


APPLICATION 1 SITE:
(RED EDGED)
Area: 2.132 Hectares

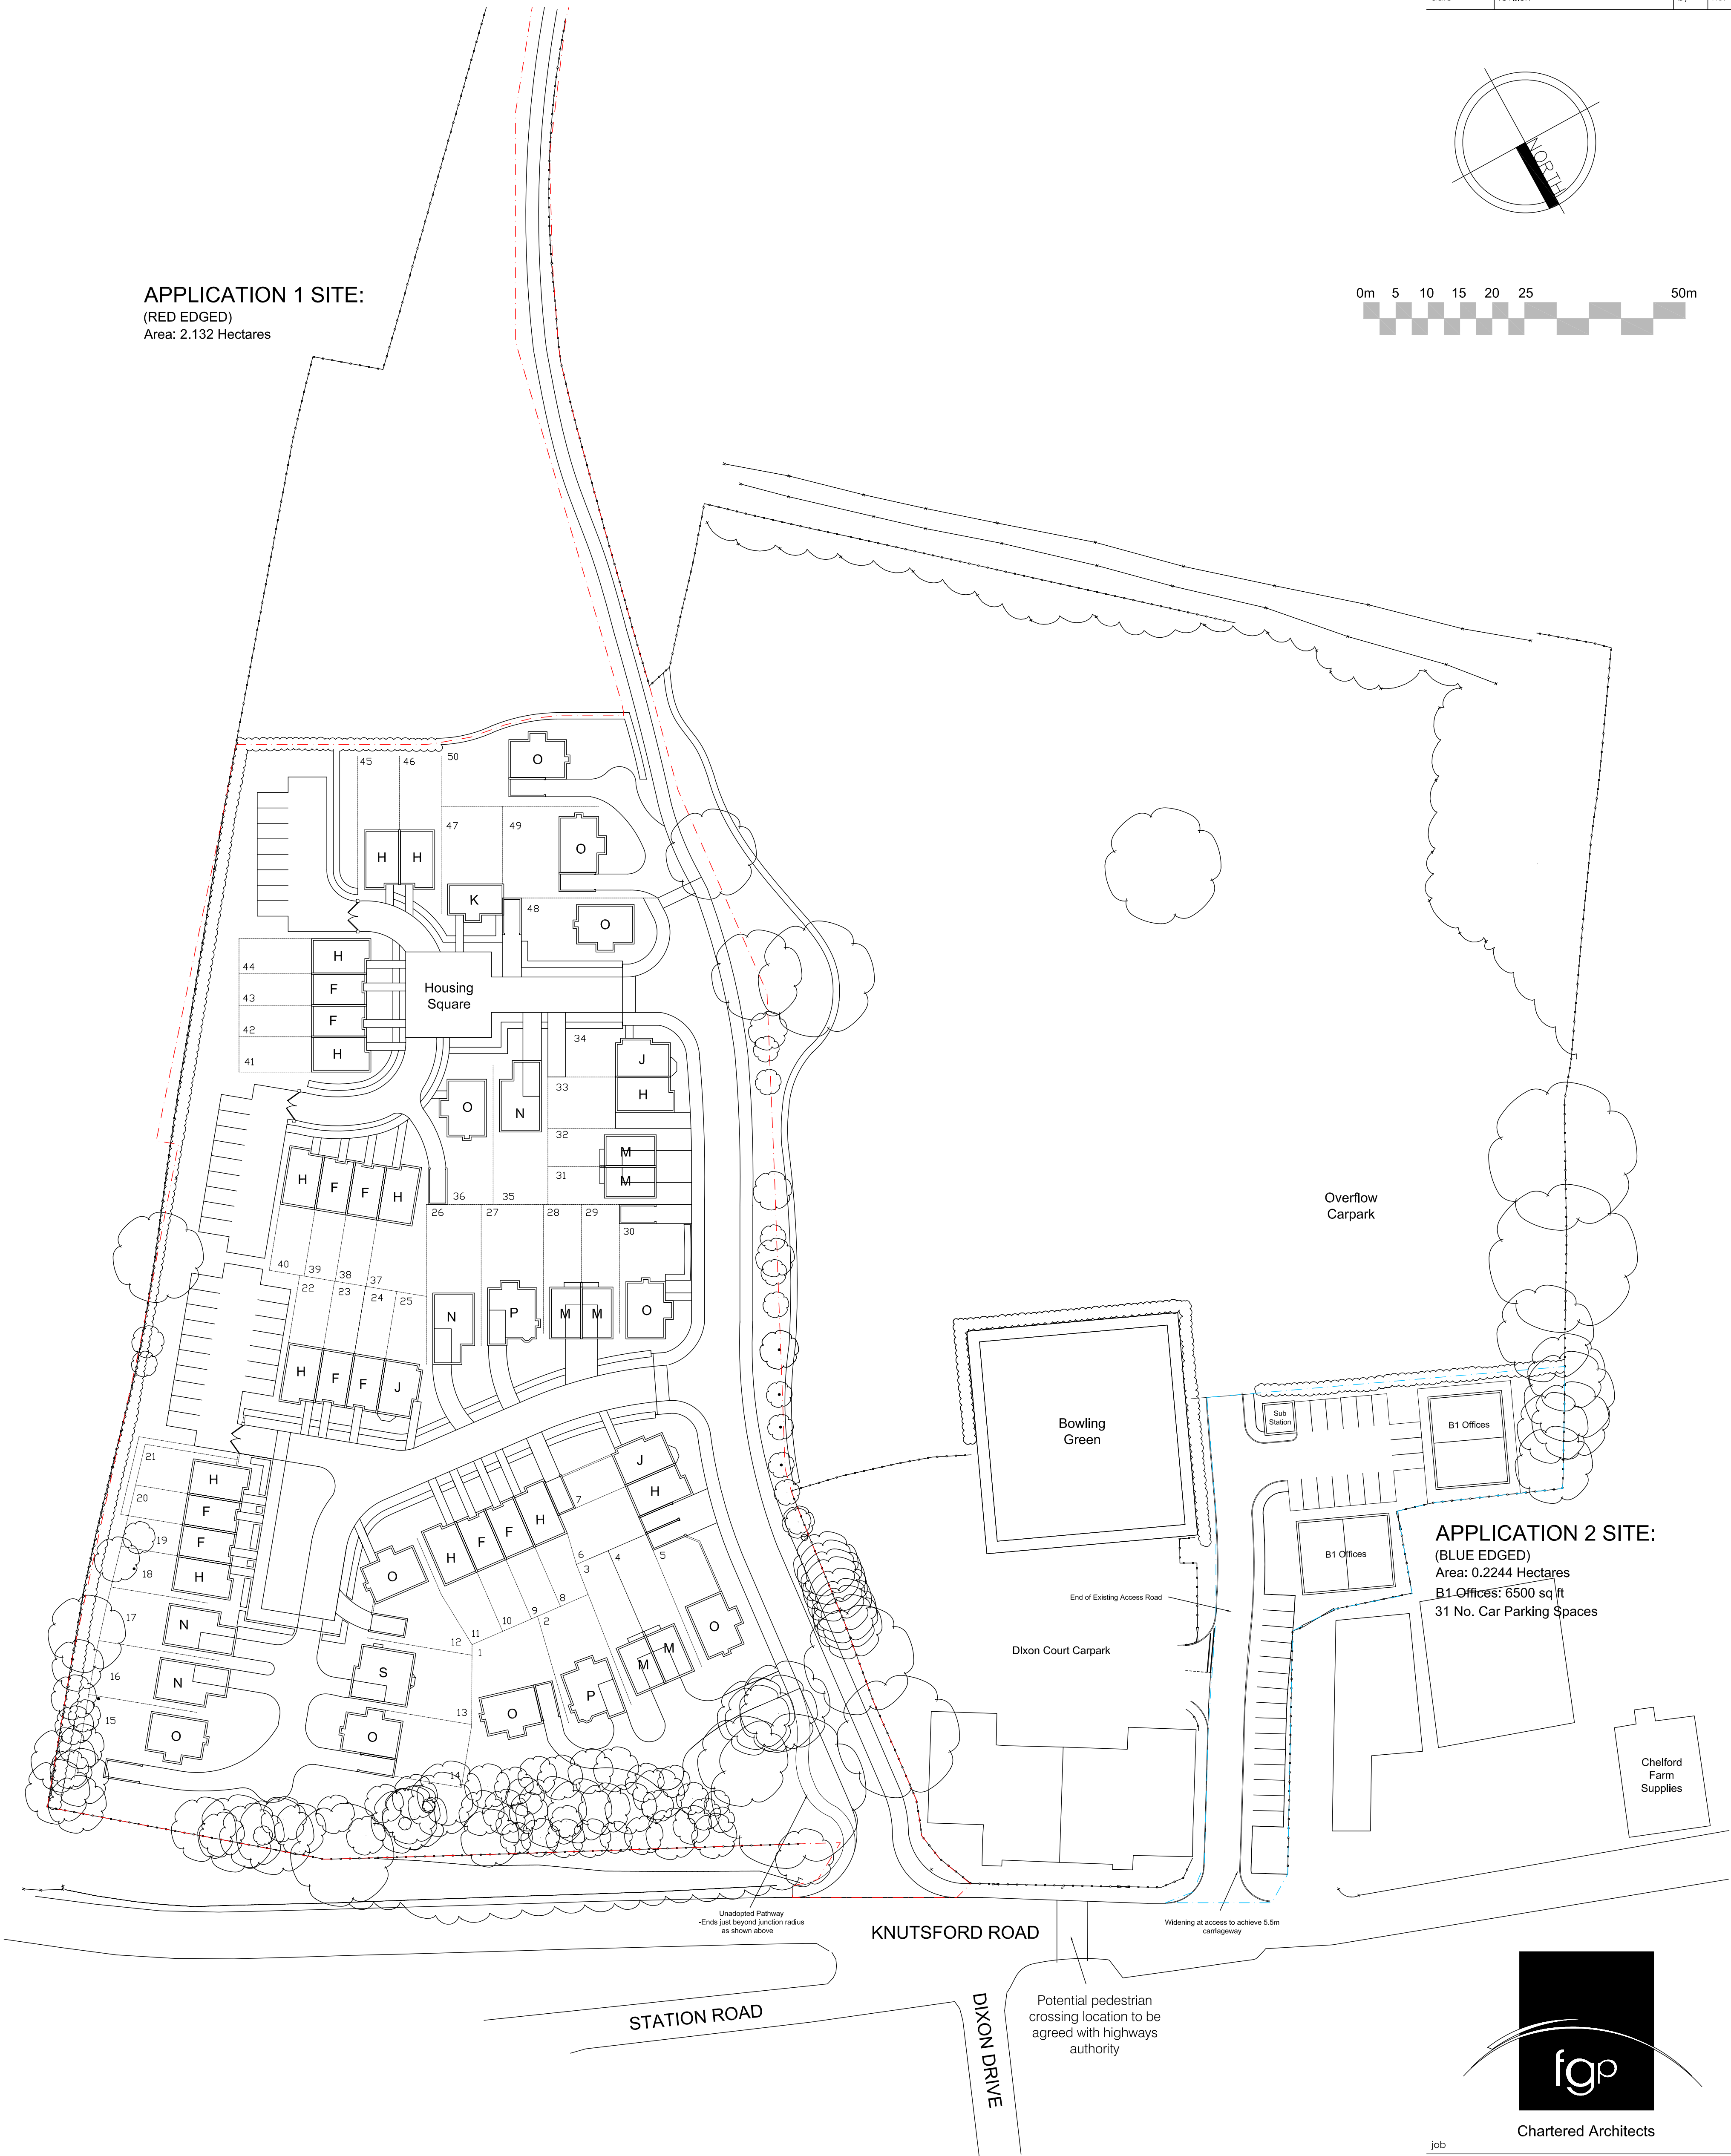

job			
Former Ilams Depot, Chelford for The Stobart Group			
drawing			
Site Plan			
Outline Application for Site 1 & 2			
drawn	checked	date	
DJN	FGP	25 NOV 10	
scale @ A3	scale @ A1	status	
1:1000	1:500	Planning	
job no.	dwg no.	rev no.	
08-051	P-02	D	

FALLOWS GOWEN PARTNERSHIP
16a Davyhulme Circle, Davyhulme, Manchester M41 0SS
fax : 0161 746 8547 tel : 0161 747 8268
e : architects@fgpltd.co.uk w : www.fgpltd.co.uk