


22/3818C

Land East of, CHELLS HILL,  
CHURCH LAWTON

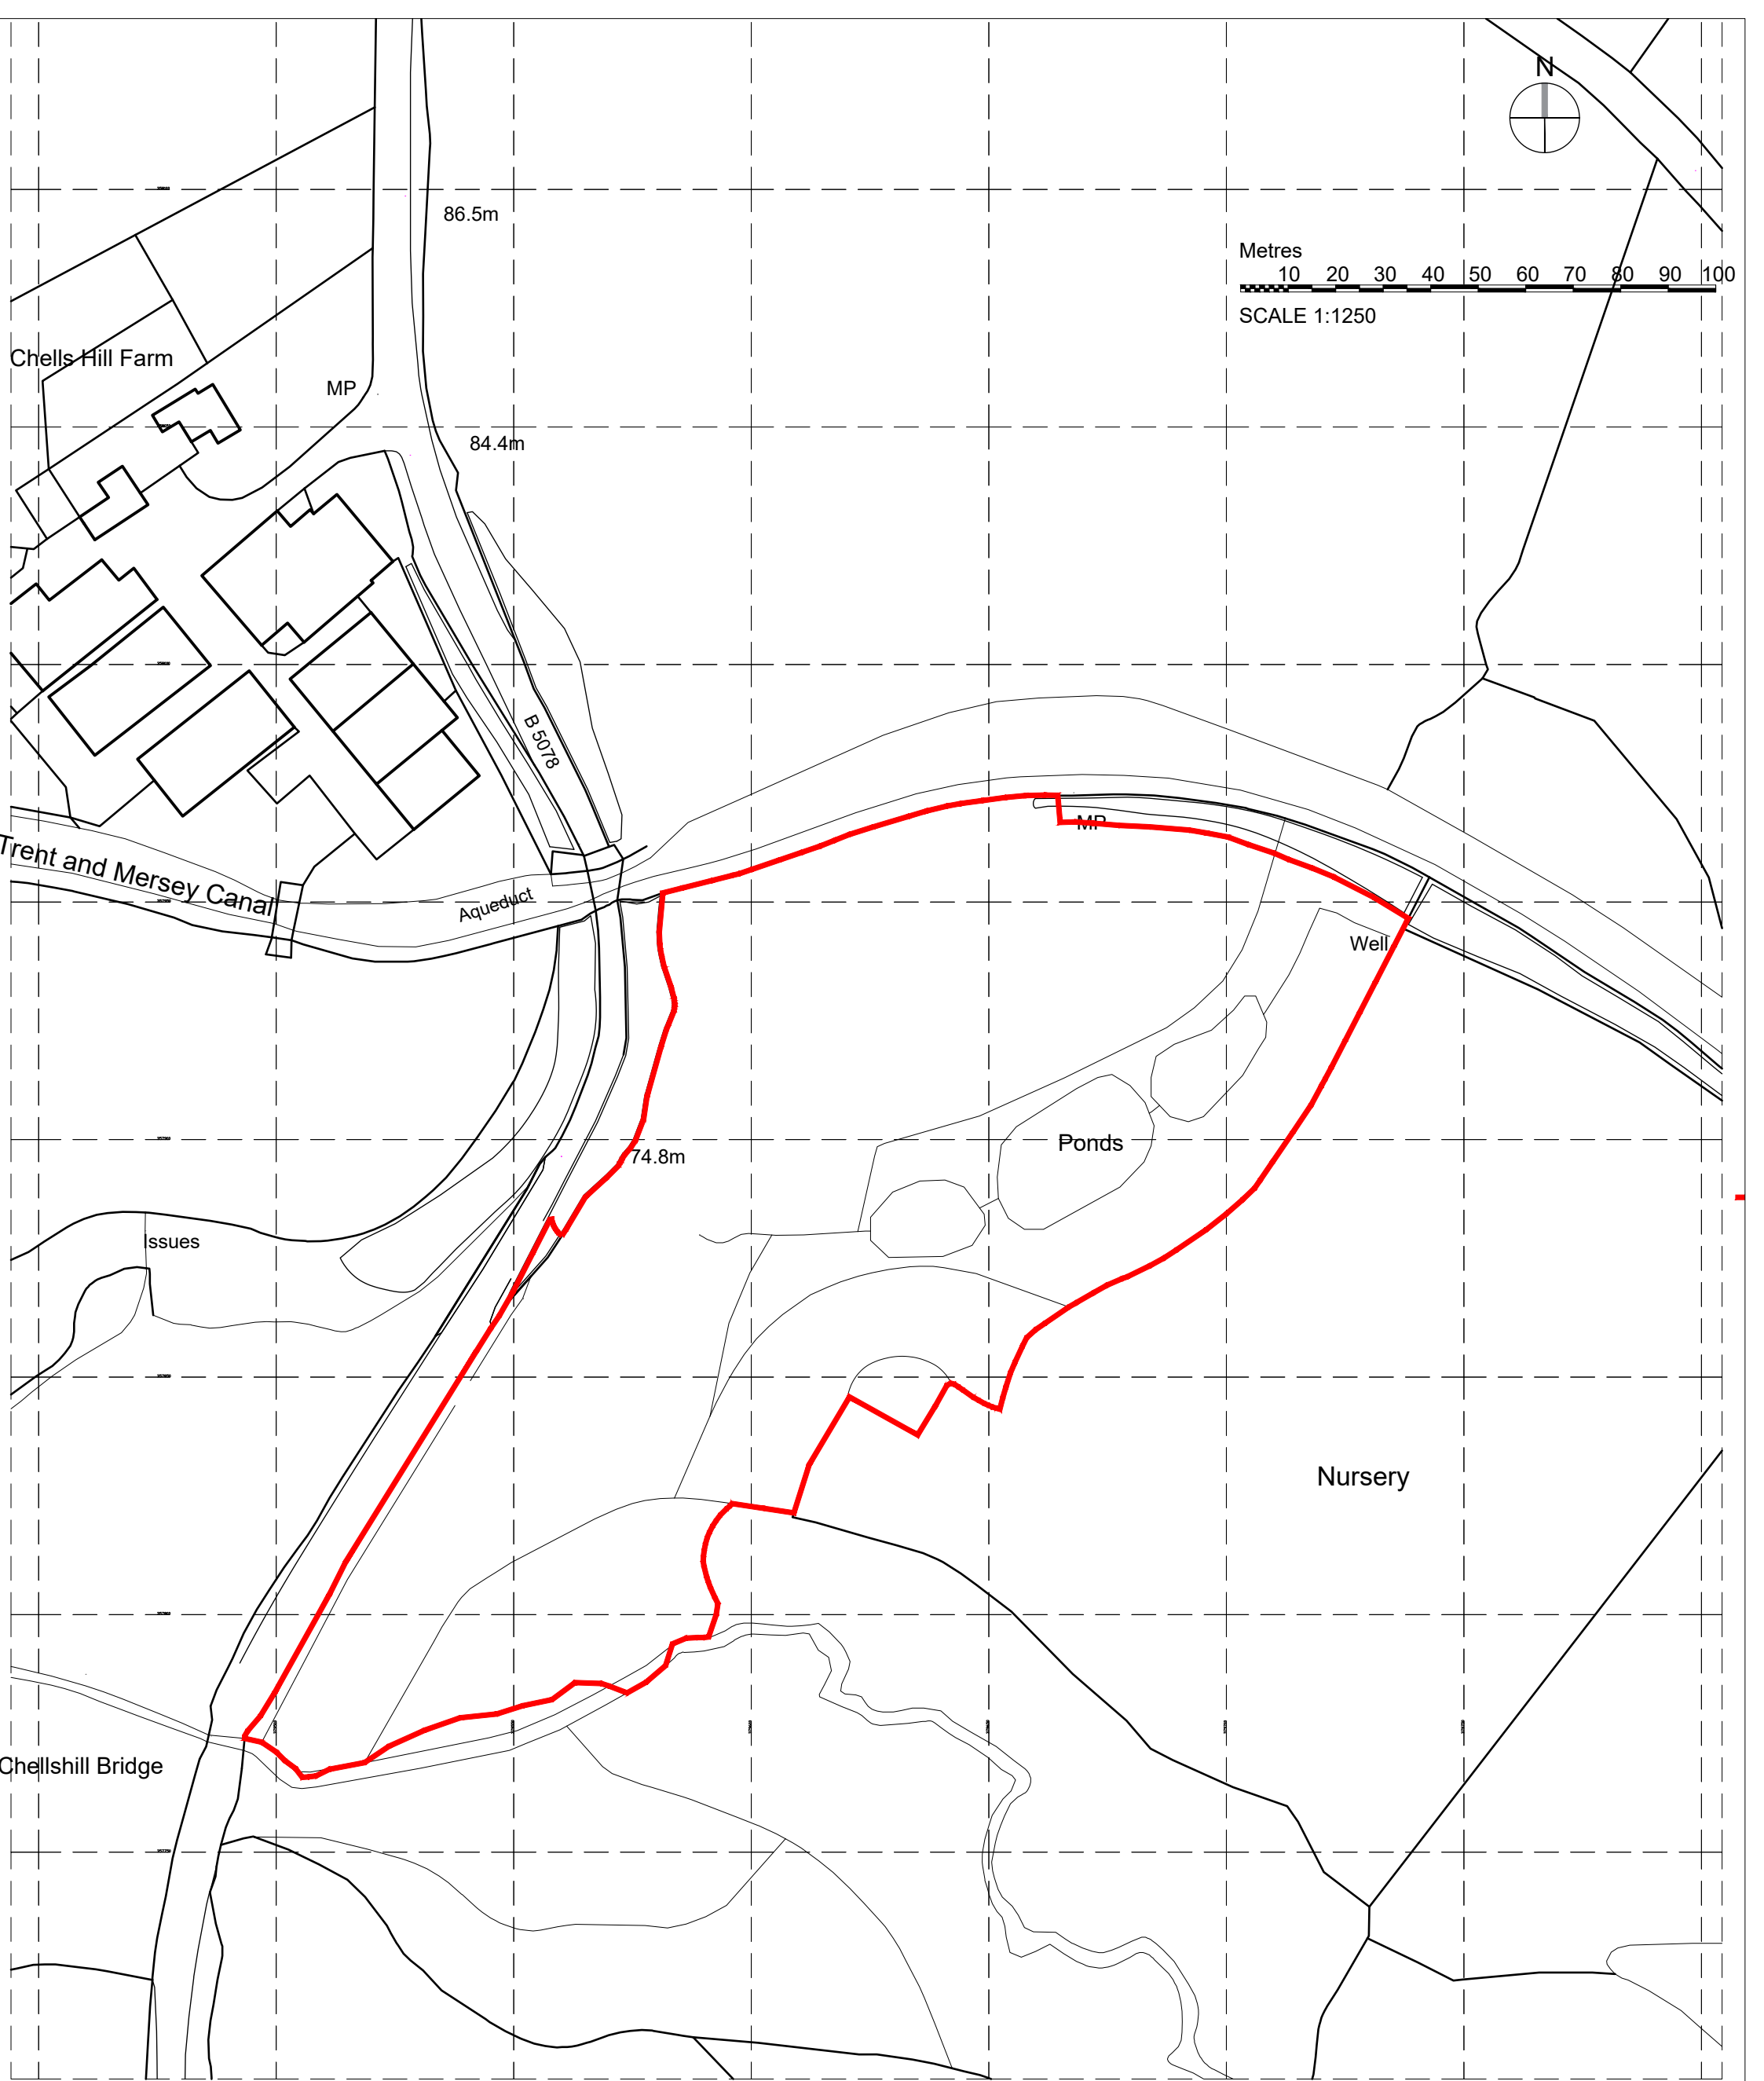

PROJECT INFORMATION:  
Proposed Moto Cross Track  
at Chells Hill,  
Rode Heath  
Stoke-on-Trent

PROJECT REF: 20023  
DRAWING TITLE: Site Location Plan

MODEL REF &  
VERSION:

CLIENT:  
Mr Allister Boote

CLIENT REF:

STATUS CODE: S0  
PURPOSE OF ISSUE: Work In Progress

REFERENCING  
SHEET:  
A3 - portrait


SCALE @  
1:1250

| Rev. | Description       | Date       | By | App. By |
|------|-------------------|------------|----|---------|
| A    | Red Line adjusted | 22/09/2022 | RW | RW      |

|                        |                            |                          |
|------------------------|----------------------------|--------------------------|
| ORIGINAL BY:<br>Author | INITIAL ISSUE:<br>01/31/18 | APPROVED BY:<br>Approver |
|------------------------|----------------------------|--------------------------|

|                             |            |      |       |       |      |           |
|-----------------------------|------------|------|-------|-------|------|-----------|
| DRAWING NUMBER:             |            |      |       |       |      |           |
| PROJECT ID                  | ORIGINATOR | ZONE | LEVEL | TYPE  | ROLE | NUMBER    |
| 20023                       | RWD        | - ZZ | - ZZ  | - DR- | A    | 0001      |
| PLOT DAT24/02/2020 21:11:25 |            |      |       |       |      | REV.<br>A |
| LAST ISSUE DATE             |            |      |       |       |      |           |



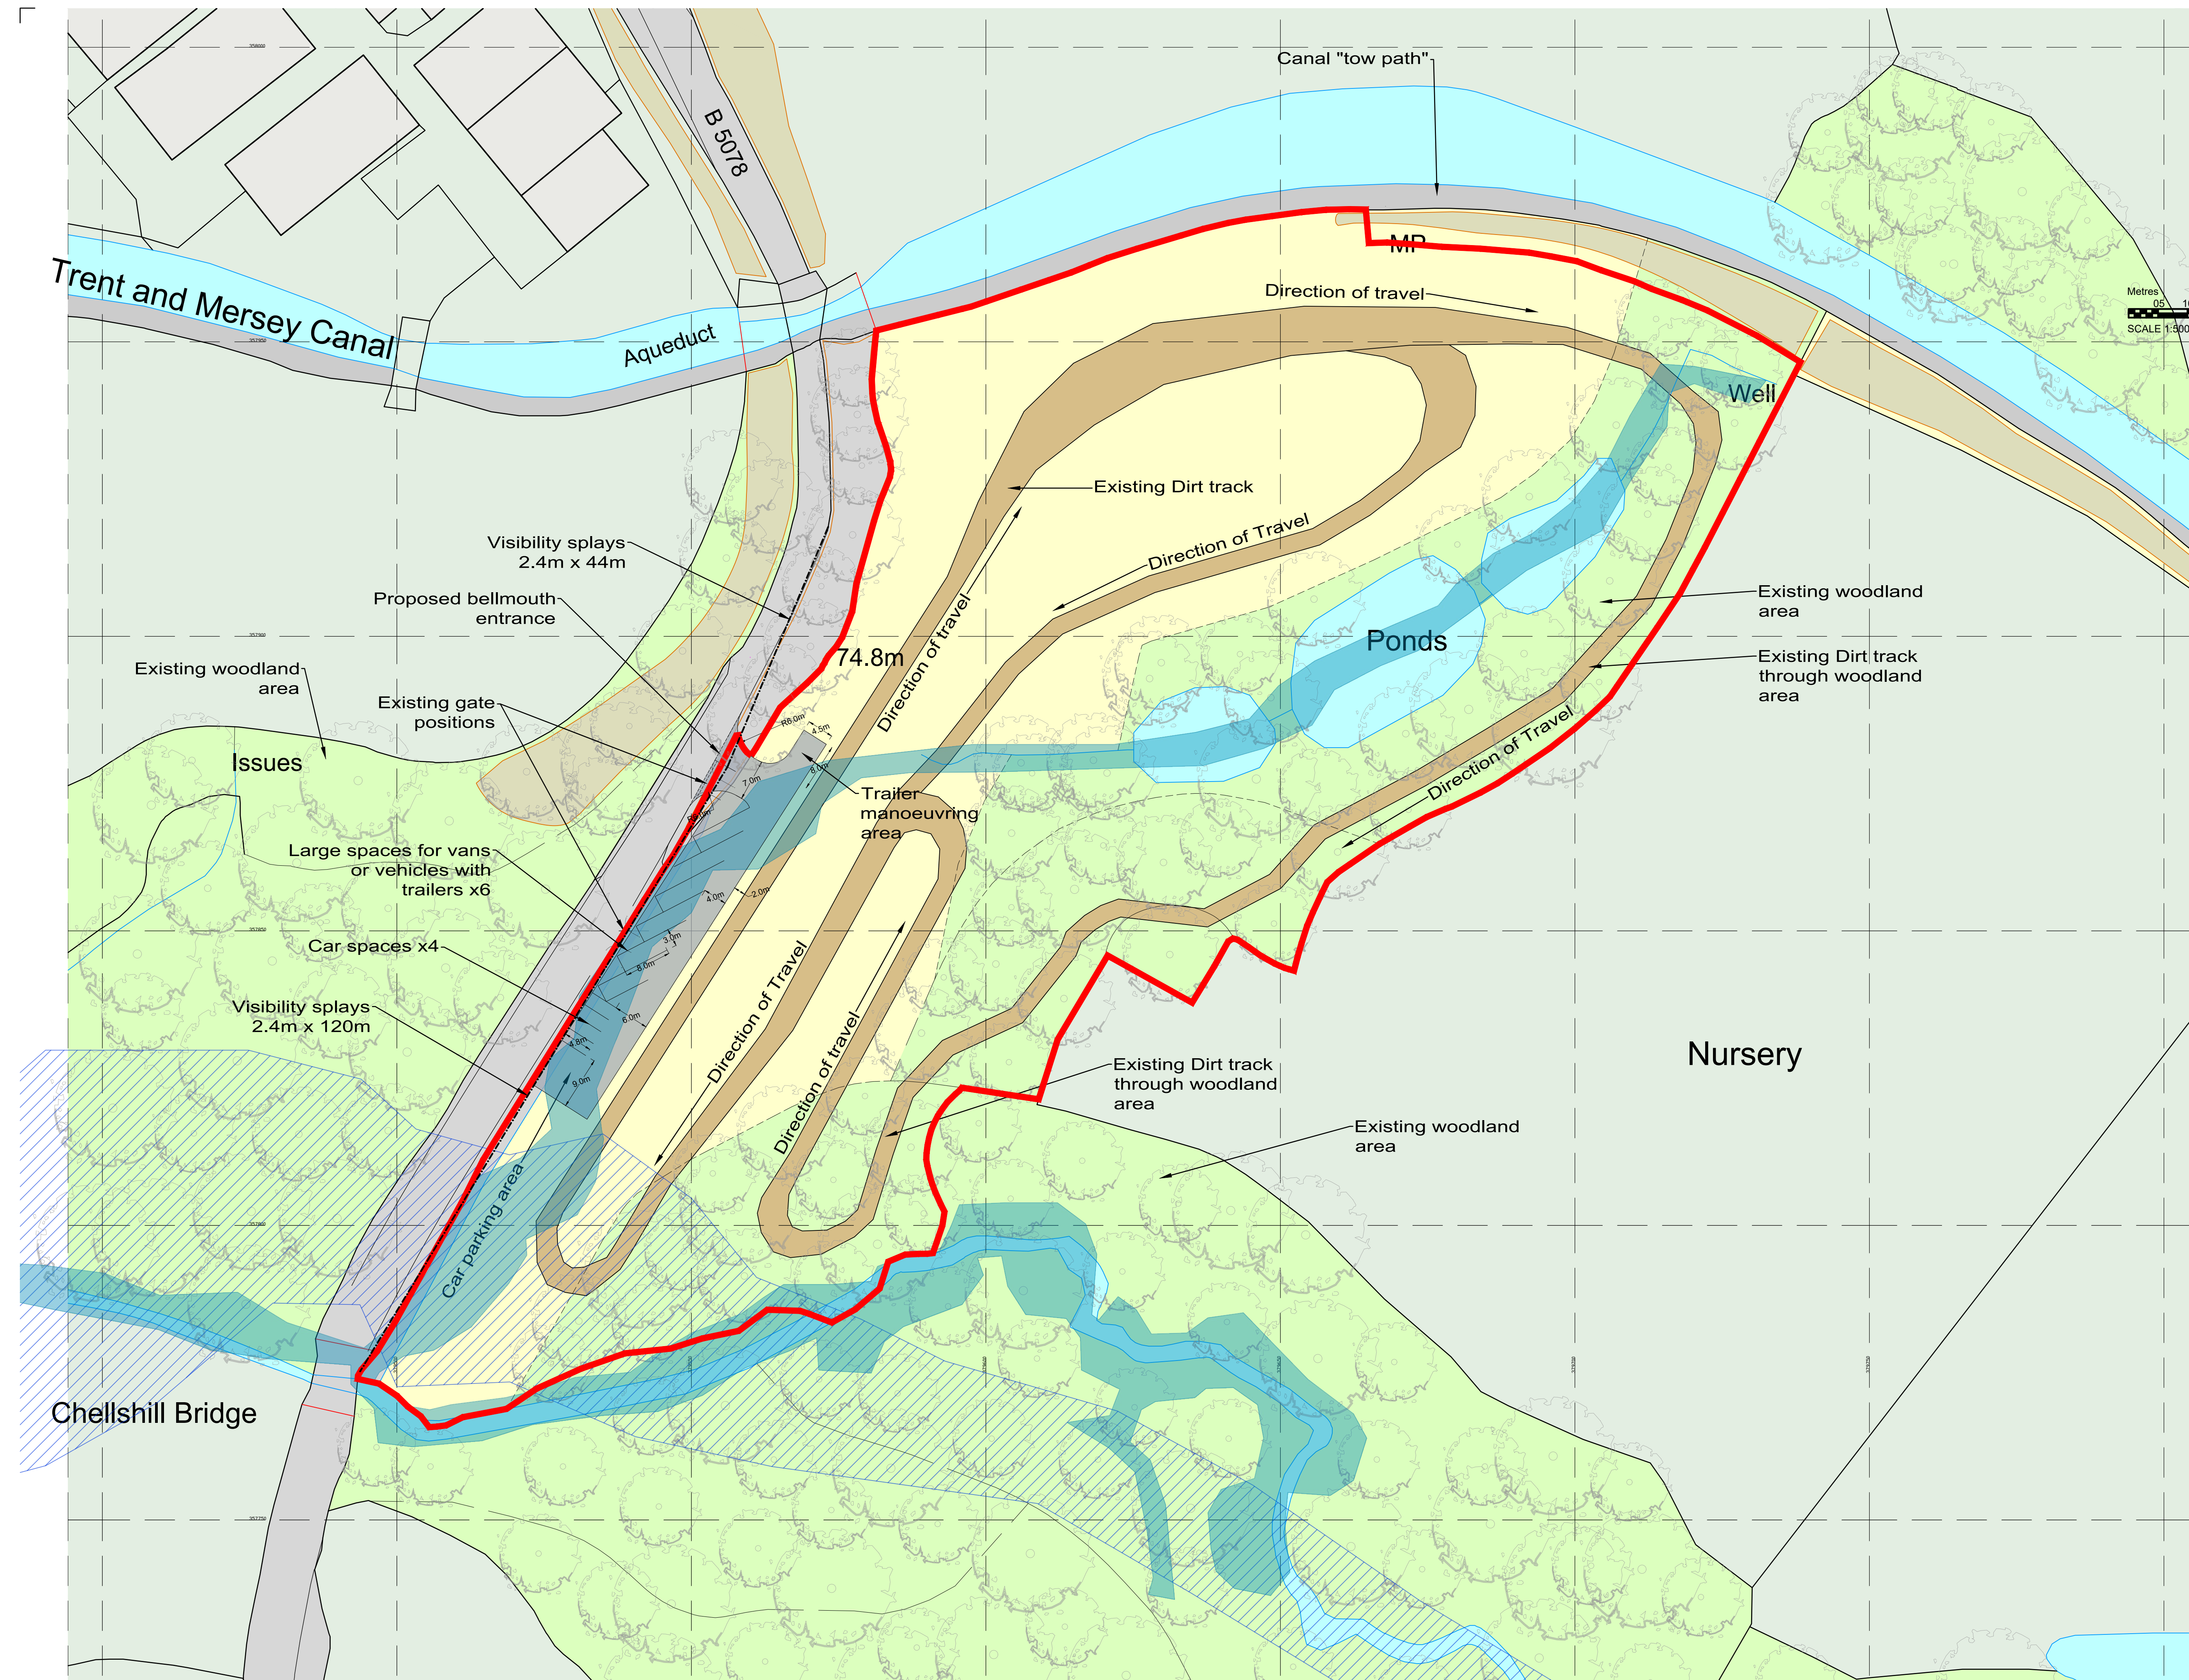

## Notes

THIS DRAWING IS TO BE READ IN CONJUNCTION WITH  
ALL OTHER RELEVANT DRAWINGS PREPARED BY  
CONSULTANTS AND SUB-CONTRACTORS.


DO NOT SCALE FROM THIS DRAWING

THIS DRAWING MUST NOT BE USED FOR  
CONSTRUCTION UNLESS IDENTIFIED AS SO UNDER  
'ISSUE STATUS' (PAS1192-2:2013 STATUS CODE A)

REPORT ANY DISCREPANCIES TO THE ARCHITECT OR REPRESENTATIVES THEREOF IMMEDIATELY.

ALL DIMENSIONS MUST BE CHECKED AND VARIFIED ON SITE BEFORE COMMENCING ANY WORK.

© COPYRIGHT R WATSON DESIGN SERVICES LTD. ALL RIGHTS RESERVED

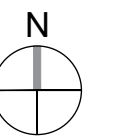

Metres



05 10 15 20 25 30 35 40 50

SCALE 1:500

**Key**

-  Stoned car parking area
-  Grass / field area
-  Existing Dirt Track
-  Water course - Canal, river, pond
-  Existing woodland area
-  Site Boundary

## Flood Risk

-  Extent of Flooding from Surface Water
-  Extent of Flooding from Rivers or the sea

|      |  |          |    |         |
|------|--|----------|----|---------|
| D    | Parking and Access amended                   | 21/09/22 | RW | RW      |
| C    | Flood Risk Added                             | 16/11/20 | RW | RW      |
| B    | Red line adjusted                            | 06/10/20 | RW | RW      |
| A    | Entrance amended to Highway Access Statement | 01/10/20 | RW | RW      |
| Rev. | Description                                  | Date     | By | App. By |

|                        |                            |                          |
|------------------------|----------------------------|--------------------------|
| ORIGINAL BY:<br>Author | INITIAL ISSUE:<br>10/07/18 | APPROVED BY:<br>Approver |
|------------------------|----------------------------|--------------------------|

|  |              |
|--|--------------|
| PROJECT INFORMATION:   | PROJECT REF: |
| Proposed Dirt Track<br>at Chells Hill,<br>Rode Heath<br>Stoke-on-Trent | 20023        |
|  | MODEL REF:   |

CLIENT:

CLIENT REF:

DRAWING TITLE:

## Proposed Site Plan

REV REF: Unnamed

|              |                   |
|--------------|-------------------|
| STATUS CODE: | PURPOSE OF ISSUE: |
| S0           | Work In Progress  |

REFERENCING SHEET: A1 SCALE @ 1:500

R WATSON DESIGN SERVICES LTD.  
CHARTERED ARCHITECTURAL TECHNOLOGIST

e: Richard@rwdsltd.com m: 07841 592534  
28 Eaton Lane | Davenham | Northwich | Cheshire | CW9 8JL

| DRAWING NUMBER: |            |      |       |      |      |        |                  |
|-----------------|------------|------|-------|------|------|--------|------------------|
| PROJECT ID      | ORIGINATOR | ZONE | LEVEL | TYPE | ROLE | NUMBER | REV.             |
| 20023-          | RWD        | - ZZ | - ZZ  | - DR | - A  | - 0010 | D                |
| PLOT DATE:      |            |      |       |      |      |        | LAST ISSUE DATE: |