
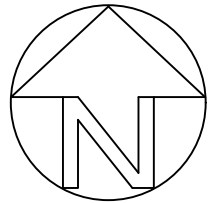


23/0596C

HERMITAGE TURKEY FARM

HERMITAGE LANE

CRANAGE

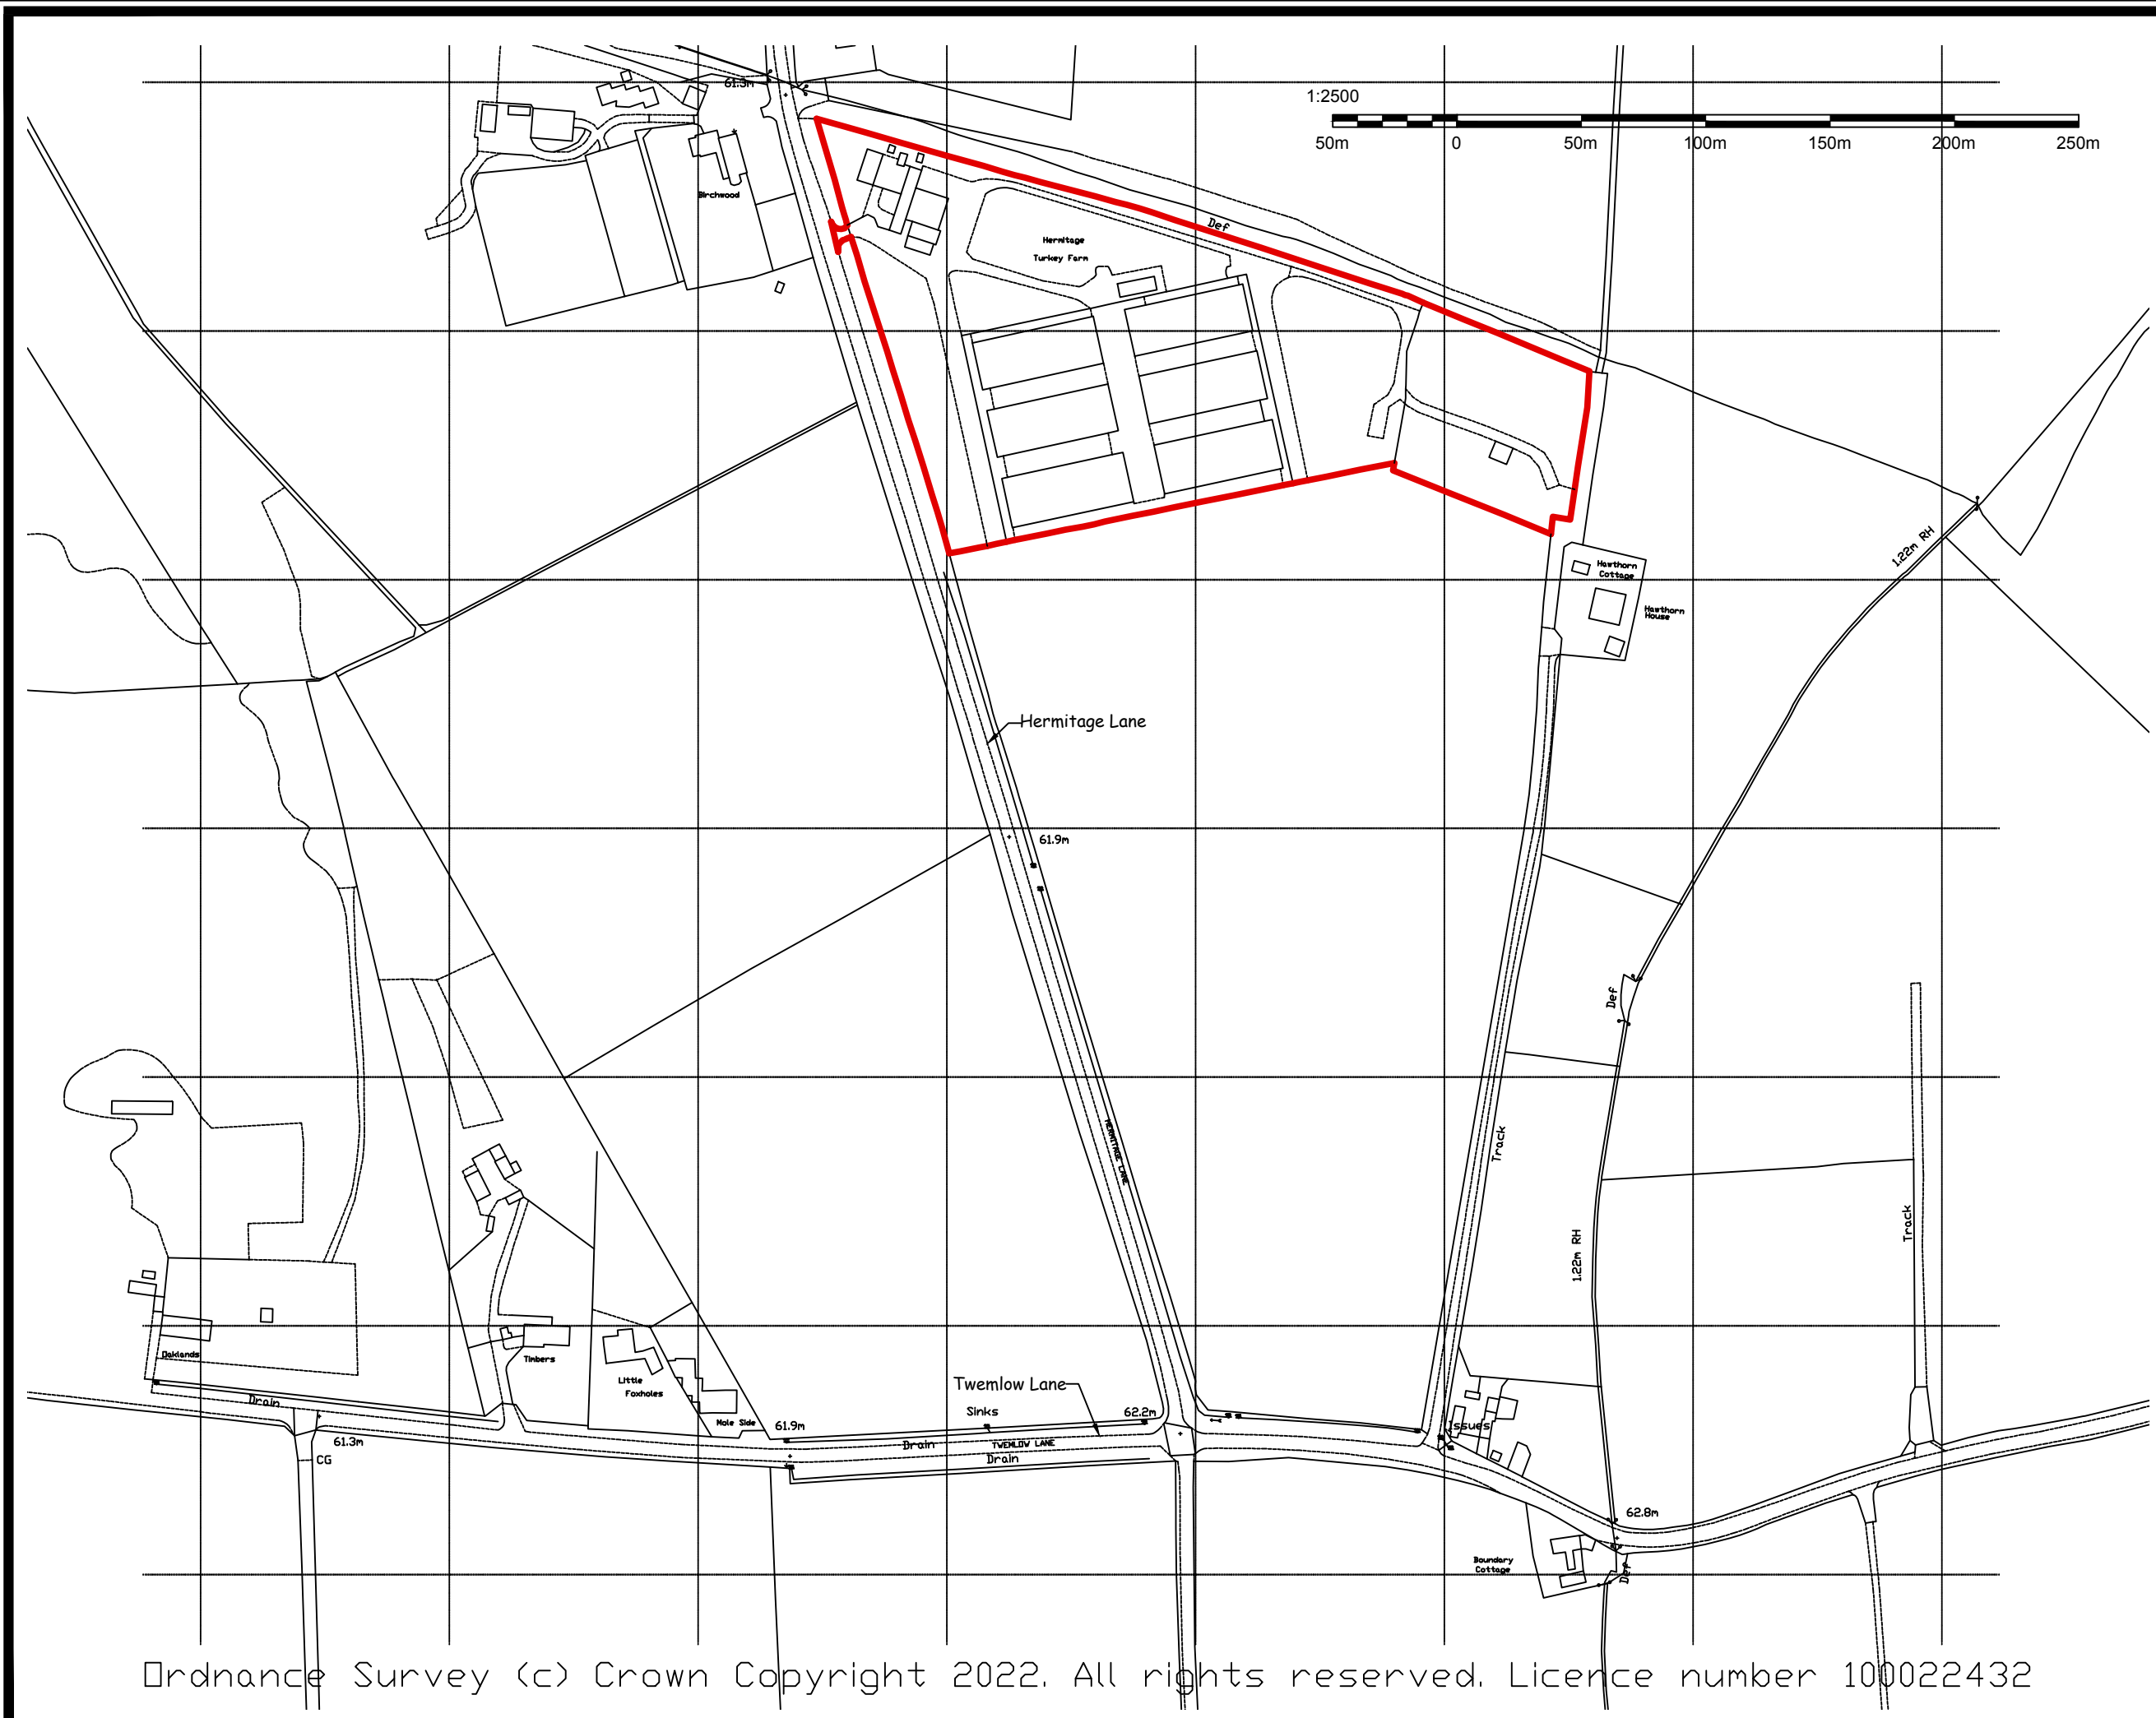

Station Farm Offices
 Wansford Road
 Nafferton
 Driffield
 East Yorkshire
 YO25 8NJ

T : 01377 253363
 E : mail@ianpick.co.uk
 W : www.ianpickassociates.co.uk

CLIENT
 Aviagen Turkeys Ltd
 Chowley 5
 Chowley Oak Business Park
 Tattenhall
 Cheshire
 CH3 9GA


JOB TITLE
 Redevelopment of Hermitage
 Turkey Farm, CW4 8HA

DWG. TITLE
 Location Plan



SCALE 1=2500
 DRN IP

DWG. NUMBER
 IP/ATL/02

DATE Jan 23
 REV -

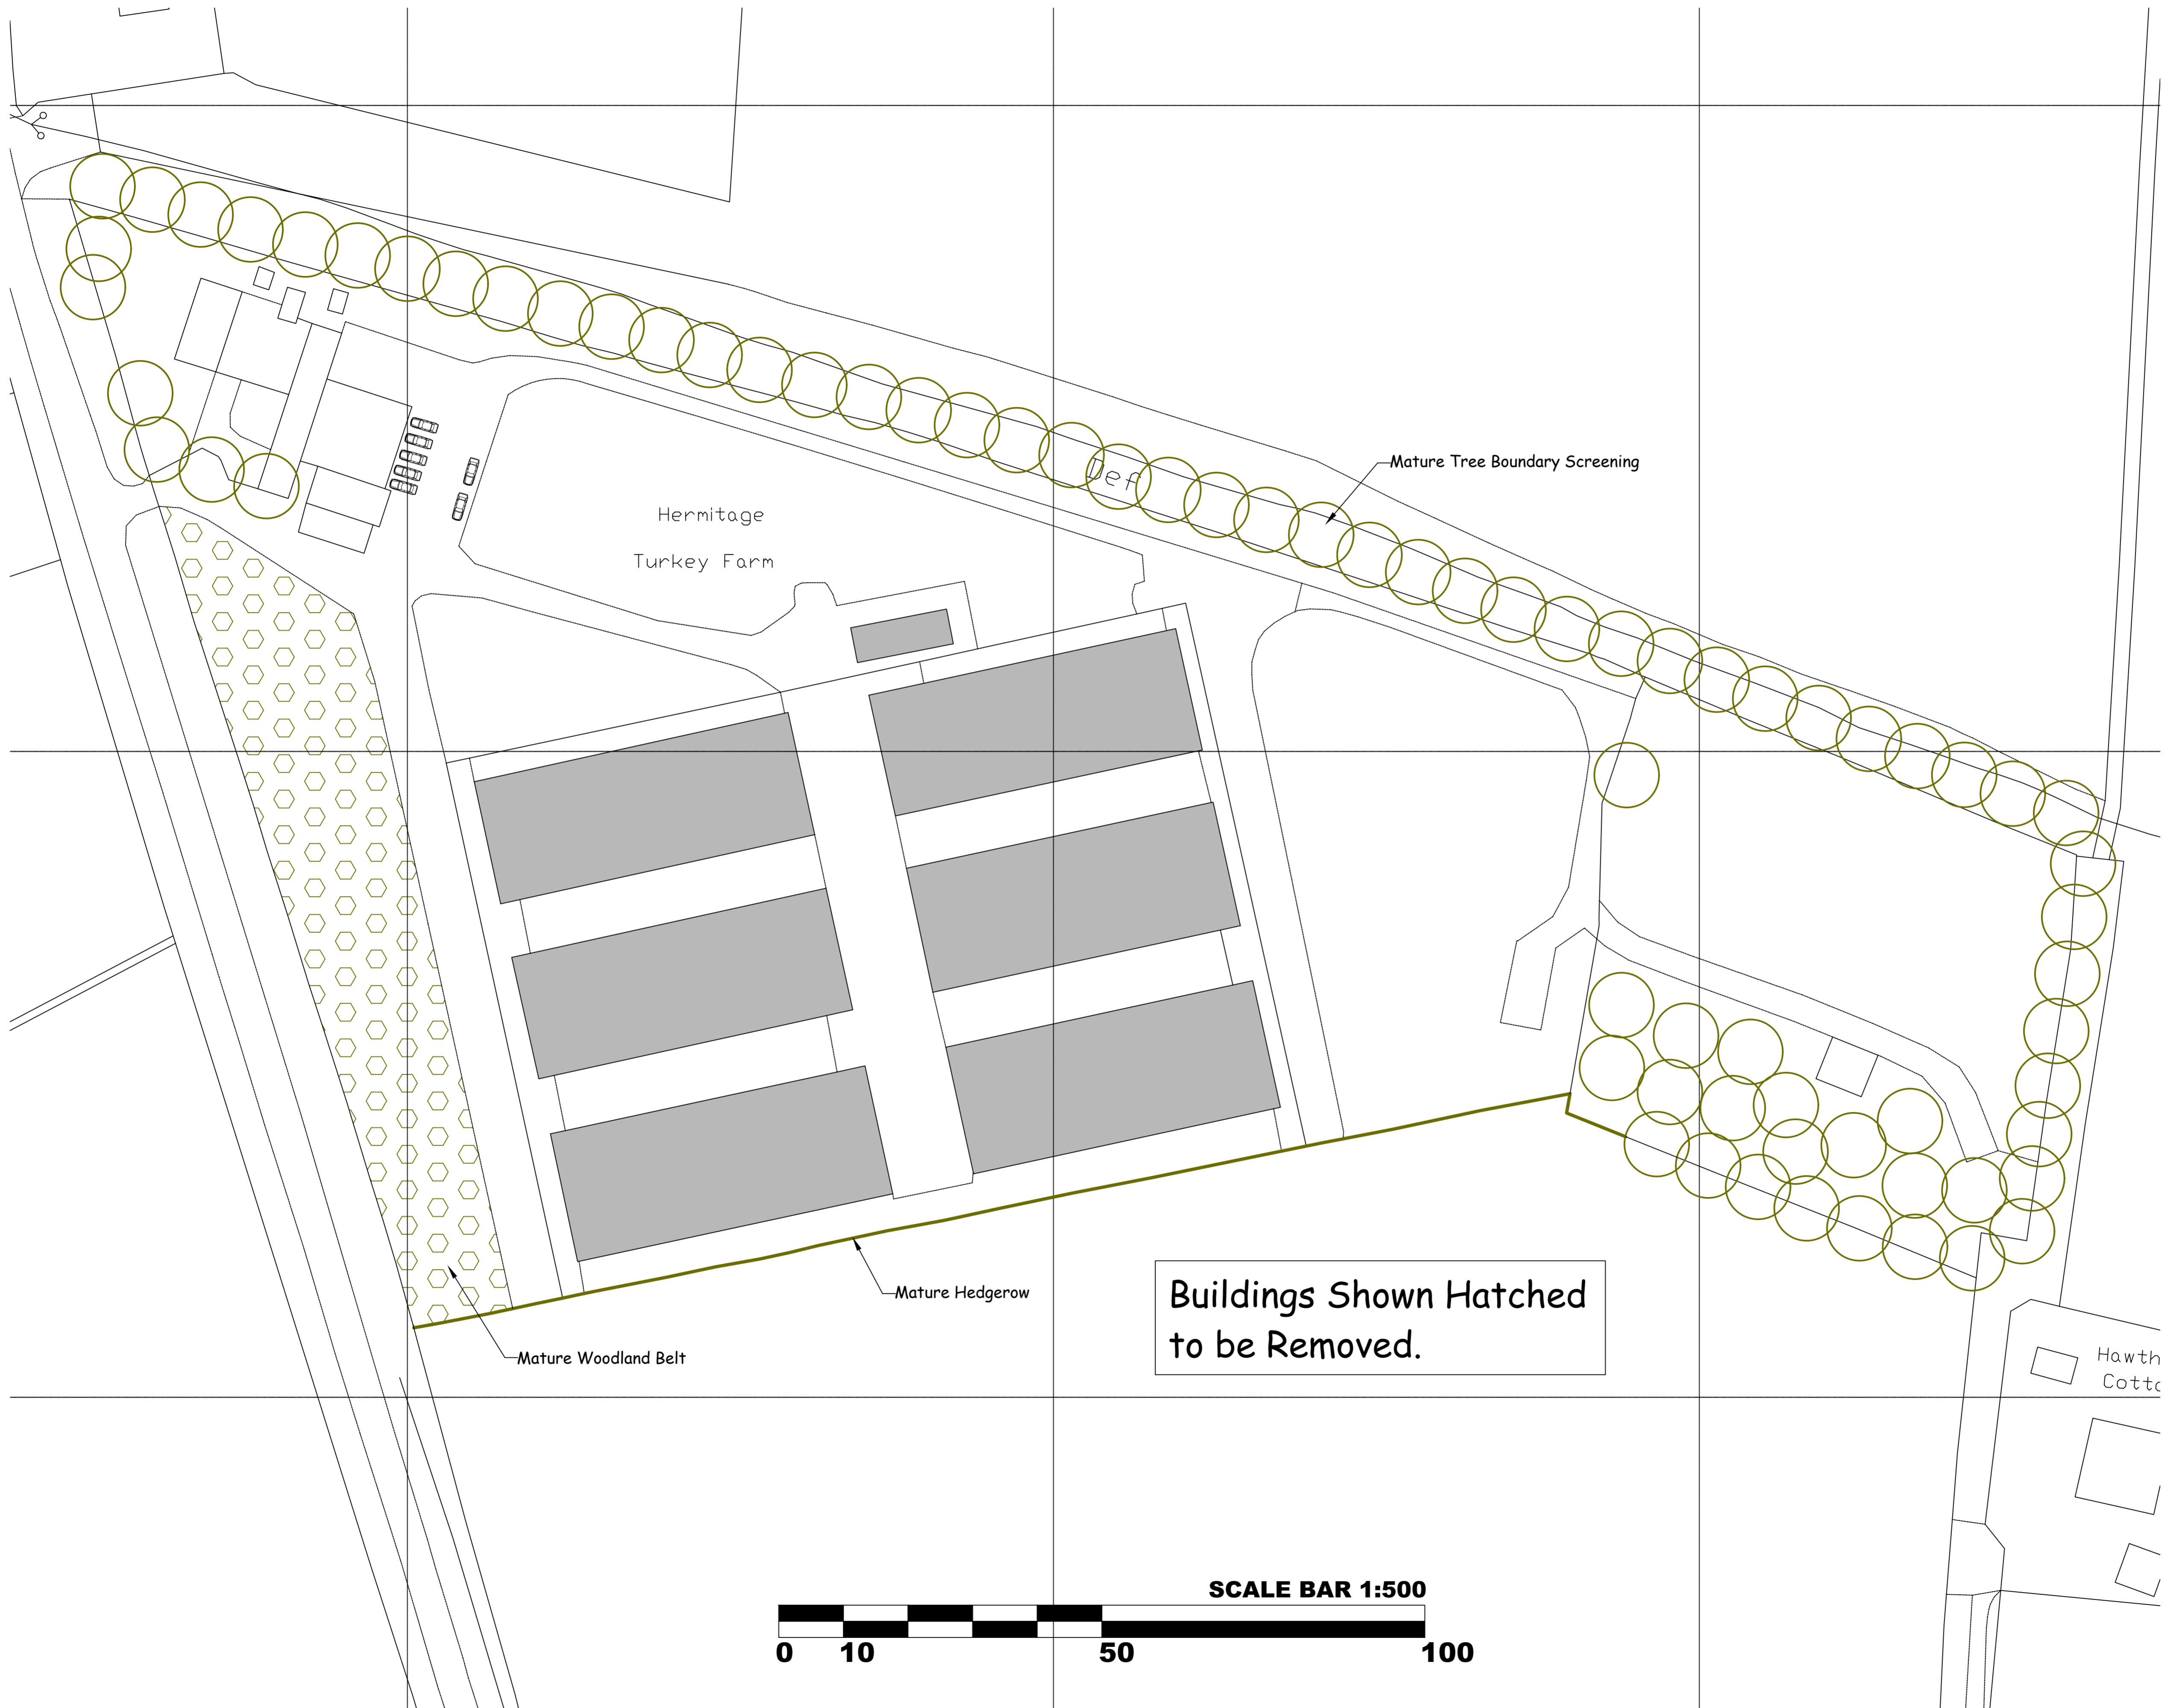

**Buildings Shown Hatched
to be Removed.**

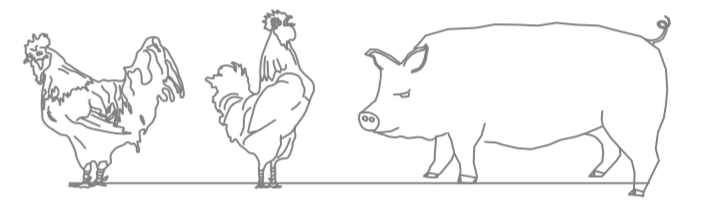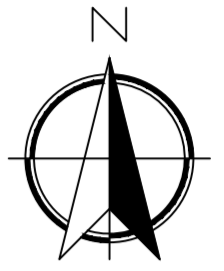

IAN PICK ASSOCIATES LTD
Specialist Agricultural & Rural Planning Consultants

Station Farm Offices
Wansford Road
Nafferton
Driffield
East Yorkshire
YO25 8NJ

T : 01377 253363
E : mail@ianpick.co.uk
W : www.ianpickassociates.co.uk

CLIENT
Aviagen Turkeys Ltd
Chowley 5
Chowley Oak Business Park
Tattenhall
Cheshire
CH3 9GA


JOB TITLE
Redevelopment of Hermitage
Turkey Farm, CW4 8HA



DWG. TITLE
Existing Site Plan A1

SCALE 1=500
DRN IP

DWG. NUMBER
IP/ATL/01

DATE Feb 23
REV -

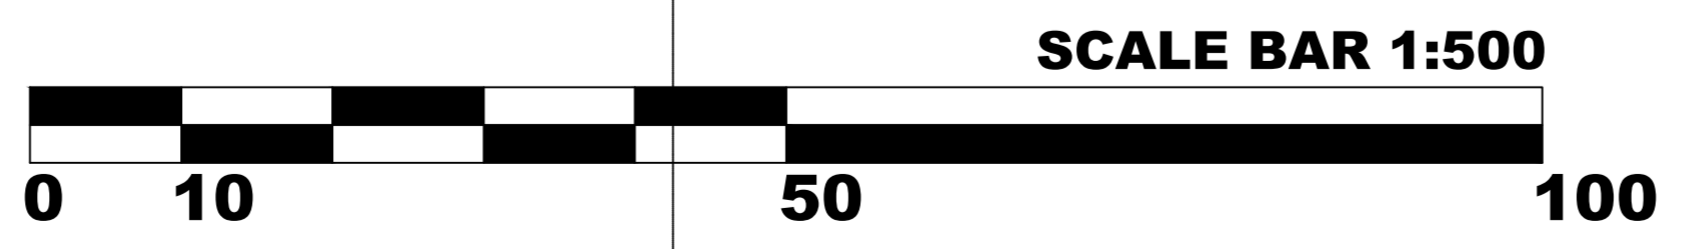

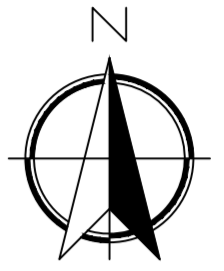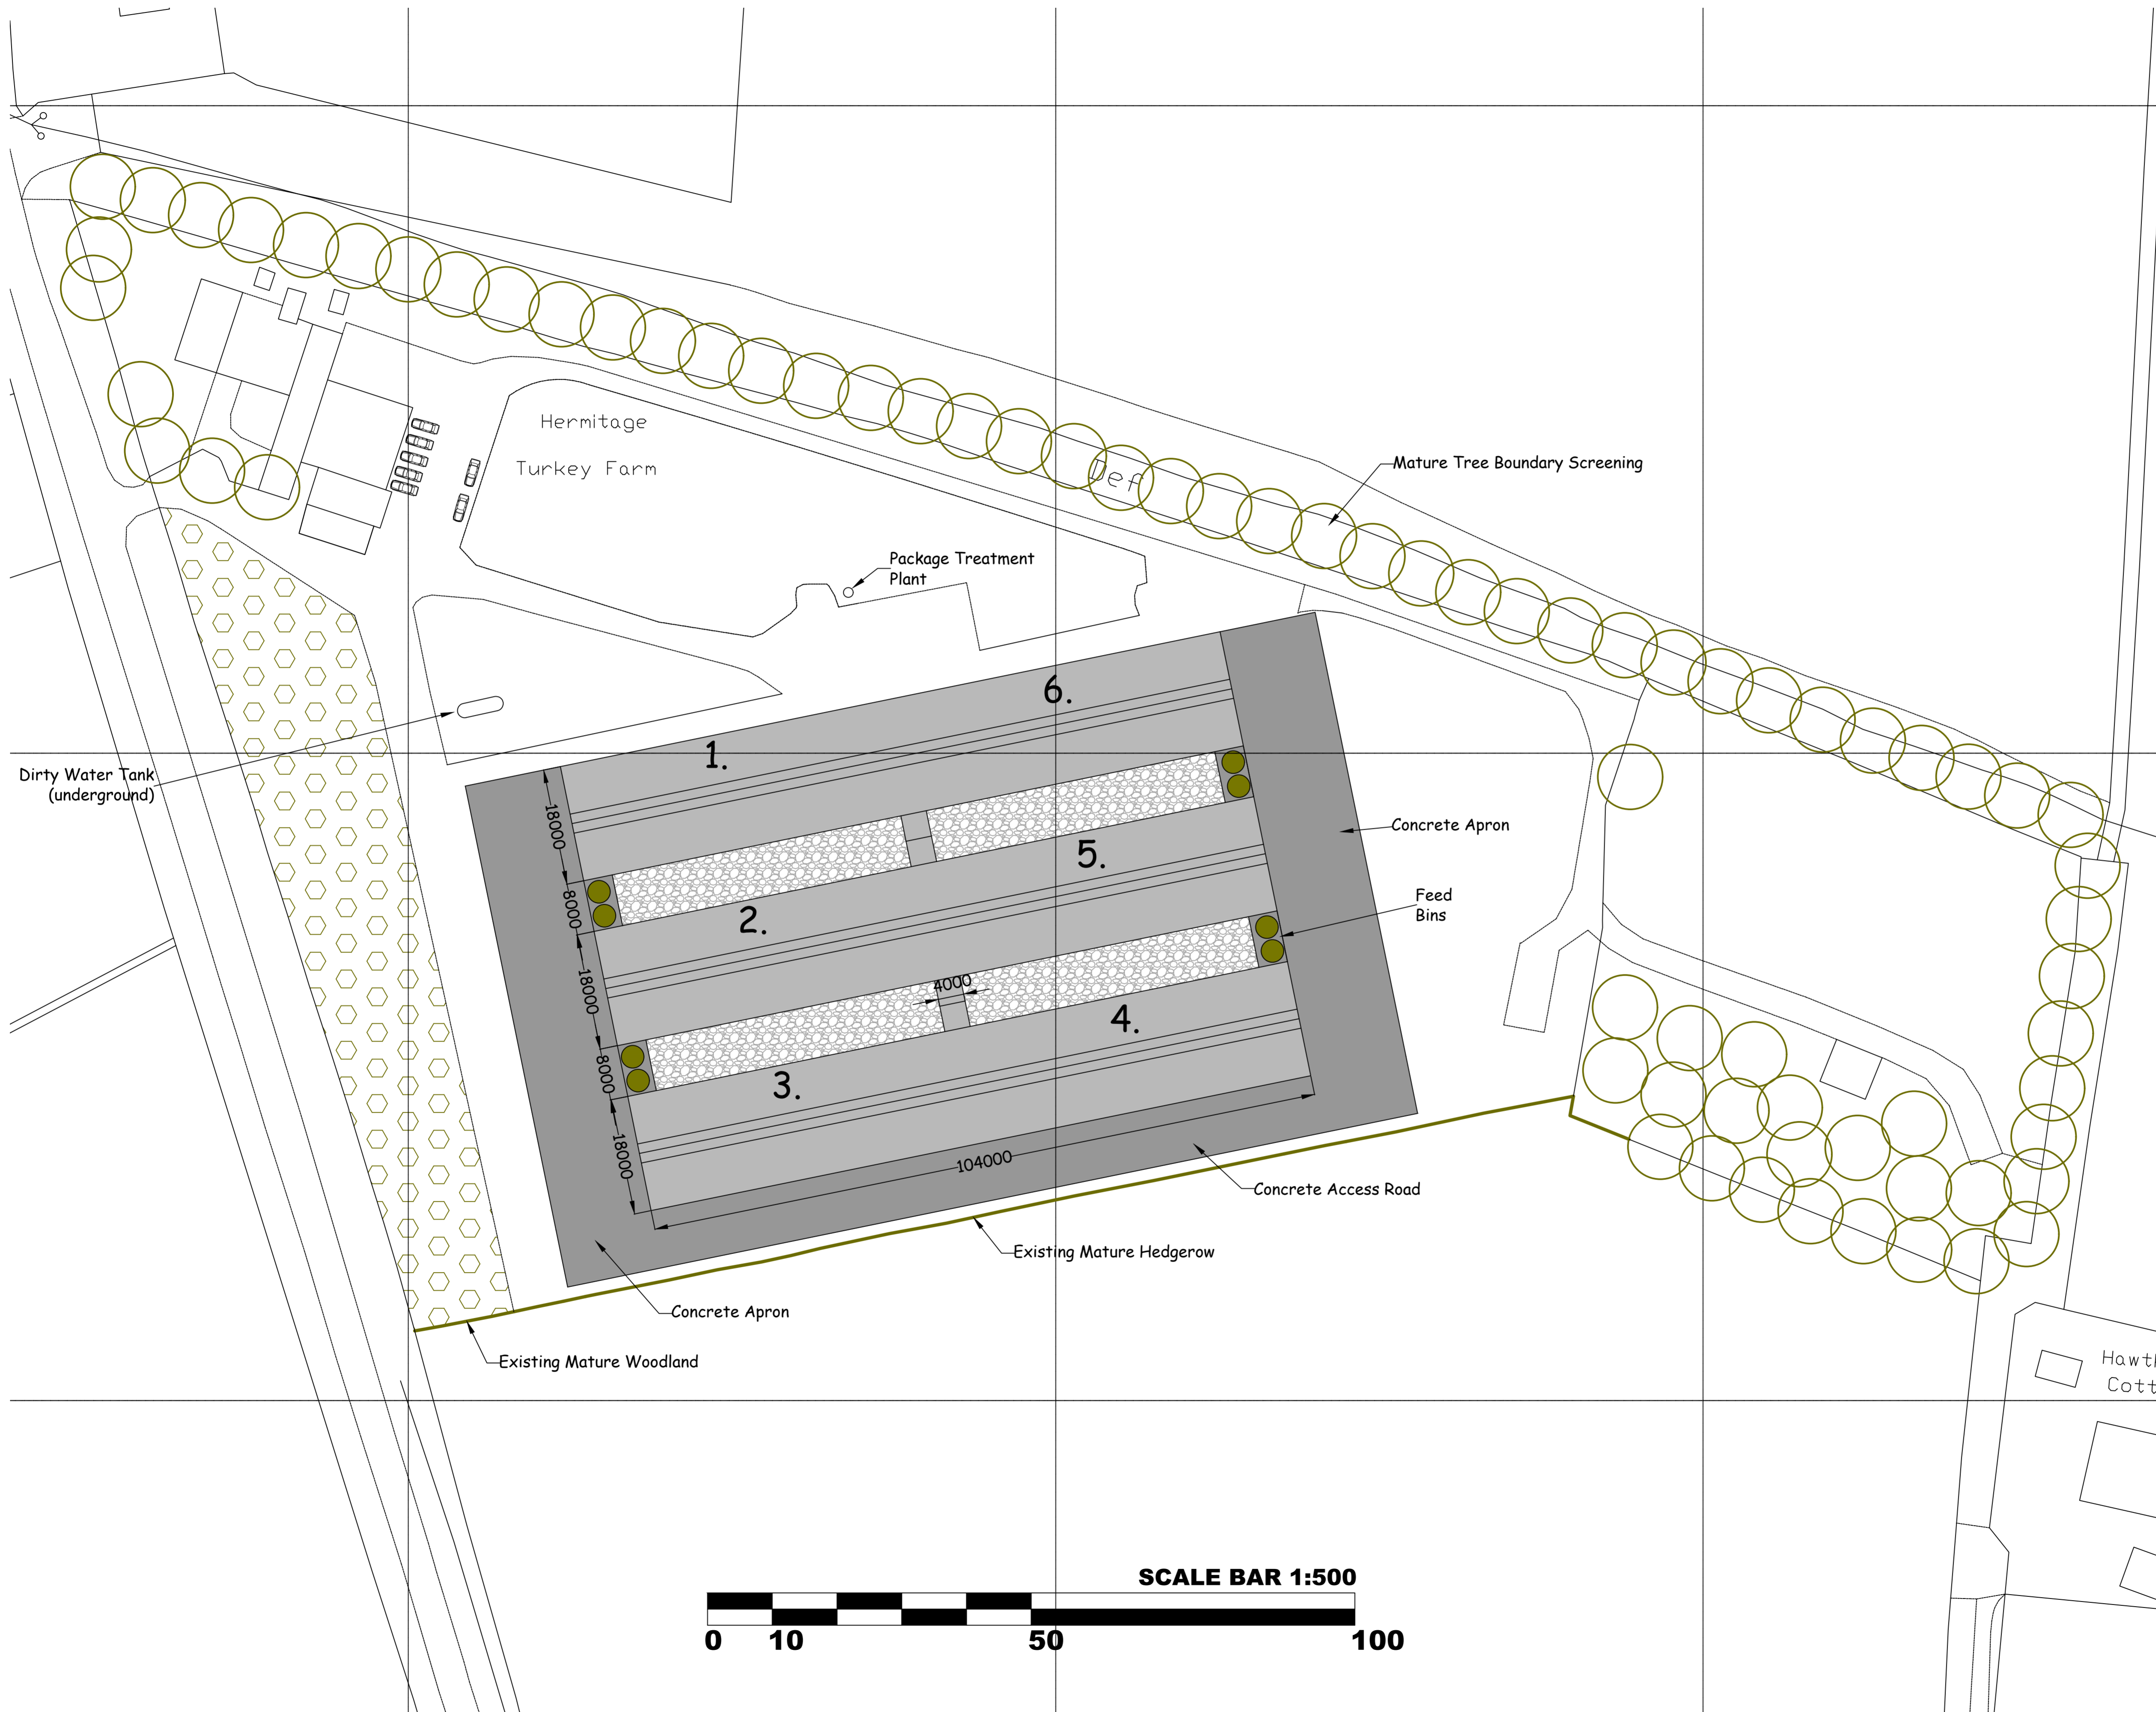

IAN PICK ASSOCIATES LTD
Specialist Agricultural & Rural Planning Consultants

Station Farm Offices
Wansford Road
Nafferton
Driffield
East Yorkshire
YO25 8NJ

T : 01377 253363
E : mail@ianpick.co.uk
W : www.ianpickassociates.co.uk

CLIENT
Aviagen Turkeys Ltd
Chowley 5
Chowley Oak Business Park
Tattenhall
Cheshire
CH3 9GA

JOB TITLE
Redevelopment of Hermitage
Turkey Farm, CW4 8HA

DWG. TITLE
Proposed Site Plan A1


SCALE 1=500


DRN IP

DWG. NUMBER
IP/ATL/03


DATE Feb 23

REV -

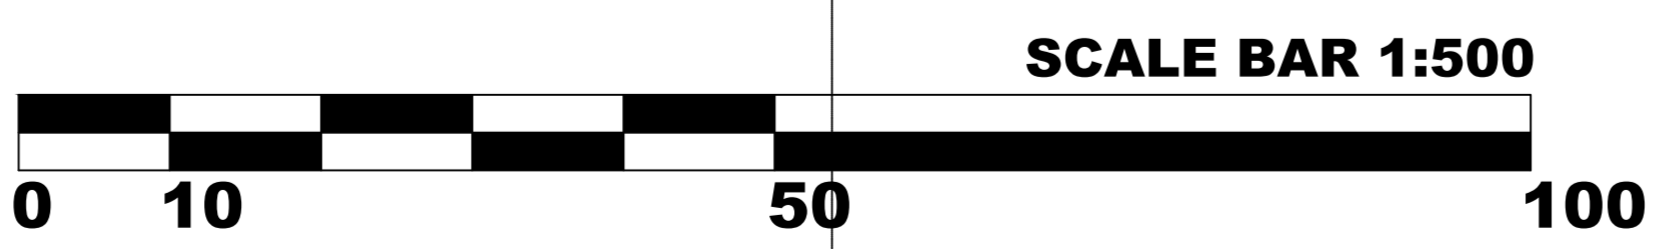


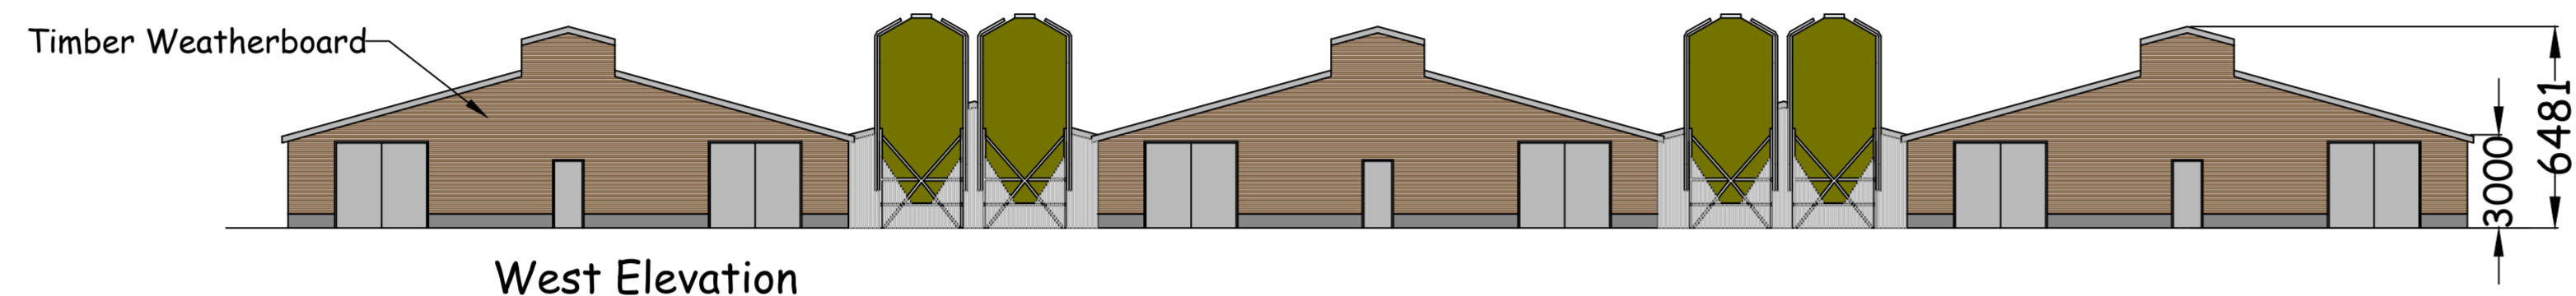


West Elevation

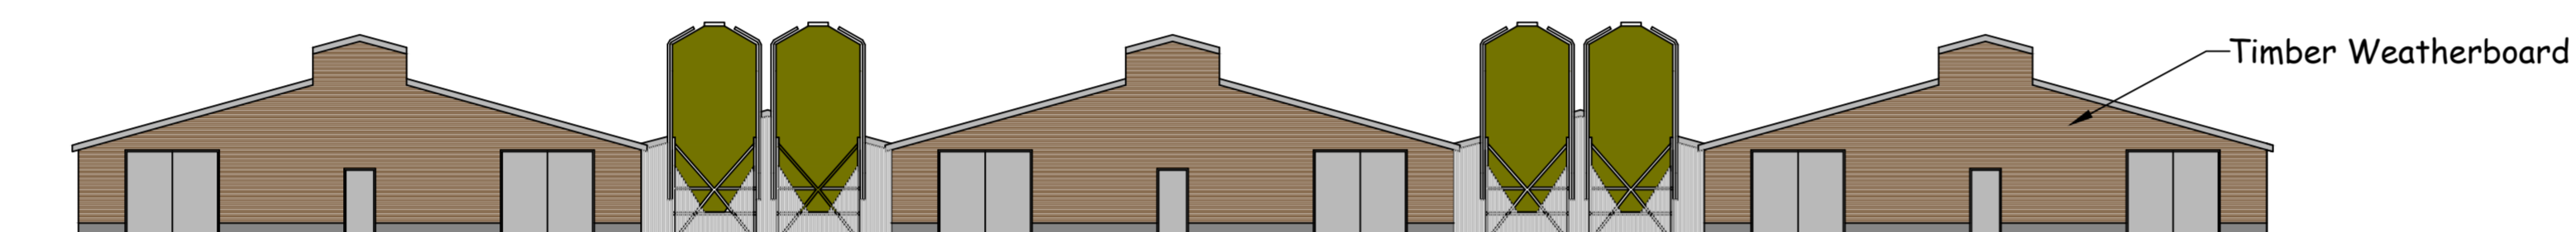

East Elevation

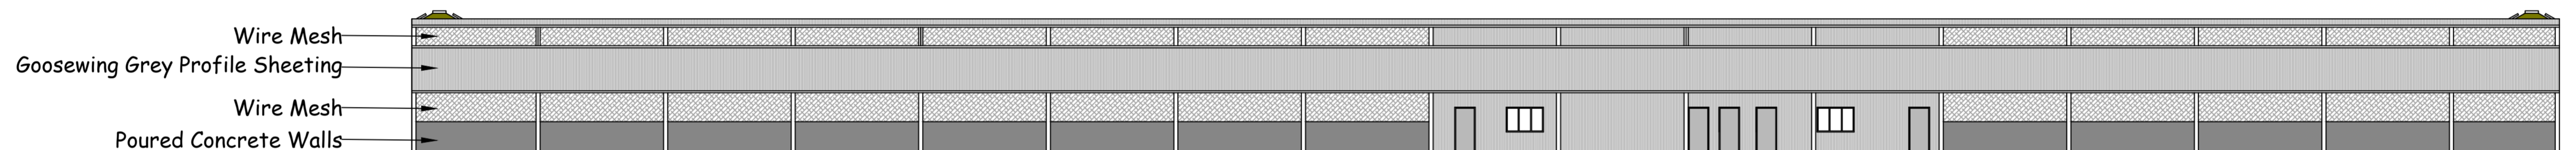

North Elevation

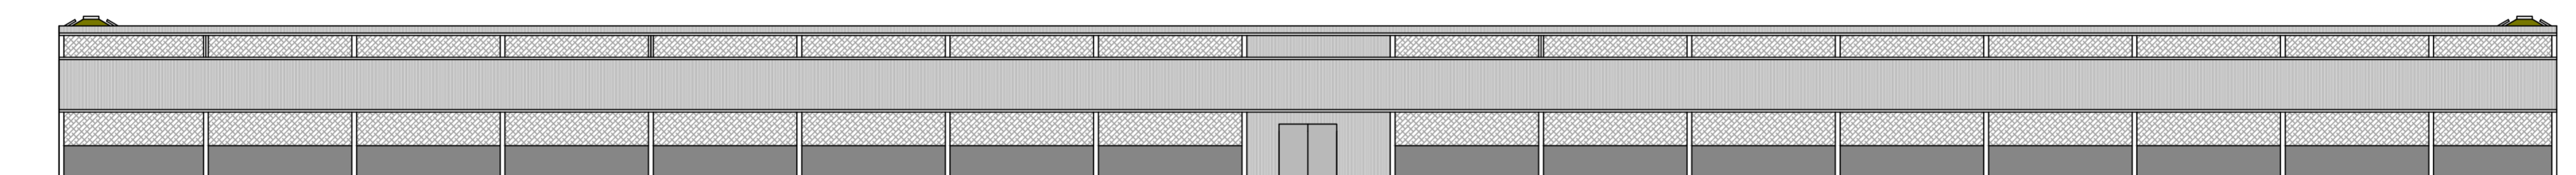

South Elevation



IAN PICK ASSOCIATES LTD
Specialist Agricultural & Rural Planning Consultants

Station Farm Offices
Wansford Road
Nafferton
Drifffield
East Yorkshire
YO25 8NJ

T : 01377 253363
E : mail@ianpick.co.uk
W : www.ianpickassociates.co.uk

CLIENT

Aviagen Turkeys Ltd
Chowley 5
Chowley Oak Business Park
Tattenhall
Cheshire
CH3 9GA

JOB TITLE

Redevelopment of Hermitage
Turkey Farm, CW4 8HA

DWG. TITLE

Proposed Elevations A1

SCALE

1=200

DRN

IP

DWG. NUMBER

IP/ATL/04


DATE




Feb 23

REV

-

SCALE BAR 1:200

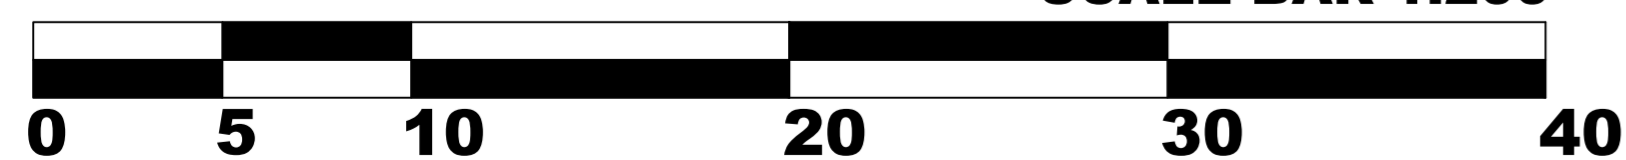

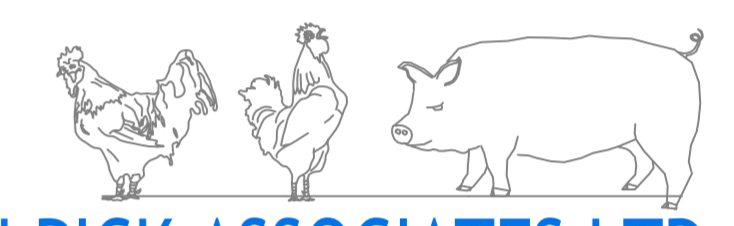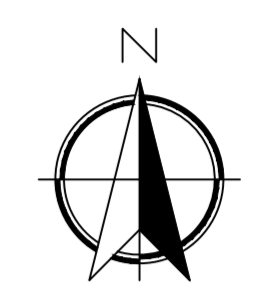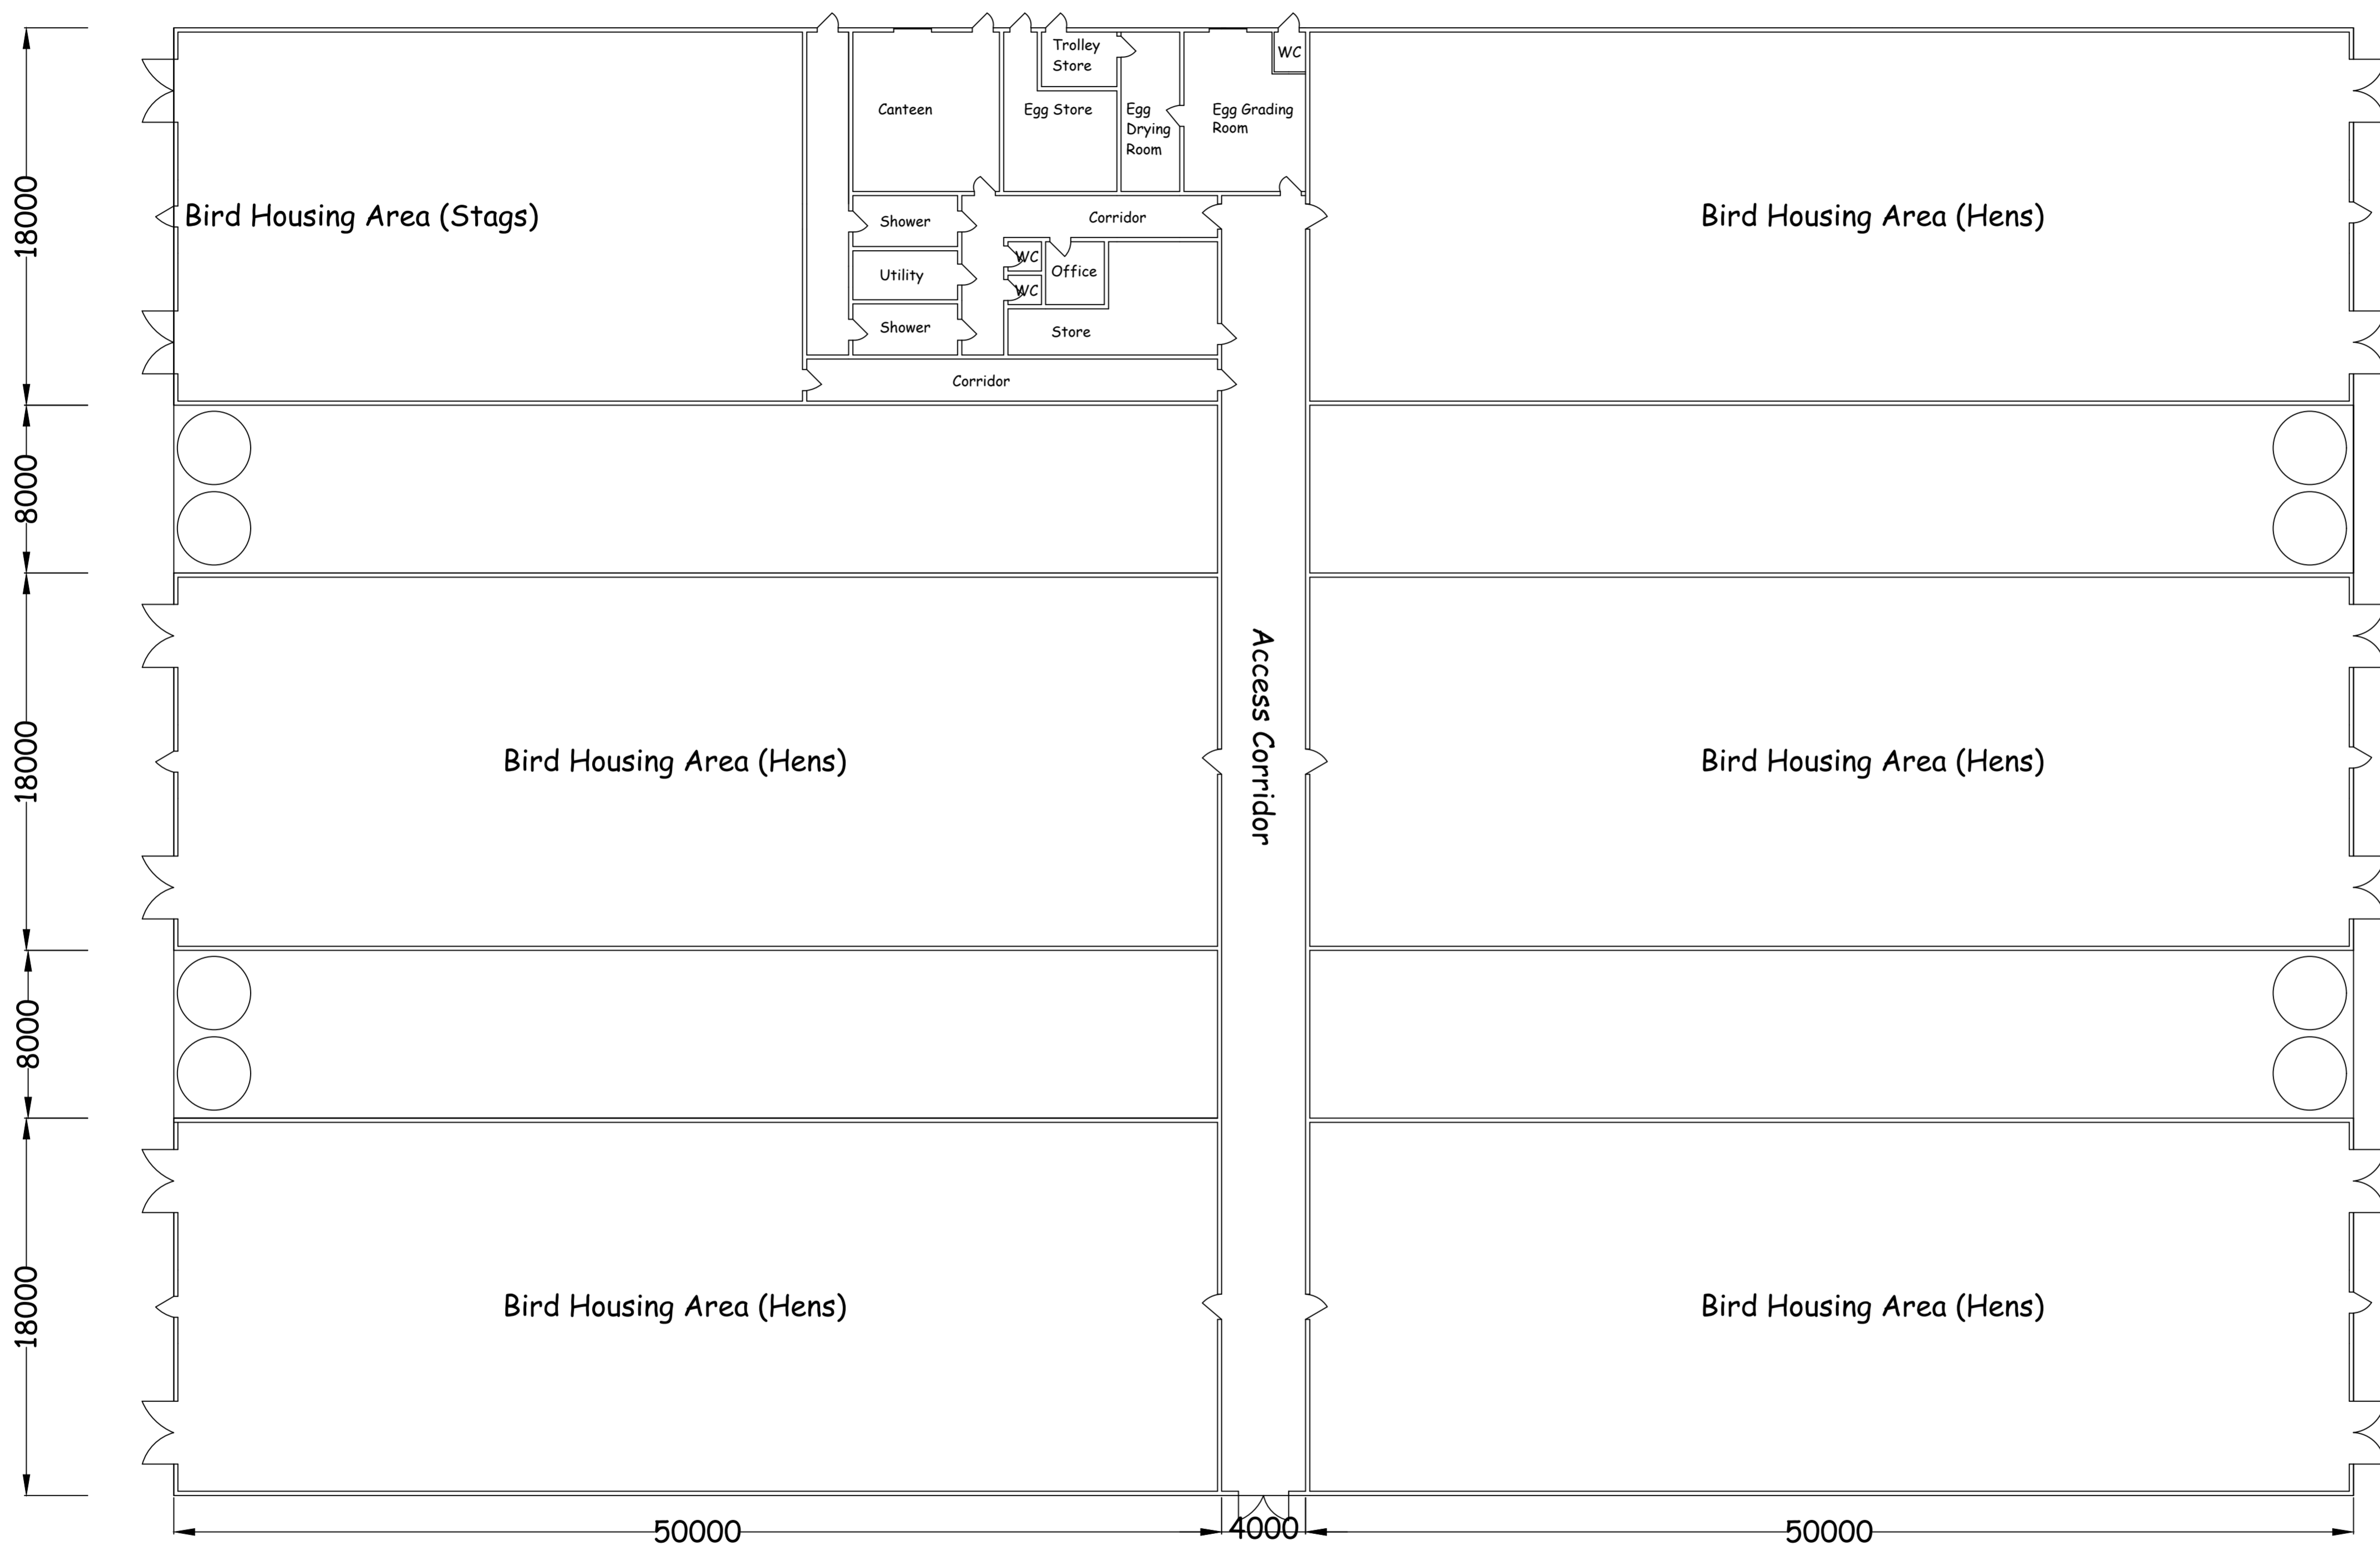

IAN PICK ASSOCIATES LTD
Specialist Agricultural & Rural Planning Consultants

Station Farm Offices
Wansford Road
Nafferton
Driffield
East Yorkshire
YO25 8NJ

T : 01377 253363
E : mail@ianpick.co.uk
W : www.ianpickassociates.co.uk

CLIENT
Aviagen Turkeys Ltd
Chowley 5
Chowley Oak Business Park
Tattenhall
Cheshire
CH3 9GA


JOB TITLE
Redevelopment of Hermitage
Turkey Farm, CW4 8HA

DWG. TITLE
Proposed Floor Plan A1

SCALE 1=200
DRN IP

DWG. NUMBER
IP/ATL/05

DATE Feb 23
REV -

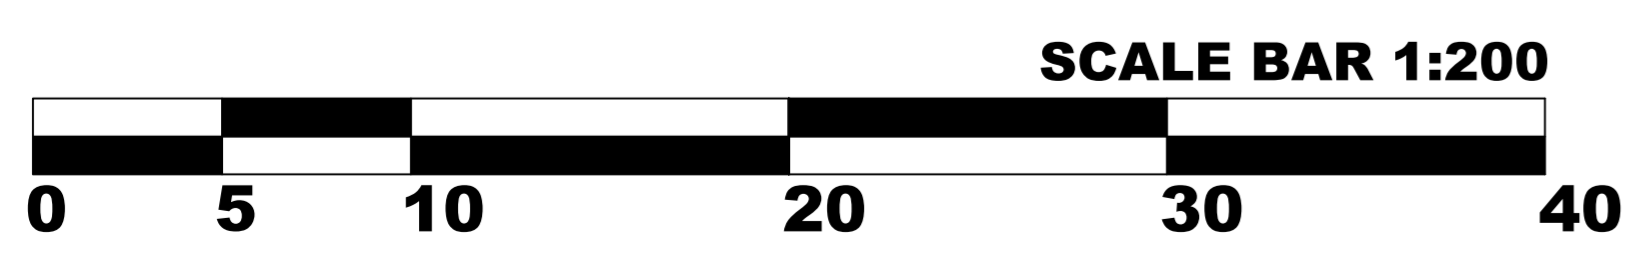

Floor Plan