

First Floor Plan

B	Units revised to M4(3)	21.04.23	ABH
A	Planning Issue	30.09.22	SK
-	Initial Issue	02.08.22	SK
Rev	Description	Date	By


jda architects

info@jda-architects.com  
www.jda-architects.com

manchester: 0161 336 5011  
liverpool: 0151 665 0112

Client:		Bowsall Ltd	
Project:		Herbert Street, Crewe	
Project Status:		PL - Planning	
Scale:	@ original size	Date:	Drawn by:
1:100	A1	January 2022	SK
Project Number		Drawing Number	
1183		A DR 011	
Description			Rev
First Floor Plan			B



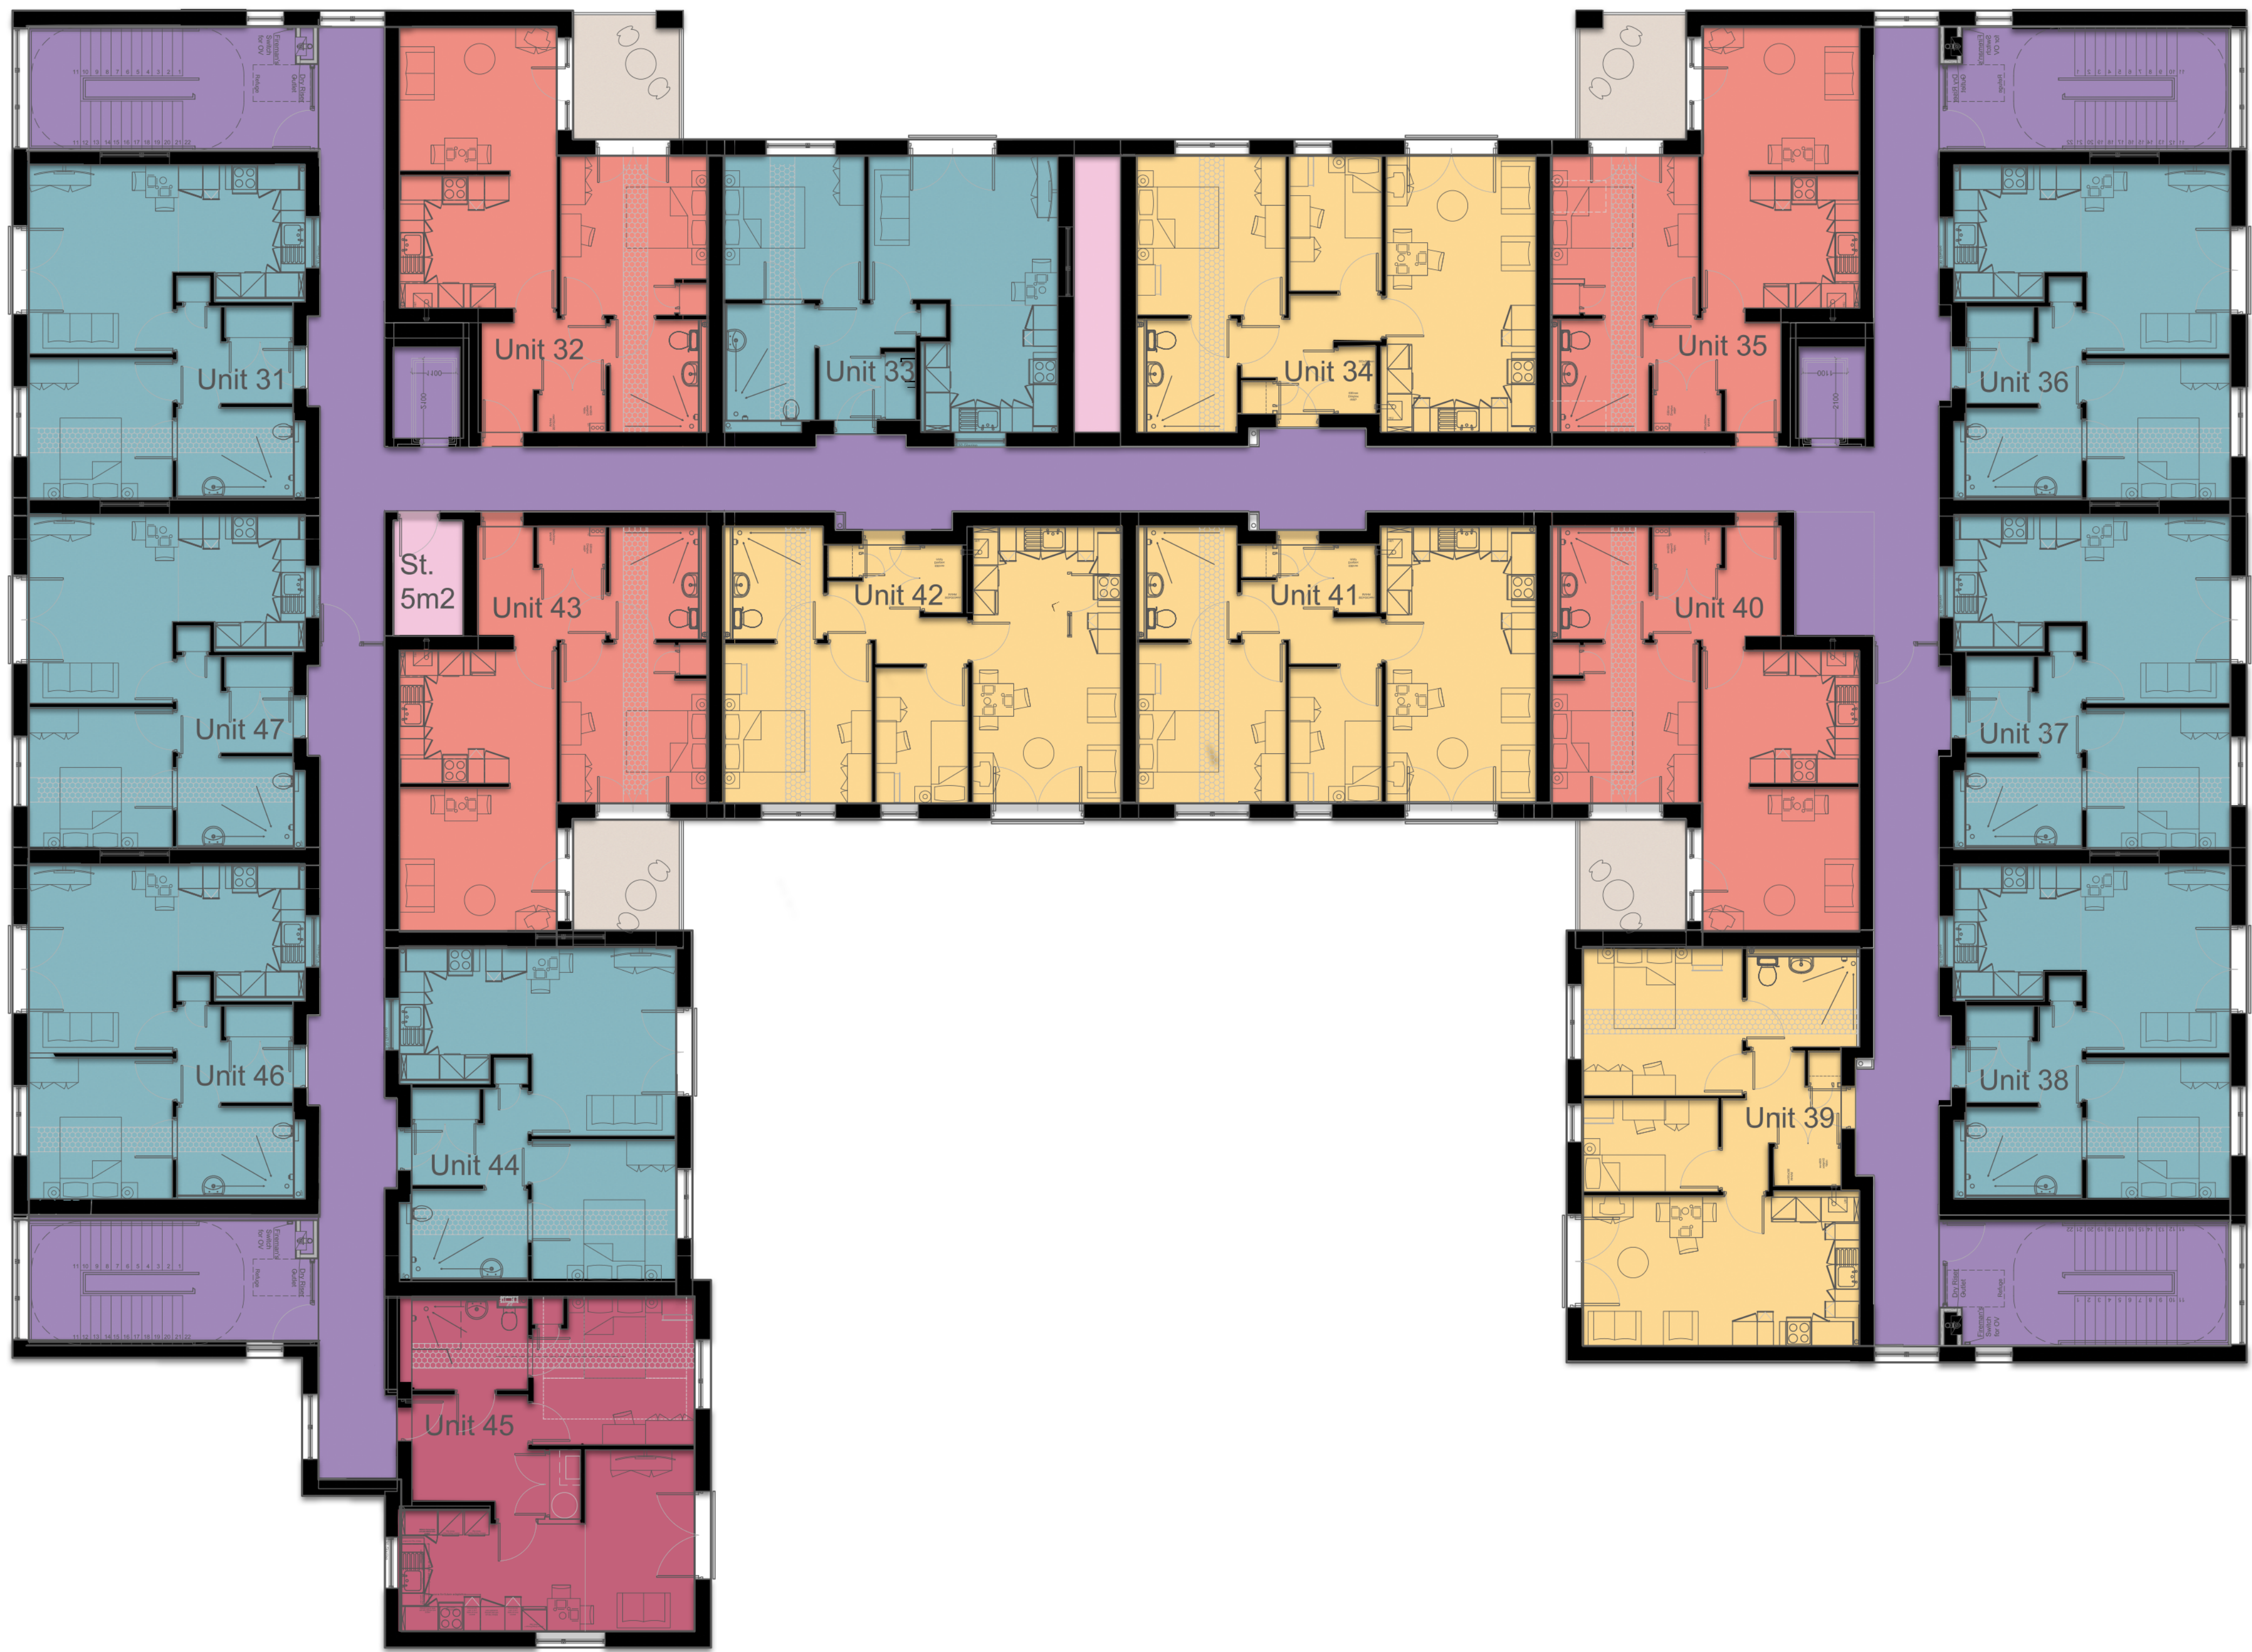

B	Units revised to M4(3)	21.04.23	ABH
A	Planning Issue	30.09.22	SK
-	Initial Issue	02.08.22	SK
Rev	Description	Date	By

jda architects

info@jda-architects.com  
www.jda-architects.com

manchester: 0161 336 5011  
liverpool: 0151 665 0112

Client:		Bowsall Ltd	
Project:		Herbert Street, Crewe	
Project Status:		PL - Planning	
Scale:	@ original size	Date:	Drawn by:
1:100	A1	January 2022	SK
Project Number		Drawing Number	
1183		A DR 012	
Description			Rev
Second Floor Plan			B

Scale 1:100

Second Floor Plan