

23/0306N

DODDINGTON MILL HOUSE,

MILL LANE,

DODDINGTON, CW5 7NN

Doddington Mill House - Change of Use



0 50
Metres



Plan Produced for: G Carter

Date Produced: 25 Jan 2023

Plan Reference Number: TQRQM23025133611557

Scale: 1:1250 @ A4

Land Registry
Index map plan

Title number **not applicable**
Ordnance Survey map reference **SJ7147NW**
Scale **1:1250**



© Crown Copyright. Produced by Land Registry. Reproduction in whole or in part is prohibited without the prior written permission of Ordnance Survey. Licence Number 100026316.




Plan prepared on 07/02/2011 at 00:00:01.


This Plan should be read in conjunction with result NS4RUJB.

This plan shows the general position, not the exact line, of the boundaries. It may be subject to distortions in scale. Measurements scaled from this plan may not match measurements between the same points on the ground. See Land Registry Public Guide 19 – Title Plans and Boundaries.

 proposed site

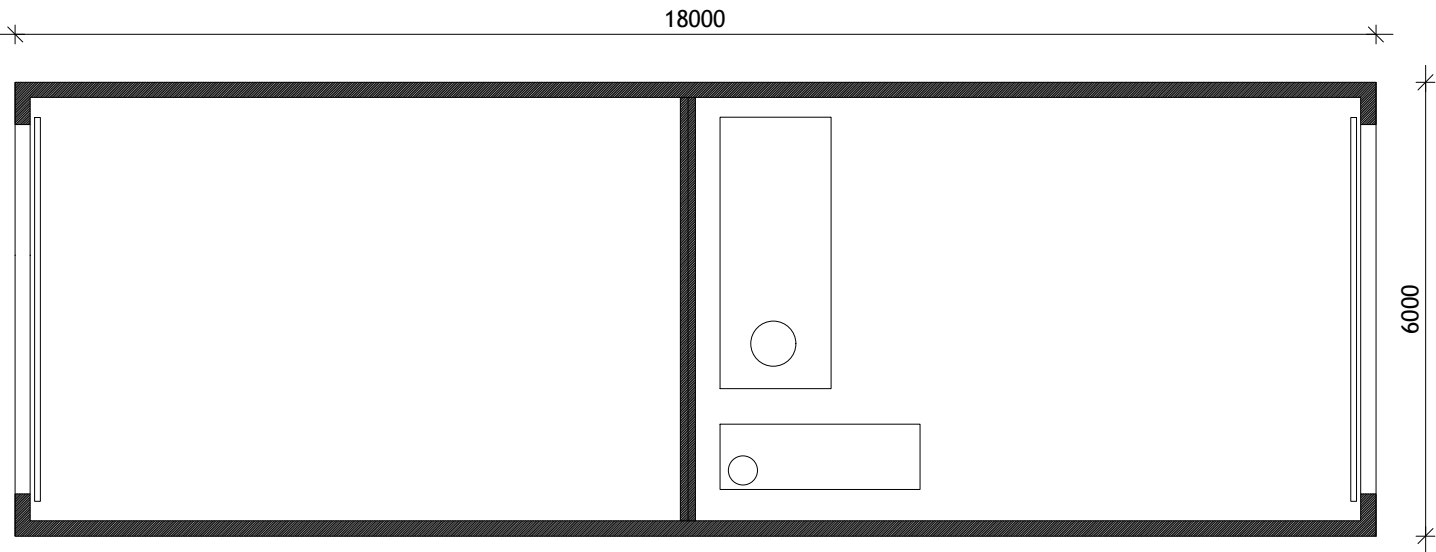

PROPOSED FLOOR PLAN

 

ROOF PLAN

GENERAL NOTES.

ALL CONTRACTORS MUST VISIT THE SITE AND BE RESPONSIBLE FOR FAMILIARISING THEMSELVES WITH THE FULL EXTENT OF THE WORKS AS INDICATED AND / OR TAKING AND CHECKING DIMENSIONS RELATIVE TO THE WORKS SHOWN.

DO NOT SCALE FROM THIS DRAWING, USE FIGURED DIMENSIONS ONLY.

ALL DIMENSIONS TO BE AGREED WITH CLIENT ON SITE.

SPECIFICATION.

REFER TO PLANNING APPLICATION.

CLIENT G CARTER	
PROJECT Doddington Mill House Mill Lane Nantwich CW5 7NN	
DESCRIPTION OF WORKS PROPOSED STORAGE SHED	
SHEET TITLE PROPOSED FLOORPLANS	
SCALE 1:100@A3	
DATE JUNE 2022	DWG No. 004




ACS88 ARCHITECTURE

Tel: 07414145345

Website: www.ACS88.co.uk

© THIS DRAWING IS COPYRIGHT.
WORKING UNDER THE REGISTERED NAME CW9 CAD Services LTD, REGISTERED COMPANY
THIS DRAWING AND THE BUILDING WORKS DEPICTED ARE THE COPYRIGHT OF CW9 CAD SERVICES LIMITED AND MAY NOT BE REPRODUCED OR AMENDED EXCEPT BY WRITTEN PERMISSION.
NO LIABILITY WILL BE ACCEPTED FOR AMENDMENTS MADE BY OTHER PERSONS.

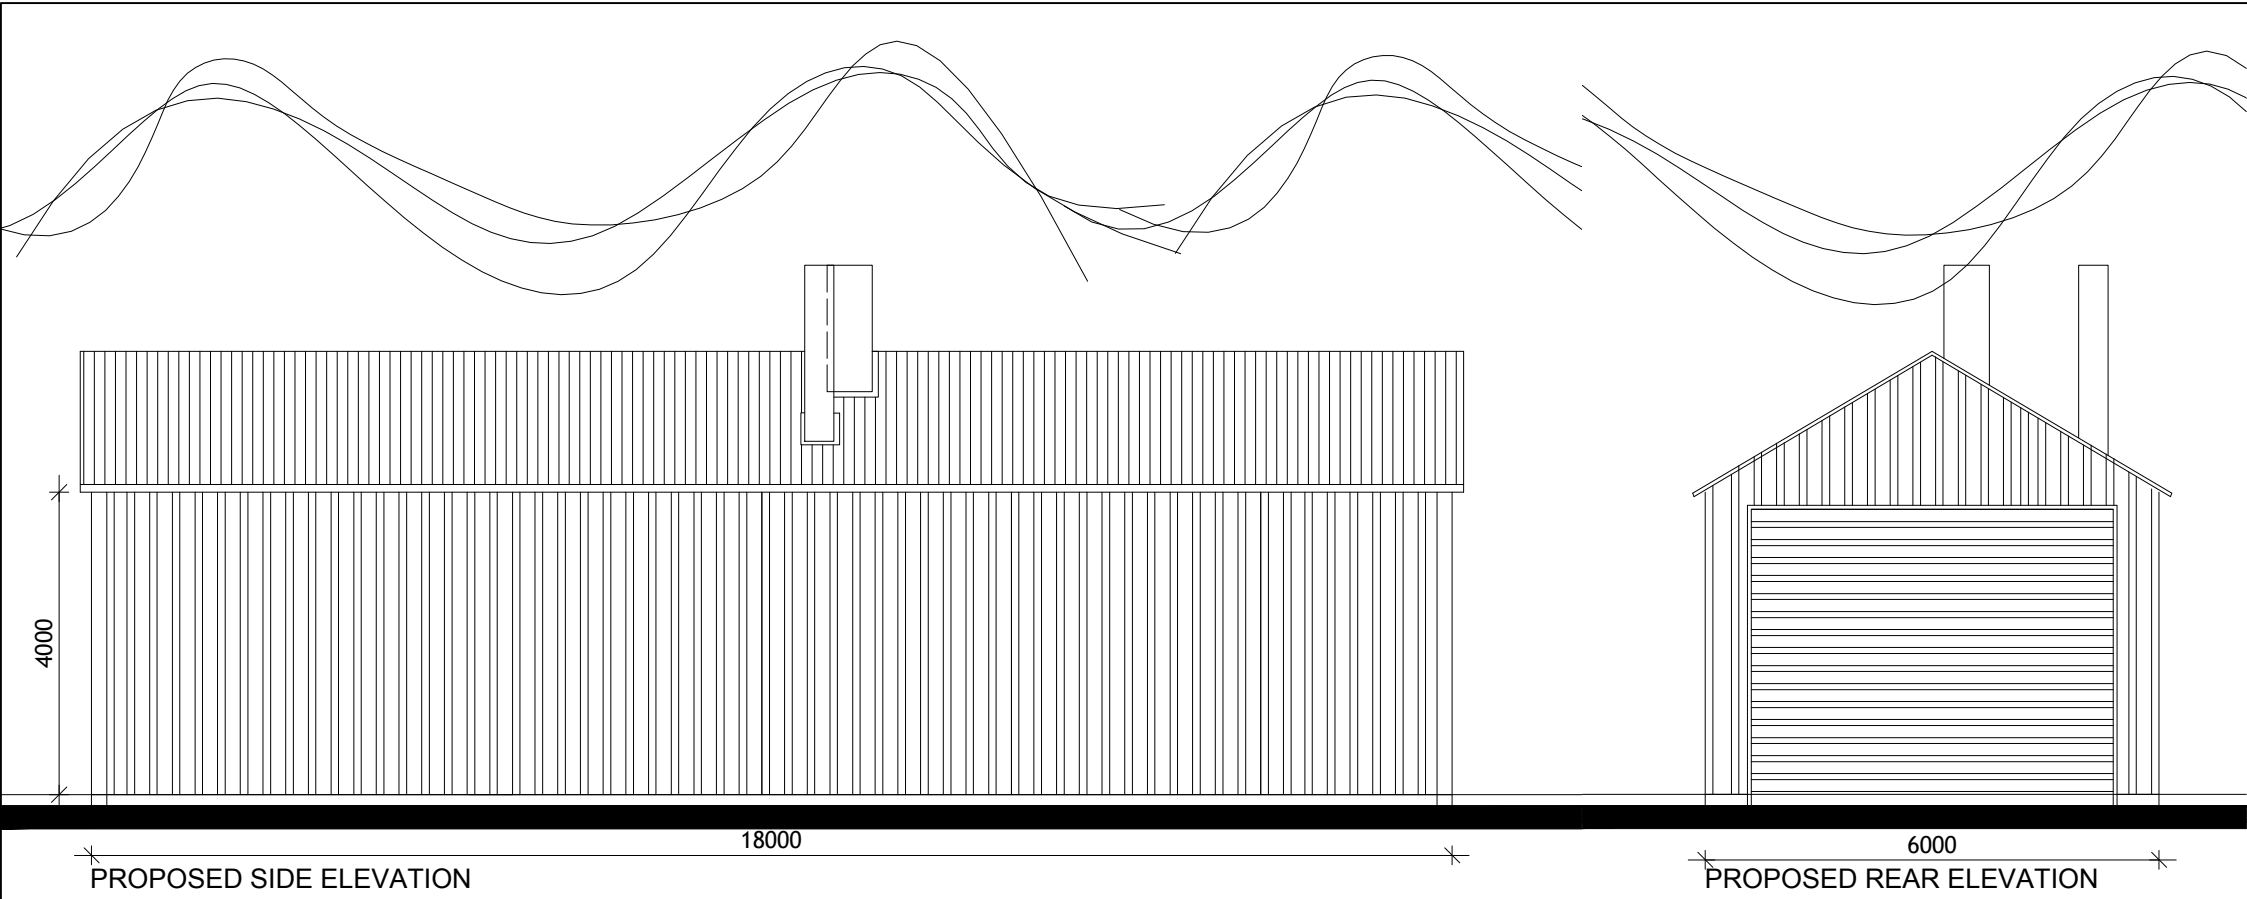

GENERAL NOTES.


ALL CONTRACTORS MUST VISIT THE SITE AND BE RESPONSIBLE FOR FAMILIARISING THEMSELVES WITH THE FULL EXTENT OF THE WORKS AS INDICATED AND / OR TAKING AND CHECKING DIMENSIONS RELATIVE TO THE WORKS SHOWN.


DO NOT SCALE FROM THIS DRAWING, USE FIGURED DIMENSIONS ONLY.

ALL DIMENSIONS TO BE AGREED WITH CLIENT ON SITE.

SPECIFICATION.

REFER TO PLANNING APPLICATION.

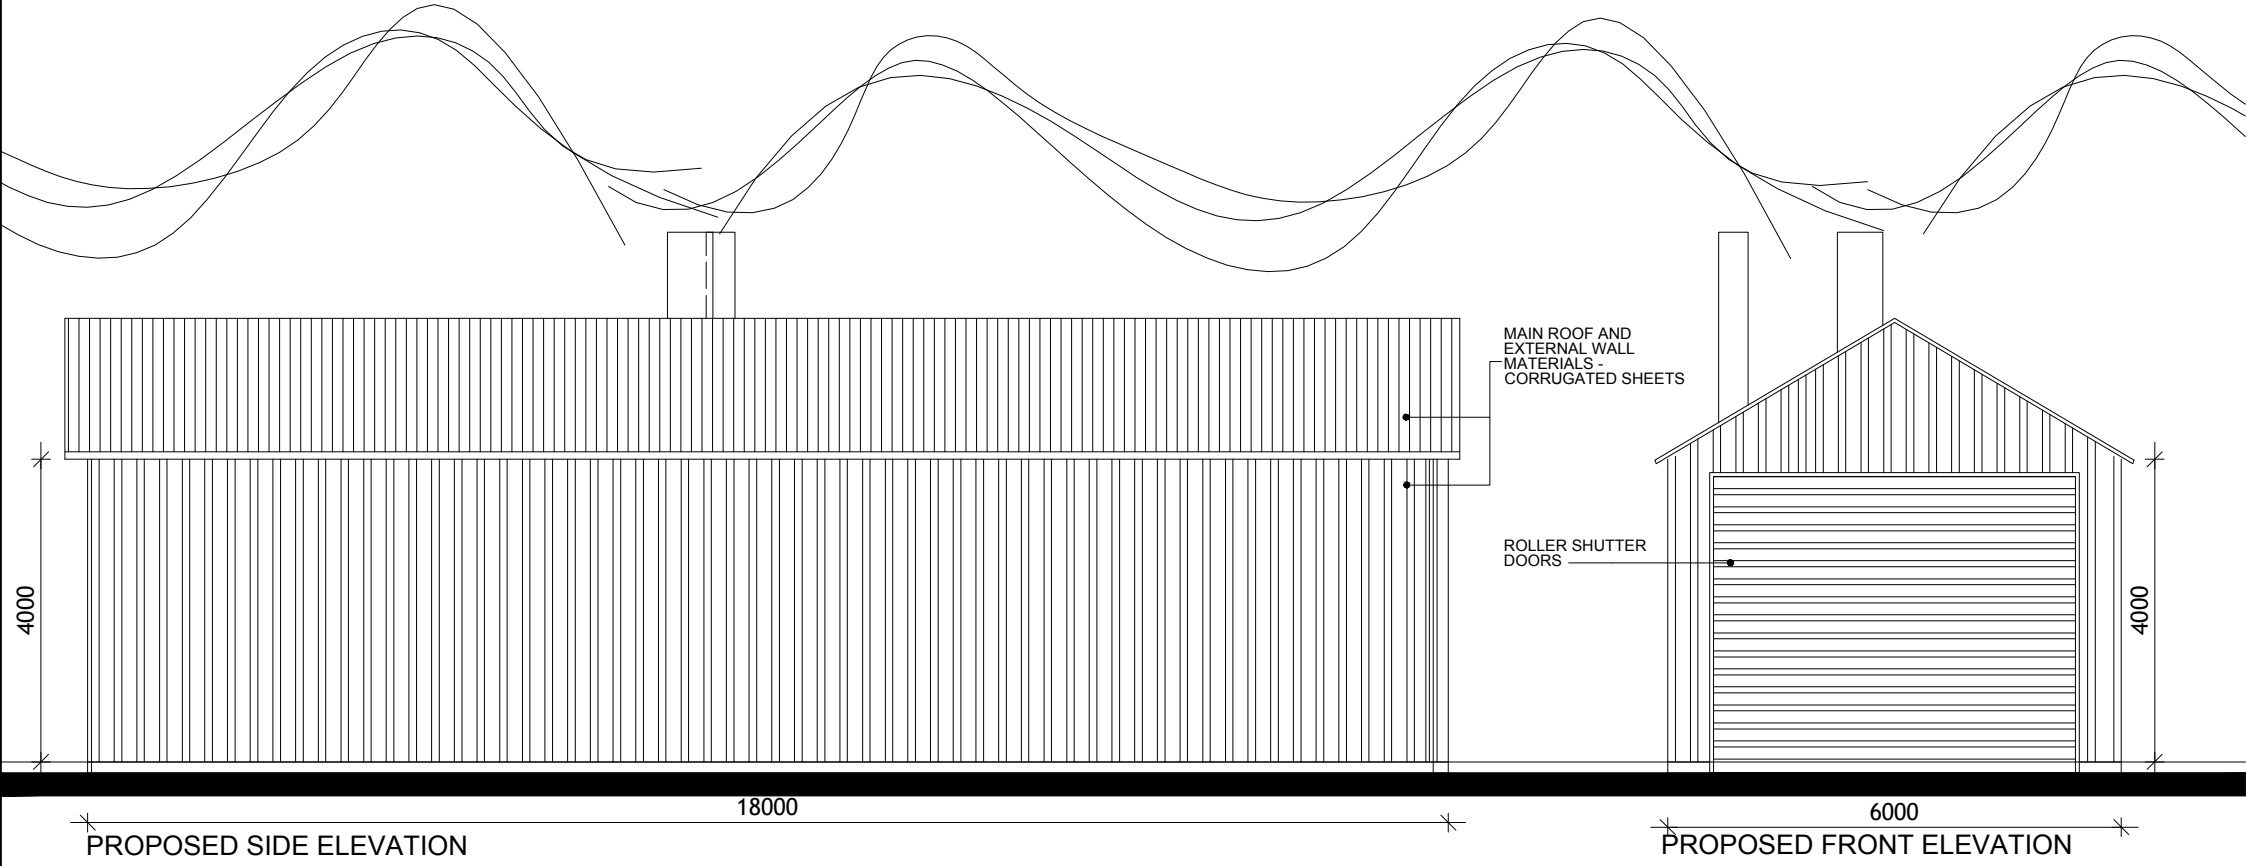

CLIENT G CARTER	
PROJECT Doddington Mill House Mill Lane Nantwich CW5 7NN	
DESCRIPTION OF WORKS PROPOSED STORAGE SHED	
SHEET TITLE PROPOSED ELEVATIONS	
SCALE 1:100@A3	
DATE JUNE 2022	DWG No. 003
<div><div>ACS88 ARCHITECTURE Tel: 07414145345 Website: www.ACS88.co.uk</div></div> <p><small>© THIS DRAWING IS COPYRIGHT. WORKING UNDER THE REGISTERED NAME CW9 CAD Services LTD, REGISTERED COMPANY THIS DRAWING AND THE BUILDING WORKS DEPICTED ARE THE COPYRIGHT OF CW9 CAD SERVICES LIMITED AND MAY NOT BE REPRODUCED OR AMENDED EXCEPT BY WRITTEN PERMISSION. NO LIABILITY WILL BE ACCEPTED FOR AMENDMENTS MADE BY OTHER PERSONS.</small></p>	