

24/0066M

**72 FENCE AVENUE
MACCLESFIELD**




ALTERATIONS TO FRONT WALL AND LANDSCAPING AT **72 FENCE AVENUE, MACCLESFIELD**
 FOR PLANNING APPLICATION

DRAWING NUMBER **A_L_01_01**


03 DEC 2023

SITE LOCATION PLAN

 


KEY


- fence panels to boundary
- site boundary
- stone wall
- stone gatepost
- tarmac drive and path
- stone flags

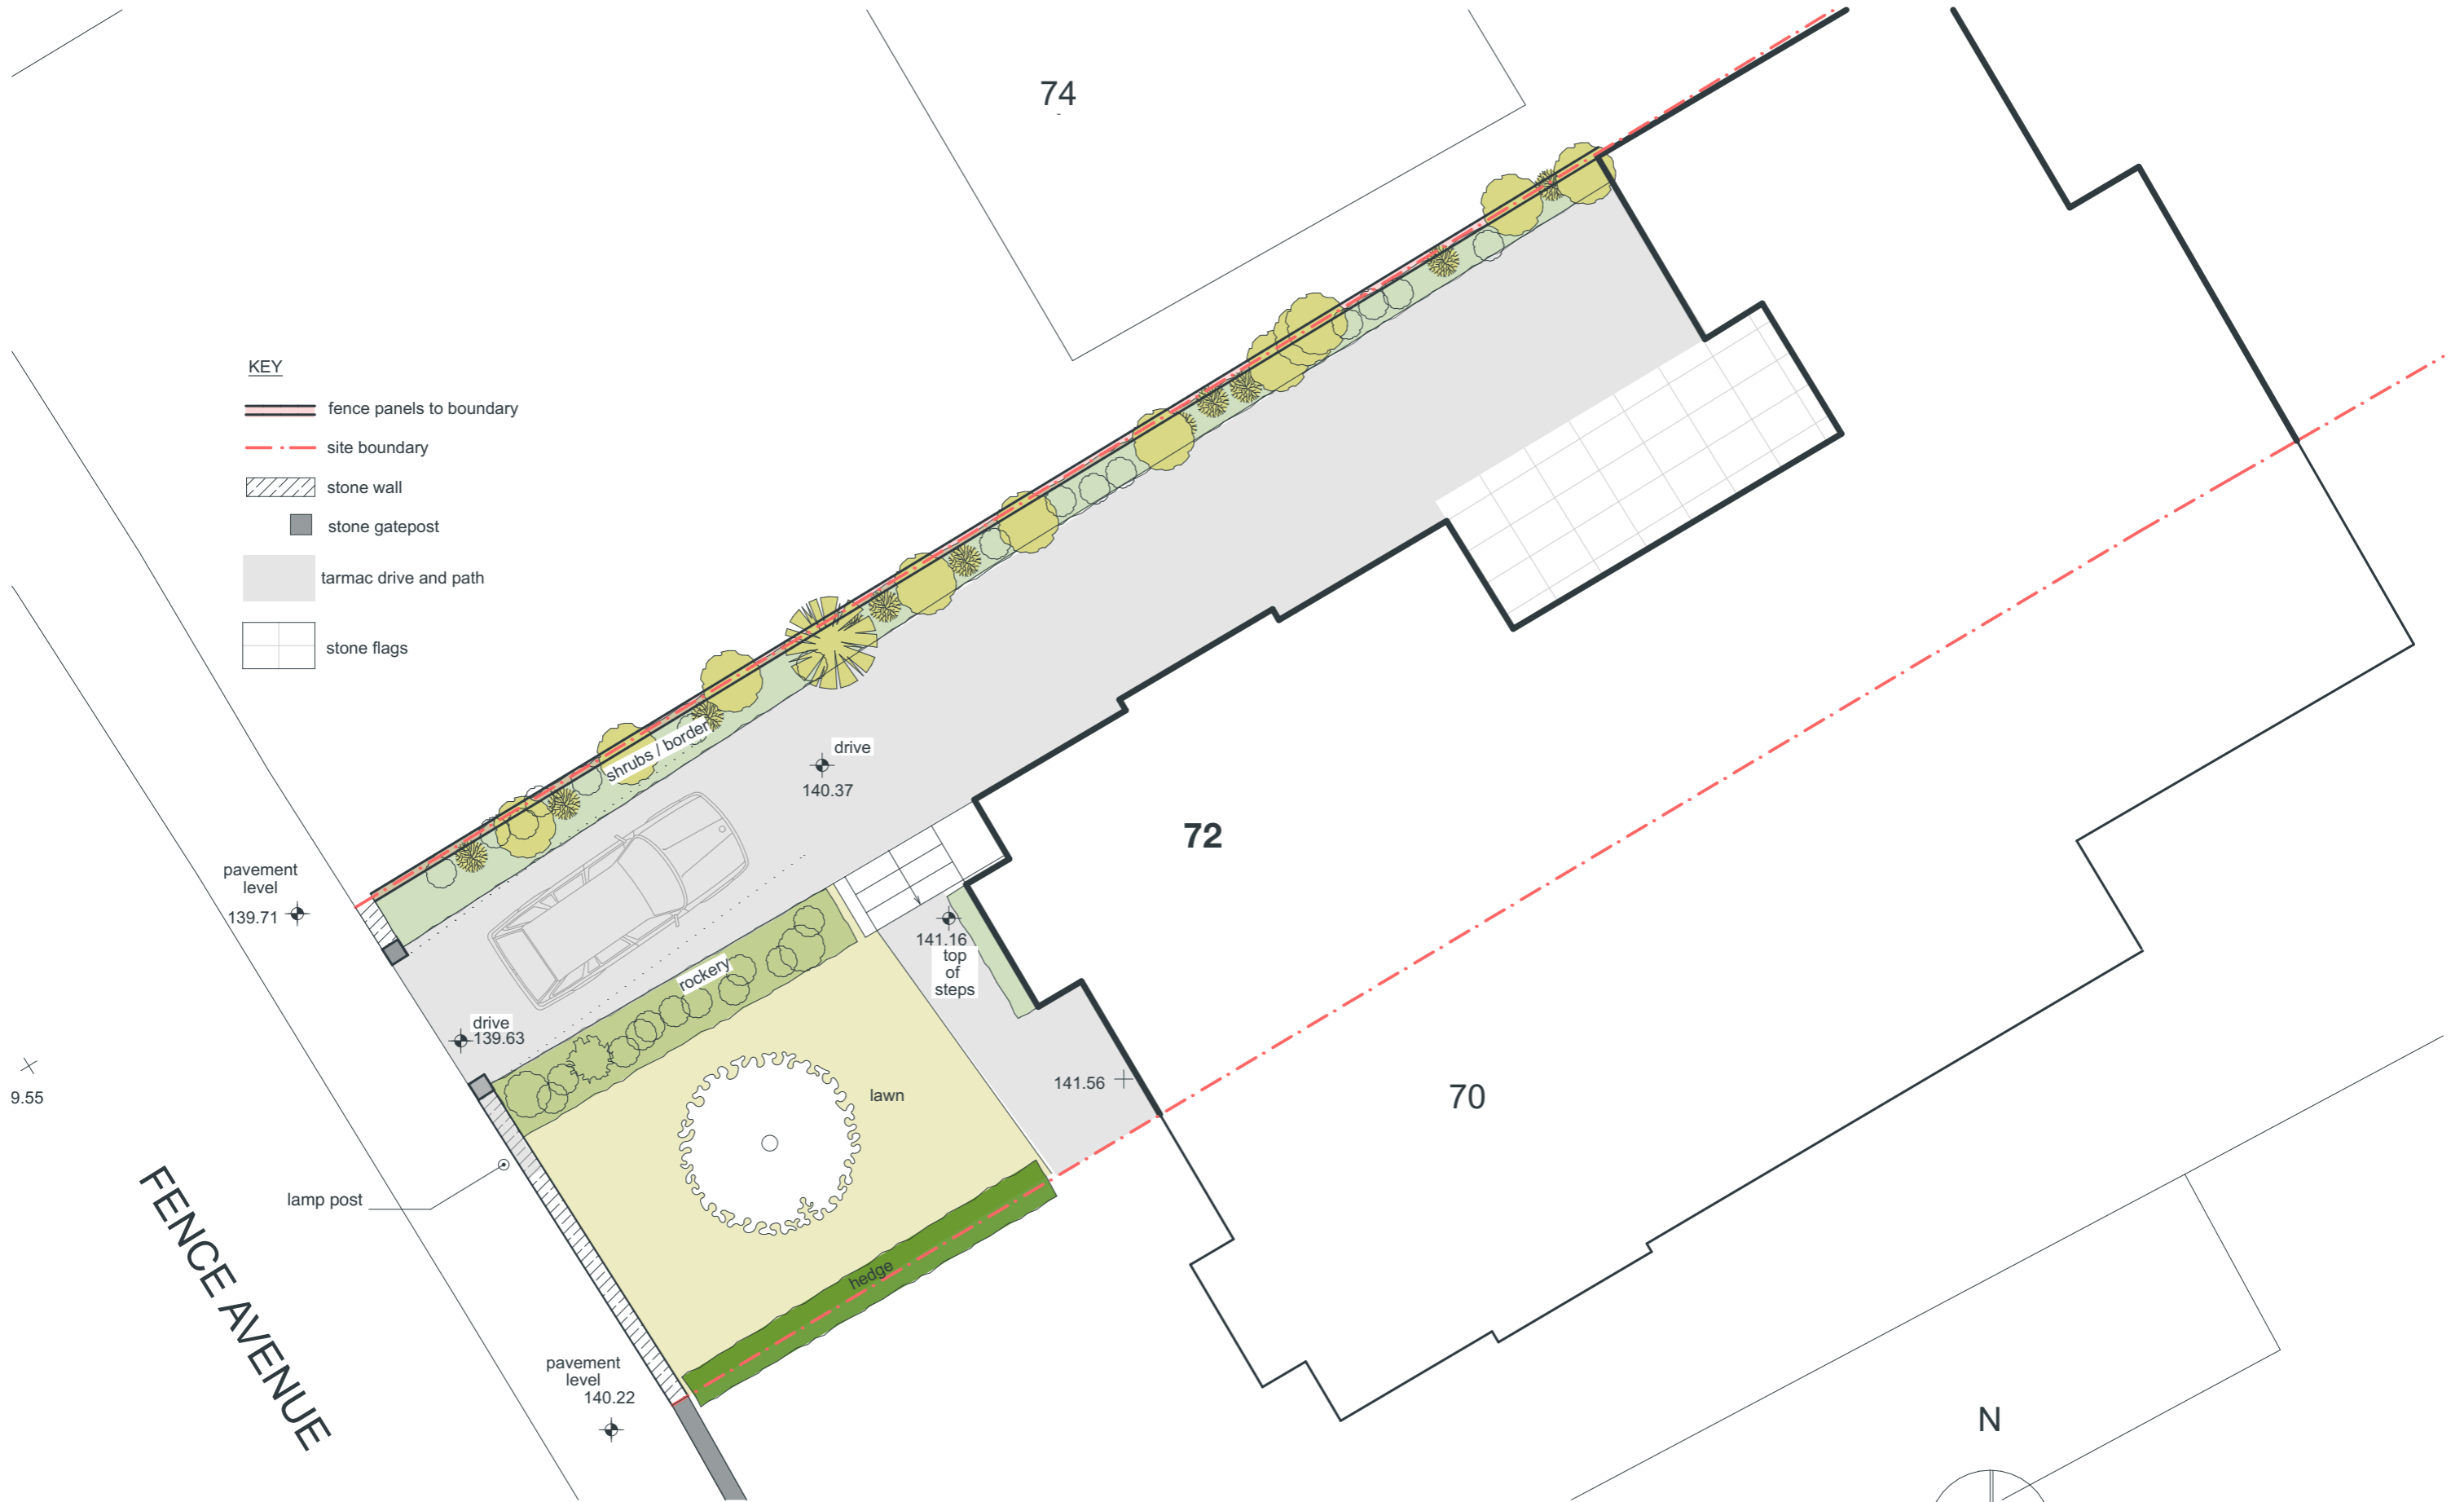

ALTERATIONS TO FRONT WALL AND LANDSCAPING AT 72 FENCE AVENUE, MACCLESFIELD
FOR PLANNING APPLICATION


DRAWING NUMBER A_L_01_02 REV 1_15 MAR 2024
EXISTING SITE_BLOCK PLAN

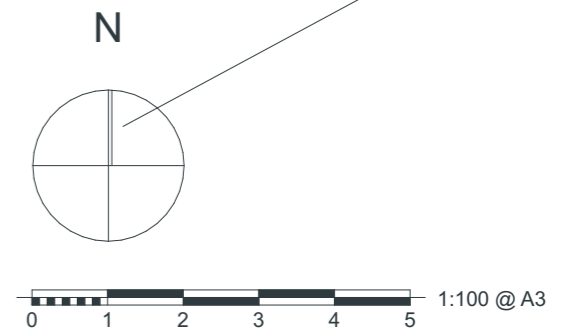

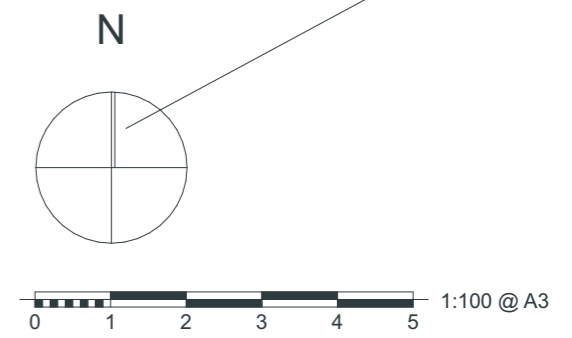


ALTERATIONS TO FRONT WALL AND LANDSCAPING AT 72 FENCE AVENUE, MACCLESFIELD
FOR PLANNING APPLICATION

DRAWING NUMBER A_L_01_03 REV 1_15 MAR 2024
PROPOSED SITE PLAN

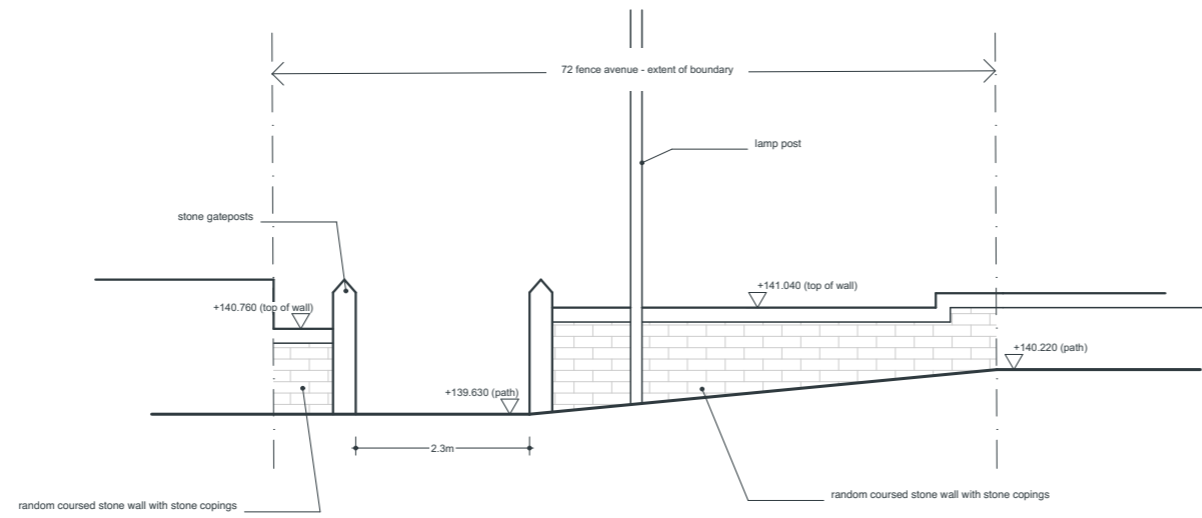

EXISTING FRONT WALL ELEVATION


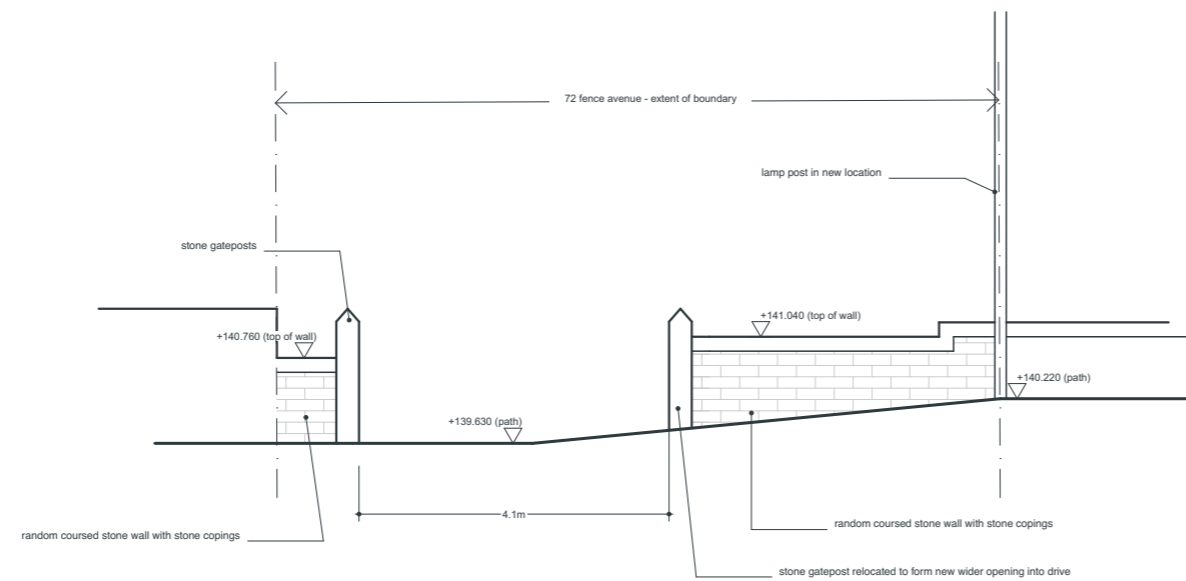


PROPOSED FRONT WALL ELEVATION

ALTERATIONS TO FRONT WALL AND LANDSCAPING AT 72 FENCE AVENUE, MACCLESFIELD
FOR PLANNING APPLICATION

DRAWING NUMBER A_L_01_05 REV 1_15 MAR 2024
EXISTING AND PROPOSED WALL ELEVATIONS



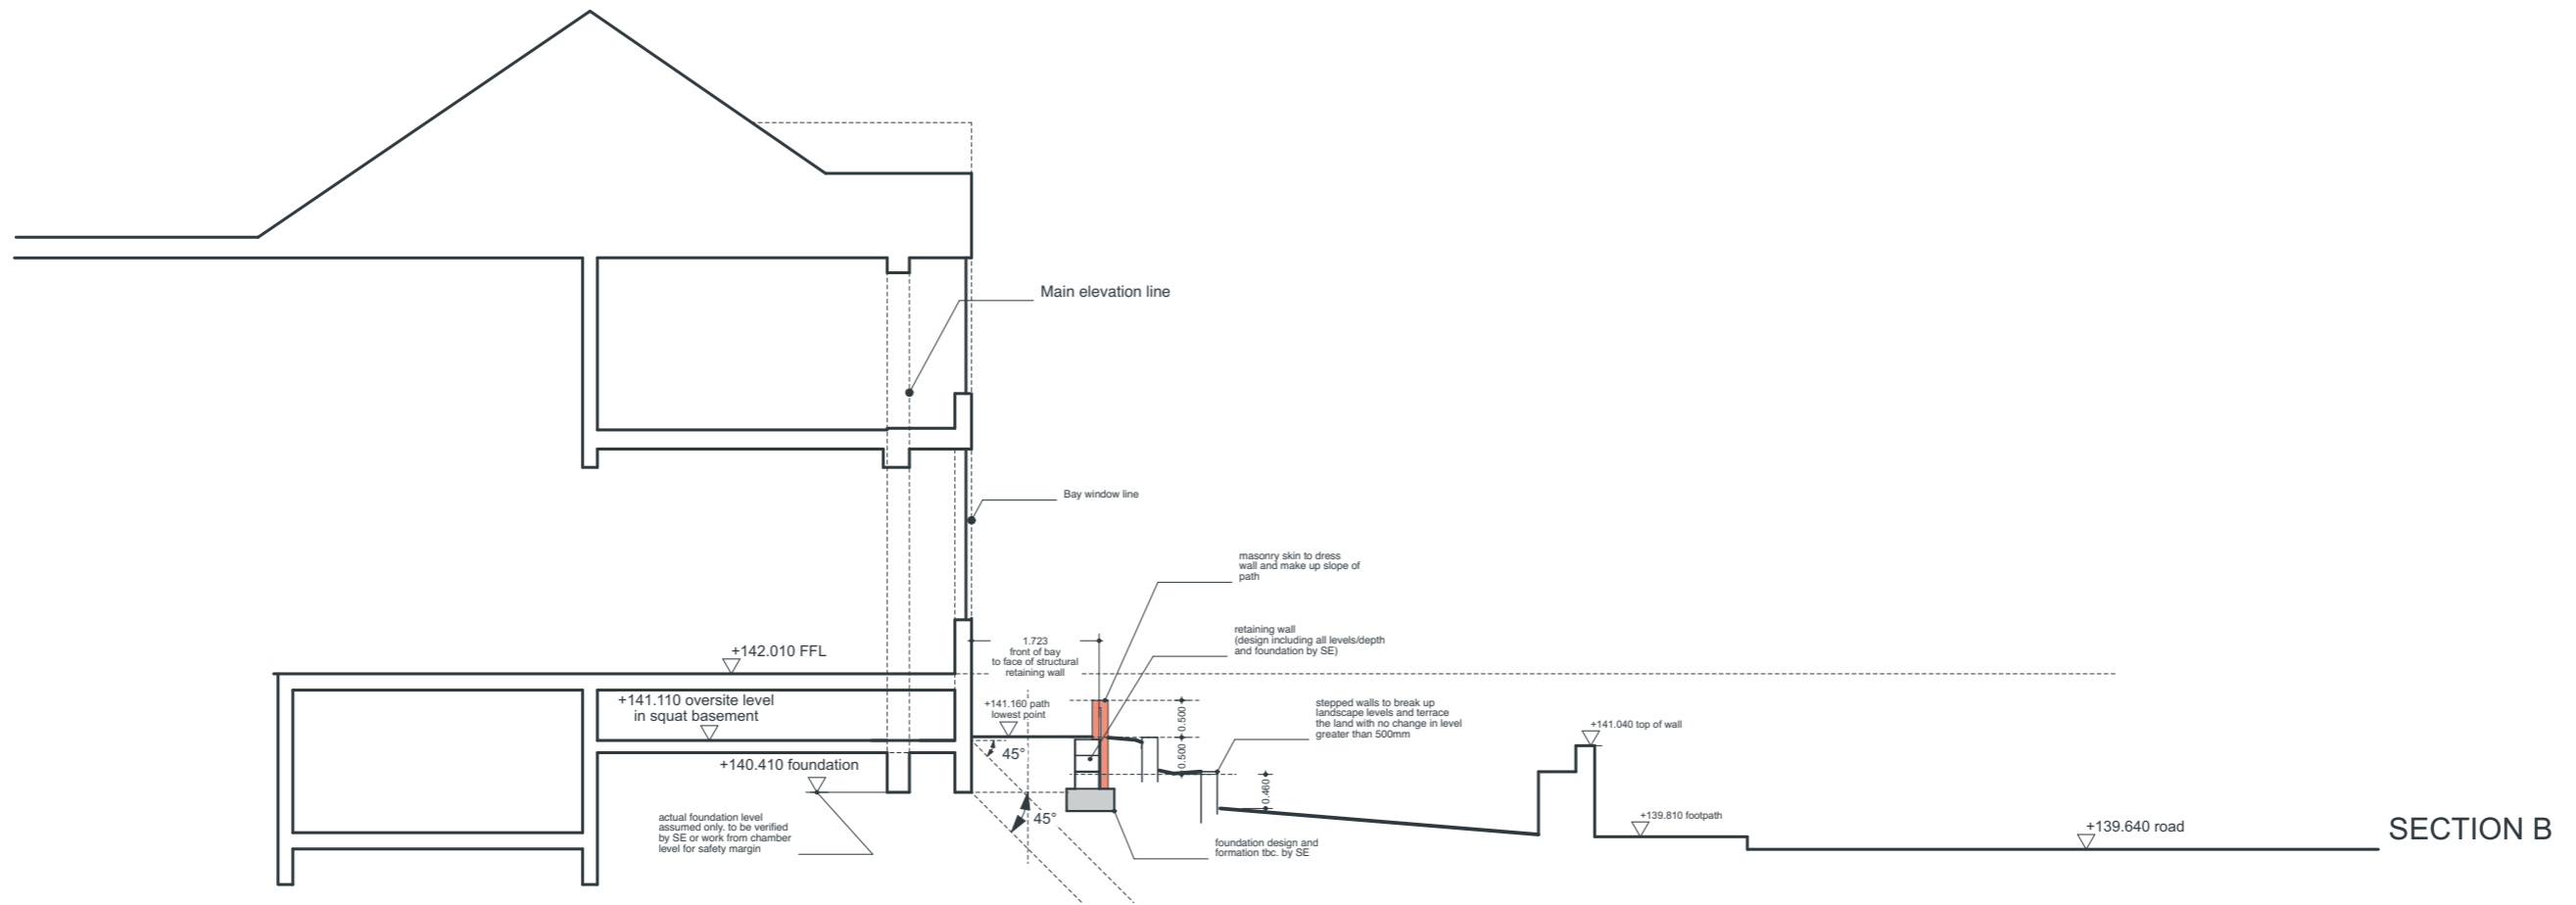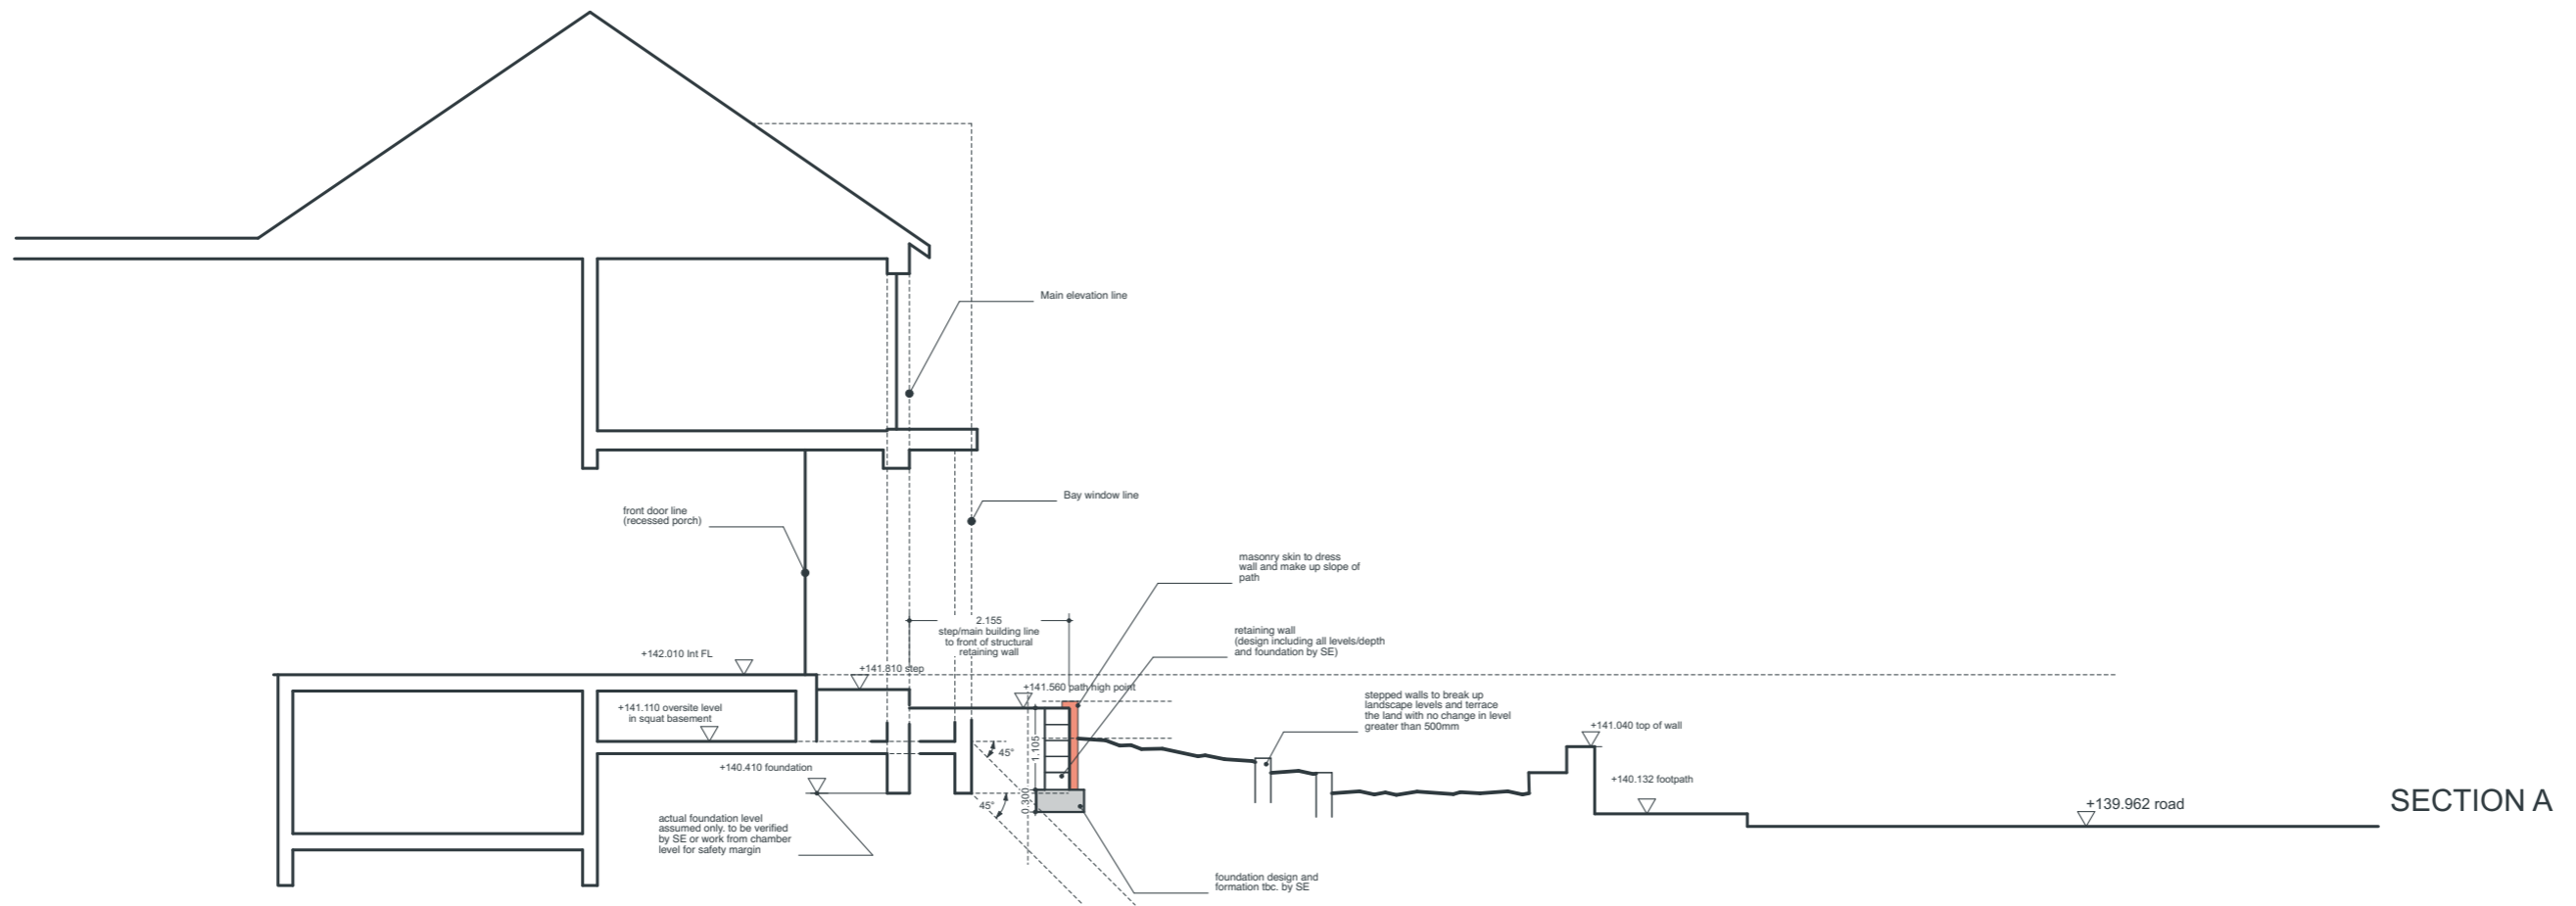

ALTERATIONS TO FRONT WALL AND LANDSCAPING AT 72 FENCE AVENUE, MACCLESFIELD
FOR PLANNING APPLICATION

DRAWING NUMBER A_L_01_04 03 DEC 2023
SITE SECTIONS SHOWING RETAINING WALL

