




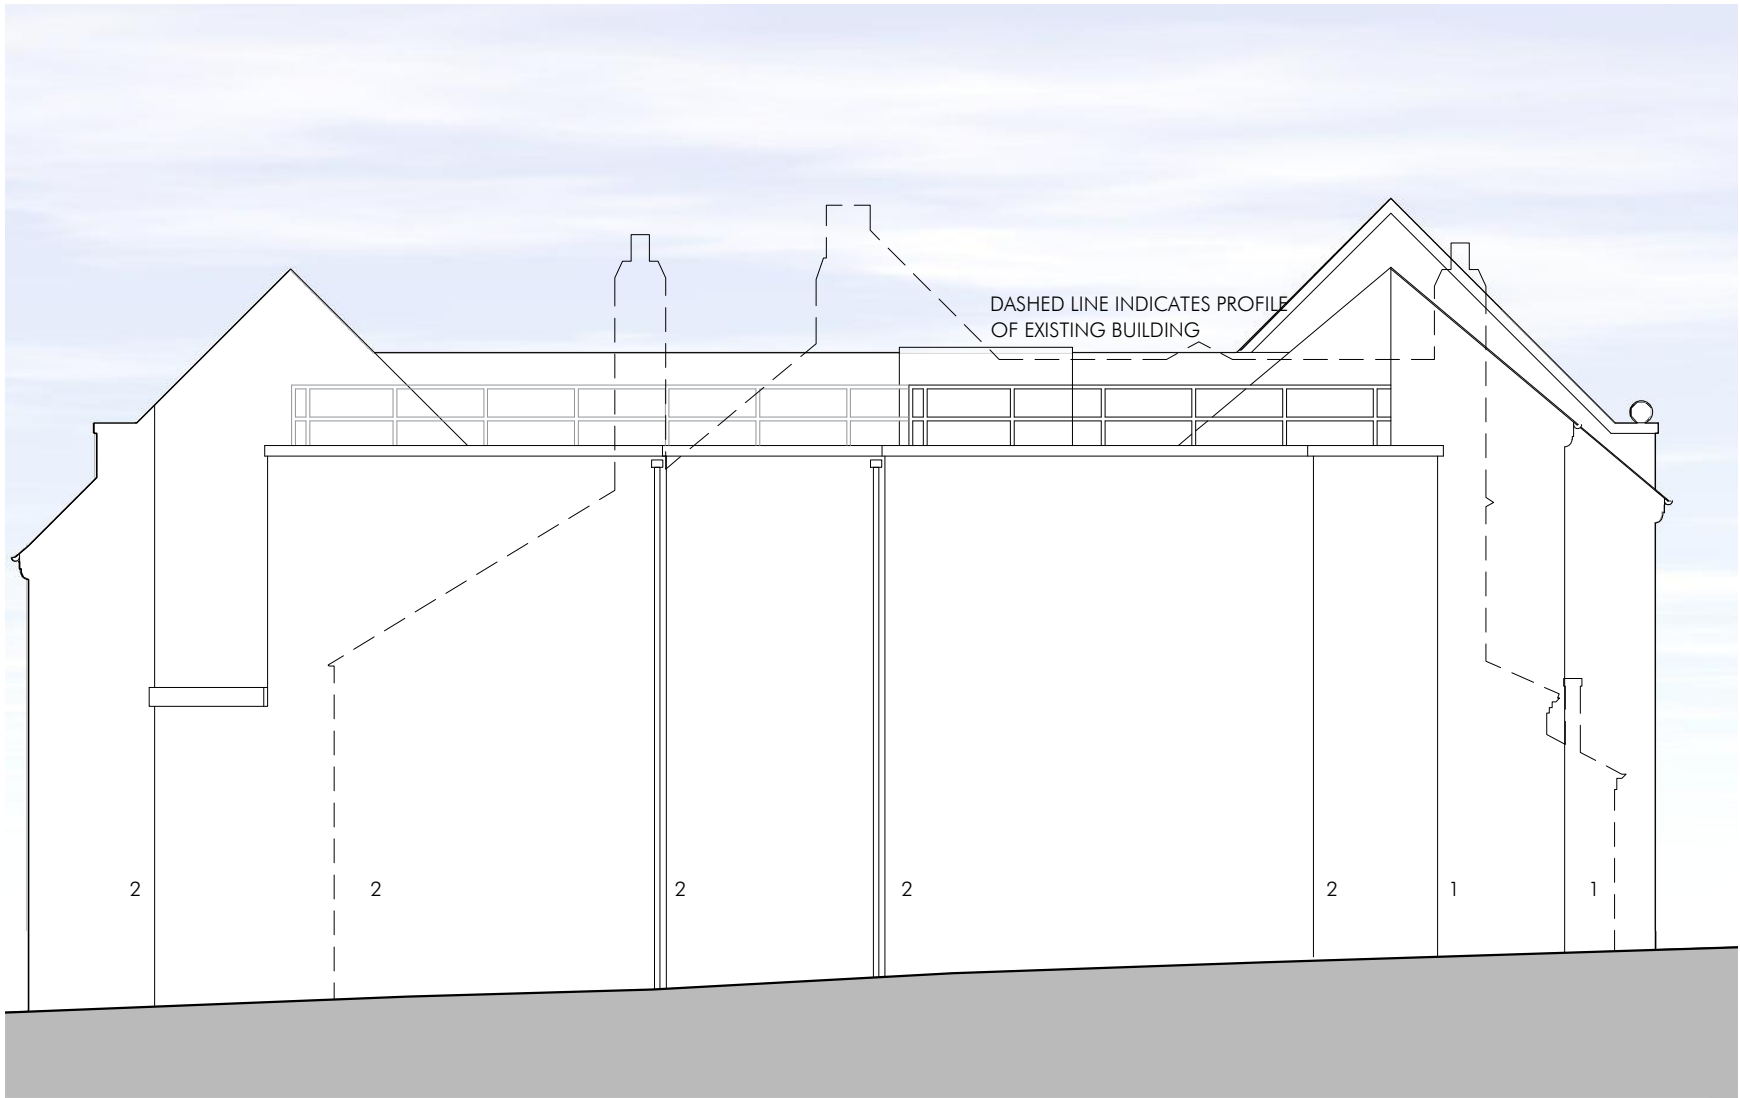

PROPOSED WEST ELEVATION

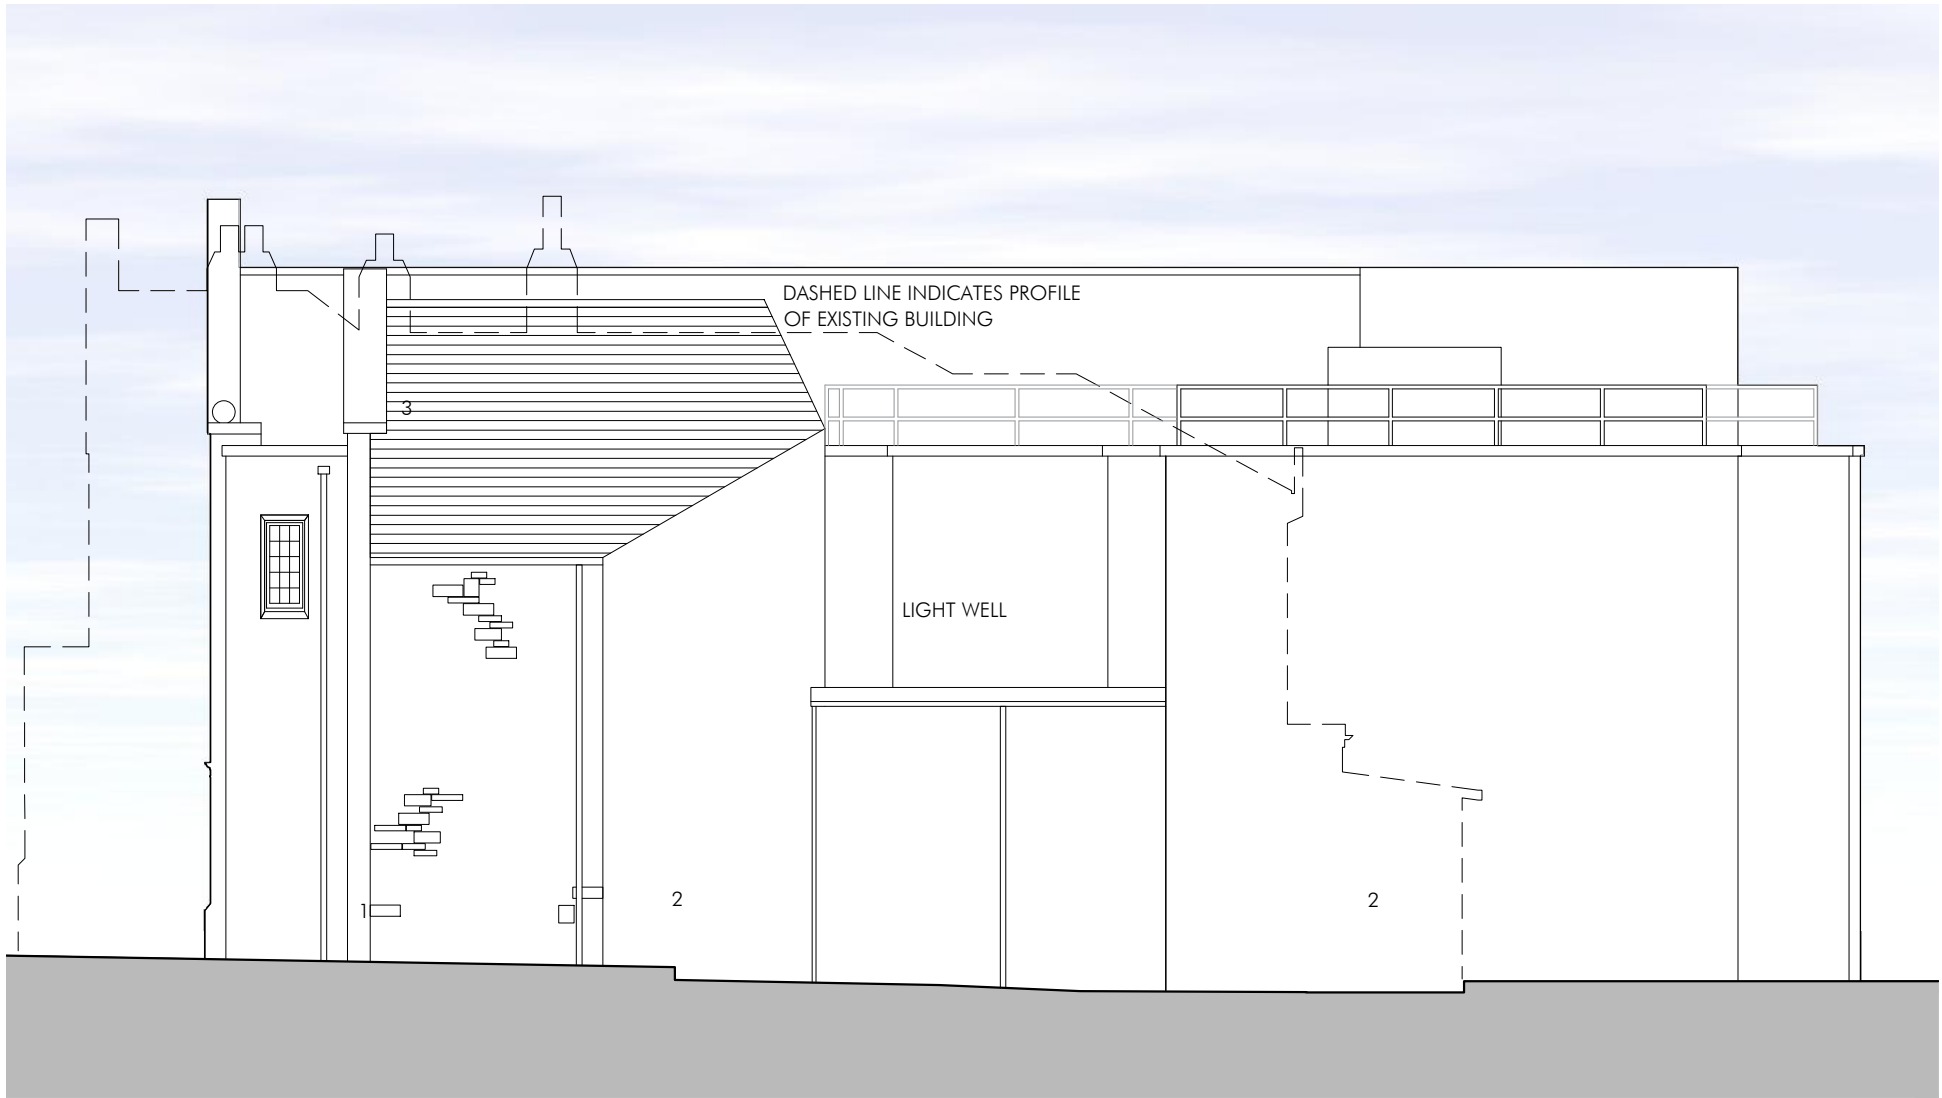

PROPOSED NORTH ELEVATION

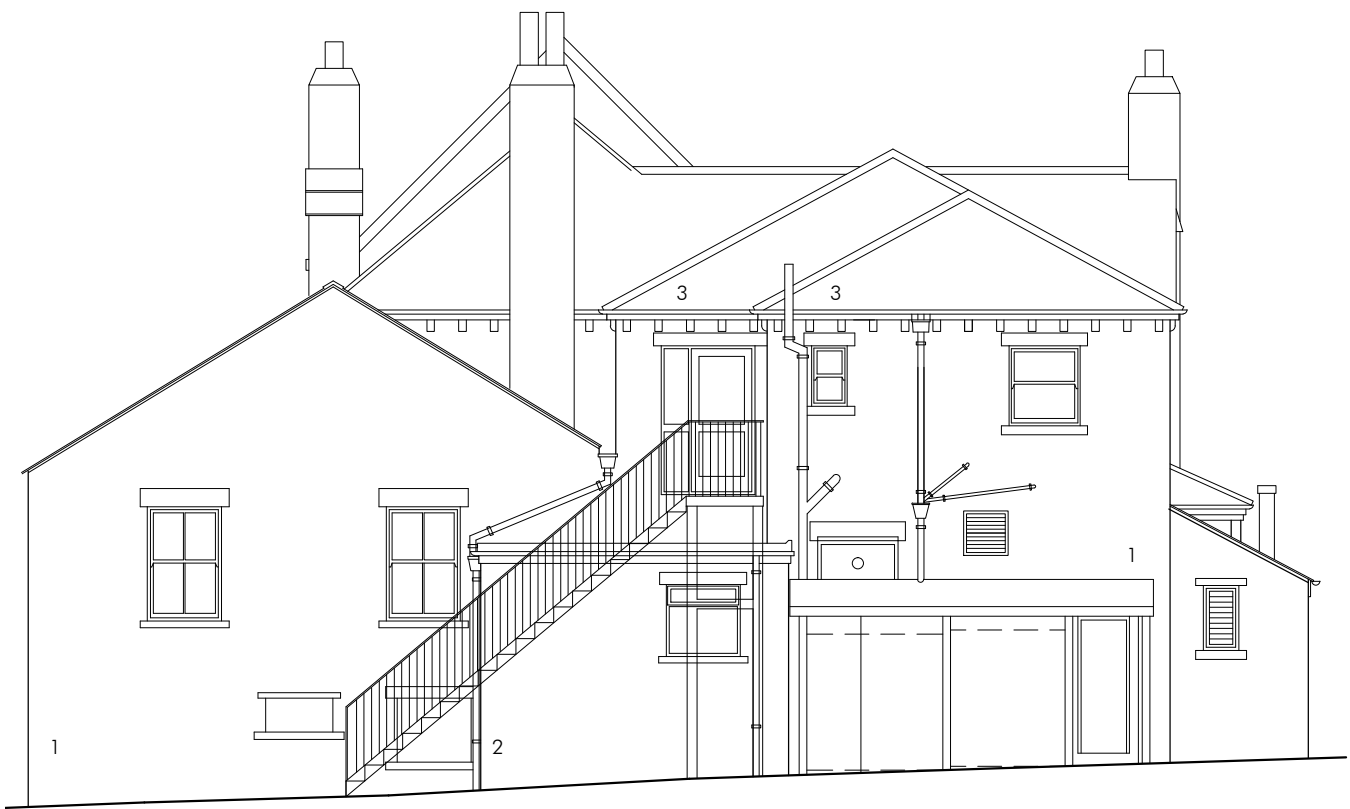

EXISTING WEST ELEVATION



EXISTING NORTH ELEVATION

EXTERNAL MATERIALS SCHEDULE
1 - RECLAIMED RANDOM STONE
2 - FAIR FACED BLOCKWORK
3 - NATURAL SLATE
4 - RAINWATER GOODS - POWDER COATED ALUMINIUM
5 - WINDOWS - PAINTED TIMBER/ ALUMINIUM FRAME
6 - POWDER COATED ALUMINIUM SHOPFRONT
7 - BRETT MARTIN CASCADE CAST IRON STYLE RAIN WATER GOODS.
8 - SMOOTH CUT NATURAL STONE: RECLAIMED OR NEW TO MATCH.
9 - DETERRENT STUDS SET IN STONE CILLS: KENT SPIKE STUD KSS OR SIMILAR



SCALE IN METRES @ 1:100

DMJ	REV A: LIGHT WELL ENLARGED	11.01.2016
PG	DRAWN	04.08.2015
DRAWN	REVISION	DATE
AP ALLISON PIKE ARCHITECTS & DESIGNERS		
7 Buxton Road West, Disley, Stockport, Cheshire, SK12 2AE. Website: www.allisonpike.com Telephone: 01663 763000 Facsimile: 01663 766772 Email: studio@allisonpike.com		
© Allison Pike Partnership Limited.		
PROJECT BAYLEAF LOUNGE WELLINGTON ROAD BOLLINGTON		
TITLE PLANNING WEST & NORTH ELEVATIONS		
SCALE 1:100 @ A2		
JOB No RL04	DRAWING No AP07	REV A