
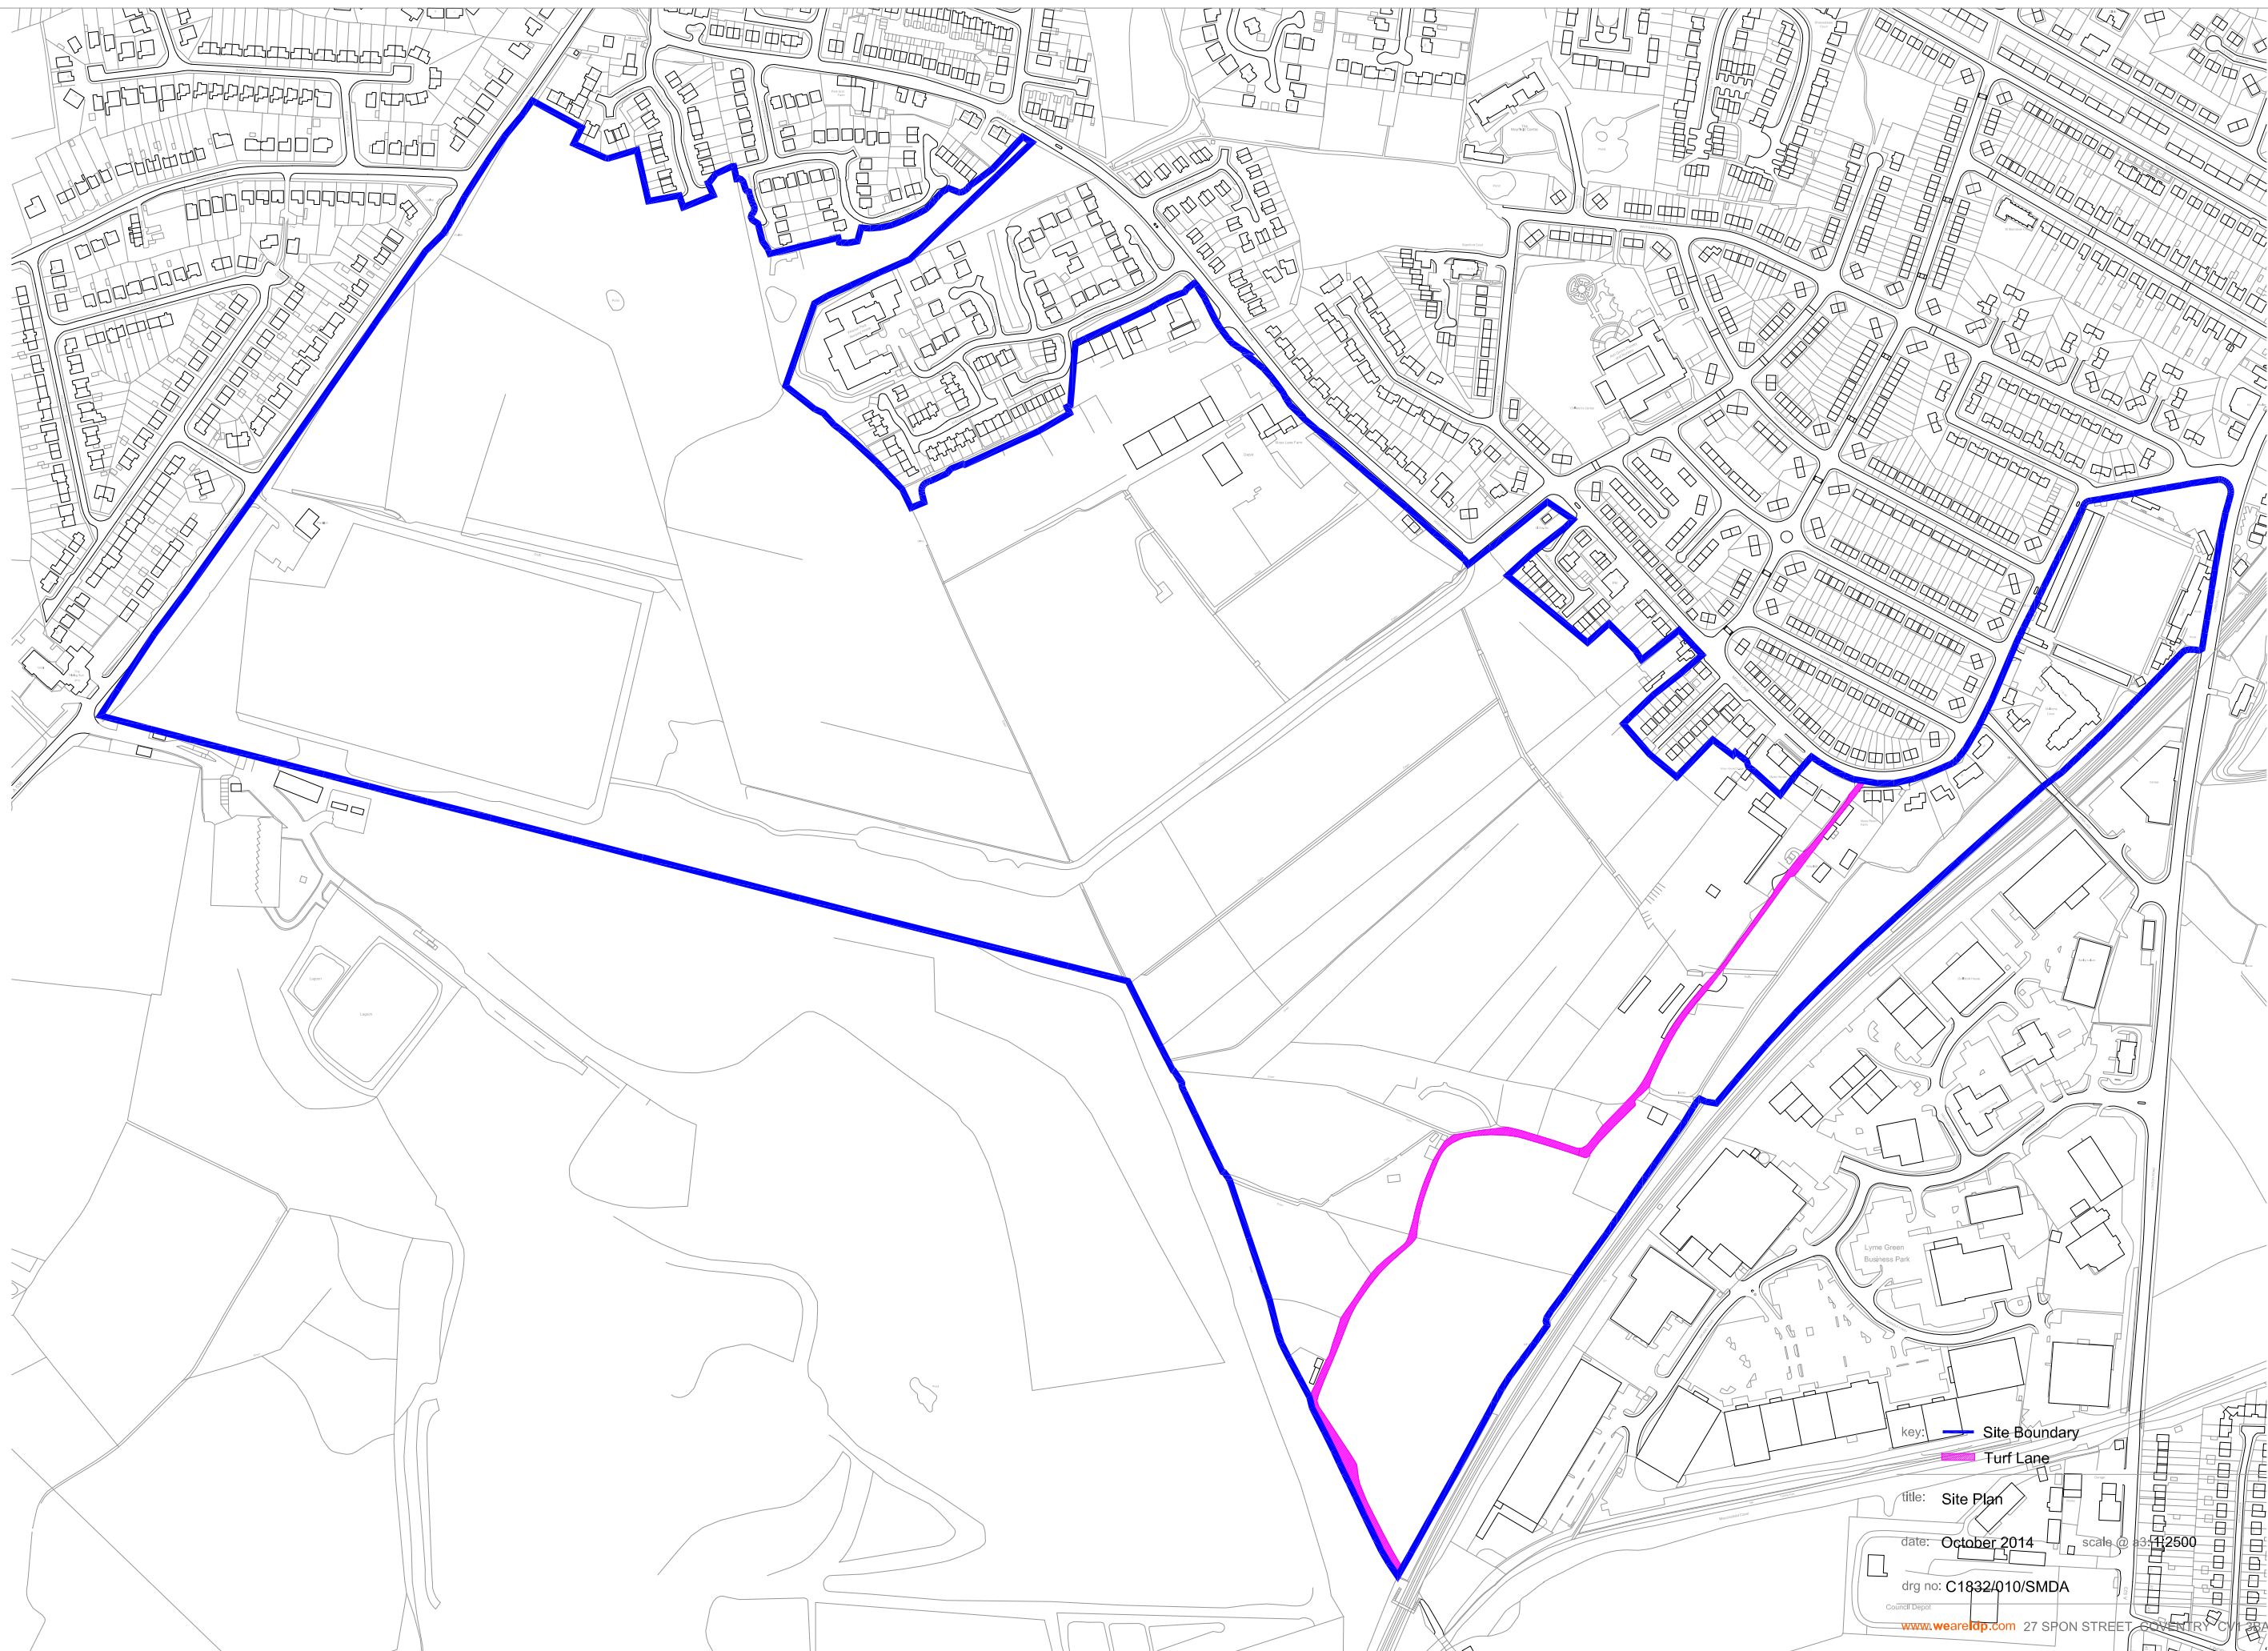


 

key: — Site Boundary  
— Turf Lane

title: Site Plan

date: October 2014

scale: 1:2500

drg no: C1832/010/SMDA

www.wearekdp.com 27 SPON STREET, SOVENTRY, CV1 2AA