


©

THIS DRAWING AND THE BUILDING WORKS DEPICTED ARE COPYRIGHT OF THE ARCHITECTS AND MAY NOT BE REPRODUCED EXCEPT BY WRITTEN PERMISSION. ALL DIMENSIONS MUST BE CHECKED ON SITE AND NOT SCALED FROM THIS DRAWING.

REVISIONS

LETTER	REVISION	DATE	BY
--------	----------	------	----

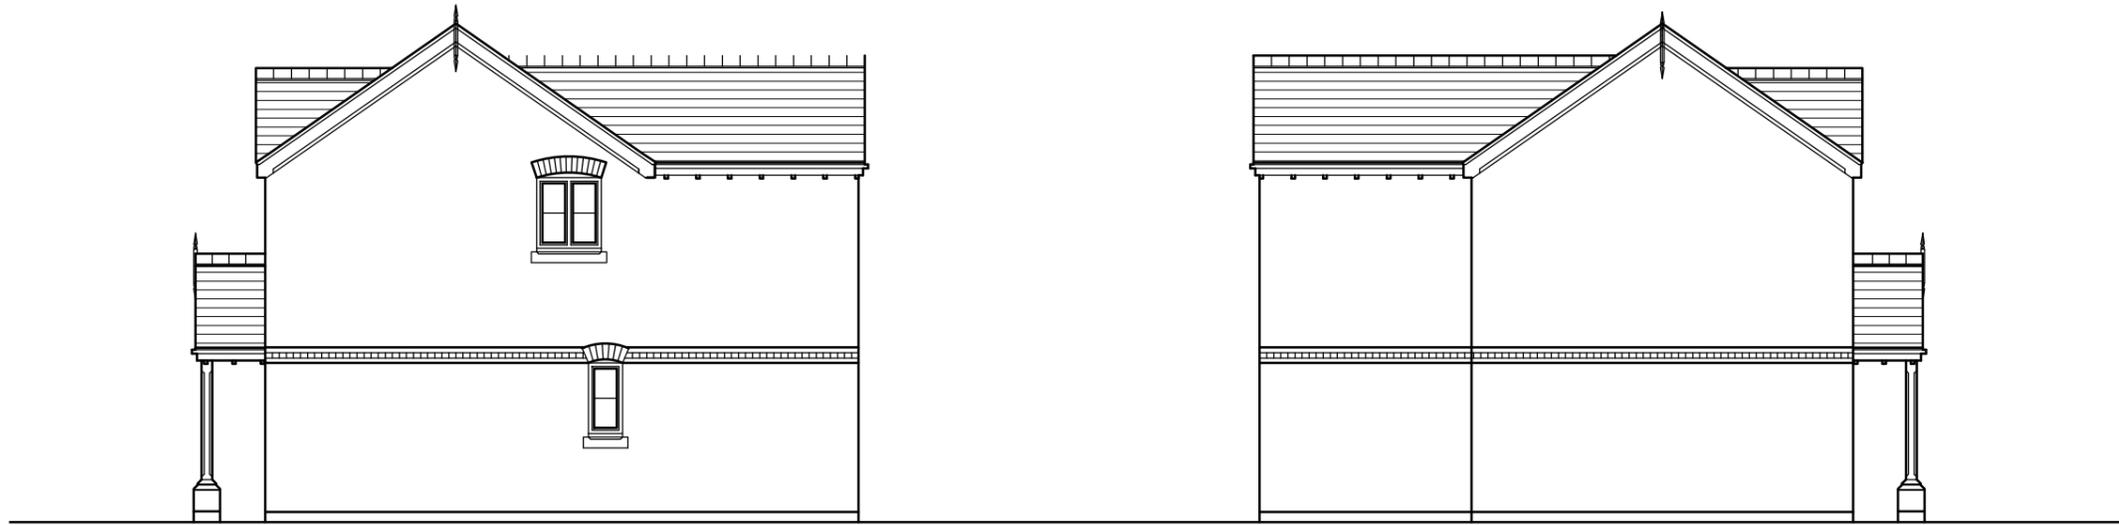

WEST ELEVATION

EAST ELEVATION



OBSCURE
GLAZED
WINDOW

OBSCURE
GLAZED
WINDOW

SOUTH ELEVATION

NORTH ELEVATION



BOWER EDLESTON ARCHITECTS

SWEETBRIAR HALL, NANTWICH, CHESHIRE CW5 5RW
TELEPHONE: 01270 624129 FACSIMILE: 01270 627684
EMAIL: ADMIN@BOWER-EDLESTON.COM
WEBSITE: WWW.BOWER-EDLESTON.COM

PROJECT
5 COPPICE ROAD, WINTERLEY

TITLE
PROPOSED HOUSING PLOT 4
ELEVATIONS

SCALE 1:100@A3
DATE JAN 2016
DRG.No 6584 12

DRAWN BY
STAGE
REVISION