


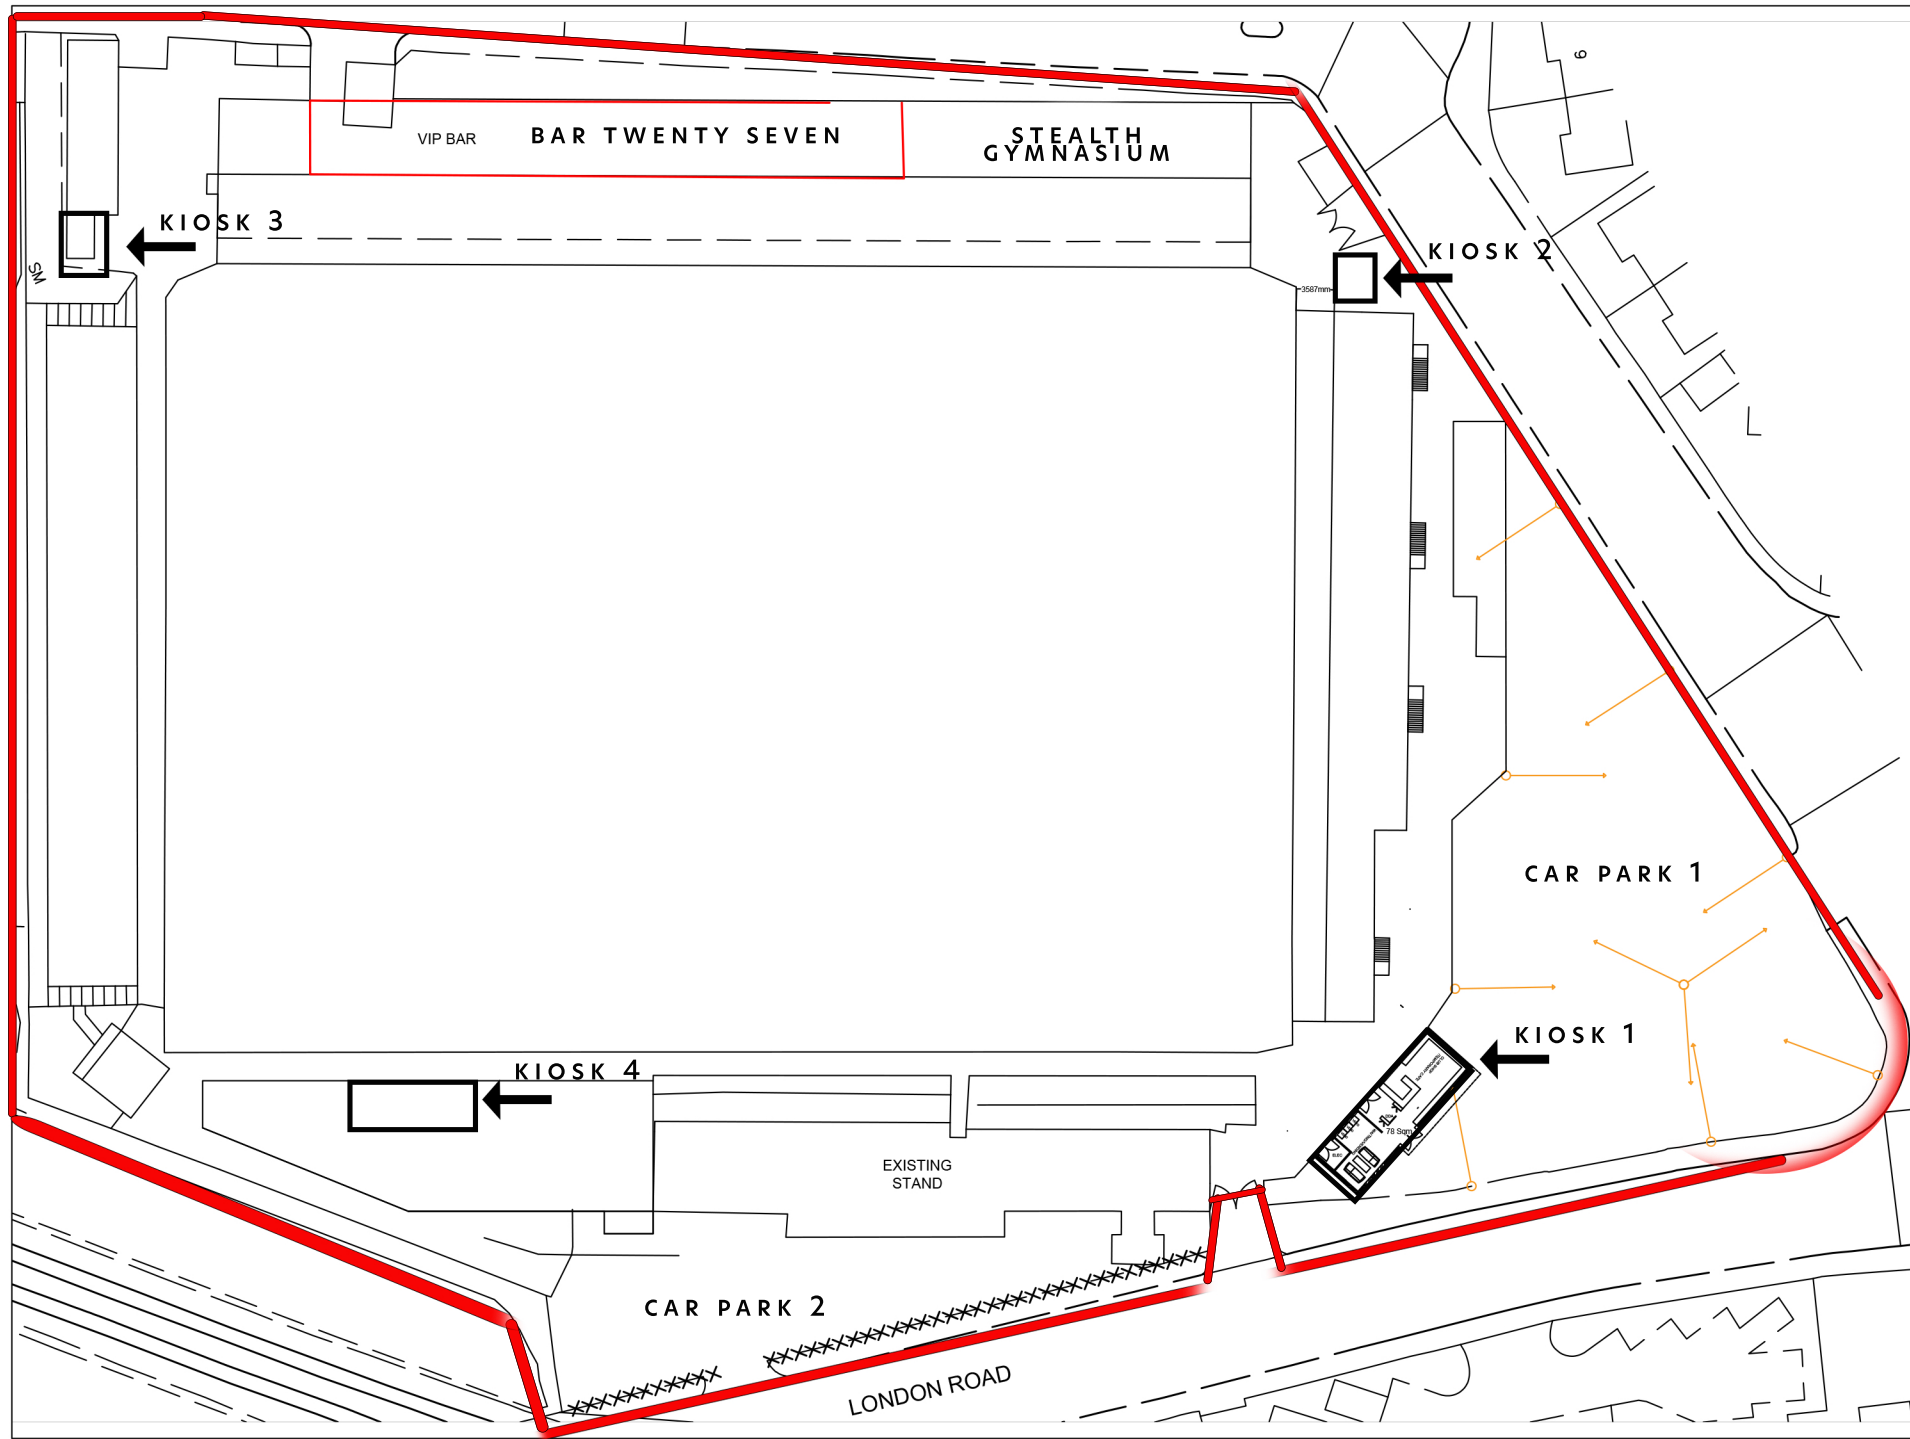

No.	Revision	Date

Macclesfield Football Club
149 London Road
Macclesfield
SK11 7SP



nyand@carbonmaze.co.uk
www.carbonmaze.com
07500080366

83 Ducie Street
Manchester
M1 2JQ

Date : 25.02.2021	A0012
Drawing Title : Bar Location on Site Plan	
Scale: 1:500 @ A3	