



Notes:  
1/ Each layout on this drawing has detailed against it how the information was gathered and drawn.  
Check Survey - Information has been drawn up from original paper drawings and then checked on site and recorded accordingly.  
Full Survey - Complete on site survey carried out

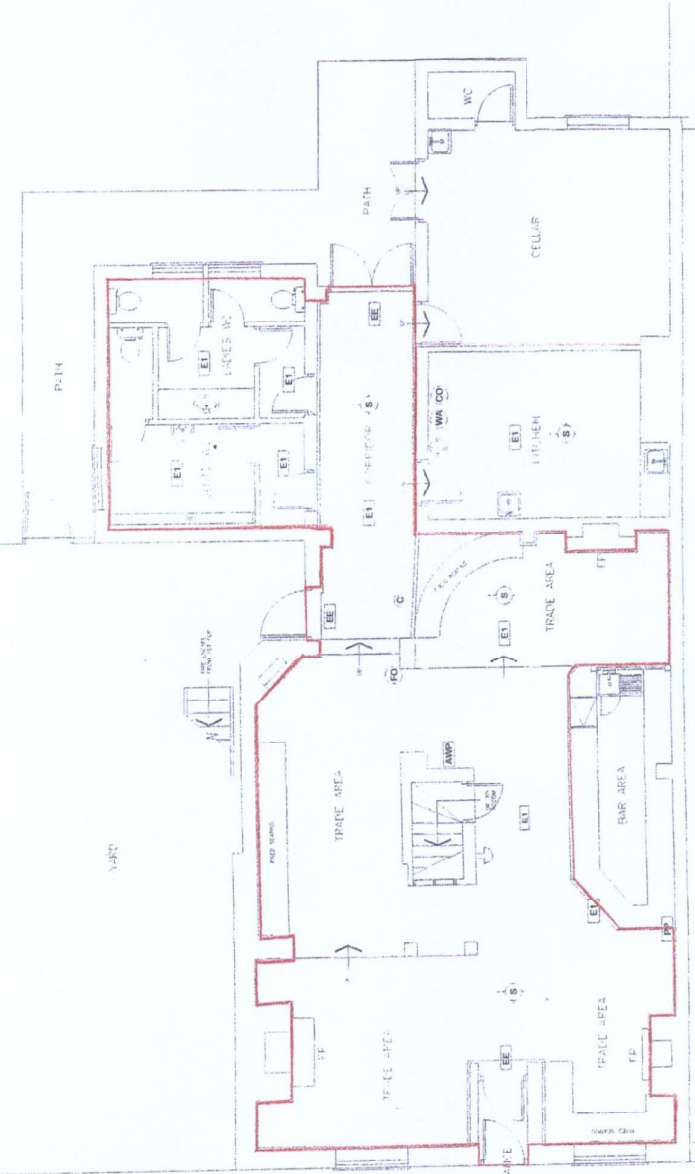

GROUND FLOOR PLAN 1:50 - CHECK SURVEY

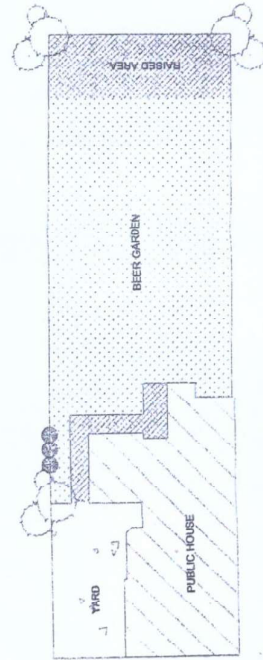

SITE PLAN 1:200 - FULL SURVEY

KEY	
(M)	General Fire Notice
(H)	Staff Fire Notices
(NS)	Fire Door Keep Locked sign
(M)	Fire Exit Keep Clear sign
(NS)	Fire Door Keep Locked sign
(FB)	Fire Blanket
(DP)	Dry Powder Fire Extinguisher
(CO)	Carbon Dioxide Fire Extinguisher
(WA)	Foam Fire Extinguisher
(W)	Water Fire Extinguisher
(E)	Emergency Light Fitting
(EE)	Emergency Exit Sign
(H)	Heat Detector
(S)	Smoke Detector
(B)	Break Glass Call Point
(S)	Fire Alarm Sounder
(A)	Fire Alarm Panel
(AWP)	Arrangement with Prices
(SMP)	Skill with Prices
(ATM)	Cash machines
(TP)	Play Phones
(J)	Juke Box
(C)	Cigarrette Mc
(XXX)	Change in Floor Height (mm)



Drawings	1	2	3	4	5	6	7	8	9	10
Proposed		X	X	X	X	X	X	X	X	X
Approved		X	X	X	X	X	X	X	X	X
Accepted		X	X	X	X	X	X	X	X	X
Withdrawn										
Cancelled										
Revised										
Amended										
Deleted										
Added										
Revised										
Amended										
Cancelled										
Deleted										
Added										

KDH  
Total Digital & drawing office services  
Clifton Court  
Dunfermline  
Dumfries  
CH4 9NT  
Tel: 01244 661793  
E-mail: david.horsley@kdhhd.co.uk  
Web: www.kdh.hd.uk

1. All existing & required fire and other safety equipment will be retained.  
2. All indicated steps shall be taken to represent a range of fire.  
3. The site location has been checked in situ. The purpose of confirmation to confirm that all proposed fire safety measures are in place in the public area within the site area.

JOB TITLE  
THE ODD FELLOWS  
NANTWICH  
DRAWING  
GENERAL PLAN LAYOUTS  
FOR PUB LICENSING SHOWINGS  
GROUND & SITE PLAN  
SCALE 1:50 1:200 1:500 1:1000 1:2000 1:5000  
DATE  
DRAWN BY