

23/3998N

MUNICIPAL BUILDINGS

EARLE STREET


CREWE



© Copyright: All rights reserved. This drawing must not be reproduced without permission.
Do not scale from this drawing. All dimensions are in millimetres unless otherwise stated.
Any discrepancies should be reported to the Architect.

Location Plan

1 : 500 @ A3

 

1:500 @ a3

A	For Planning	28.09.23	SD	PEH
Revision	Description	Date	Drawn	Checked

Halliday Meecham Architects Limited


111 Piccadilly Manchester M1 2HY
+44 (0)161 661 5566

4 Devonshire Street London W1W 5DT
+44 (0)203 440 5175

hma@hallidaymeecham.com
www.hallidaymeecham.com



Client:	CE				
Project:	Crewe Municipal Buildings TADIC				
Phase/ Location:	Earle Street, Crewe, Cheshire, CW1 2BJ				
Drawing:	Location Plan				
Scale @ A3	Date: 08/24/23	Drawn: SD	Checked: PEH	Job No. 5659	Drawing No. 00001
Drawing Ref.	5659-HMA-CMB-00-DR-A-00001				Revision A

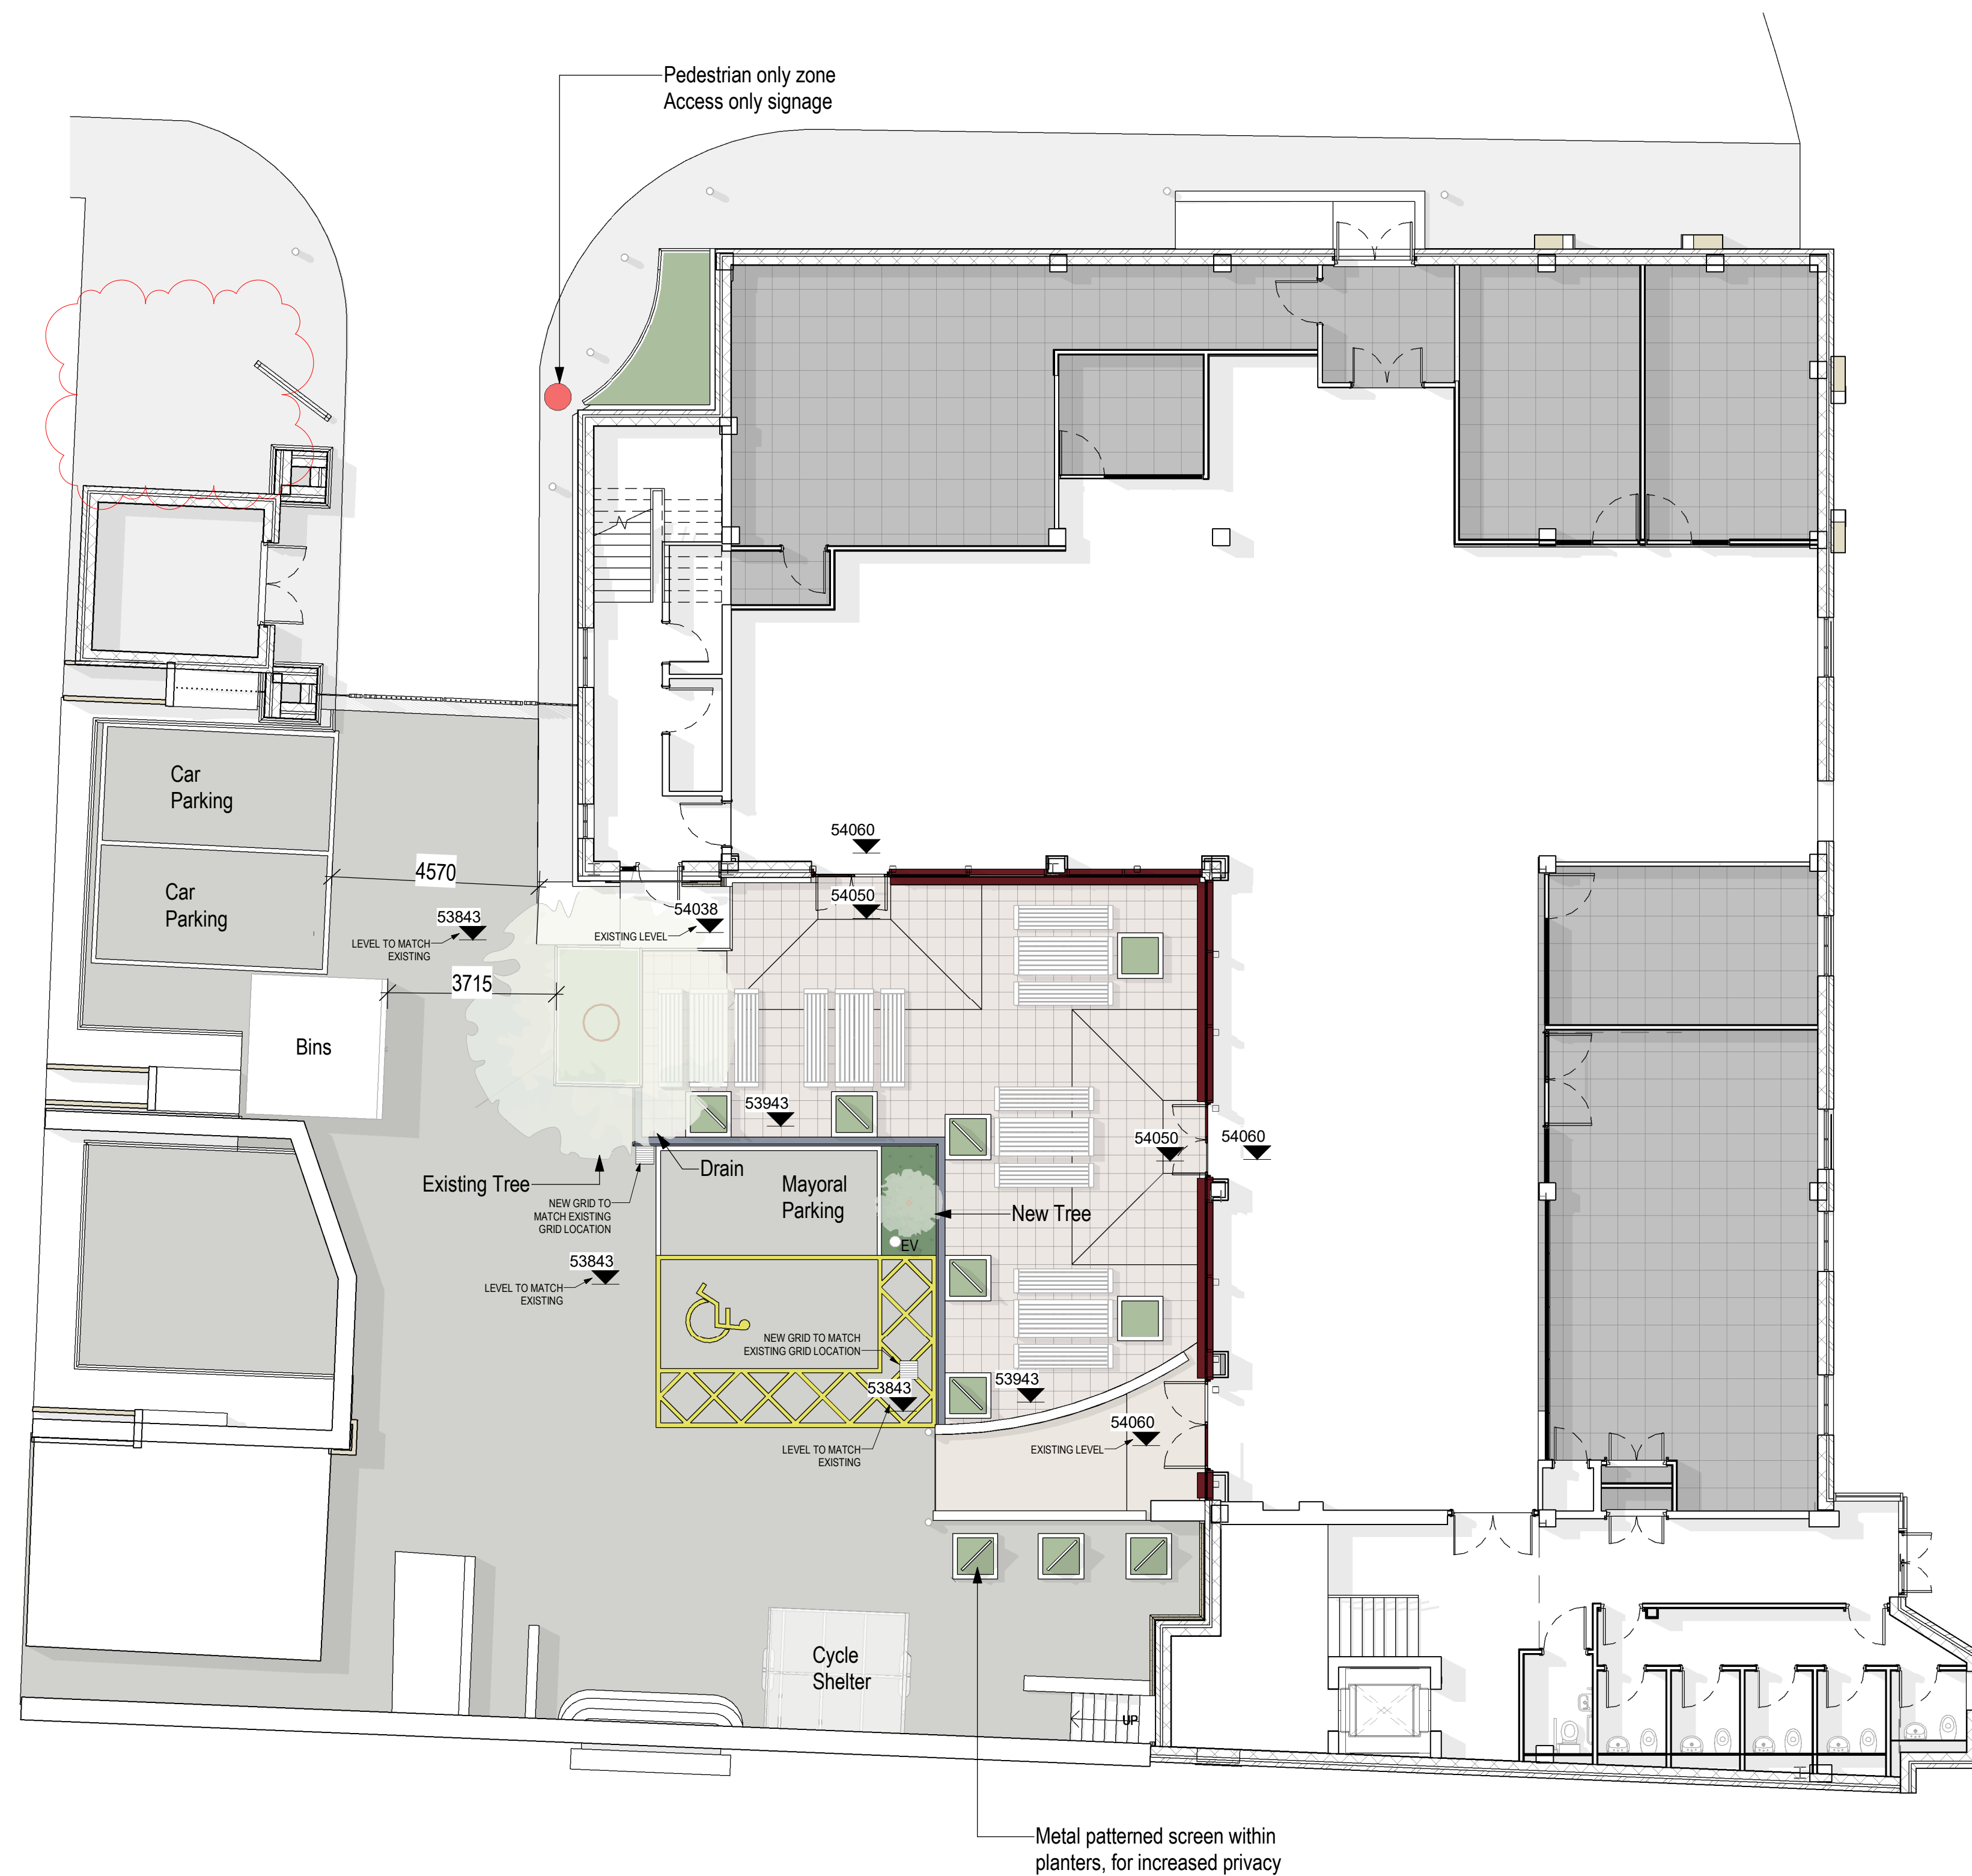

Proposed Site Plan.
1 : 100 @ A1



- New tree planted
- Metal patterned screen within planters by parking, for increased courtyard privacy and climbing plants
- Existing Tree

T3	Nonexistent tree removed from plan	11.12.23	AL	PEH
T2	Proposed levels around new seating area shown.	22.11.23	CB	PEH
T1	For Comment	02.11.23	SD	PEH
Revision	Description	Date	Drawn	Checked

Halliday Meecham Architects Limited


111 Piccadilly Manchester M1 2HY
+44 (0)161 661 5566

4 Devonshire Street London W1W 5DT
+44 (0)203 440 5175

hma@hallidaymeecham.com
www.hallidaymeecham.com




Client:	CE						
Project:	Crewe Municipal Buildings TADIC						
Phase/ Location:	Earle Street, Crewe, Cheshire, CW1 2BJ						
Drawing:	Proposed Site Plan						
Scale @ A1	Scale @ A3	Date:	Drawn:	Checked:	Job No.	Drawing No.	Revision
1:100	1:200	20.09.23	SD	PEH	5659	20001	T3
Drawing Ref.	5659-HMA-CMB-00-DR-A-20001						

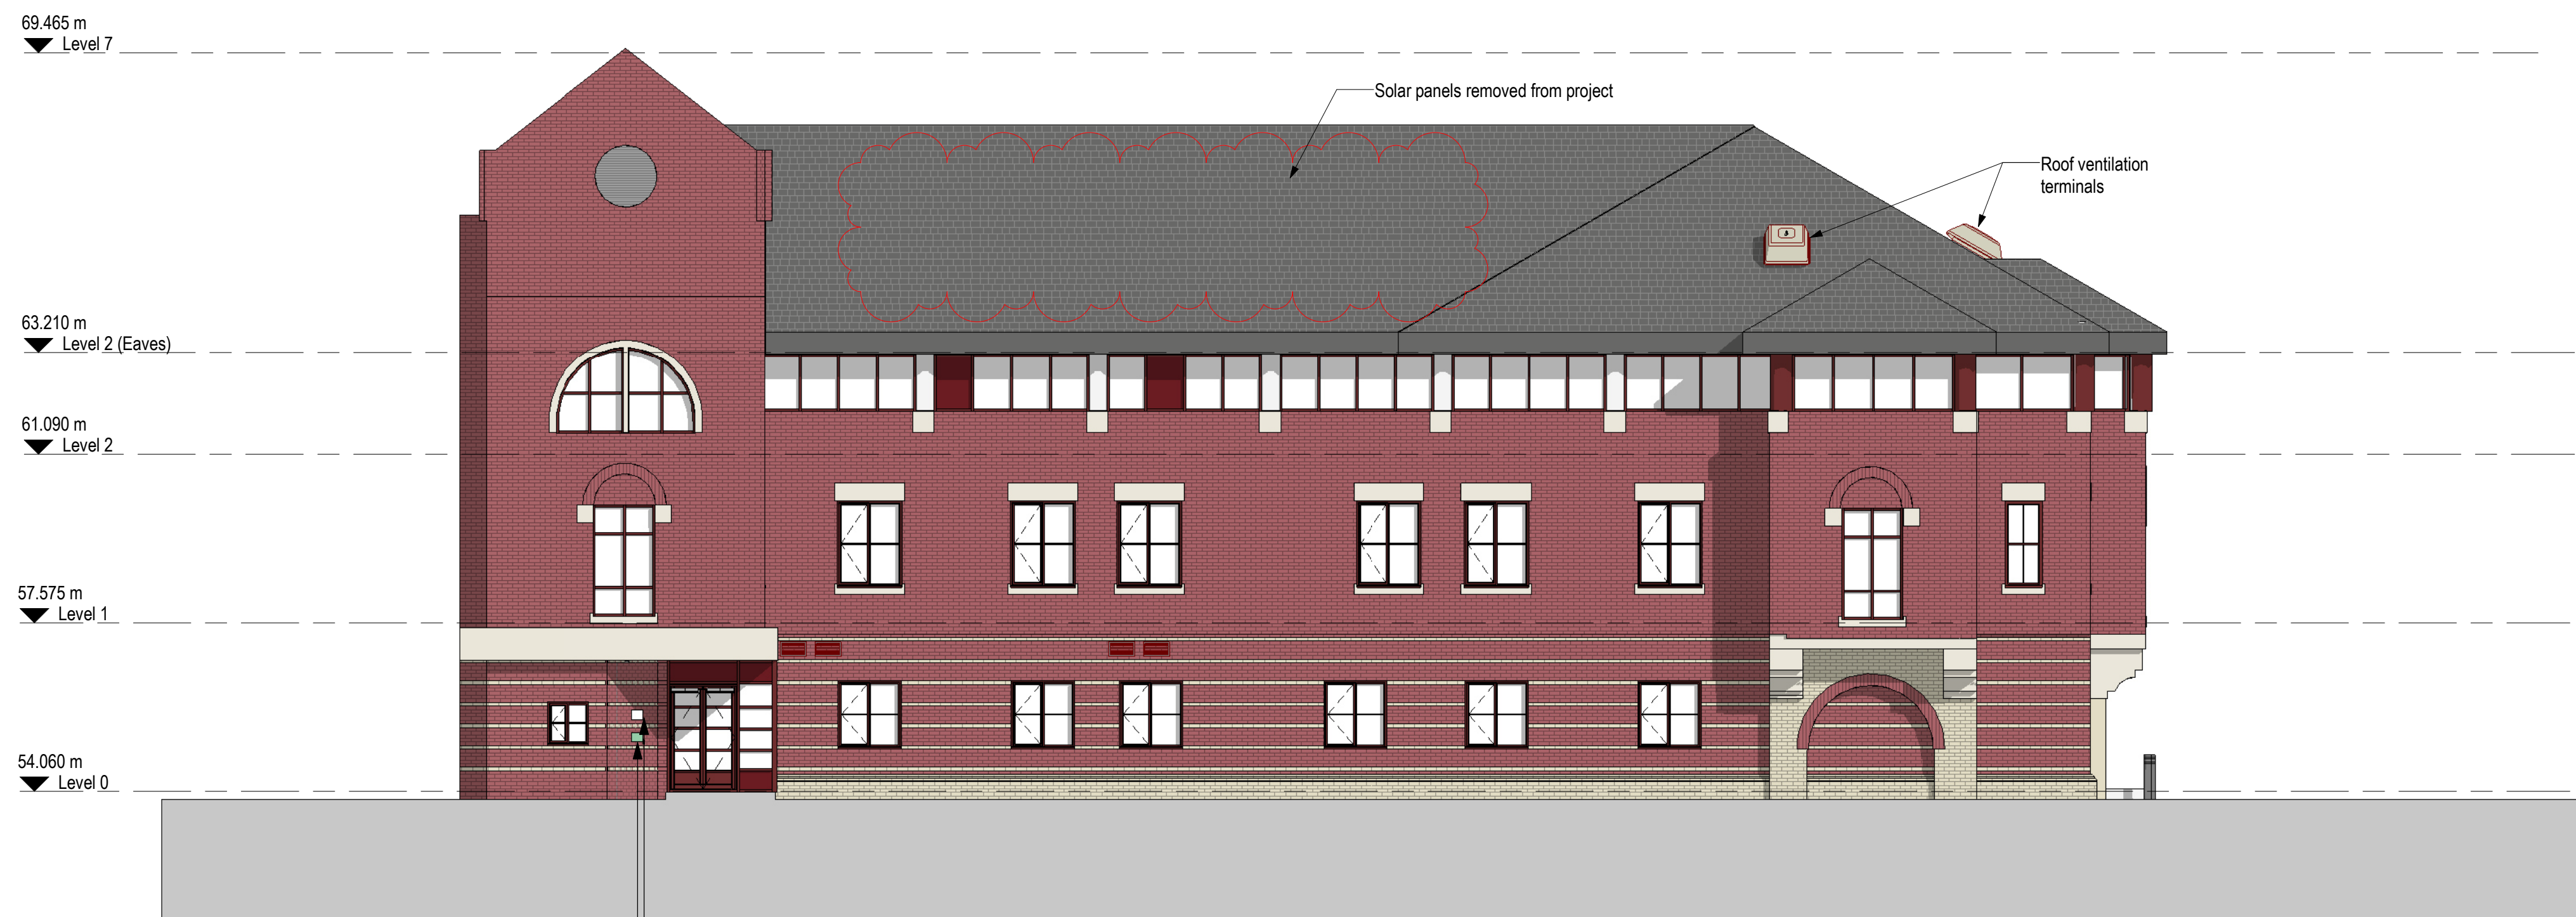


Proposed Elevation A.

1 : 100 @ A1

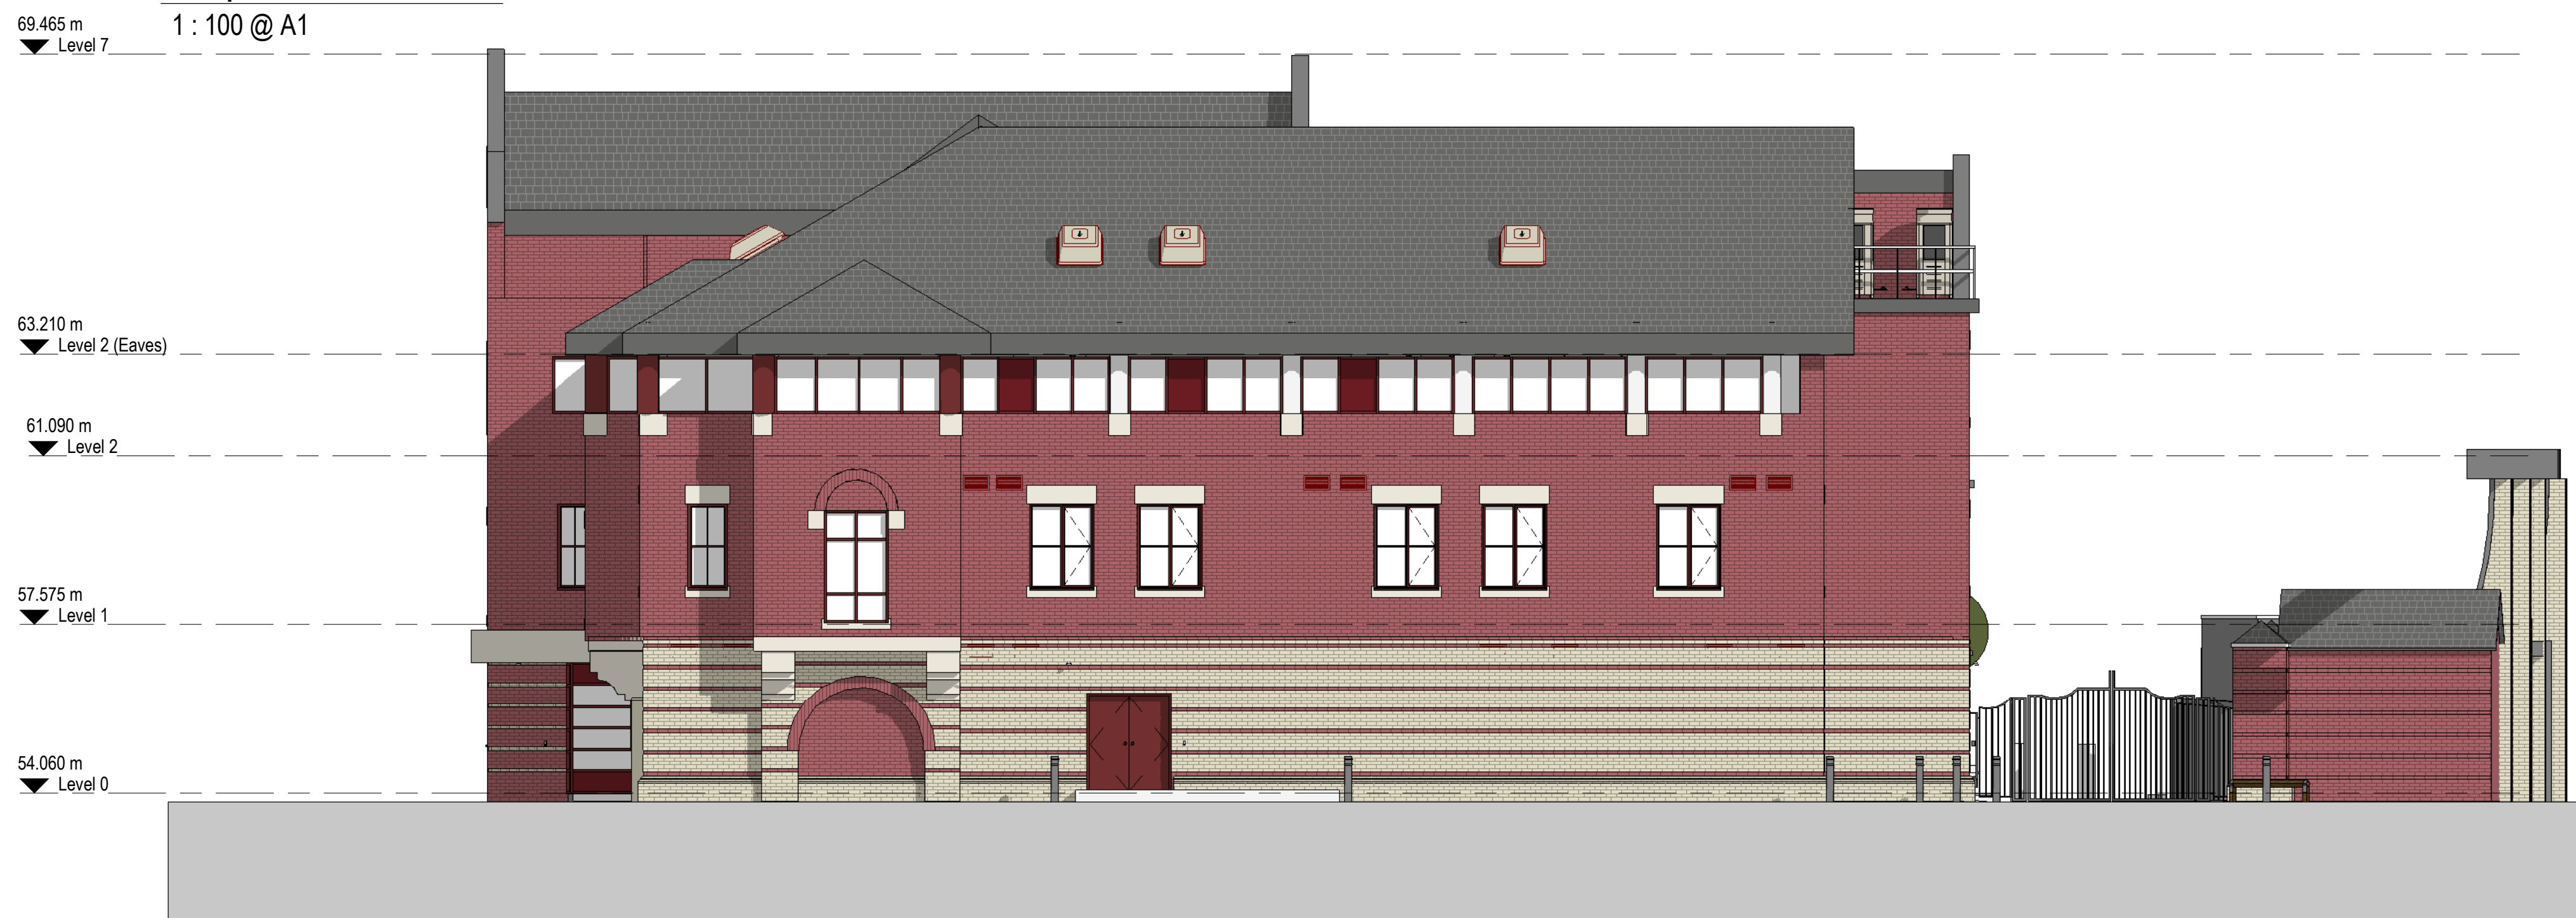

Proposed Elevation B.

1 : 100 @ A1

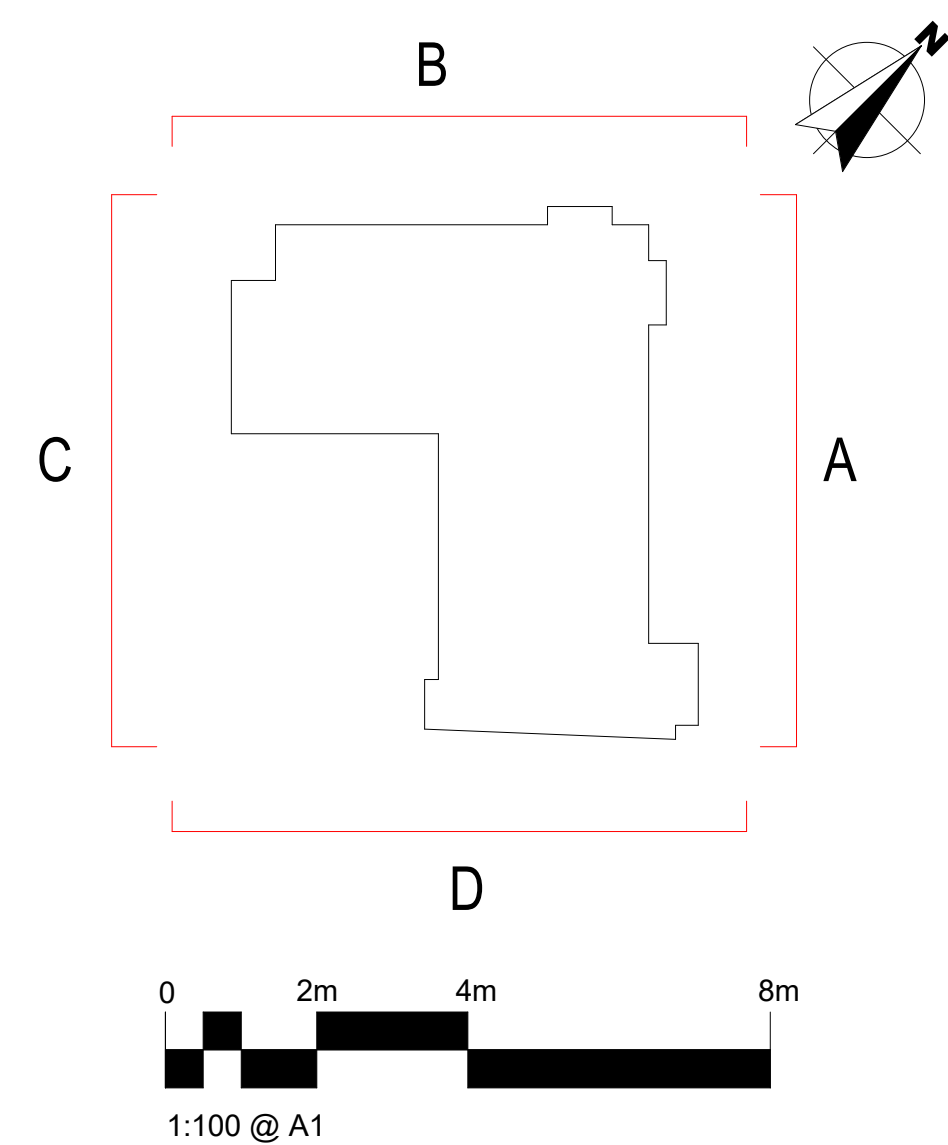


T3	Solar panels removed from scheme design as per CE instruction 14.12.23.	14.12.23	CB	PEH
T2	Wall Vents, Roof Vents & PVs indicated on Elevation A	11.12.23	AL	PEH
TENDER				
-	First issue. For Comment/Approval.	-	-	-
PRELIMINARY				
Revision	Description	Date	Drawn	Checked

Halliday Meecham Architects Limited

111 Piccadilly Manchester M1 2HY
+44 (0)161 661 5566

4 Devonshire Street London W1W 5DT
+44 (0)203 440 5175

hma@hallidaymeecham.com
www.hallidaymeecham.com




**HALLIDAY
MEECHAM
ARCHITECTS**

Client:	CE					
Project:	Crewe Municipal Buildings TADIC					
Phase/ Location:	Earle Street, Crewe, Cheshire, CW1 2BJ					
Drawing:	Proposed Elevation 1 of 2					
Scale @ A1	Scale @ A3	Date:	Drawn:	Checked:	Job No.	Drawing No.
1:100	1:200	24.08.23	SD	PEH	5659	20201
Drawing Ref. 5659-HMA-CMB-XX-DR-A-20201						
Revision T3						



Proposed Elevation C.
1 : 100 @ A1

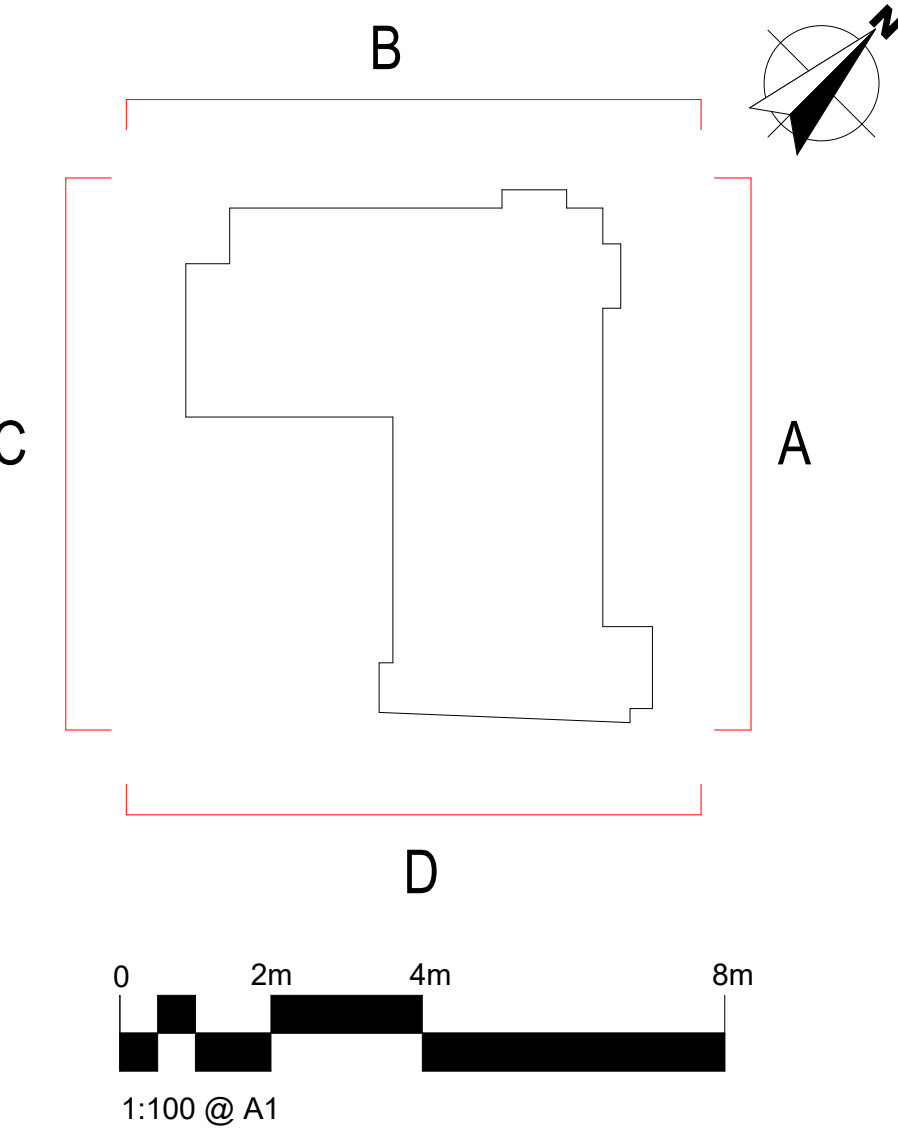

Proposed Elevation D.
1 : 100 @ A1

T3	Solar panels removed from scheme design as per CE instruction 14.12.23.	14.12.23	CB	PEH
T2	PV locations indicated	11.12.23	AL	PEH
TENDER				
-	First issue. For Comment/Approval.	-	-	-
PRELIMINARY				
Revision	Description	Date	Drawn	Checked

Halliday Meecham Architects Limited


111 Piccadilly Manchester M1 2HY
+44 (0)161 661 5566

4 Devonshire Street London W1W 5DT
+44 (0)203 440 5175



hma@hallidaymeecham.com
www.hallidaymeecham.com



Client:	CE					
Project:	Crewe Municipal Buildings TADIC					
Phase/ Location:	Earle Street, Crewe, Cheshire, CW1 2BJ					
Drawing:	Proposed Elevations 2 of 2					
Scale @ A1	Scale @ A3	Date:	Drawn:	Checked:	Job No.	Drawing No.
1:100	1:200	24.08.23	SD	PEH	5659	20202
Drawing Ref.						Revision
5659-HMA-CMB-XX-DR-A-20202						T3

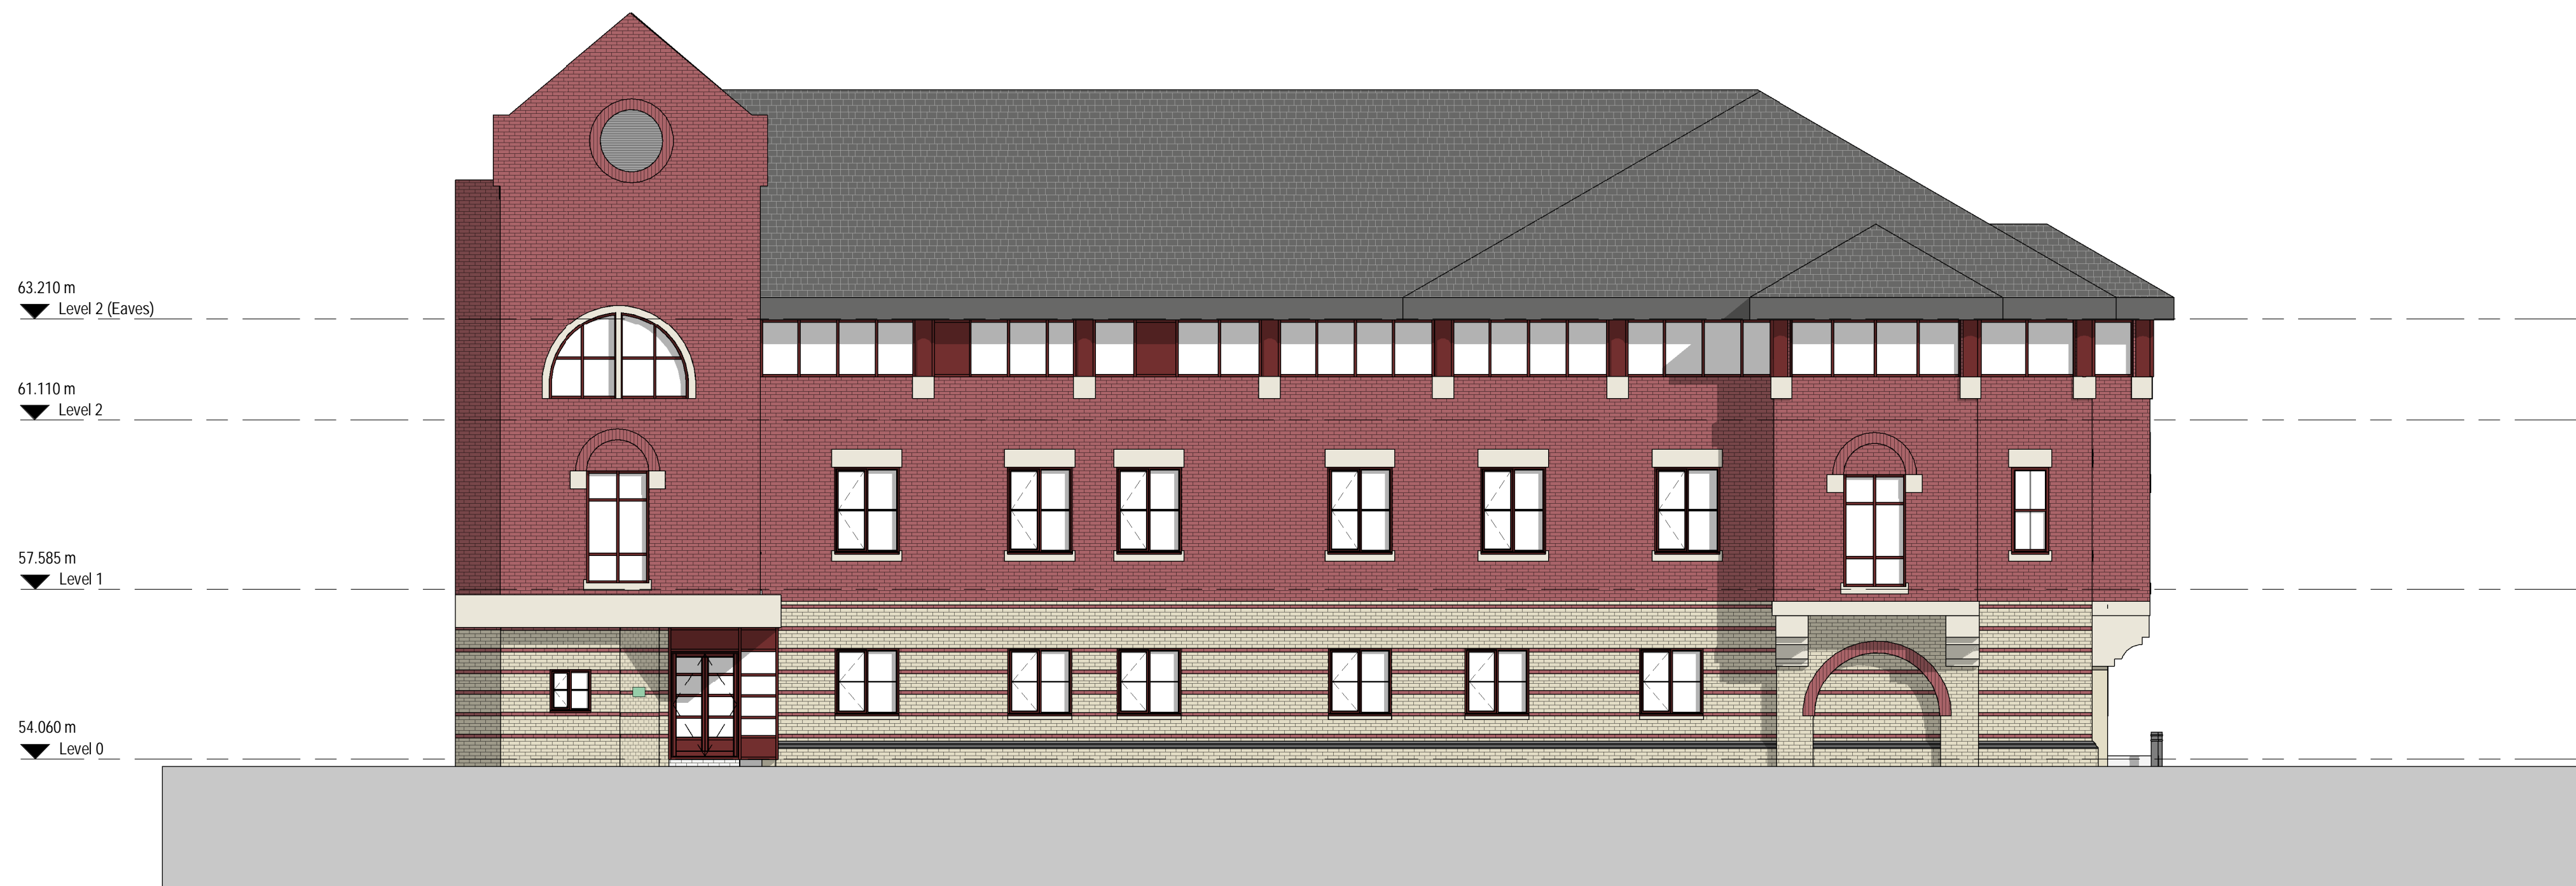

Existing Elevation A
1 : 100 @ A1

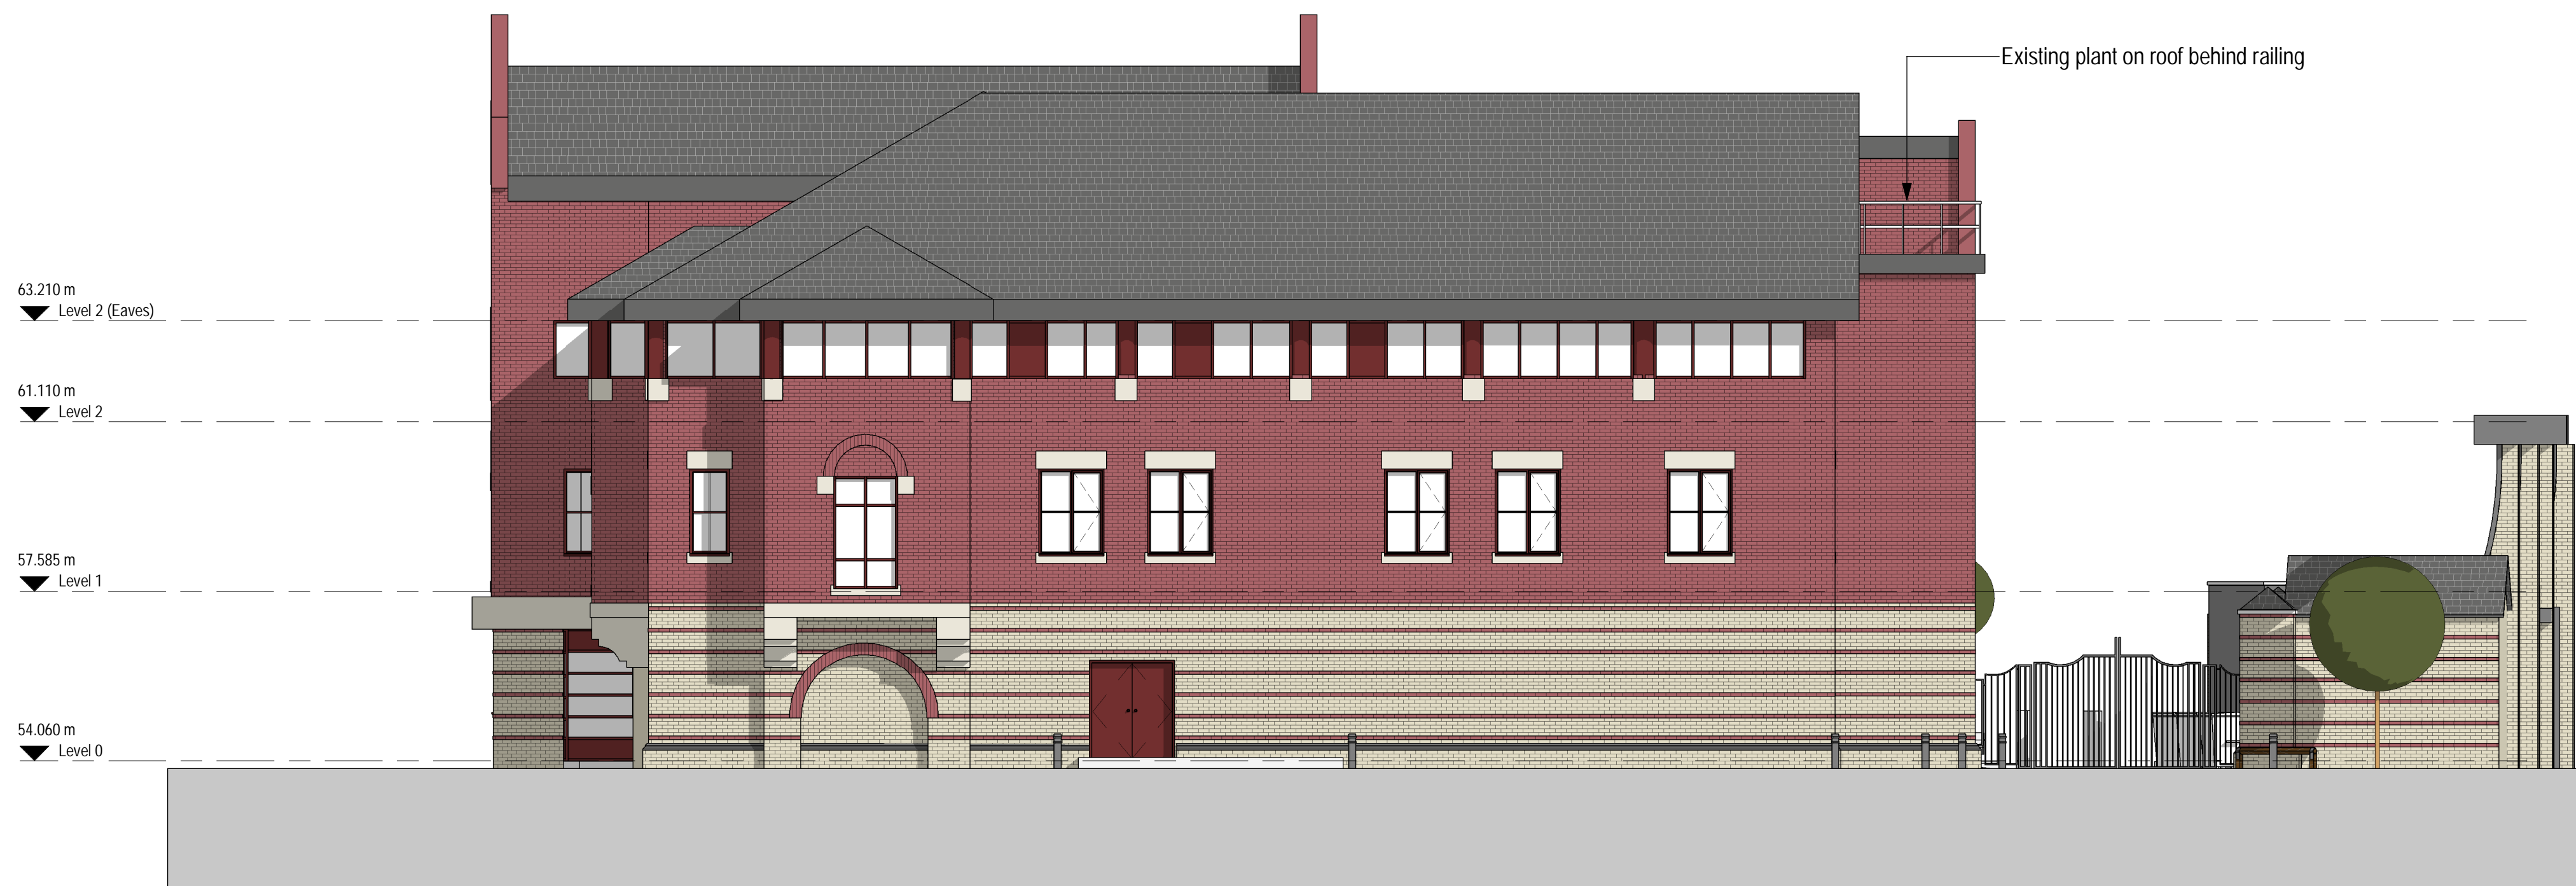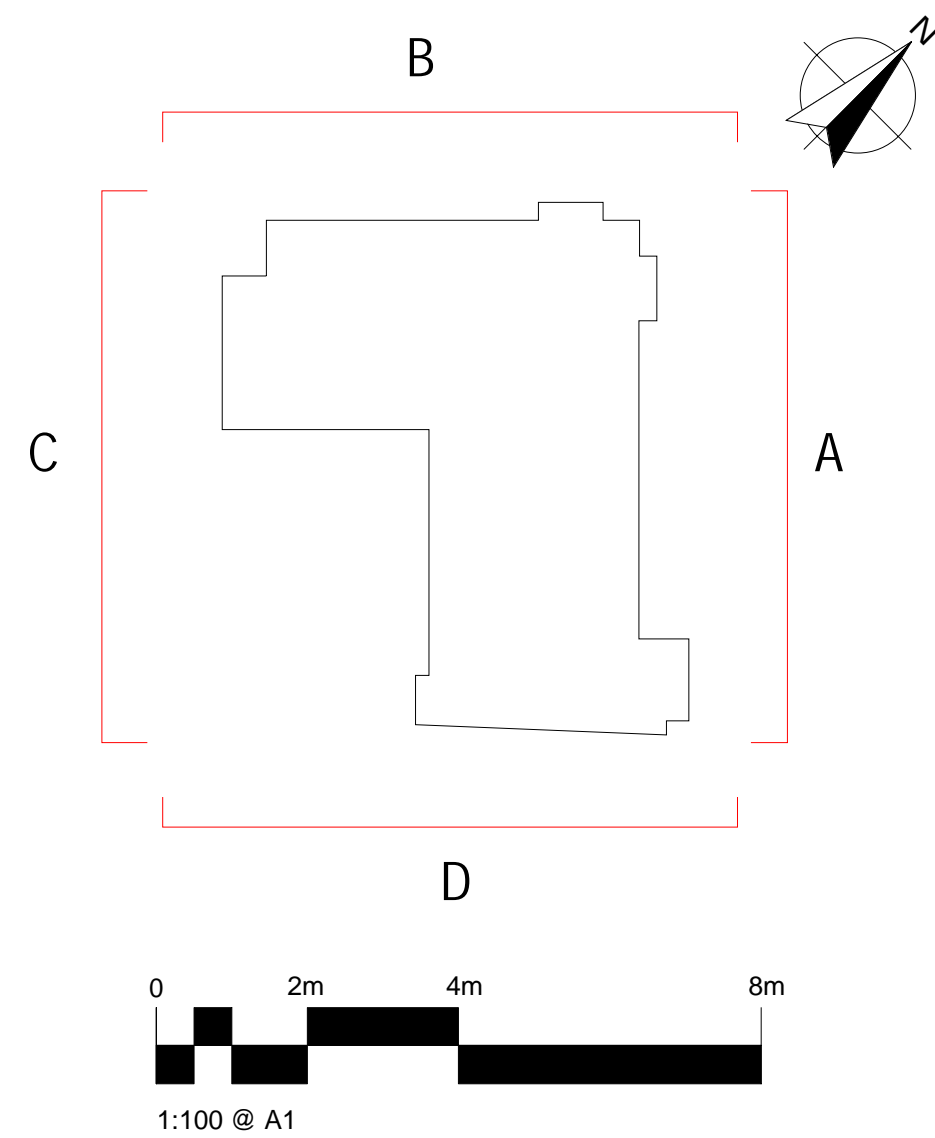

Existing Elevation B
1 : 100 @ A1

A	For Planning	02.10.23	SD	PEH
Revision	Description	Date	Drawn	Checked

Halliday Meecham Architects Limited

111 Piccadilly Manchester M1 2HY
+44 (0)161 661 5566

4 Devonshire Street London W1W 5DT
+44 (0)203 440 5175

hma@hallidaymeecham.com
www.hallidaymeecham.com





Client:	CE					
Project:	Crewe Municipal Buildings TADIC					
Phase/Location:	Earle Street, Crewe, Cheshire, CW1 2BJ					
Drawing:	Existing Elevations 1 of 2					
Scale @ A1	Scale @ A3	Date:	Drawn:	Checked:	Job No.	Drawing No.
		08/24/23	SD	PEH	5659	00103
Drawing Ref.						Revision
5659-HMA-CMB-XX-DR-A-00103						A




Existing Elevation C

1 : 100 @ A1

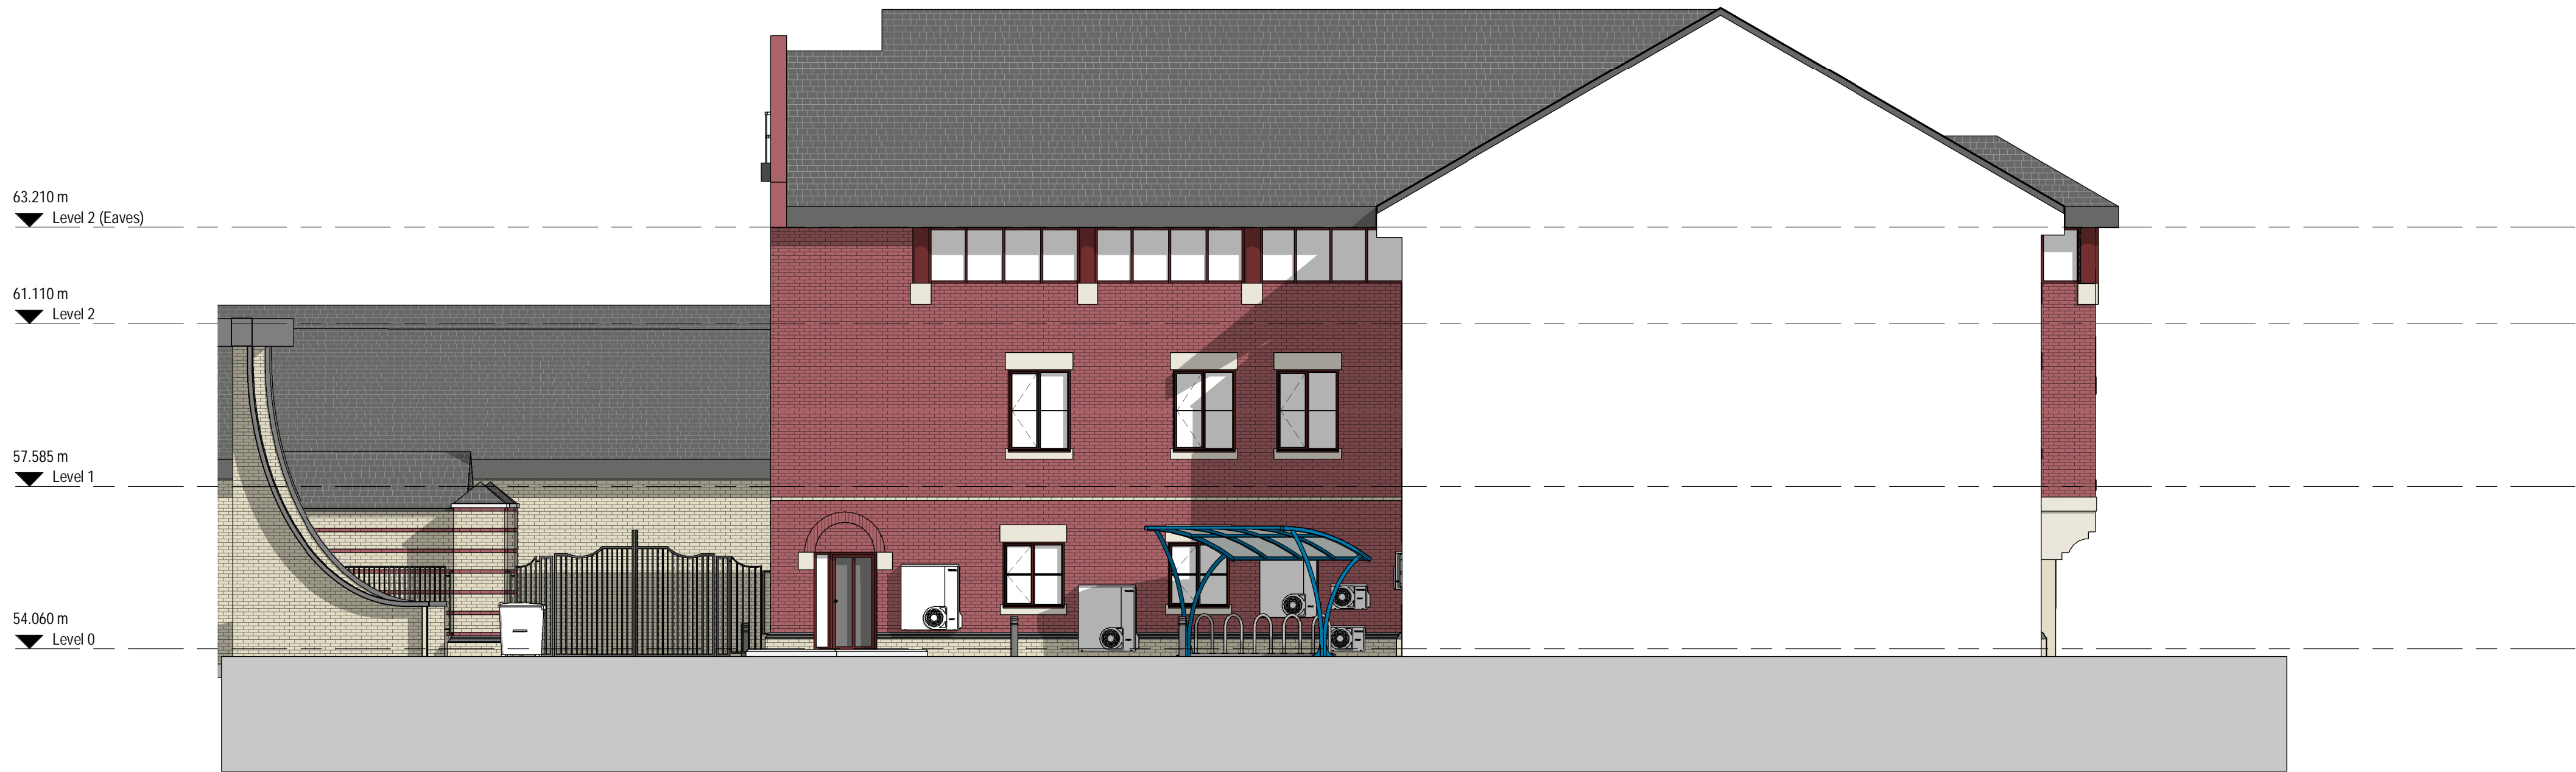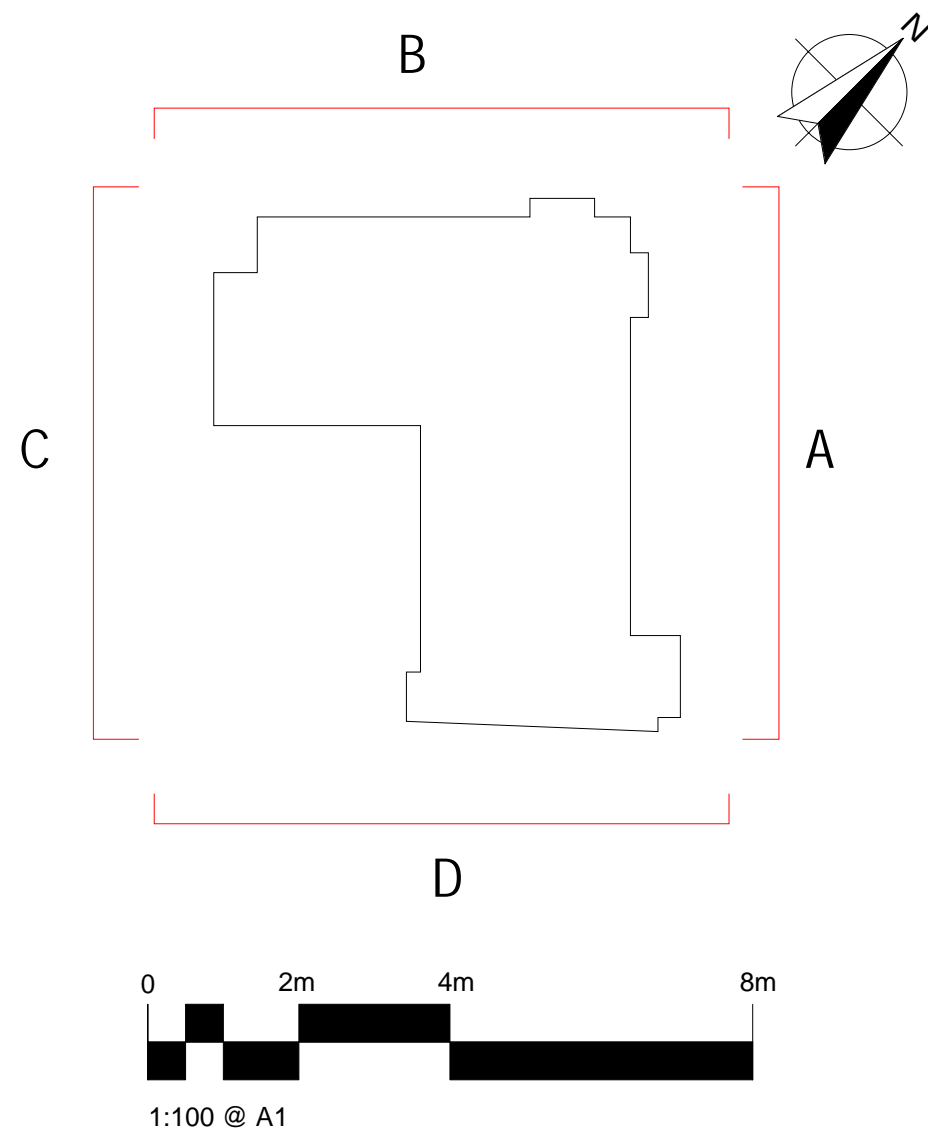

Existing Elevation D



1 : 100 @ A1

A	For Planning	02.10.23	SD	PEH
Revision	Description	Date	Drawn	Checked
Halliday Meecham Architects Limited				
111 Piccadilly Manchester M1 2HY +44 (0)161 661 5566				
4 Devonshire Street London W1W 5DT +44 (0)203 440 5175				
hma@hallidaymeecham.com www.hallidaymeecham.com				
				
Client: CE				
Project: Crewe Municipal Buildings TADIC				
Phase/ Location: Earle Street, Crewe, Cheshire, CW1 2BJ				
Drawing: Existing Elevations 2 of 2				
Scale @ A1	Scale @ A3	Date:	Drawn:	Checked:
		08/24/23	SD	PEH
		Job No.	Drawing No.	
		5659	00104	
Drawing Ref.				Revision
5659-HMA-CMB-XX-DR-A-00104				A



Departments

- Circulation
- Co-working space
- Meeting/Office
- Store
- WC

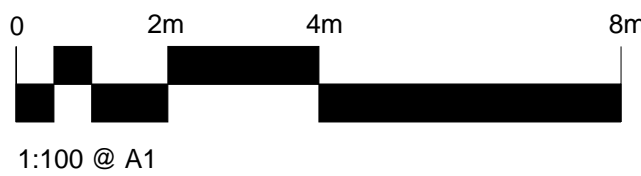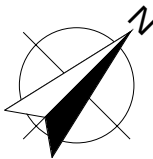

Level 2 - Proposed Floor Plan

1 : 100 @ A1

A	For Planning	02.10.23	SD	PEH
Revision	Description	Date	Drawn	Checked

Halliday Meecham Architects Limited

111 Piccadilly Manchester M1 2HY
+44 (0)161 661 5566

4 Devonshire Street London W1W 5DT
+44 (0)203 440 5175

hma@hallidaymeecham.com
www.hallidaymeecham.com




Client:	CE				
Project:	Crewe Municipal Buildings TADIC				
Phase/Location:	Earle Street, Crewe, Cheshire, CW1 2BJ				
Drawing:	Proposed Second Floor Plan				
Scale @ A1	Scale @ A3	Date:	Drawn:	Checked:	Job No.
		08/24/23	SD	PEH	5659
Drawing Ref.					Revision
5659-HMA-CMB-02-DR-A-00202					A



Departments

- Circulation
- Co-working space
- Meeting/Office
- Store
- WC

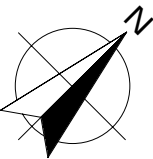

1:100 @ A1

Level 1 - Proposed Plan

1 : 100 @ A1

A	For Planning	02.10.23	SD	PEH
Revision	Description	Date	Drawn	Checked

Halliday Meecham Architects Limited

111 Piccadilly Manchester M1 2HY
+44 (0)161 661 5566

4 Devonshire Street London W1W 5DT
+44 (0)203 440 5175



hma@hallidaymeecham.com
www.hallidaymeecham.com



Client:	CE				
Project:	Crewe Municipal Buildings TADIC				
Phase/Location:	Earle Street, Crewe, Cheshire, CW1 2BJ				
Drawing:	Proposed First Floor Plan				
Scale @ A1	Scale @ A3	Date:	Drawn:	Checked:	Job No.
		08/24/23	SD	PEH	5659
Drawing No.					CMB-00201
Drawing Ref.					Revision
5659-HMA-CMB-01-DR-A-00201					A

Departments

- Circulation
- Co-working space
- IT
- Meeting/Office
- Store
- WC

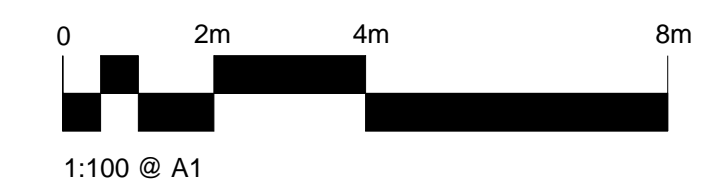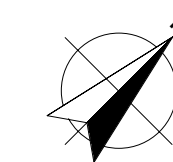Occupancy of Co-working space,
based on furniture
83

Events:
100 (Max)



Level 0 - Proposed Plan

1 : 100 @ A1

A	For Planning	02.10.23	SD	PEH
Revision	Description	Date	Drawn	Checked

Halliday Meecham Architects Limited



111 Piccadilly Manchester M1 2HY
+44 (0)161 661 5566

4 Devonshire Street London W1W 5DT
+44 (0)203 440 5175

hma@hallidaymeecham.com
www.hallidaymeecham.com



Client:		CE			
Project:		Crewe Municipal Buildings TADIC			
Phase/ Location:		Earle Street, Crewe, Cheshire, CW1 2BJ			
Drawing:		Proposed Ground Floor Plan			
Scale @ A1	Scale @ A3	Date:	Drawn:	Job No.	Checked: Drawing No.
		08/23/23	SD	PEH	5659 CMB-00200
Drawing Ref.					Revision
5659-HMA-CMB-00-DR-A-00200					A

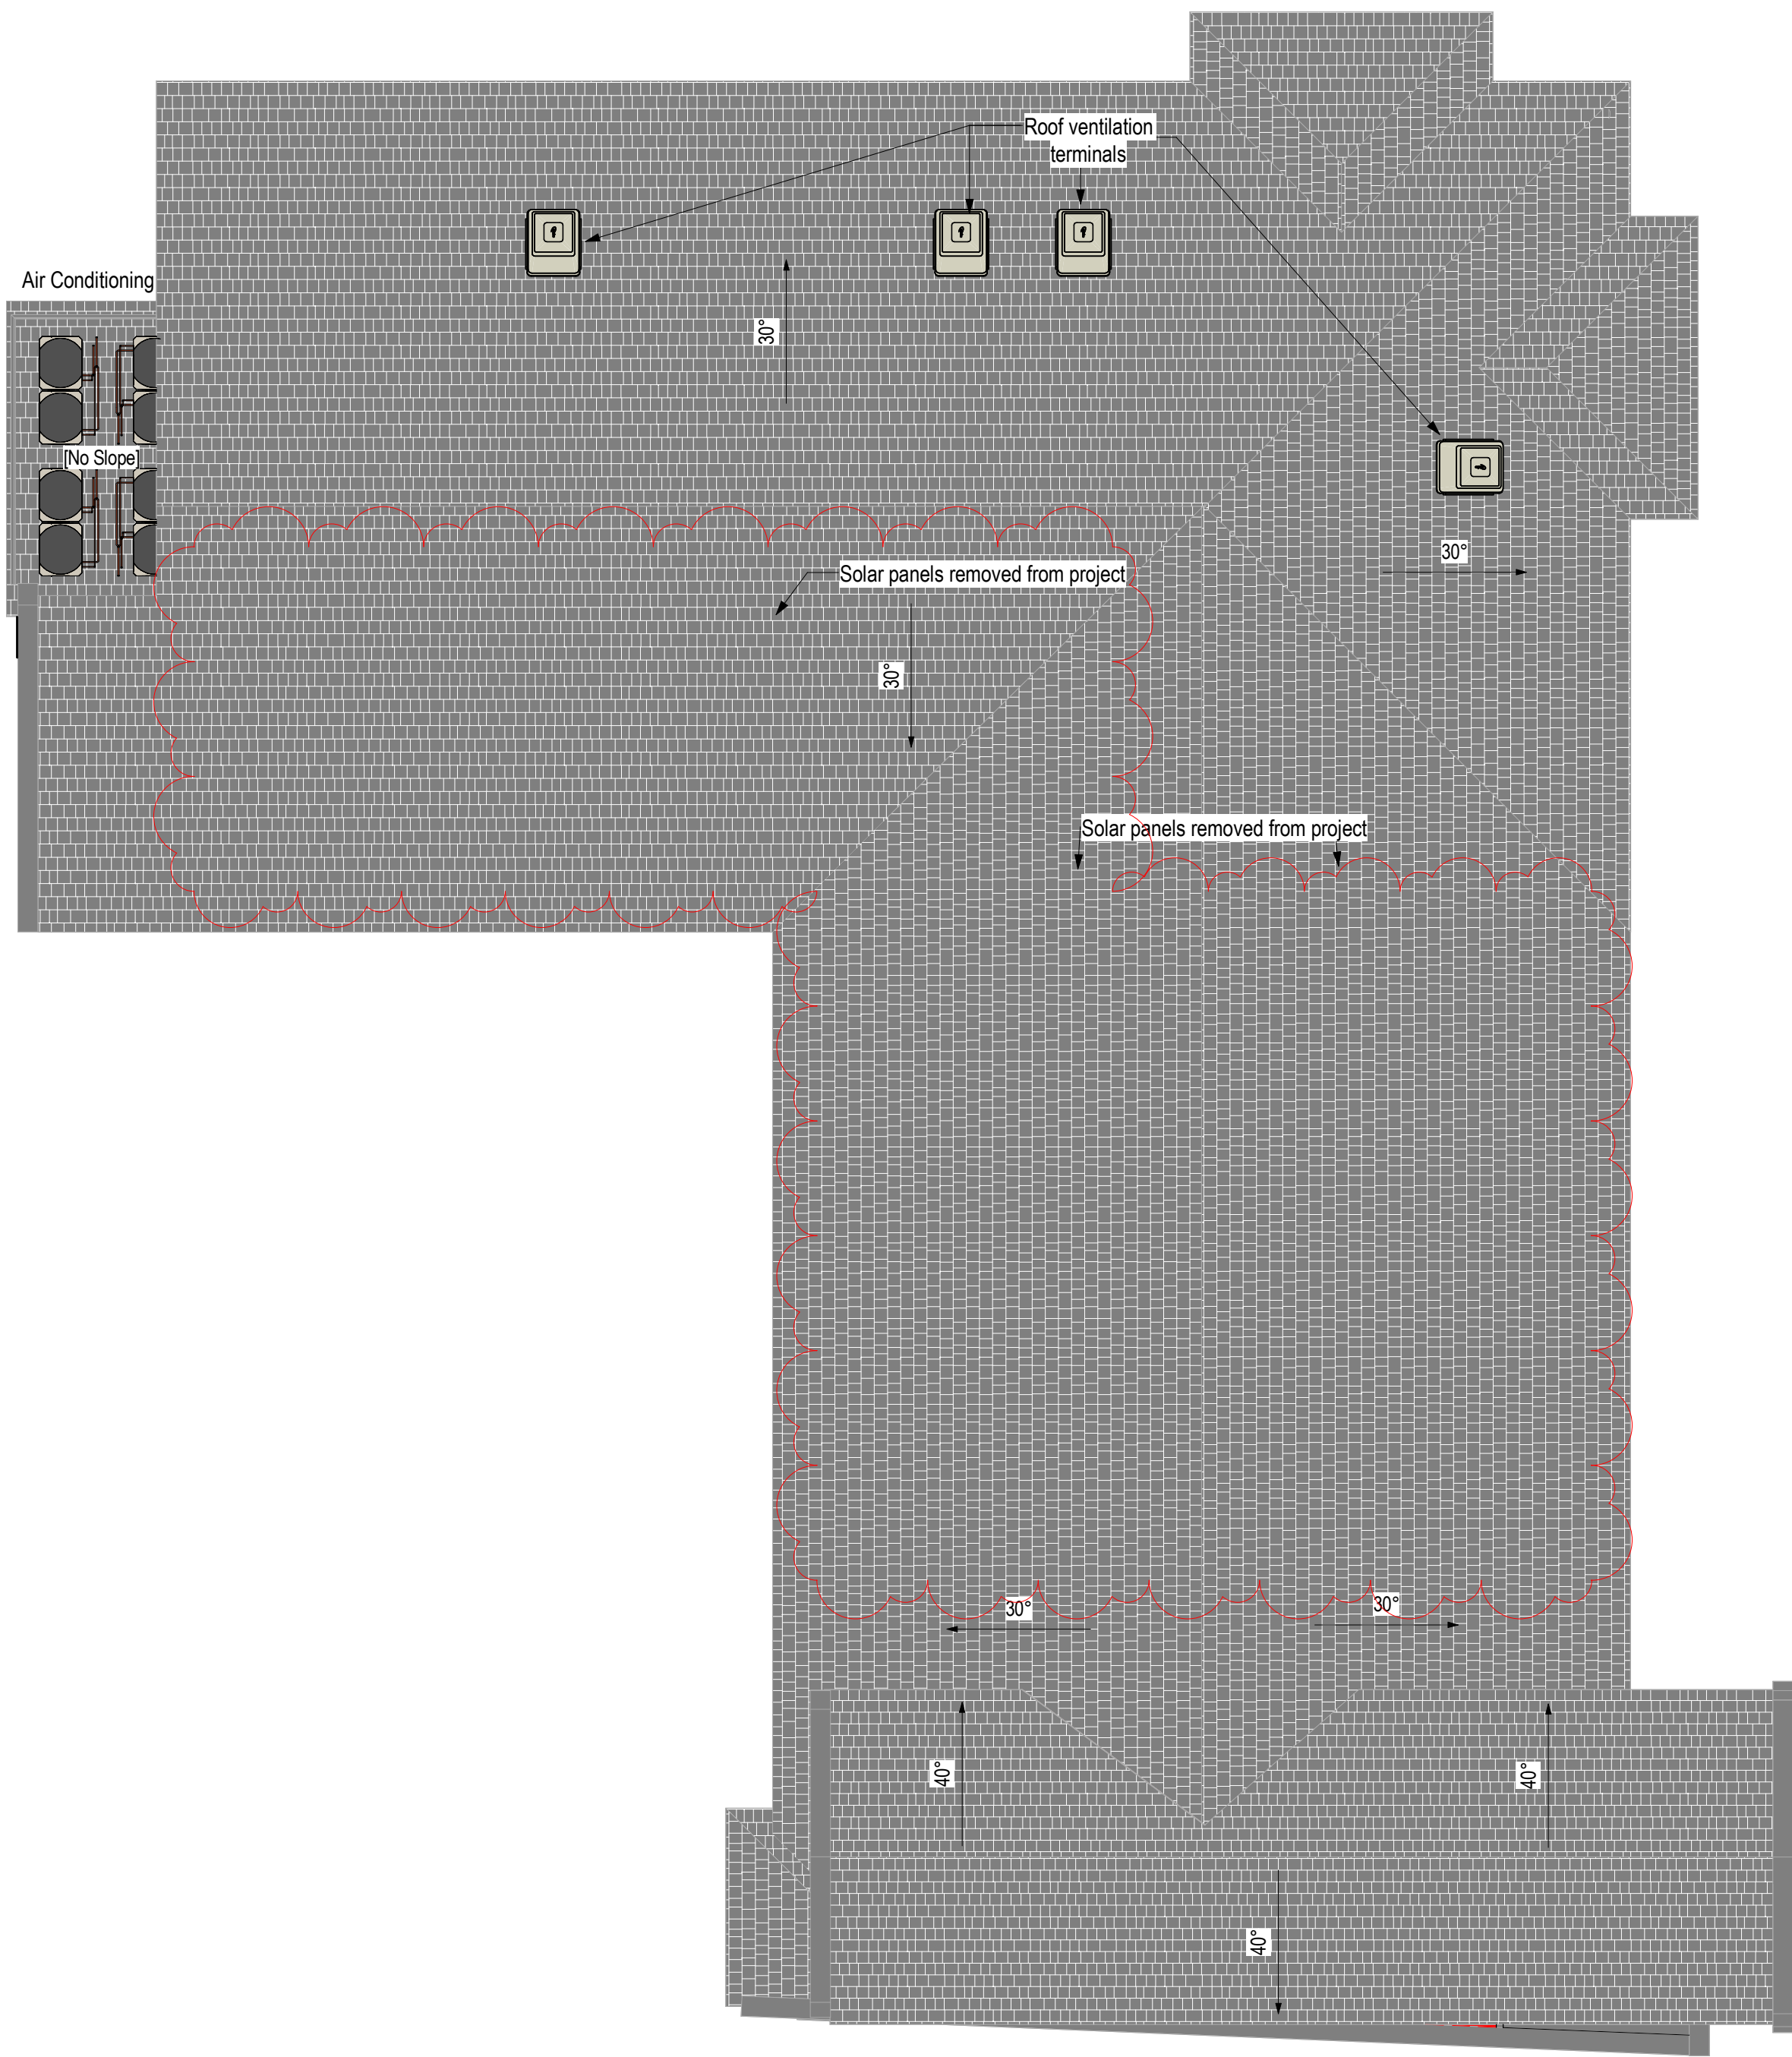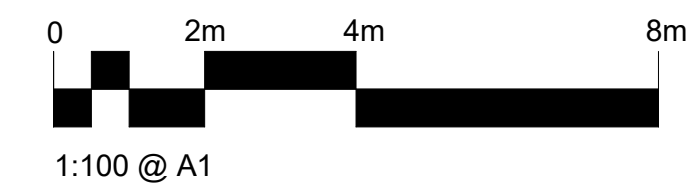

Proposed Roof Plan
1 : 100 @ A1

T2	Solar panels removed from scheme design as per CE instruction 14.12.23.	14.12.23	CB	PEH
T1	For comment	11.12.23	AL	PEH
TENDER				
-	First issue. For Comment/Approval.	-	-	-
PRELIMINARY				
Revision	Description	Date	Drawn	Checked

Halliday Meecham Architects Limited
111 Piccadilly Manchester M1 2HY
+44 (0)161 661 5566
4 Devonshire Street London W1W 5DT
+44 (0)203 440 5175
hma@hallidaymeecham.com
www.hallidaymeecham.com



Client:	CE					
Project:	Crewe Municipal Buildings TADIC					
Phase/ Location:	Earle Street, Crewe, Cheshire, CW1 2BJ					
Drawing:	Proposed Roof Plan					
Scale @ A1	Scale @ A3	Date:	Drawn:	Checked:	Job No.	Drawing No.
1:100	N.T.S.	12/11/23	AL	PEH	5659	20205
Drawing Ref.	5659-HMA-CMB-ZZ-DR-A-20205					Revision
						T2