



GROUND FLOOR

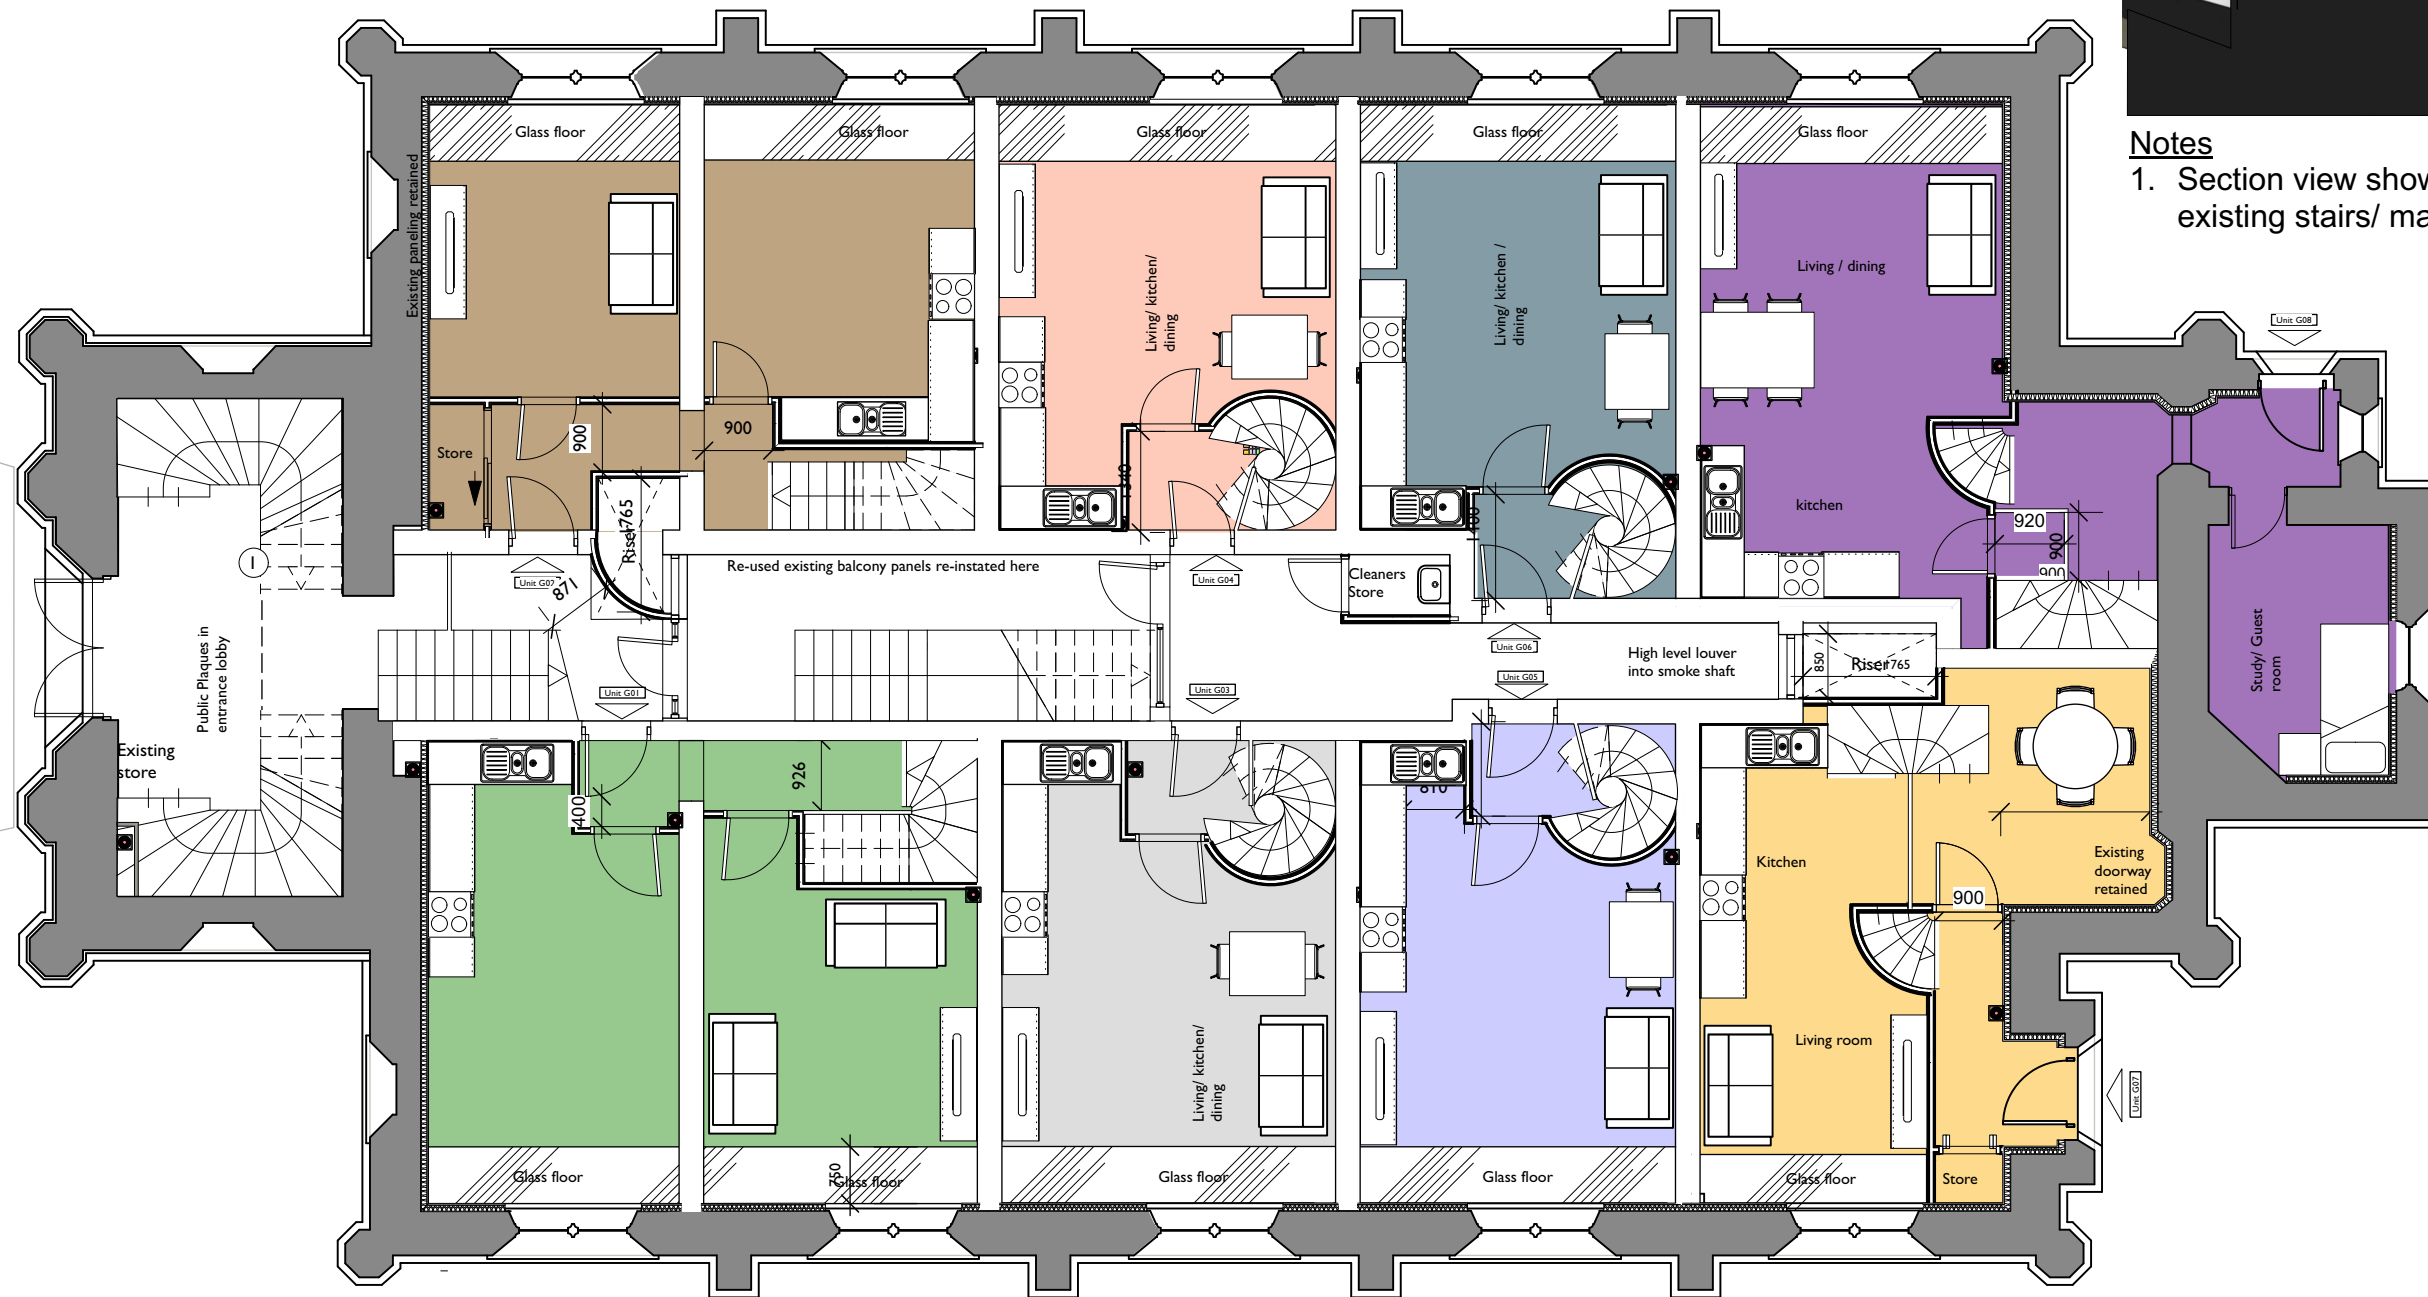

Notes

1. Section view showing the use of the existing stairs/ main entrance

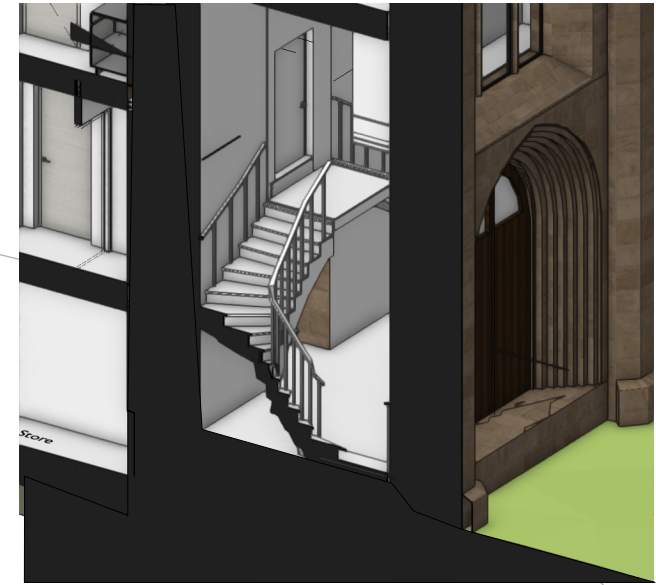

COPYRIGHT OF ATELIER MB LTD
DO NOT SCALE FROM THIS DRAWING
DIMENSIONS TO BE CHECKED ON SITE



Bottom stair marker

Rev Note DRN CHK

St John's Church, Bollington

Proposed Ground Floor Plan


scheme 1933
drwg no. P(110)
revision

scale 1:100 @ A3
date first drawn Oct 21
drawn RJD

SK sketch E existing P proposed T tender C construction FI final issue

www.ateliermb.co.uk
t 0161 236 0051
e architect@ateliermb.co.uk

FIRST FLOOR

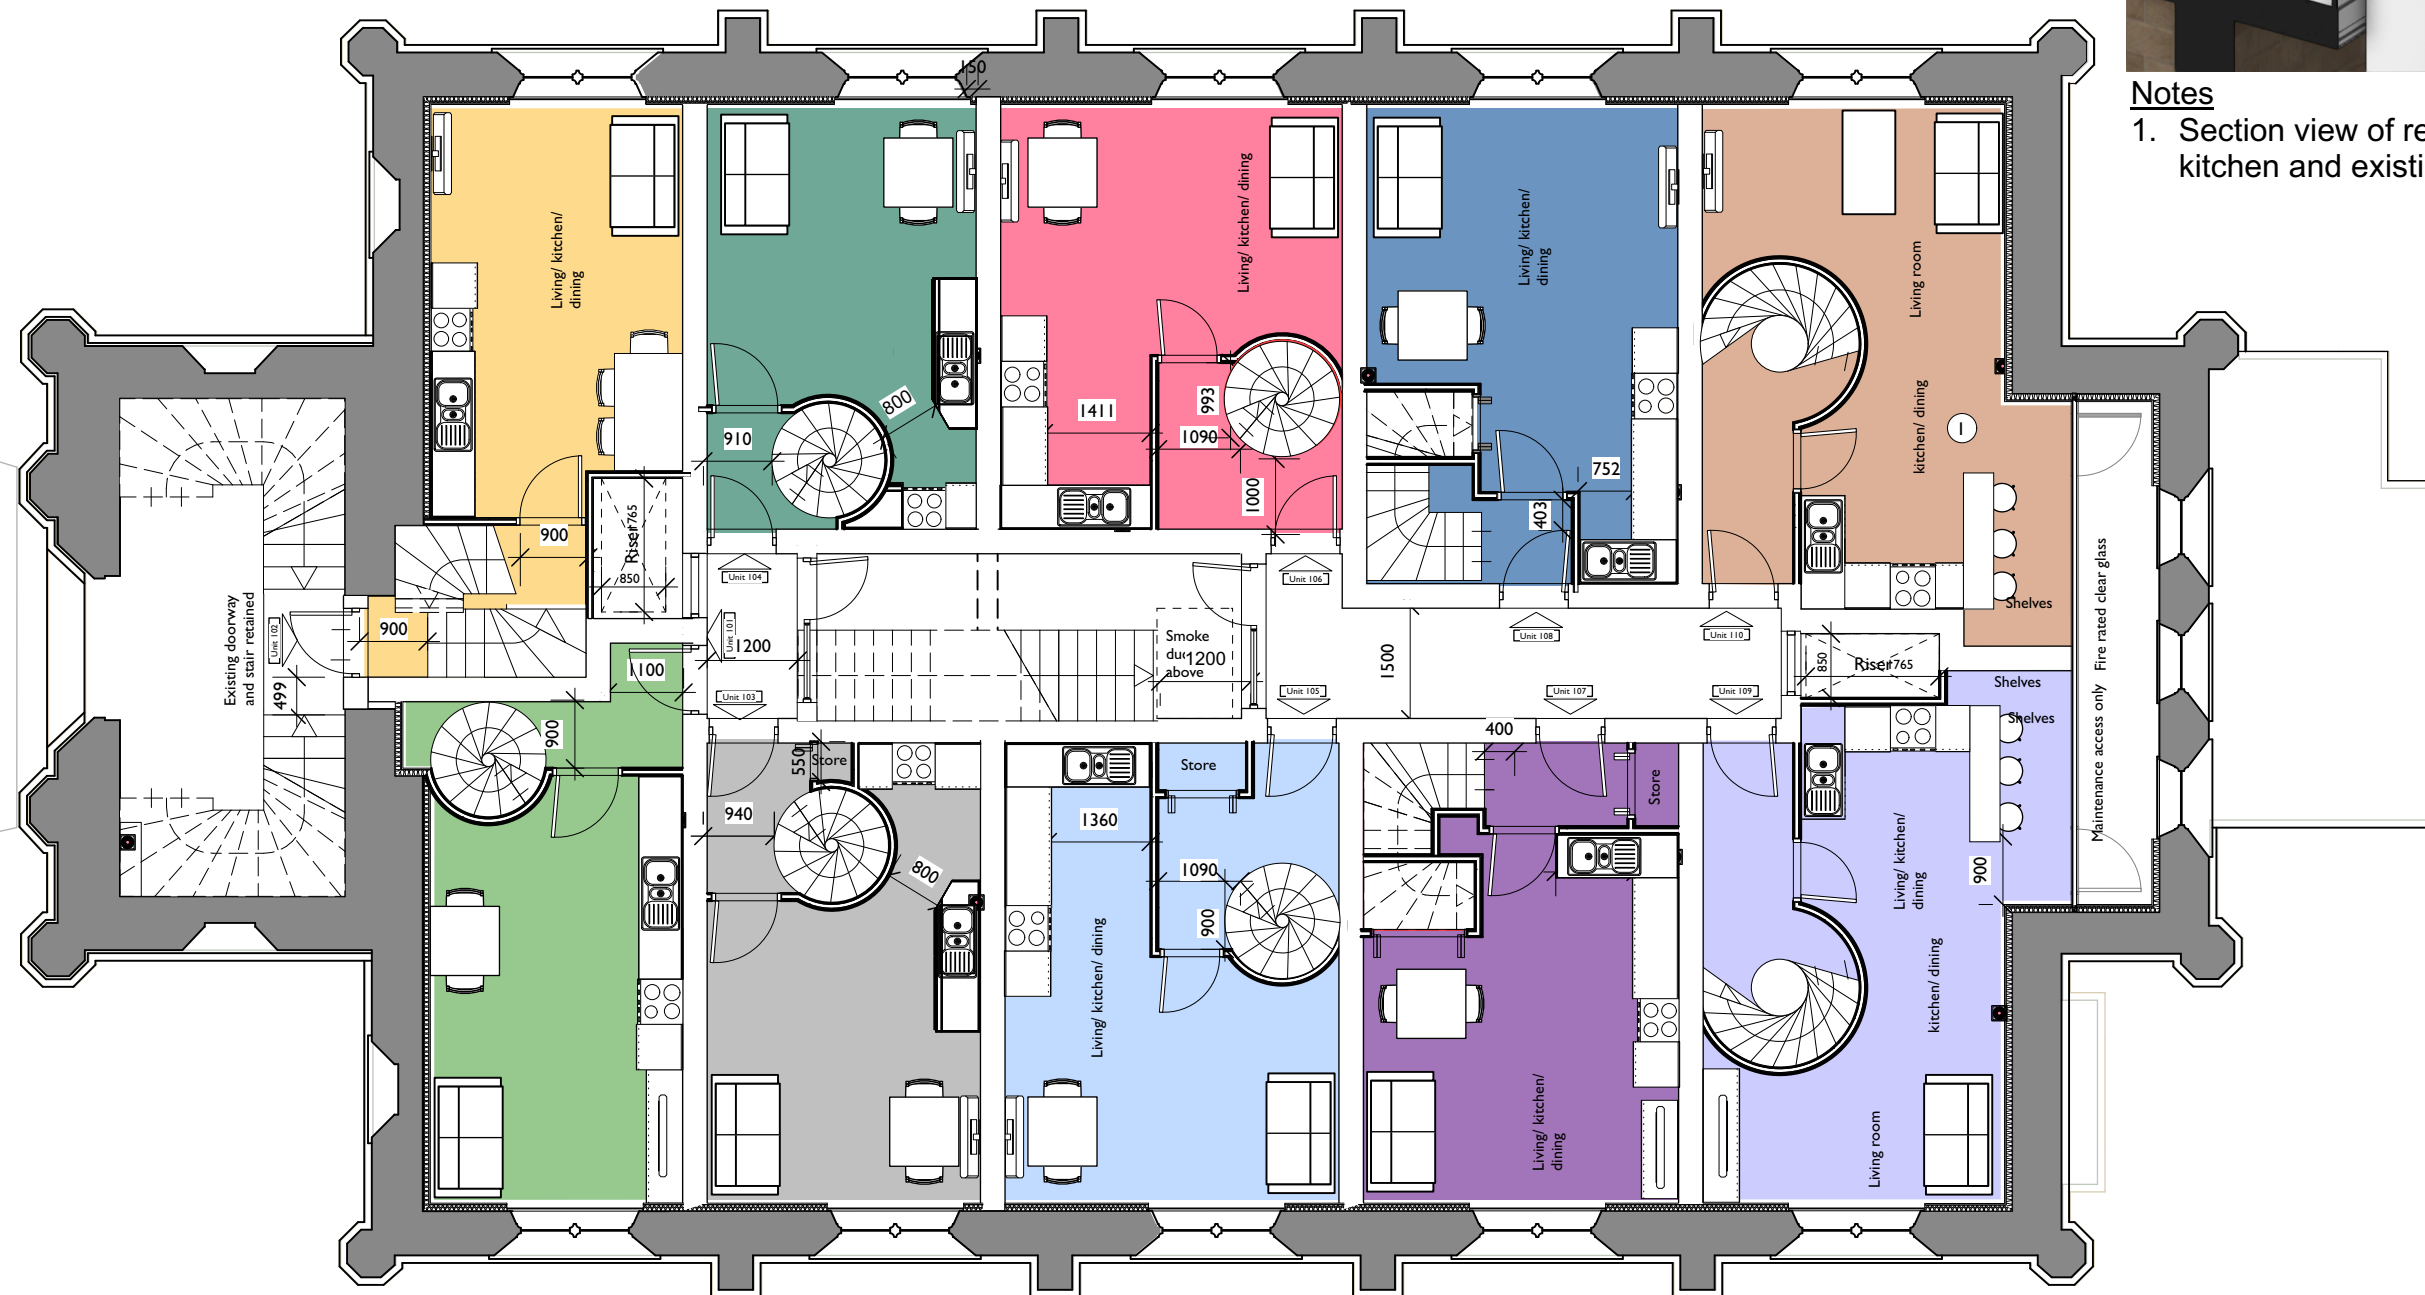

- Notes**
1. Section view of relationship between kitchen and existing windows



COPYRIGHT OF ATELIER MB LTD
DO NOT SCALE FROM THIS DRAWING
DIMENSIONS TO BE CHECKED ON SITE

102	104	106	108	110
101	103	105	107	109

Bottom stair marker

Rev	Note	DRN	CHK
-----	------	-----	-----

St John's Church, Bollington

Proposed First Floor Plan


scheme	1933
drwg no.	P(120)
revision	

scale	1:100 @ A3
date first drawn	Oct 21
drawn	RJD

SK sketch E existing P proposed T tender C construction FI final issue

www.ateliermb.co.uk
t 0161 236 0051
e architect@ateliermb.co.uk

SECOND FLOOR

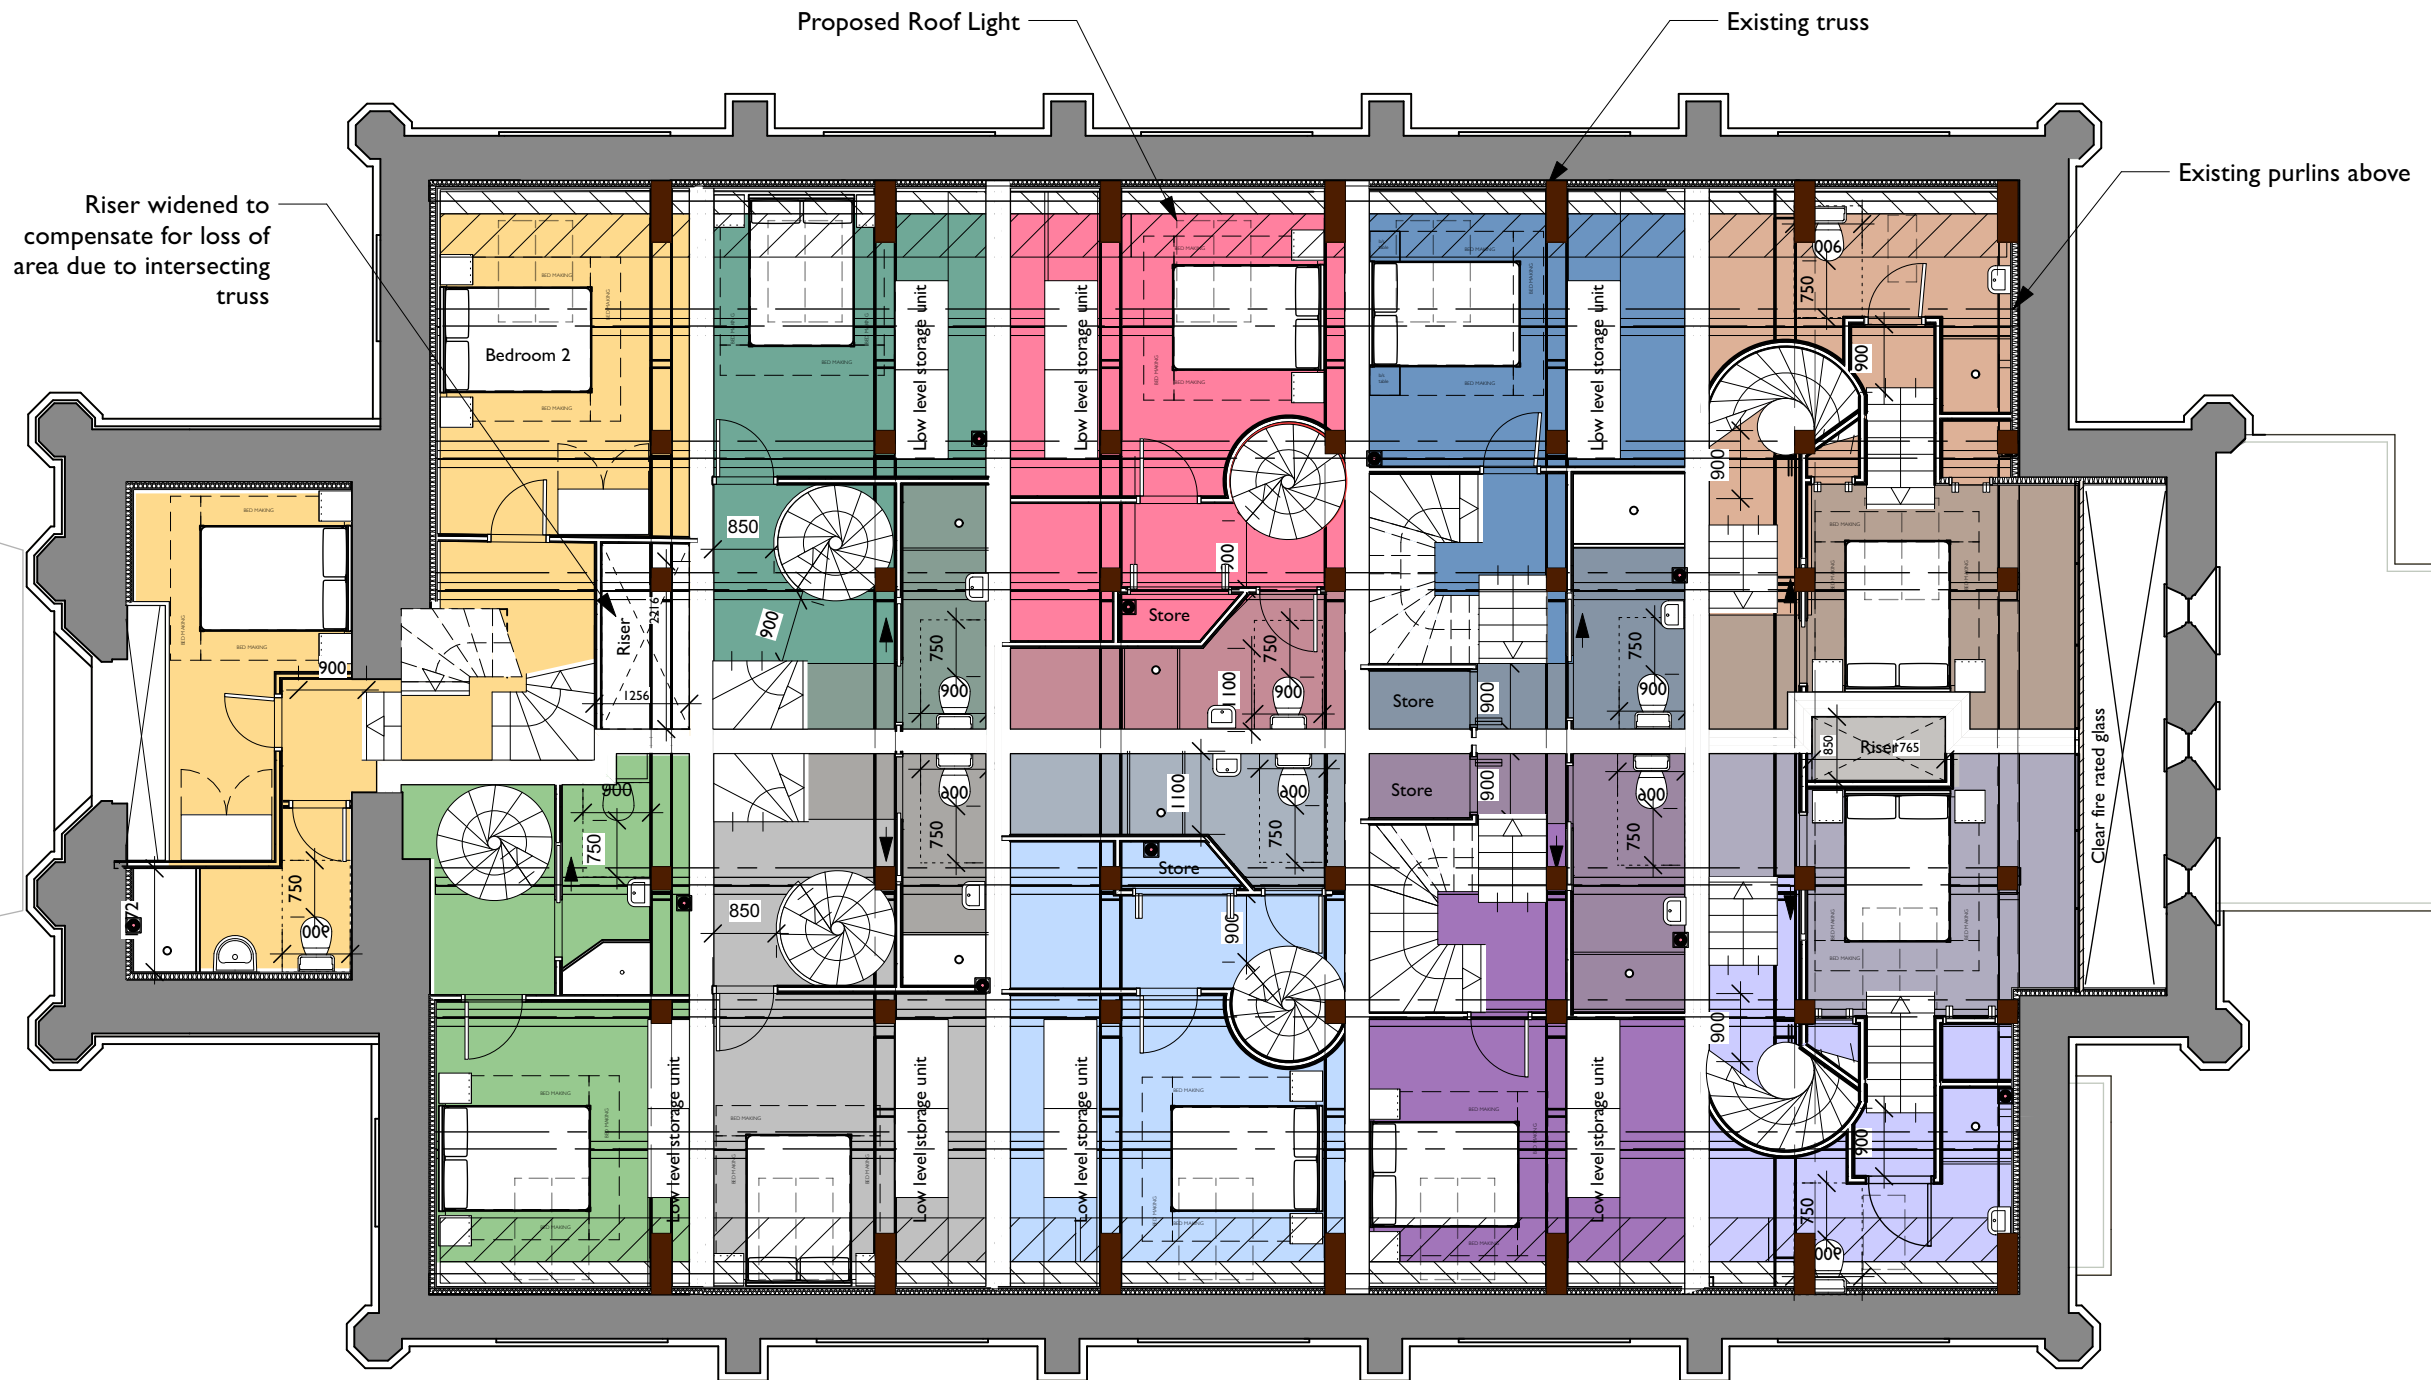

COPYRIGHT OF ATELIER MB LTD
DO NOT SCALE FROM THIS DRAWING
DIMENSIONS TO BE CHECKED ON SITE



<1800 floor to ceiling

<1500 floor to ceiling

Existing Truss

Existing Purlin

Upper Floor

Bottom stair marker

Rev Note DRN CHK

St John's Church, Bollington

Proposed Second Floor Plan

scheme	1933
drwg no.	P(130)
revision	


scale	1:100 @ A3
date first drawn	Oct 21
drawn	RJD

SK sketch E existing P proposed T tender C construction FI final issue

www.ateliermb.co.uk
t 0161 236 0051
e architect@ateliermb.co.uk

SECOND FLOOR

Proposed conservation roof lights

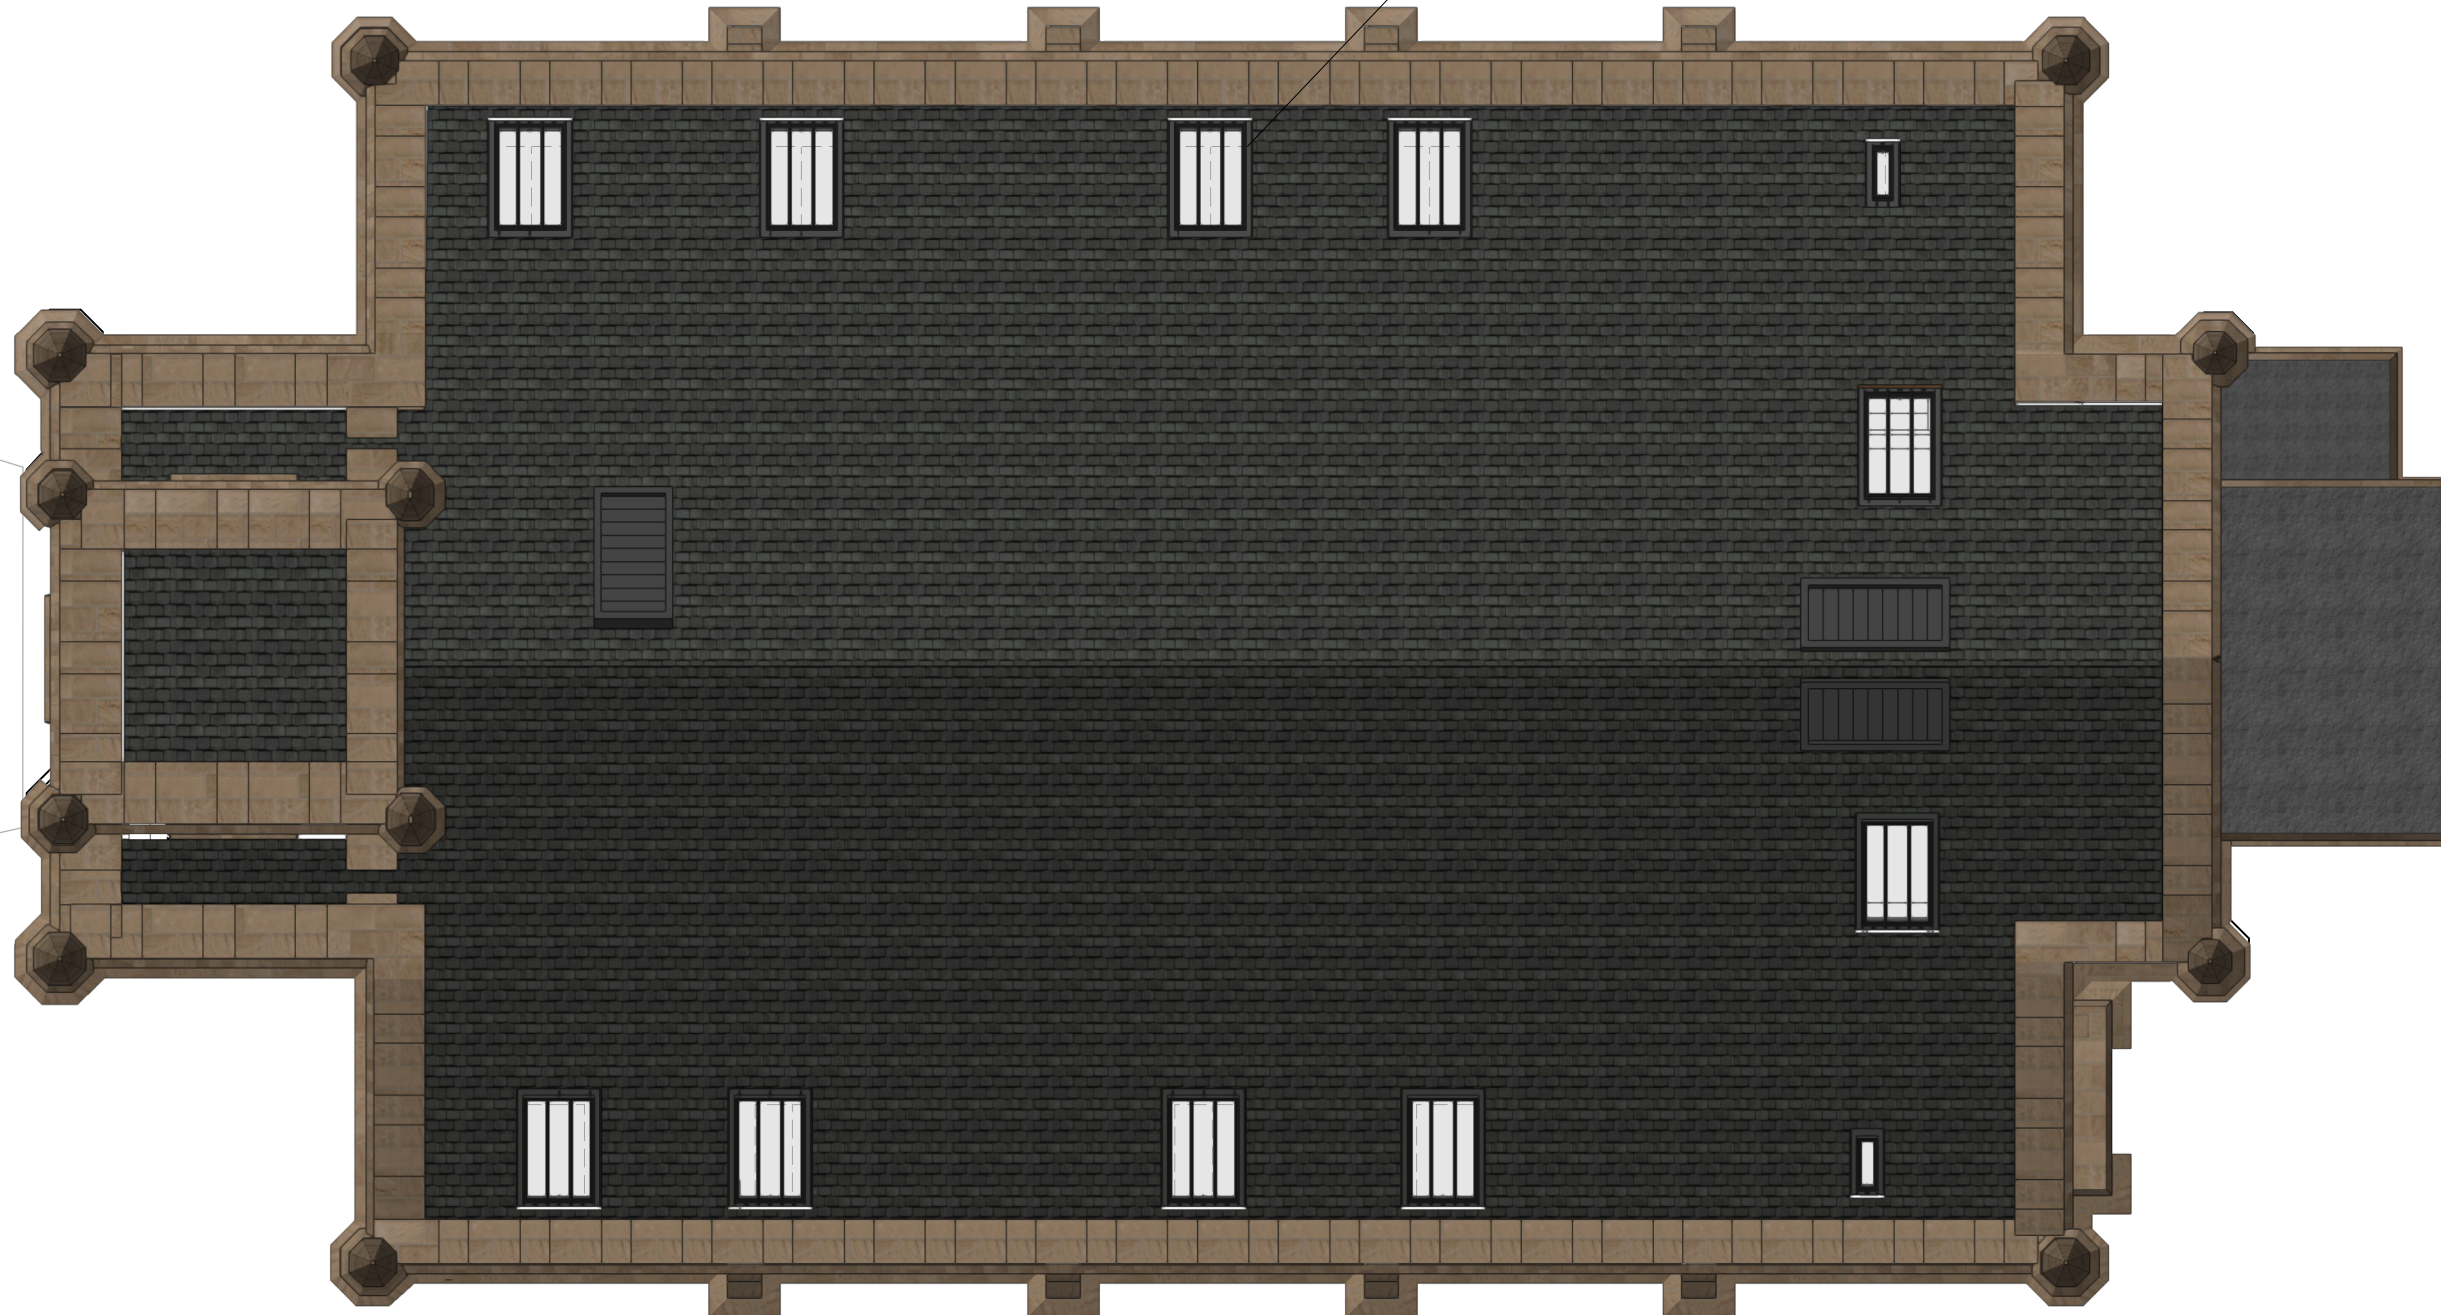

GY

GY

GY

Rev	Note	DRN	CHK
-----	------	-----	-----

St John's Church, Bollington


Proposed Roof Plan

scheme	1933
drwg no.	P(140)
revision	

scale	1:100 @ A3
date first drawn	Oct 21
drawn	RJD

SK sketch E existing P proposed T tender C construction FI final issue

www.ateliermb.co.uk
t 0161 236 0051
e architect@ateliermb.co.uk

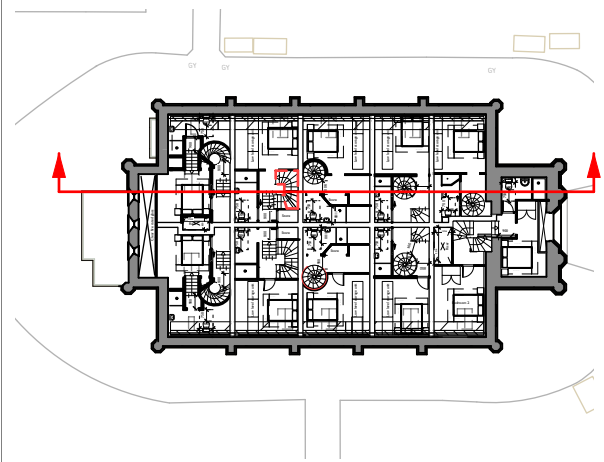

Proposed Upper
Second Floor FFL
19.02m

Proposed Second
Floor FFL
17.47m

Existing Gallery
Upper Level 15.09m

Proposed First Floor
FFL 14.47m

Existing Gallery
Underside Level
12.98m


Proposed Ground
Floor FFL 11.57 m

Existing FFL
10.73m

Entrance level 9.97m

Proposed Lower
Ground FFL
8.77m

Datum 8.00m

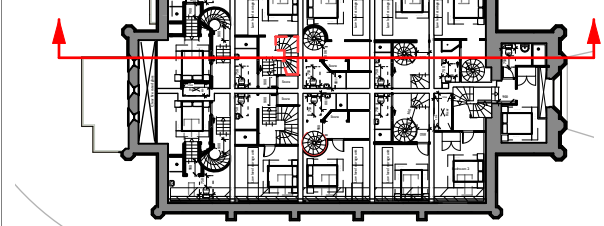

COPYRIGHT OF ATELIER MB LTD
DO NOT SCALE FROM THIS DRAWING
DIMENSIONS TO BE CHECKED ON SITE

Existing to be
removed

Rev Note DRN CHK

St Johns Church, Bollington

Proposed Section AA


scheme	1933
drwg no.	P(300)
revision	

scale	1:100 @ A3
date first drawn	Oct 21
drawn	RJD

SK sketch E existing P proposed T tender C construction FI final issue

www.ateliermb.co.uk
t 0161 236 0051
e architect@ateliermb.co.uk

Approved existing to
be removed

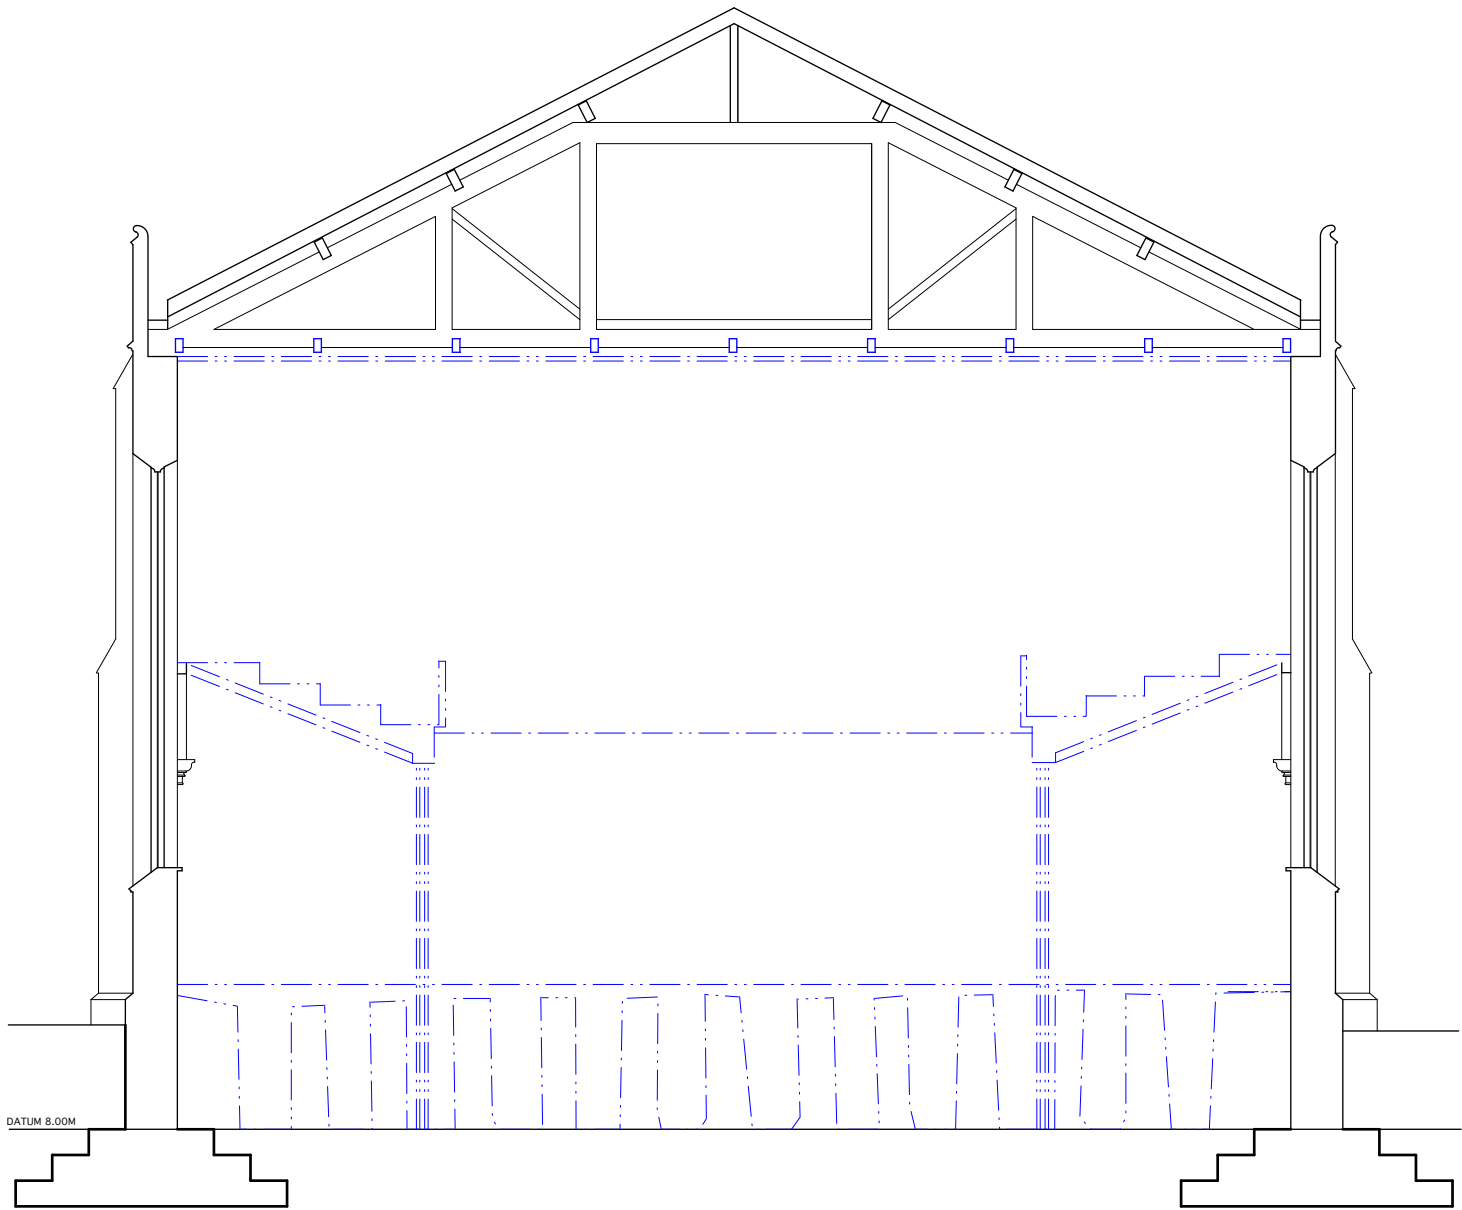

Rev Note DRN CHK

St John Bollington


Existing Demolition Section

scheme	1933
drwg no.	P(301)
revision	


scale	1:100 @ A3
date first drawn	Nov 21
drawn	RJD

SK sketch E existing P proposed T tender C construction FI final issue

www.ateliermb.co.uk
t 0161 236 0051
e architect@ateliermb.co.uk

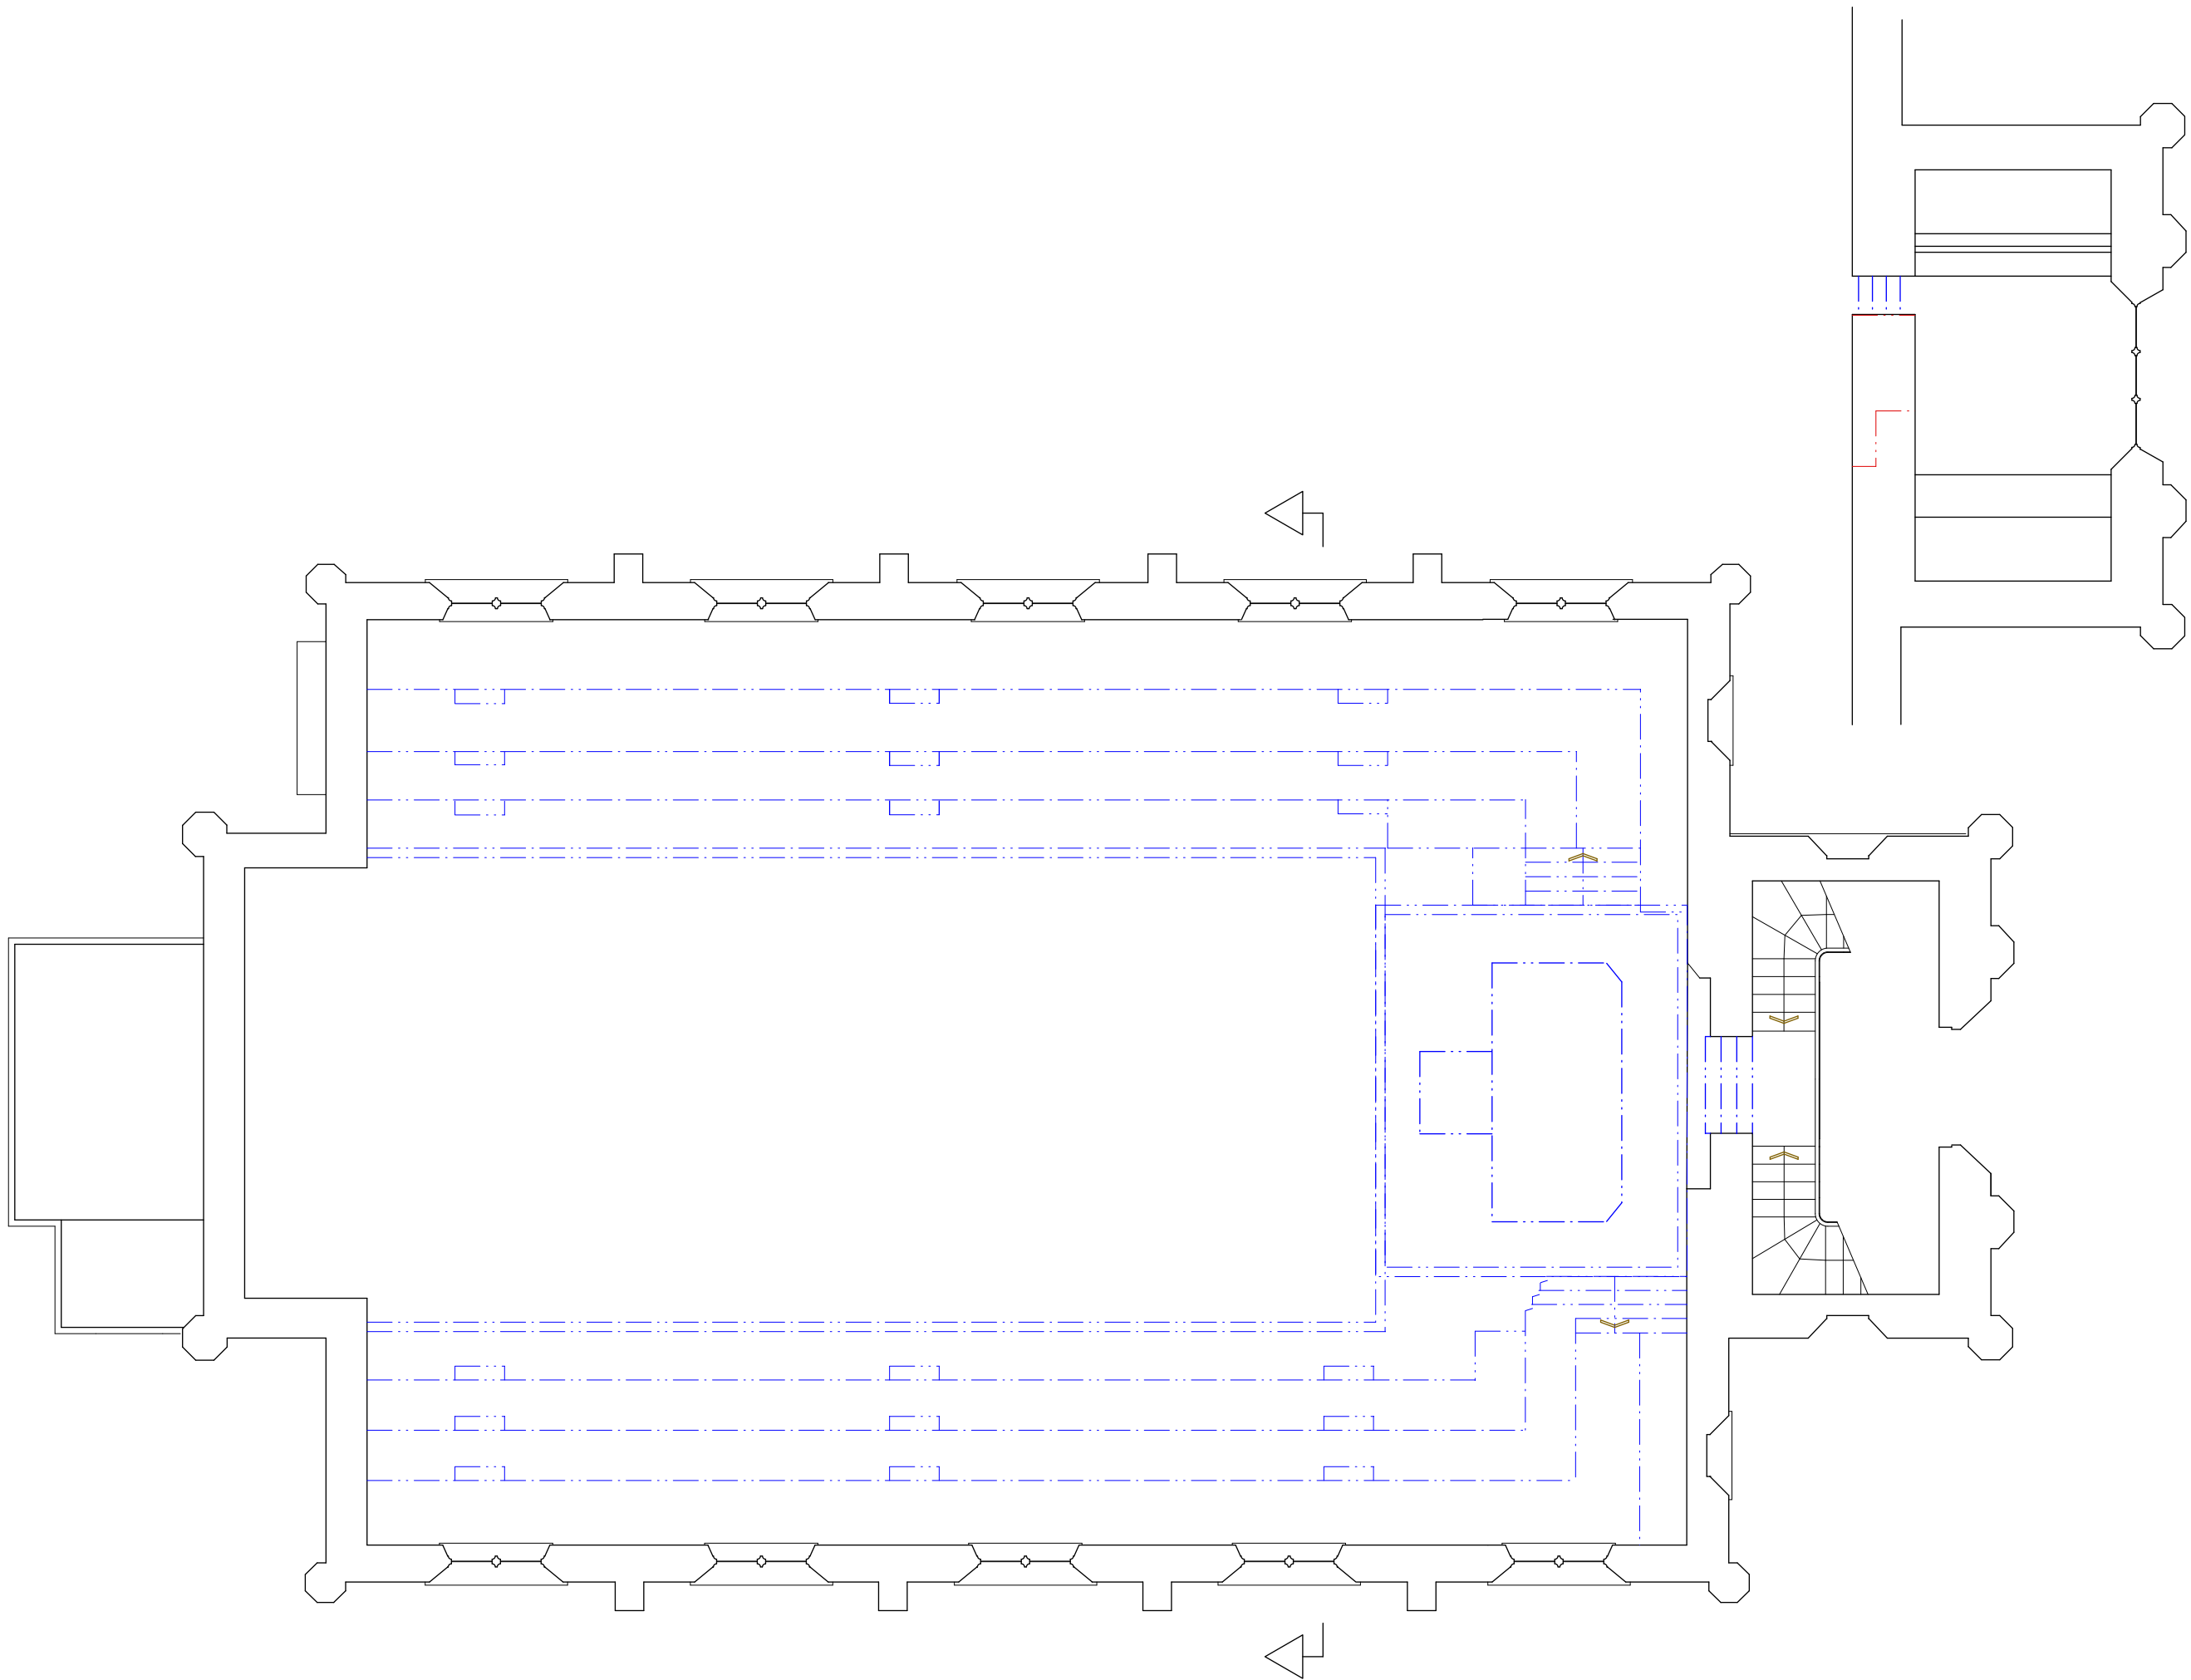

COPYRIGHT OF ATELIER MB LTD
DO NOT SCALE FROM THIS DRAWING
DIMENSIONS TO BE CHECKED ON SITE

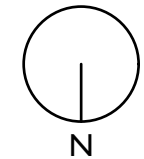

- Approved existing to be removed
- Proposed existing to be removed

Rev	Note	DRN	CHK
-----	------	-----	-----

St John Bollington


Existing Gallery Demolition Plan

scheme	1933
drwg no.	P(201)
revision	


scale	1:100 @ A3
date first drawn	Nov 21
drawn	RJD

SK sketch E existing P proposed T tender C construction FI final issue

www.ateliermb.co.uk
t 0161 236 0051
e architect@ateliermb.co.uk

 

Approved existing to
be removed

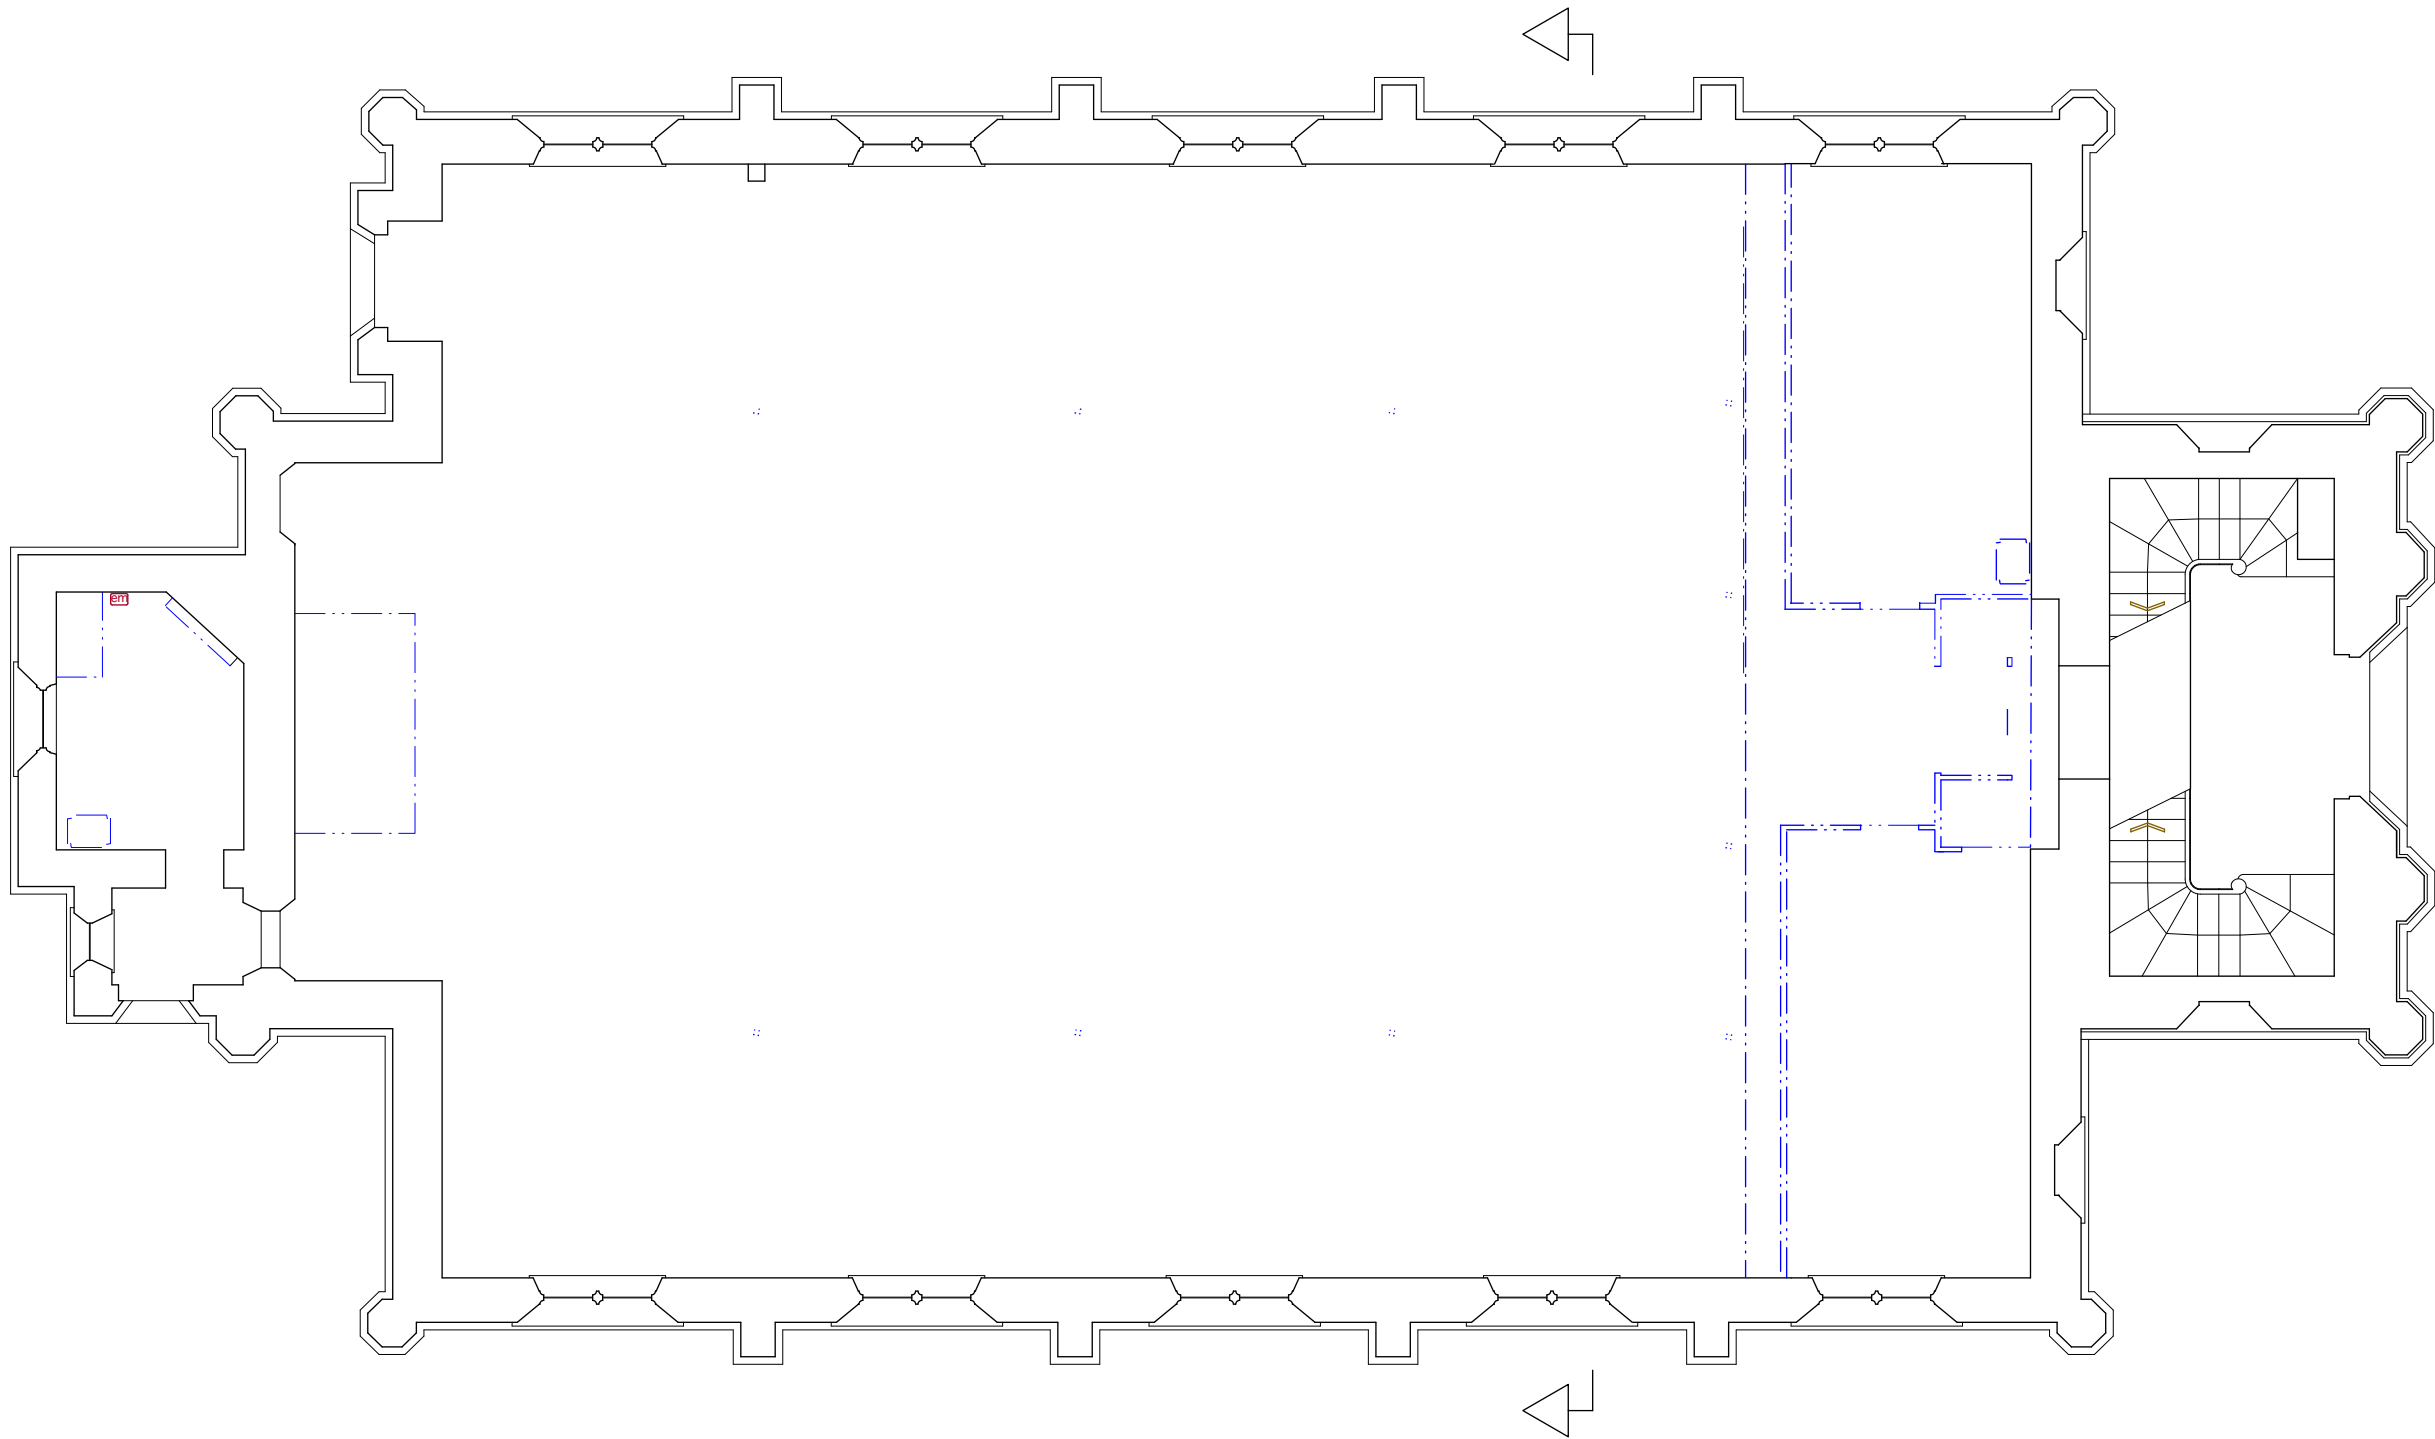

Rev	Note	DRN	CHK
-----	------	-----	-----

St John Bollington

Existing Ground Floor
Demolition Plan

scheme	1933
drwg no.	P(101)
revision	

scale	1:200 @ A3
date first drawn	Nov 21
drawn	RJD

SK sketch E existing P proposed T tender C construction FI final issue

www.ateliermb.co.uk
t 0161 236 0051
e architect@ateliermb.co.uk



Atelier MB
Urban Architects



1


$$\frac{1}{091}$$
$$\begin{array}{r} 2 \\ \hline 091 \end{array}$$


2

St John's, Bollington

scheme	1933
drwg no.	P(091)
revision	A

scale	As Shown
date first drawn	Sept 22
drawn	HKW

SK sketch E existing P proposed T tender C construction FI final issue

www.ateliermb.co.uk
t 0161 236 0051
e architect@ateliermb.co.uk