

24/2164C

BROOKSIDE HALL
CONGLETON ROAD

ARCLID

CW11 4TF



PLANNING APPLICATION

space
architecture and design limited

The Studio
Lake House
Blackmoorfoot Road
Huddersfield
HD7 5TR





t: 01484 841923
f: 01484 947757
e: md@spacearchitecture.net
w: www.spacearchitecture.net

Client
The Witherslack Group Ltd

Project
Proposed New School
Brookside Hall
Sandbach, Cheshire
CW11 4TF

Drawing Title
Existing and Proposed Elevations Showing
Only Elevations Where Changes are Proposed

Scale	Sheet	Date	Drawn	Checked	Drawing Number	Revision
1:250	1:1500	28.04.24 MJG	mjd		24.006(2-3)011	

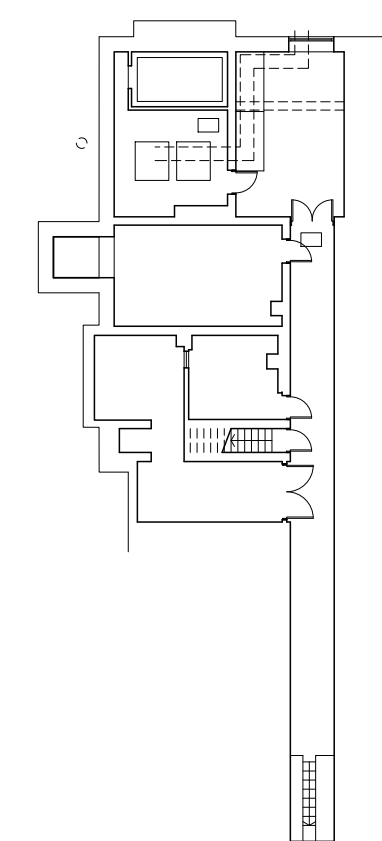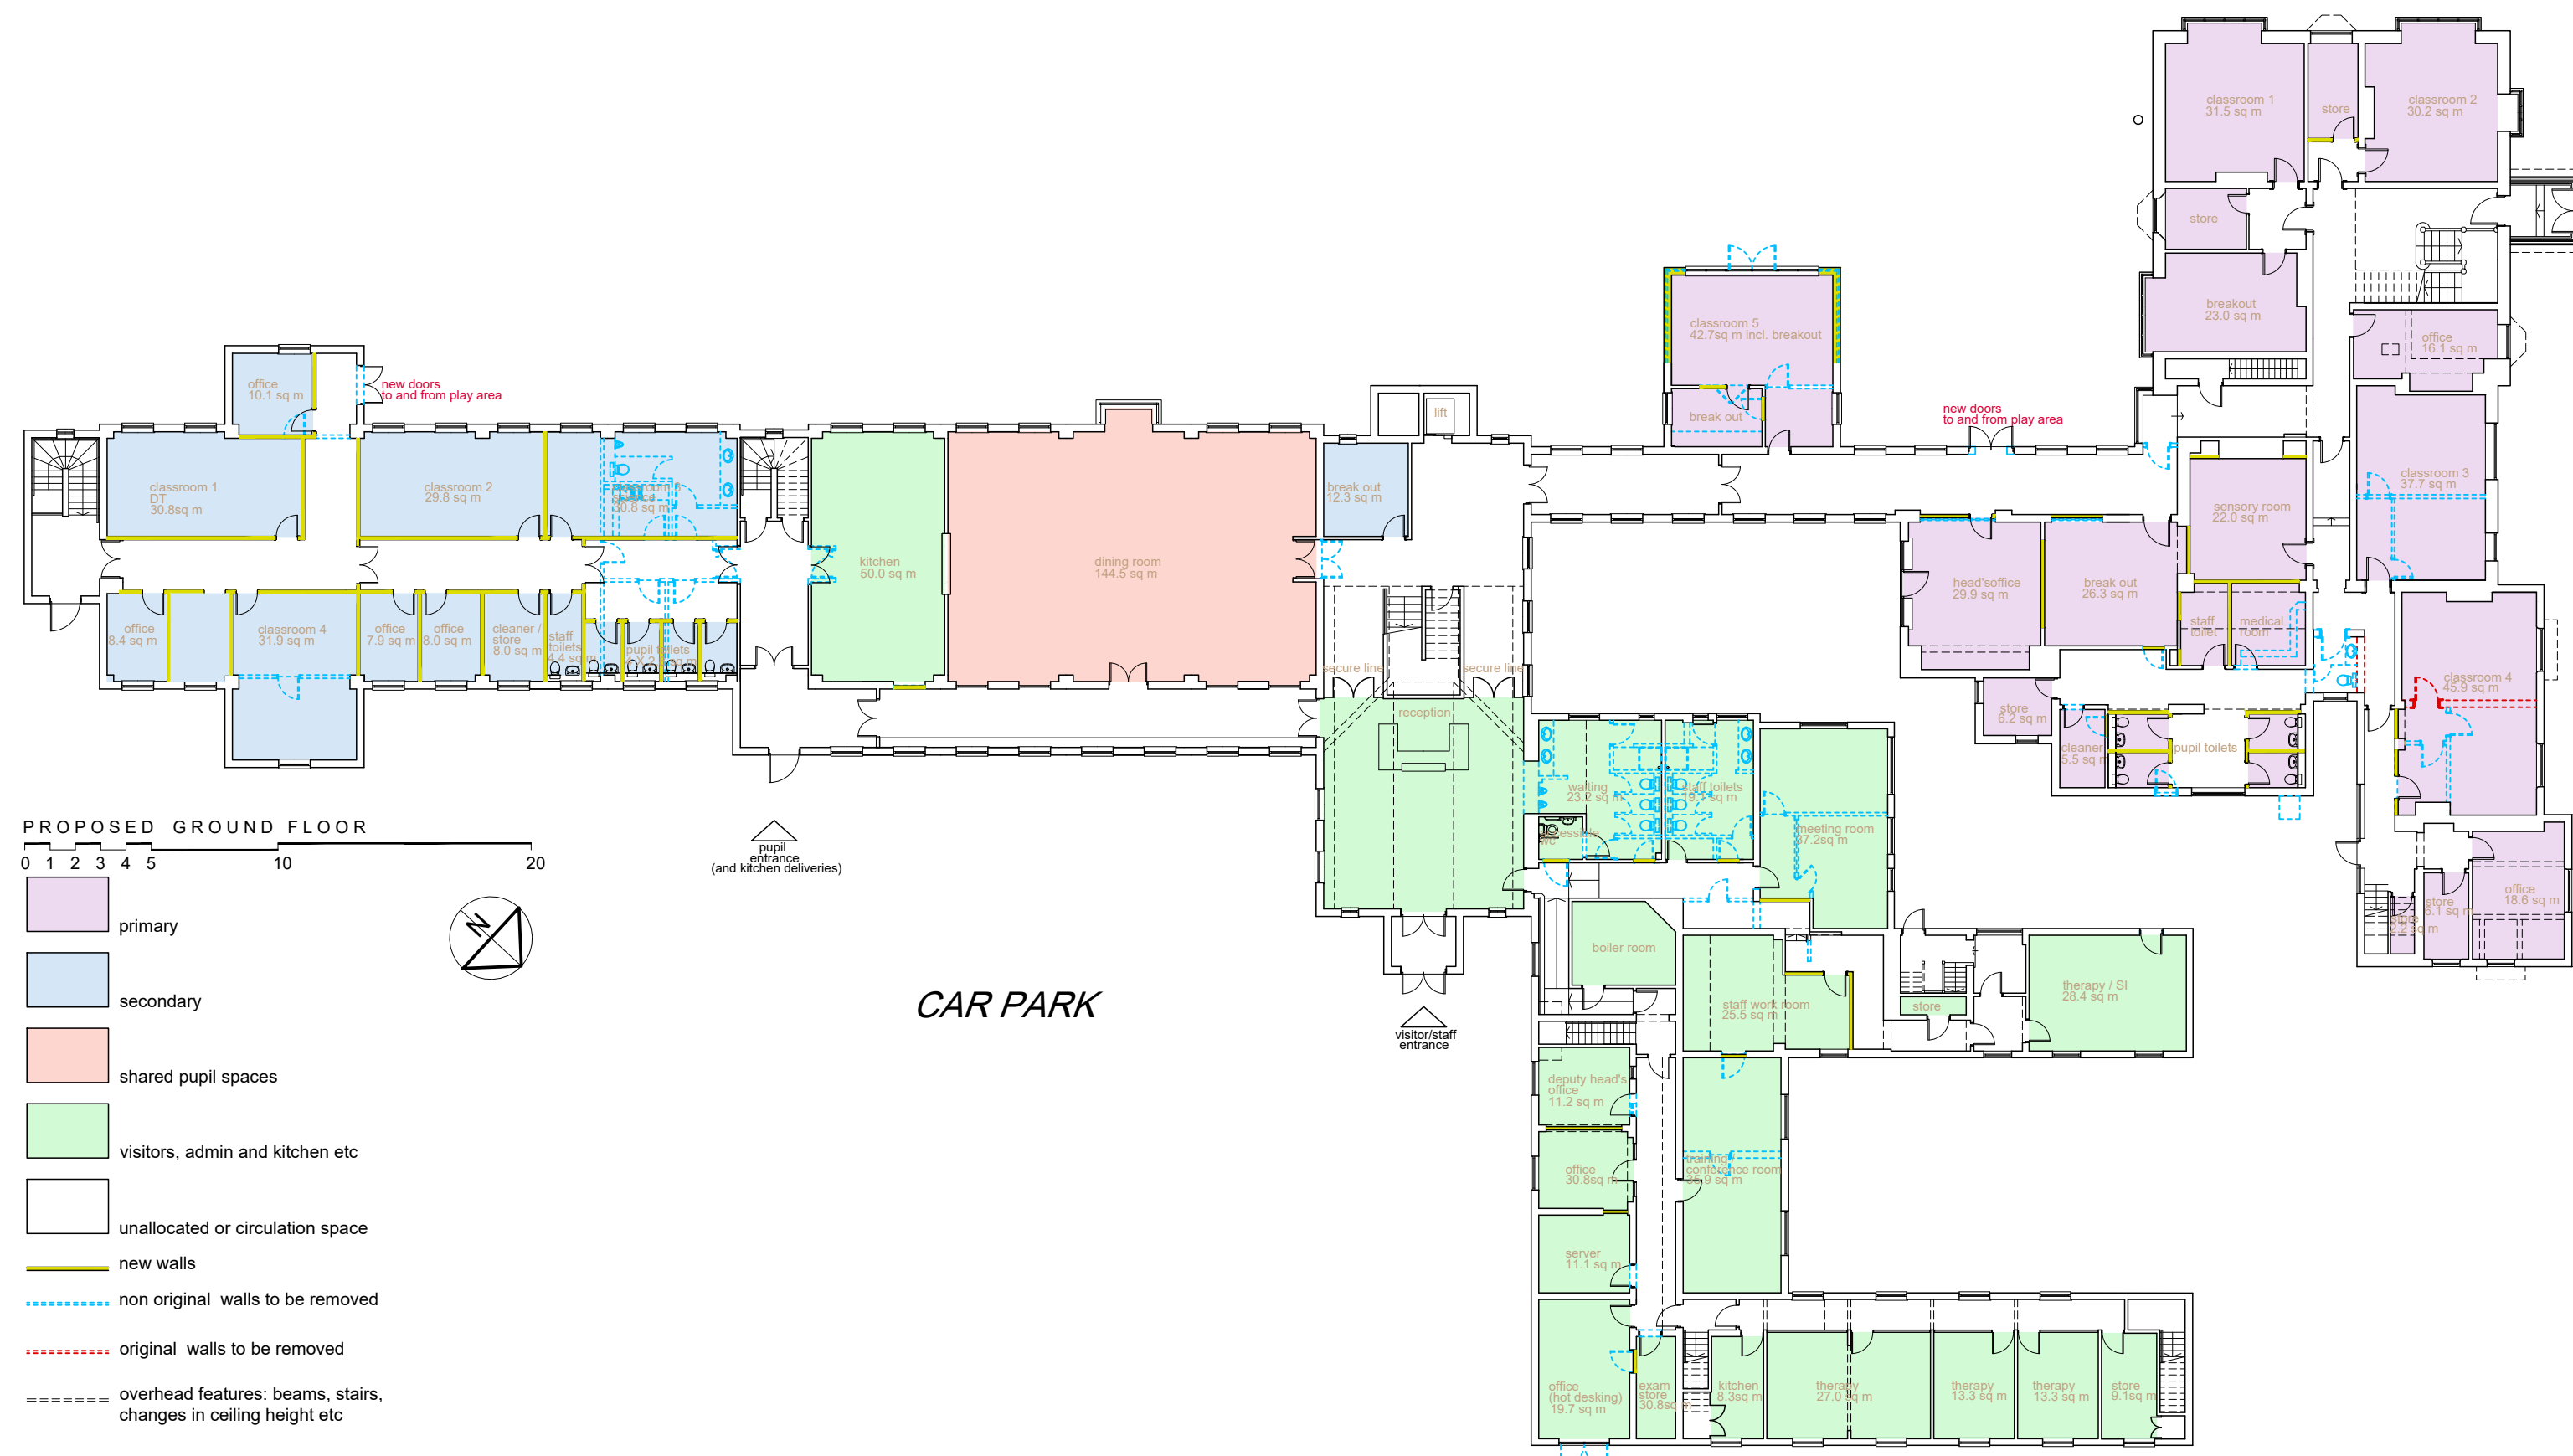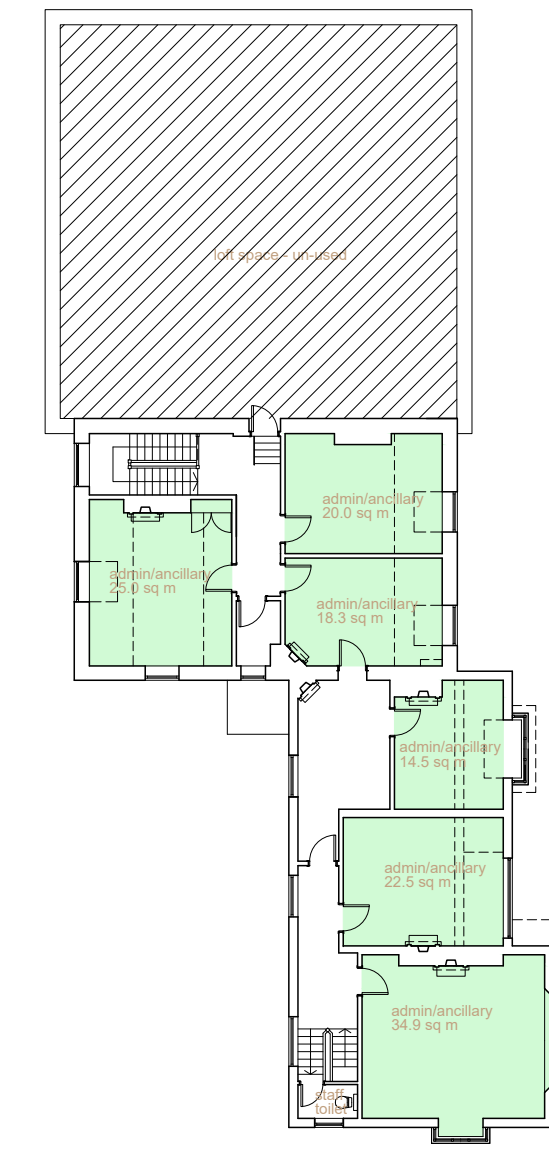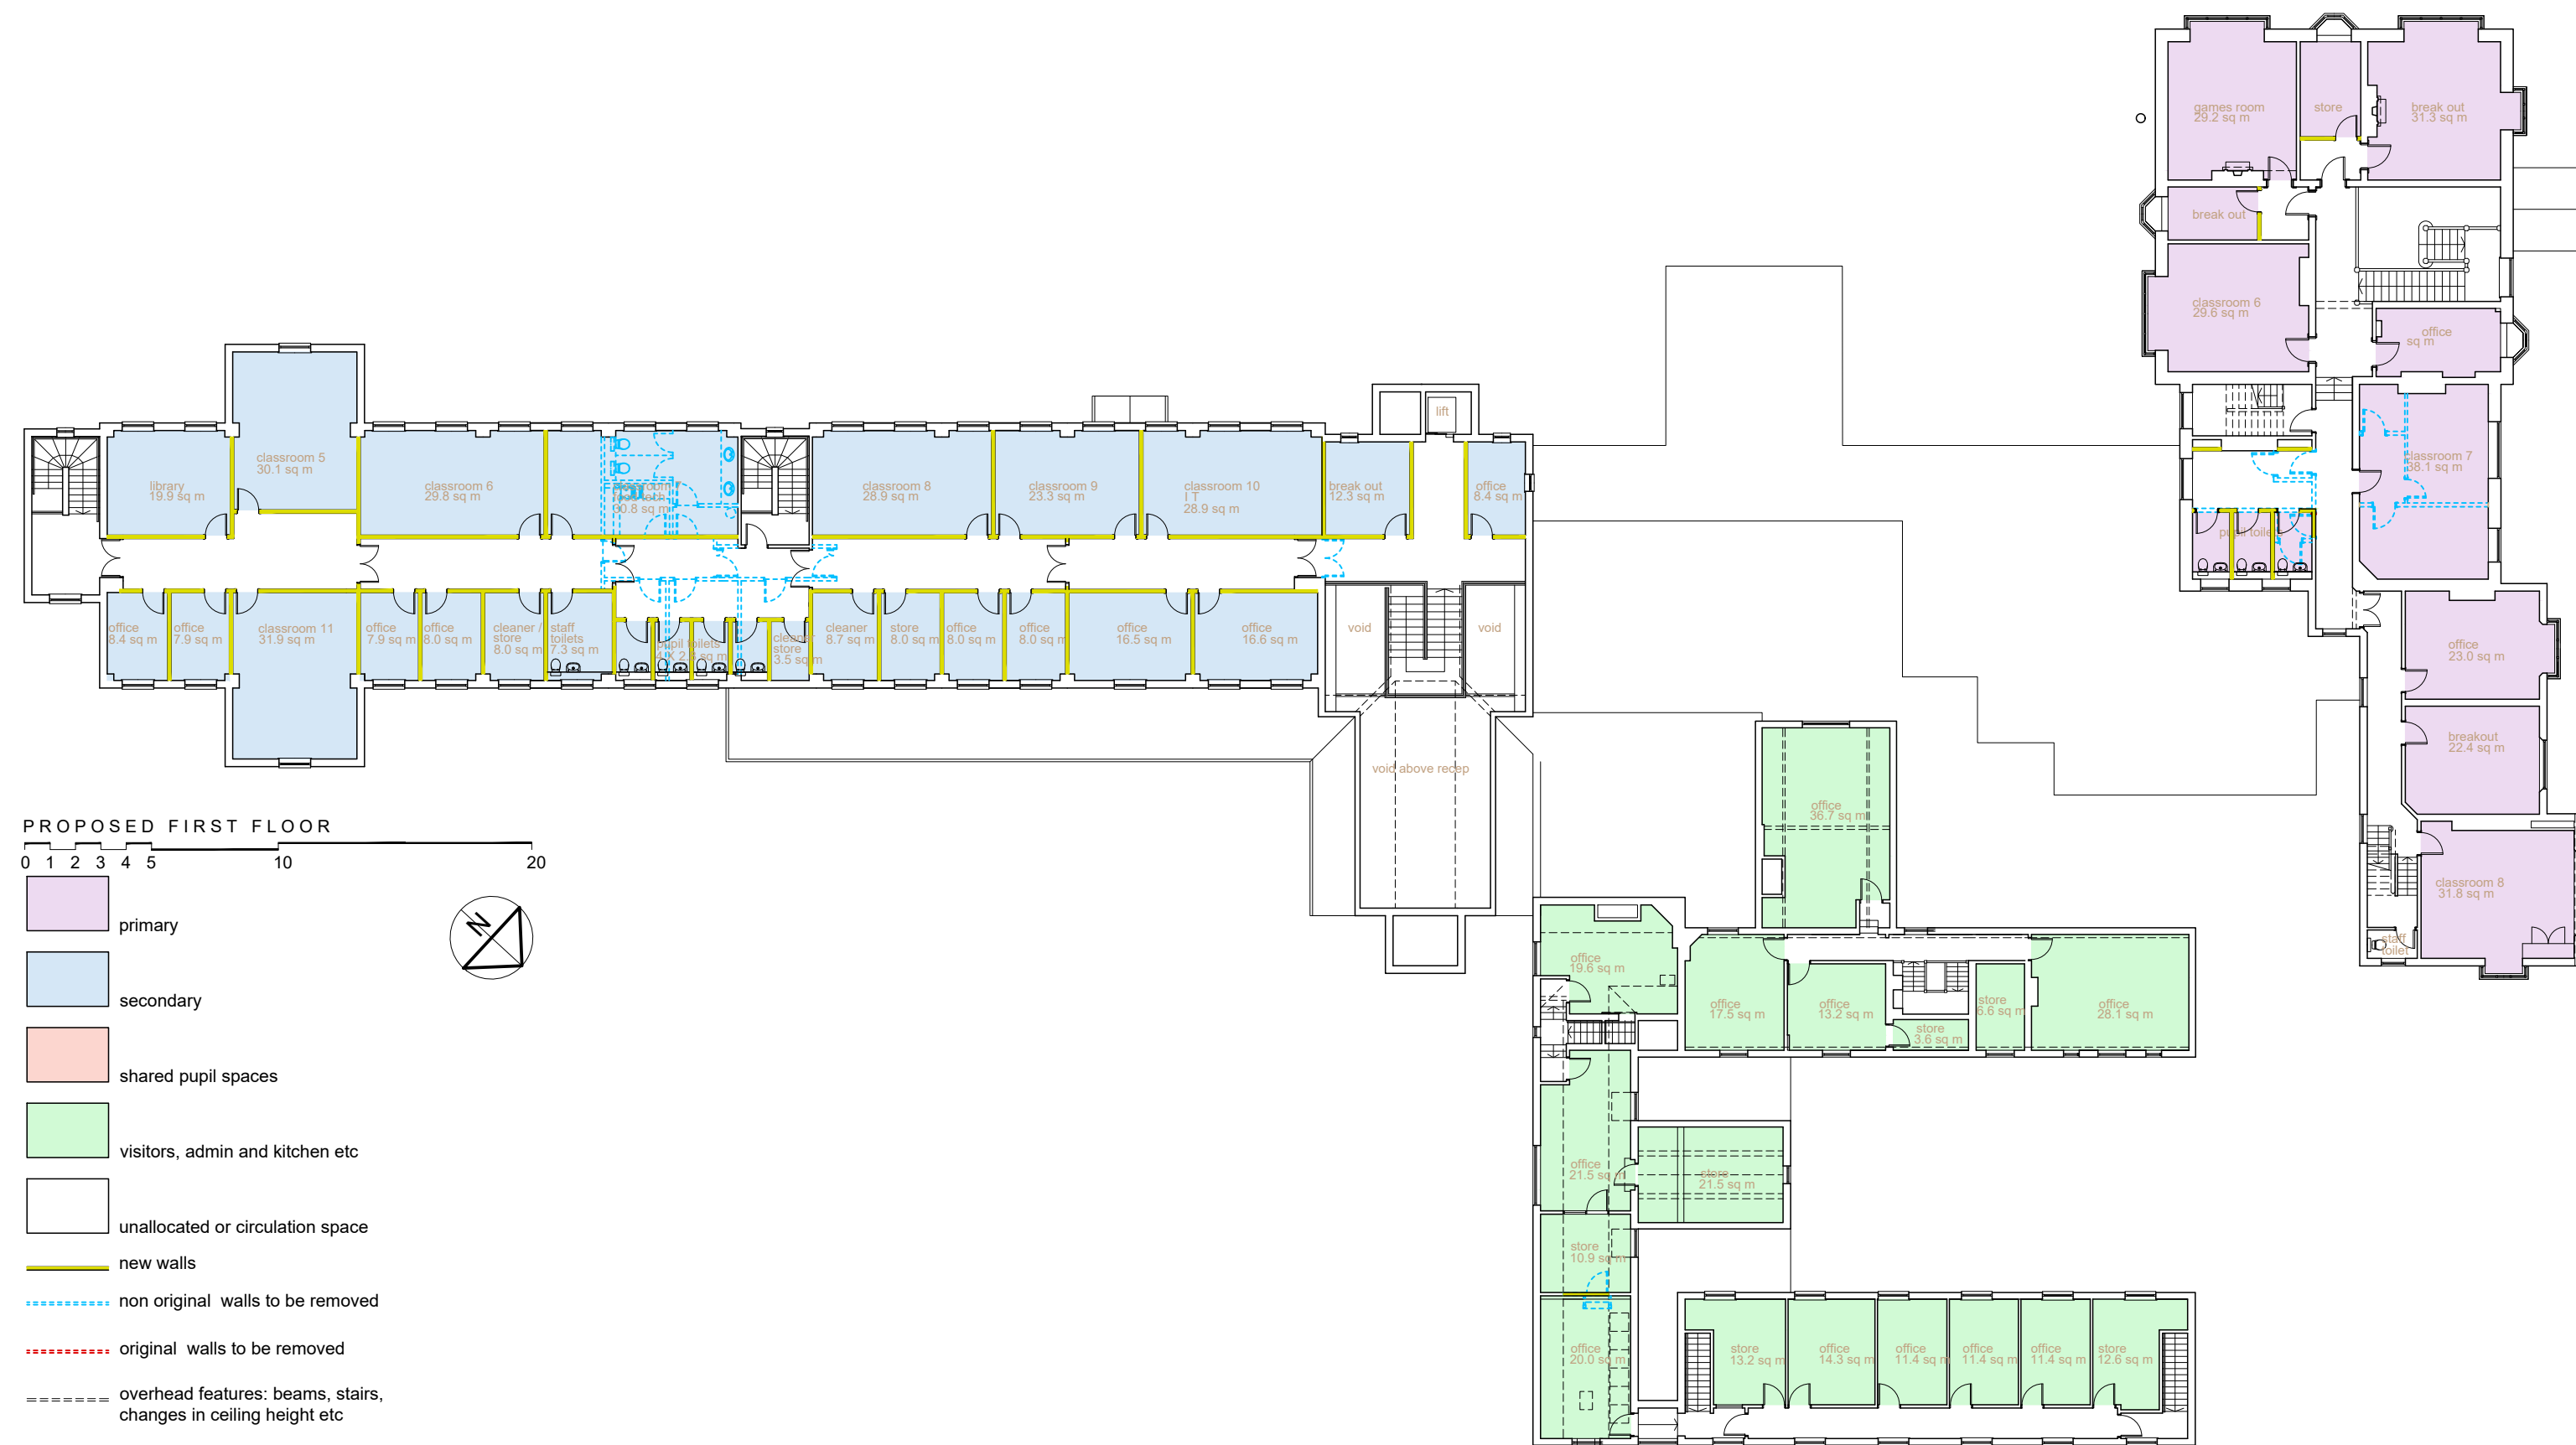

Copyright All rights reserved. This drawing must not be reproduced without permission.

no	description	date	by	checked
A	minor amendments	20.05.24	mjd	mjd
B	minor amendments	22.05.24	mjd	mjd
C	difference between original and non original walls to be removed	23.10.24	mjd	mjd



PLANNING APPLICATION

space	architecture and design limited
The Studio Lake House Backmoorfoot Road Huddersfield HD7 5TR	t: 01484 841423 t: 01484 847757 e: mjd@spacearchitecture.net w: www.spacearchitecture.net

Client
The Witherslack Group Ltd

Project
Proposed New School
Brookside Hall
Sandbach, Cheshire
CW11 4TF

Drawing Title
Proposed Floor Plans
Based on Measured Building Survey

Scale	Sheet	Date	Drawn	Checked	Drawing Number	Revision
1:250	1:500	13.05.24 MJD	mjd	mjd	24.006(2)-3005	C