
 


24/0456/PIP

Land Off Mill Lane, Wheelock,
CW11 4RD

Land Off Mill Lane, Wheelock, CW11 4RD

 


Plan Produced for: CB Homes Ltd

Date Produced: 12 Feb 2025

Plan Reference Number: TQRQM25043161923519

Scale: 1:1250 @ A4

© Crown copyright and database rights 2023 OS 100042766

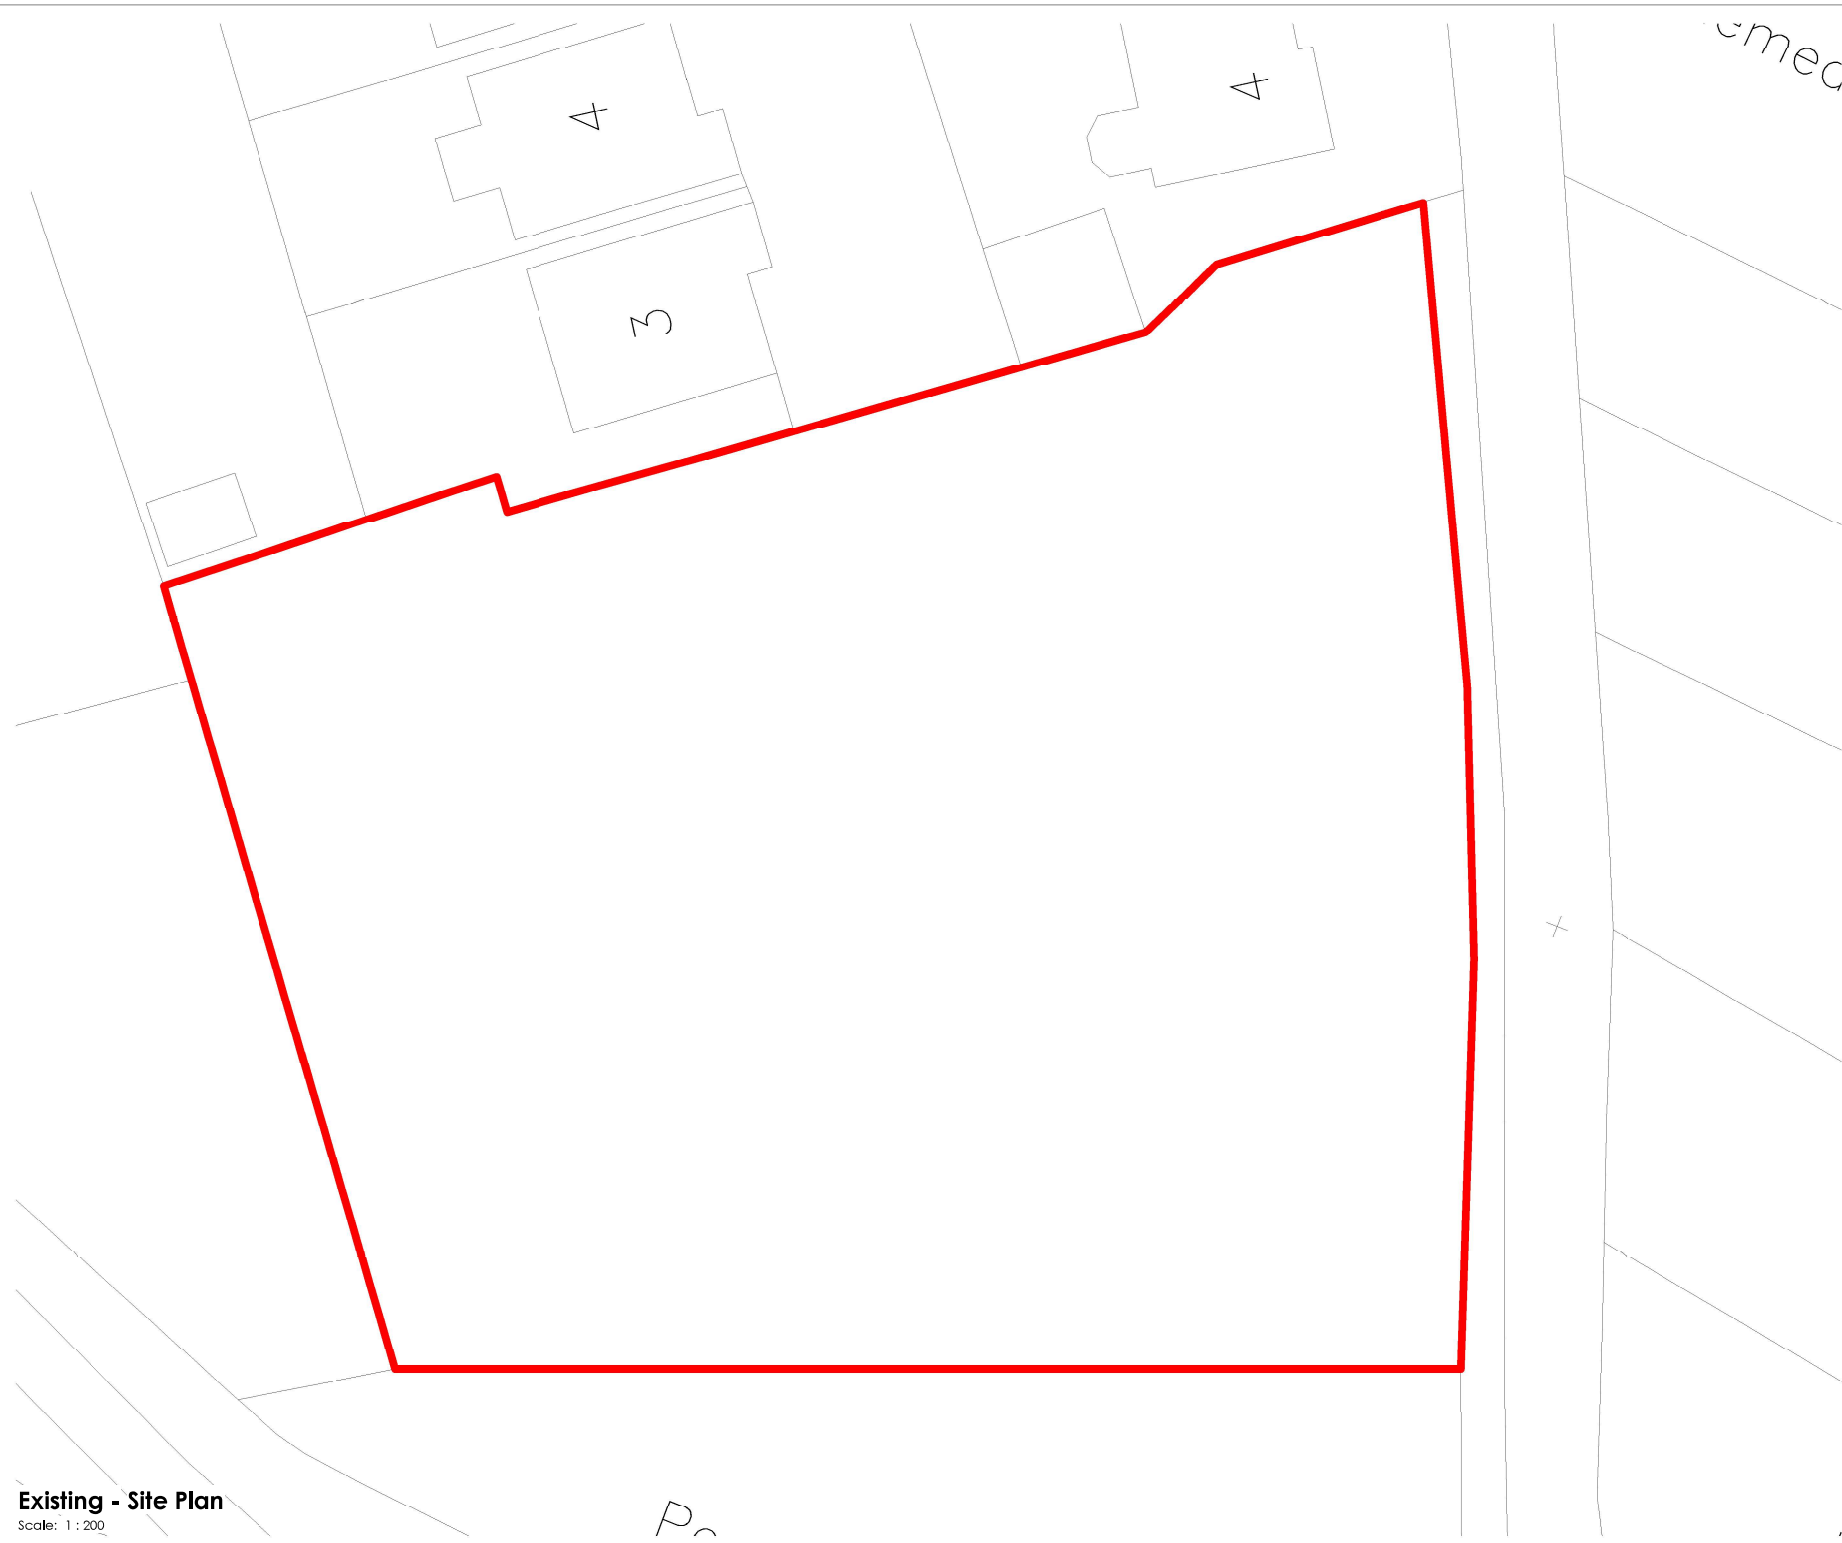

cmec



- GENERAL NOTE:
1. UNDER NO CIRCUMSTANCES SHOULD DIMENSIONS BE OBTAINED FROM THE DRAWING. IT IS YOUR RESPONSIBILITY TO CHECK THE DIMENSIONS OF THE SITE.
 2. THE DRAWINGS ARE TO BE READ IN CONJUNCTION WITH ALL OTHER RELEVANT DOCUMENTS AND SPECIFICATIONS. ERRORS OR OMISSIONS TO BE BROUGHT TO THE ATTENTION OF THE ARCHITECT.
 3. ALL DIMENSIONS ARE TO BE CHECKED PRIOR TO COMMENCEMENT.
 4. THE DRAWING IS THE PROPERTY OF D2 ARCHITECTS AND MUST NOT BE COPIED OR REPRODUCED WITHOUT WRITTEN PERMISSION.

Rev: Description: Date:
X First Issue 12.10.22

SKETCH

Scheme Title:
Mill Lane, Wheelock

Drawing Reference:
Existing Site Plan

Scale @ A2: 1 : 200
Drawn by: LOJ
Checked by: MOH

Project Number:	Drawing Number:	Revision:
6350	EX01	X



Soughton House
2 Nicholas Street Mews
Chester
Cheshire
CH1 2HS

T: 01244 820 984 / 01824 562012
E: admin@d2architects.co.uk
W: www.d2architects.co.uk

Existing - Site Plan
Scale: 1 : 200



Proposed - Site Plan
Scale: 1 : 200

cmec



- GENERAL NOTE:**
1. UNDER NO CIRCUMSTANCES SHOULD OTHER BEINGS BE DERIVED FROM THE DRAWING WITHOUT ASKING.
 2. THE DRAWINGS ARE TO BE READ BY CONSULTATION WITH ALL OTHER RELEVANT DRAWINGS AND SPECIFICATIONS. ERRORS OR OMISSIONS TO BE BROUGHT TO THE ATTENTION OF THE ARCHITECT.
 3. ALL QUANTITIES ARE TO BE CHECKED PRIOR TO COMMENCEMENT.
 4. THE DRAWING IS THE PROPERTY OF D2 ARCHITECTS AND IS NOT TO BE COPIED OR REPRODUCED WITHOUT WRITTEN PERMISSION.

Rev: Description: Date:
X First Issue 12.10.22

SKETCH

Scheme Title:
Mill Lane, Wheelock

Drawing Reference:
Proposed Site Plan

Scale @ A2: 1 : 200
Drawn by: LOJ
Checked by: MOH

Project Number: 6350
Drawing Number: SK01
Revision: X



D2 ARCHITECTS

Soughton House
2 Nicholas Street Mews
Chester
Cheshire
CH1 2HS

T: 01244 820 984 / 01824 562012
E: admin@d2architects.co.uk
W: www.d2architects.co.uk