


21/5803M

Frank R Marshall And Co, Marshall  
House Church Hill, Knutsford,  
Cheshire East, WA16 6DH



Notes:


|          |                       |          |
|----------|-----------------------|----------|
| A        | TREE PROTECTION ADDED | 26.10.21 |
| Revision | Description           | Date     |

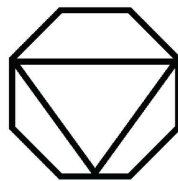

**DV8 DESIGNS**  
ARCHITECTURE+INTERIORS

EXISTING

NOTE: DO NOT SCALE FROM THIS DRAWING. ALL DIMENSIONS TO BE CHECKED ON SITE. TO BE READ IN CONJUNCTION WITH ALL RELEVANT CONSULTANTS DOCUMENTATION.



 


Client:  
PRIVATE CLIENT

Project No. 1969  
Project: MARSHALL HOUSE KNUTSFORD


Drawing No. 102  
Drawing Title: EXISTING SITE PLAN

|             |                   |                |              |
|-------------|-------------------|----------------|--------------|
| Revision: A | Scale: 1:100 @ A1 | Date: JAN 2021 | Drawn by: JH |
|-------------|-------------------|----------------|--------------|

 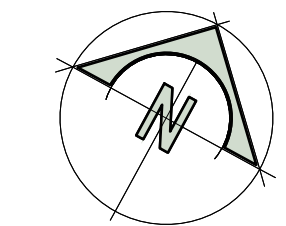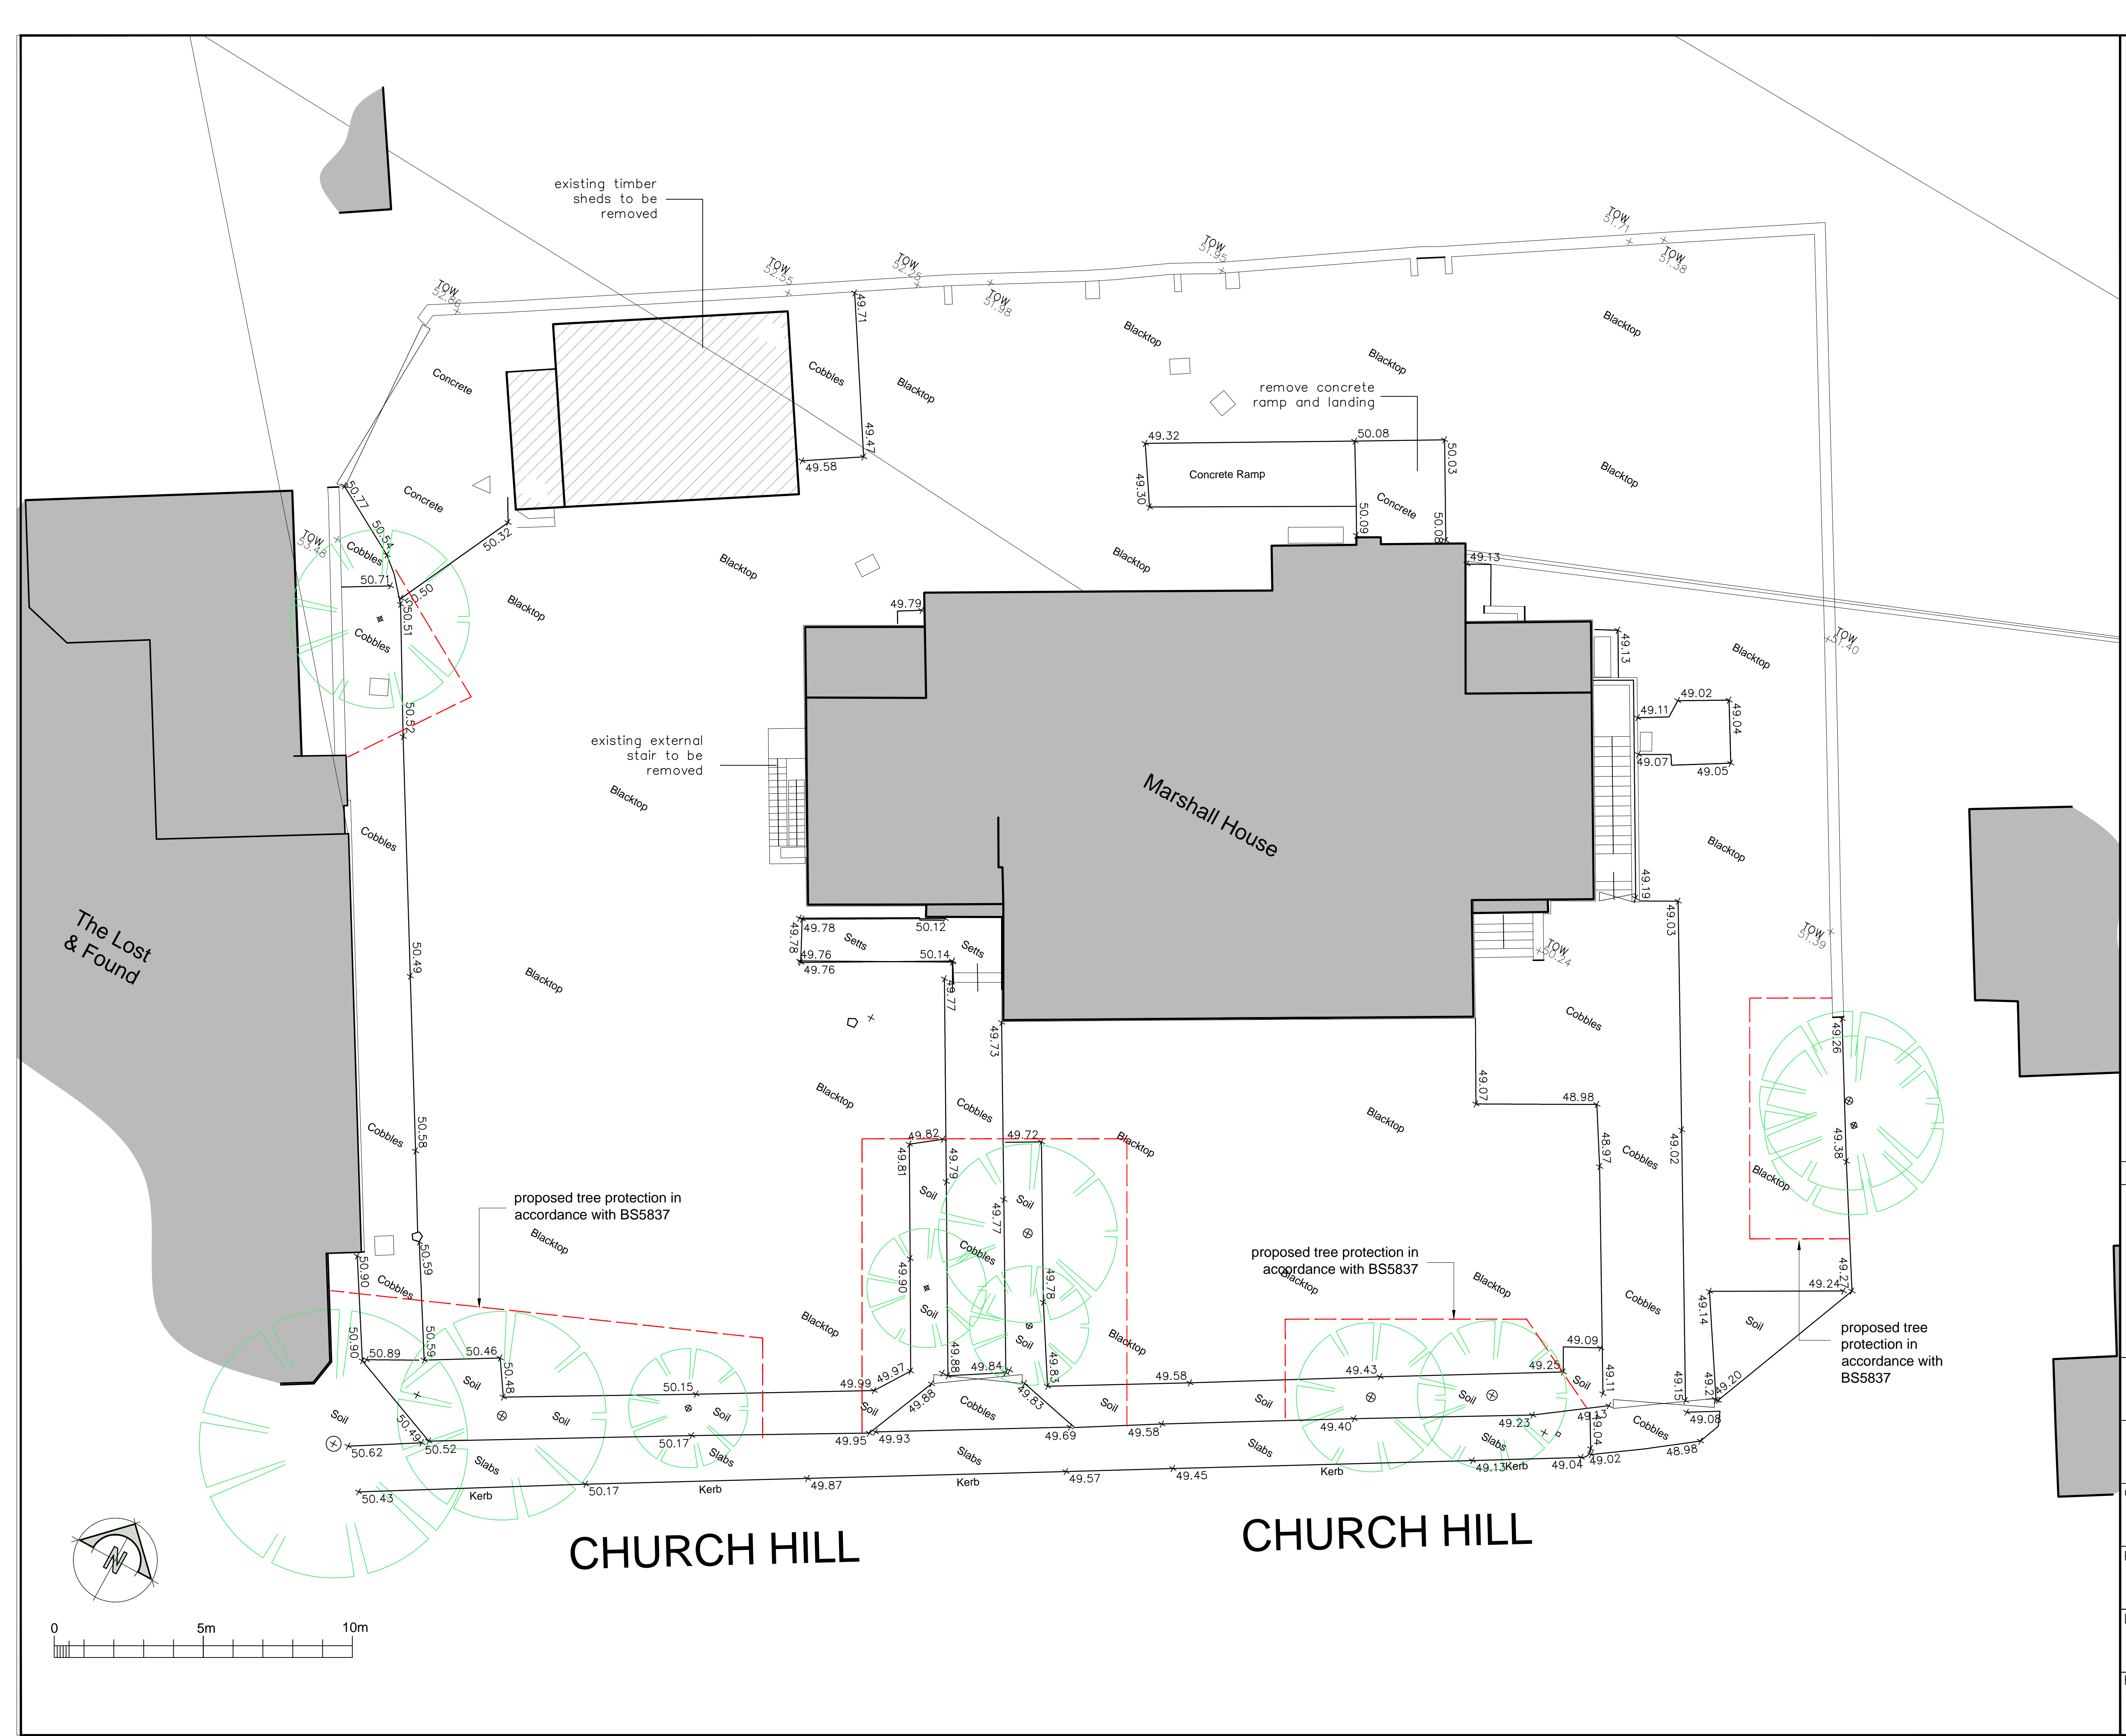




Notes:

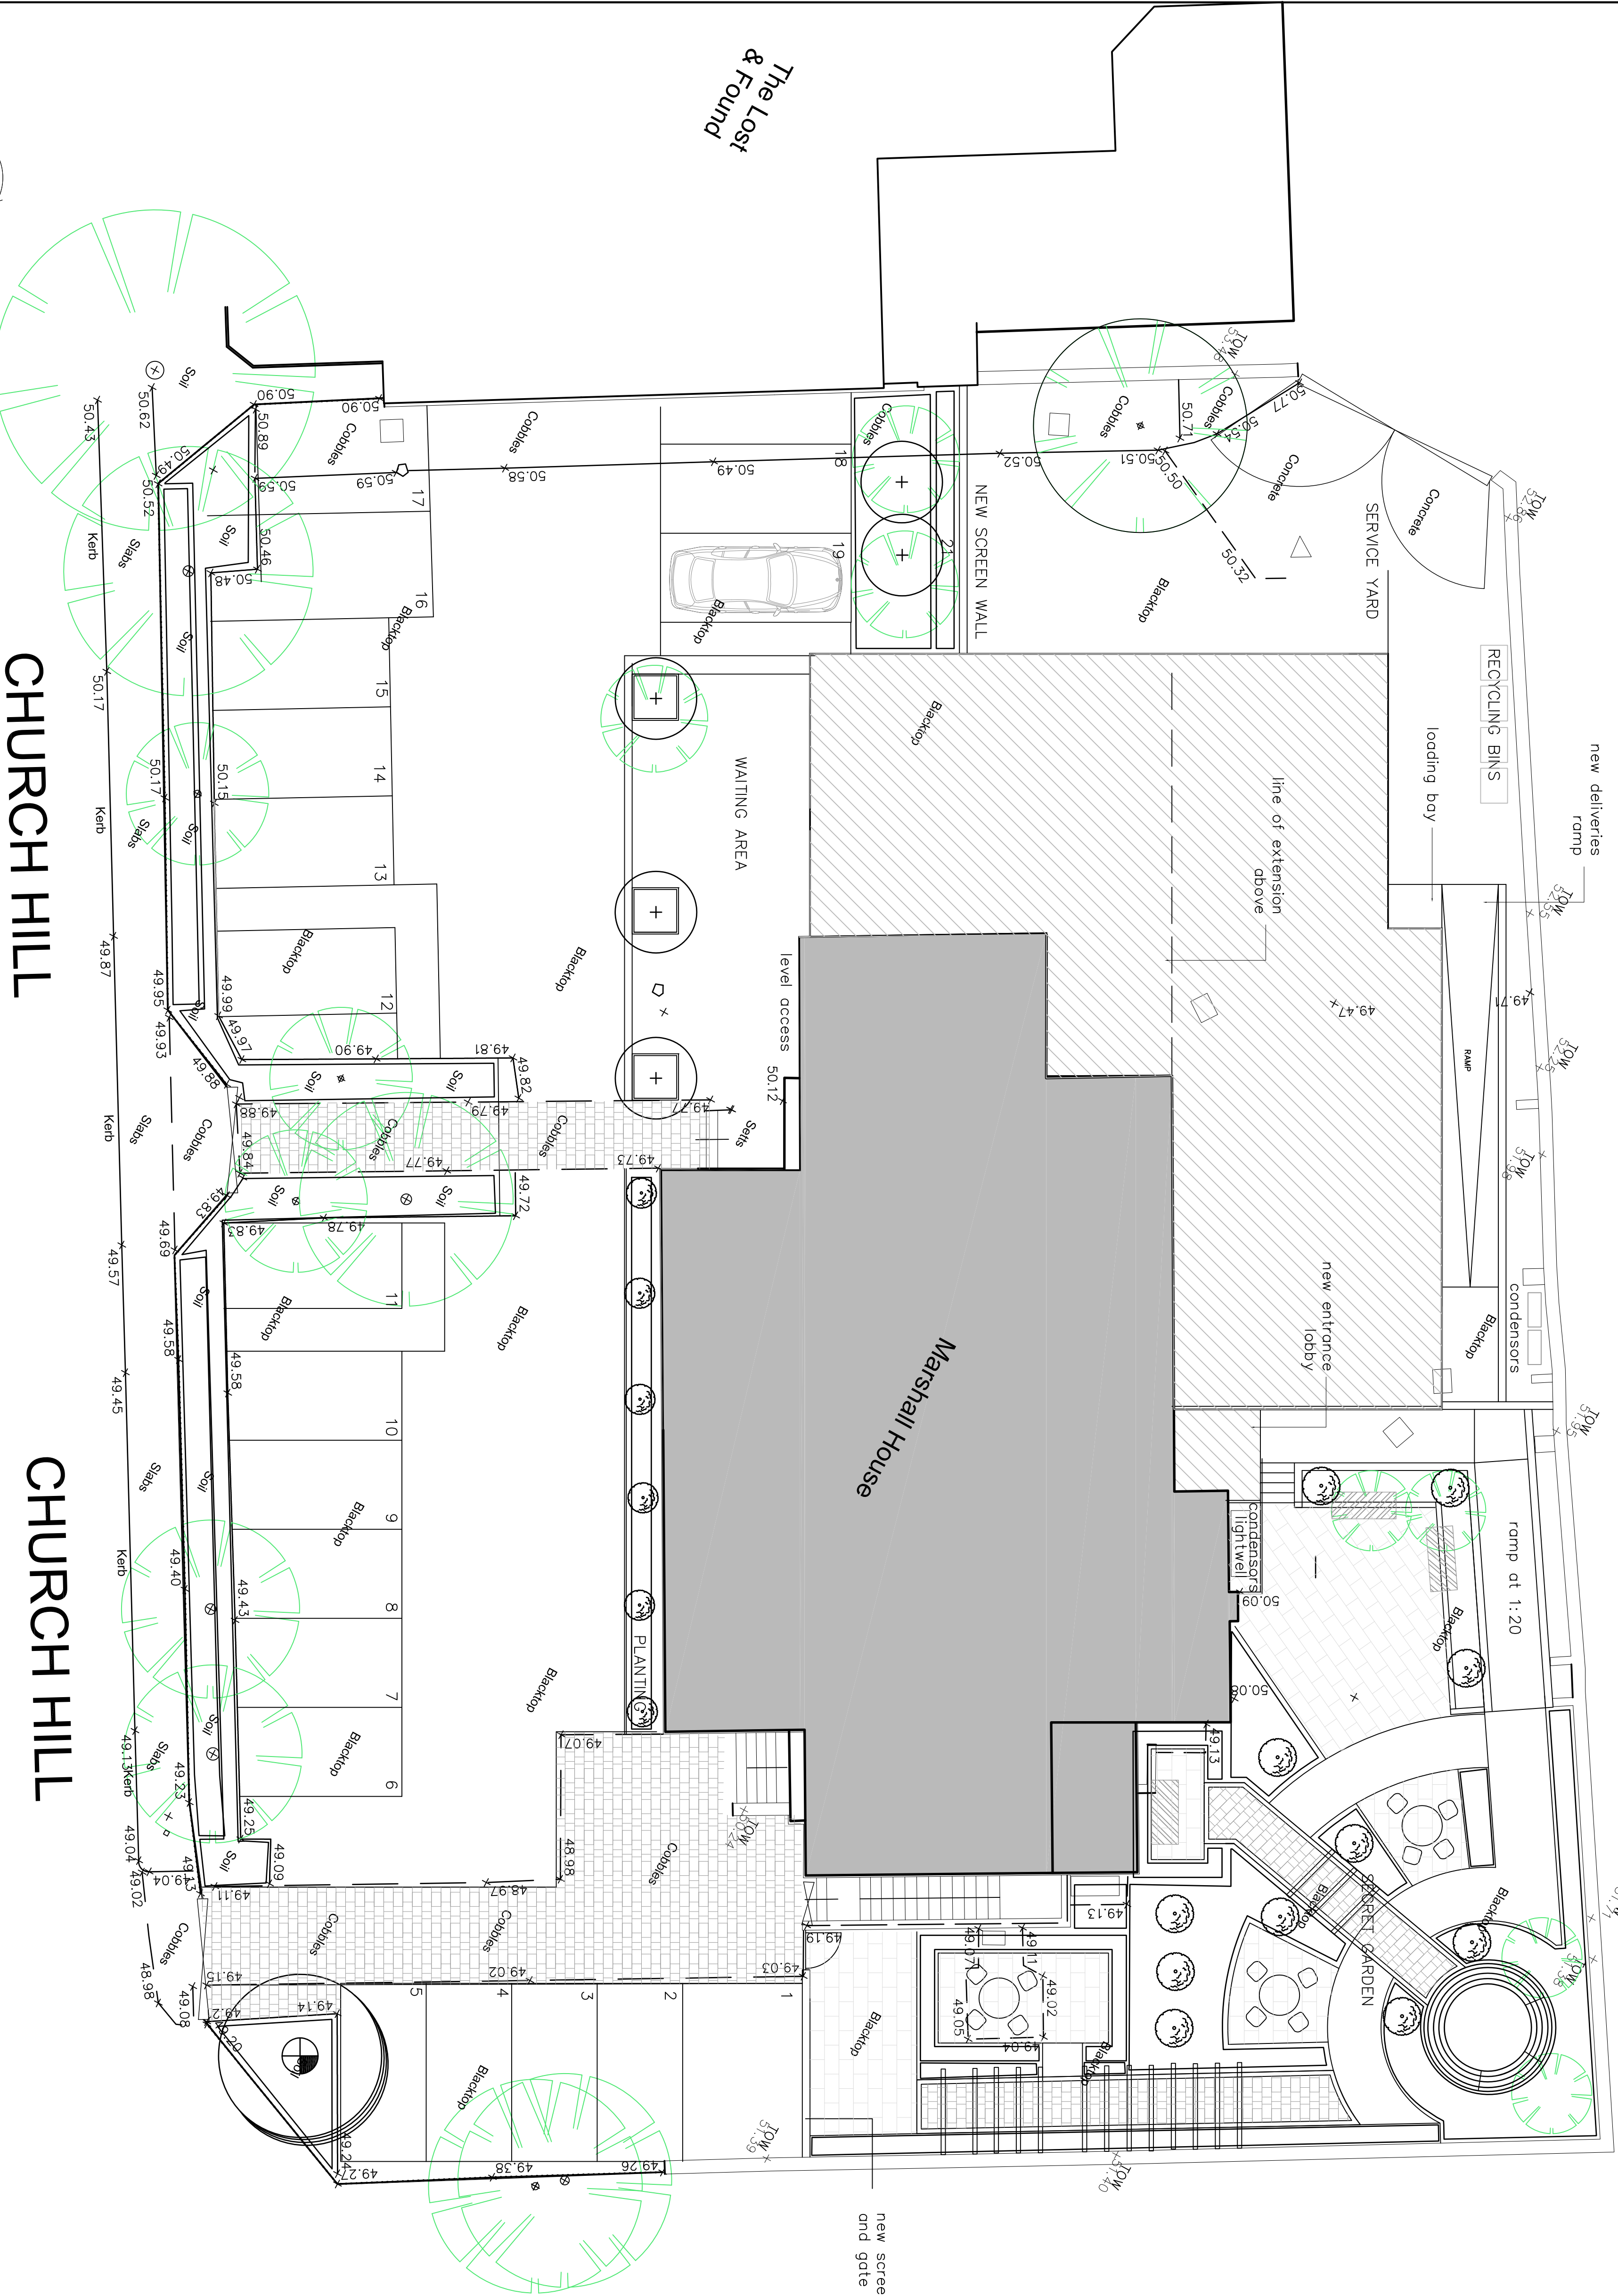

CHURCH HILL

CHURCH HILL

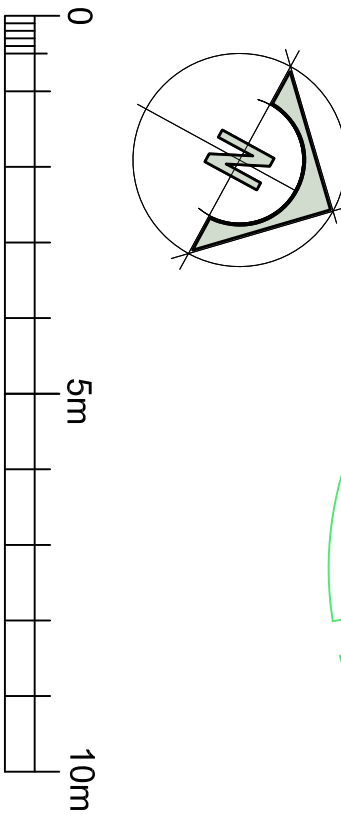

| Revision | Description   | Date     |
|----------|---|----------|
| C        | EXTENSION SET BACK<br>POSITION OR EXTERNAL PLANT<br>AMENDED FOR CENTRAL BAR | 18.08.22 |
| B        |   | 28.07.21 |
| A        |   | 01.04.21 |



DV8 DESIGNS  
ARCHITECTURE•INTERIORS

PROPOSED

NOTED: NOT SCALE FROM THIS DRAWING. ALL DIMENSIONS TO BE CHECKED ON SITE. TO  
BE READ IN CONJUNCTION WITH ALL RELEVANT CONSULTANTS' DOCUMENTATION.  
SCALE 1:100 1 2 3 4 5 6 7 8 9 10

Client: PRIVATE CLIENT


Project No. 1969 Project: MARSHALL HOUSE KNUITSFORD

Drawing No. 202 Drawing Title: PROPOSED SITE PLAN




Revision: C Scale: 1:100 @ A1 Date: JAN 2021 Drawn by: MW




Notes:

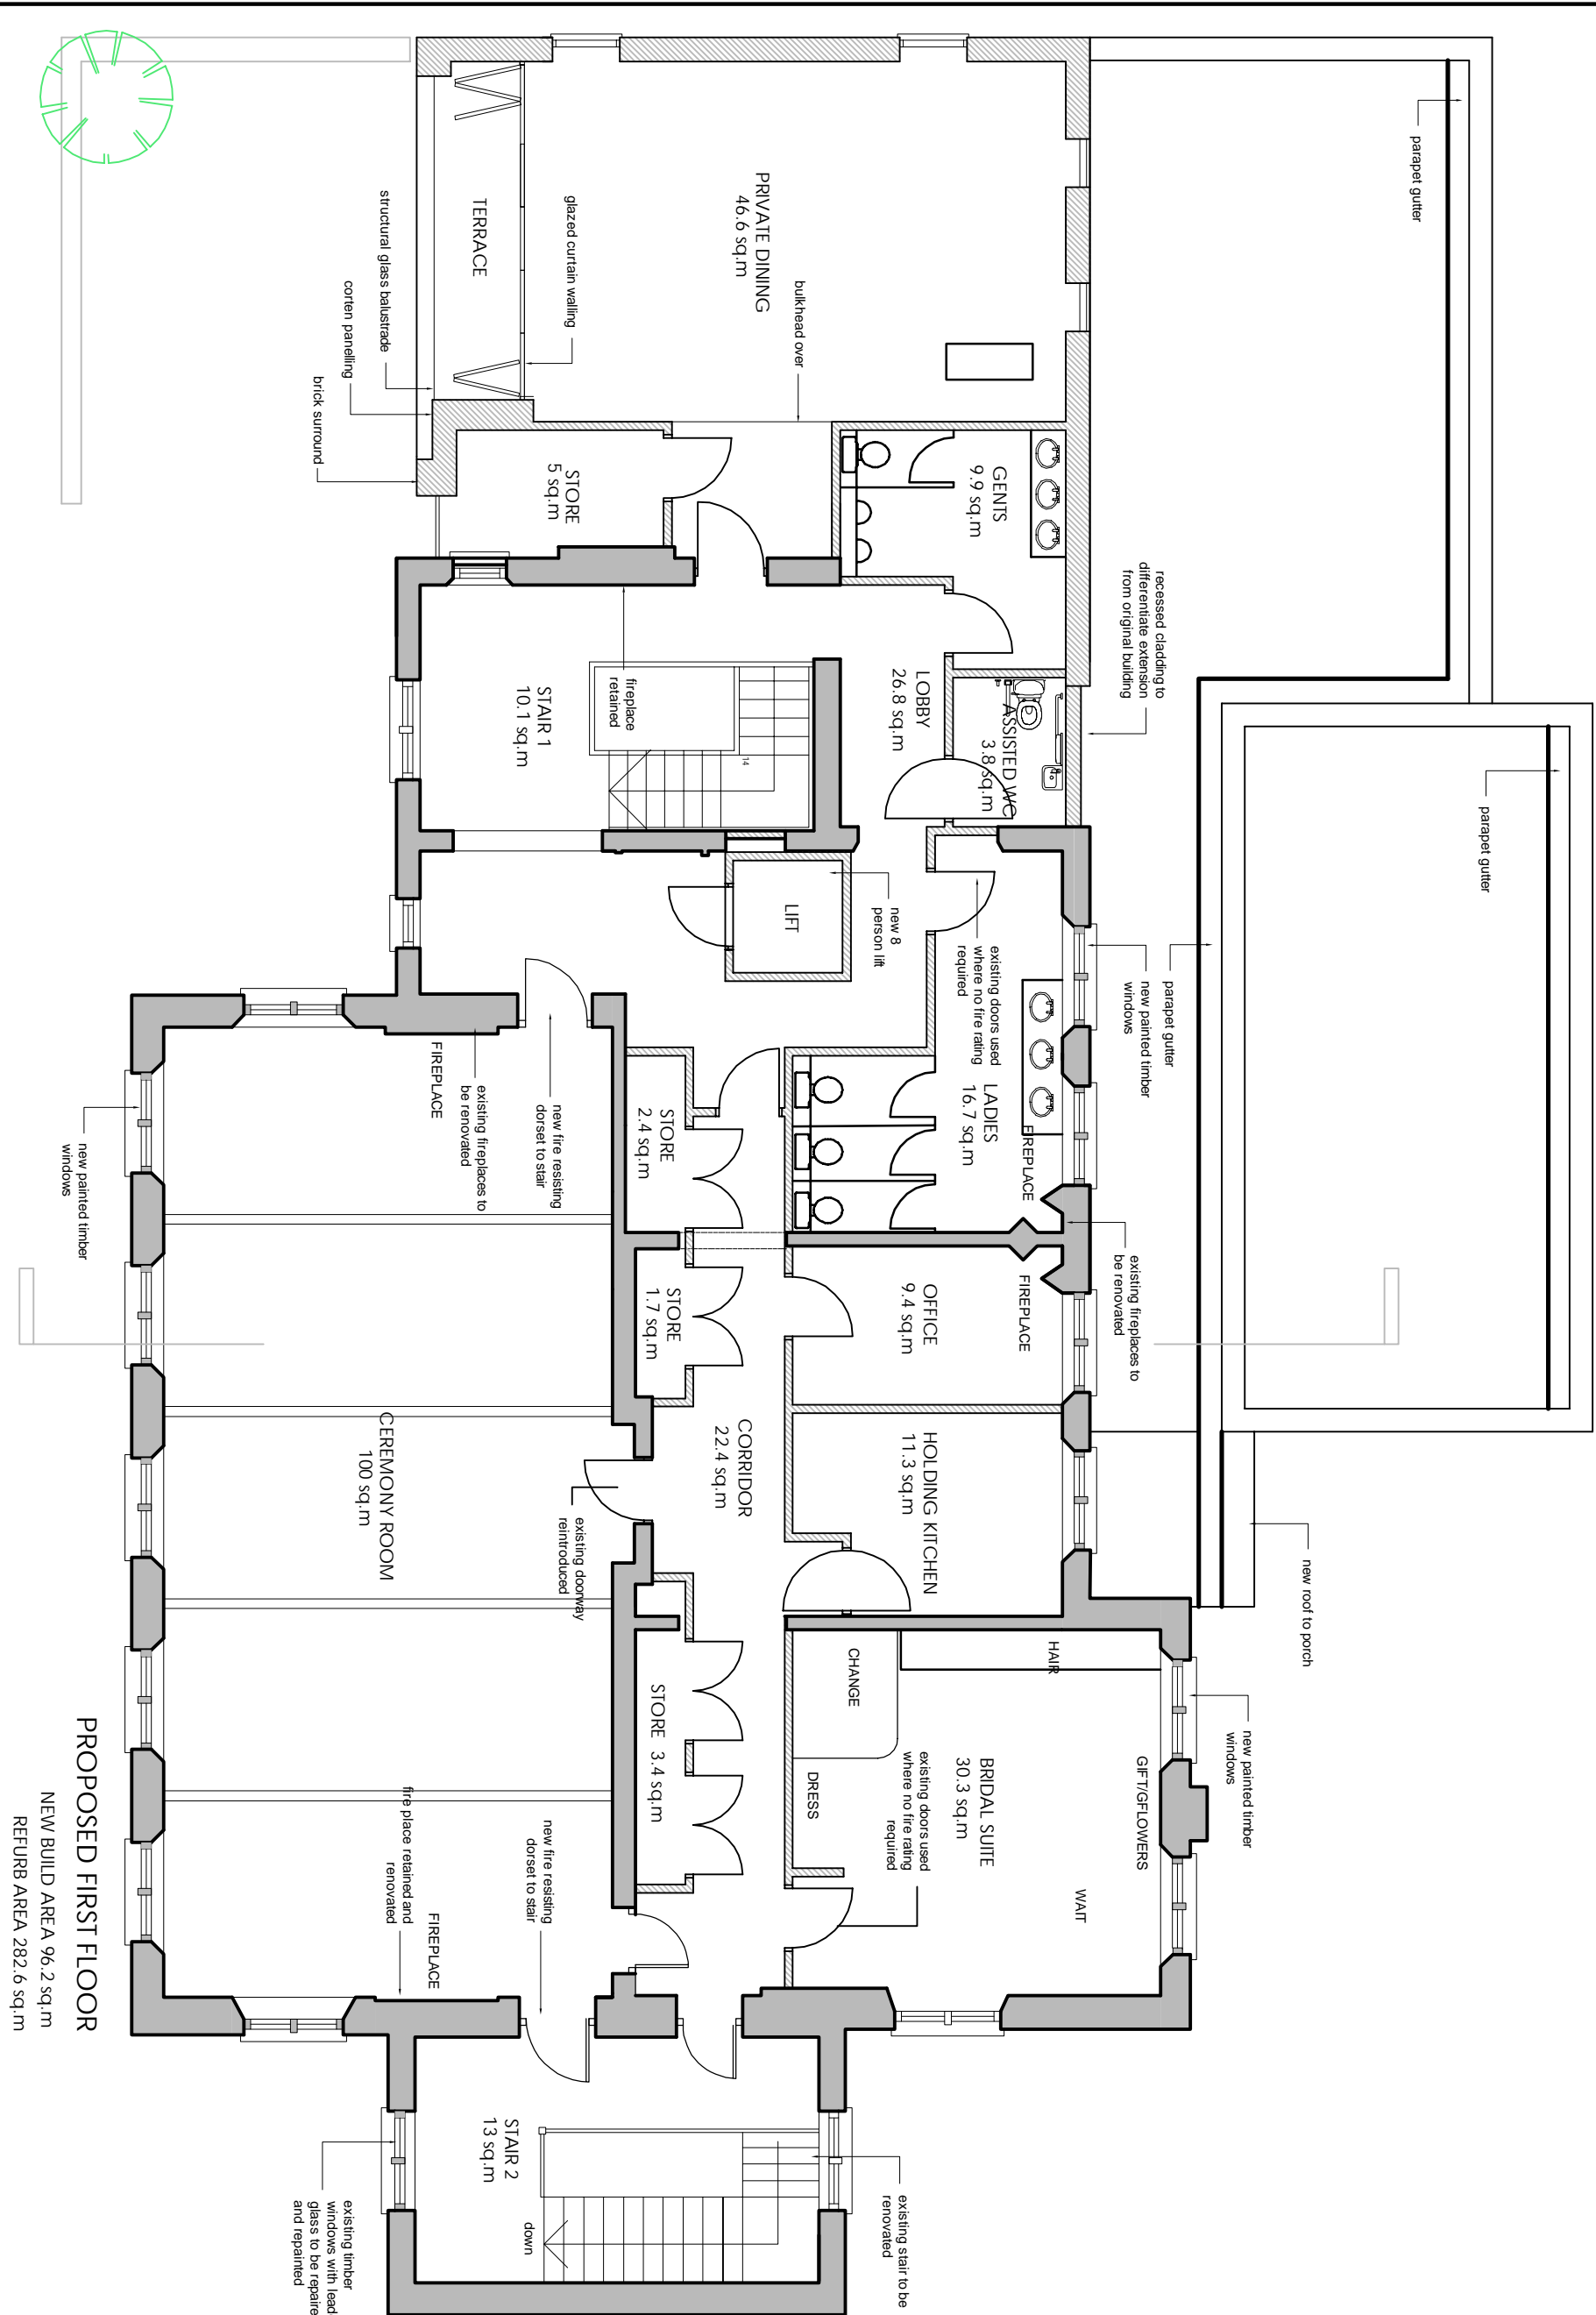

PROPOSED ROOF PLAN

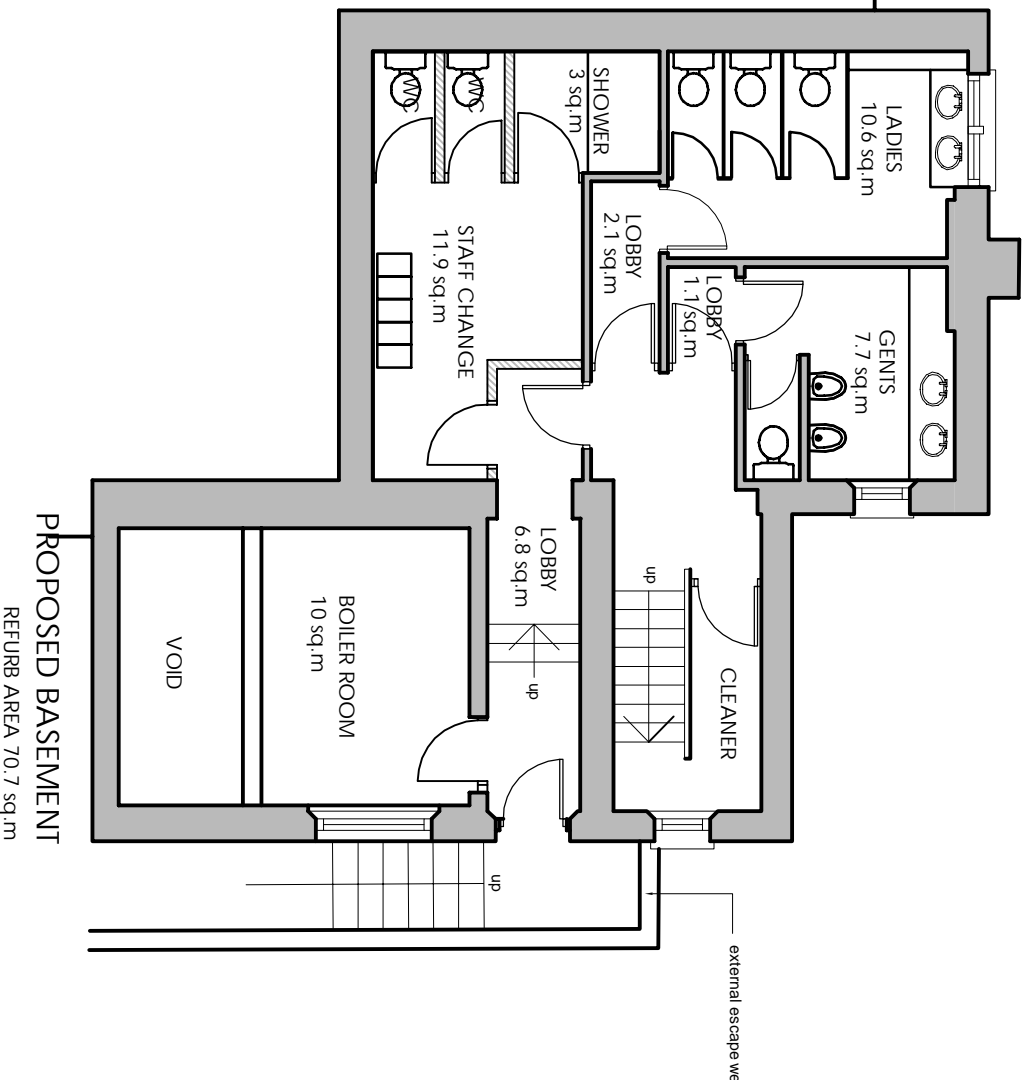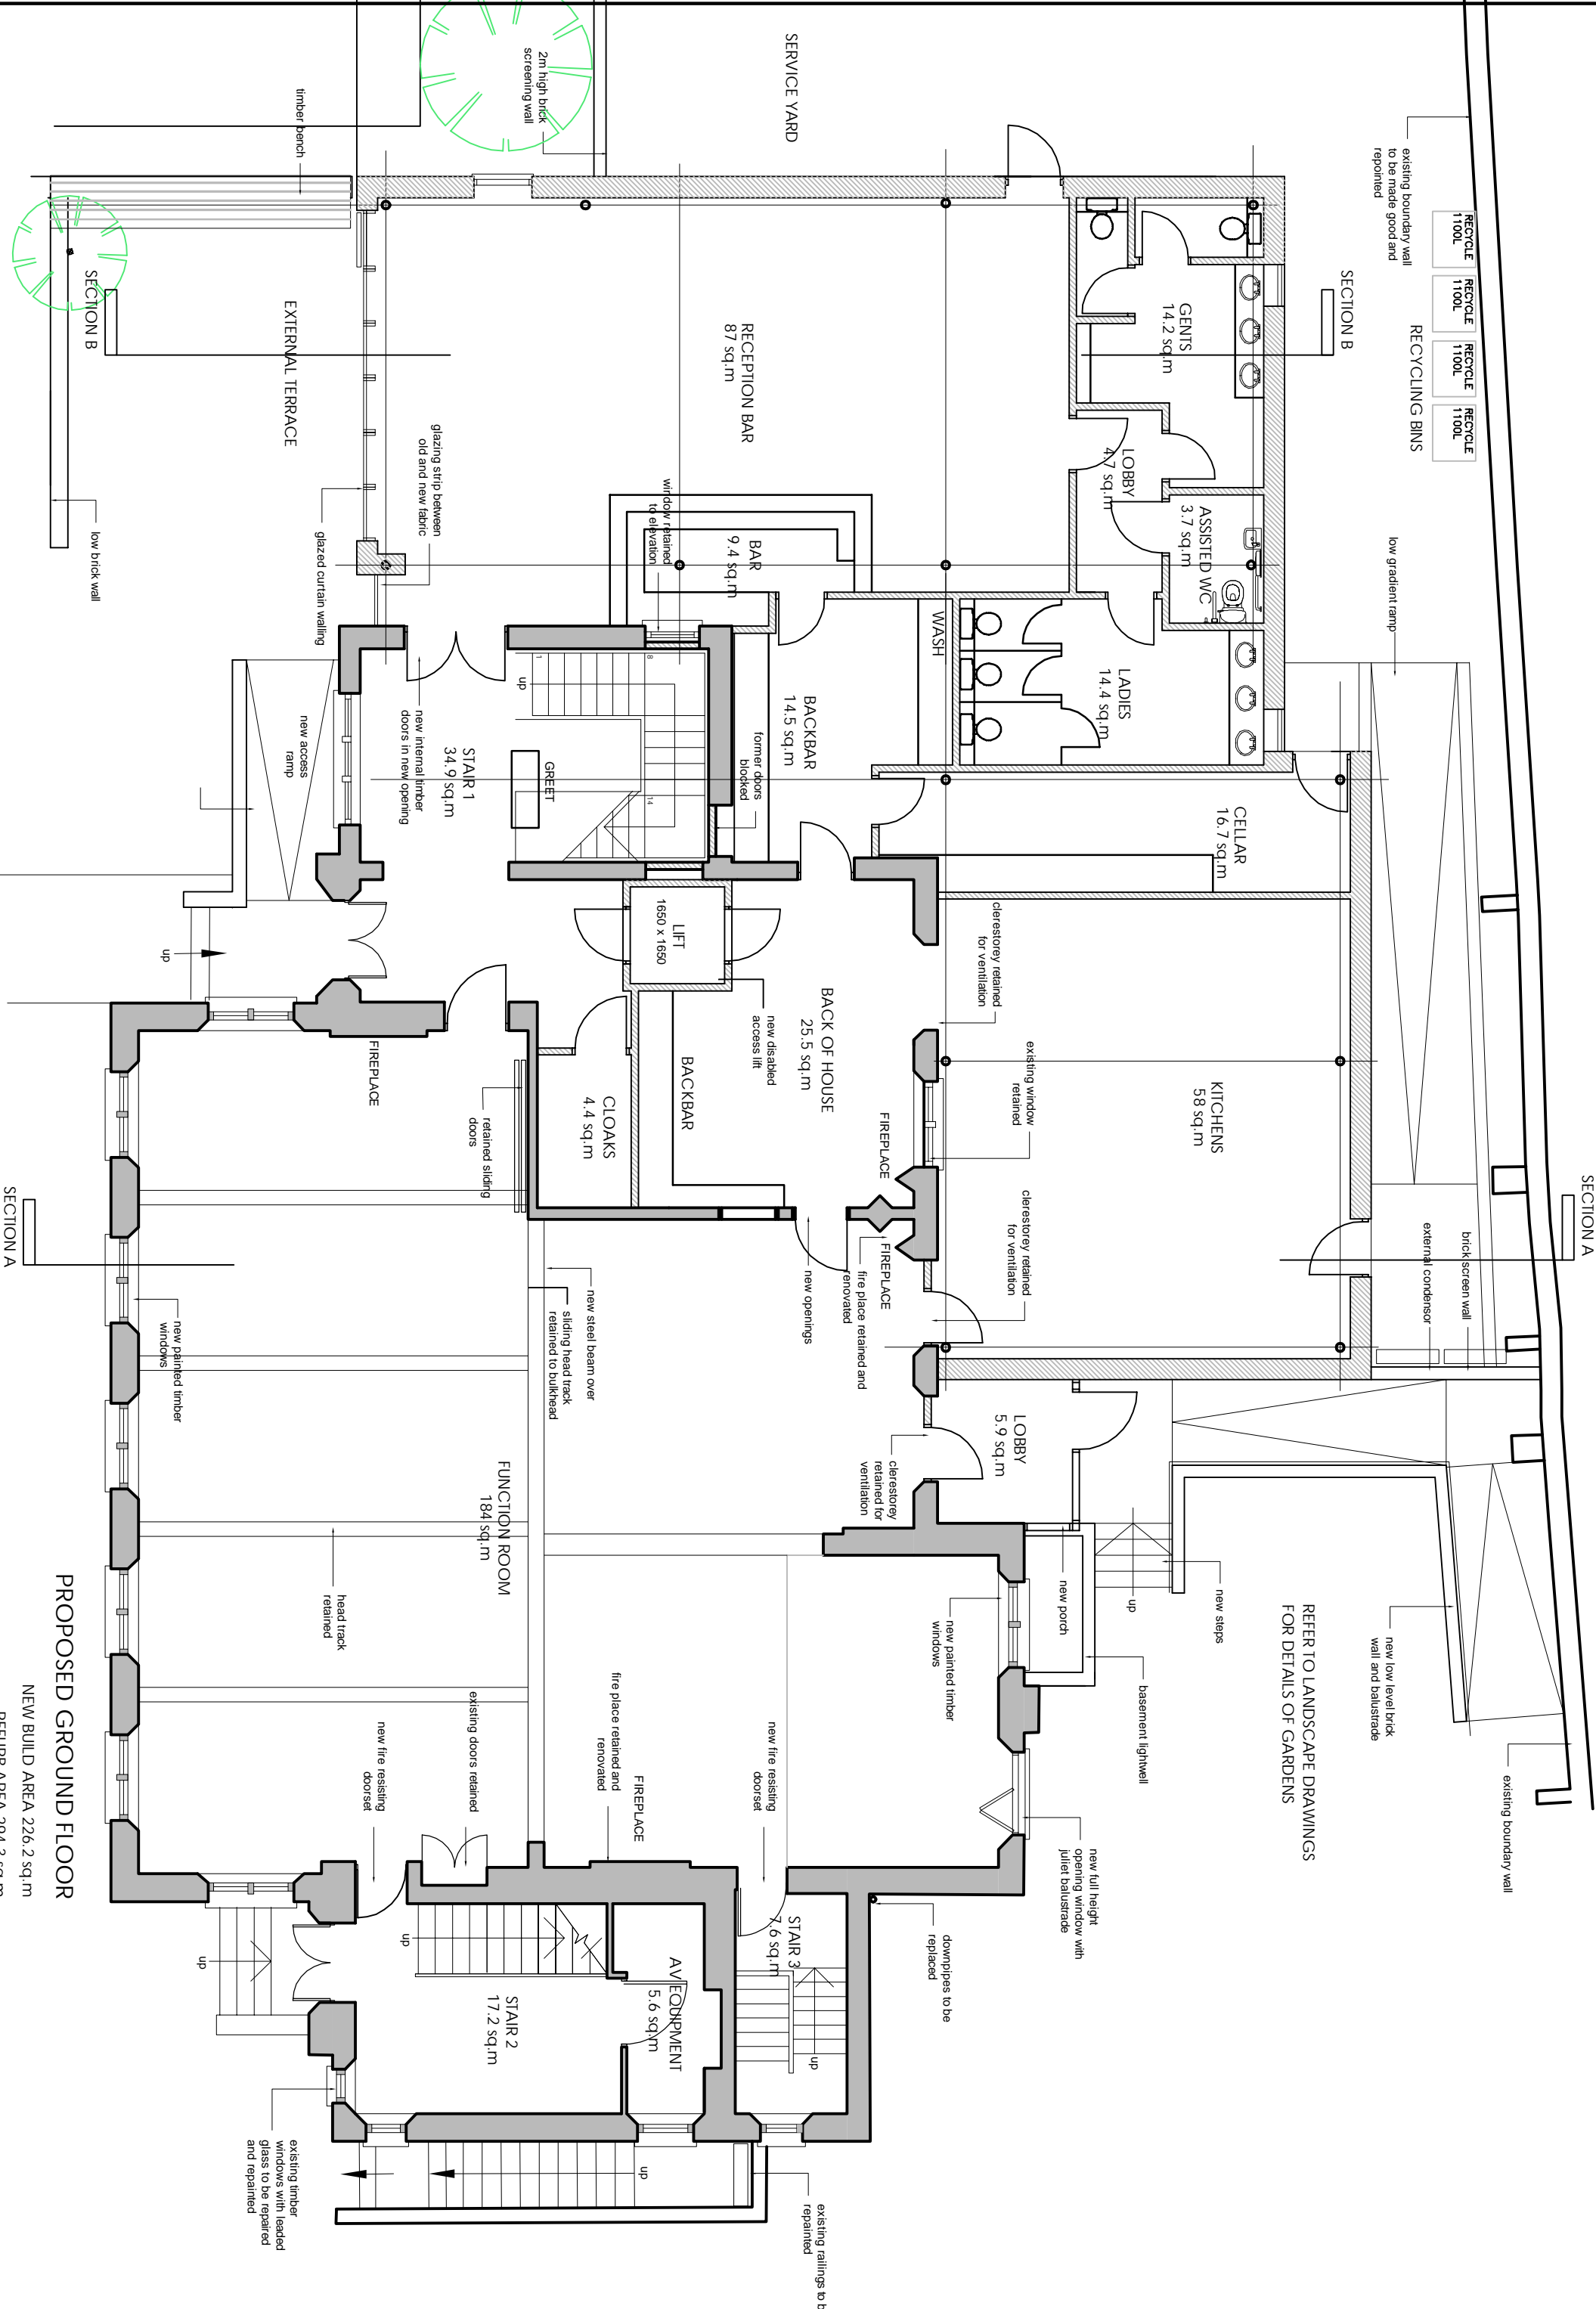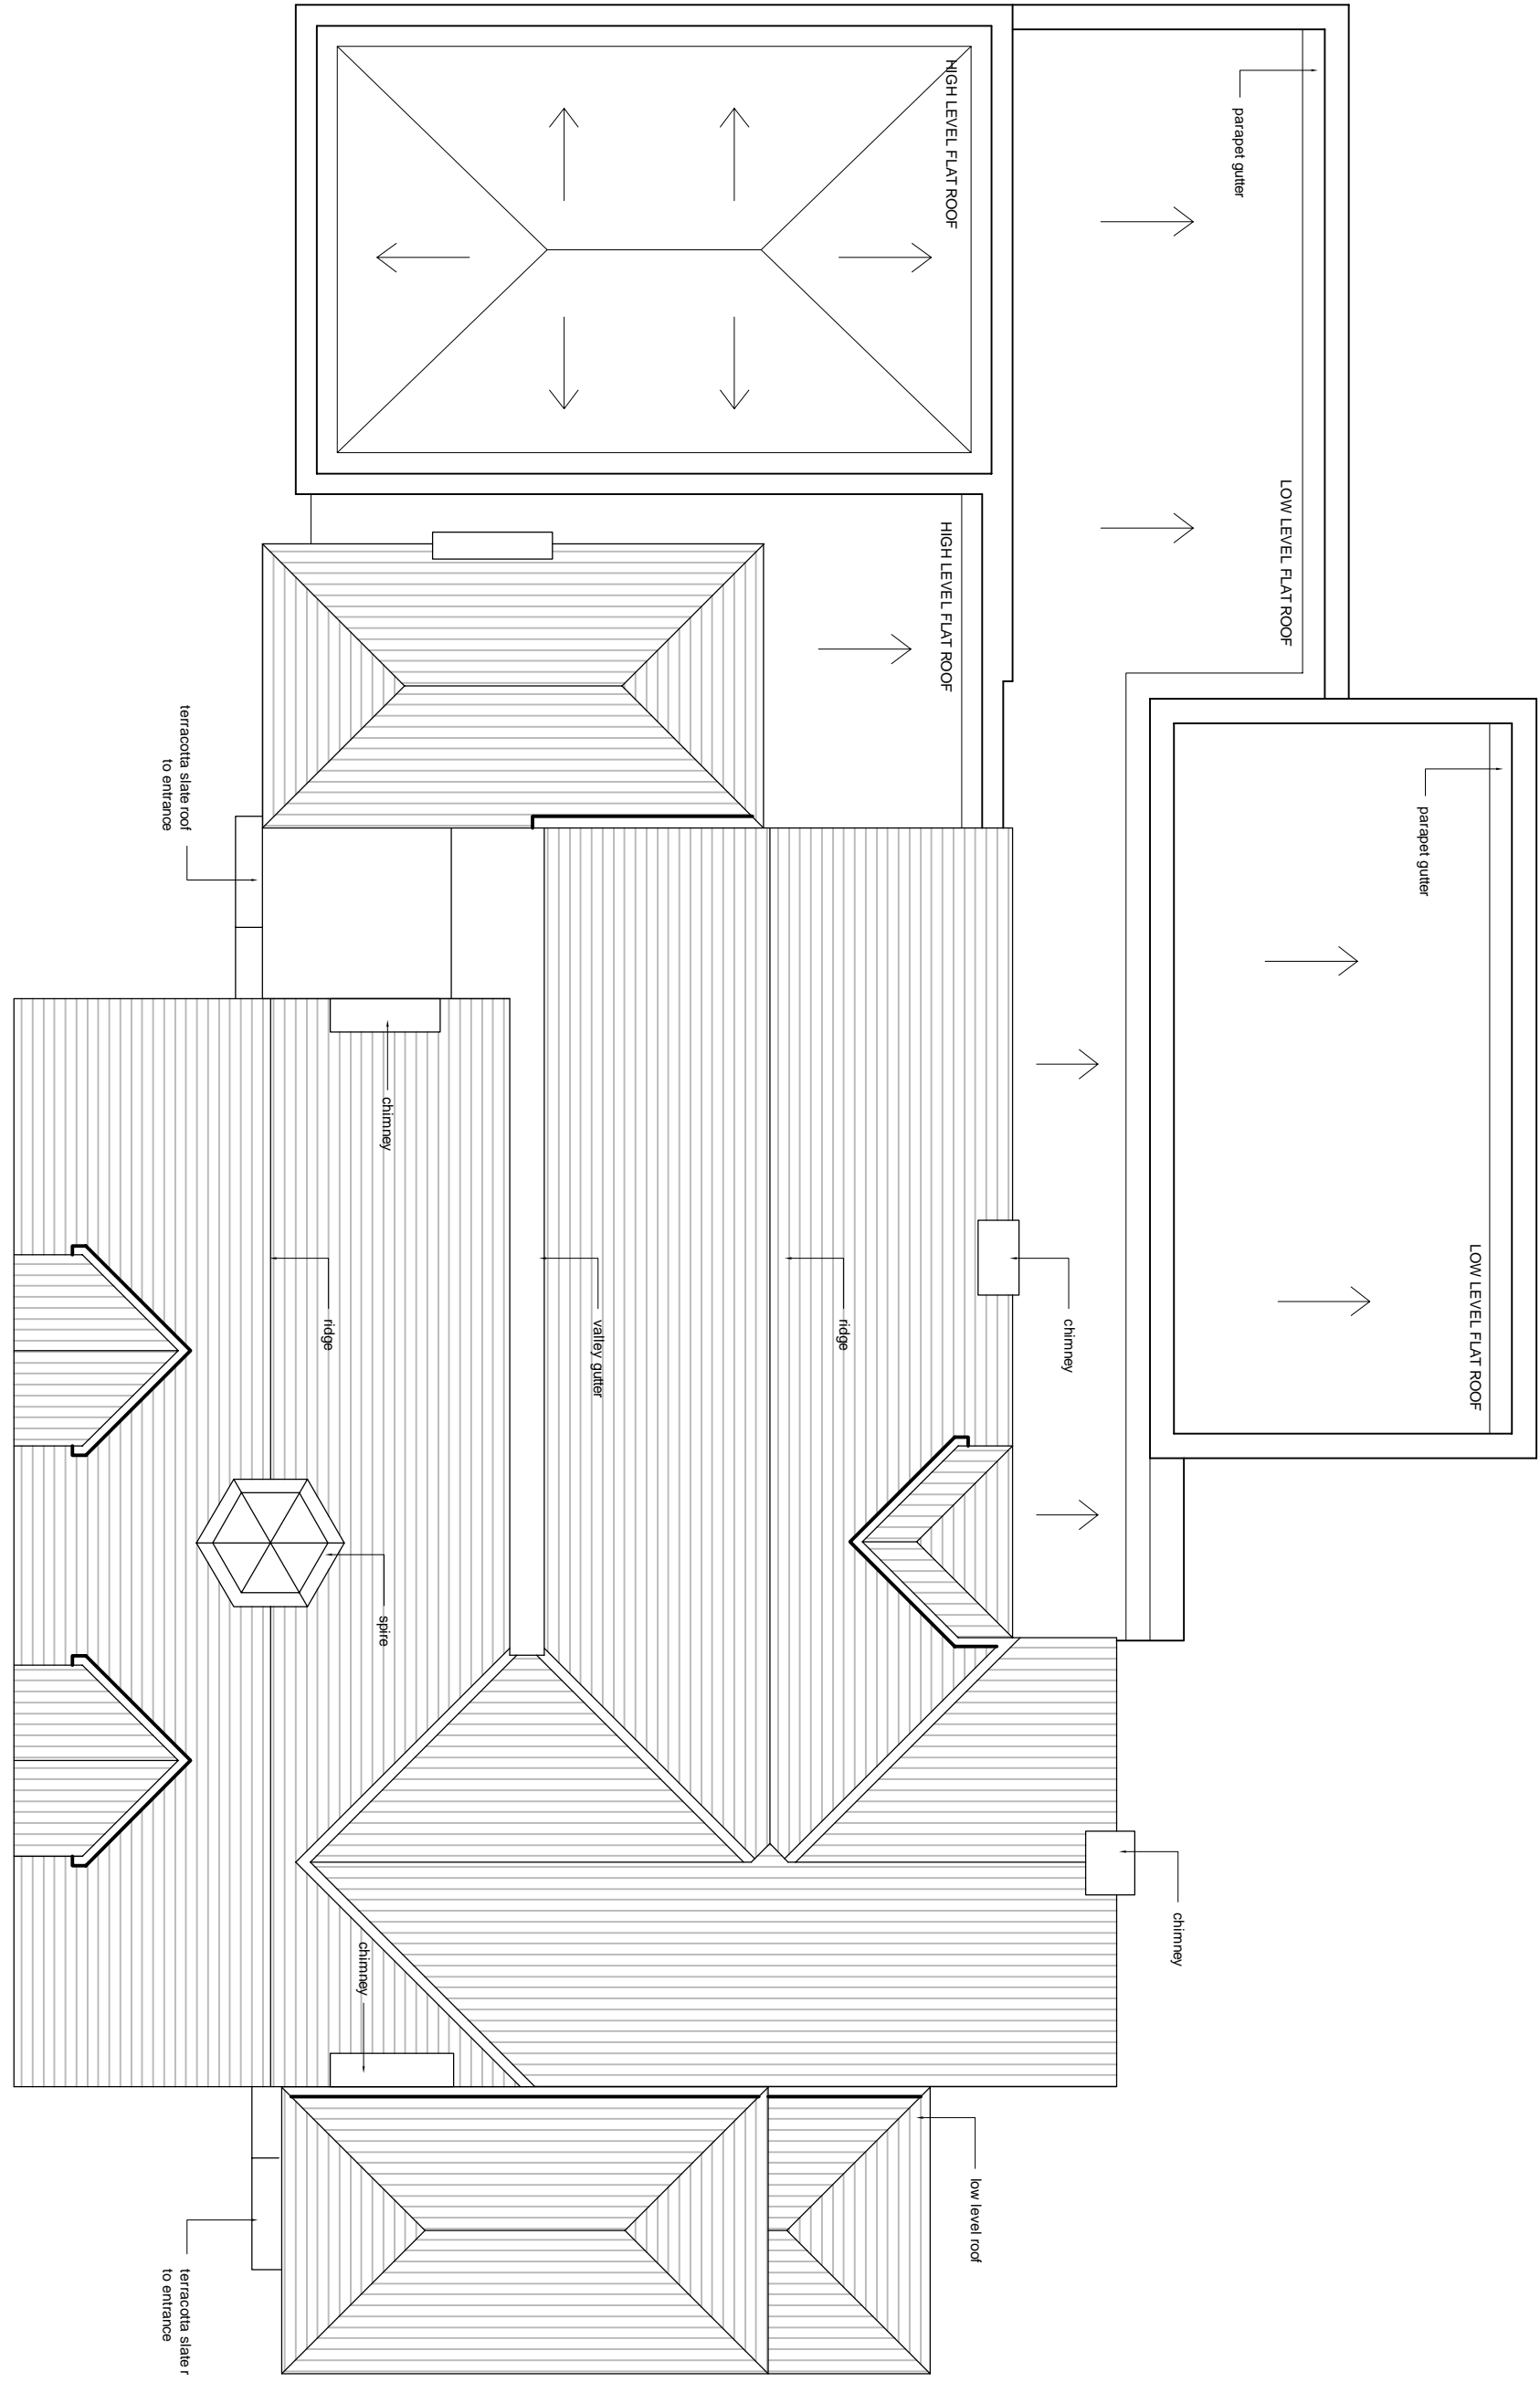

| Revision | Description                   | Date     |
|----------|-------------------------------|----------|
| A        | UNDER GLAZED STRIP            | 12.01.23 |
| B        | EXTENSION SET BACK            | 18.08.22 |
| C        | BRICKS LAYERS                 | 24.07.21 |
| D        | AMENDED ROOF PLAN ADDED       | 02.07.21 |
| E        | PROJECTING BAY REMOVED        |          |
| F        | FURTHER ANNOTATION            |          |
| G        | CENTRAL BAR, TOILETS          | 26.03.21 |
| H        | REARRANGED                    | 26.03.21 |
| I        | AMENDED FOLLOWING CLIENT      |          |
| J        | DESIGN MEETING                |          |
| K        | RAMP TO KITCHEN AMENDED       | 05.02.21 |
| L        | FIRST FLOOR CORRIDOR EXTENDED |          |

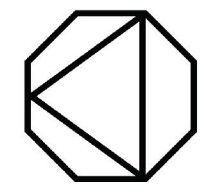

**DV8 DESIGNS**  
ARCHITECTURE+INTERIORS

**PROPOSED**

NOTE: DO NOT SCALE FROM THIS DRAWING. ALL DIMENSIONS TO BE CHECKED ON SITE TO BE REASON CONFORMANCE WITH ALL RELEVANT CONSULTANTS DOCUMENTATION.

SCALE 1:100

Client:

PRIVATE CLIENT

Project No. 1969

Project: MARSHALL HOUSE KNUTSFORD

Drawing No. 200

Drawing Title: PROPOSED PLANS

Revision: H


Scale: 1:100 @ A1

Date: JAN 2021

Drawn by: MW




Notes:

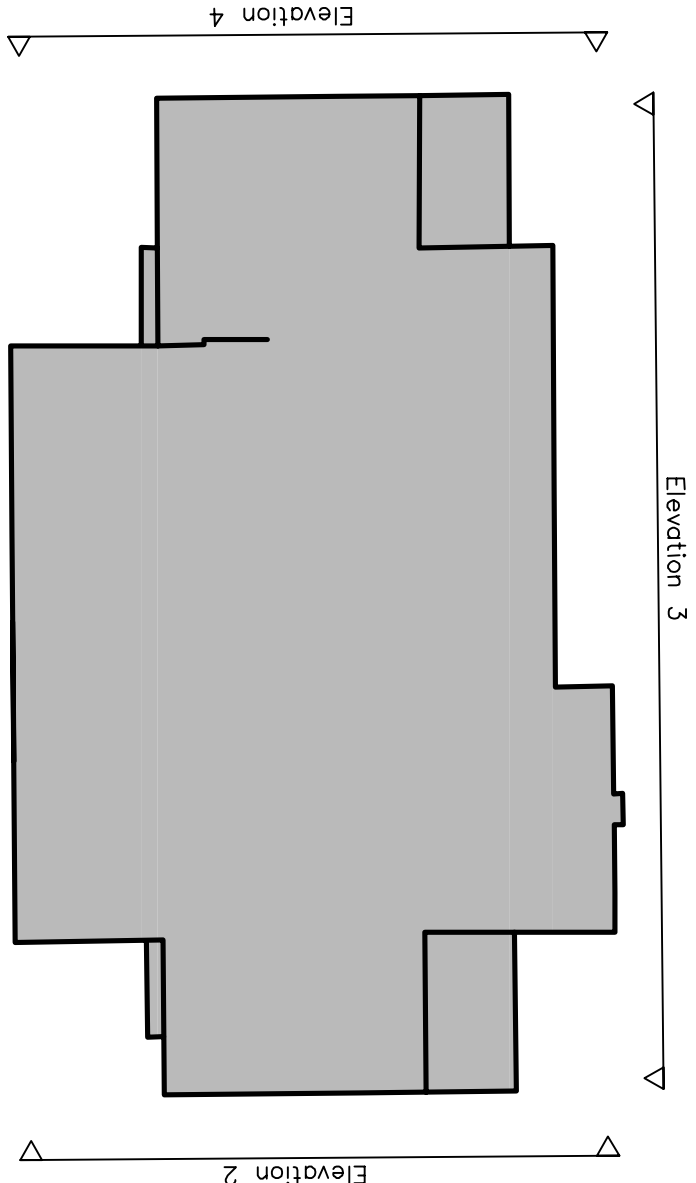


Elevation 1

● EXISTING LEADED LIGHTS RETAINED

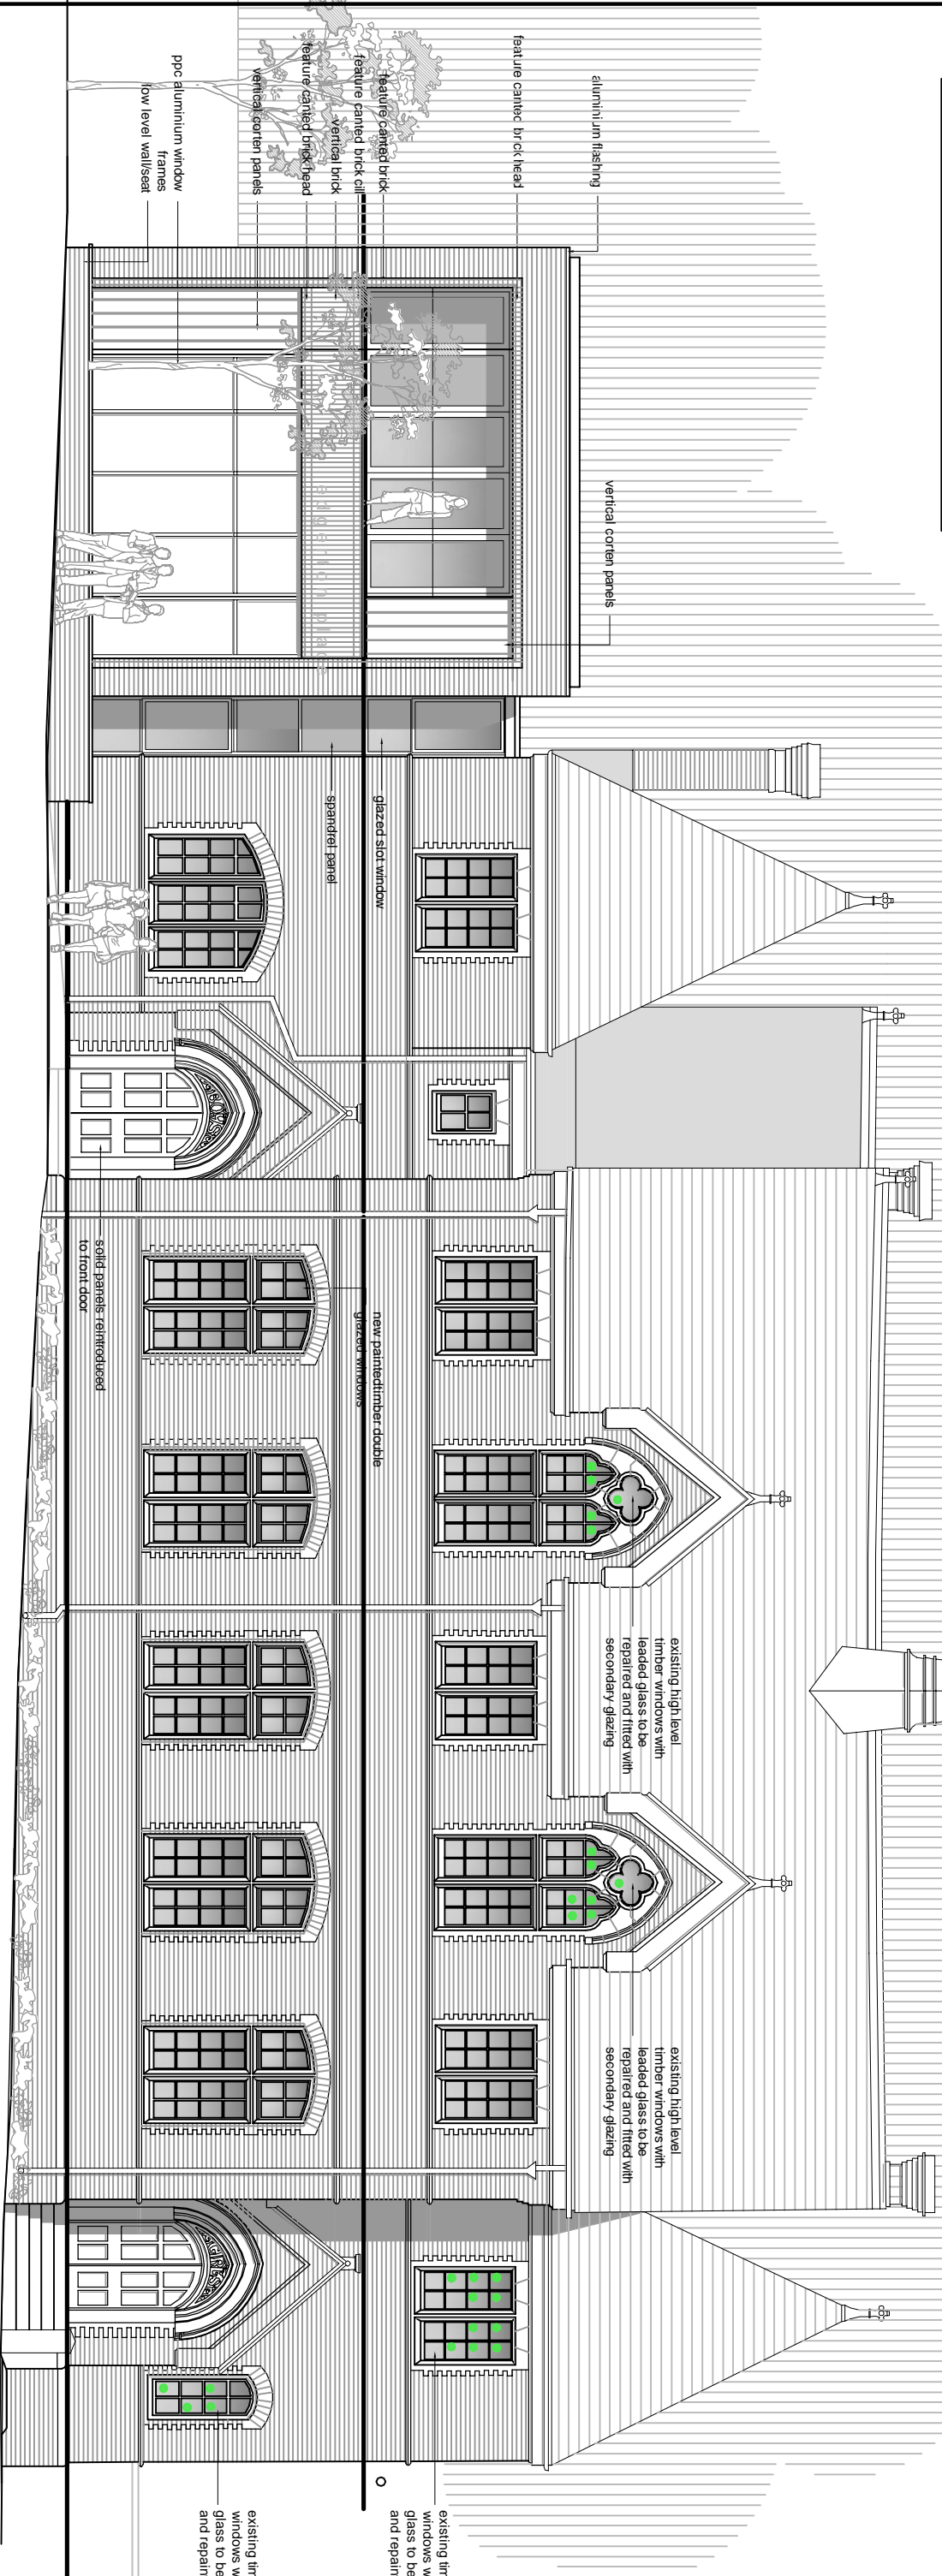


FRONT ELEVATION TO CHURCH HILL Elevation 1

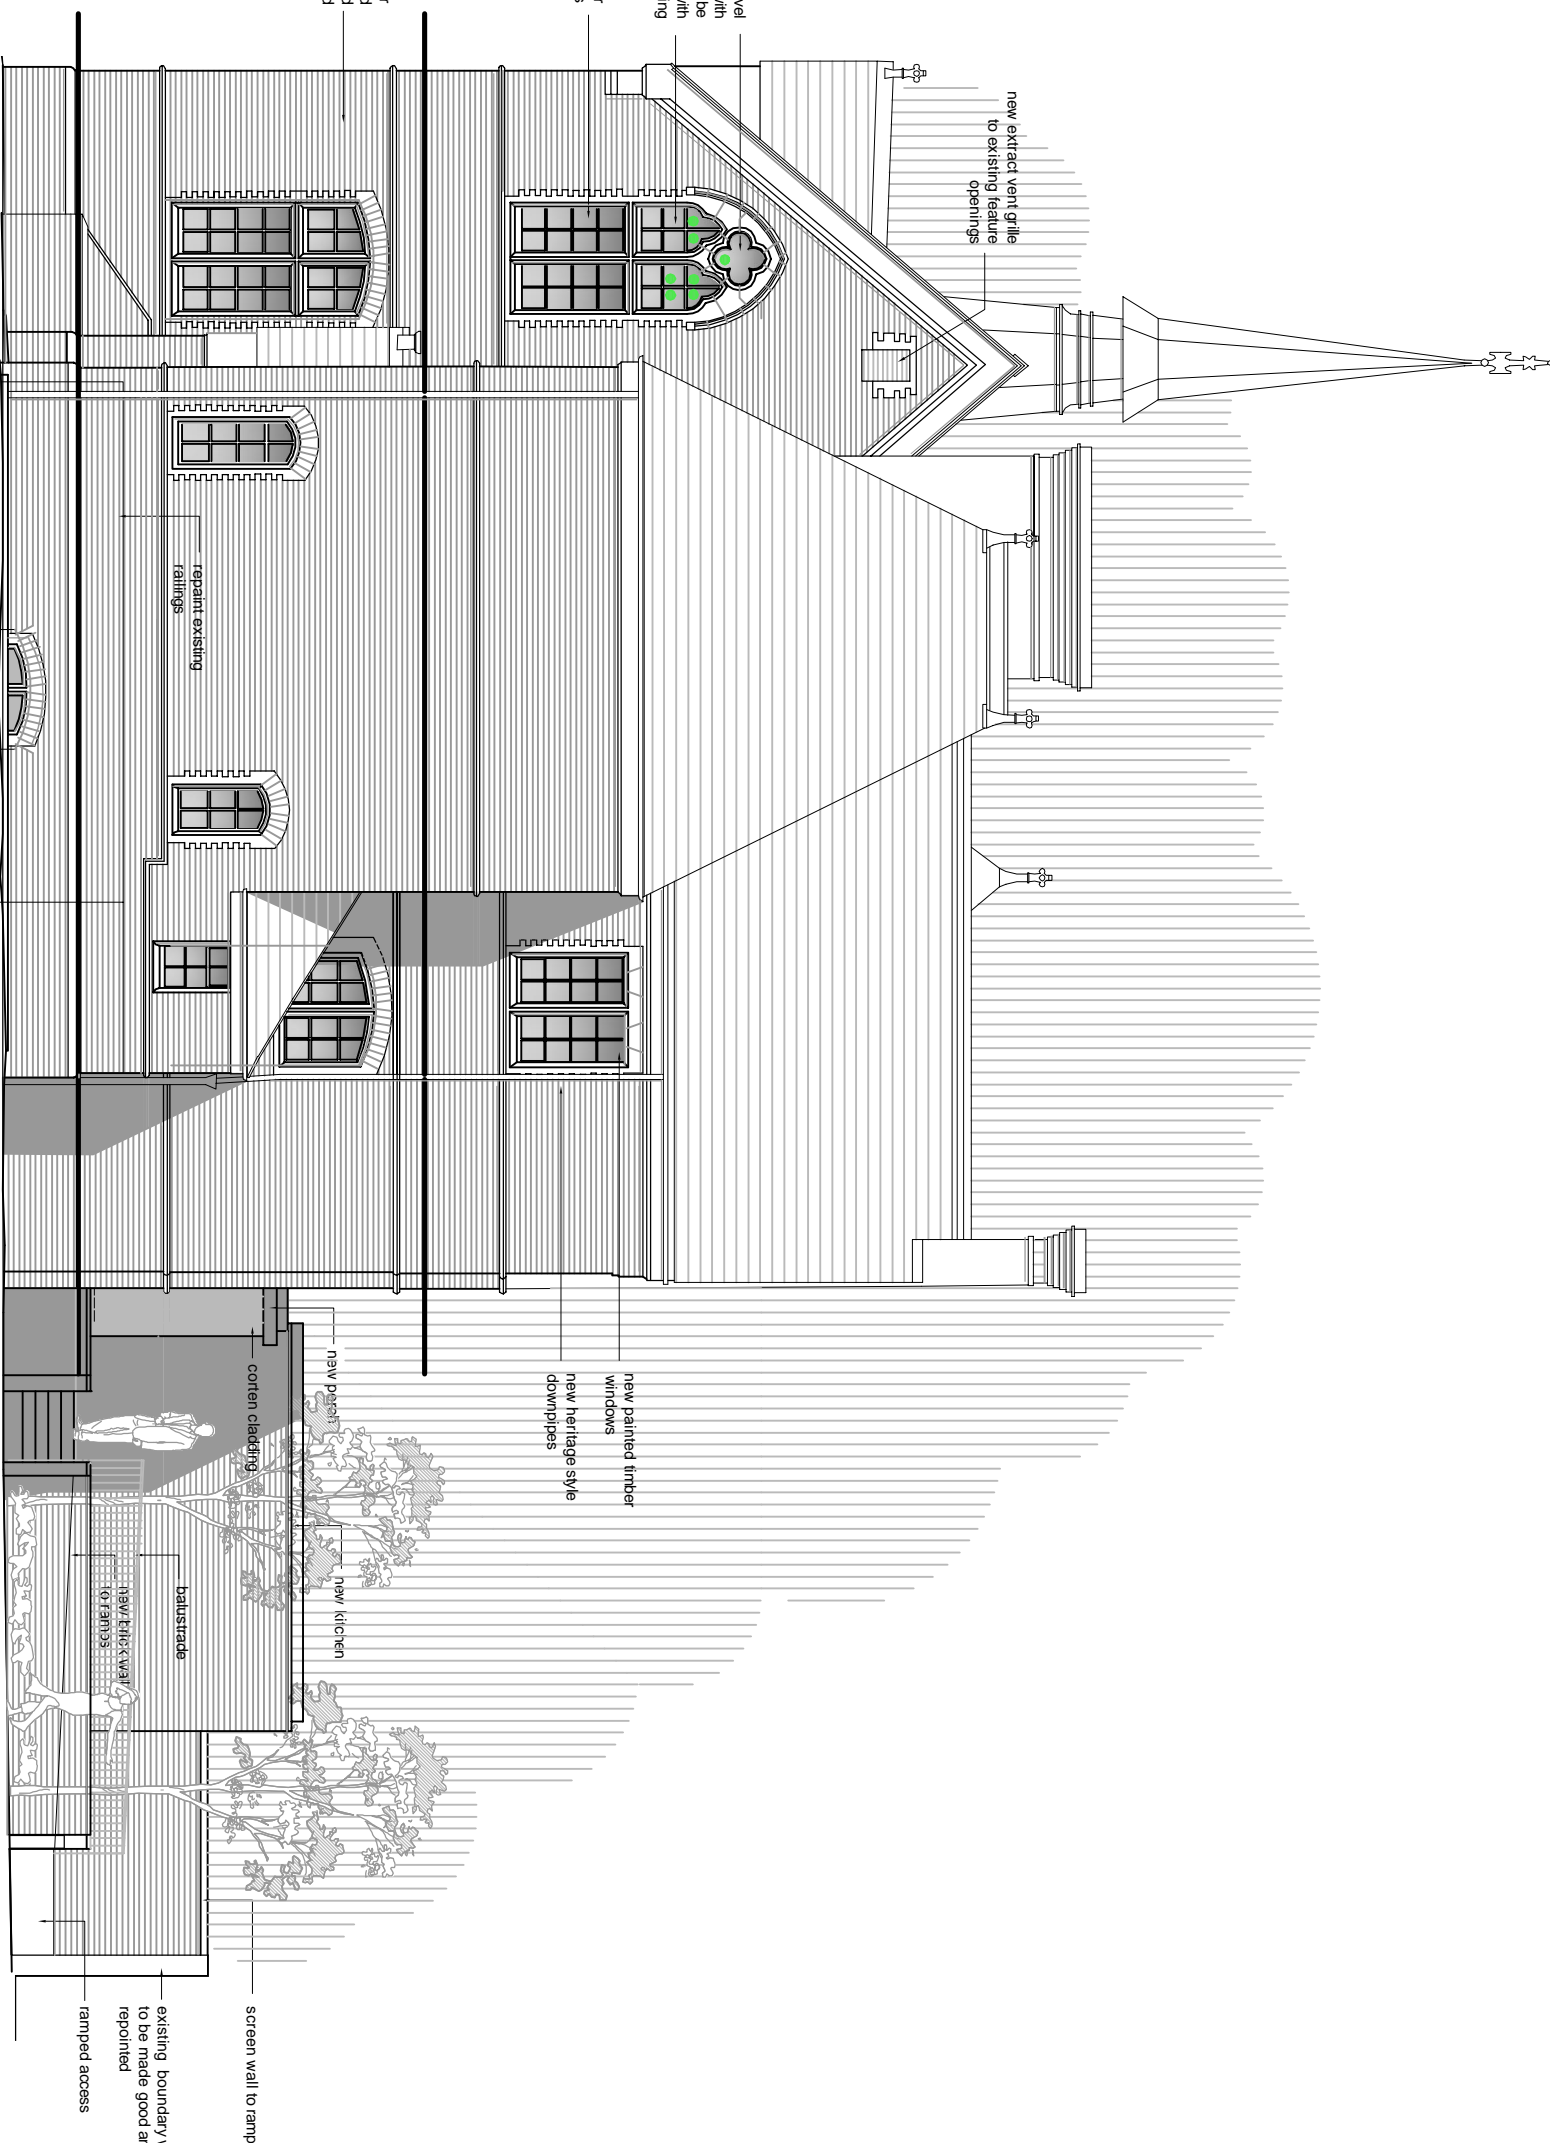

EAST FACING ELEVATION Elevation 2




REAR NORTH FACING ELEVATION Elevation 3

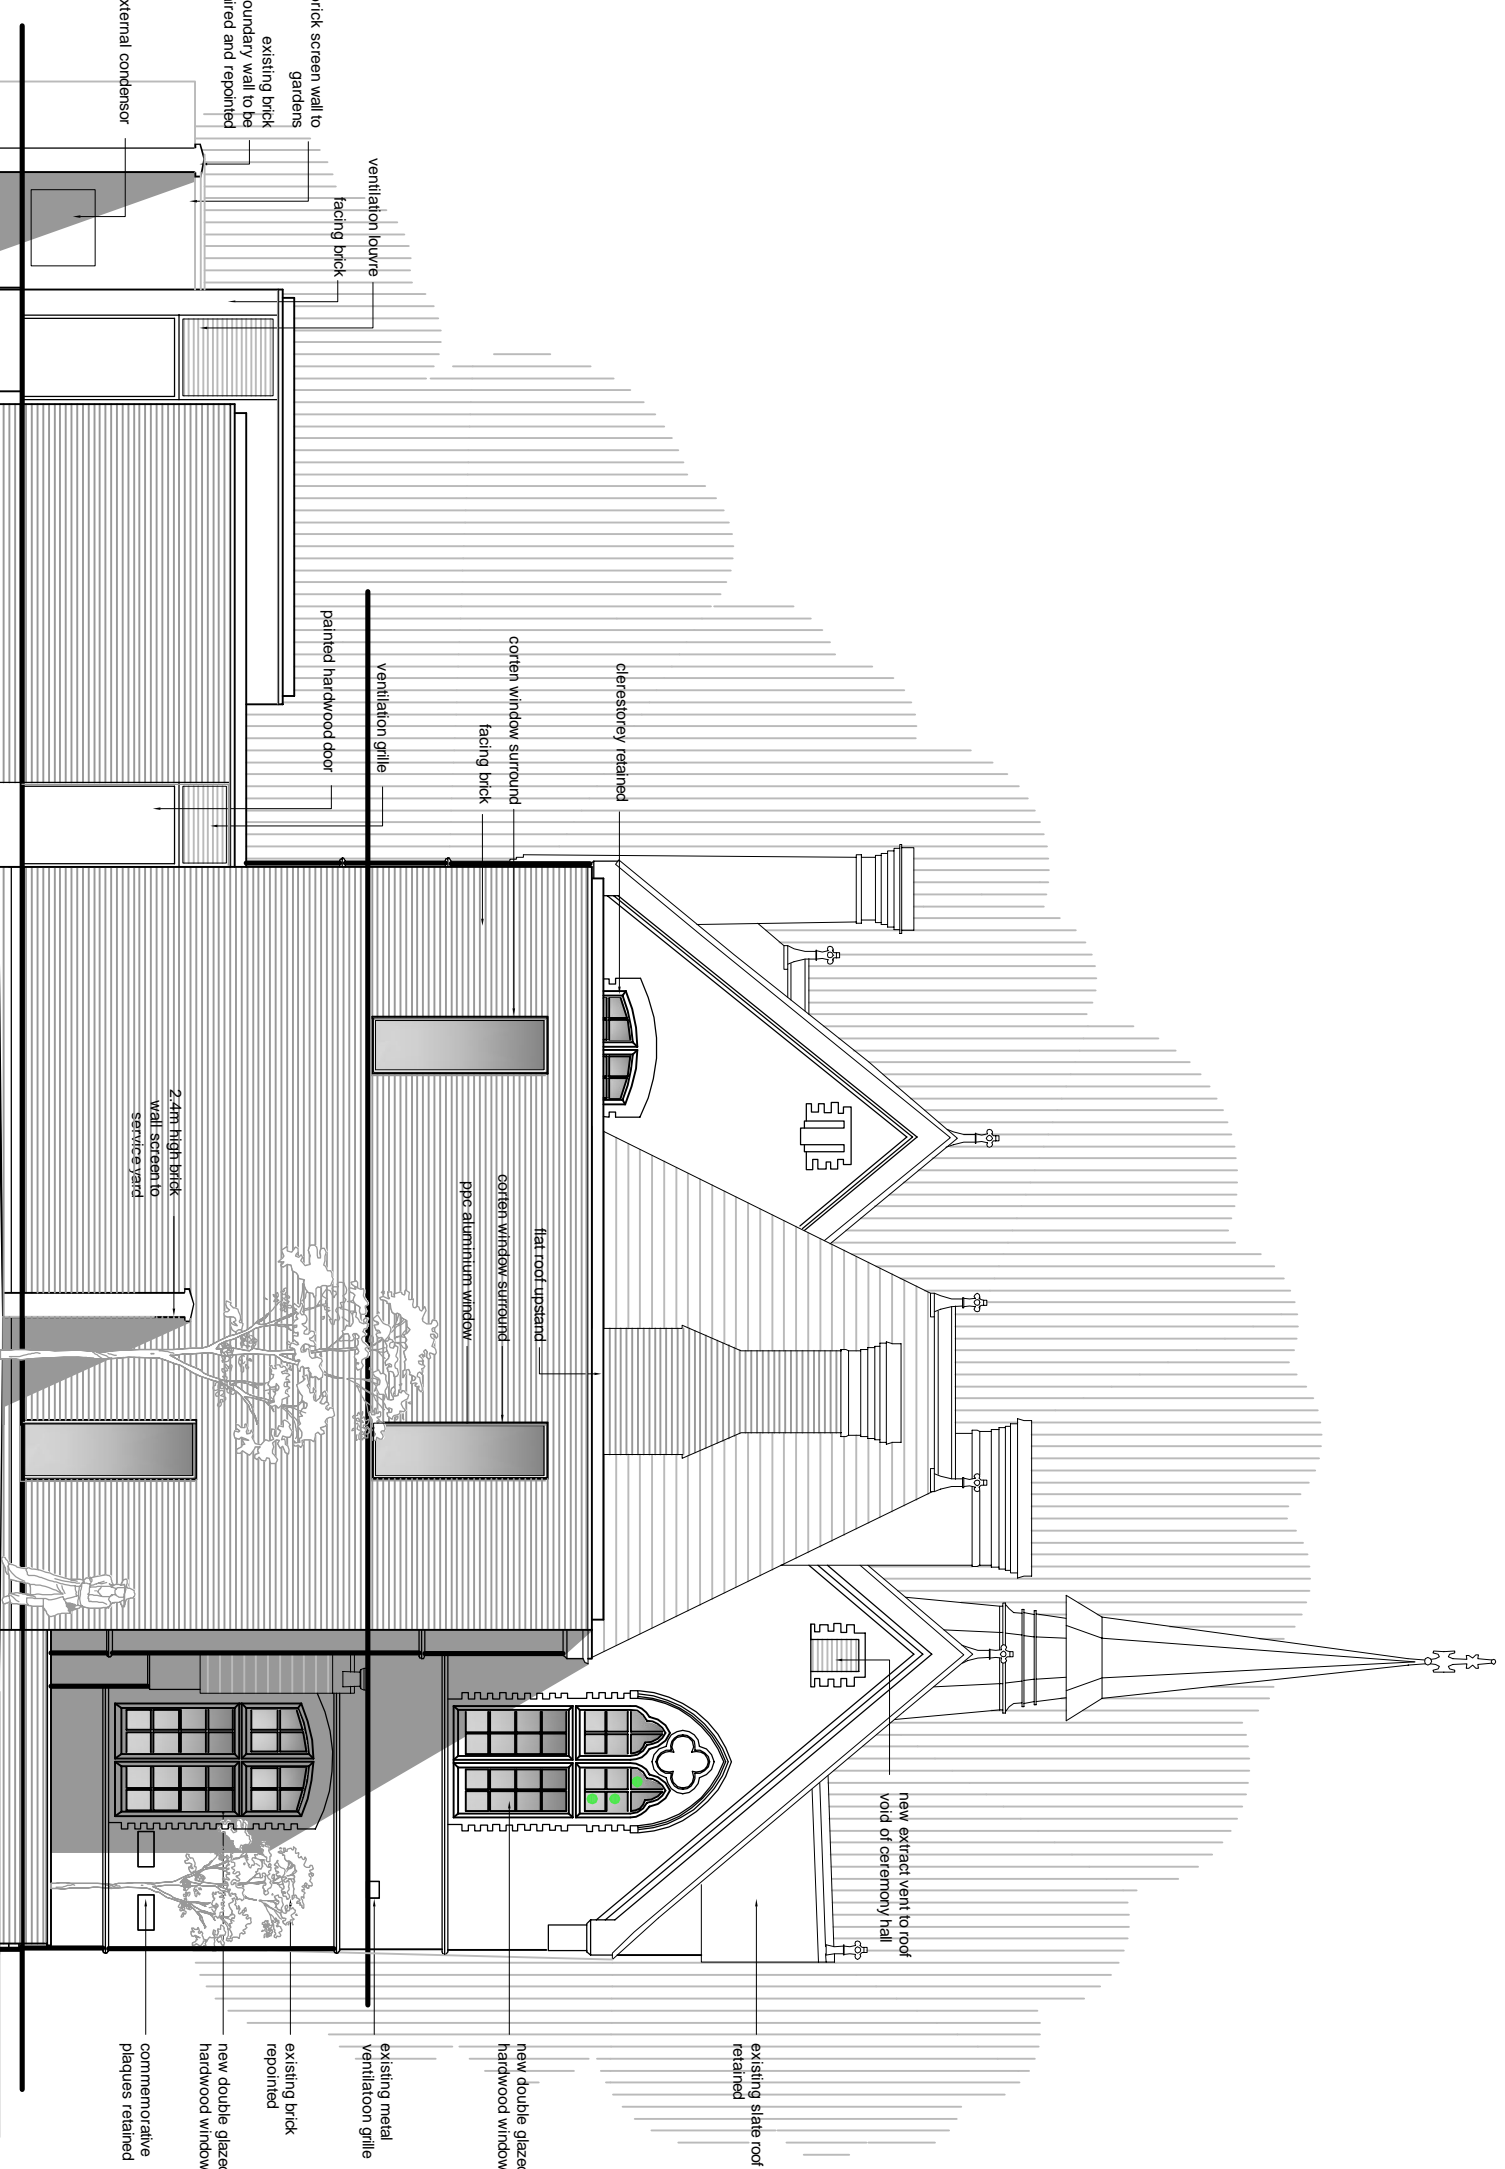

WEST FACING ELEVATION Elevation 4

| Revision | Description                          | Date     |
|----------|--------------------------------------|----------|
| G        | WIDER GLAZED STRIP                   | 12.01.23 |
| F        | EXISTING LEADED LIGHTS SHOWN         | 04.10.22 |
| E        | EXTENSION SET BACK                   | 18.08.22 |
| D        | FURTHER ANNOTATION                   | 12.09.21 |
| C        | WINDOWS AMENDED                      | 28.07.21 |
| B        | VENTILATION ADDED FURTHER ANNOTATION | 02.07.21 |
| A        | RECESSED BALCONY ADDED               | 22.04.21 |

DV8 DESIGNS  
ARCHITECTURE•INTERIORS

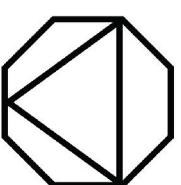

PROPOSED

NOTE: DO NOT SCALE FROM THIS DRAWING. ALL DIMENSIONS TO BE CHECKED ON SITE. TO BE RE-OWN CONSULTATION WITH ALL RELEVANT CONSULTANTS DOCUMENTATION.

SCALE 1:100 2 4 6 8 10 12 14 16 18 20

Client:

PRIVATE CLIENT

Project No.





1969 MARSHALL HOUSE KNUITSFORD

Drawing No.

201 PROPOSED ELEVATIONS

Revision:

G Scale: 1:100 @ A1 Date: JAN 2021 Drawn by: MW

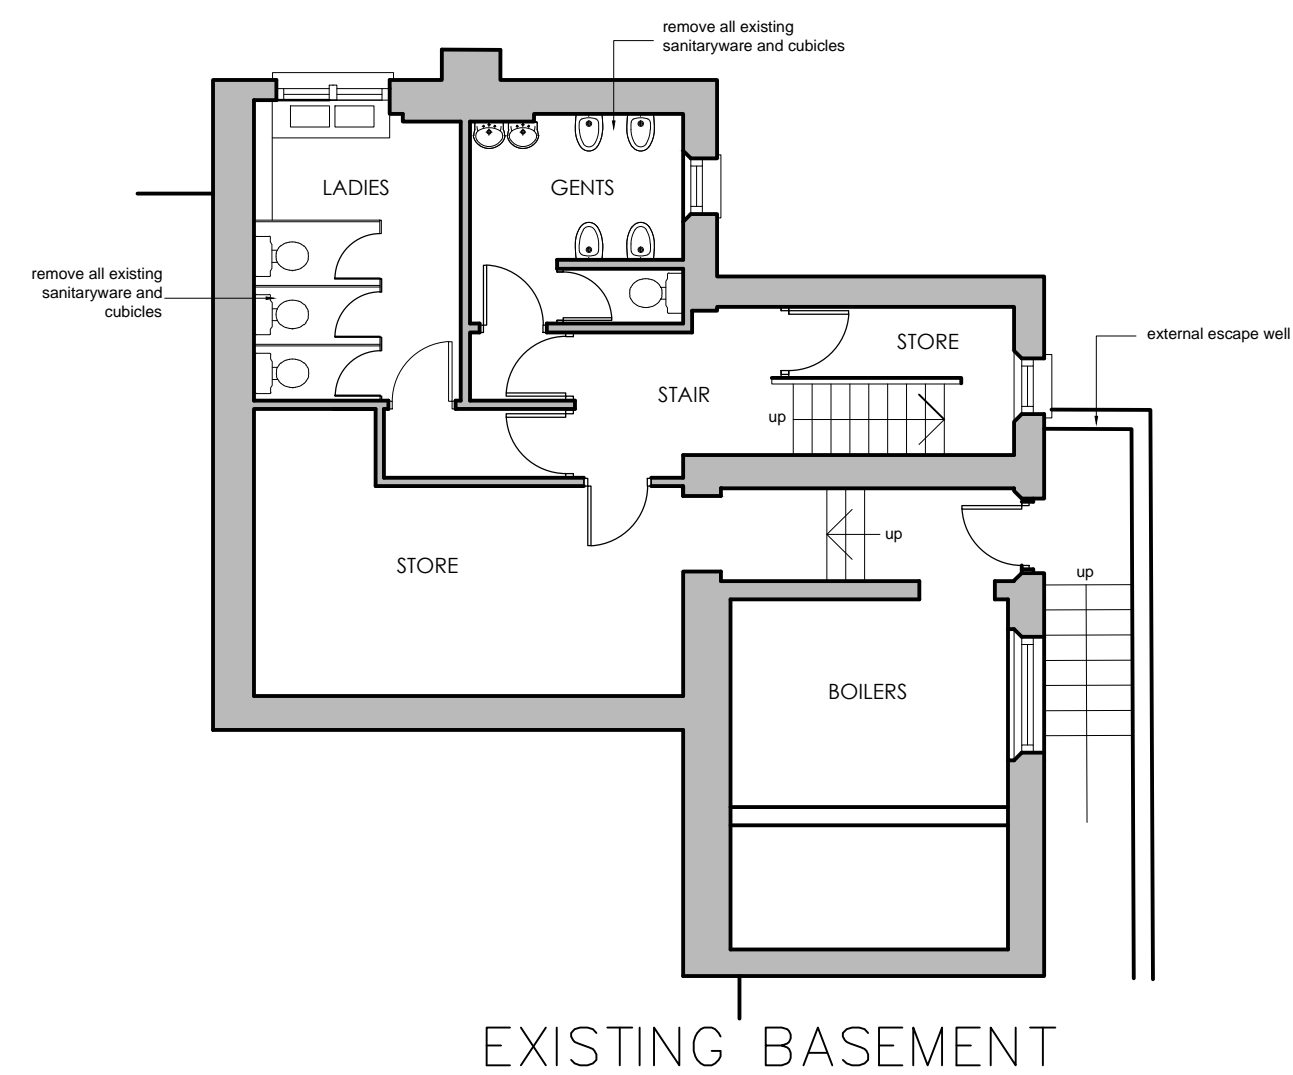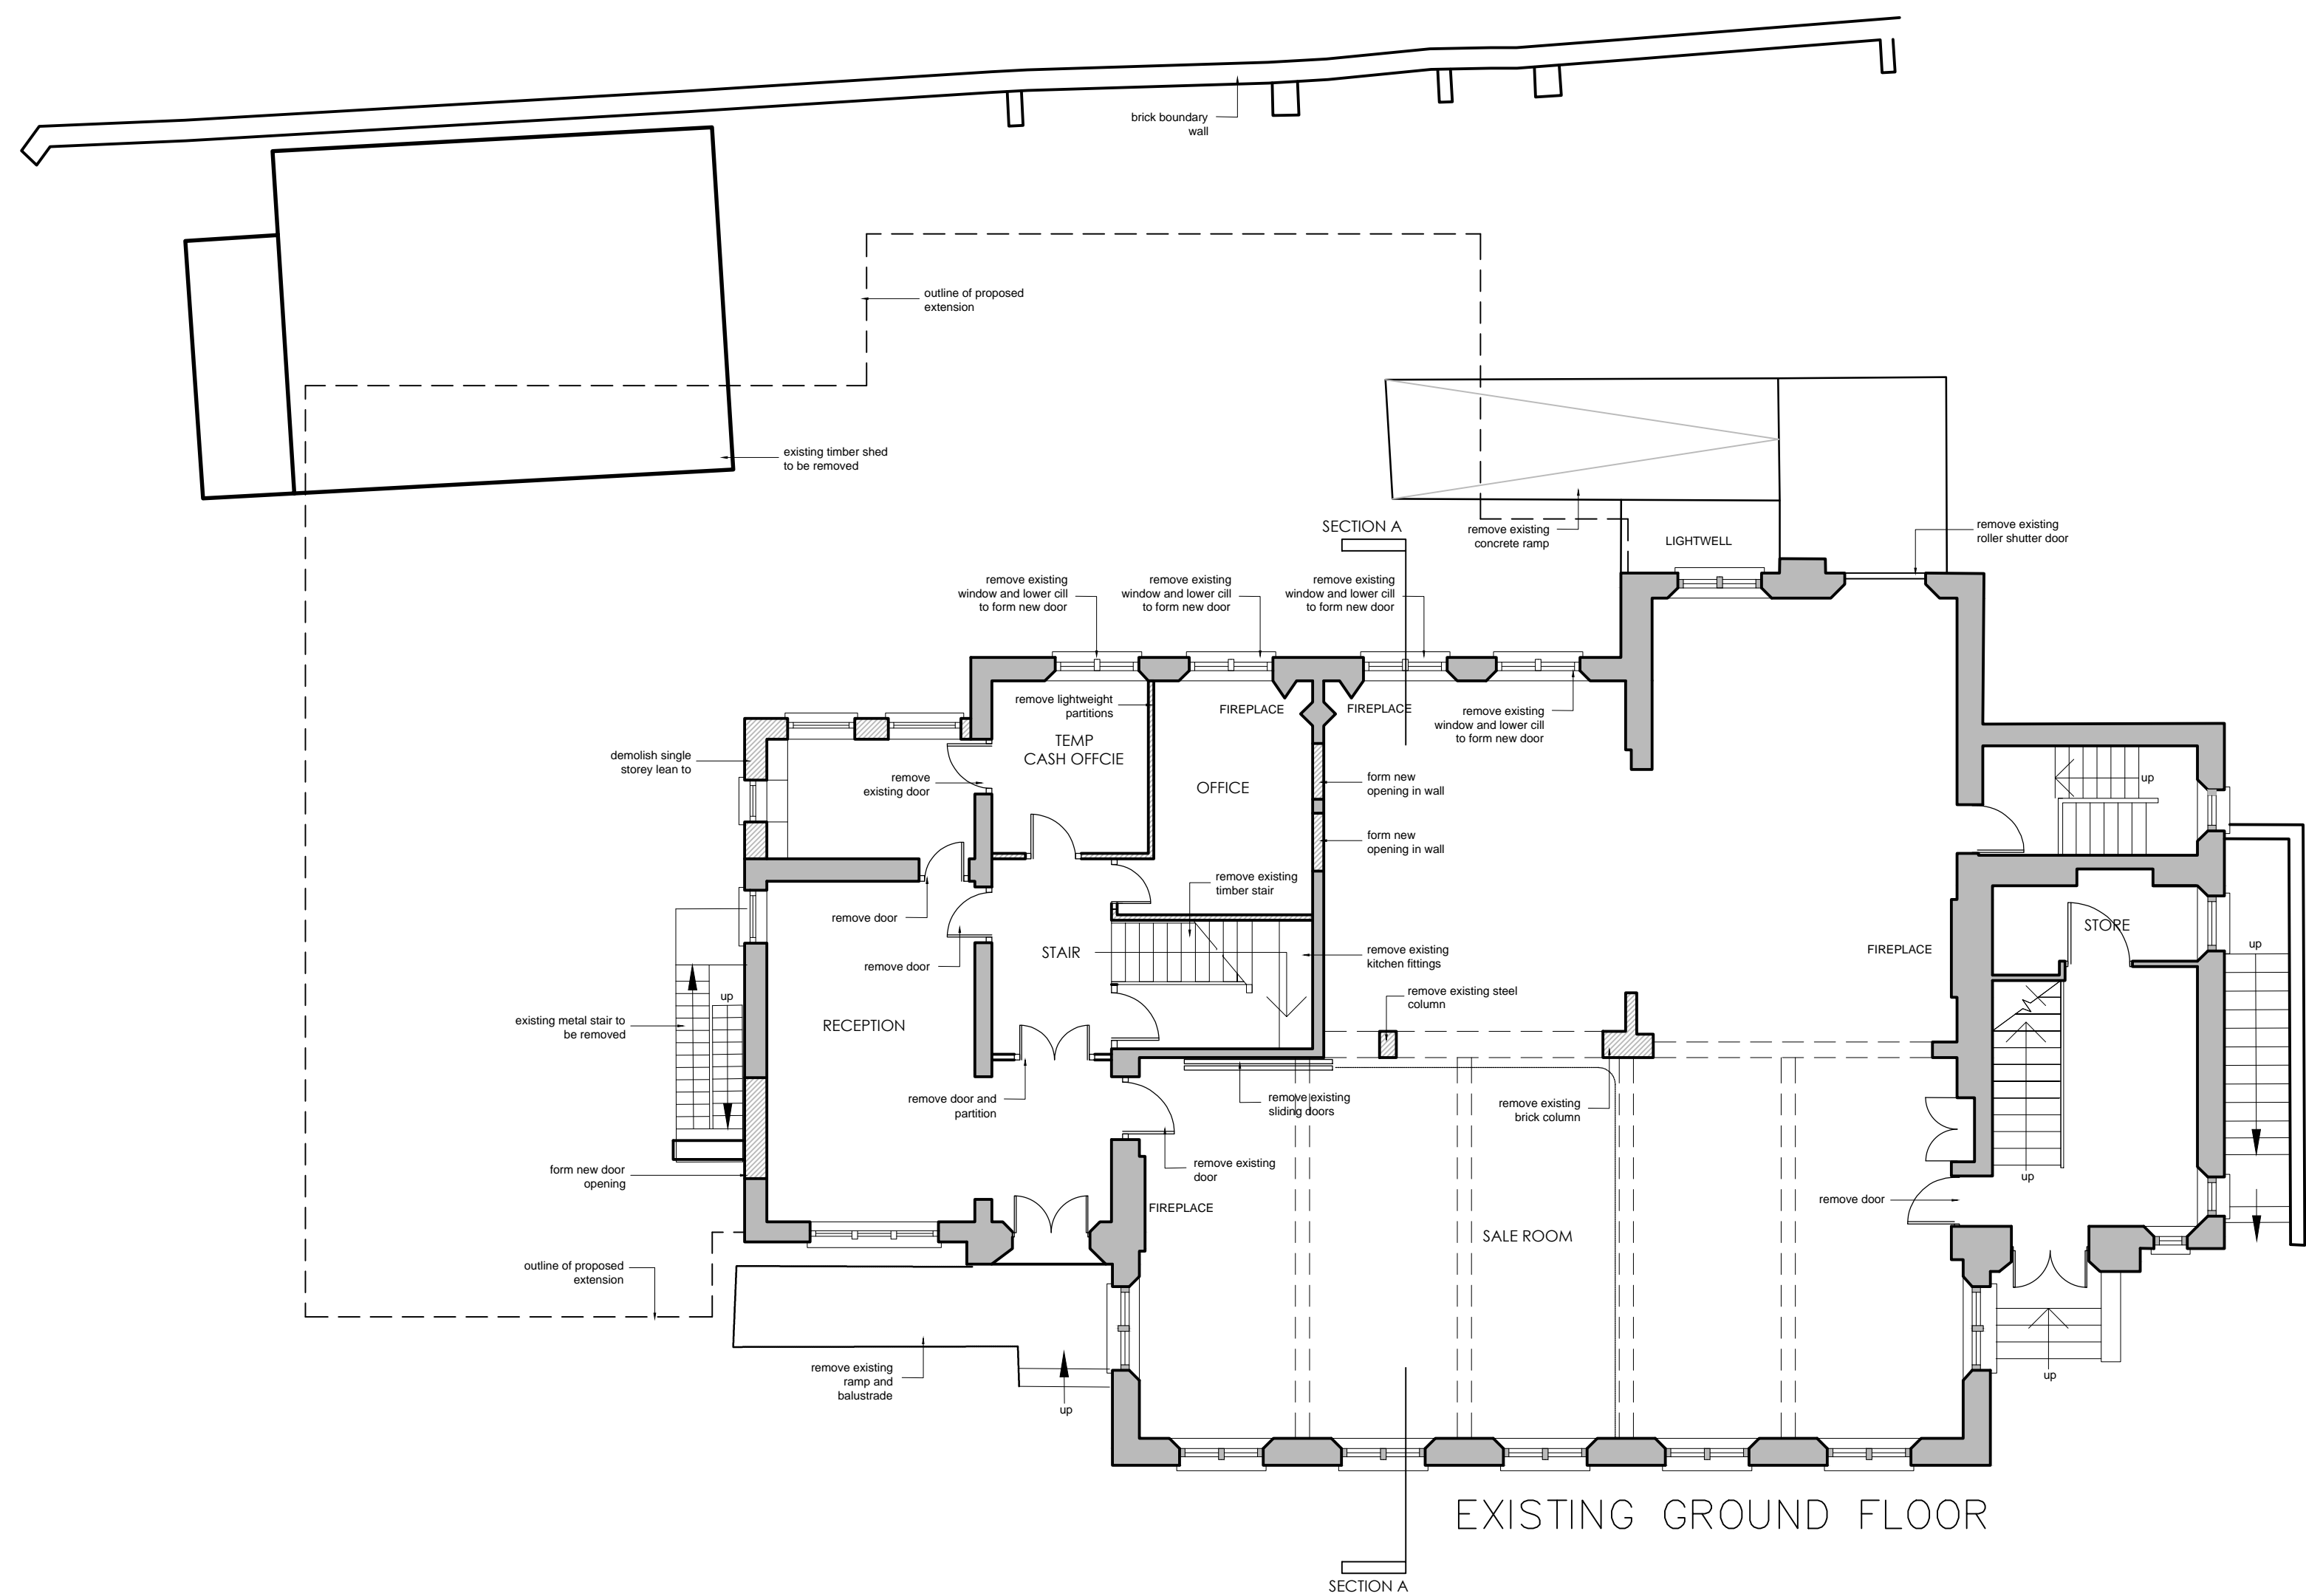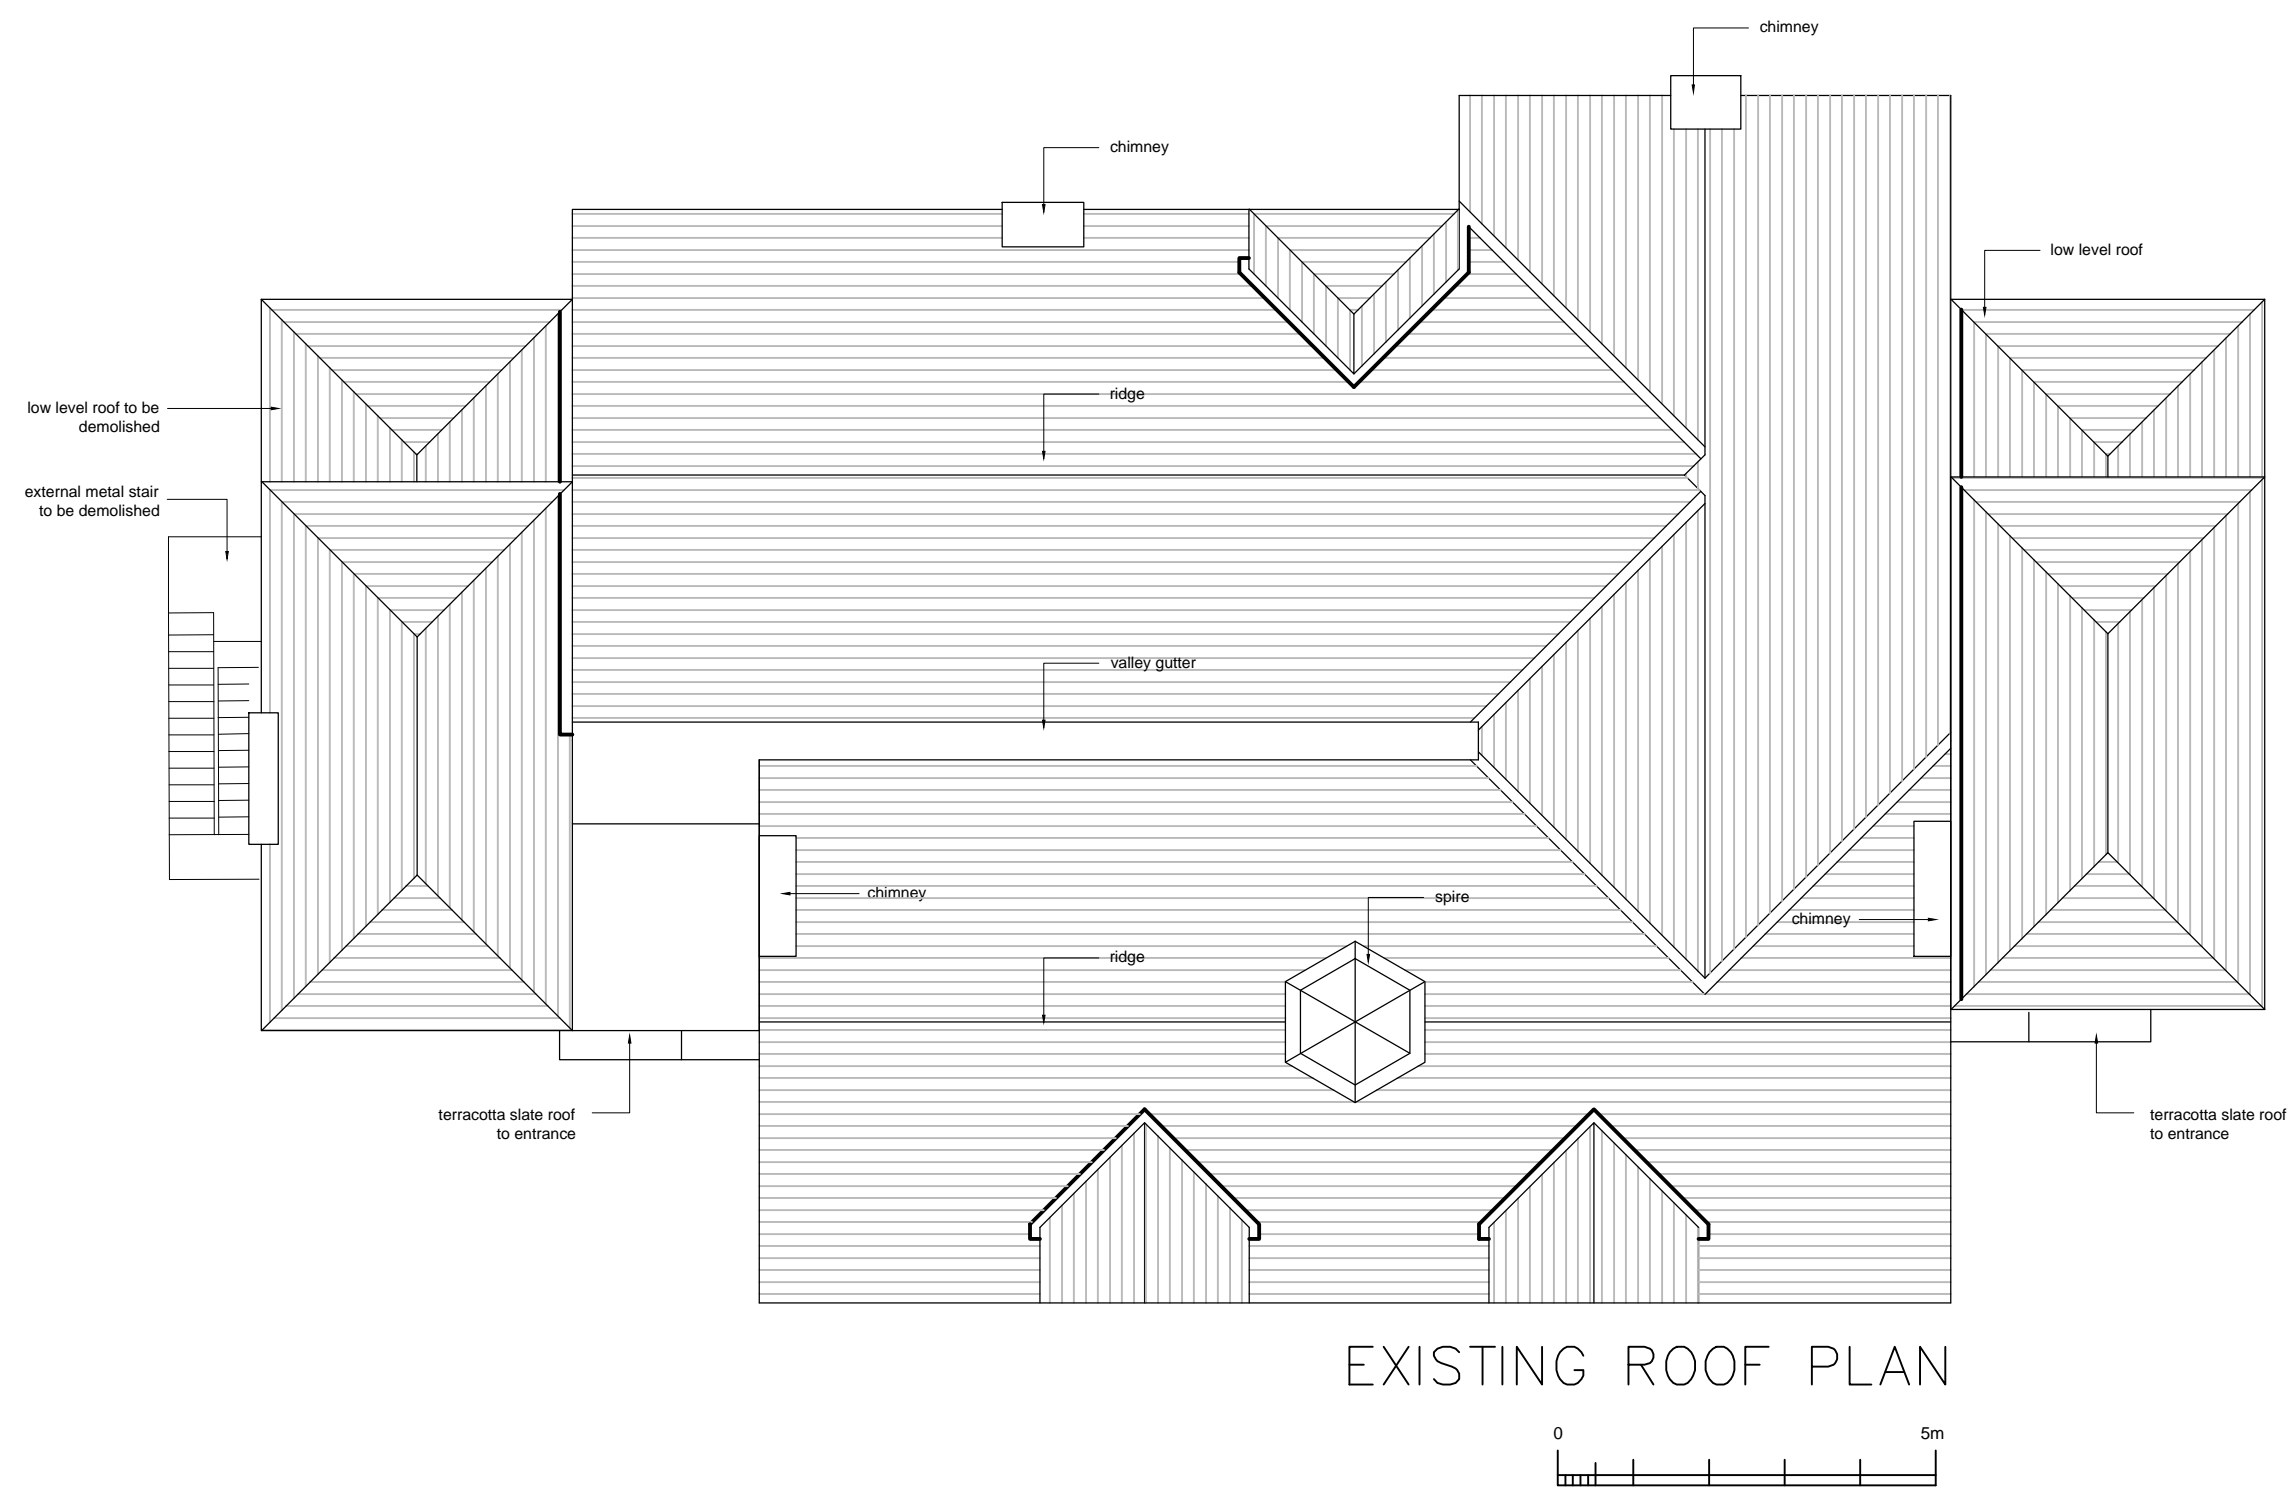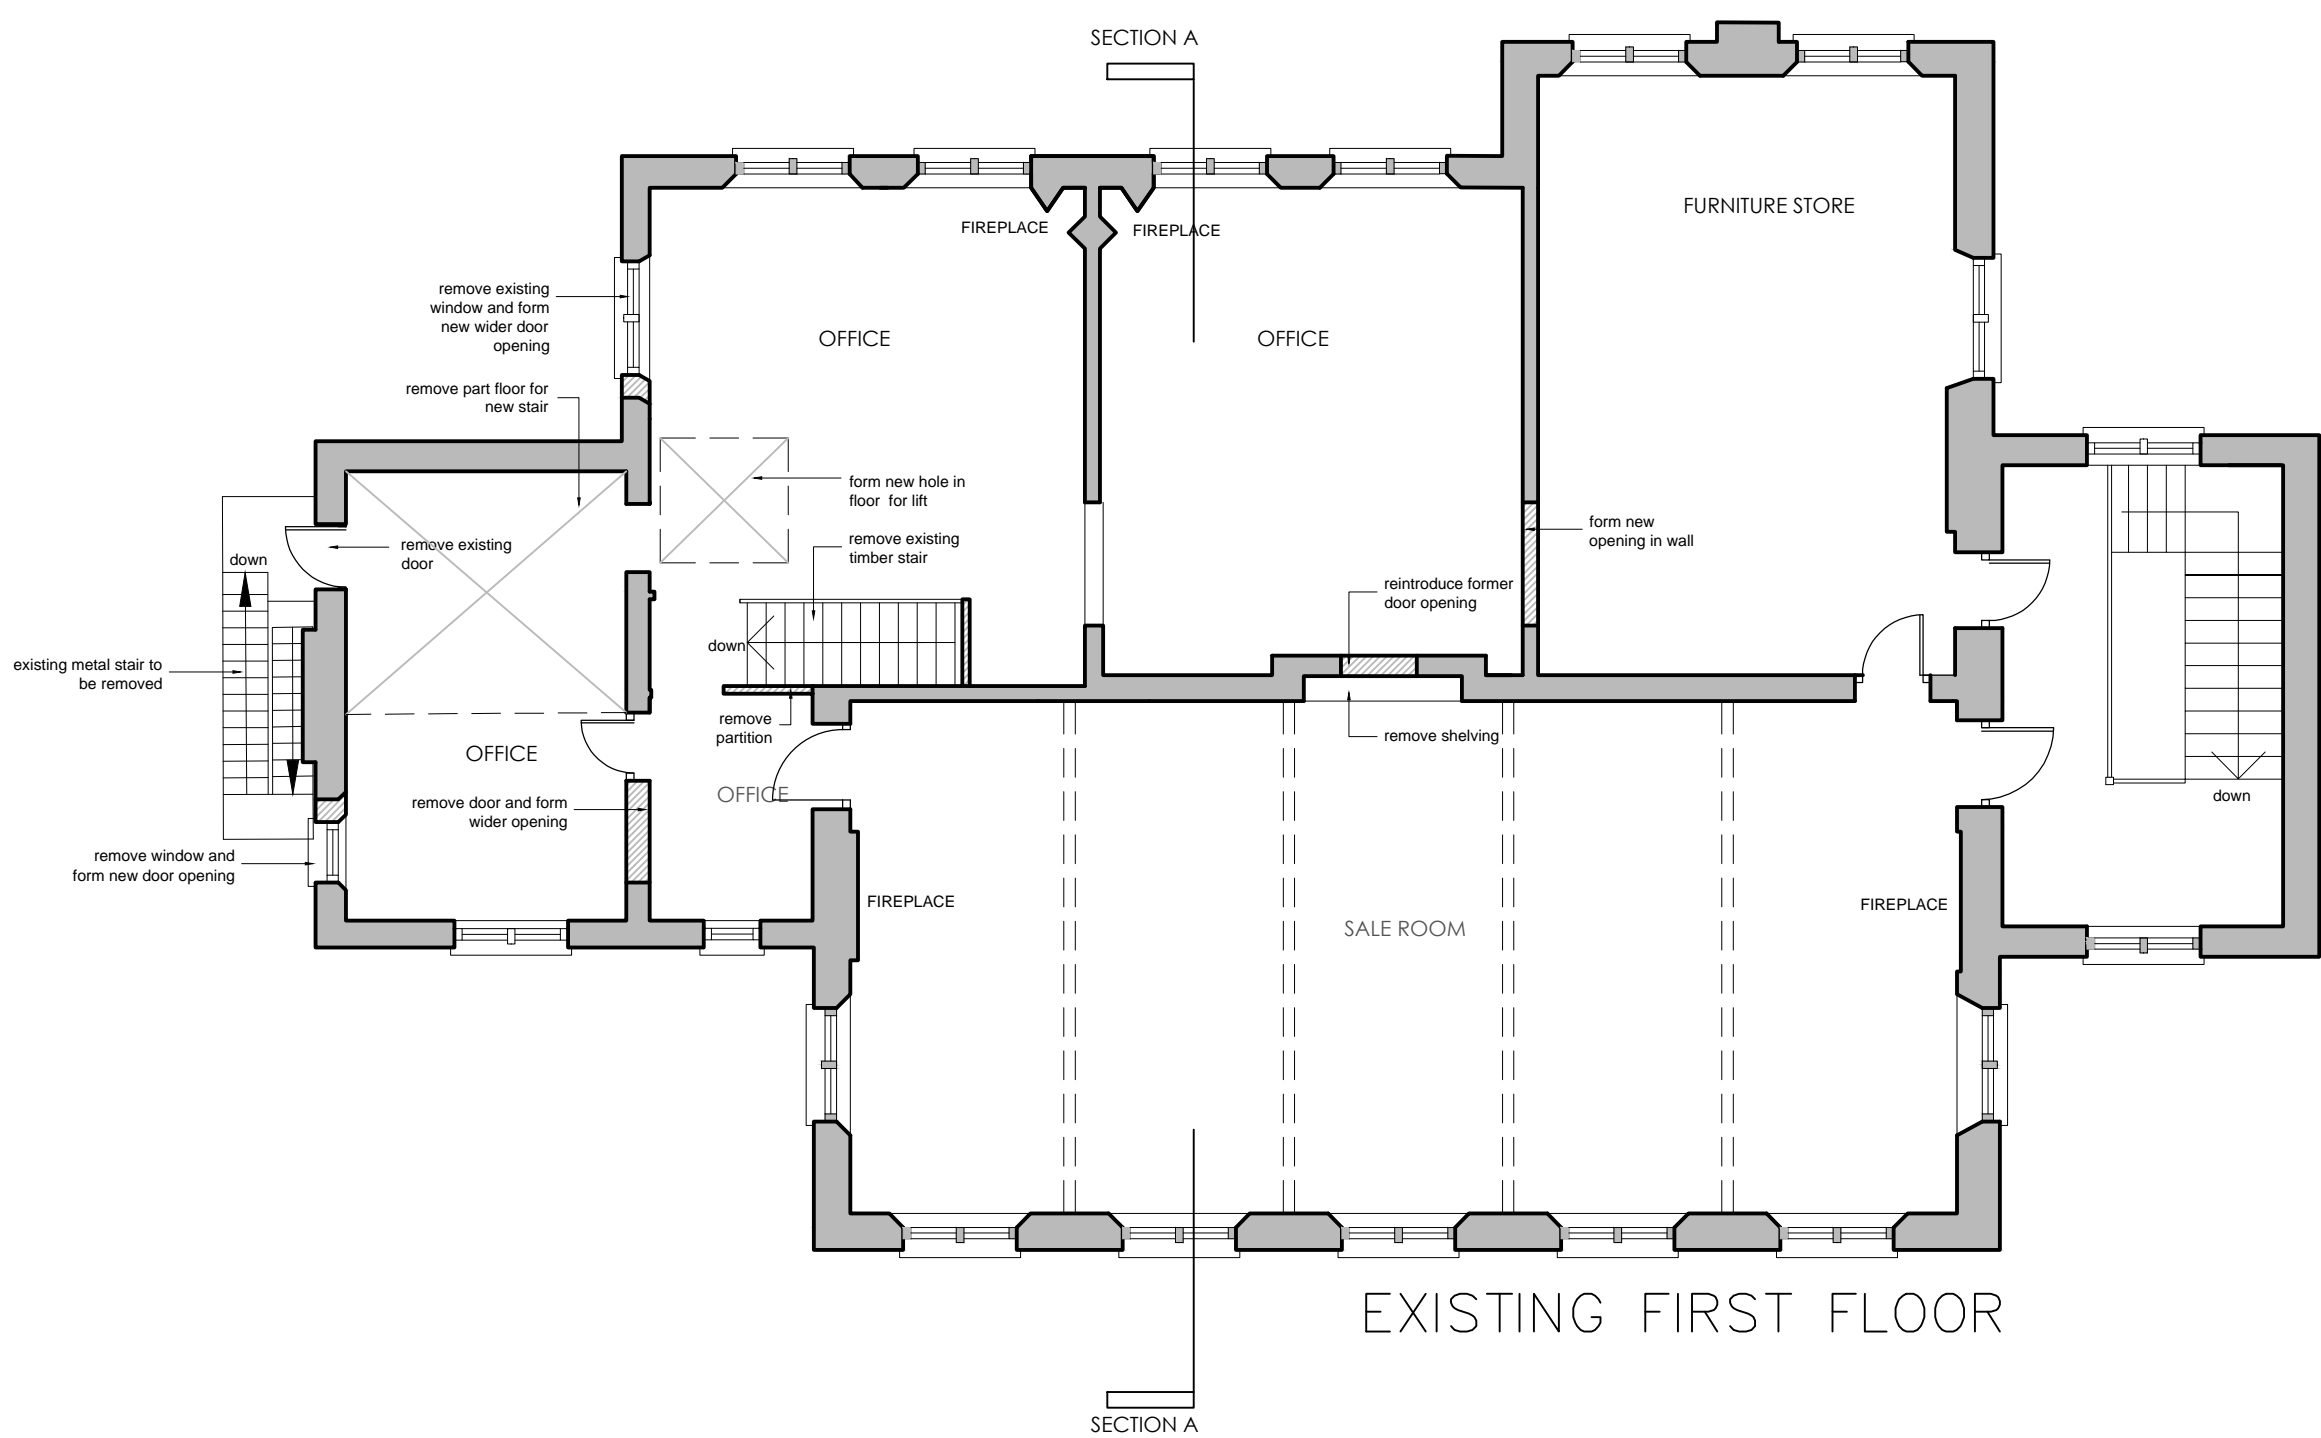

Notes:

A ROOF PLAN ADDED 26.06.21

Revision Description Date



**DV8 DESIGNS**  
ARCHITECTURE+INTERIORS

EXISTING

NOTE: DO NOT SCALE FROM THIS DRAWING. ALL DIMENSIONS TO BE CHECKED ON SITE. TO BE READ IN CONJUNCTION WITH ALL RELEVANT CONSULTANTS DOCUMENTATION.

m 0 1 2 3 4 5 6 7 8 9 10

SCALE 1:100


Client: PRIVATE CLIENT

Project No. 1969 Project: EDGERTON PLACE KNUTSFORD

Drawing No. 100 Drawing Title: EXISTING PLANS

|             |                   |                |              |
|-------------|-------------------|----------------|--------------|
| Revision: A | Scale: 1:100 @ A1 | Date: JAN 2021 | Drawn by: MW |
|-------------|-------------------|----------------|--------------|



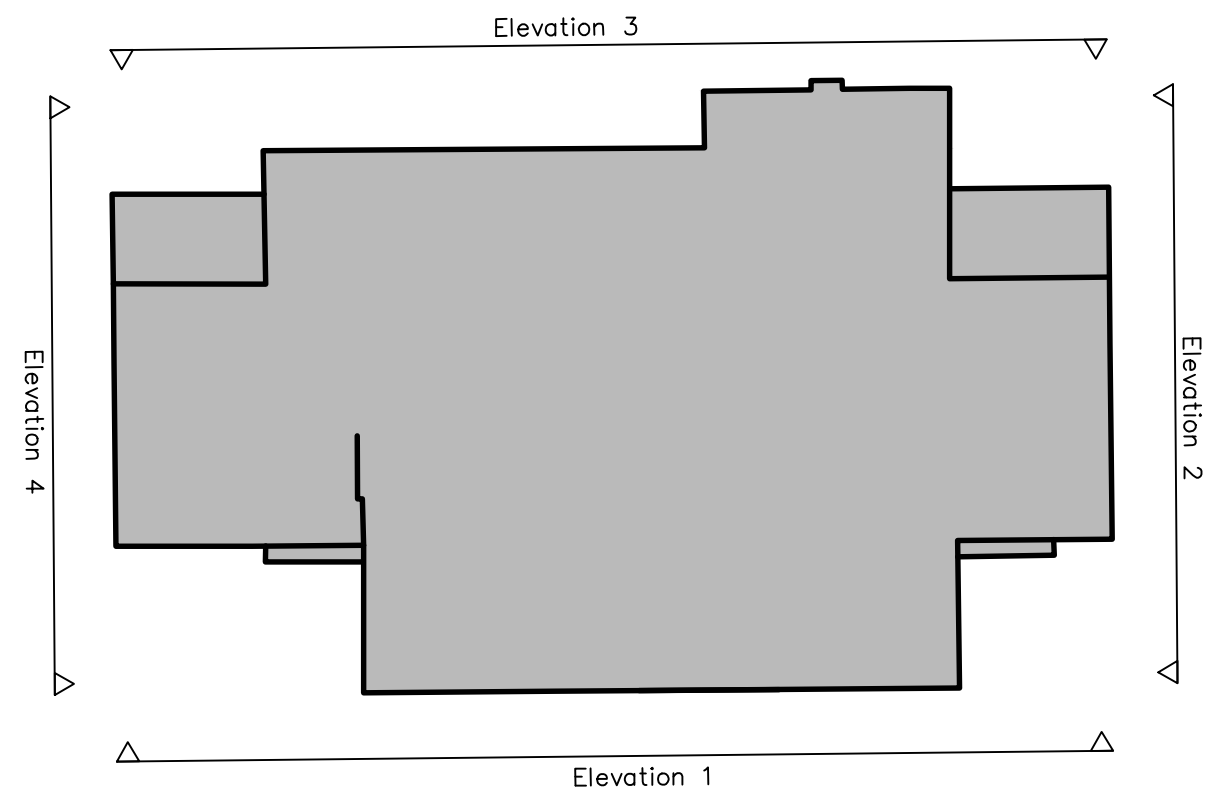


Elevation 1



Elevation 2



Elevation 3

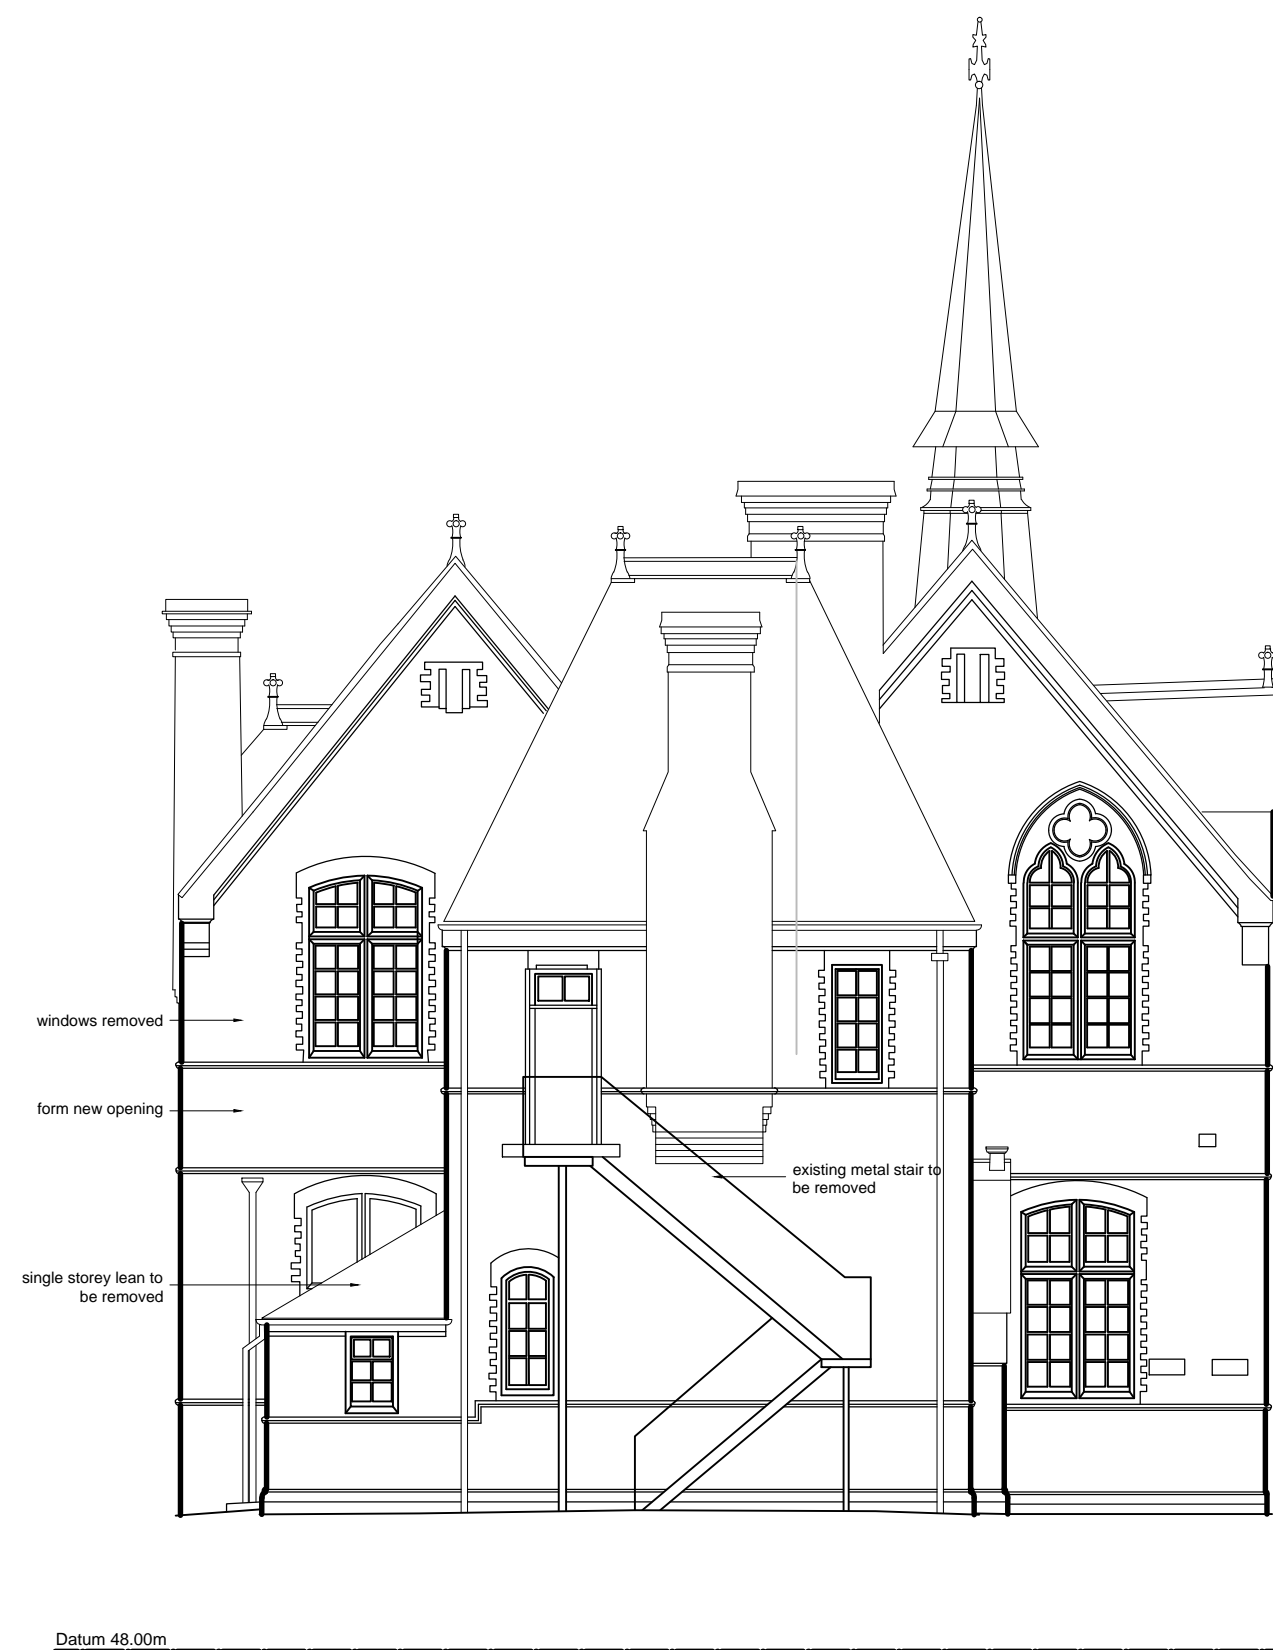

Elevation 4



Notes:

|          |                  |          |
|----------|------------------|----------|
| A        | ANNOTATION ADDED | 02.07.21 |
| Revision | Description      | Date     |

**DV8 DESIGNS**  
ARCHITECTURE•INTERIORS

EXISTING

NOTE: DO NOT SCALE FROM THIS DRAWING. ALL DIMENSIONS TO BE CHECKED ON SITE. TO BE READ IN CONJUNCTION WITH ALL RELEVANT CONSULTANTS DOCUMENTATION.

m 0 2 4 6 8 10 12 14 16 18 20

SCALE 1:200


Client: PRIVATE CLIENT

Project No. 1969 Project: EDGERTON PLACE KNUTSFORD

Drawing No. 101 Drawing Title: EXISTING ELEVATIONS

|             |                   |                |              |
|-------------|-------------------|----------------|--------------|
| Revision: A | Scale: 1:100 @ A1 | Date: JAN 2021 | Drawn by: MW |
|-------------|-------------------|----------------|--------------|



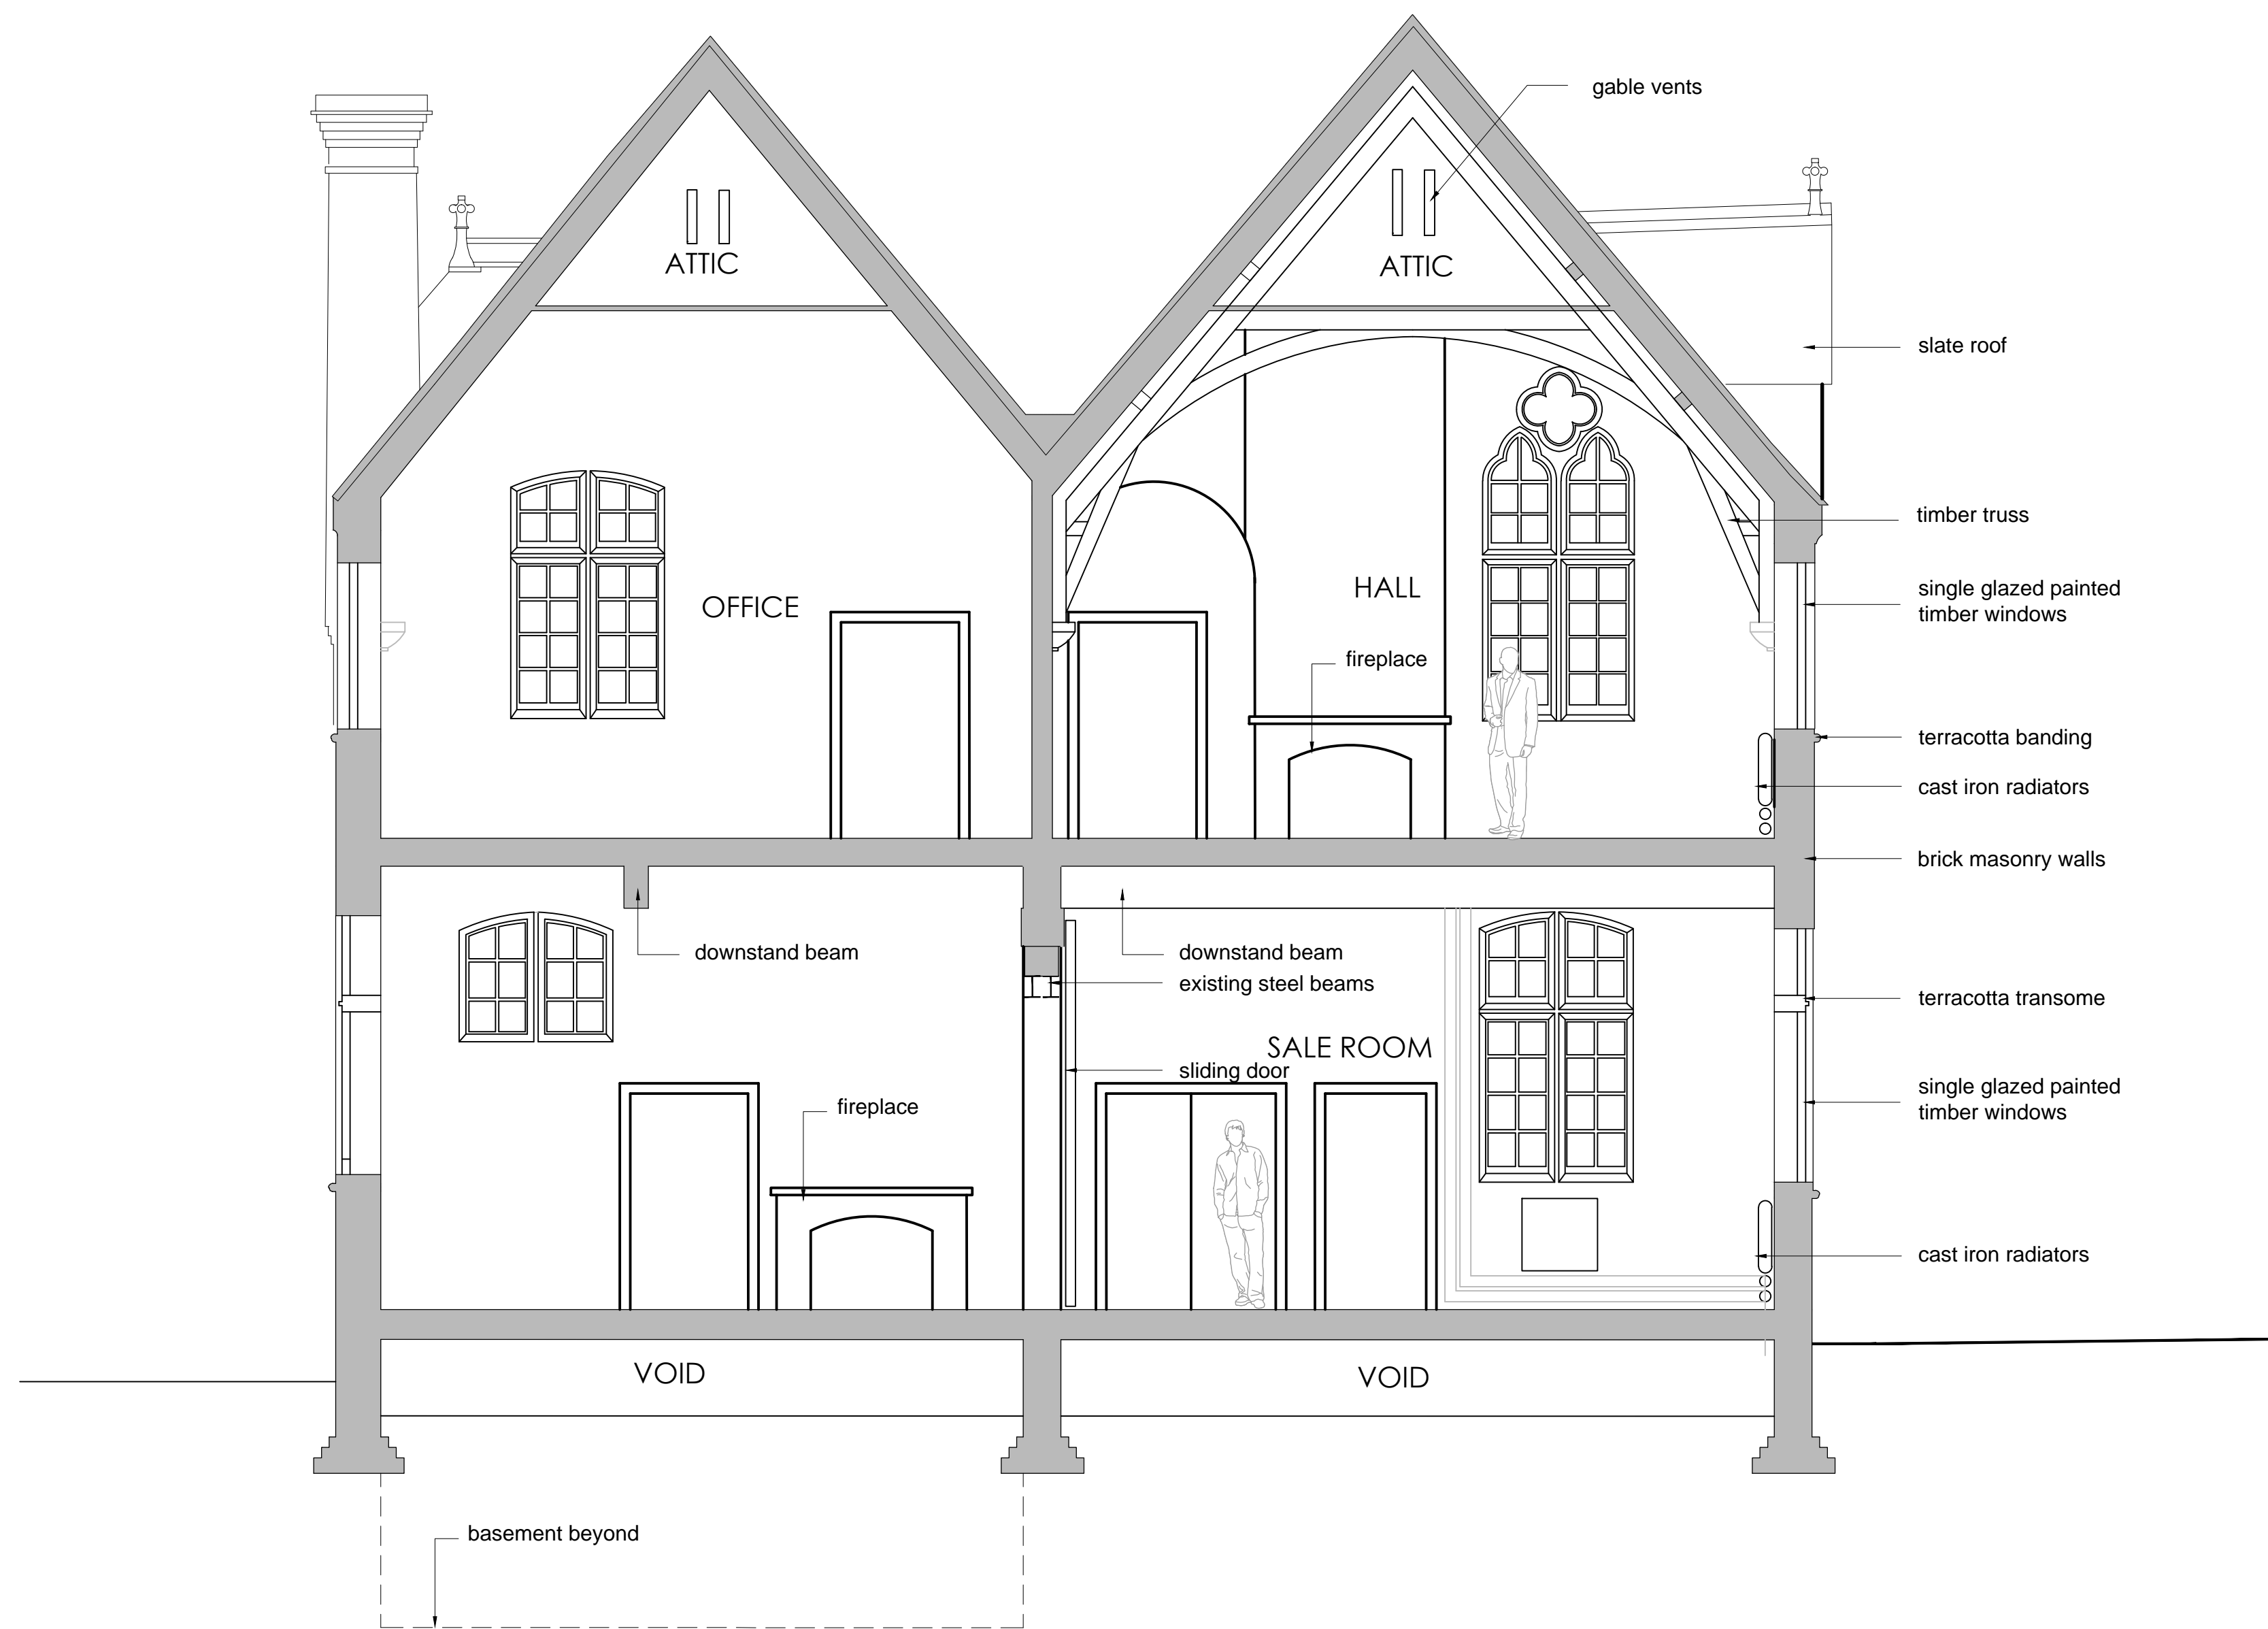

Notes:

| Revision | Description | Date |
|----------|-------------|------|
|----------|-------------|------|



**DV8 DESIGNS**  
ARCHITECTURE•INTERIORS

EXISTING

NOTE: DO NOT SCALE FROM THIS DRAWING. ALL DIMENSIONS TO BE CHECKED ON SITE. TO BE READ IN CONJUNCTION WITH ALL RELEVANT CONSULTANTS DOCUMENTATION.

m 0 2 4 6 8 10 12 14 16 18 20

SCALE 1:200

Client:  
PRIVATE CLIENT

|                     |                                       |
|---------------------|---------------------------------------|
| Project No.<br>1969 | Project:<br>EDGERTON PLACE KNUITSFORD |
|---------------------|---------------------------------------|

|                    |                                     |
|--------------------|-------------------------------------|
| Drawing No.<br>103 | Drawing Title:<br>EXISTING SECTIONS |
|--------------------|-------------------------------------|

|                |                      |                   |                 |
|----------------|----------------------|-------------------|-----------------|
| Revision:<br>- | Scale:<br>1:100 @ A1 | Date:<br>JAN 2021 | Drawn by:<br>MW |
|----------------|----------------------|-------------------|-----------------|