


24/4319/HOUS



Lower Brook Croft Smithy Lane,
Rainow, Macclesfield, Cheshire
East, SK10 5UP

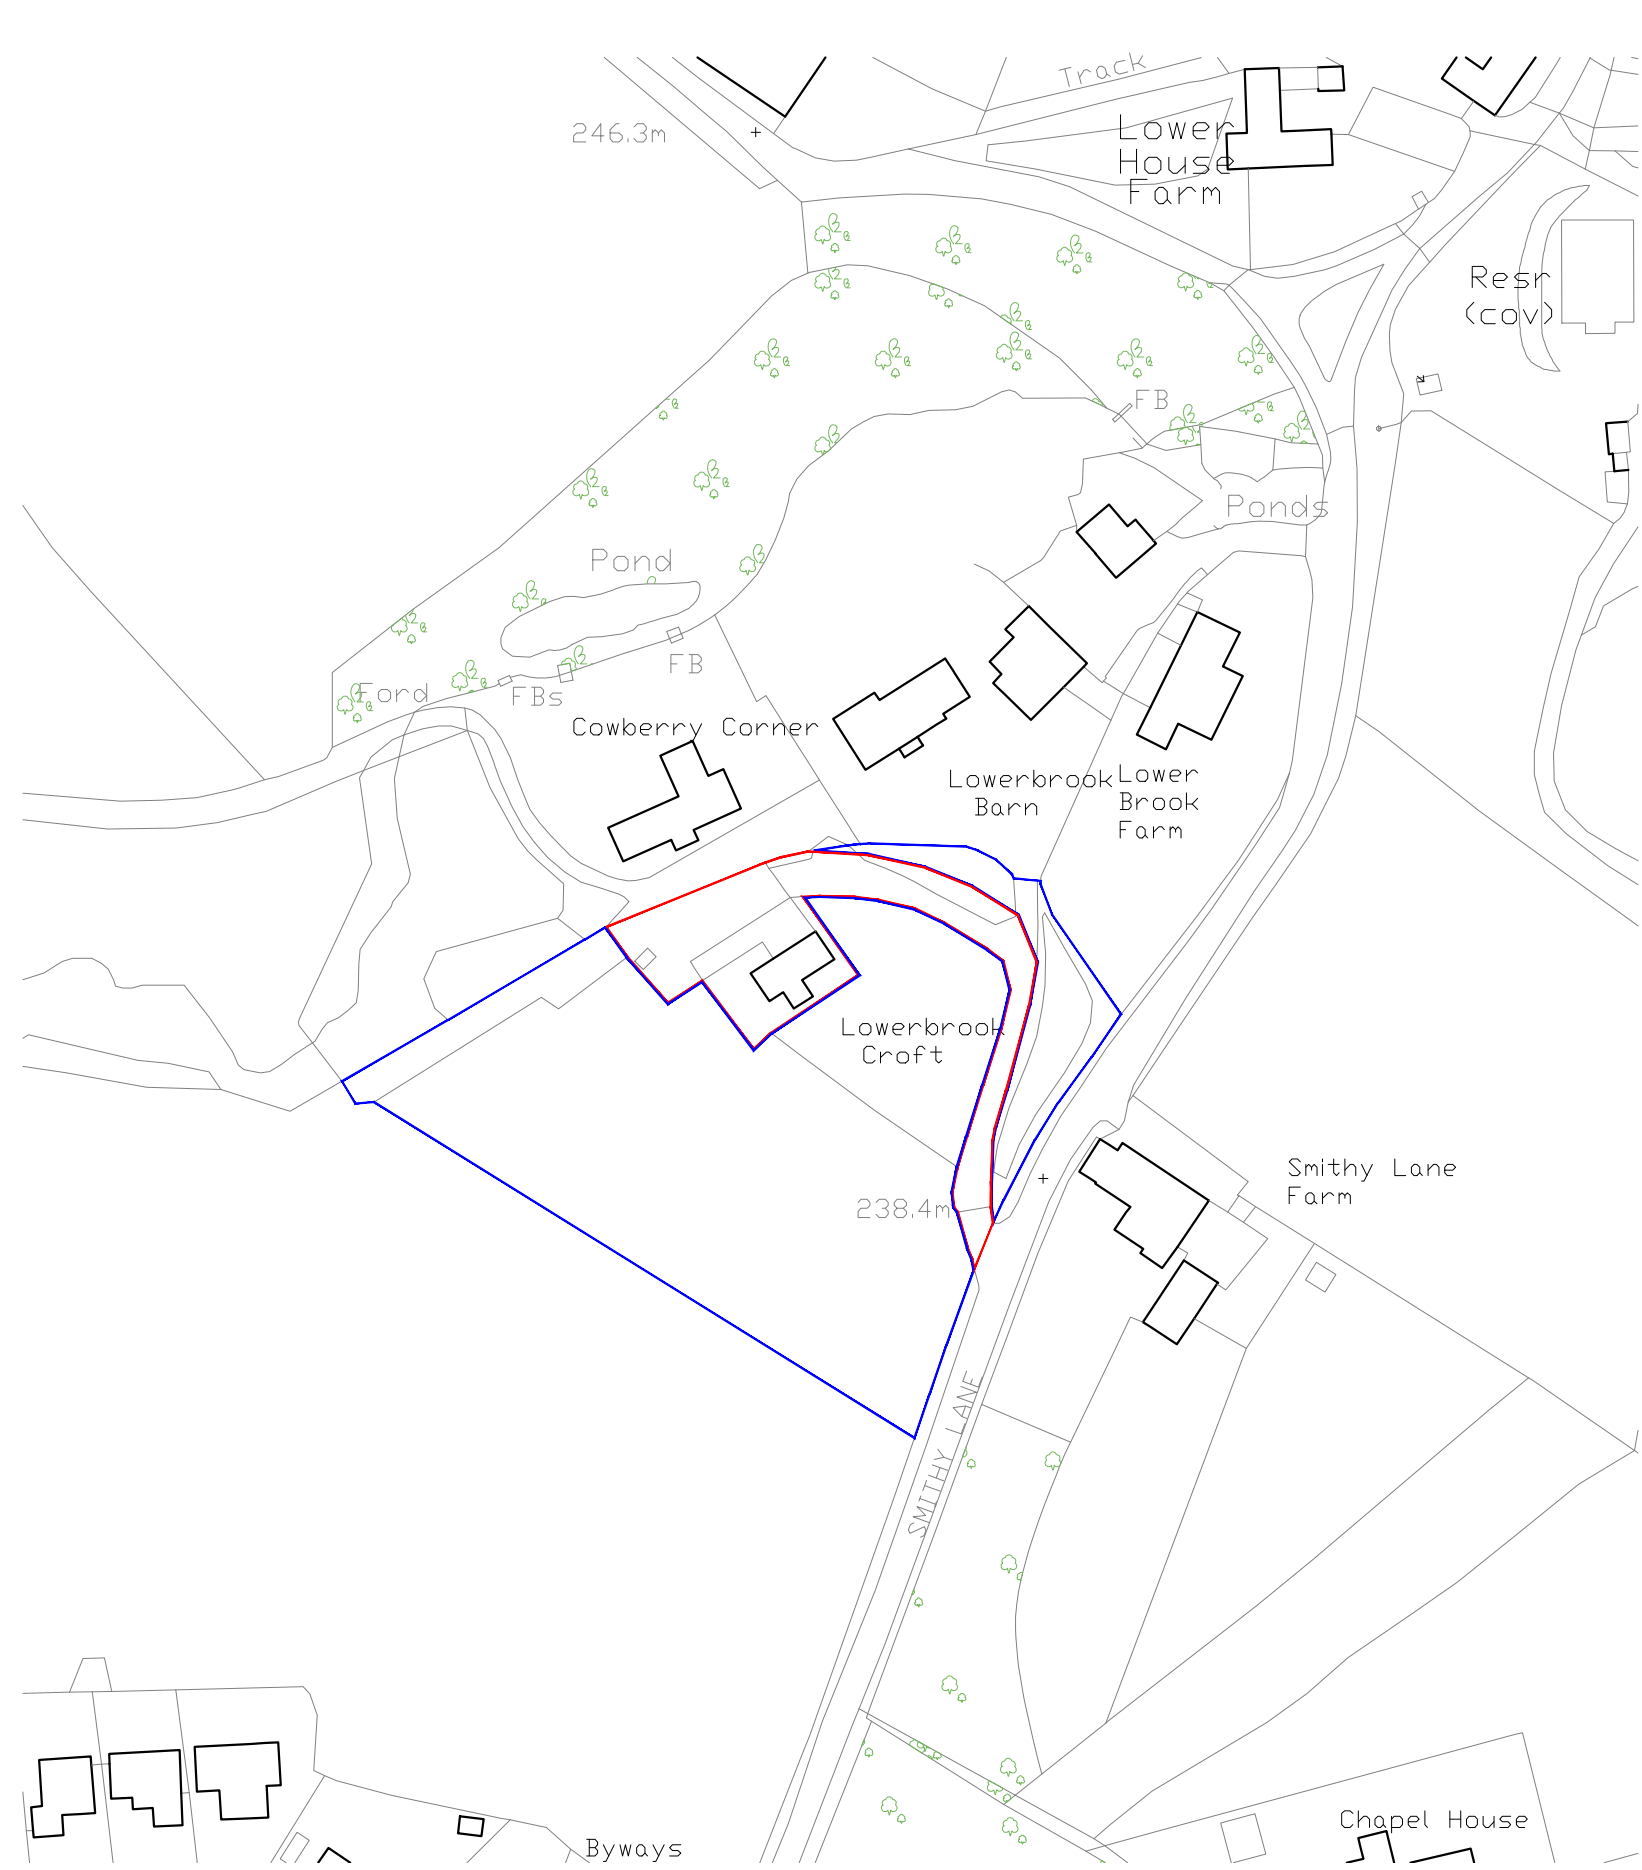


EXISTING SITE BLOCK PLAN
SCALE 1:200




PROPOSED SITE BLOCK PLAN
SCALE 1:200

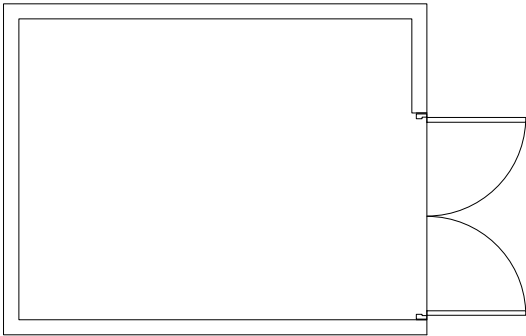 

PROPOSED FLOOR PLAN
SCALE 1:100

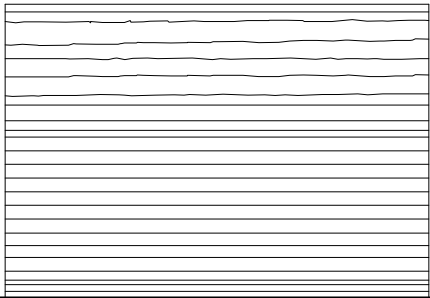


PROPOSED SOUTH ELEVATION
SCALE 1:100

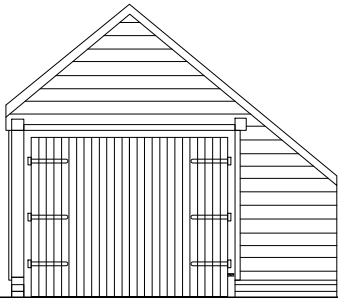


PROPOSED EAST ELEVATION
SCALE 1:100

- PROPOSE MATERIALS
- STONE PLINTH TO MATCH DWELLING
 - STONE ROOFING TO MATCH DWELLING
 - OAK POSTS, EAVES AND TIE BEAMS
 - 200mm WIDE TREATED SOFTWOOD FEATHEREDGE WEATHERBOARD

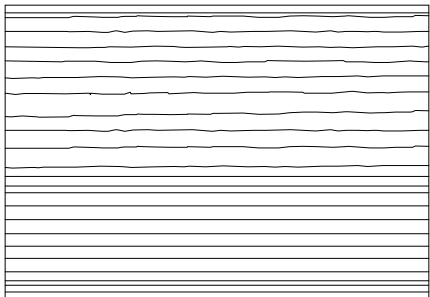

PROPOSED SOUTH ELEVATION
SCALE 1:100

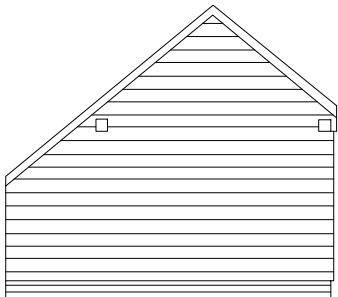

PROPOSED EAST ELEVATION
SCALE 1:100

project name:	Lower Brook Croft, Smithy Lane, Rainow
drawing number:	RAI-13A
drawing title:	PROPOSED GARAGE PLAN & ELEVATIONS
drawing scale:	1:100 @ A3