
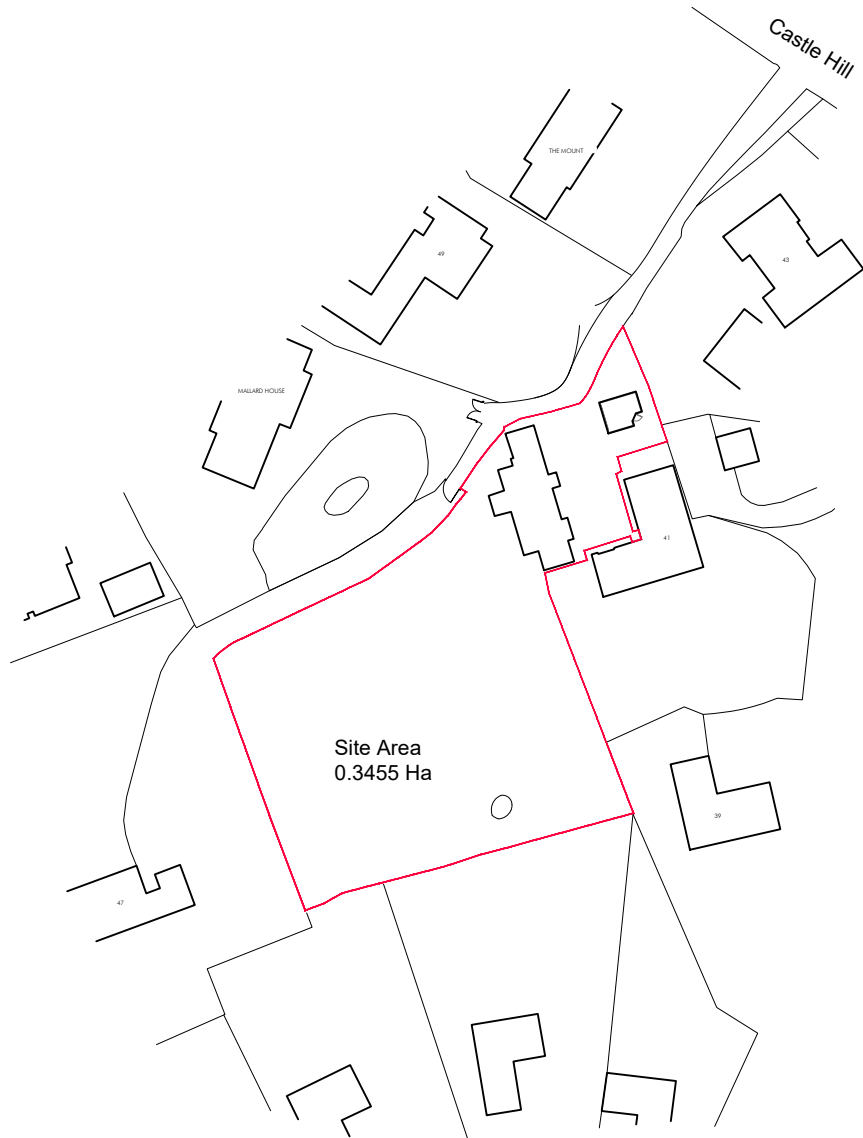


21/0423M

BRUNDRED FARM,

45 CASTLE HILL, PRESTBURY,

SK10 4AS

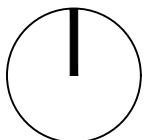



No dimensions are to be scaled from this drawing. All dimensions are to be checked on site.
Area measurements for indicative purposes only.

This drawing is the property of Wright Landscapes Limited. No part of the drawing may be reproduced in any manner without permission from Wright Landscapes Limited.

Foundations of any hard surface
Refer to detail

BOUNDARIES

PLANNING APPLICATION BOUNDARY

S3-P01	15-02-23	Planning	NW	LW
Revision	Date	Description	Drawn	Approved

WRIGHT LANDSCAPES LIMITED



E: info@wrightlandscapes.co.uk
W: www.wrightlandscapes.co.uk
T: 01244 541959

HEAD OFFICE
Moss Lane, Moore, Warrington,
WA4 6UZ

CLIENT Adam Lodge


PROJECT Brundred Farm

DRAWING General Arrangement
TITLE

DATE 20/01/2023	SCALE 1:20
DRAWN NW	SIZE A1
APPROVED LW	WORKSTAGE Palnning

DRAWING NUMBER 1153-WRI-XX-XX-DR-L-0001	SUITABILITY S3	REVISION P01
--	-------------------	-----------------

REV	DESCRIPTION	DATE	DRAWN
A	001 Elevations and sections	18.01.21	SI
B	General Layout	18.01.21	SI
C	Plan Section	18.01.21	SI
D	Plan Section	18.01.21	SI

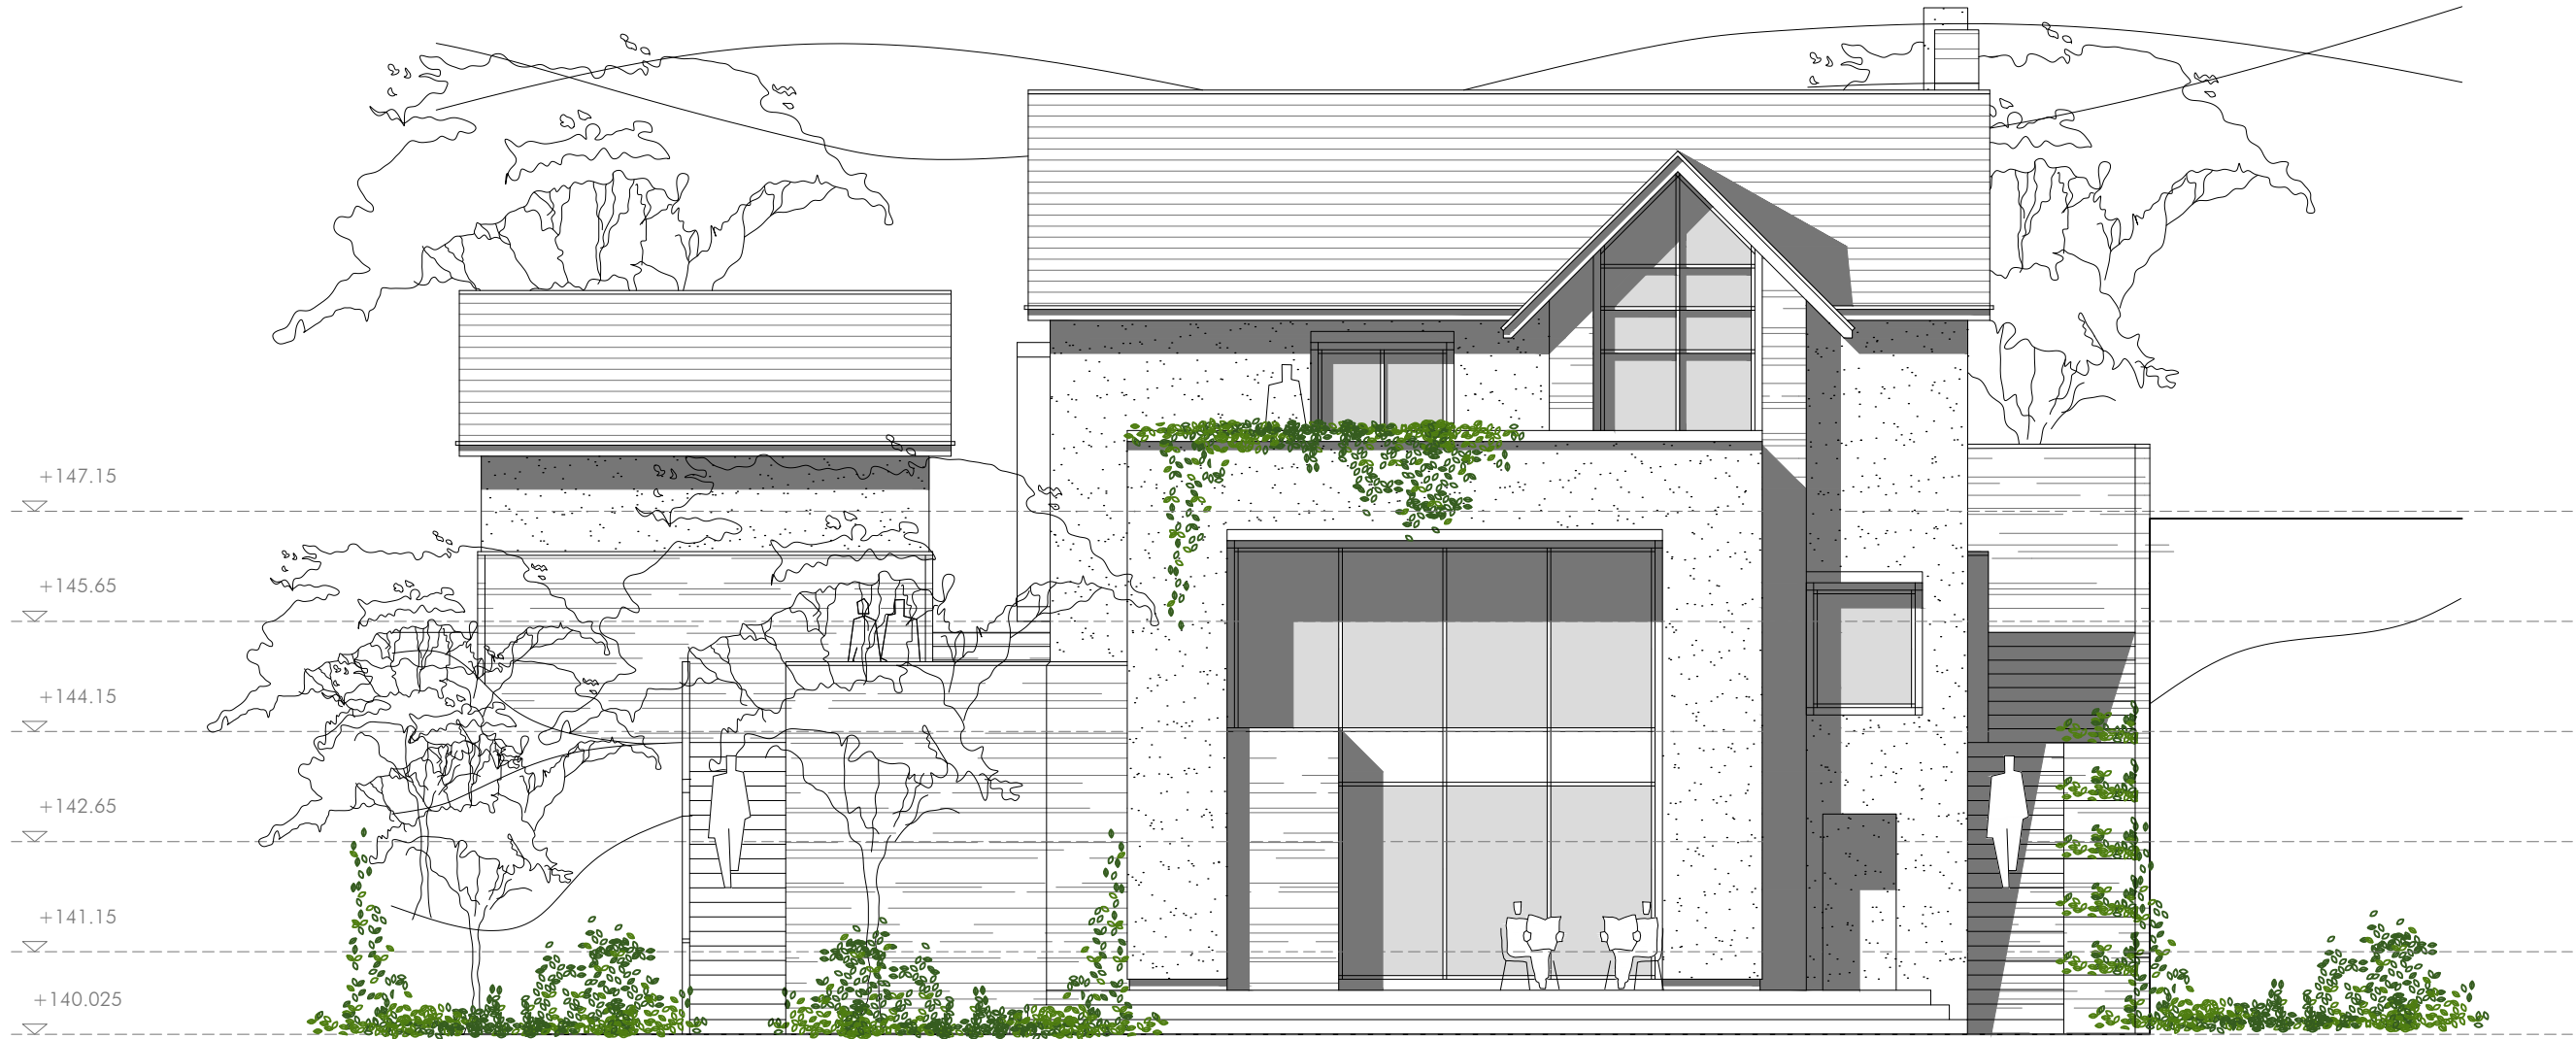

PROPOSED SE ELEVATION



PROPOSED NW ELEVATION

CHESHIRE	SURREY	SHEFFIELD	MANCHESTER	LIVERPOOL
Market Court 20-24 Church St Altrincham WA14 4DW 0161 929 7622	100 High St Esher Surrey KT10 9QJ 01372 203 335	Electric Works 3 Concourse Way Sheffield S1 2BJ 0114 250 7983	All Work and Social XYZ Building 2 Hardman Boulevard M3 3AQ 0161 929 7622	AvenueHQ 17 Mann Island Liverpool L3 1BP 0151 662 0122

BRUNDRED FARM, PRESTBURY
ADAM LODGE

PROPOSED ELEVATIONS - SHEET 1
DWG: 20133 (PL) 200 D
DATE: 18.01.21
SCALE: 1:100 @ A1
DRAWN: SI

REV	DESCRIPTION	DATE	DRAWN
1	General Layout	18.01.21	SI
2	Final Elevation	20.01.21	SI



PROPOSED NE ELEVATION



PROPOSED SW ELEVATION

CHESHIRE	SURREY	SHEFFIELD	MANCHESTER	LIVERPOOL
Market Court 20-24 Church St Altrincham WA14 4DW 0161 929 7622	100 High St Esher Surrey KT10 9QJ 01372 203 335	Electric Works 3 Concourse Way Sheffield S1 2BJ 0114 250 7983	All Work and Social XYZ Building 2 Hardman Boulevard M3 3AQ 0161 929 7622	AvenueHQ 17 Mann Island Liverpool L3 1BP 0151 662 0122

BRUNDRED FARM, PRESTBURY
ADAM LODGE


PROPOSED ELEVATIONS - SHEET 2
DWG: 20133 (PL) 201 8
DATE: 18.01.21
SCALE: 1:100 @ A1
DRAWN: SI



SOUTH ELEVATION



NORTH ELEVATION

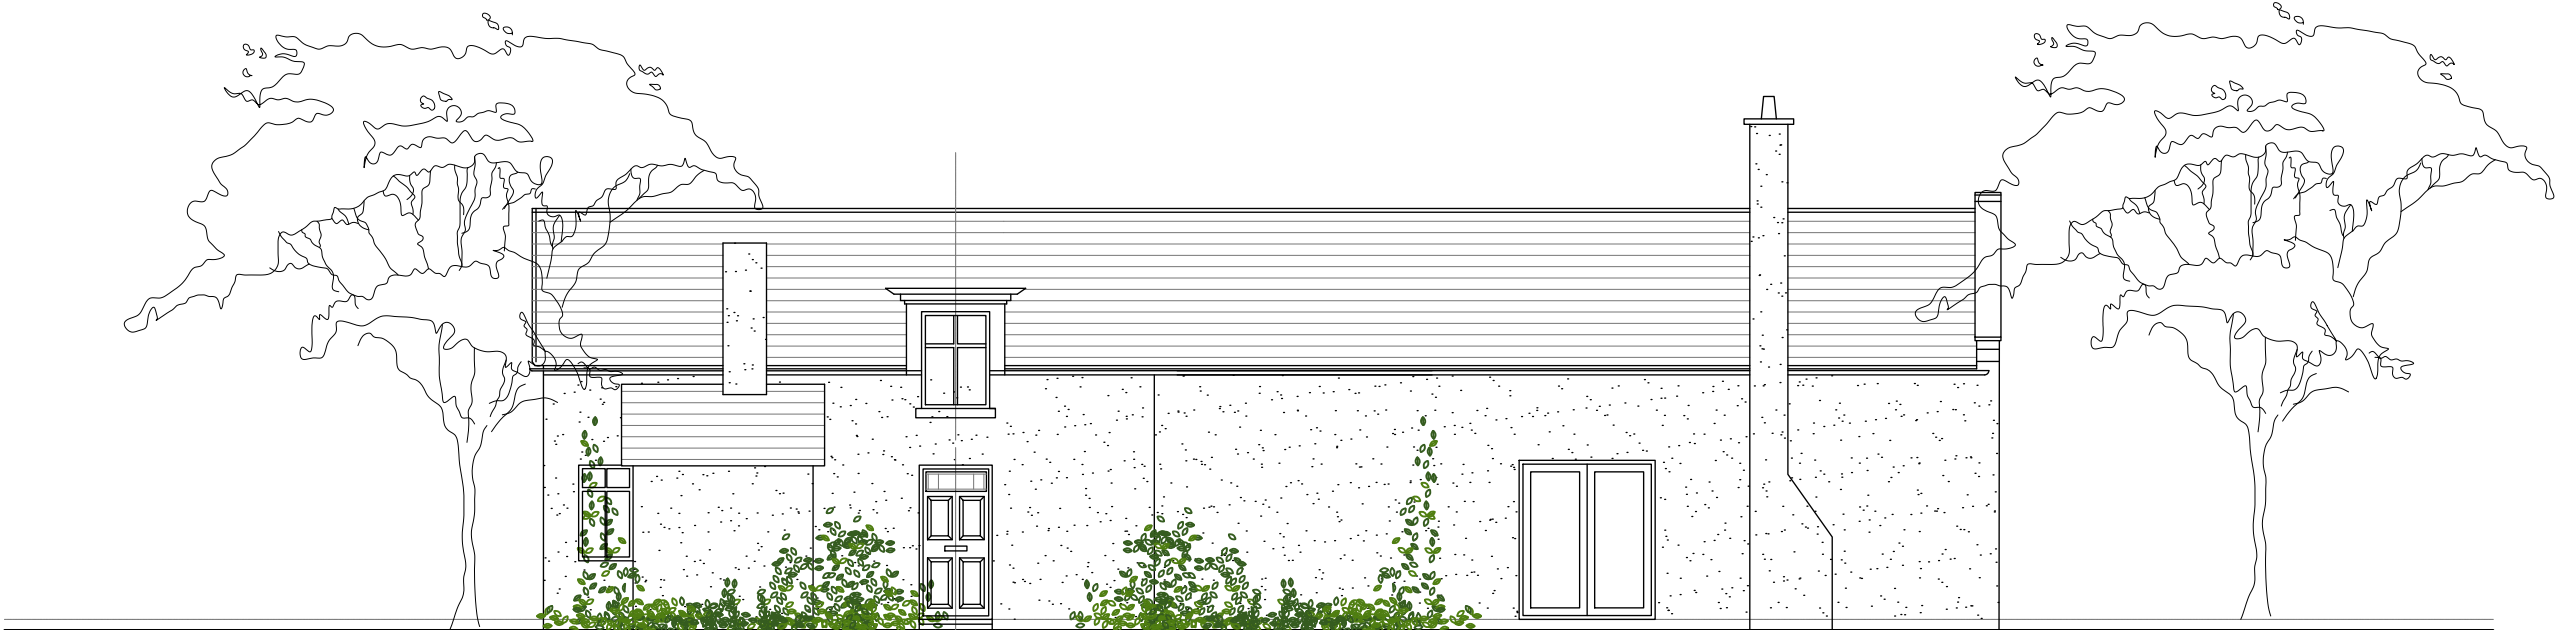


WEST ELEVATION




EAST ELEVATION


REV	DESCRIPTION	DATE	DRAWN
1	Issue	14.03.21	SI
2	Revise	14.03.21	SI
3	Revise	14.03.21	SI
4	Revise	14.03.21	SI
5	Revise	14.03.21	SI

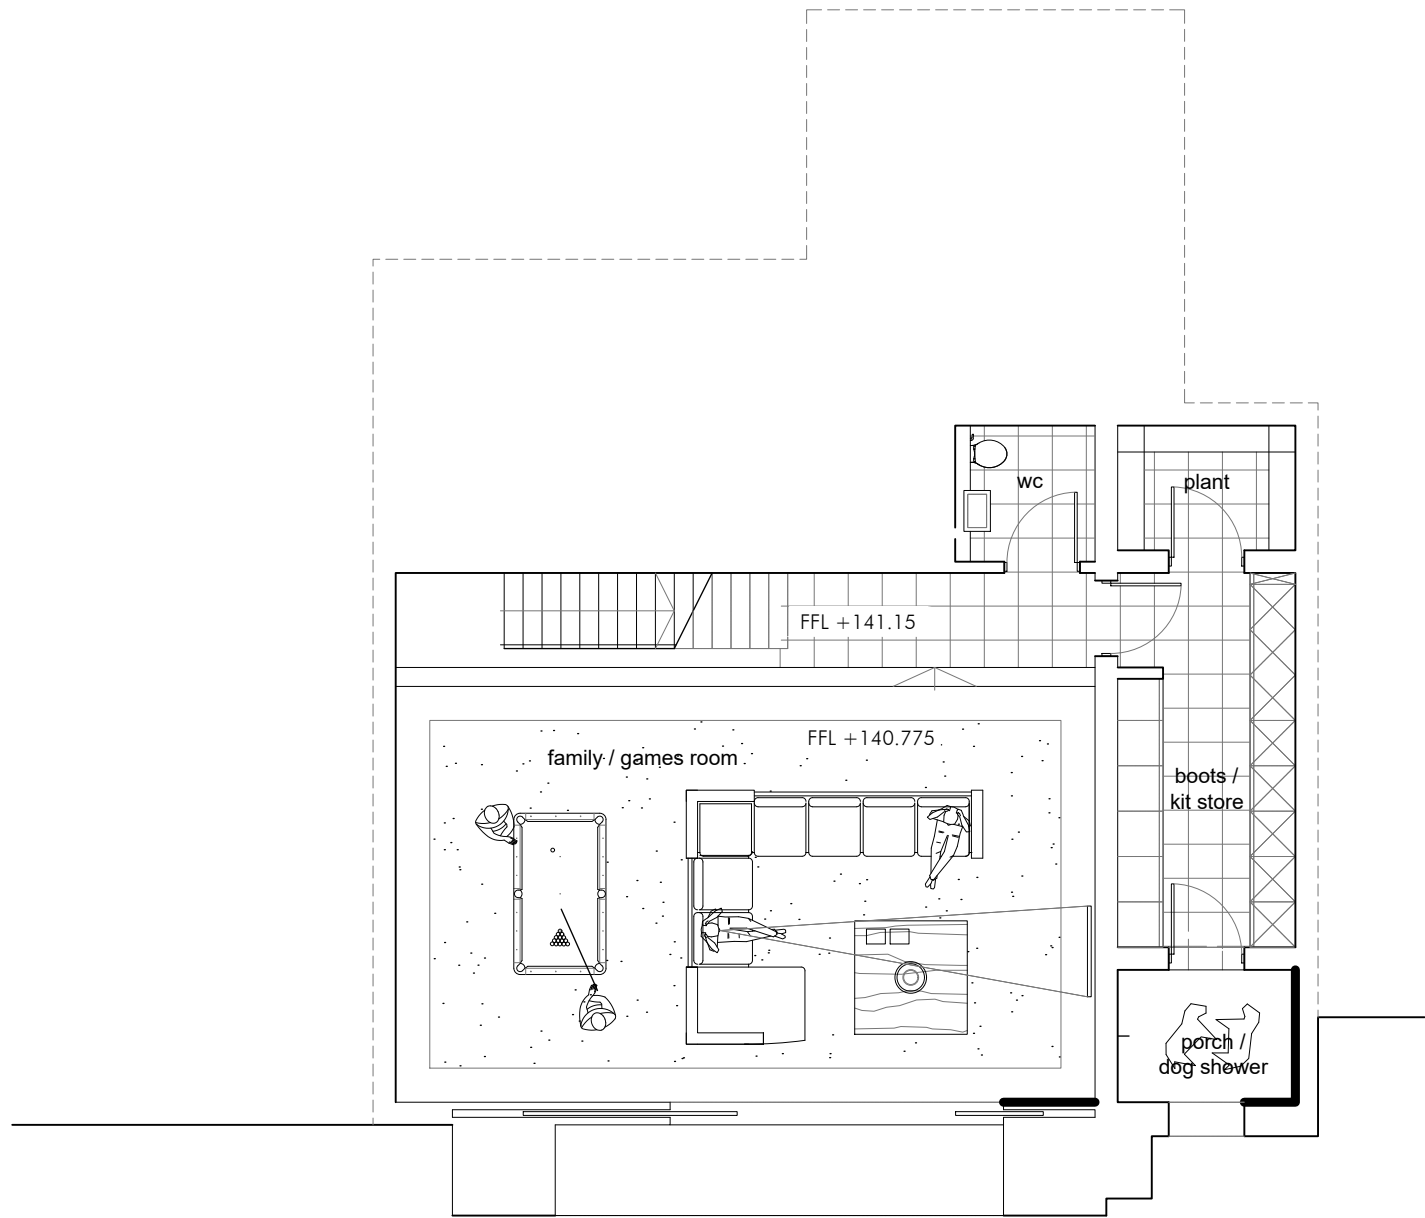


LOWER GROUND FLOOR PLAN

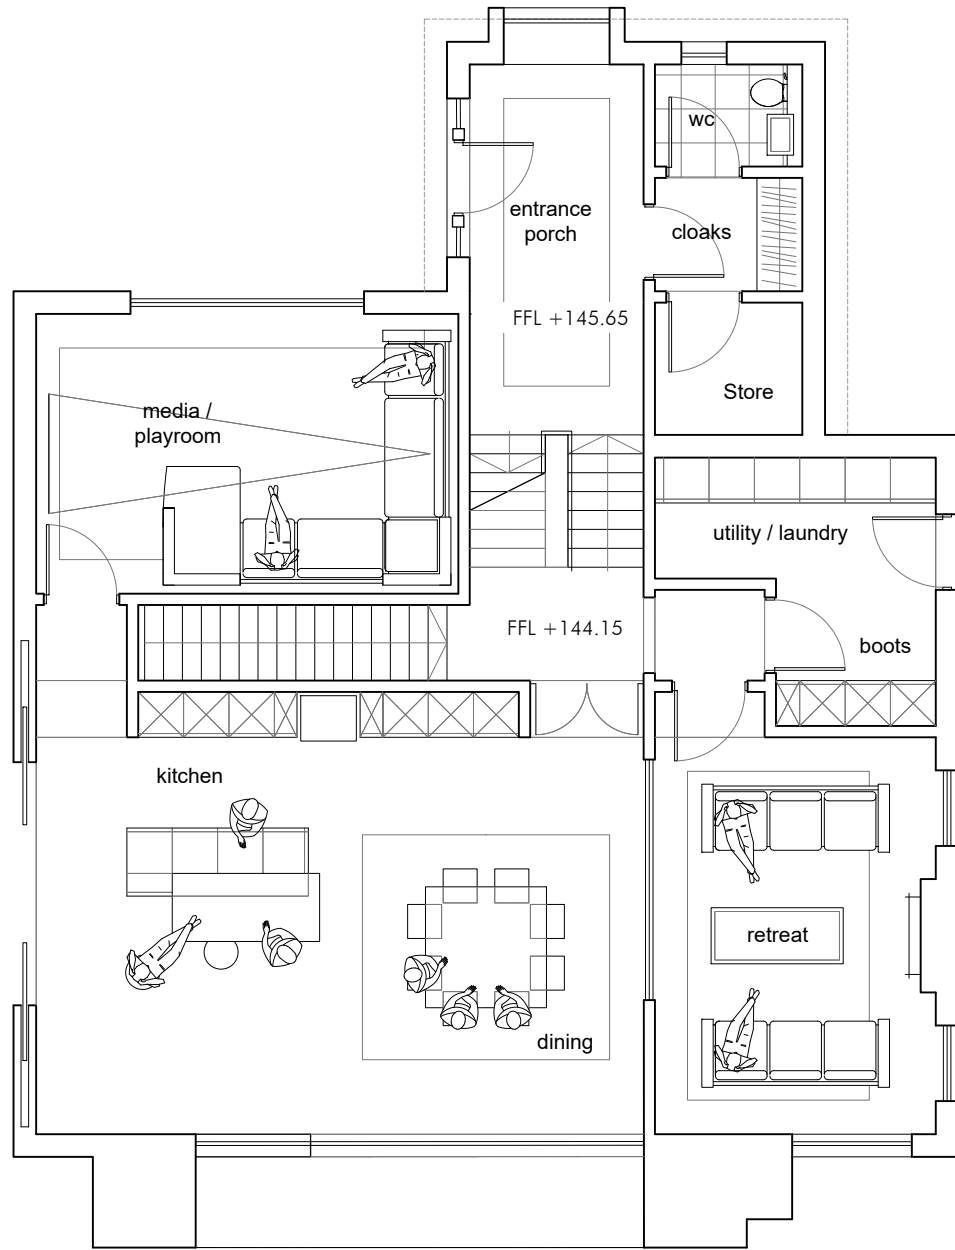

UPPER GROUND FLOOR PLAN

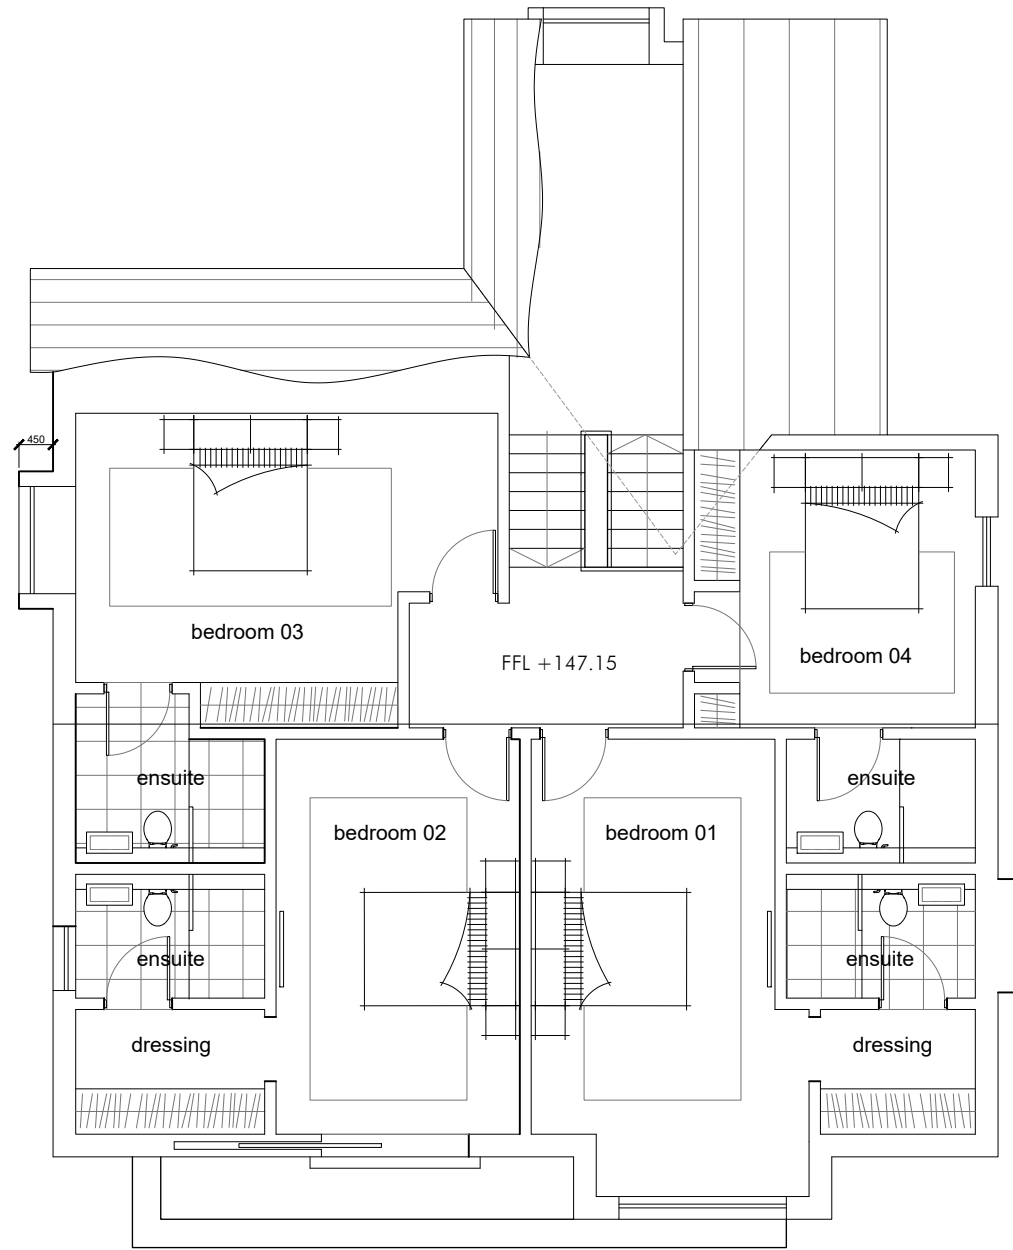


FIRST FLOOR PLAN

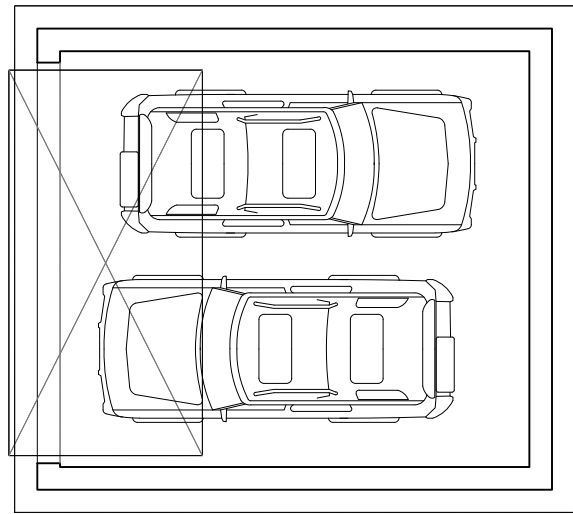


PROPOSED PLOT 1&2


Lower Ground Floor GFA	102m ² / 1098ft ²
Upper Ground Floor GFA	102m ² / 1098ft ²
First Floor GFA	102m ² / 1098ft ²
Total GFA	306m ² / 3304ft ²

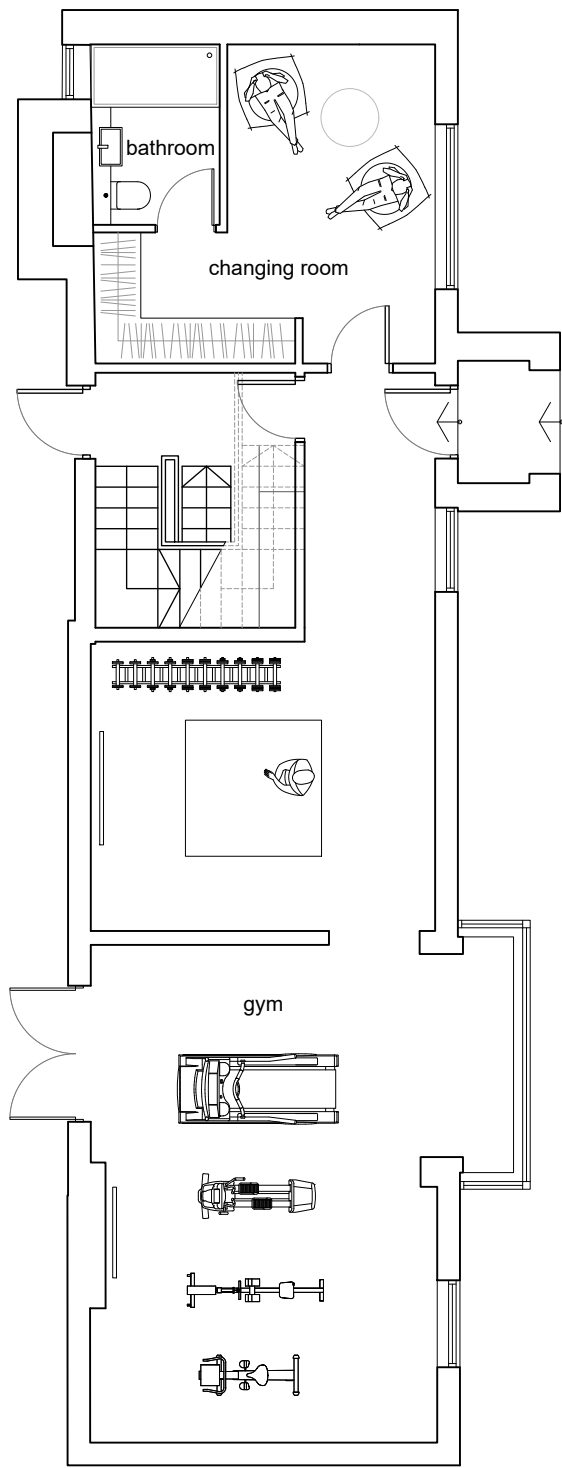

GROUND FLOOR PLAN

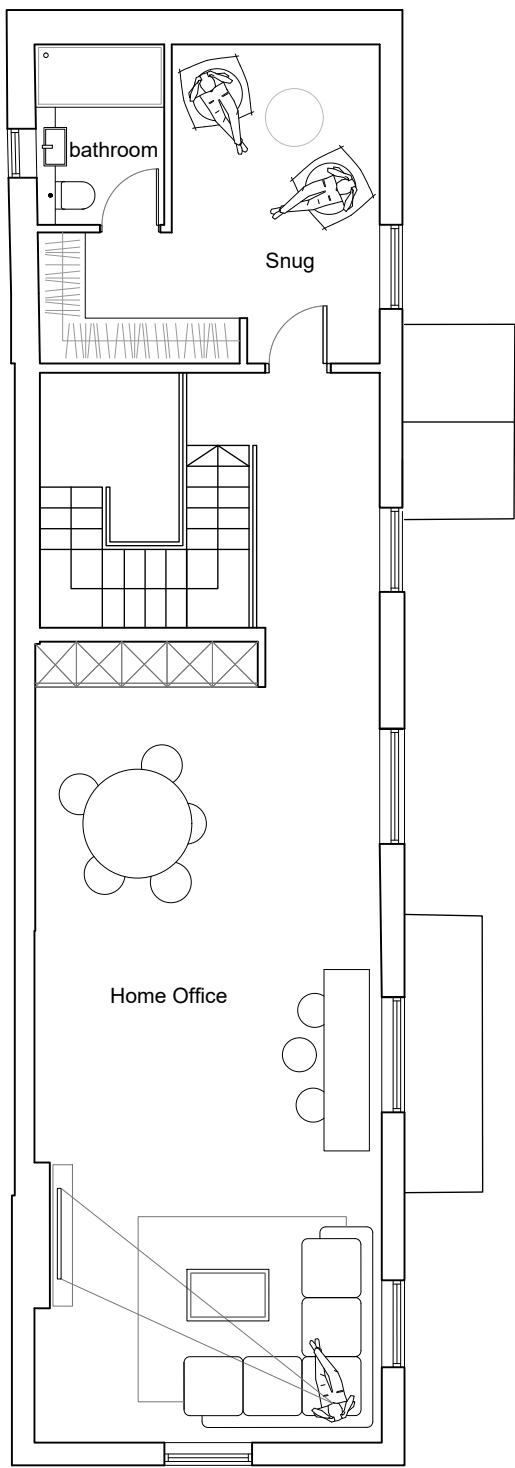

FIRST FLOOR PLAN

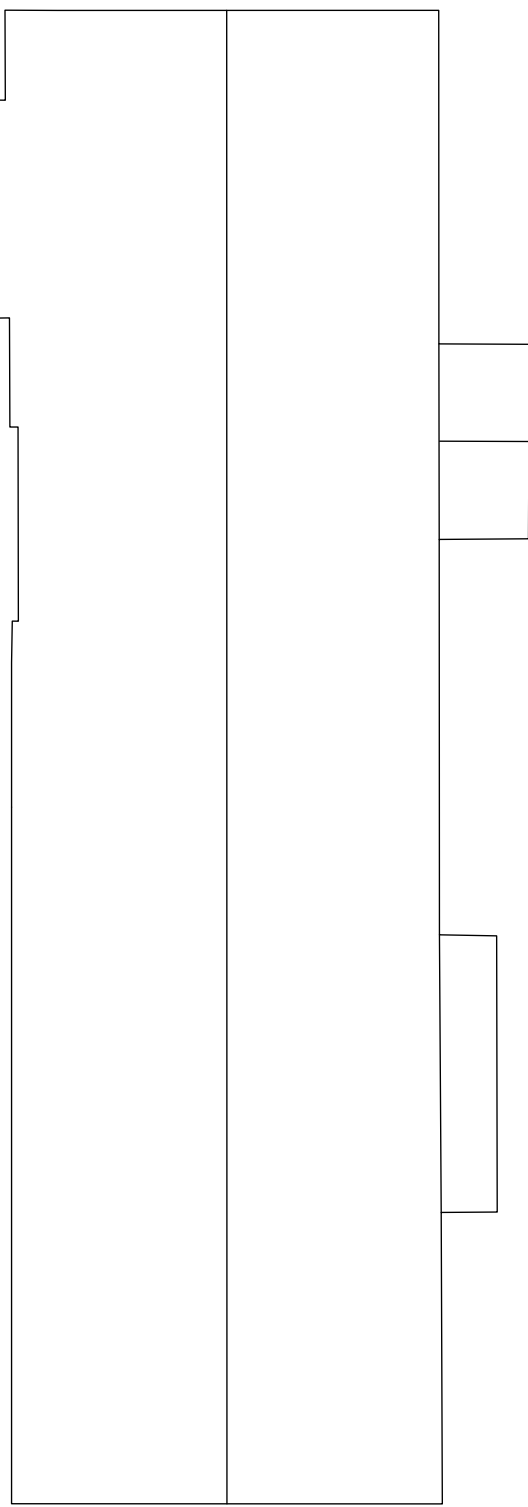

ROOF PLAN

FARMHOUSE ANCILLARY ACCOMMODATION (INCLUDING GYM & OFFICE)

Ground Floor GFA	102m ² / 1098ft ²
First Floor GFA	102m ² / 1098ft ²
Total GFA	204m ² / 2206ft ²

CHESHIRE	SURREY	SHEFFIELD	MANCHESTER	LIVERPOOL
Market Court 20-24 Church St Altrincham WA14 4DW 0161 929 7622	100 High St 3 Concourse Way Surrey KT10 9QJ 01372 203 335	Electric Works XYZ Building Sheffield S1 2BJ 0114 250 7983	All Work and Social 2 Hardman Boulevard M3 3AQ 0161 929 7622	AvenueHQ 17 Mann Island Liverpool L3 1BP 0151 662 0122

BRUNDRED FARM, PRESTBURY
ADAM LODGE

PROPOSED FLOOR PLANS
DWG: 20133 (PL) 101 C
DATE: 08.01.21
SCALE: 1:100 @ A1
DRAWN: SI