

23/3824N

173 MINSHULL NEW ROAD
CREWE



A hand-drawn diagram of a vector pointing to the left, labeled with a handwritten 'z'.



1 : 1250

MR SHAUN
STOCKTON

LOCATION PLAN

Checked by MJN

Scale 1 : 1250



A hand-drawn diagram of a vector pointing to the left, labeled with a handwritten 'z'.

[illegible]

MR SHAUN
STOCKTON

173 MINSHULL NEW ROAD


BLOCK PLAN

Project number	420
Date	06/10/23
Drawn by	Author
Checked by	Checker

A110

Scale	1 : 200
-------	---------

13/10/2023 12:23:47

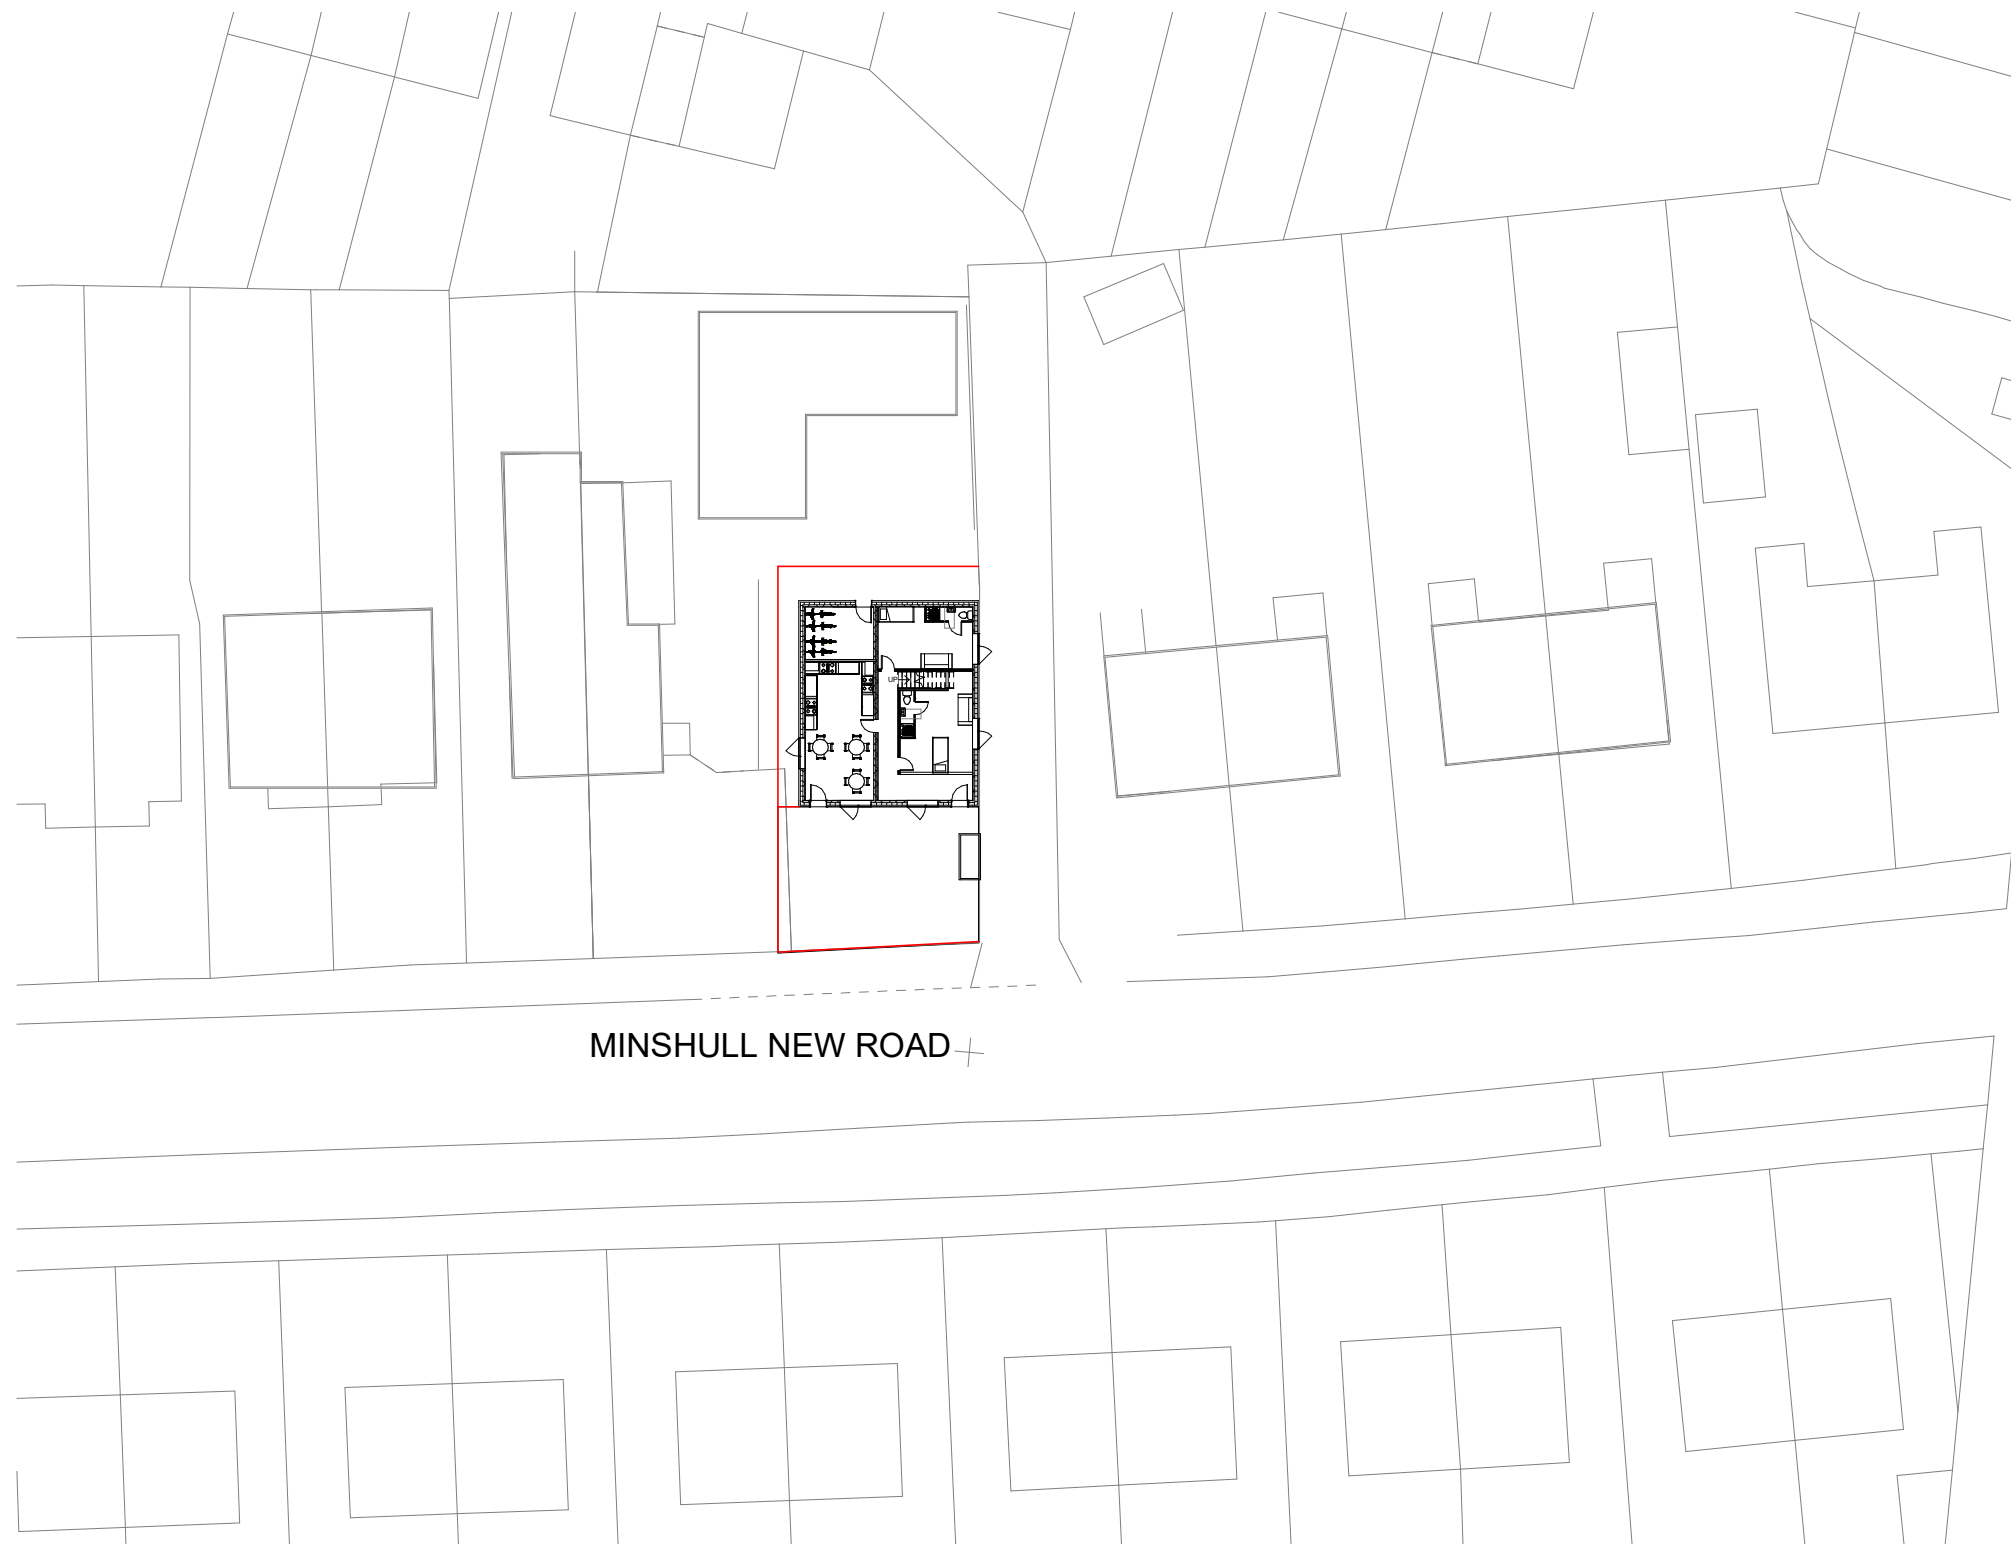

1 block plan
1 : 200




MR SHAUN
STOCKTON

PROPOSED SITE PLAN

Project number	420
Date	06/10/23
Drawn by	JNN
Checked by	MJN
A106	
Scale	1 : 100



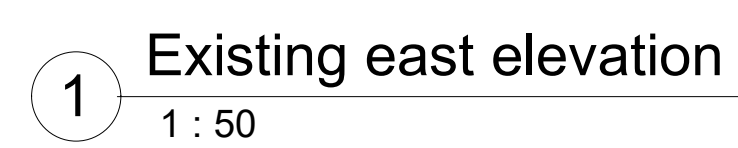


MR SHAUN
STOCKTON

173 MINSHULL NEW ROAD


EXISTING

A102

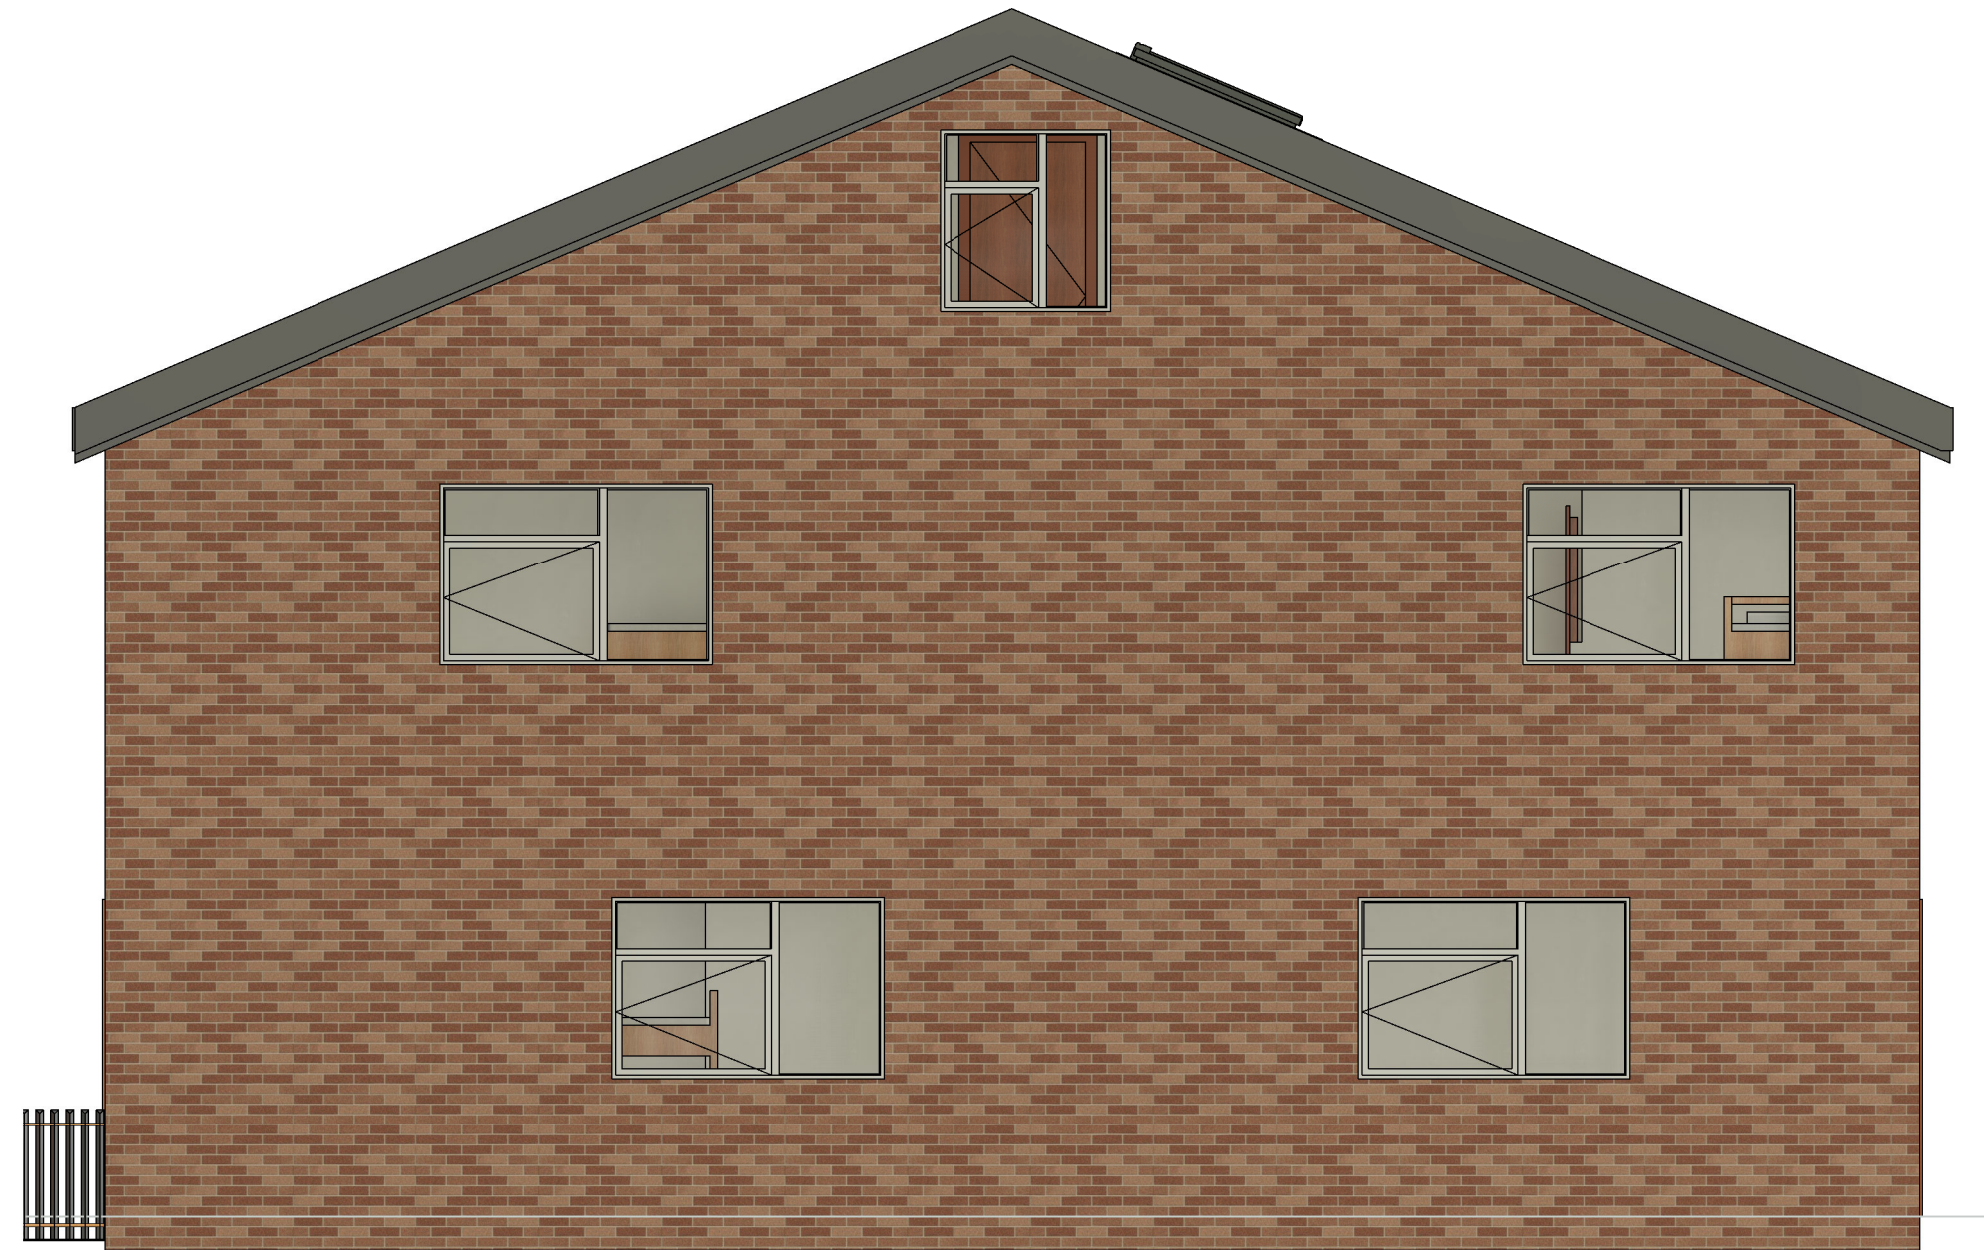

VISTA CONSULTING
'The BREA'
603 CREWE ROAD
WISTASTON
CREWE
CHESHIRE
CW2 6PU

01270481618
INFO@VISTA-CONSULTING.CO.UK

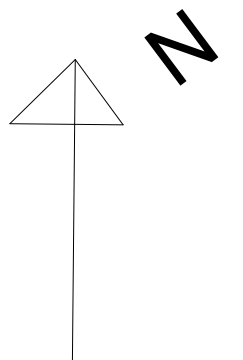

No.	Description	Date
A	revised drawing	06/10/03

MR SHAUN
STOCKTON

173 MINSHULL NEW ROAD

PROPOSED ELEVATIONS

Project number	420
----------------	-----





Date	06/10/23
------	----------

Drawn by	JNN
----------	-----

Checked by	MJN
------------	-----

A105


Scale	1 : 50
-------	--------

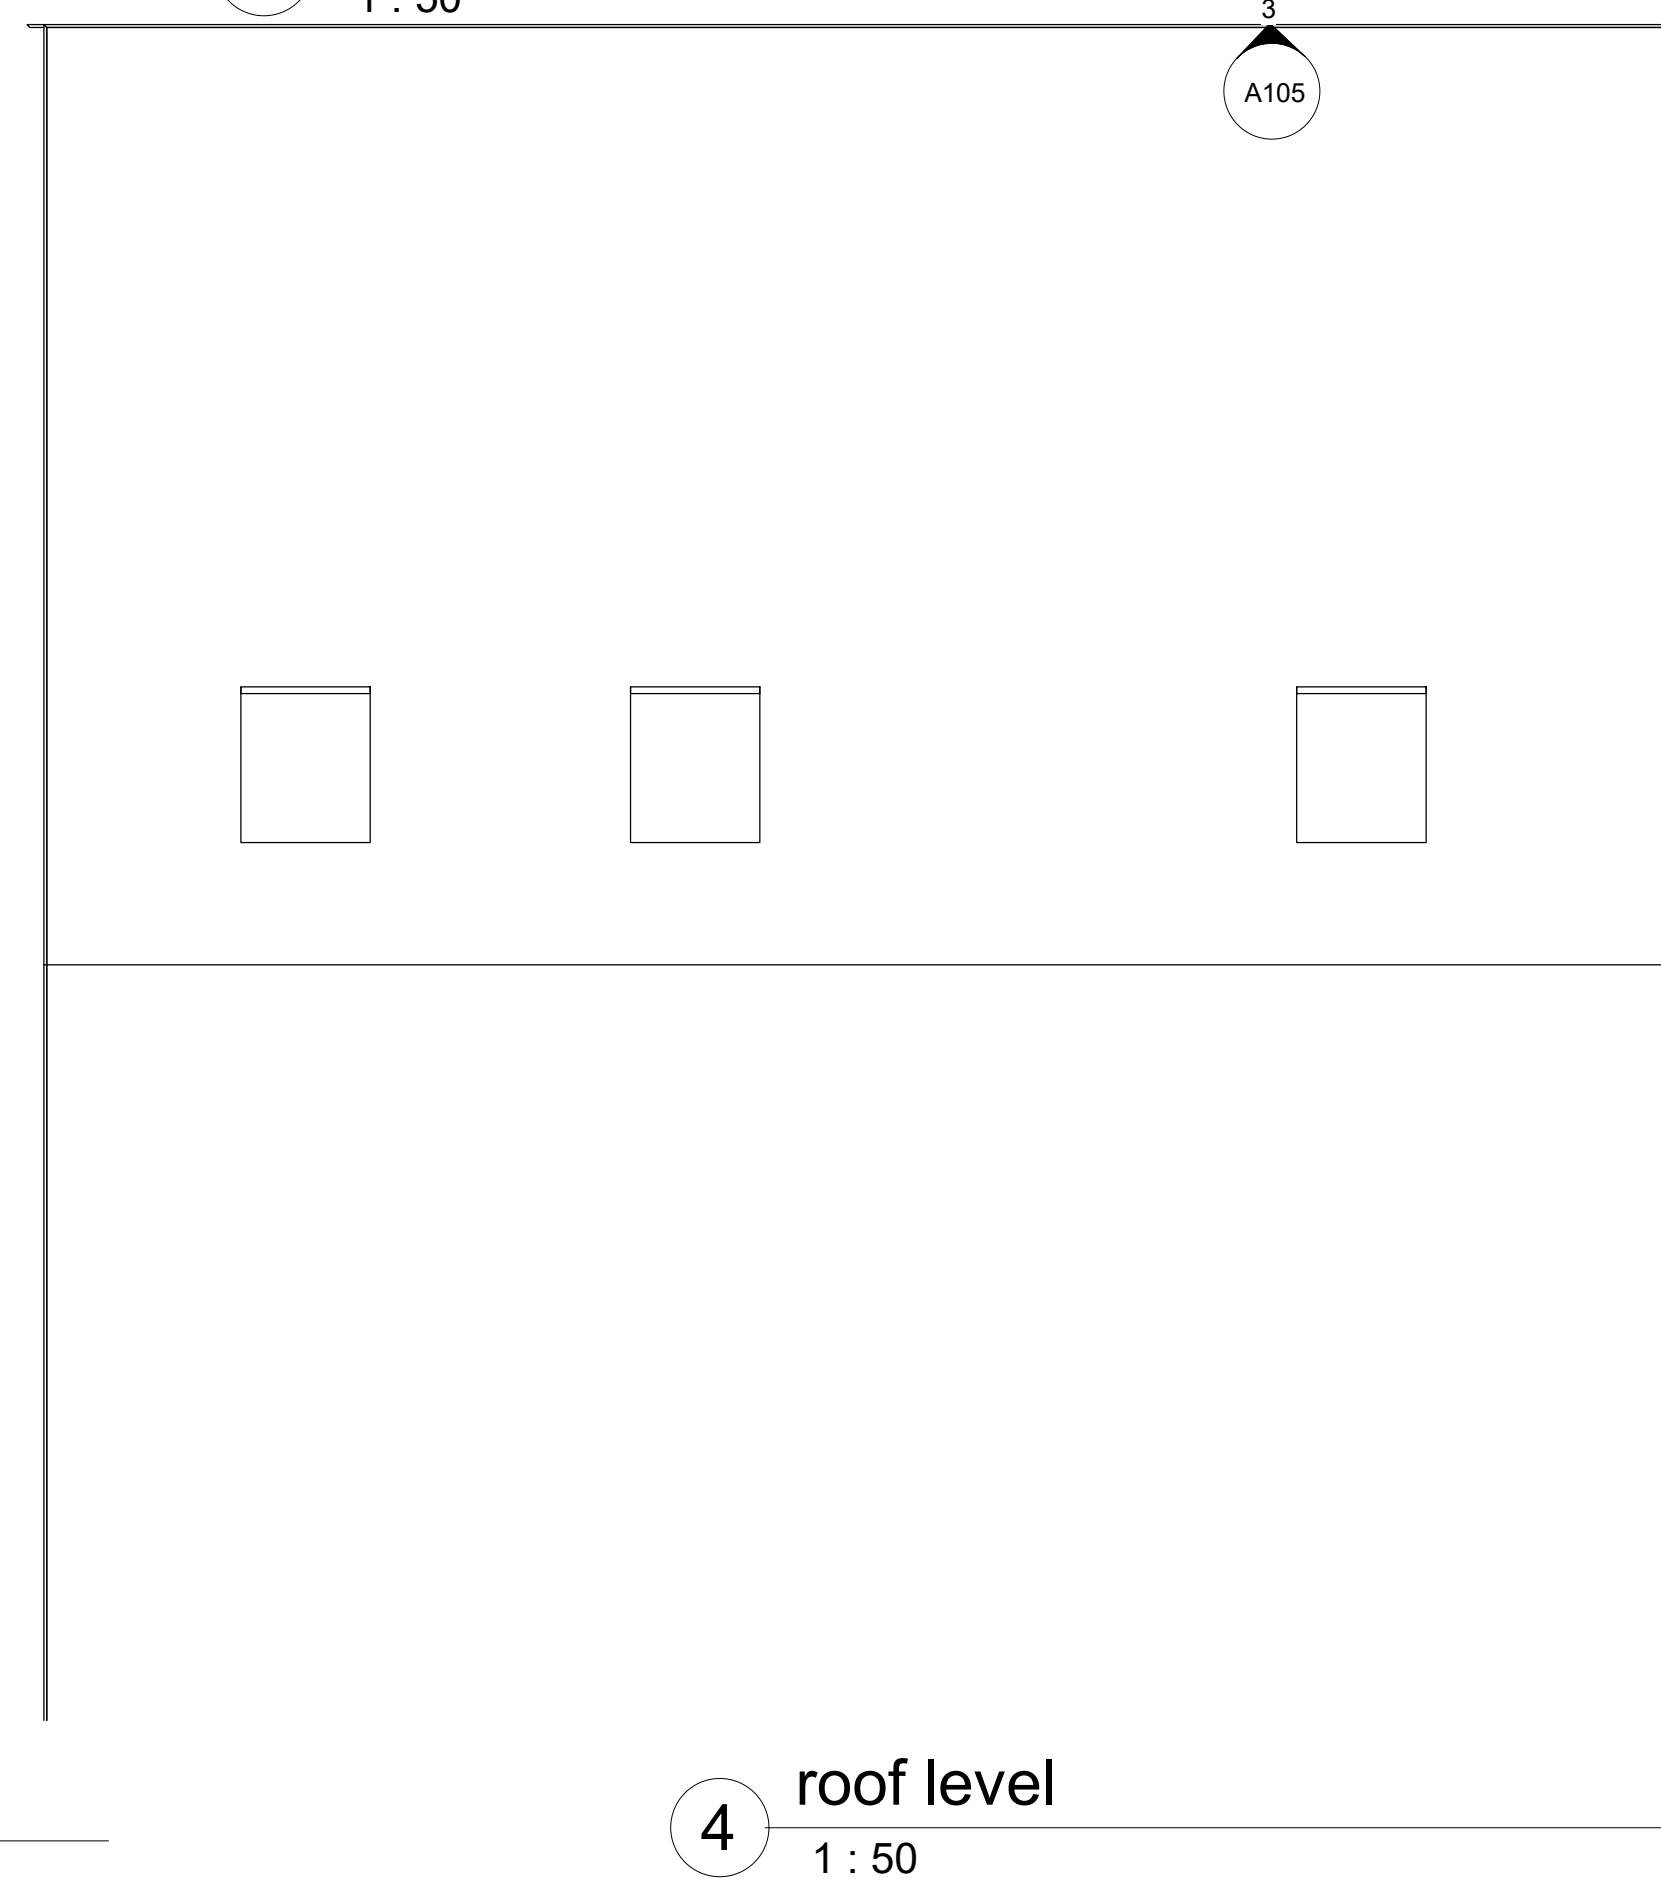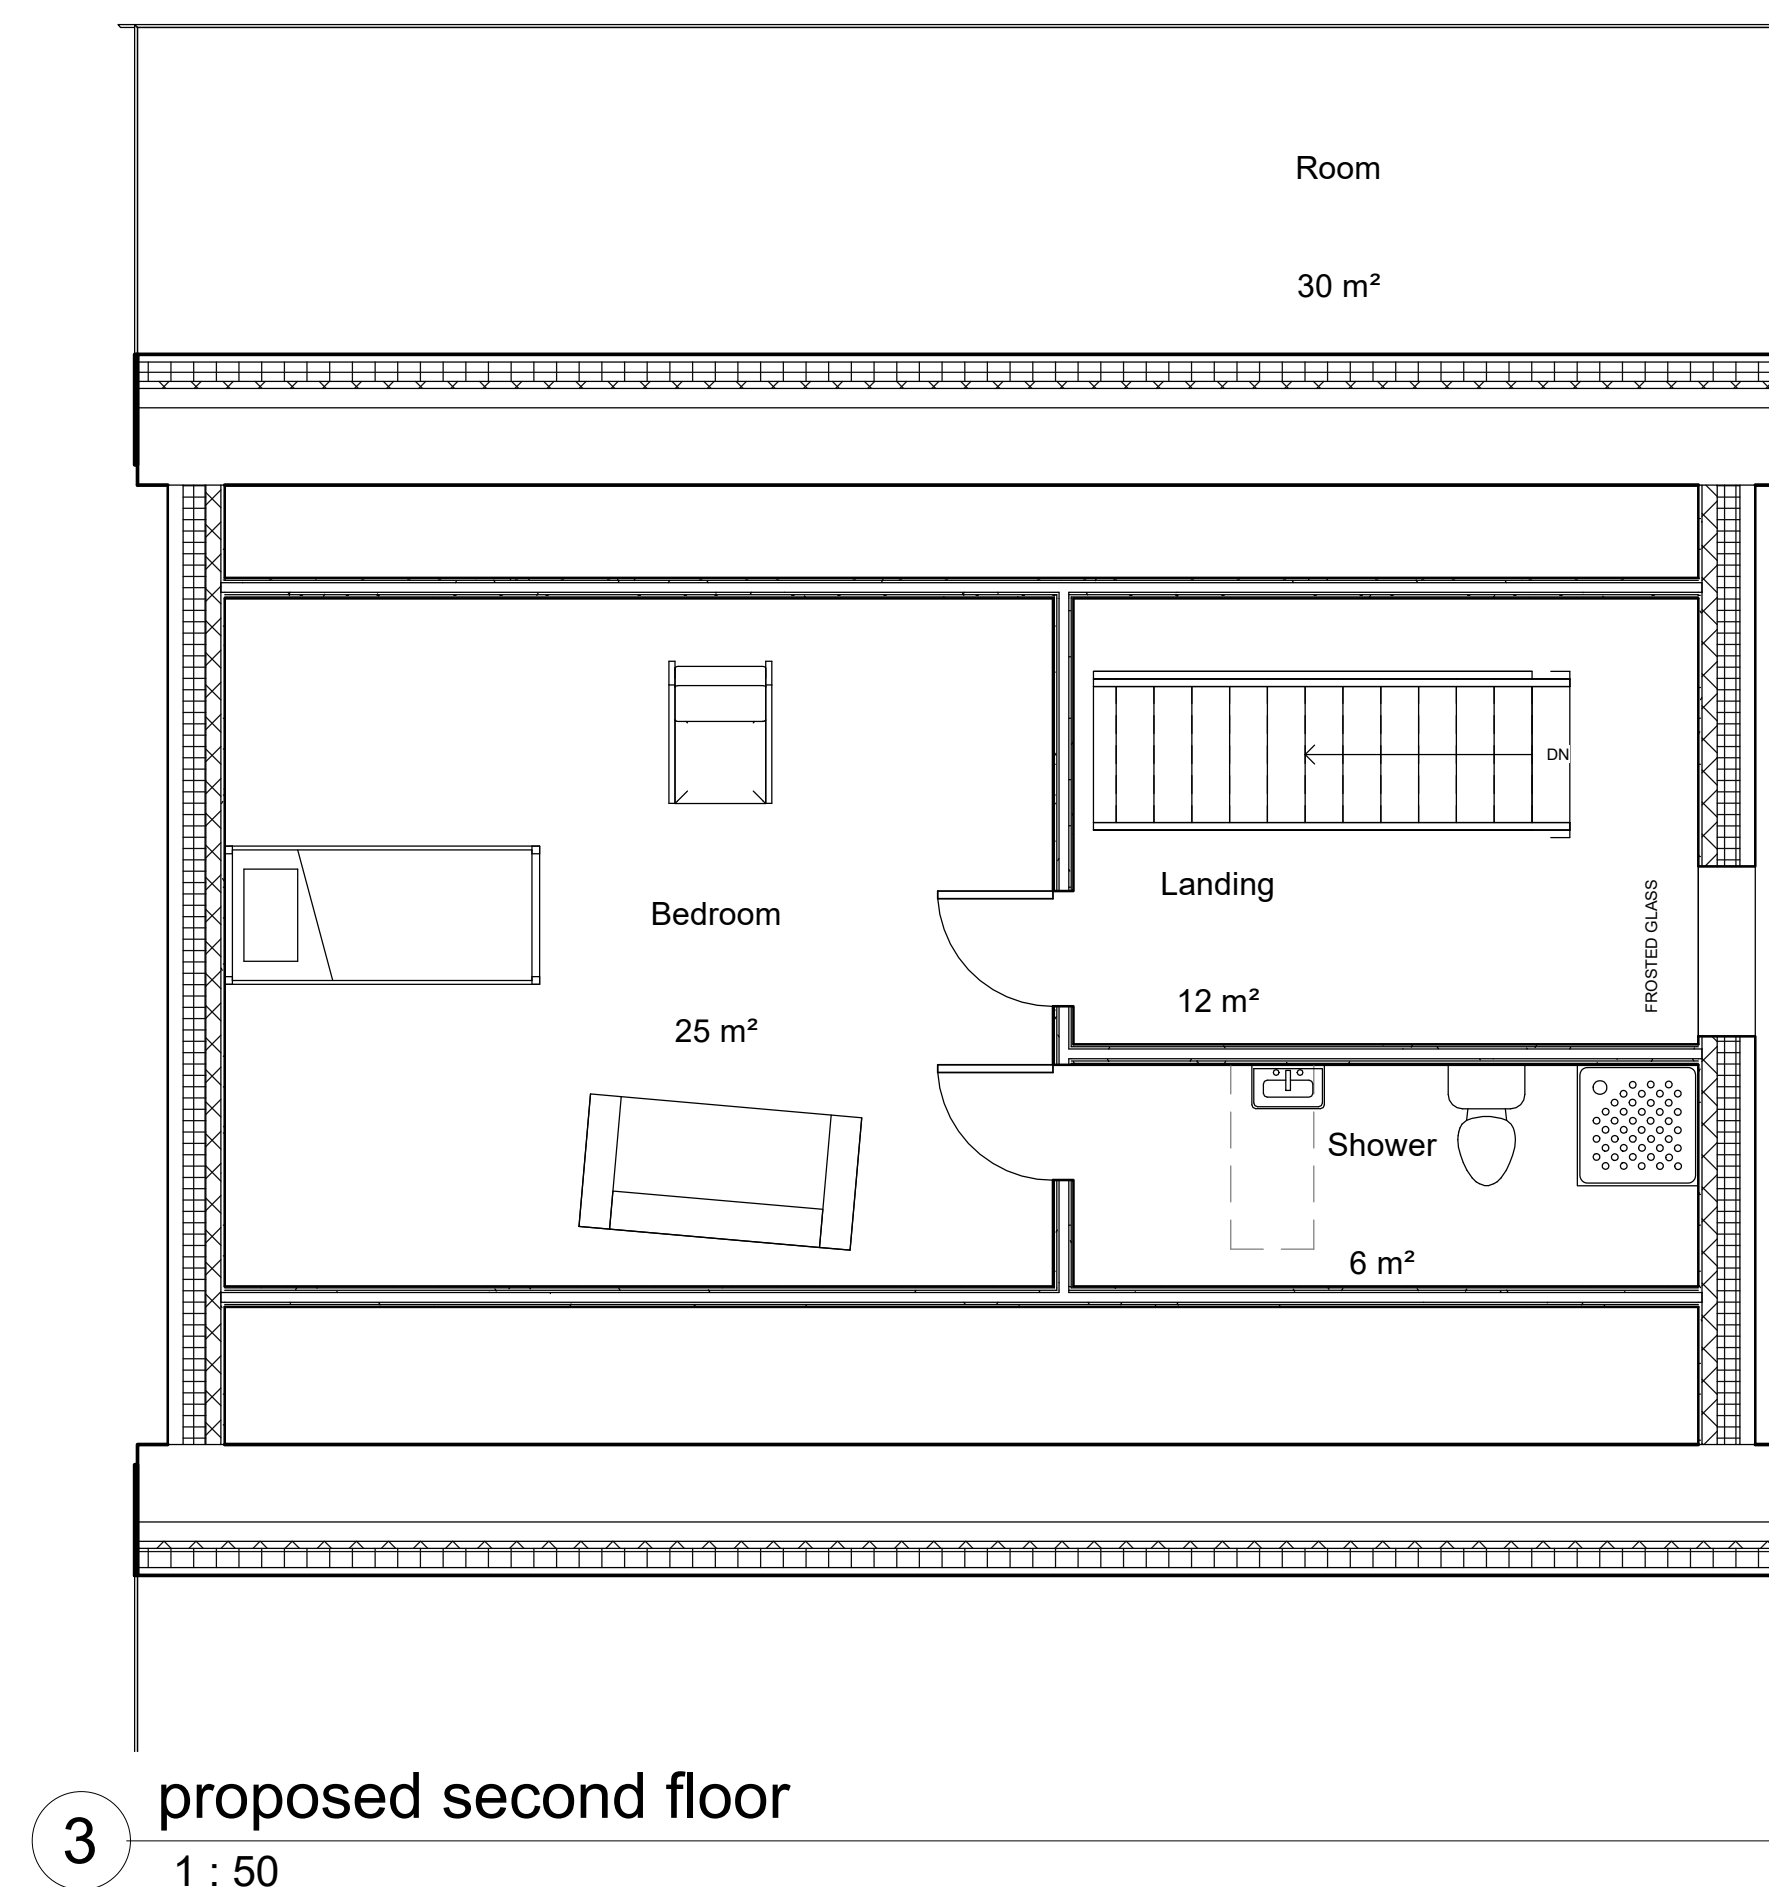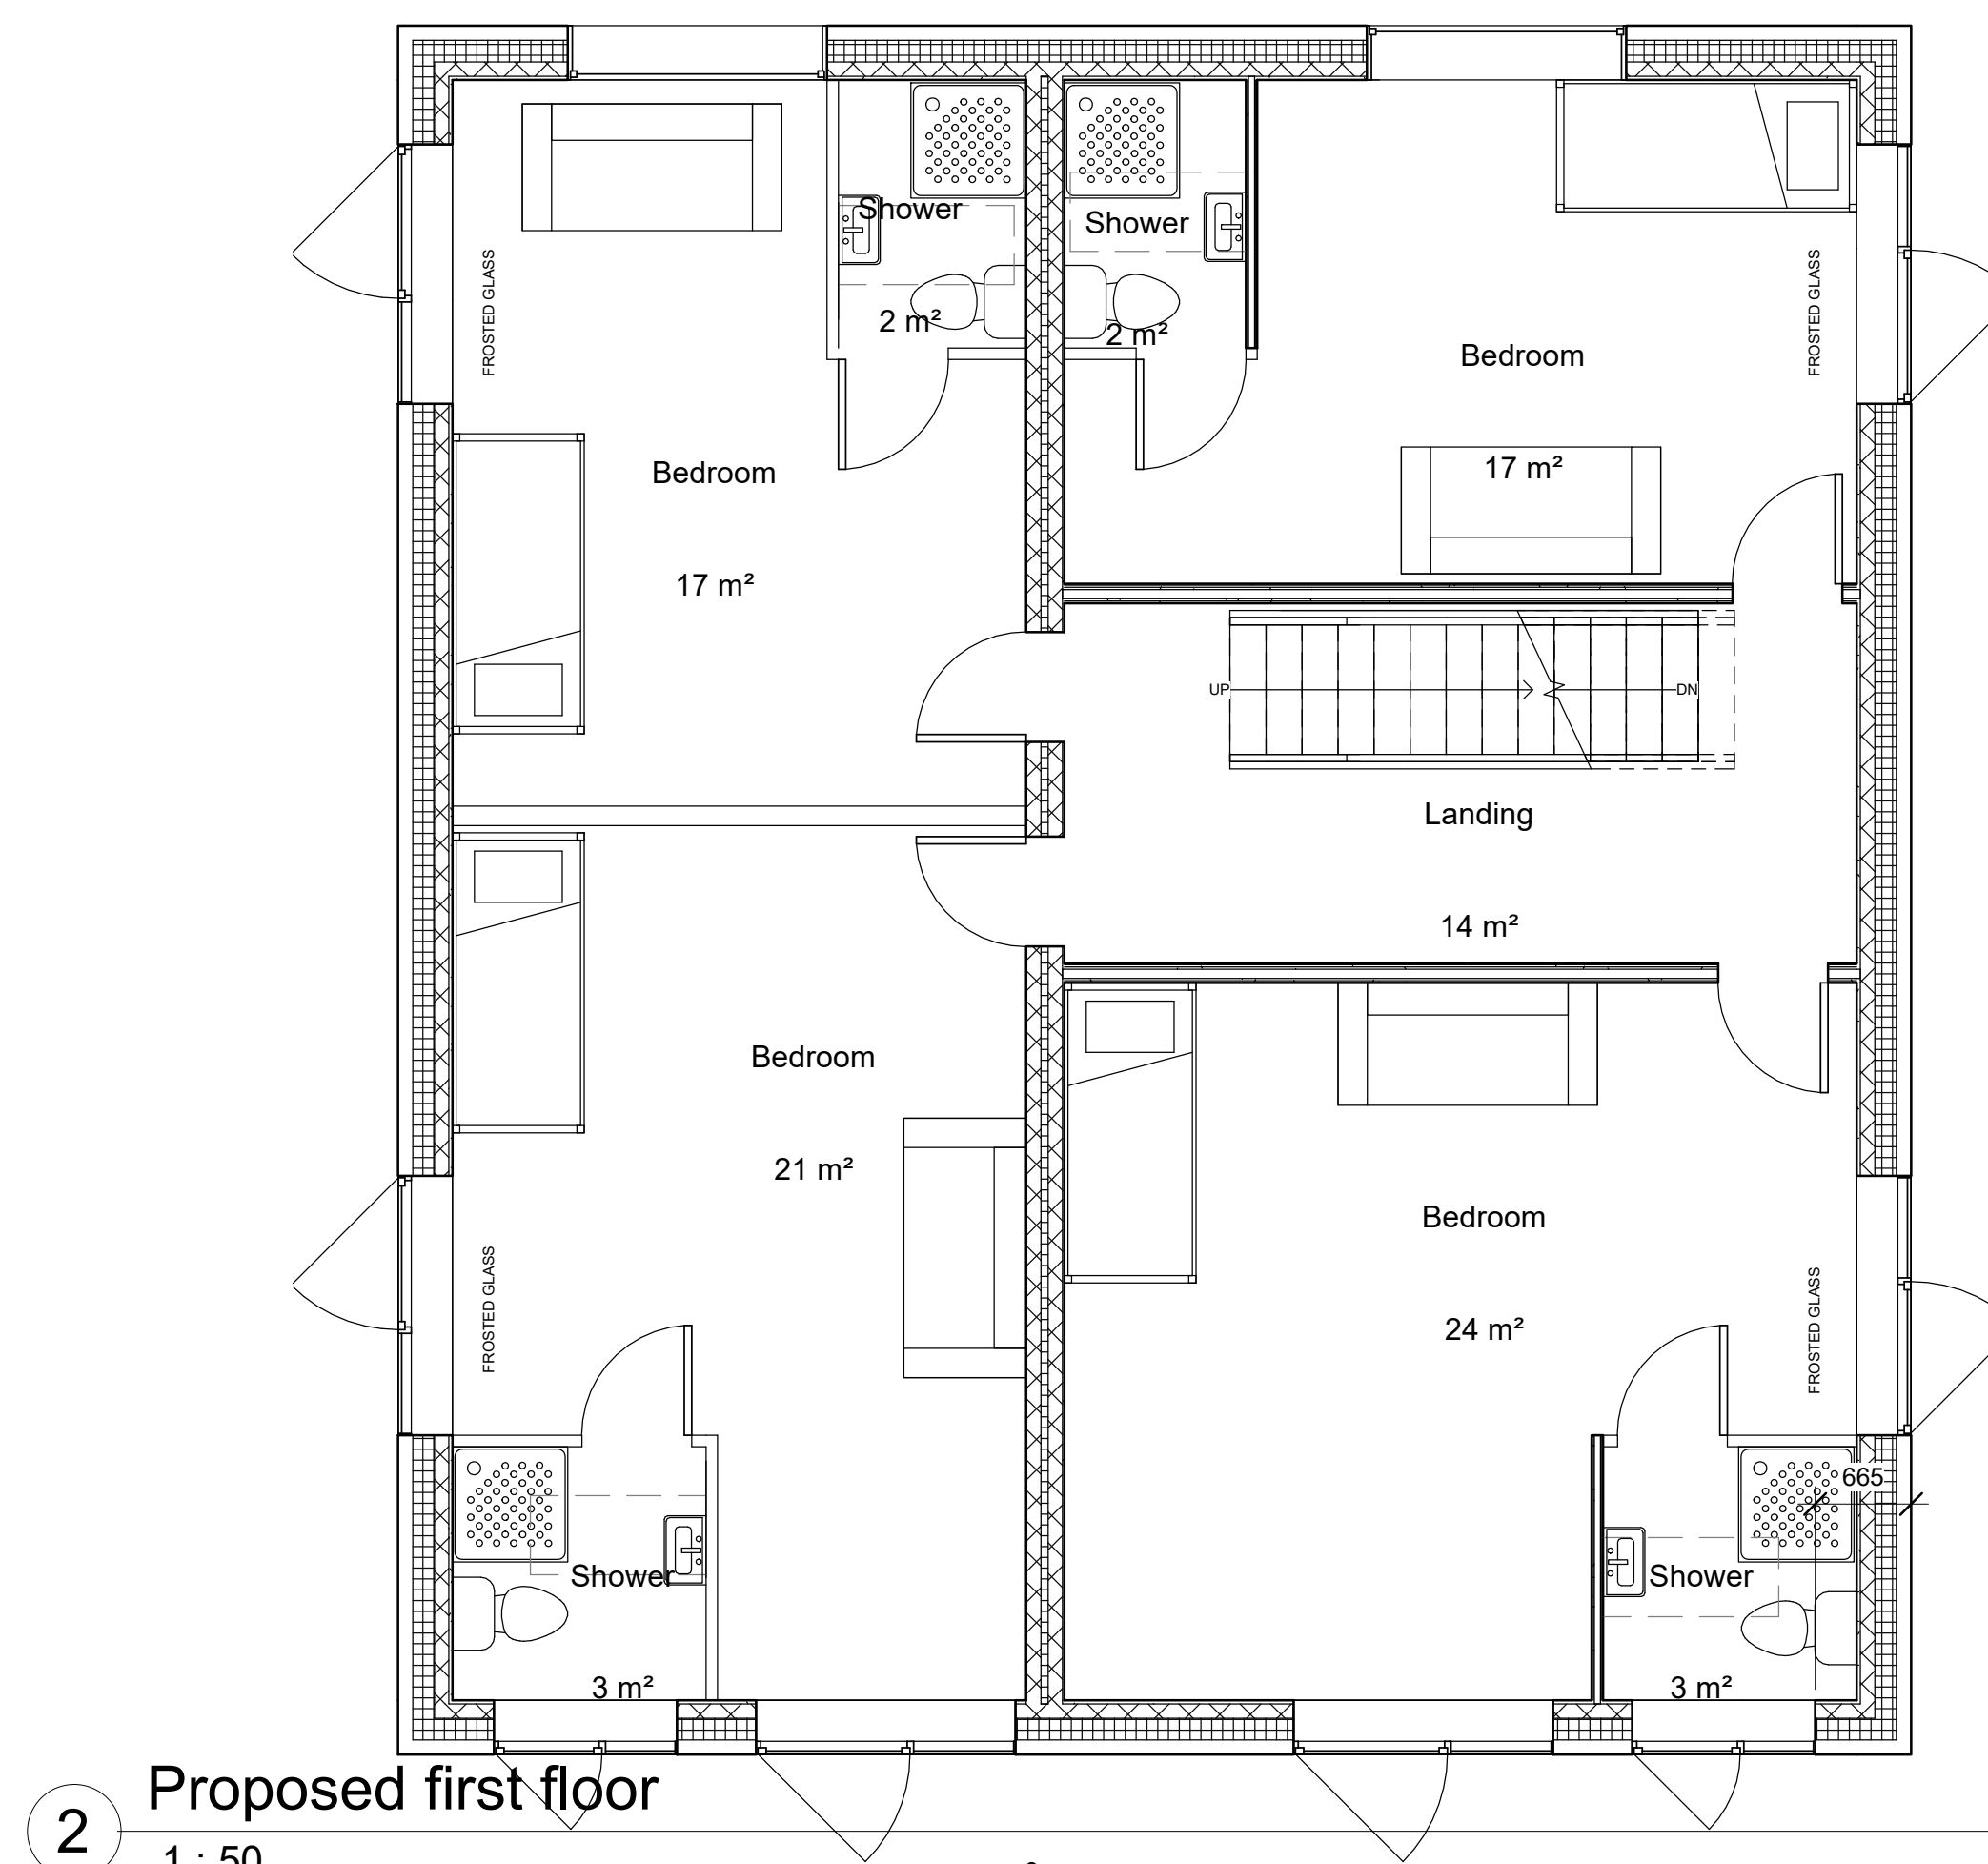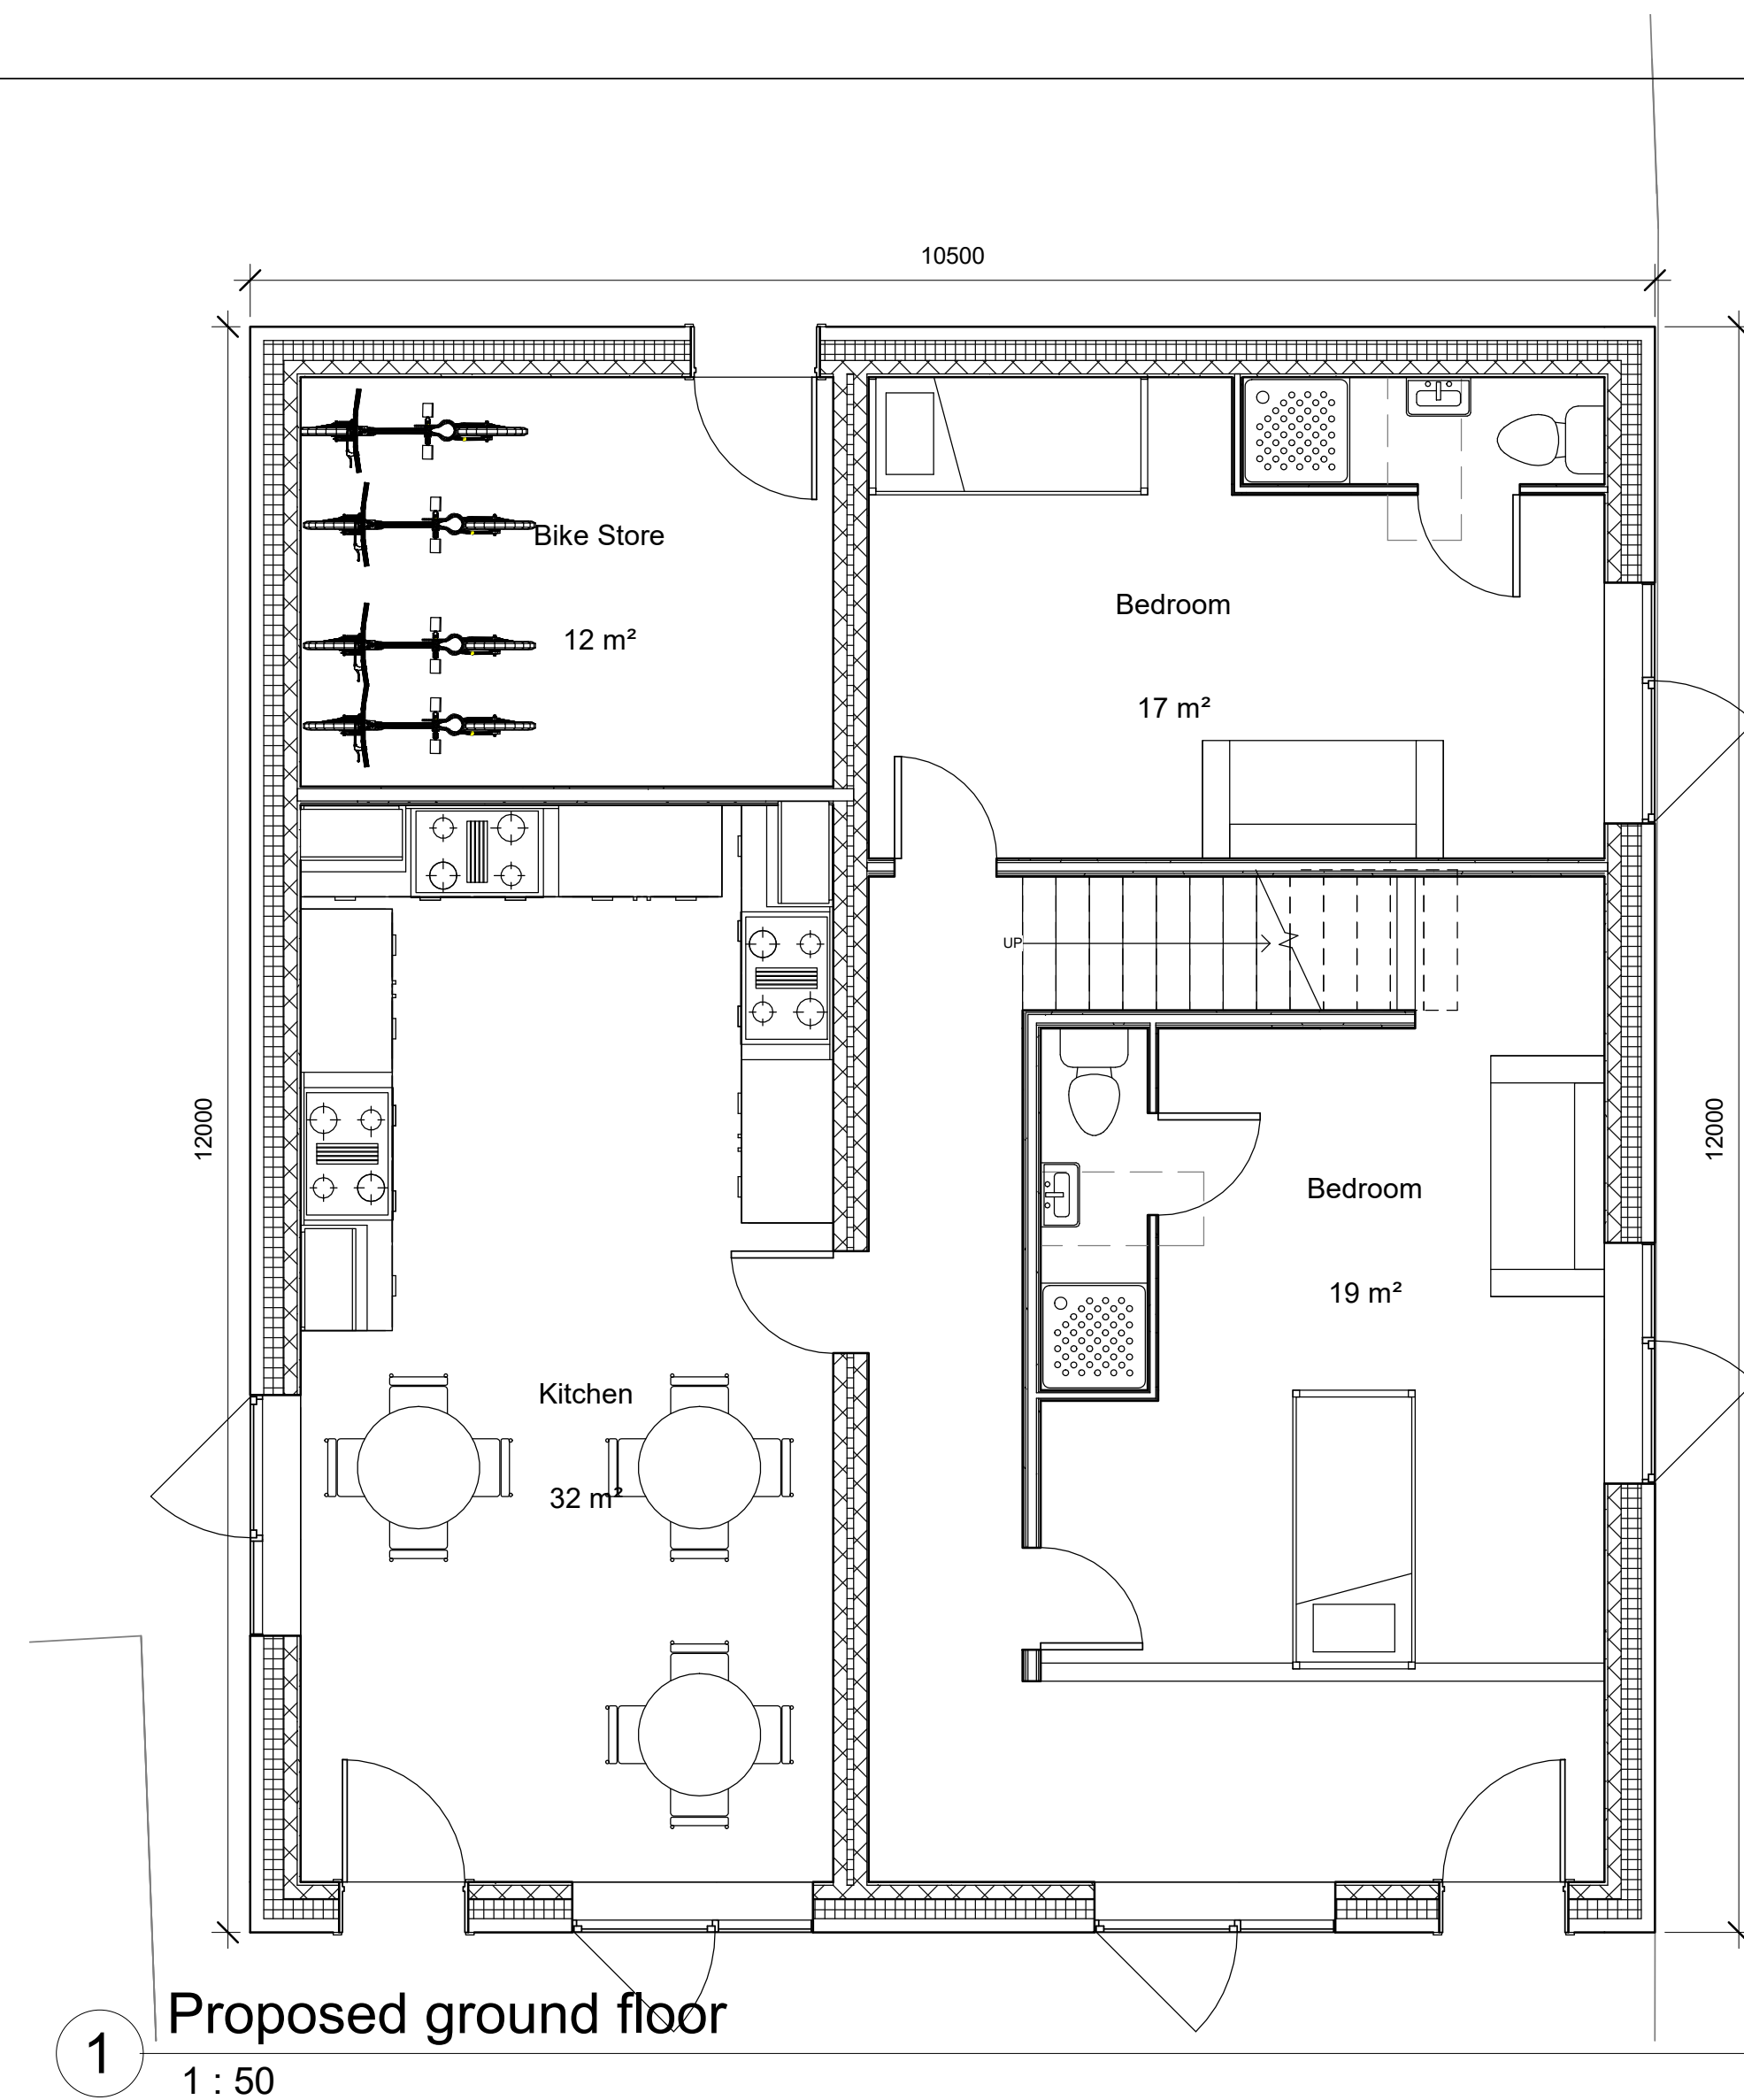

VISTA CONSULTING
"A different view"

VISTA CONSULTING
'The BREA'
603 CREWE ROAD
WISTASTON
CREWE
CHESHIRE
CW2 6PU

01270481618
INFO@VISTA-CONSULTING.CO.UK

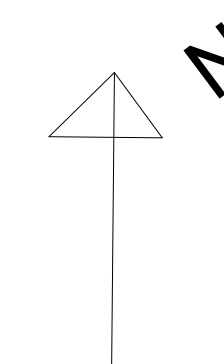

No.	Description	Date
A	revised drawing	06/10/23

MR SHAUN
STOCKTON

173 MINSHULL NEW ROAD

PROPOSED PLANS

Project number	420
----------------	-----

Date	06/10/23
------	----------

Drawn by JNN

Checked by	MJN
------------	-----

A104

Scale	1 : 50
-------	--------