



23/3363M

6A BARTON STREET,
MACCLESFIELD, SK11 6RX

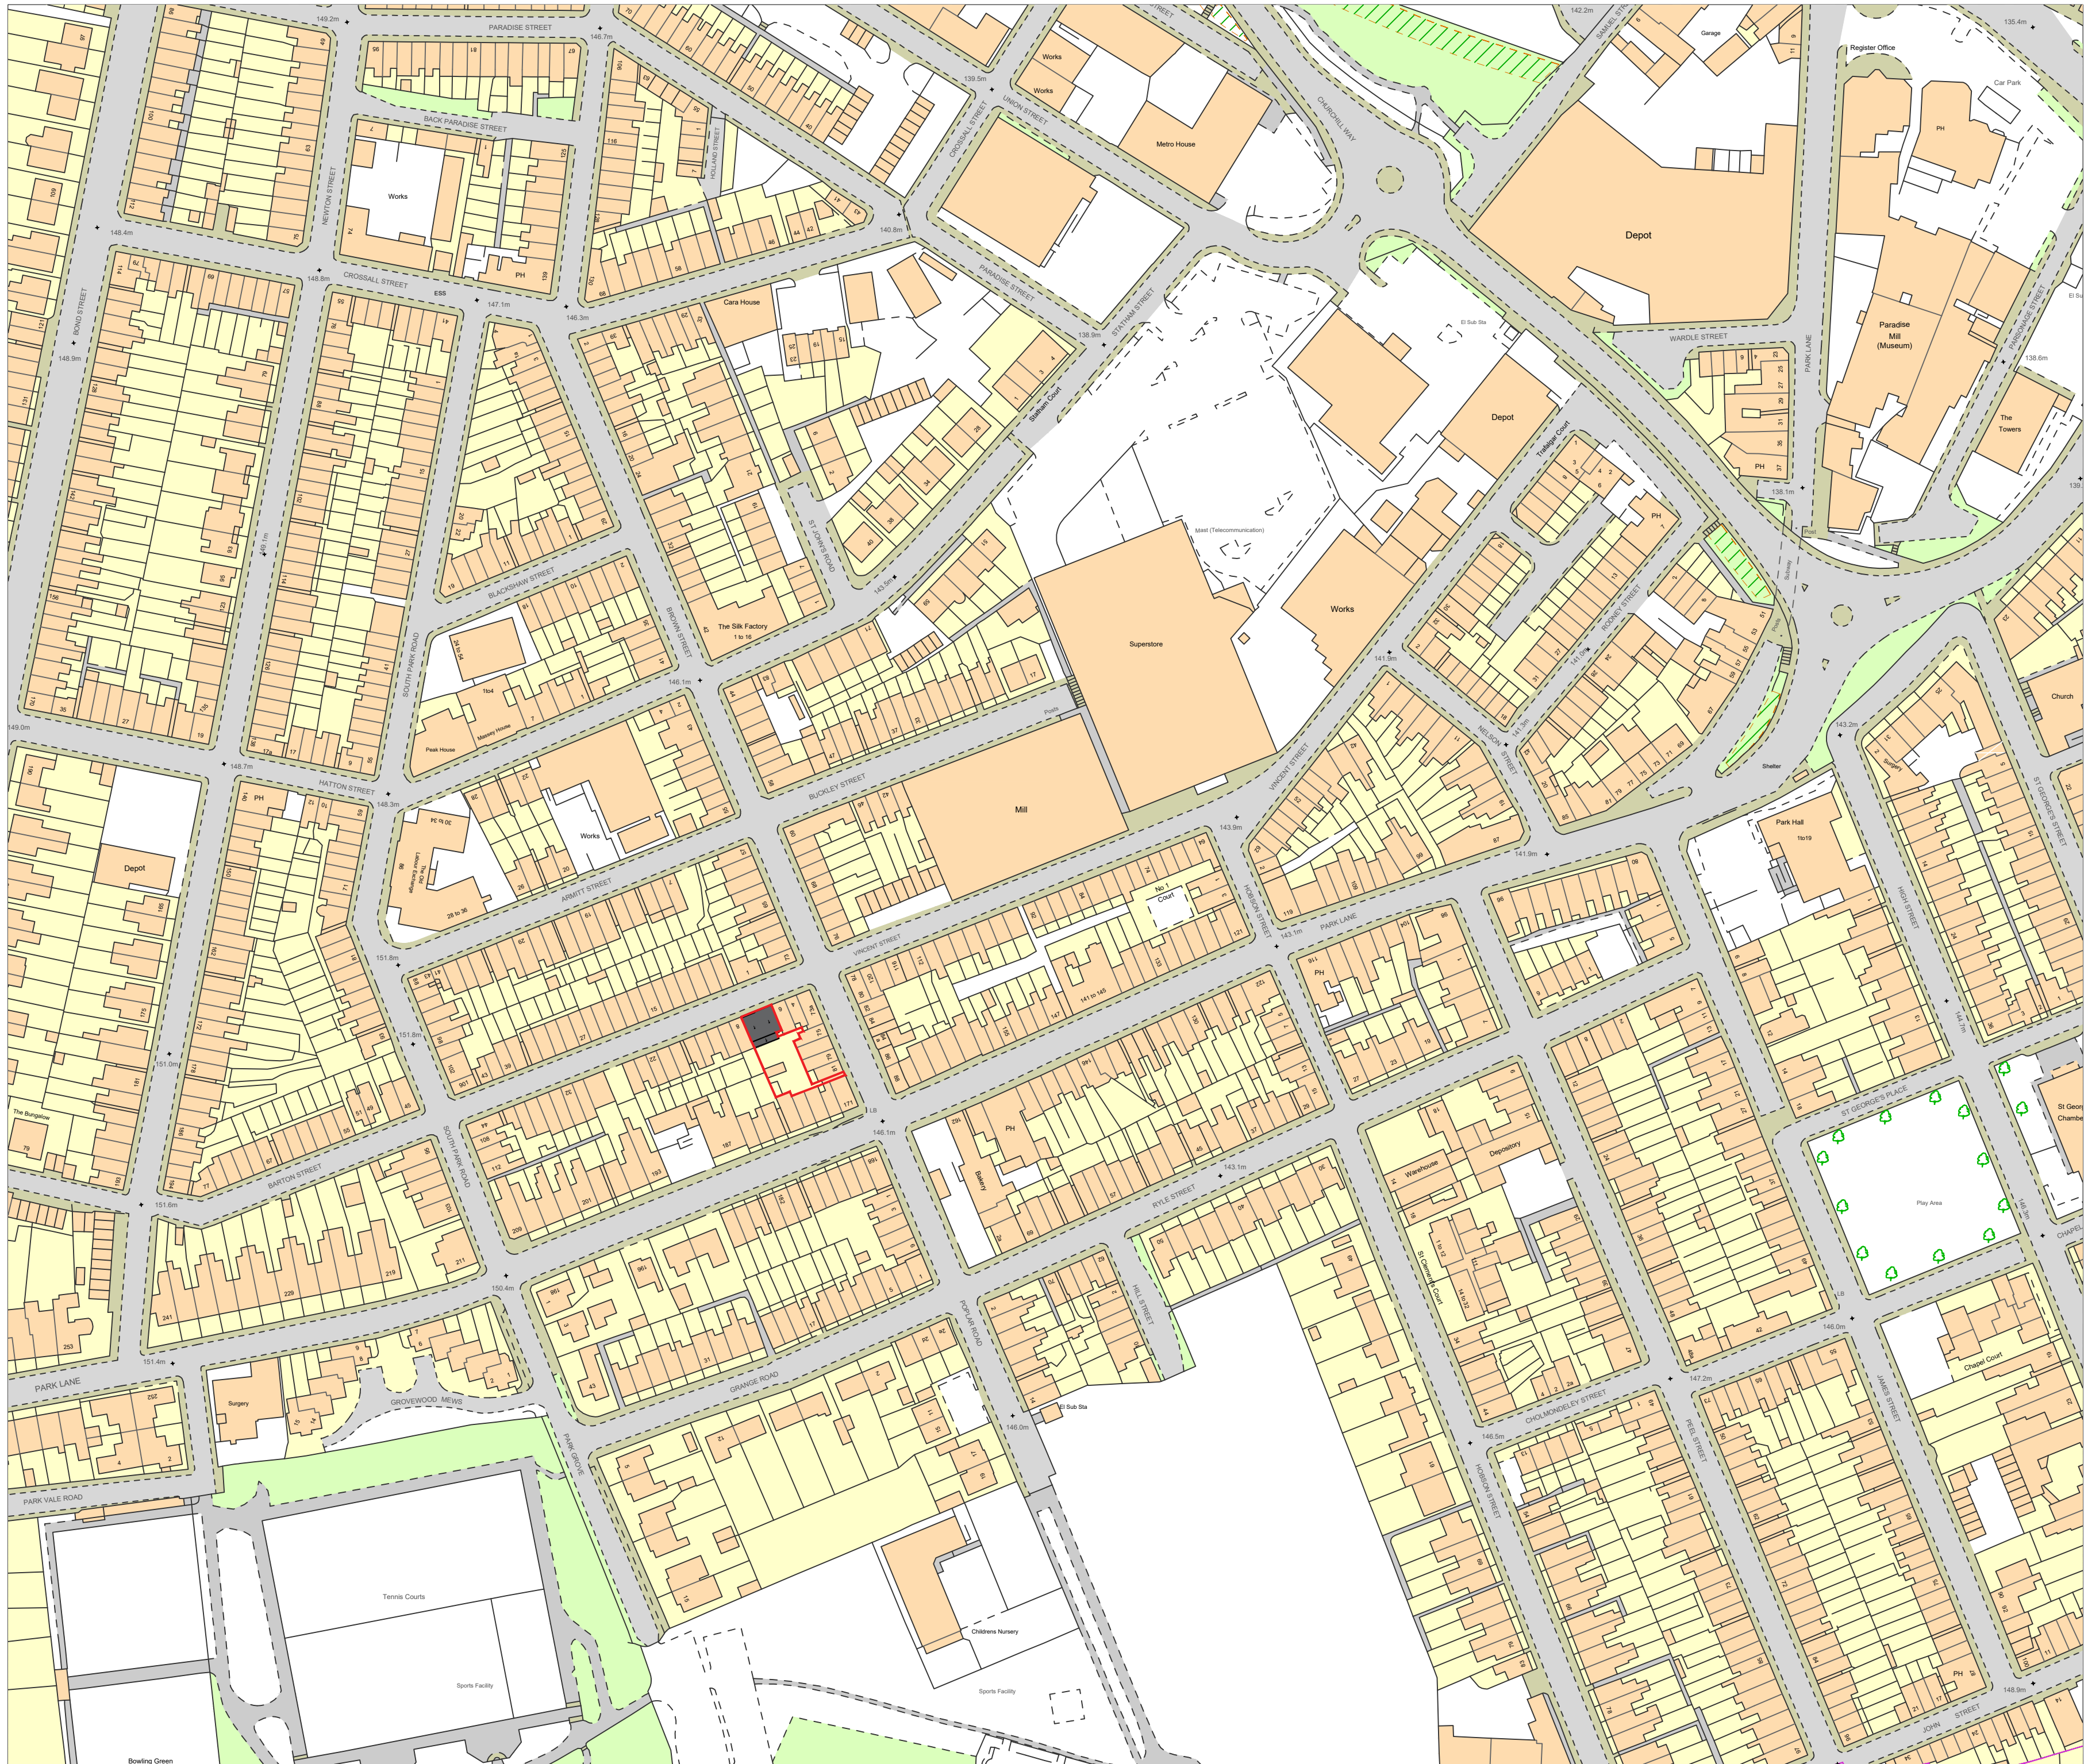

Key

— Ownership Boundary

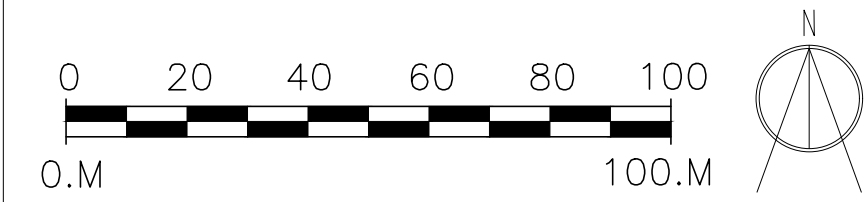

Notes:

1. THE COPYRIGHT OF THIS DRAWING IS VESTED IN TOM FORD ARCHITECTURE AND IT MAY NOT BE REPRODUCED IN WHOLE OR PART OR USED FOR THE MANUFACTURE OF ANY ARTICLE WITHOUT THE EXPRESS PERMISSION OF THE COPYRIGHT HOLDERS.
2. WORK TO FIGURED DIMENSIONS ONLY. ALL DIMENSIONS TO BE CHECKED ON SITE.
3. THIS DRAWING IS TO BE READ IN CONJUNCTION WITH ALL RELEVANT ARCHITECTS', ENGINEERS' AND CONSULTANTS' DRAWINGS AND SPECIFICATIONS.

REV:	DESCRIPTION:	BY:	DATE:
	STATUS:		
	PLANNING DRAWING ISSUE		



CLIENT: Greenacres Developments

ARCHITECT: Tom Ford Architecture
www.Tom-Ford-Architecture.com
07794019160

SITE: Barton Street
Macclesfield

TITLE: Location Plan

SCALE AT A1: 1:1250	DATE: 02.09.23	DRAWN:	CHECKED:
PROJECT NO: 029	DRAWING NO: 001	REVISION:	



Notes:

1. THE COPYRIGHT OF THIS DRAWING IS VESTED IN TOM FORD ARCHITECTURE AND IT MAY NOT BE REPRODUCED IN WHOLE OR PART OR USED FOR THE MANUFACTURE OF ANY ARTICLE WITHOUT THE EXPRESS PERMISSION OF THE COPYRIGHT HOLDERS.

2. WORK TO FIGURED DIMENSIONS ONLY. ALL DIMENSIONS TO BE CHECKED ON SITE.

3. THIS DRAWING IS TO BE READ IN CONJUNCTION WITH ALL RELEVANT ARCHITECTS, ENGINEER'S AND CONSULTANTS DRAWINGS AND SPECIFICATIONS.

REV:	DESCRIPTION:	BY:	DATE:
STATUS: PLANNING DRAWING ISSUE			



CLIENT: Greenacres Developments

ARCHITECT: **Tom Ford Architecture**
www.Tom-Ford-Architecture.com
07794019160


SITE: Barton Street
Macclesfield

TITLE: Existing Block Plan

SCALE AT A1: 1:500	DATE: 02.09.23	DRAWN:	CHECKED:
PROJECT NO: 029	DRAWING NO: 002	REVISION:	

Key


— Ownership Boundary

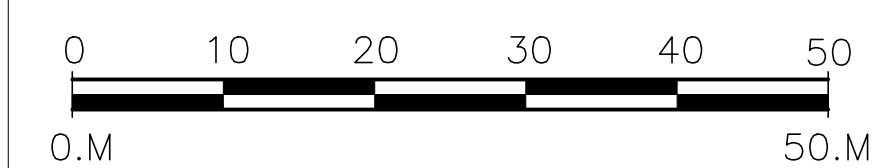



Key

— Ownership Boundary

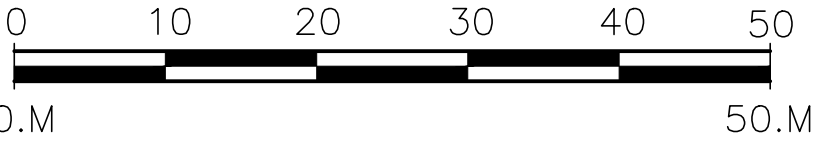

Notes:


1. THE COPYRIGHT OF THIS DRAWING IS VESTED IN TOM FORD ARCHITECTURE AND IT MAY NOT BE REPRODUCED IN WHOLE OR PART OR USED FOR THE MANUFACTURE OF ANY ARTICLE WITHOUT THE EXPRESS PERMISSION OF THE COPYRIGHT HOLDERS.
2. WORK TO FIGURED DIMENSIONS ONLY. ALL DIMENSIONS TO BE CHECKED ON SITE.
3. THIS DRAWING IS TO BE READ IN CONJUNCTION WITH ALL RELEVANT ARCHITECTS' ENGINEERS' AND CONSULTANTS DRAWINGS AND SPECIFICATIONS.

2	Dormer removed.	23.03.24
1	2nd floor changed to loft room.	24.10.23
REV:	DESCRIPTION:	BY: DATE:
STATUS: PLANNING DRAWING ISSUE		




CLIENT:	Greenacres Developments
ARCHITECT:	Tom Ford Architecture www.Tom-Ford-Architecture.com 07794019160

SITE: Barton Street Macclesfield			
TITLE: Proposed Block Plan			
SCALE AT A1: 1:500	DATE: 02.09.23	DRAWN:	CHECKED:
PROJECT NO: 029	DRAWING NO: 015	REVISION: 2	

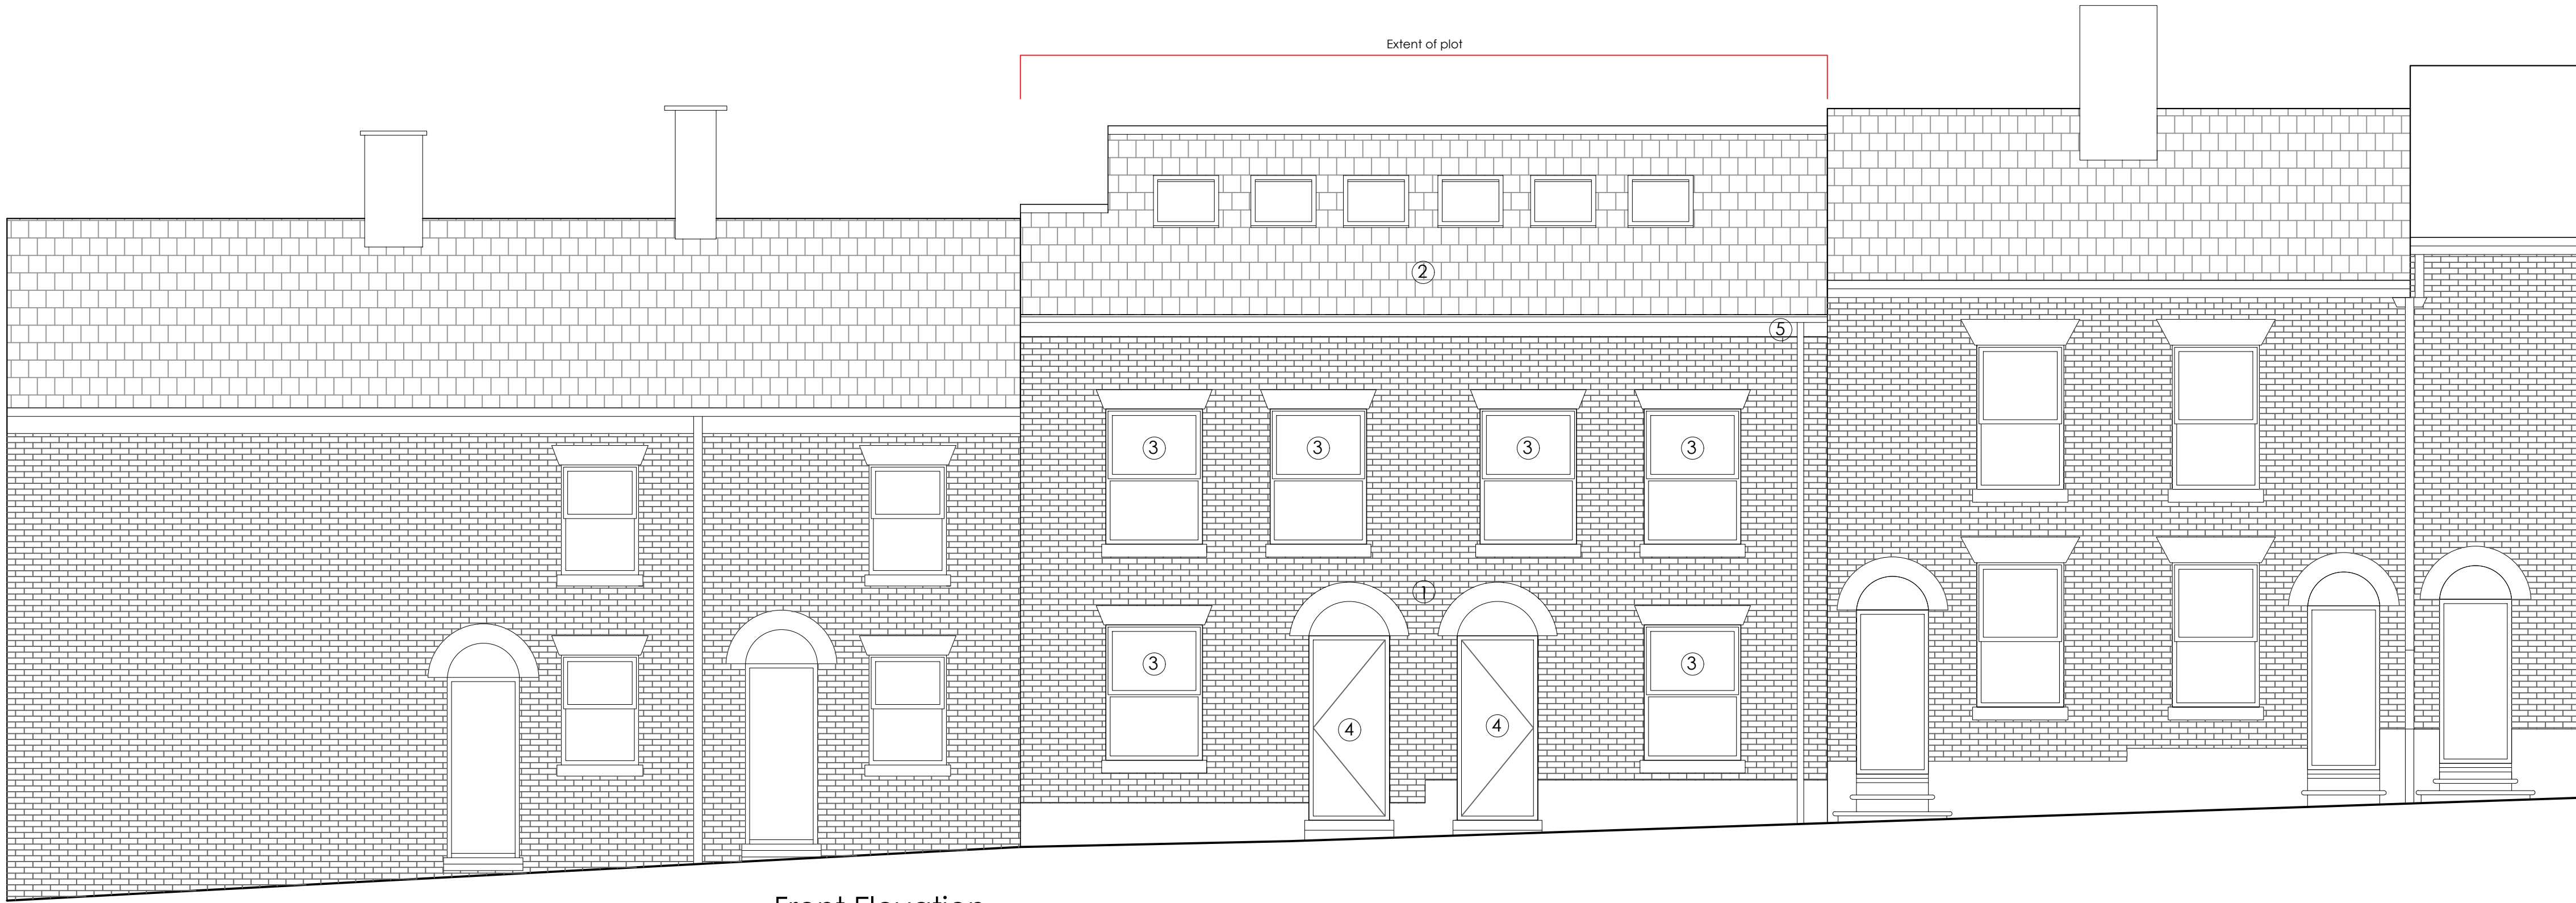


Front Elevation
1:50@A1

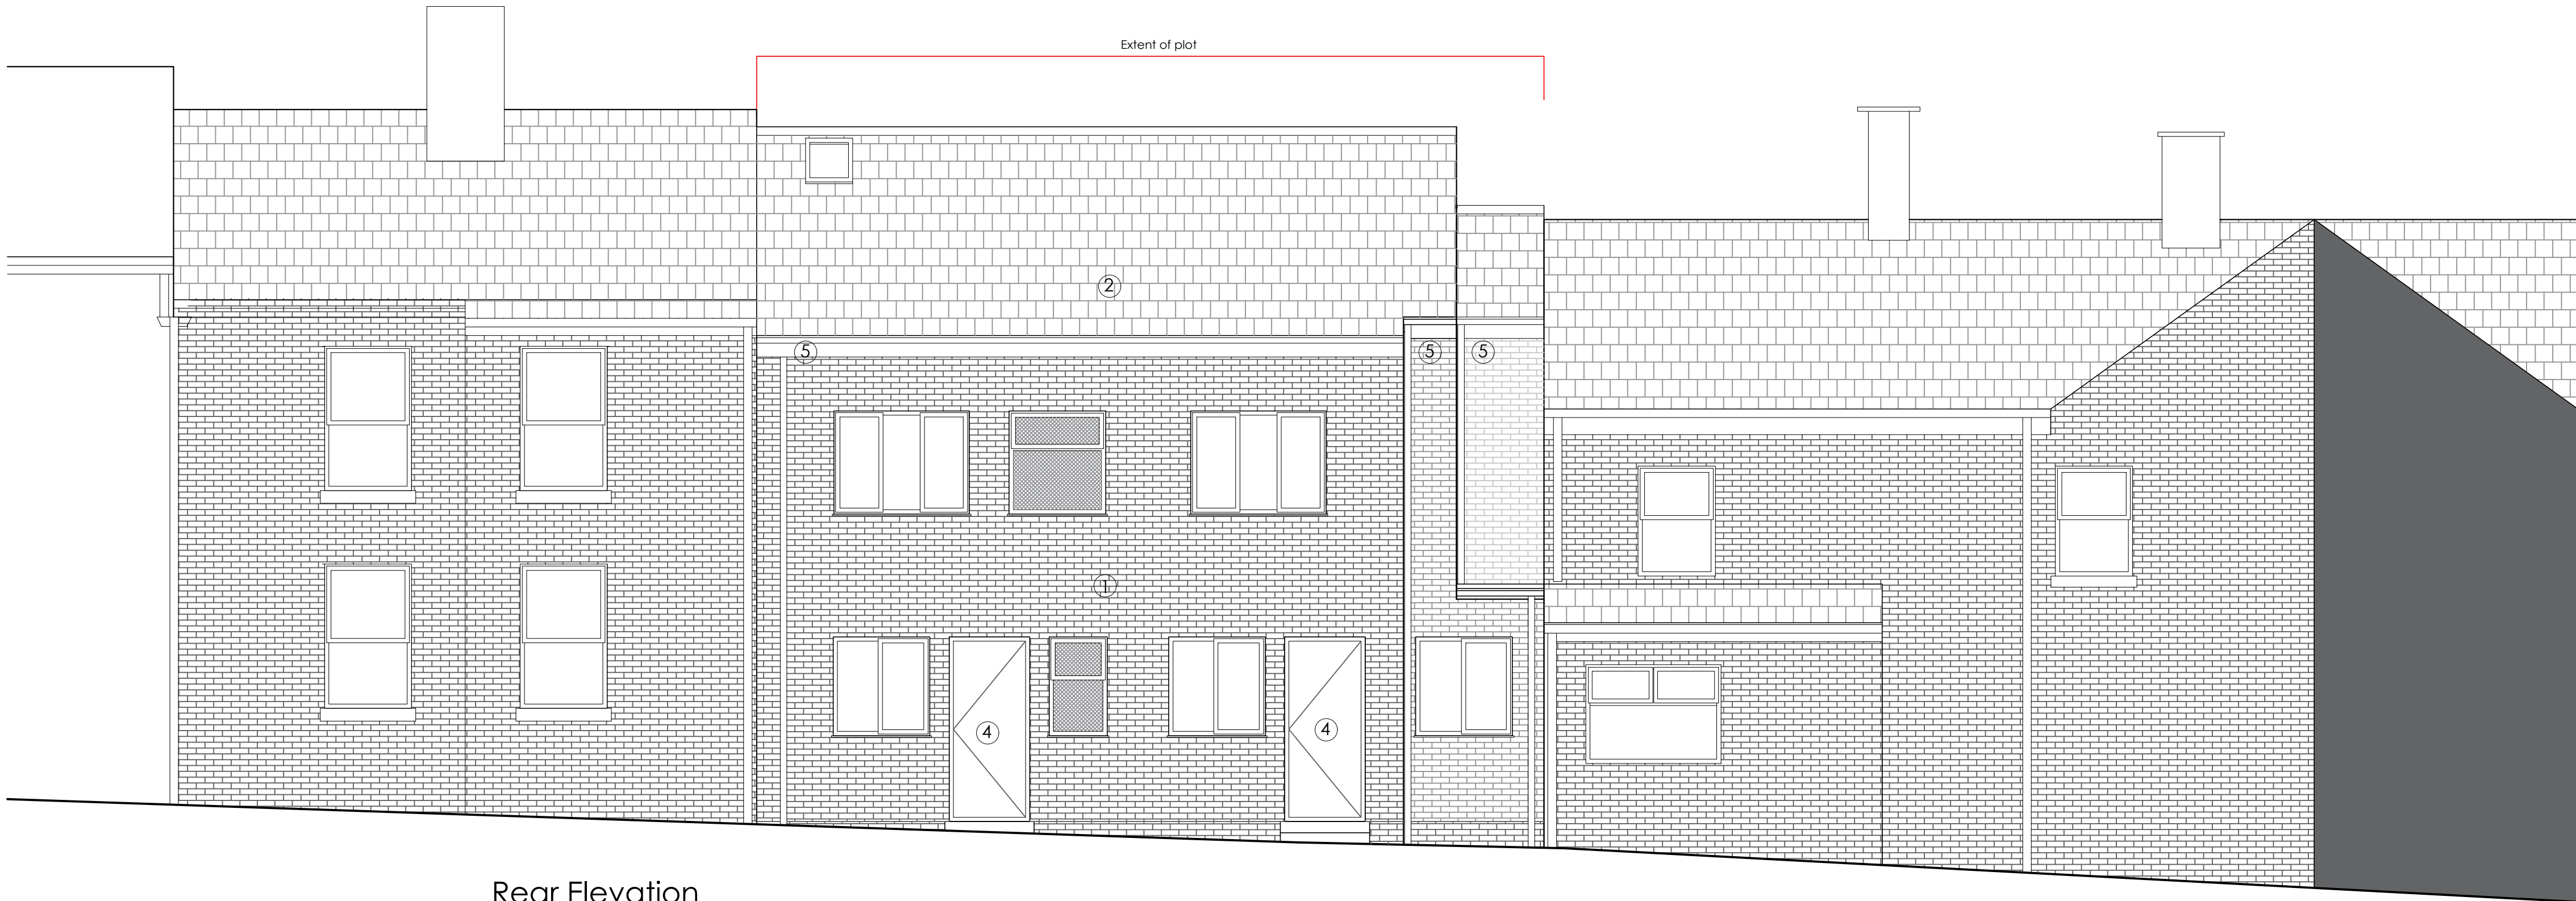

Rear Elevation
1:50@A1

- Key
- ① Brick to match existing
 - ② Roof tiles to match existing
 - ③ New double glazed window to match existing properties
 - ④ New uPVC door to match existing
 - ⑤ New rainwater goods to match existing

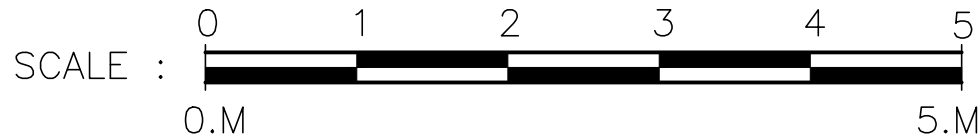

Notes:

1. THE COPYRIGHT OF THIS DRAWING IS VESTED IN TOM FORD ARCHITECTURE AND IT MAY NOT BE REPRODUCED IN WHOLE OR PART OR USED FOR THE MANUFACTURE OF ANY ARTICLE WITHOUT THE EXPRESS PERMISSION OF THE COPYRIGHT HOLDERS.
2. WORK TO FIGURED DIMENSIONS ONLY. ALL DIMENSIONS TO BE CHECKED ON SITE.
3. THIS DRAWING IS TO BE READ IN CONJUNCTION WITH ALL RELEVANT ARCHITECTS, ENGINEER'S AND CONSULTANTS DRAWINGS AND SPECIFICATIONS.

3	Dormer removed.	23.03.24
2	Eaves and Ridge lowered.	27.11.23
1	2nd floor changed to loft room.	24.10.23
REV:	DESCRIPTION:	BY: DATE:
STATUS: PLANNING DRAWING ISSUE		




CLIENT:	Greenacres Developments
ARCHITECT:	Tom Ford Architecture www.Tom-Ford-Architecture.com 07794019160

SITE:		Barton Street Macclesfield	
TITLE:		Proposed Elevations	
SCALE AT A1:	DATE:	DRAWN:	CHECKED:
1:50	04.07.22		
PROJECT NO:	DRAWING NO:	REVISION:	
029	014	3	





Front Elevation
1:50@A1

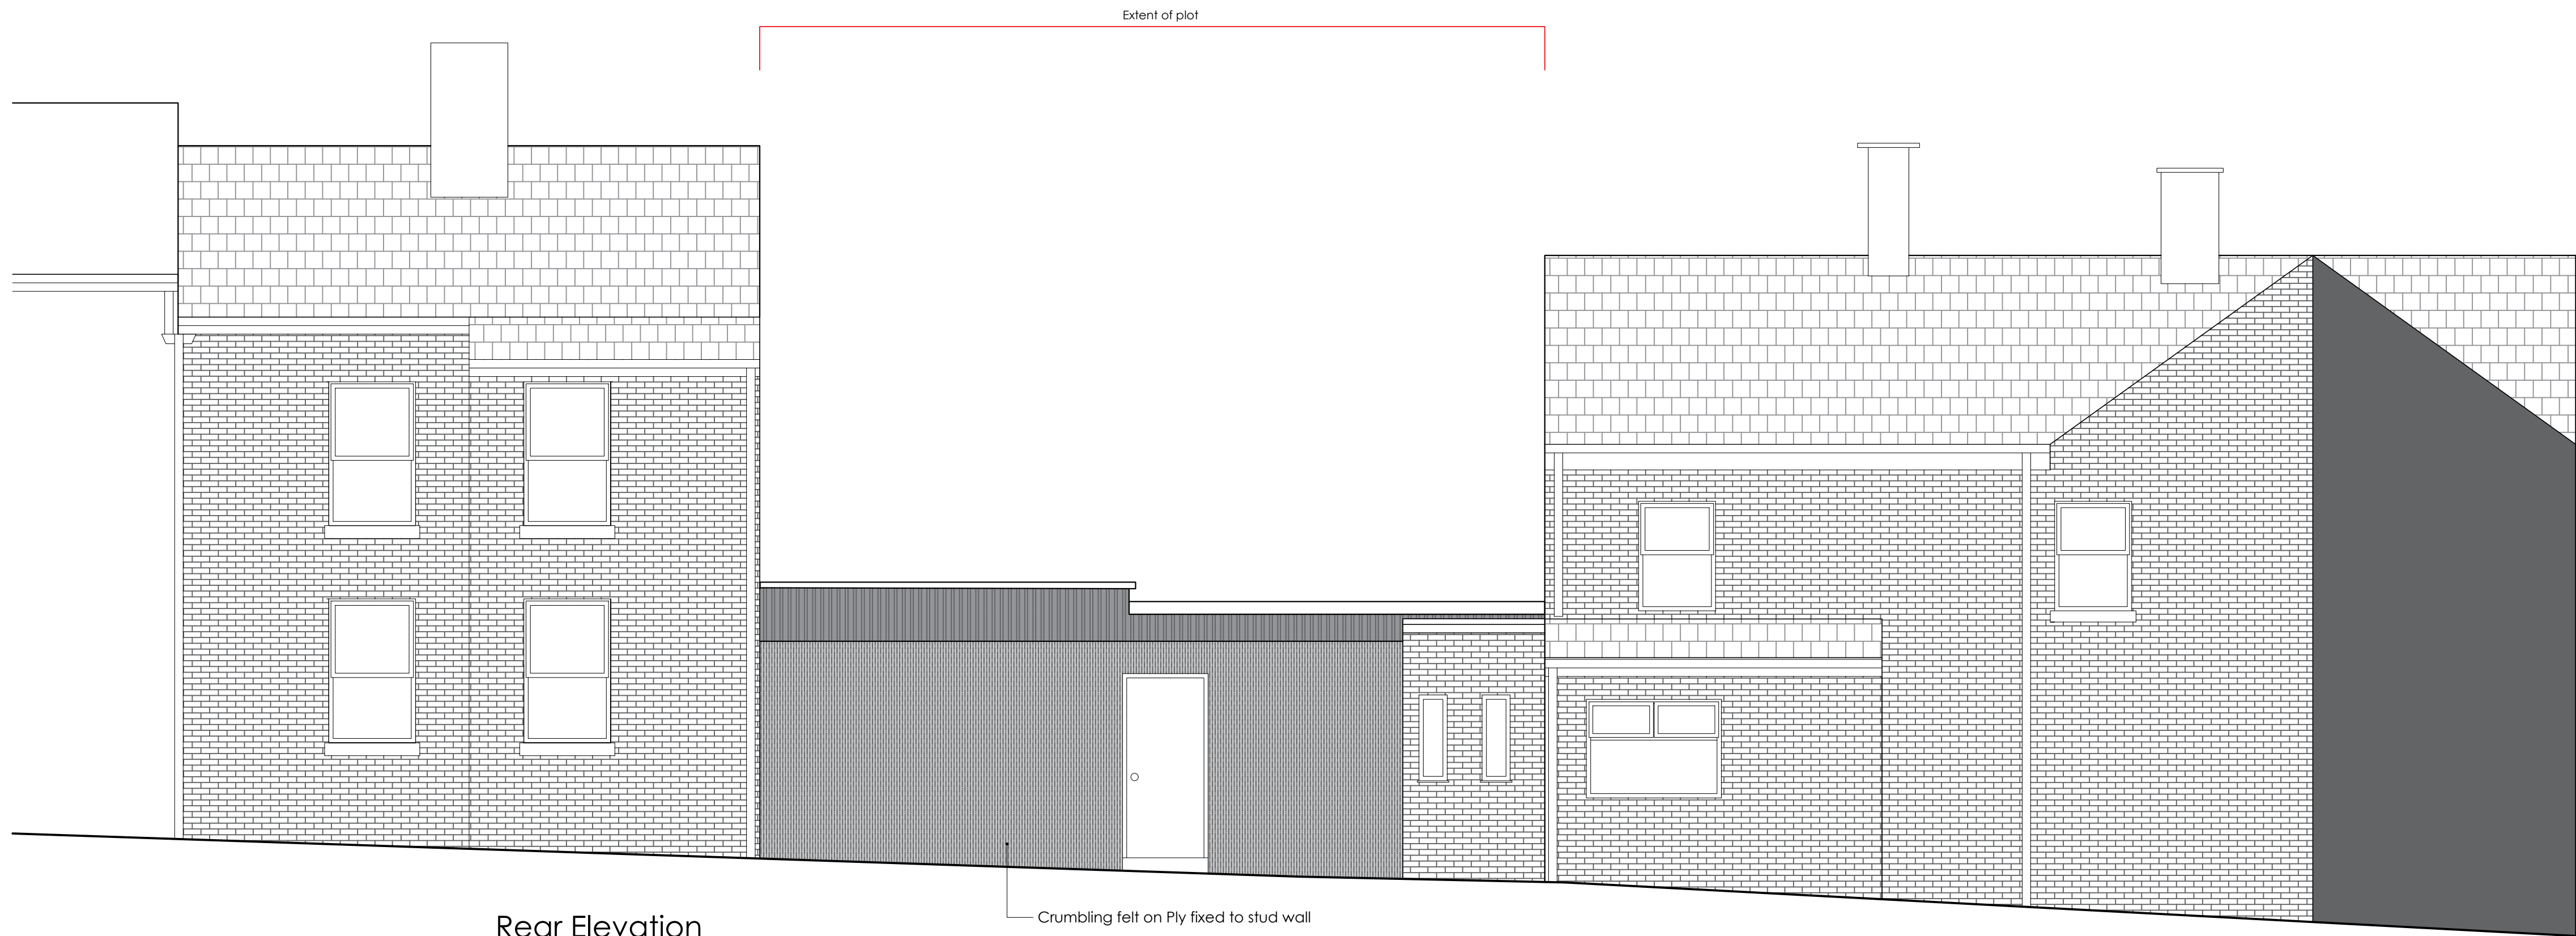

Rear Elevation
1:50@A1

Crumbling felt on Ply fixed to stud wall

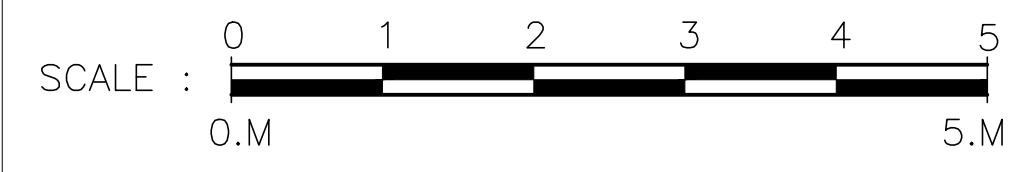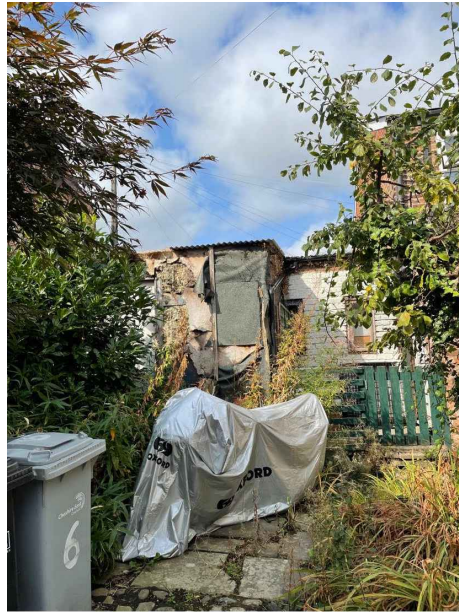

Notes:

1. THE COPYRIGHT OF THIS DRAWING IS VESTED IN TOM FORD ARCHITECTURE AND IT MAY NOT BE REPRODUCED IN WHOLE OR PART OR USED FOR THE MANUFACTURE OF ANY ARTICLE WITHOUT THE EXPRESS PERMISSION OF THE COPYRIGHT HOLDERS.
2. WORK TO FIGURED DIMENSIONS ONLY. ALL DIMENSIONS TO BE CHECKED ON SITE.
3. THIS DRAWING IS TO BE READ IN CONJUNCTION WITH ALL RELEVANT ARCHITECTS, ENGINEER'S AND CONSULTANTS DRAWINGS AND SPECIFICATIONS.

REV:	DESCRIPTION:	BY:	DATE:
STATUS: PLANNING DRAWING ISSUE			




CLIENT: Greenacres Developments

ARCHITECT: Tom Ford Architecture
www.Tom-Ford-Architecture.com
07794019160

SITE: Barton Street
Macclesfield

TITLE: Existing Elevations

SCALE AT A1: 1:50	DATE: 01.09.23	DRAWN:	CHECKED:
PROJECT NO: 029	DRAWING NO: 007	REVISION:	

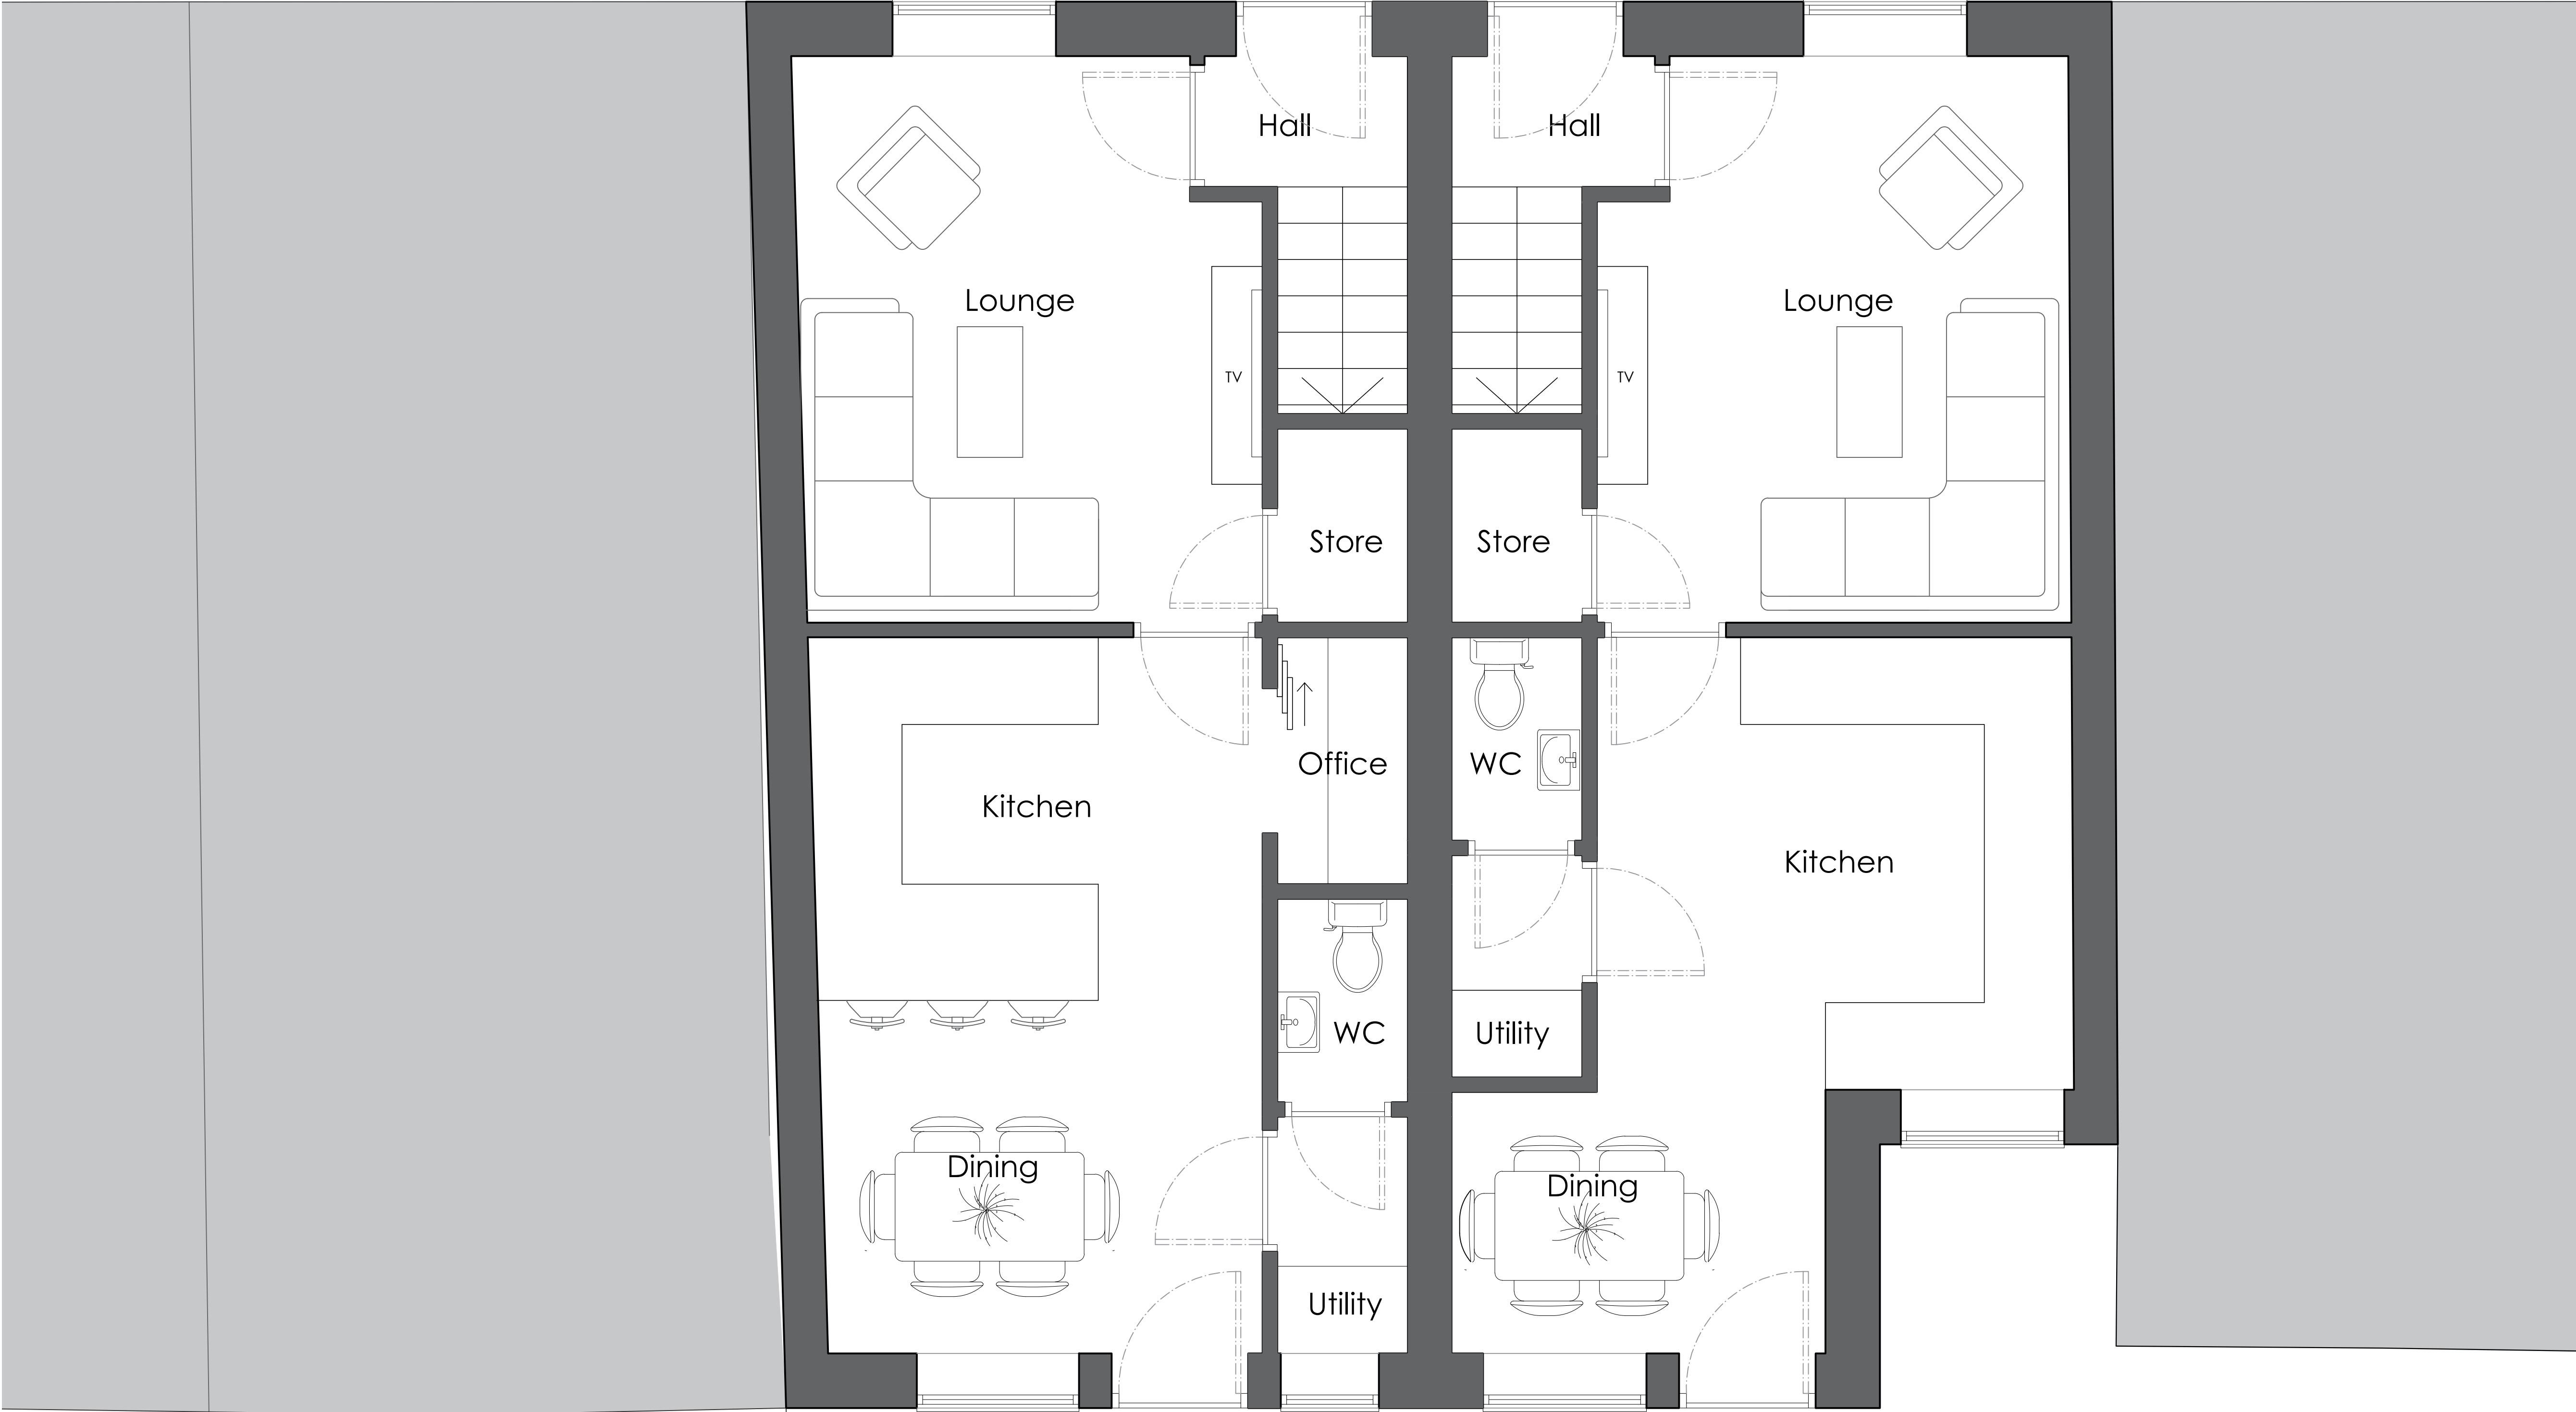

- Notes:
1. THE COPYRIGHT OF THIS DRAWING IS VESTED IN TOM FORD ARCHITECTURE AND IT MAY NOT BE REPRODUCED IN WHOLE OR PART OR USED FOR THE MANUFACTURE OF ANY ARTICLE WITHOUT THE EXPRESS PERMISSION OF THE COPYRIGHT HOLDERS.
 2. WORK TO FIGURED DIMENSIONS ONLY. ALL DIMENSIONS TO BE CHECKED ON SITE.
 3. THIS DRAWING IS TO BE READ IN CONJUNCTION WITH ALL RELEVANT ARCHITECTS, ENGINEER'S AND CONSULTANTS DRAWINGS AND SPECIFICATIONS.


REV:	DESCRIPTION:	BY:	DATE:
STATUS: PLANNING DRAWING ISSUE			



CLIENT: Greenacres Developments

ARCHITECT: Tom Ford Architecture
www.Tom-Ford-Architecture.com
07794019160

SITE: Barton Street Macclesfield			
TITLE: Proposed Ground Floor Plan			
SCALE AT A1: 1:25	DATE: 04.07.22	DRAWN:	CHECKED:
PROJECT NO: 029	DRAWING NO: 010	REVISION:	

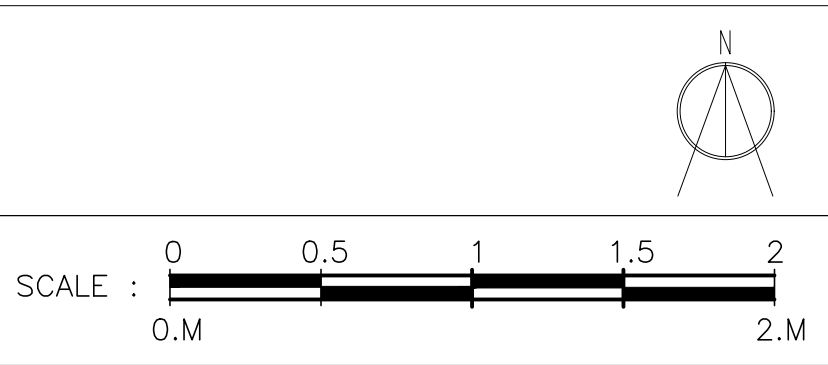



- Notes:
1. THE COPYRIGHT OF THIS DRAWING IS VESTED IN TOM FORD ARCHITECTURE AND IT MAY NOT BE REPRODUCED IN WHOLE OR PART OR USED FOR THE MANUFACTURE OF ANY ARTICLE WITHOUT THE EXPRESS PERMISSION OF THE COPYRIGHT HOLDERS.
 2. WORK TO FIGURED DIMENSIONS ONLY. ALL DIMENSIONS TO BE CHECKED ON SITE.
 3. THIS DRAWING IS TO BE READ IN CONJUNCTION WITH ALL RELEVANT ARCHITECTS, ENGINEER'S AND CONSULTANTS DRAWINGS AND SPECIFICATIONS.


REV:	DESCRIPTION:	BY:	DATE:
STATUS: PLANNING DRAWING ISSUE			



CLIENT: Greenacres Developments

ARCHITECT: Tom Ford Architecture
www.Tom-Ford-Architecture.com
07794019160

SITE: Barton Street Macclesfield			
TITLE: Proposed First Floor Plan			
SCALE AT A1: 1:25	DATE: 04.07.22	DRAWN:	CHECKED:
PROJECT NO: 029	DRAWING NO: 011	REVISION:	

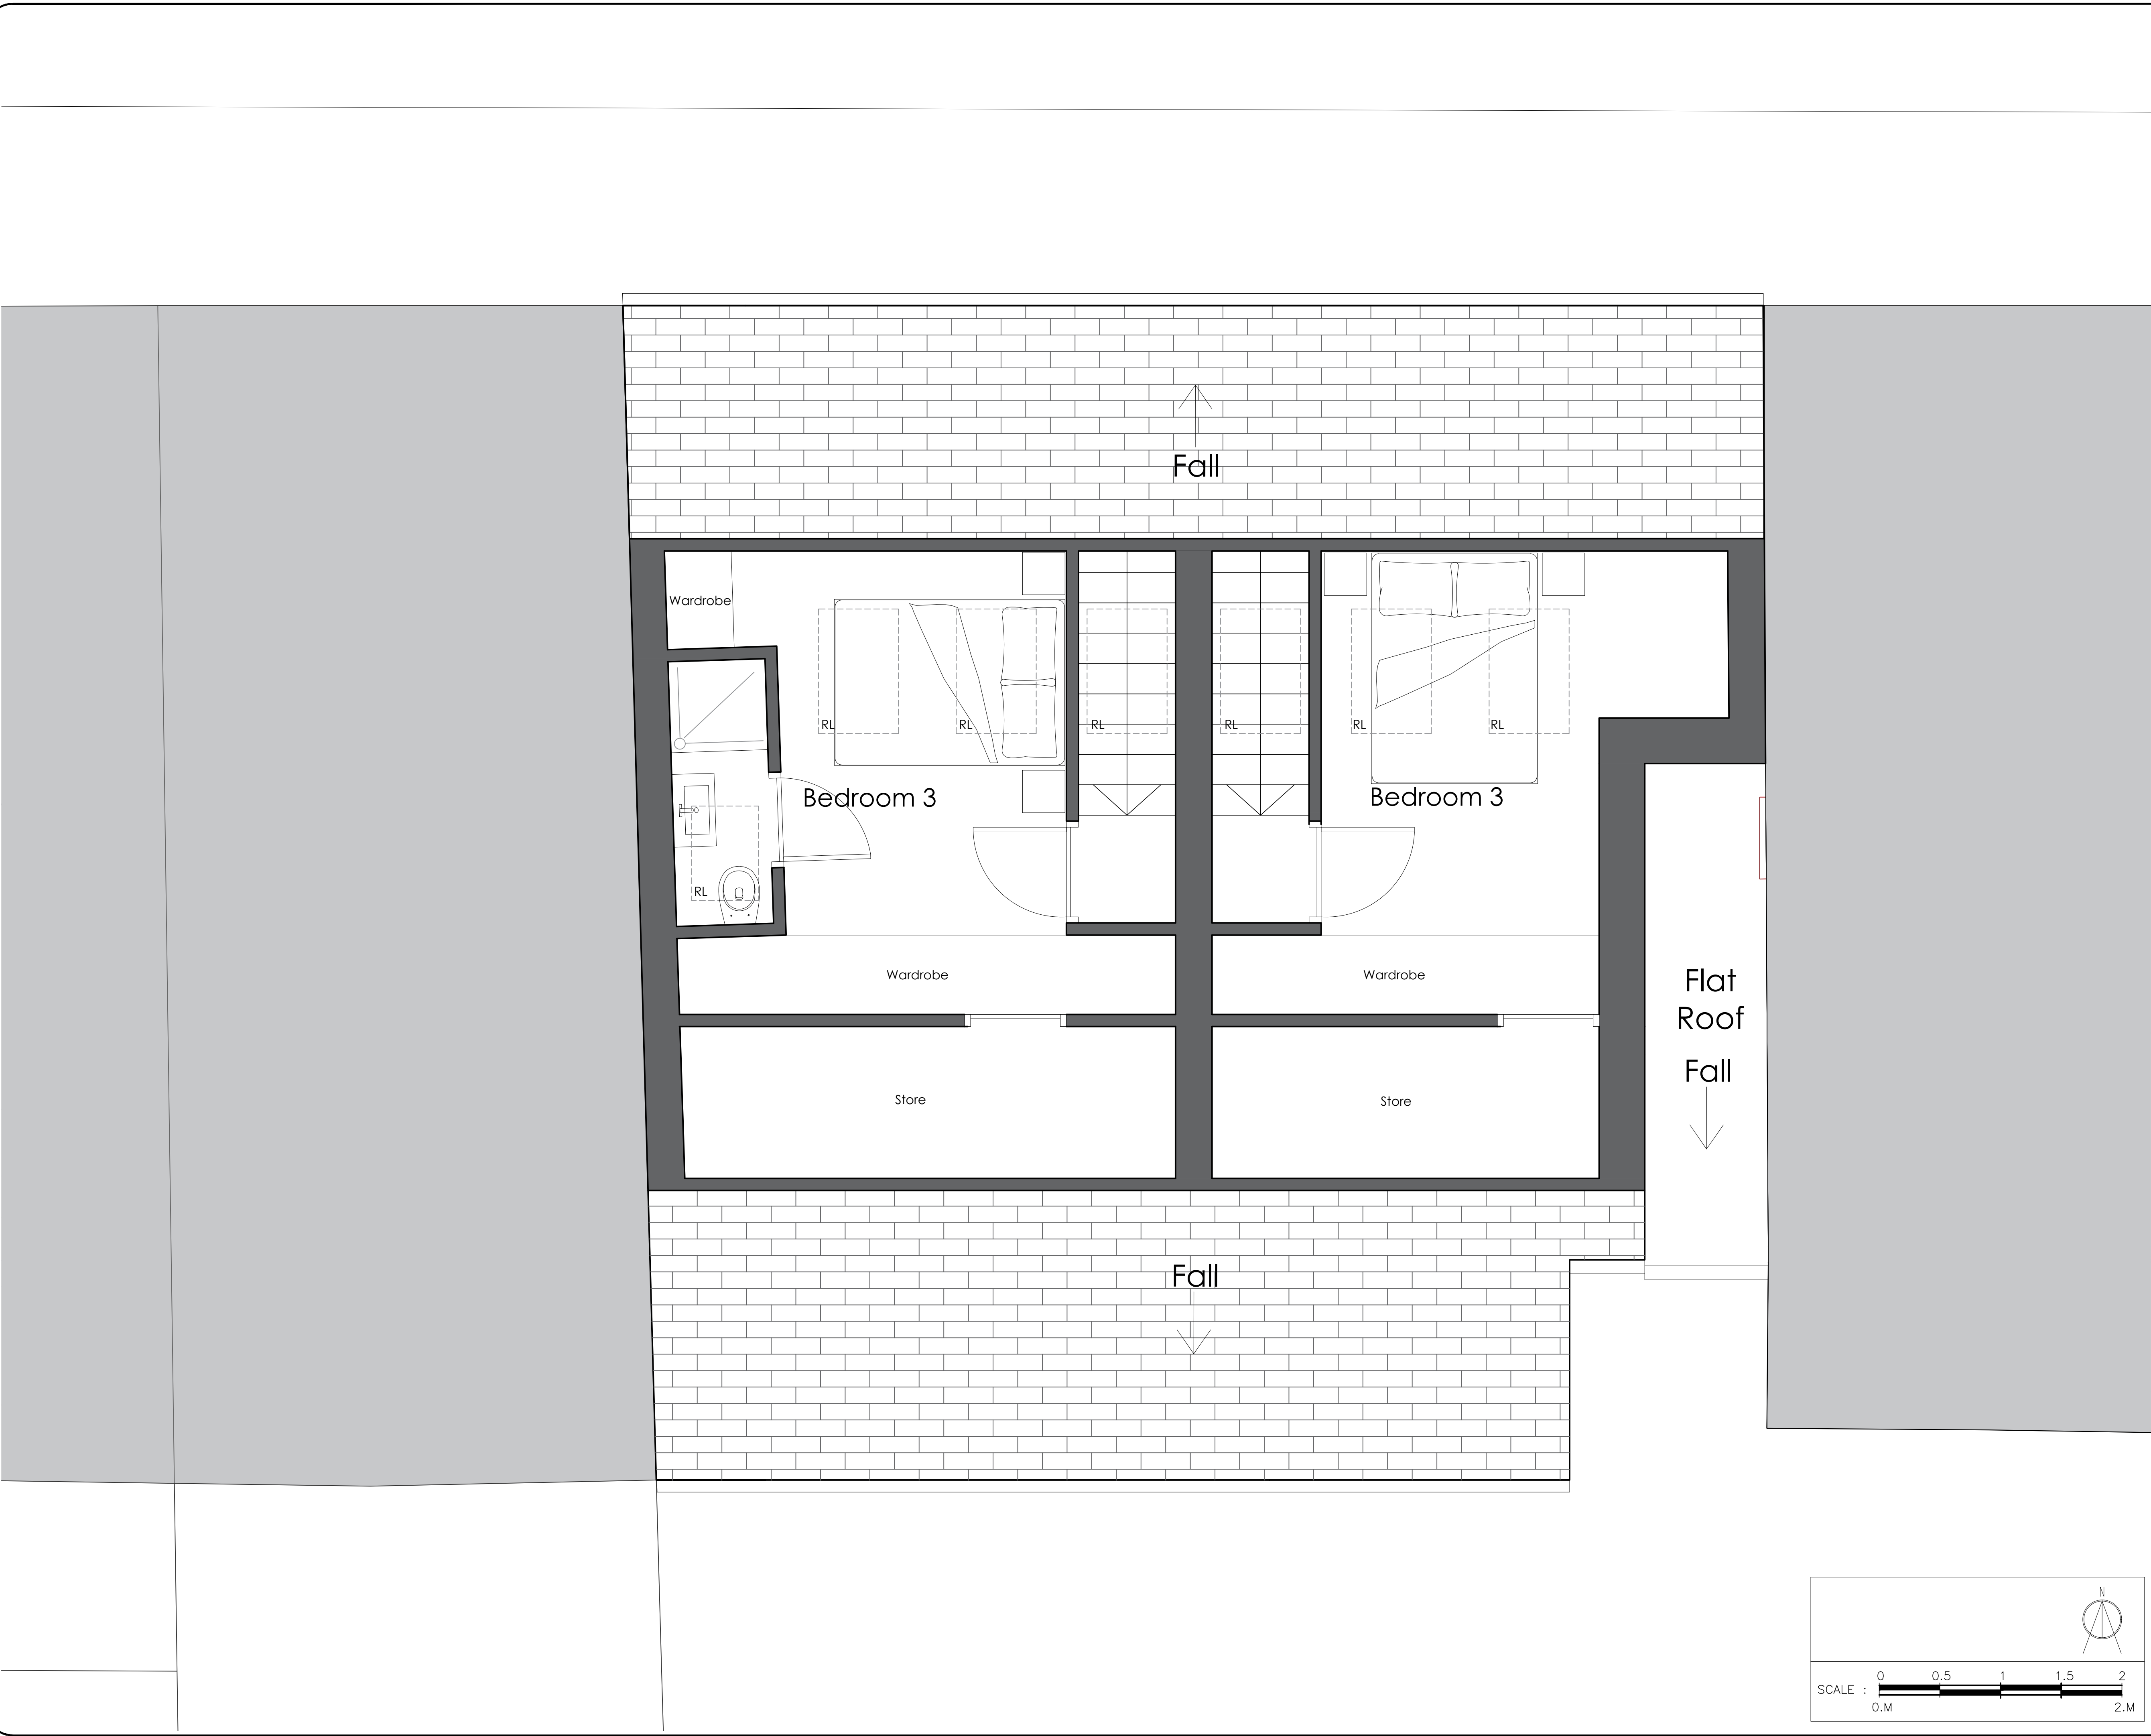

- Notes:
1. THE COPYRIGHT OF THIS DRAWING IS VESTED IN TOM FORD ARCHITECTURE AND IT MAY NOT BE REPRODUCED IN WHOLE OR PART OR USED FOR THE MANUFACTURE OF ANY ARTICLE WITHOUT THE EXPRESS PERMISSION OF THE COPYRIGHT HOLDERS.
 2. WORK TO FIGURED DIMENSIONS ONLY. ALL DIMENSIONS TO BE CHECKED ON SITE.
 3. THIS DRAWING IS TO BE READ IN CONJUNCTION WITH ALL RELEVANT ARCHITECTS, ENGINEER'S AND CONSULTANTS DRAWINGS AND SPECIFICATIONS.


2	Dormer removed.	23.03.24
1	2nd floor changed to loft room.	24.10.23
REV:	DESCRIPTION:	BY: DATE:
STATUS: PLANNING DRAWING ISSUE		




CLIENT: Greenacres Developments

ARCHITECT: Tom Ford Architecture
www.Tom-Ford-Architecture.com
07794019160

SITE: Barton Street Macclesfield			
TITLE: Proposed Second Floor Plan			
SCALE AT A1: 1:25	DATE: 04.07.22	DRAWN:	CHECKED:
PROJECT NO: 029	DRAWING NO: 012	REVISION: 2	

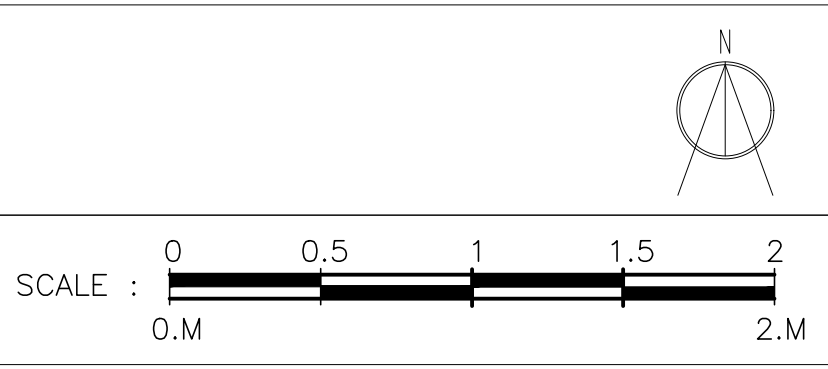

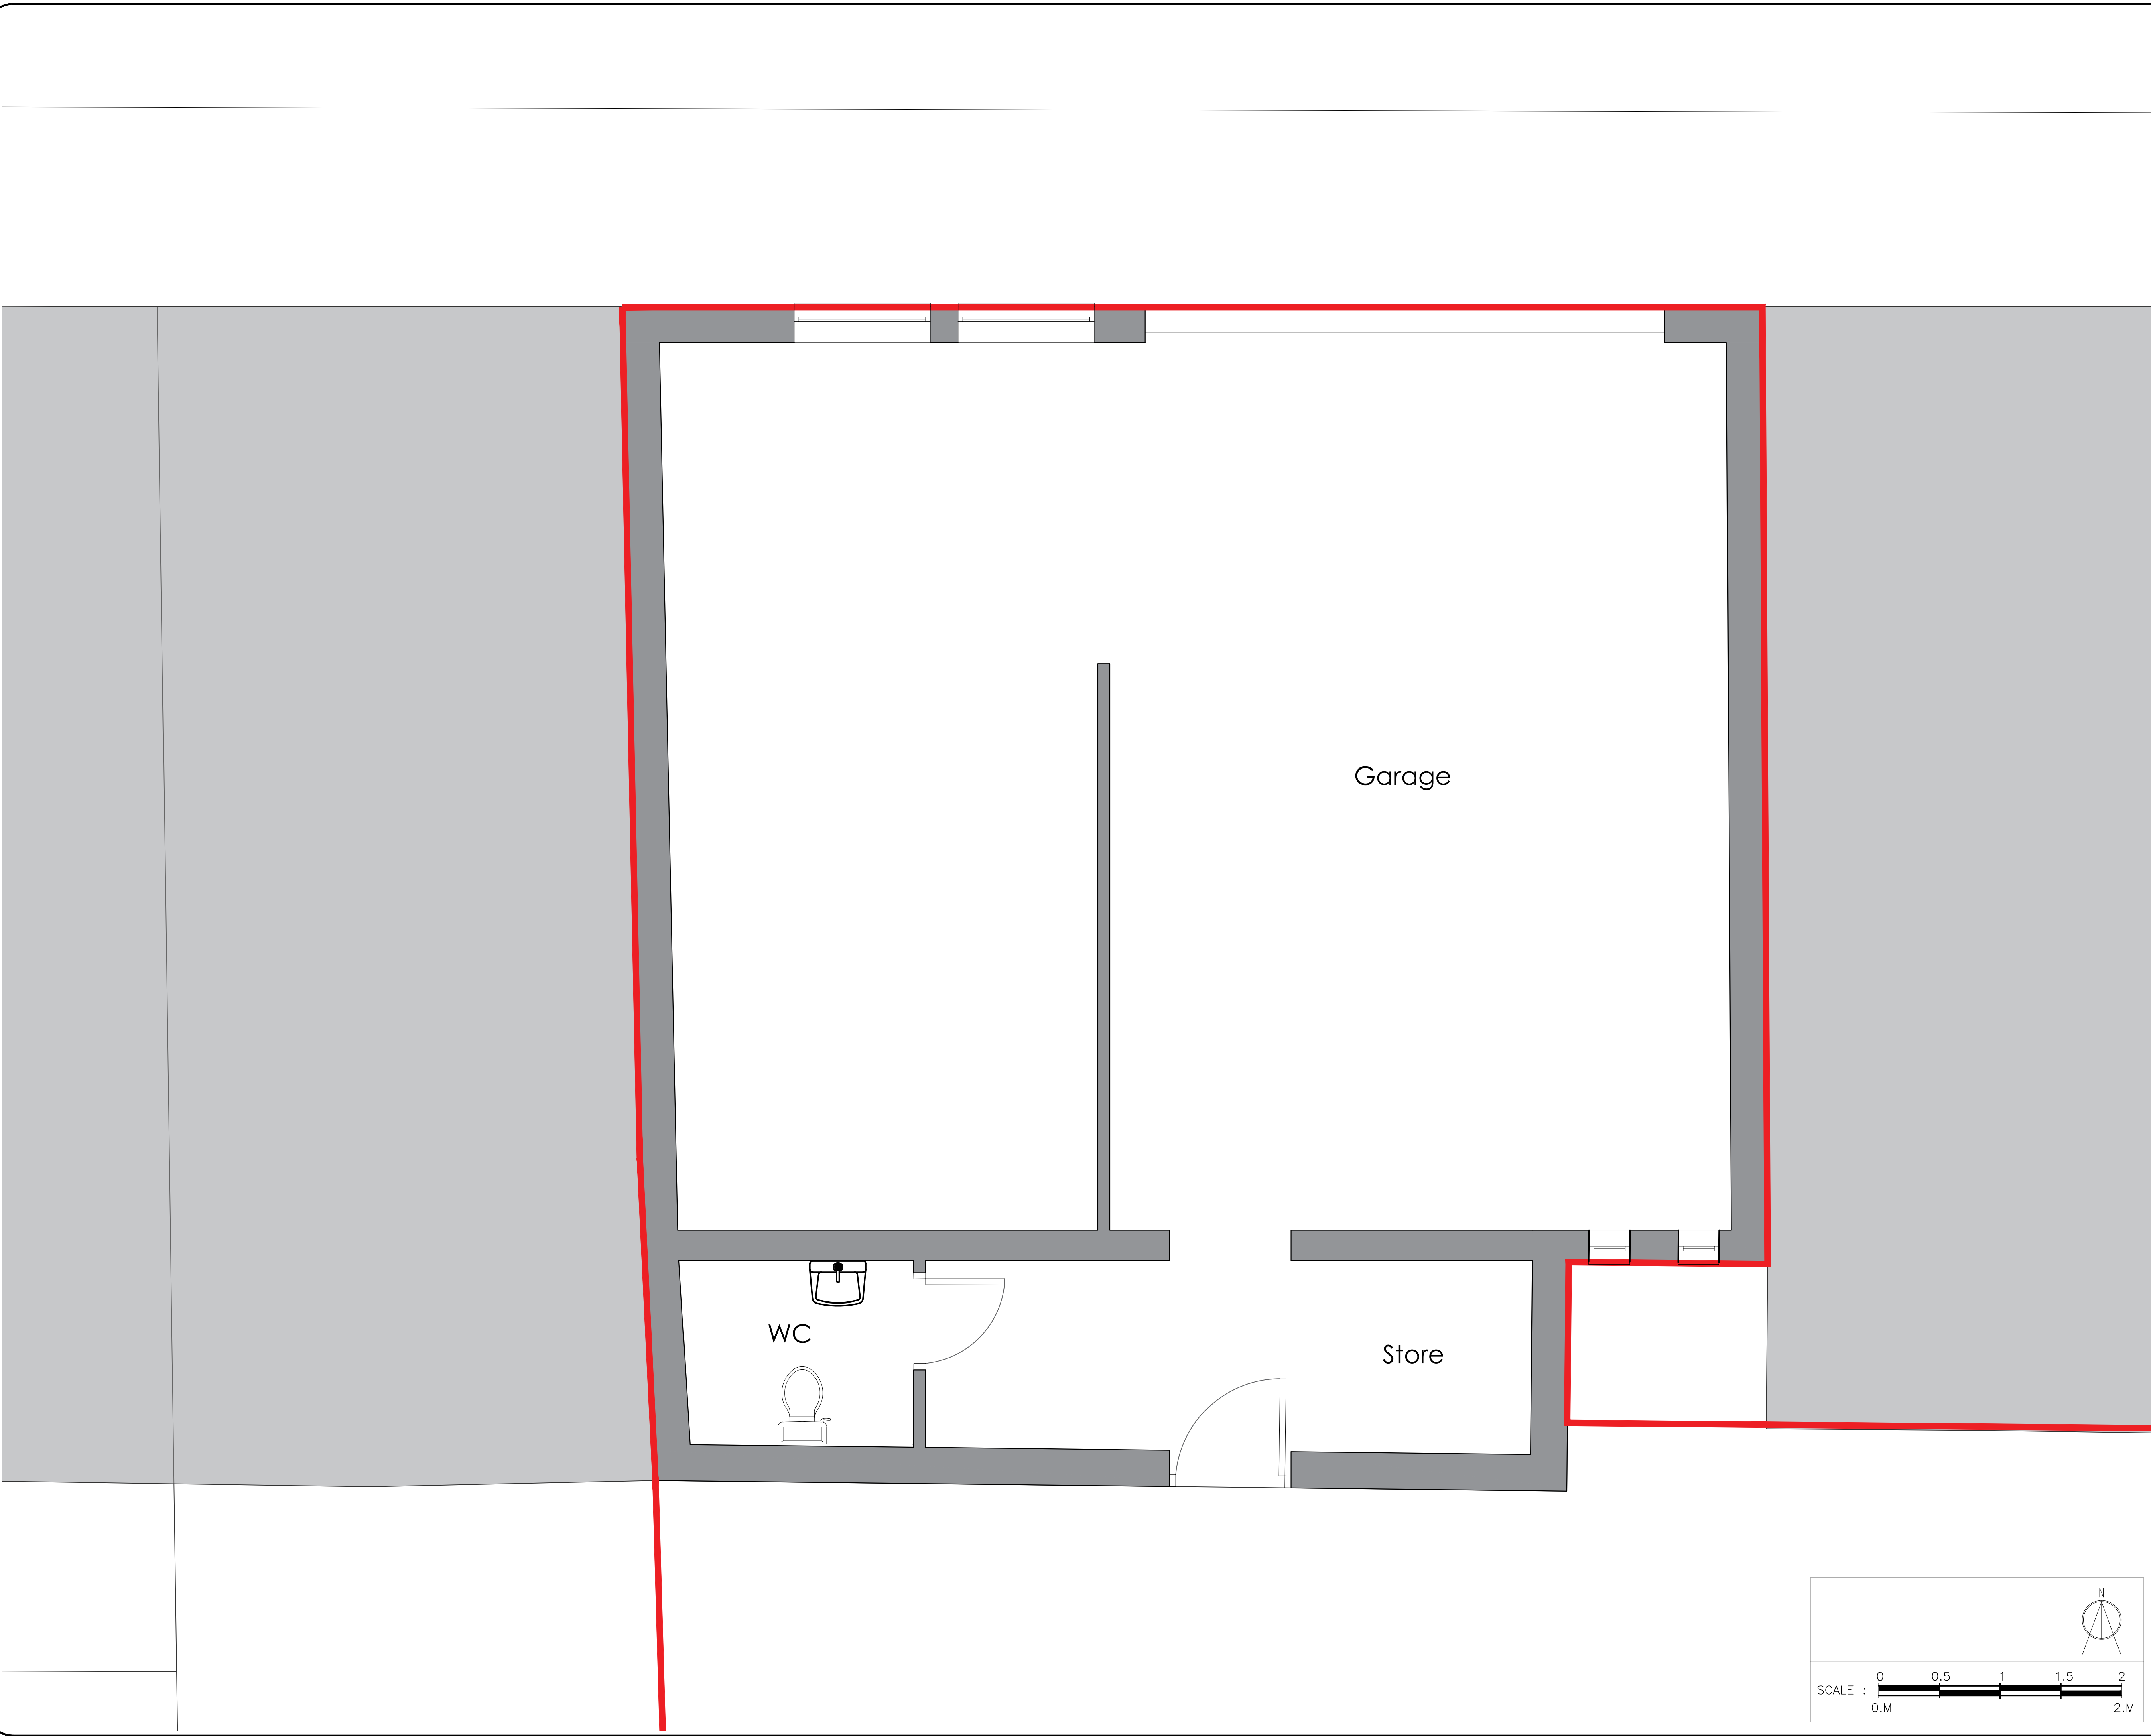

- Notes:
1. THE COPYRIGHT OF THIS DRAWING IS VESTED IN TOM FORD ARCHITECTURE AND IT MAY NOT BE REPRODUCED IN WHOLE OR PART OR USED FOR THE MANUFACTURE OF ANY ARTICLE WITHOUT THE EXPRESS PERMISSION OF THE COPYRIGHT HOLDERS.
 2. WORK TO FIGURED DIMENSIONS ONLY. ALL DIMENSIONS TO BE CHECKED ON SITE.
 3. THIS DRAWING IS TO BE READ IN CONJUNCTION WITH ALL RELEVANT ARCHITECTS, ENGINEER'S AND CONSULTANTS DRAWINGS AND SPECIFICATIONS.

REV:	DESCRIPTION:	BY:	DATE:
STATUS: PLANNING DRAWING ISSUE			

CLIENT: Greenacres Developments

ARCHITECT: Tom Ford Architecture
www.Tom-Ford-Architecture.com
07794019160

SITE: Barton Street Macclesfield			
TITLE: Existing Ground Floor Plan			
SCALE AT A1: 1:25	DATE: 04.07.22	DRAWN:	CHECKED:
PROJECT NO: 029	DRAWING NO: 005	REVISION:	

