

25/0676/FUL

St Georges Street Baptist
Church, St Georges Street,
Macclesfield,
SK11 6TG

Location Plan

Site Address: St Georges Street Baptist Church, St Georges Street, Macclesfield, SK11 6TG



Date Produced: 19-Feb-2025

Scale: 1:1250 @A4



Planning Portal Reference: PP-13785889v1

0 50
Metres

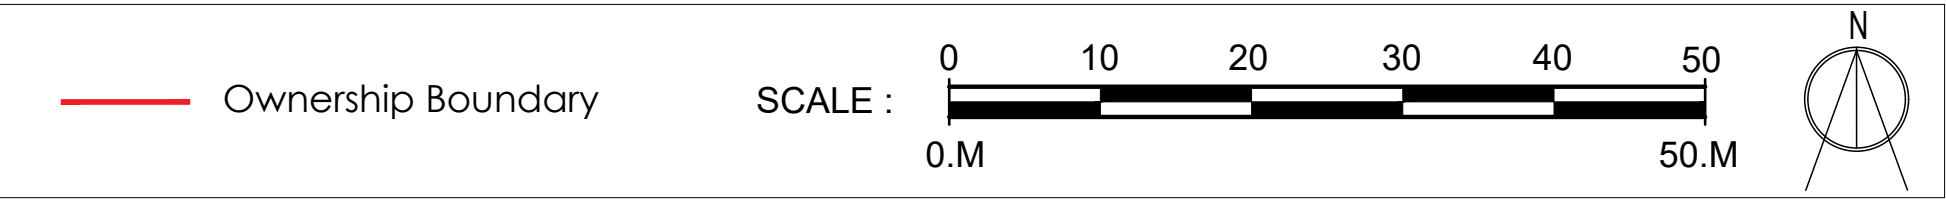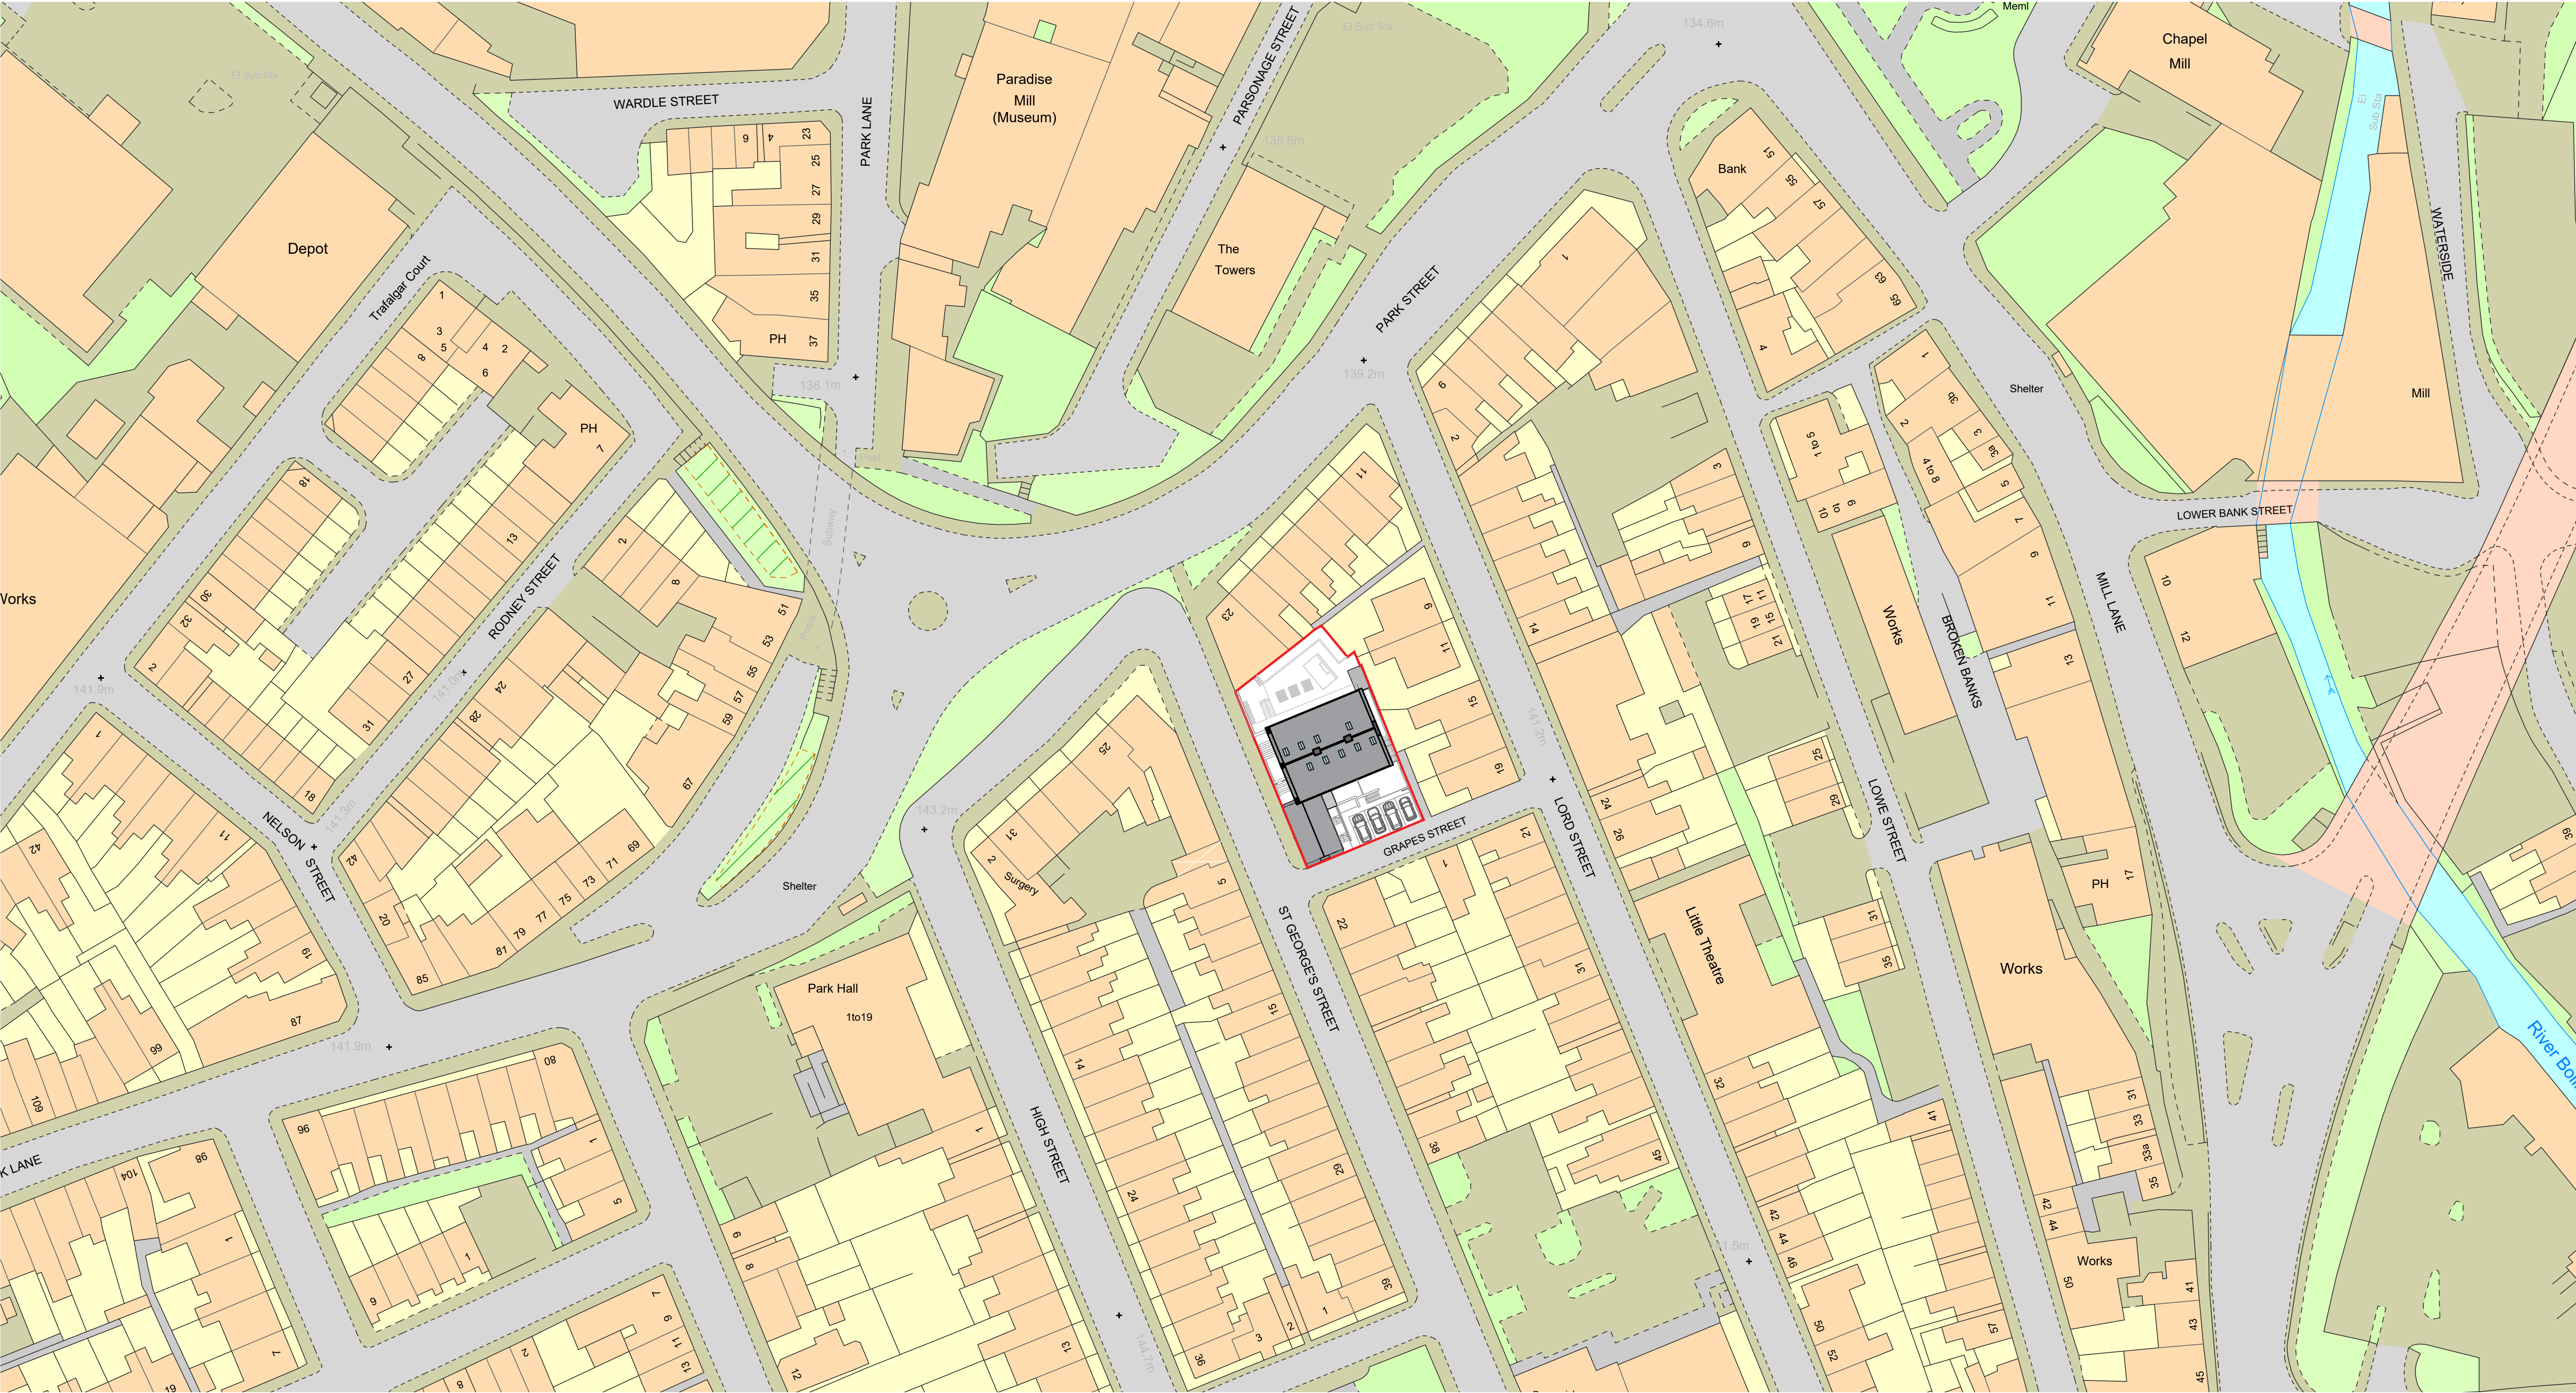

TFA

TOM FORD
ARCHITECTURE

Tom Ford Architecture Ltd
22 Doreen Avenue
Congleton, Cheshire

Tom@Tom-Ford-Architecture.com
+7794019160
www.Tom-Ford-Architecture.com

notes

1.

Drawings are based on survey data and may not accurately represent what is physically present.

2.

Do not scale from this drawing. All dimensions to be site verified by the contractor before proceeding.

3.

All dimensions are in millimetres unless noted otherwise.

4.

Tom Ford Architecture Ltd shall be notified in writing of any discrepancies.

5.

The copyright of this drawing is vested in Tom Ford Architecture Ltd and it may not be reproduced in whole or part or used for the manufacture of any article without the express permission of the copyright holders.

6.

This drawing is to be read in conjunction with all relevant engineers and consultants drawings and specifications.

revisions				
REV	DATE	DRAWN BY	APPR. BY	NOTES

client:

ELIVI Property Group

project:

St Georges Baptist Church

status:

Stage 3

revision:

title:

Proposed Block Plan

drawn by:

TJF

approved by:

TJF

date:

23.01.25

job no:


107

scale:


1:500@A1L

drawing no:

020

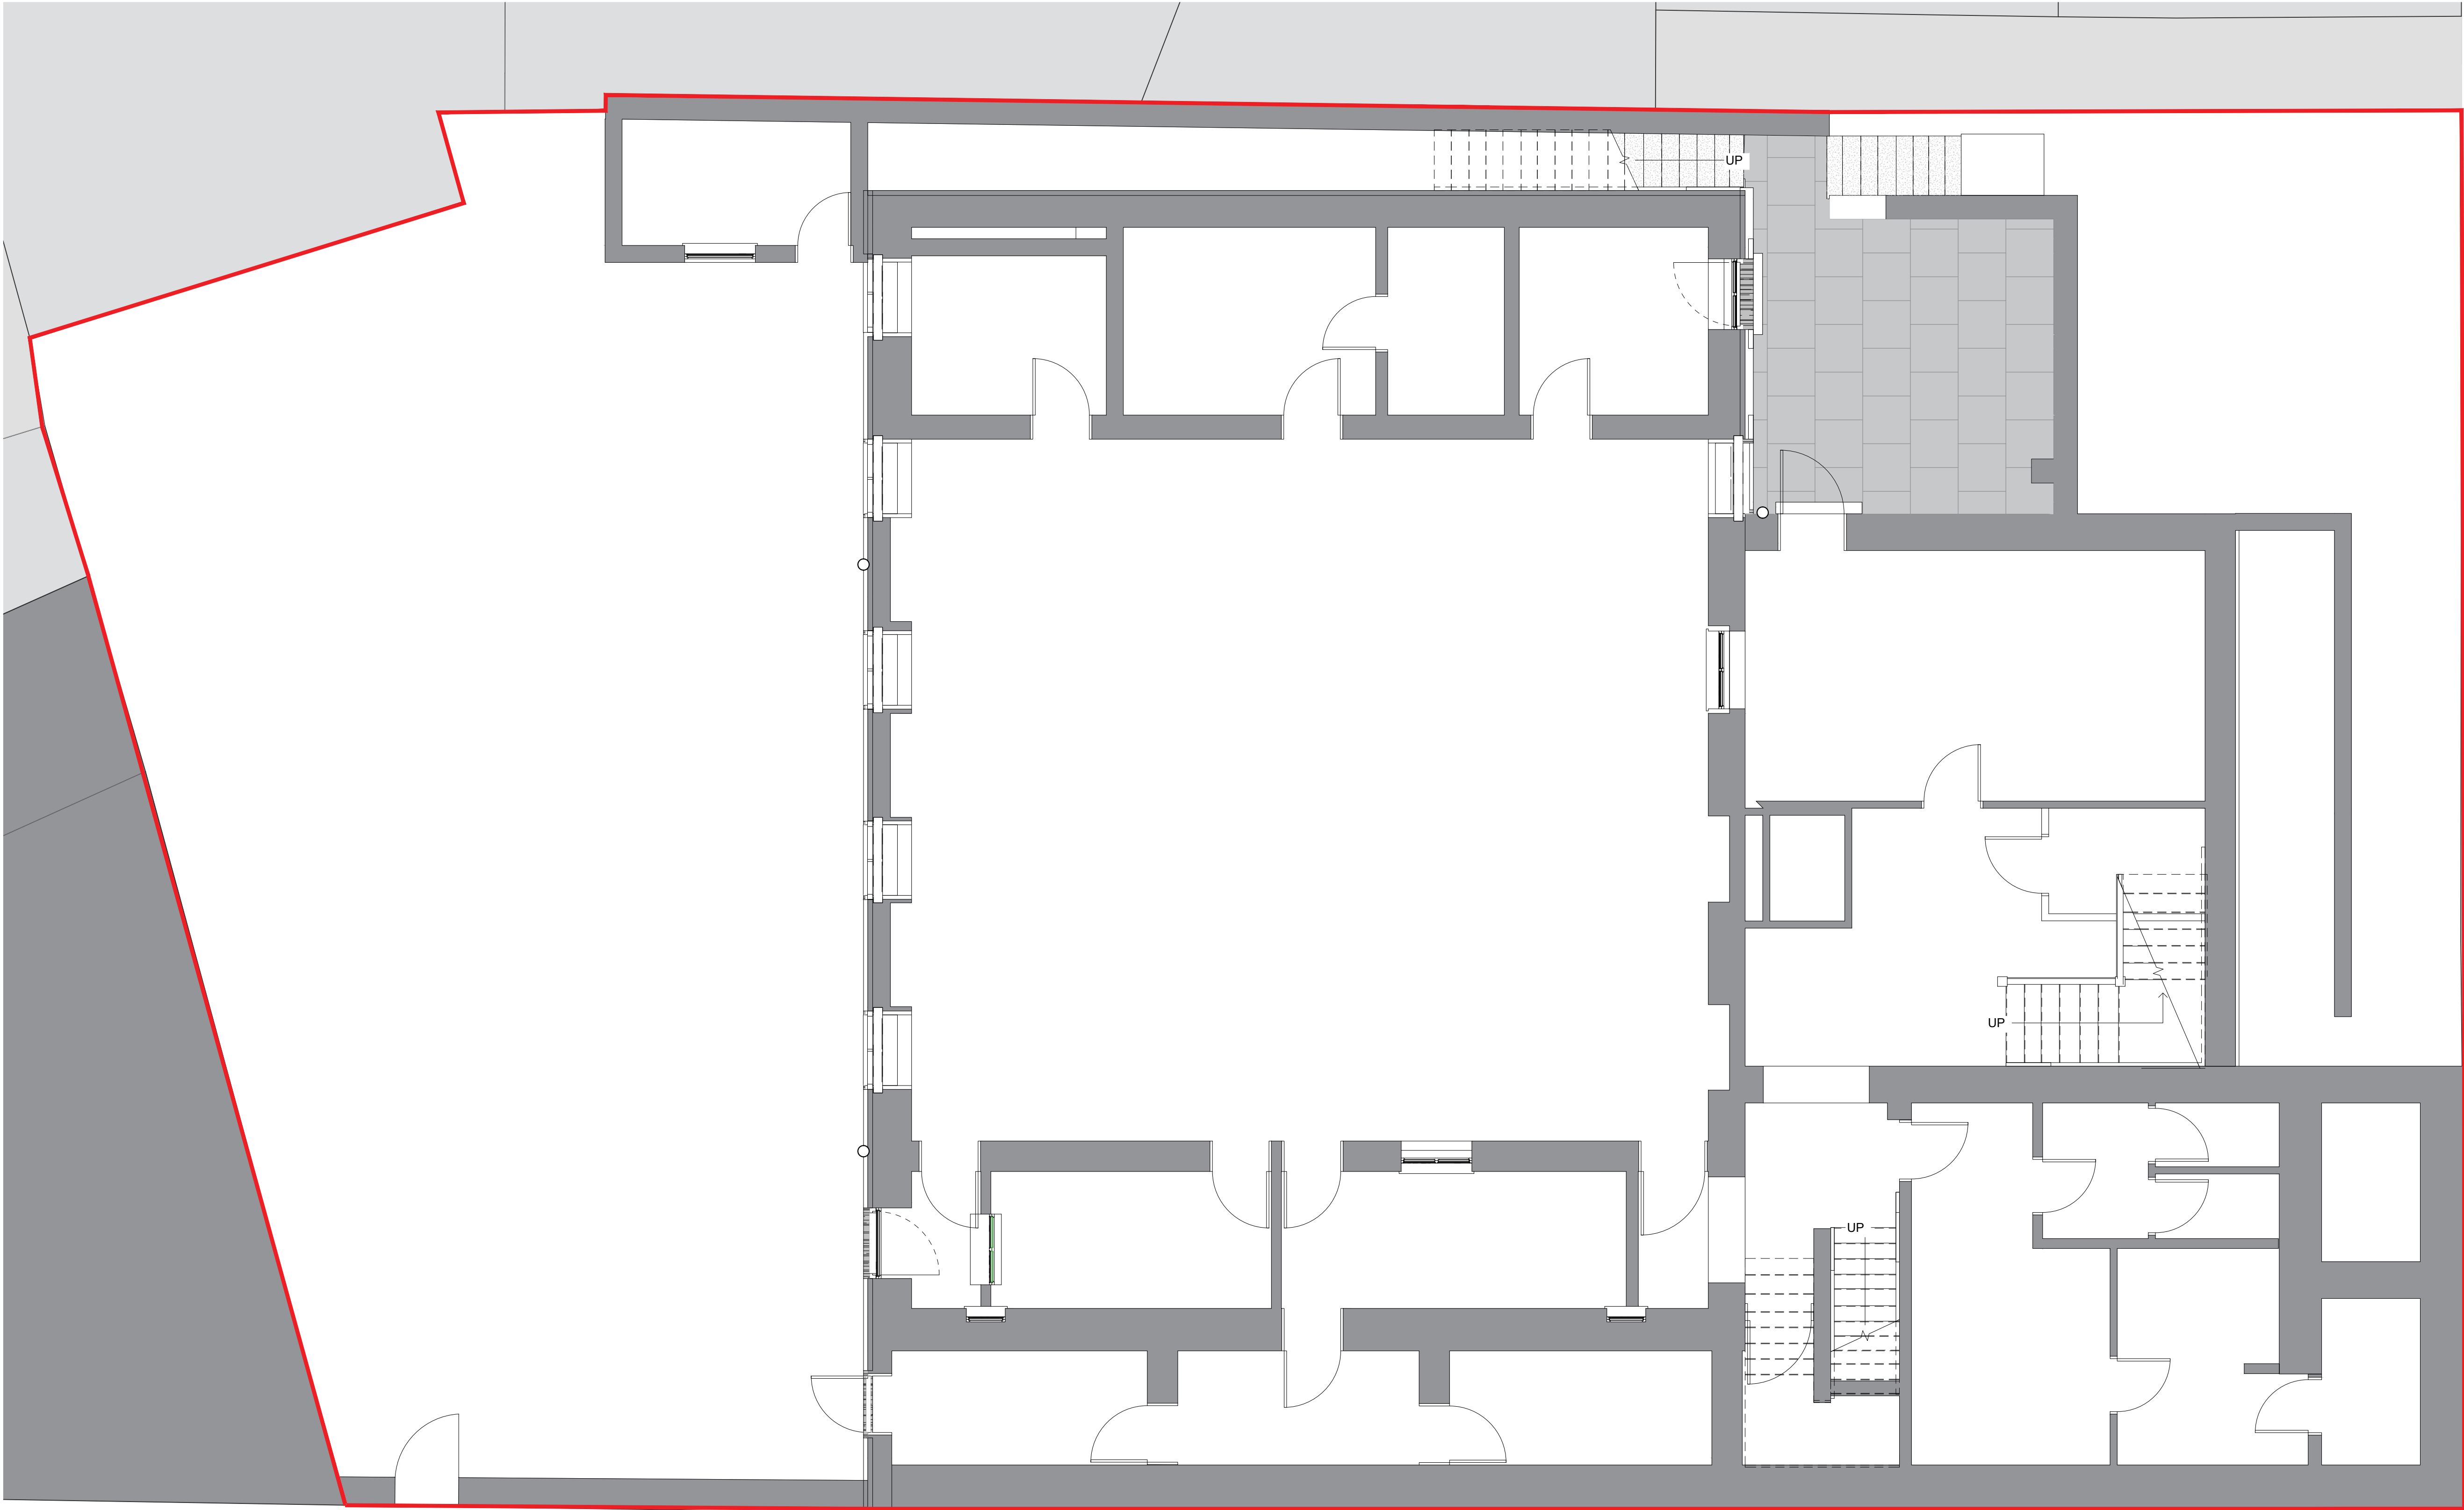


GRAPES STREET

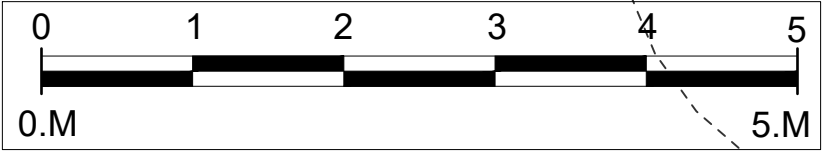

Tom Ford Architecture Ltd
22 Doreen Avenue
Congleton, Cheshire

Tom@Tom-Ford-Architecture.com
+7794019160
www.Tom-Ford-Architecture.com

project north

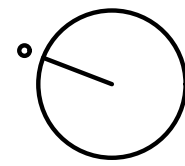

notes

1. Drawings are based on survey data and may not accurately represent what is physically present.
2. Do not scale from this drawing. All dimensions to be site verified by the contractor before proceeding.
3. All dimensions are in millimetres unless noted otherwise.
4. Tom Ford Architecture Ltd shall be notified in writing of any discrepancies.
5. The copyright of this drawing is vested in Tom Ford Architecture Ltd and it may not be reproduced in whole or part or used for the manufacture of any article without the express permission of the copyright holders.
6. This drawing is to be read in conjunction with all relevant engineers and consultants drawings and specifications.

revisions

REV	DATE	DRAWN BY	APPR. BY	NOTES

client:

ELIVI Property Group

project:

St Georges Baptist Church

status:

S2 - Concept

revision:

title:

Existing GA Plan
Lower Ground Floor

drawn by:

TJF

approved by:

TJF

date:

16.12.24

job no:


107

scale:


1:50@A1L

drawing no:

003

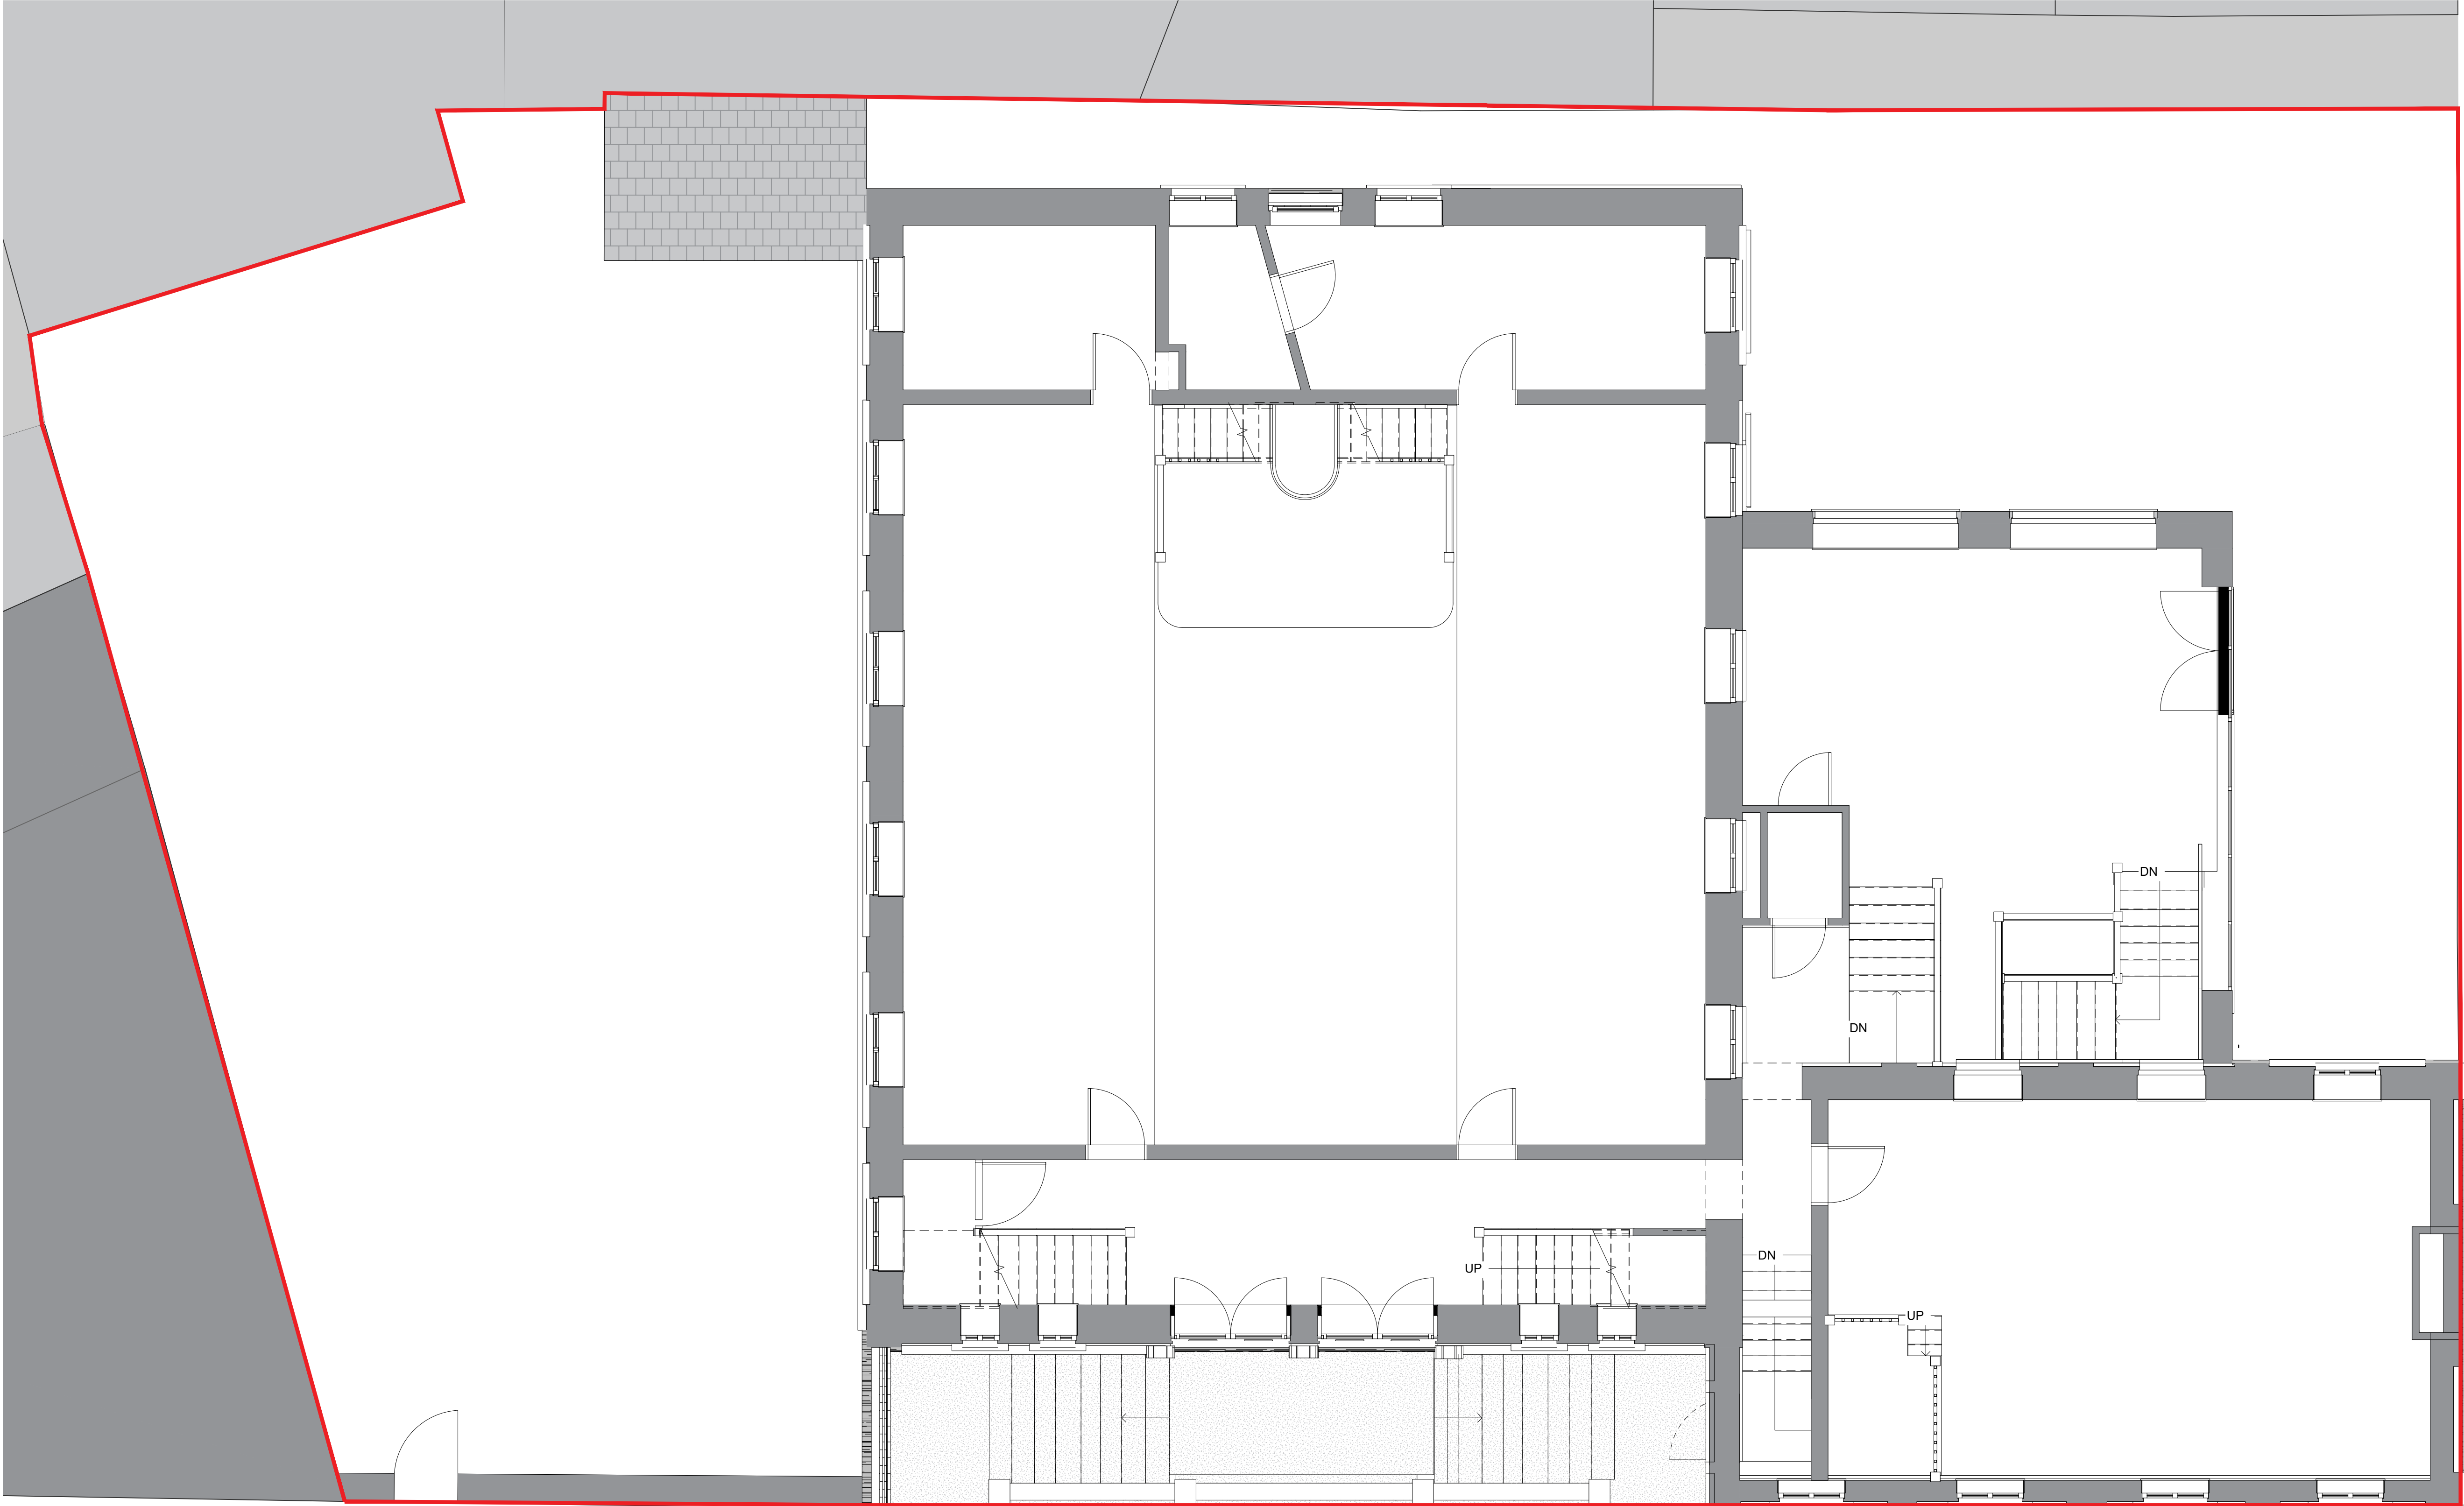

GRAPES STREET

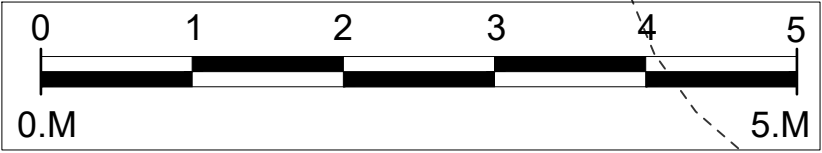

Tom Ford Architecture Ltd
22 Doreen Avenue
Congleton, Cheshire

Tom@Tom-Ford-Architecture.com
+7794019160
www.Tom-Ford-Architecture.com



- notes**
1. Drawings are based on survey data and may not accurately represent what is physically present.
 2. Do not scale from this drawing. All dimensions to be site verified by the contractor before proceeding.
 3. All dimensions are in millimetres unless noted otherwise.
 4. Tom Ford Architecture Ltd shall be notified in writing of any discrepancies.
 5. The copyright of this drawing is vested in Tom Ford Architecture Ltd and it may not be reproduced in whole or part or used for the manufacture of any article without the express permission of the copyright holders.
 6. This drawing is to be read in conjunction with all relevant engineers and consultants drawings and specifications.


revisions				
REV	DATE	DRAWN BY	APPR. BY	NOTES

client:	ELIVI Property Group
project:	St Georges Baptist Church
status:	STAGE 3
revision:	


title:	Existing GA Plan Ground Floor
drawn by:	TJF
approved by:	TJF
date:	16.12.24
job no:	107
scale:	1:50@A1L

drawing no:

004

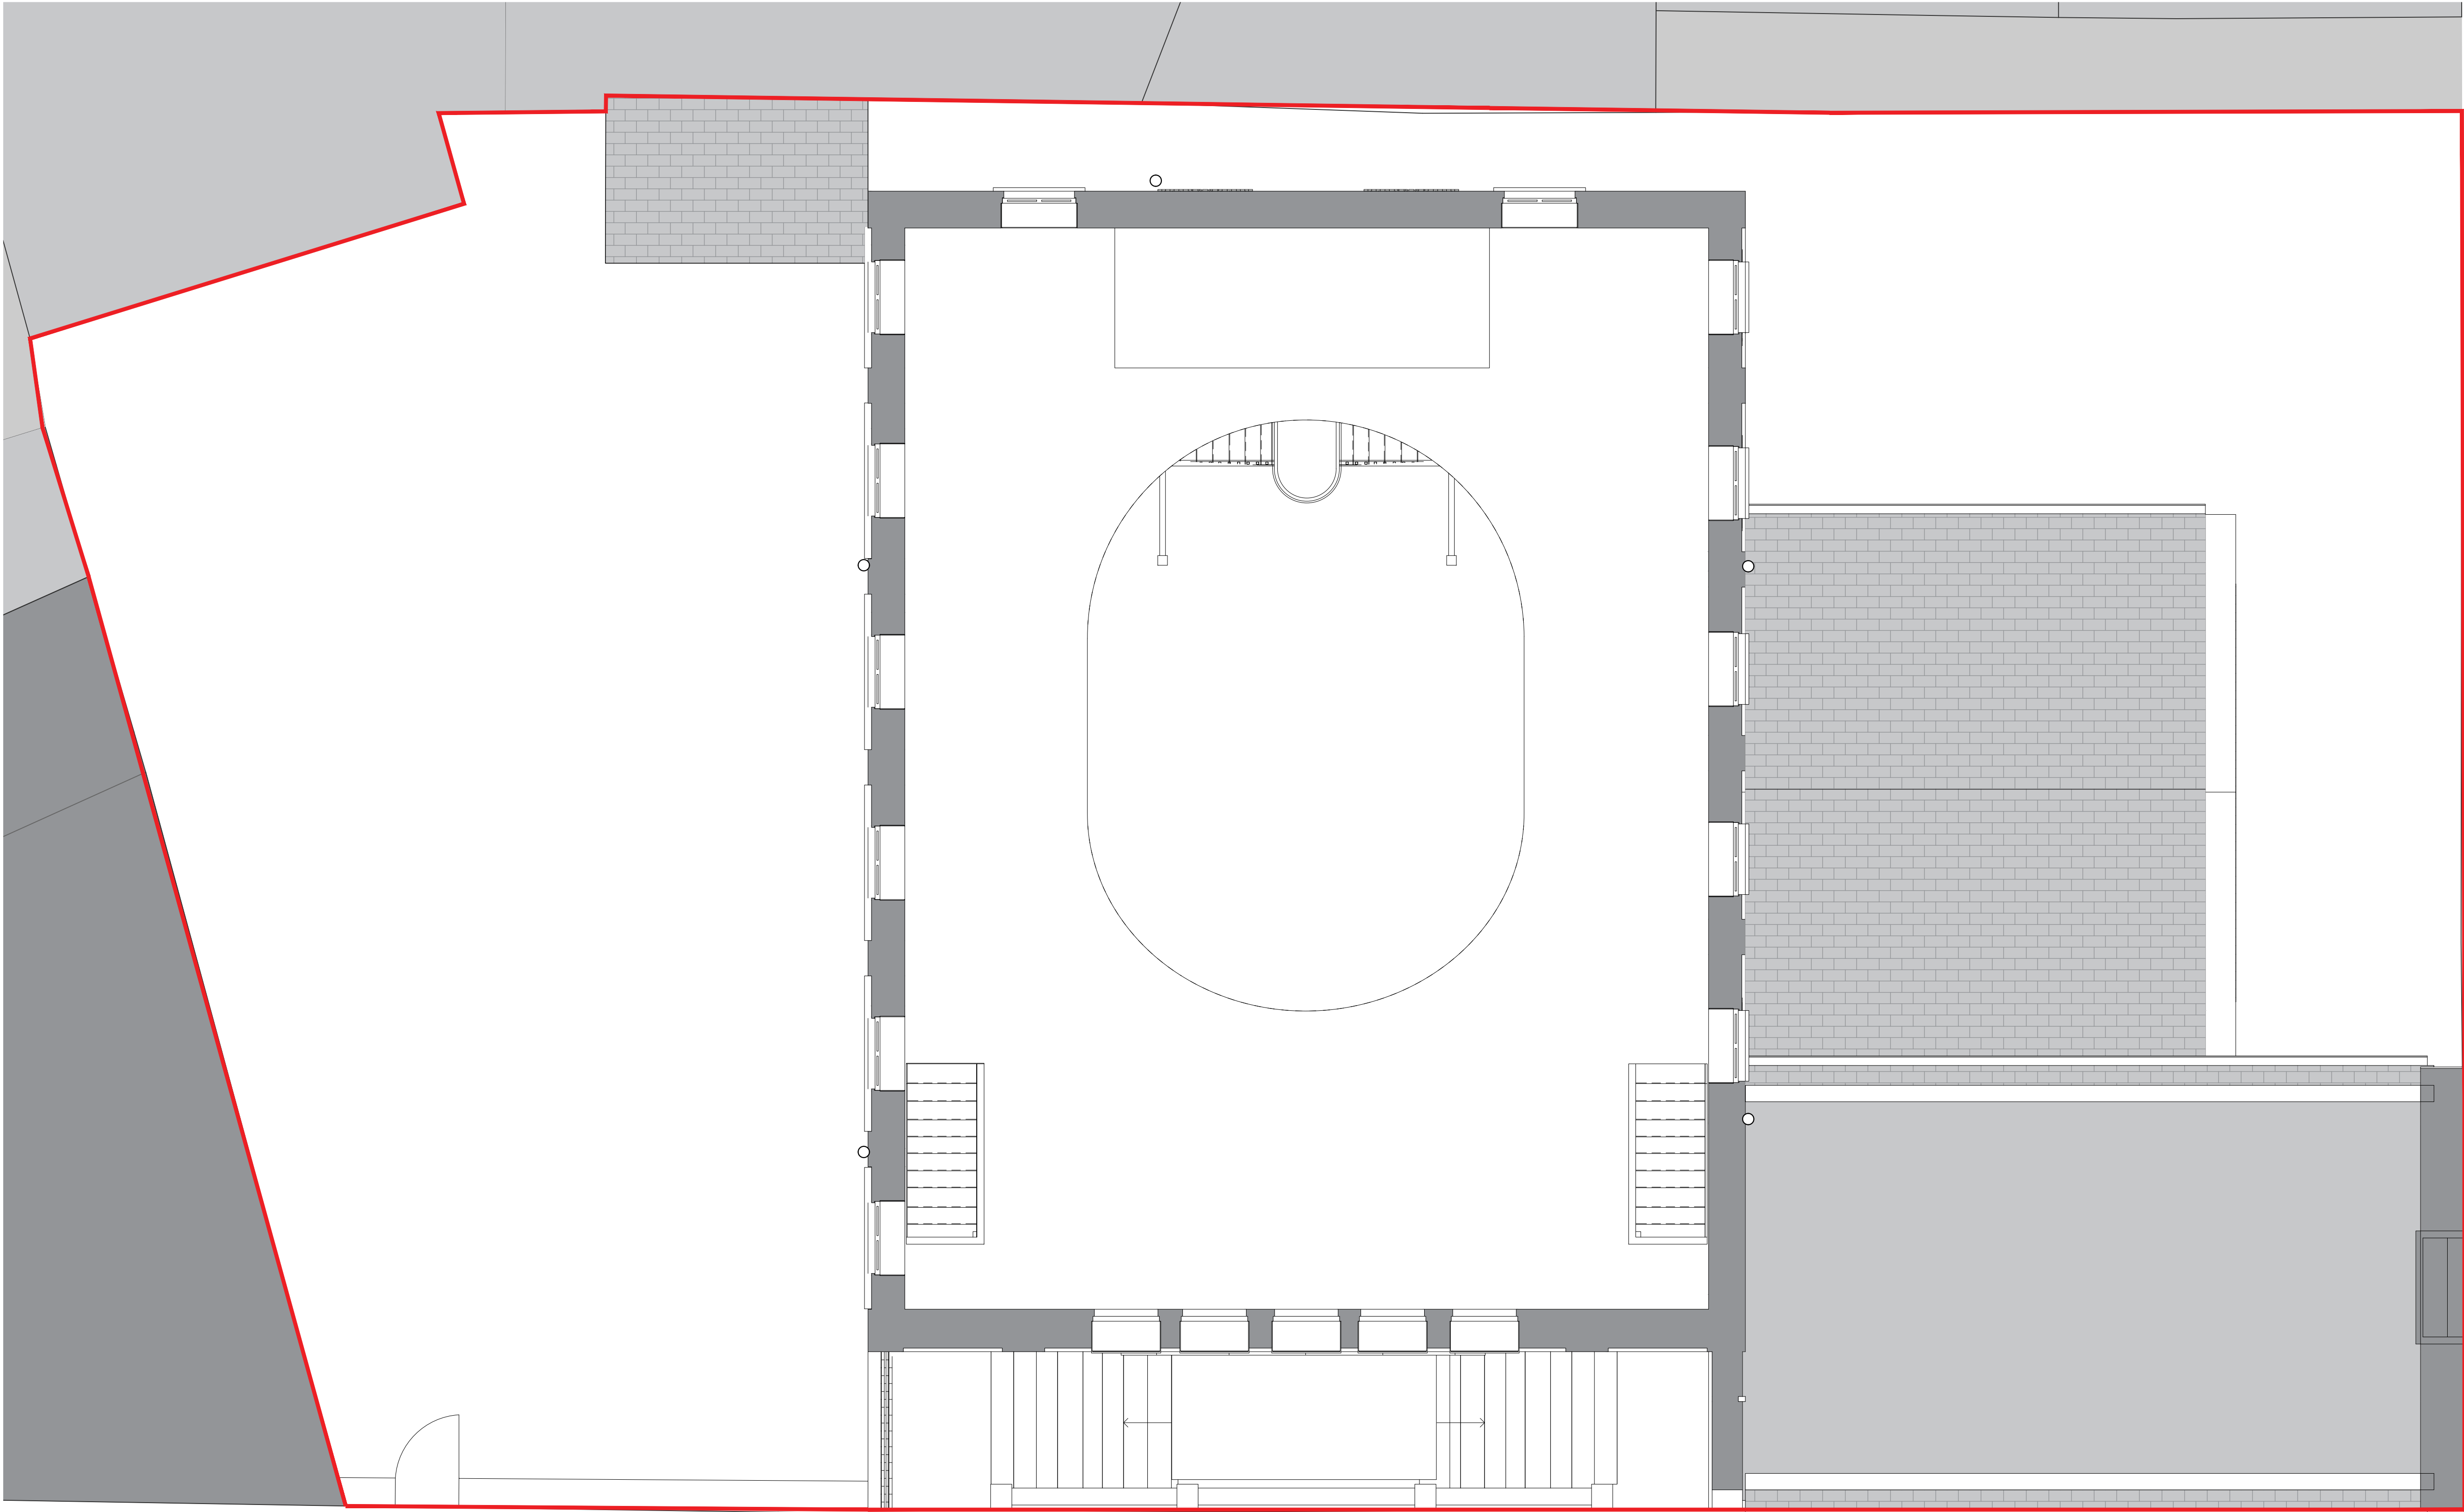


GRAPES STREET

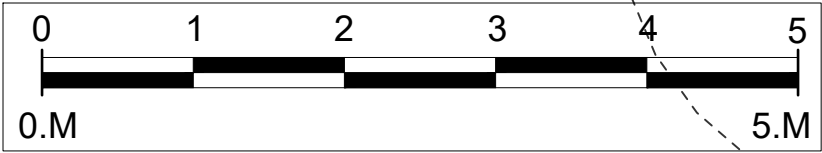

Tom Ford Architecture Ltd
22 Doreen Avenue
Congleton, Cheshire

Tom@Tom-Ford-Architecture.com
+7794019160
www.Tom-Ford-Architecture.com

project north

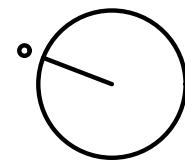

notes

1. Drawings are based on survey data and may not accurately represent what is physically present.
2. Do not scale from this drawing. All dimensions to be site verified by the contractor before proceeding.
3. All dimensions are in millimetres unless noted otherwise.
4. Tom Ford Architecture Ltd shall be notified in writing of any discrepancies.
5. The copyright of this drawing is vested in Tom Ford Architecture Ltd and it may not be reproduced in whole or part or used for the manufacture of any article without the express permission of the copyright holders.
6. This drawing is to be read in conjunction with all relevant engineers and consultants drawings and specifications.

revisions

REV	DATE	DRAWN BY	APPR. BY	NOTES

client:

ELIVI Property Group

project:

St Georges Baptist Church

status:

STAGE 3

revision:

title:

Existing GA Plan
First Floor

drawn by:

TJF

approved by:

TJF

date:

16.12.24

job no:



107

scale:

1:50@A1L

drawing no:

005

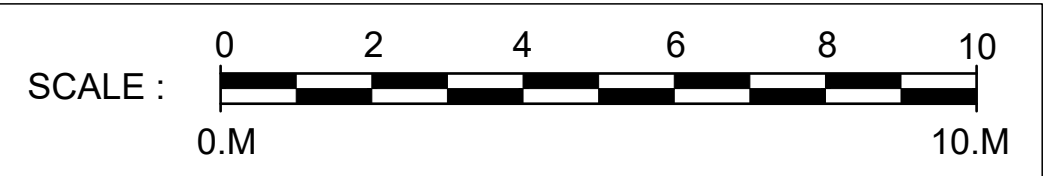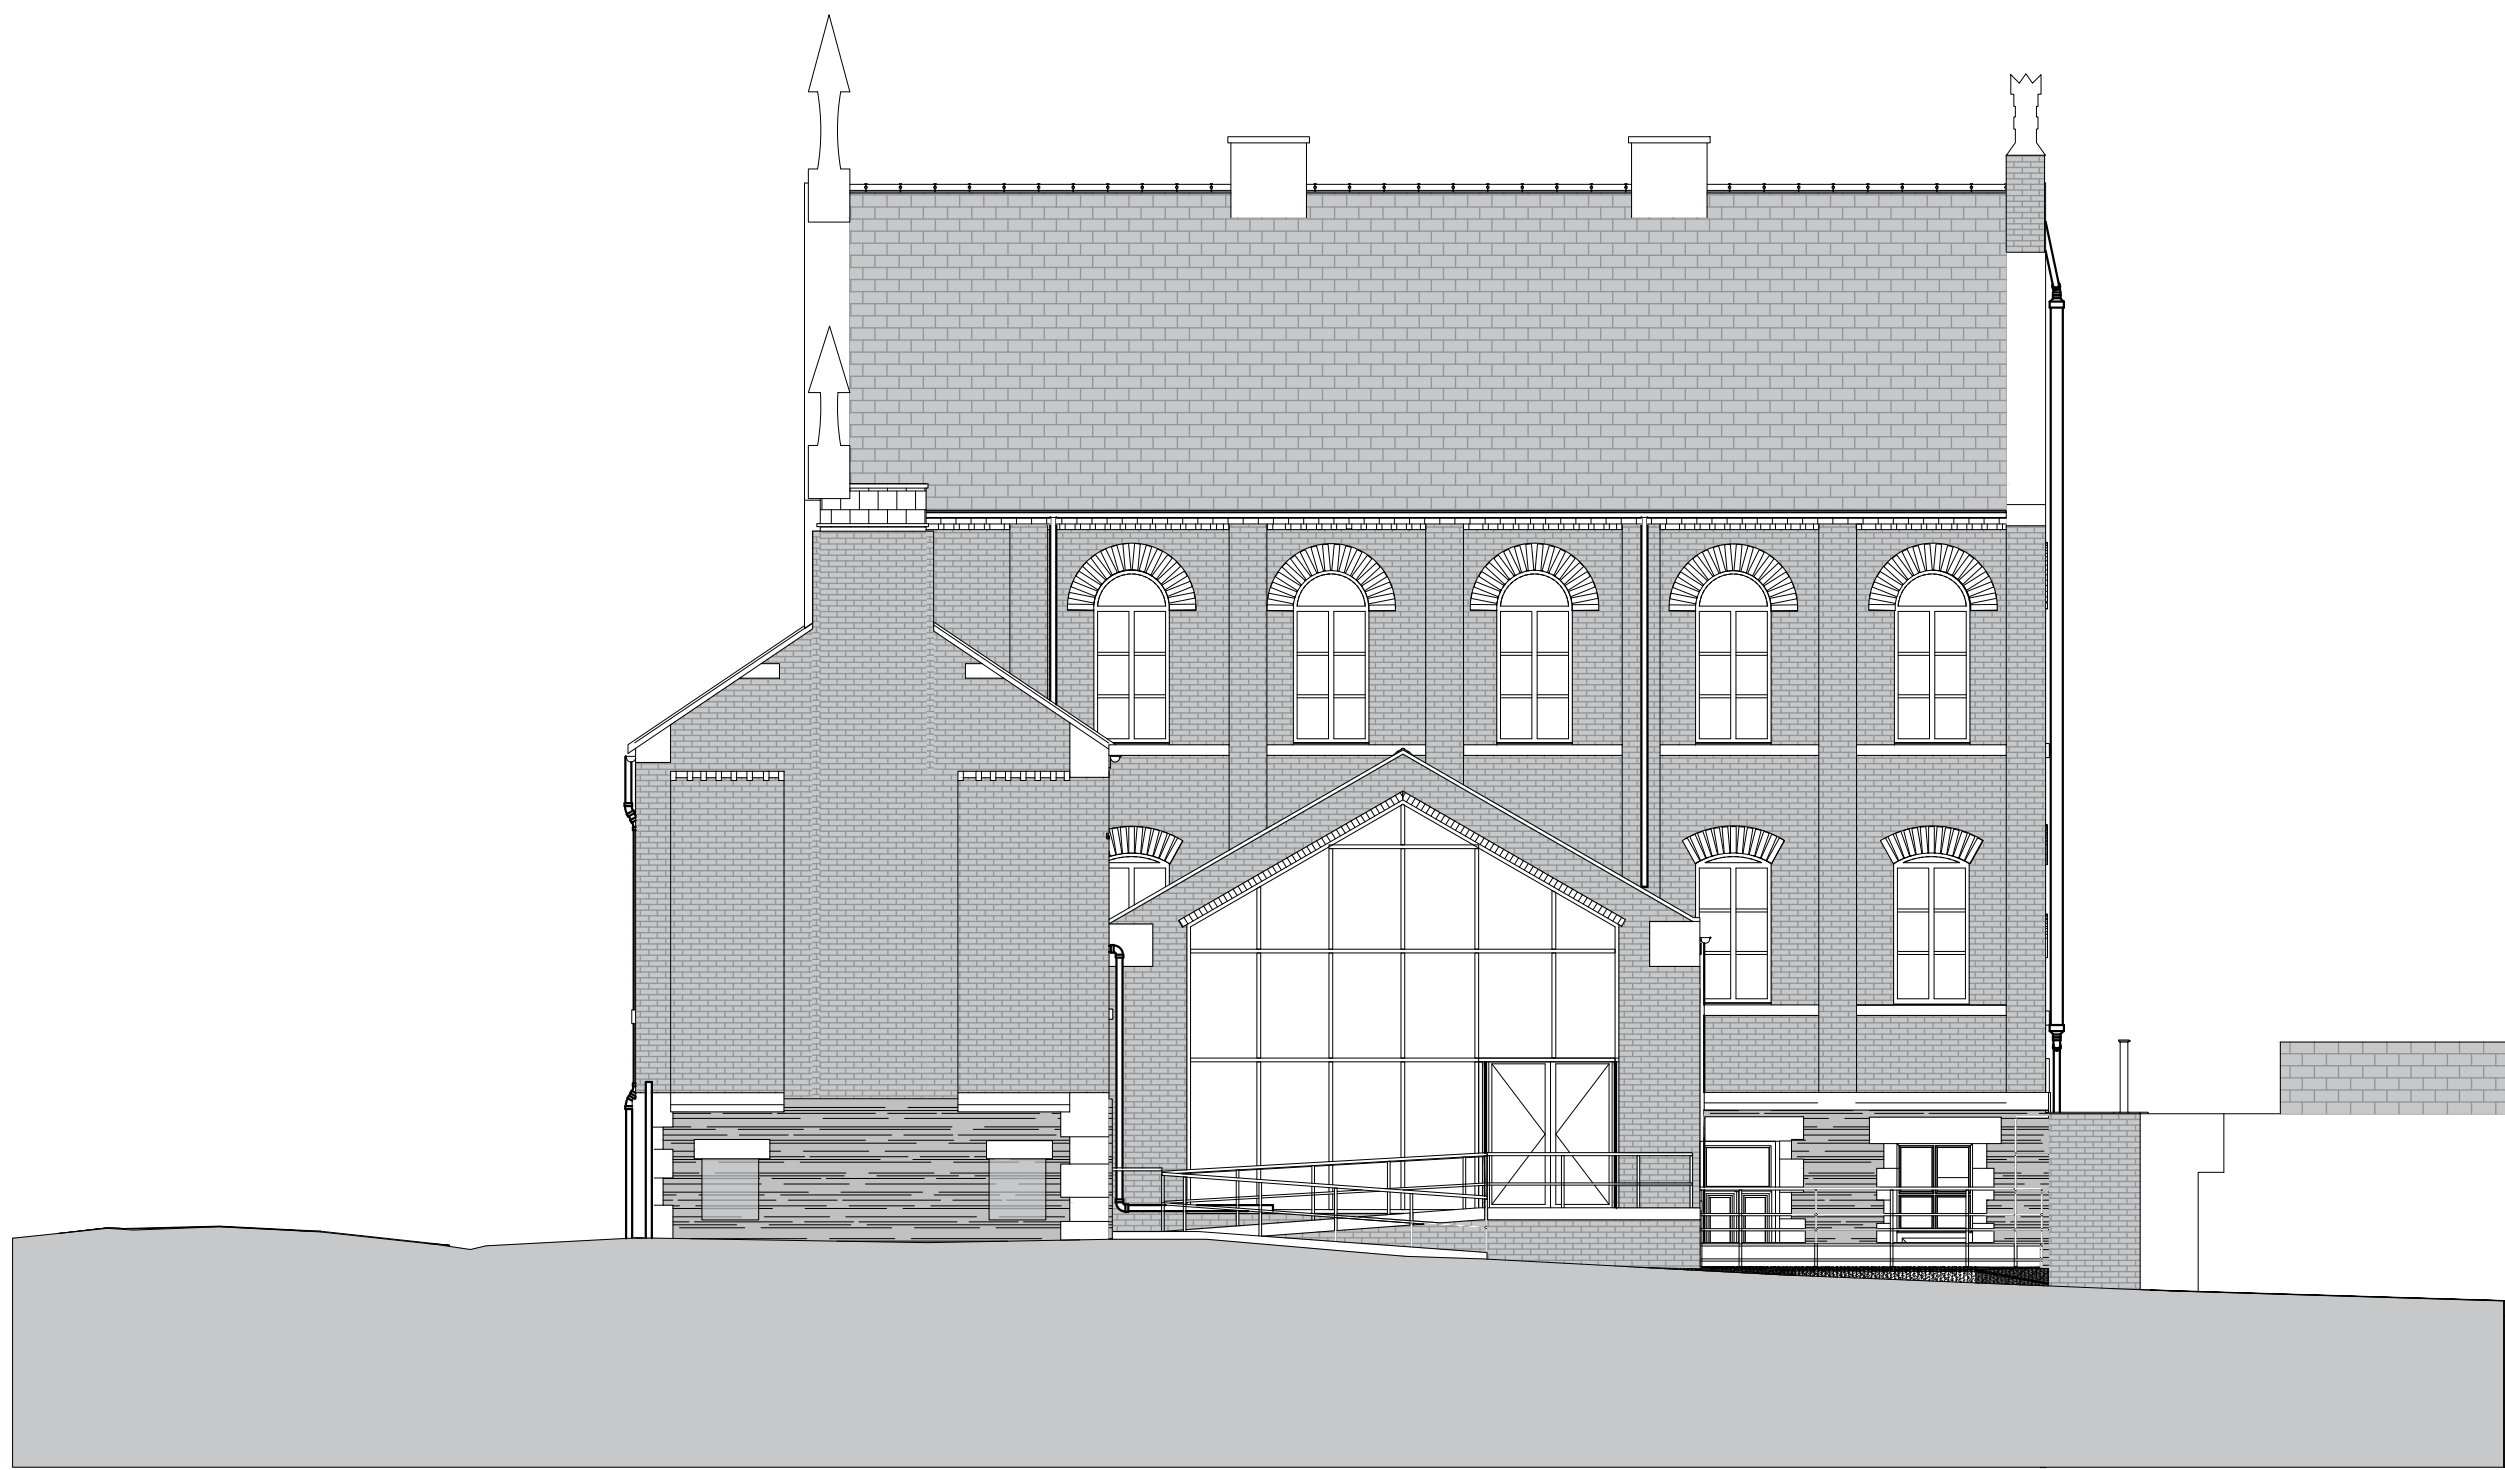

Tom Ford Architecture Ltd
22 Doreen Avenue
Congleton, Cheshire

Tom@Tom-Ford-Architecture.com
+7794019160
www.Tom-Ford-Architecture.com

notes

1. Drawings are based on survey data and may not accurately represent what is physically present.
2. Do not scale from this drawing. All dimensions to be site verified by the contractor before proceeding.
3. All dimensions are in millimetres unless noted otherwise.
4. Tom Ford Architecture Ltd shall be notified in writing of any discrepancies.
5. The copyright of this drawing is vested in Tom Ford Architecture Ltd and it may not be reproduced in whole or part or used for the manufacture of any article without the express permission of the copyright holders.
6. This drawing is to be read in conjunction with all relevant engineers and consultants drawings and specifications.

revisions

REV	DATE	DRAWN BY	APPR. BY	NOTES
-----	------	----------	----------	-------

client:

Wynne Developments Ltd

project:

St Georges Baptist Church

status:

STAGE 3

revision:

title:

Existing Elevations

drawn by:

TJF

approved by:

TJF

date:

16.12.24

job no:


107

scale:


1:100@A1L

drawing no:

007

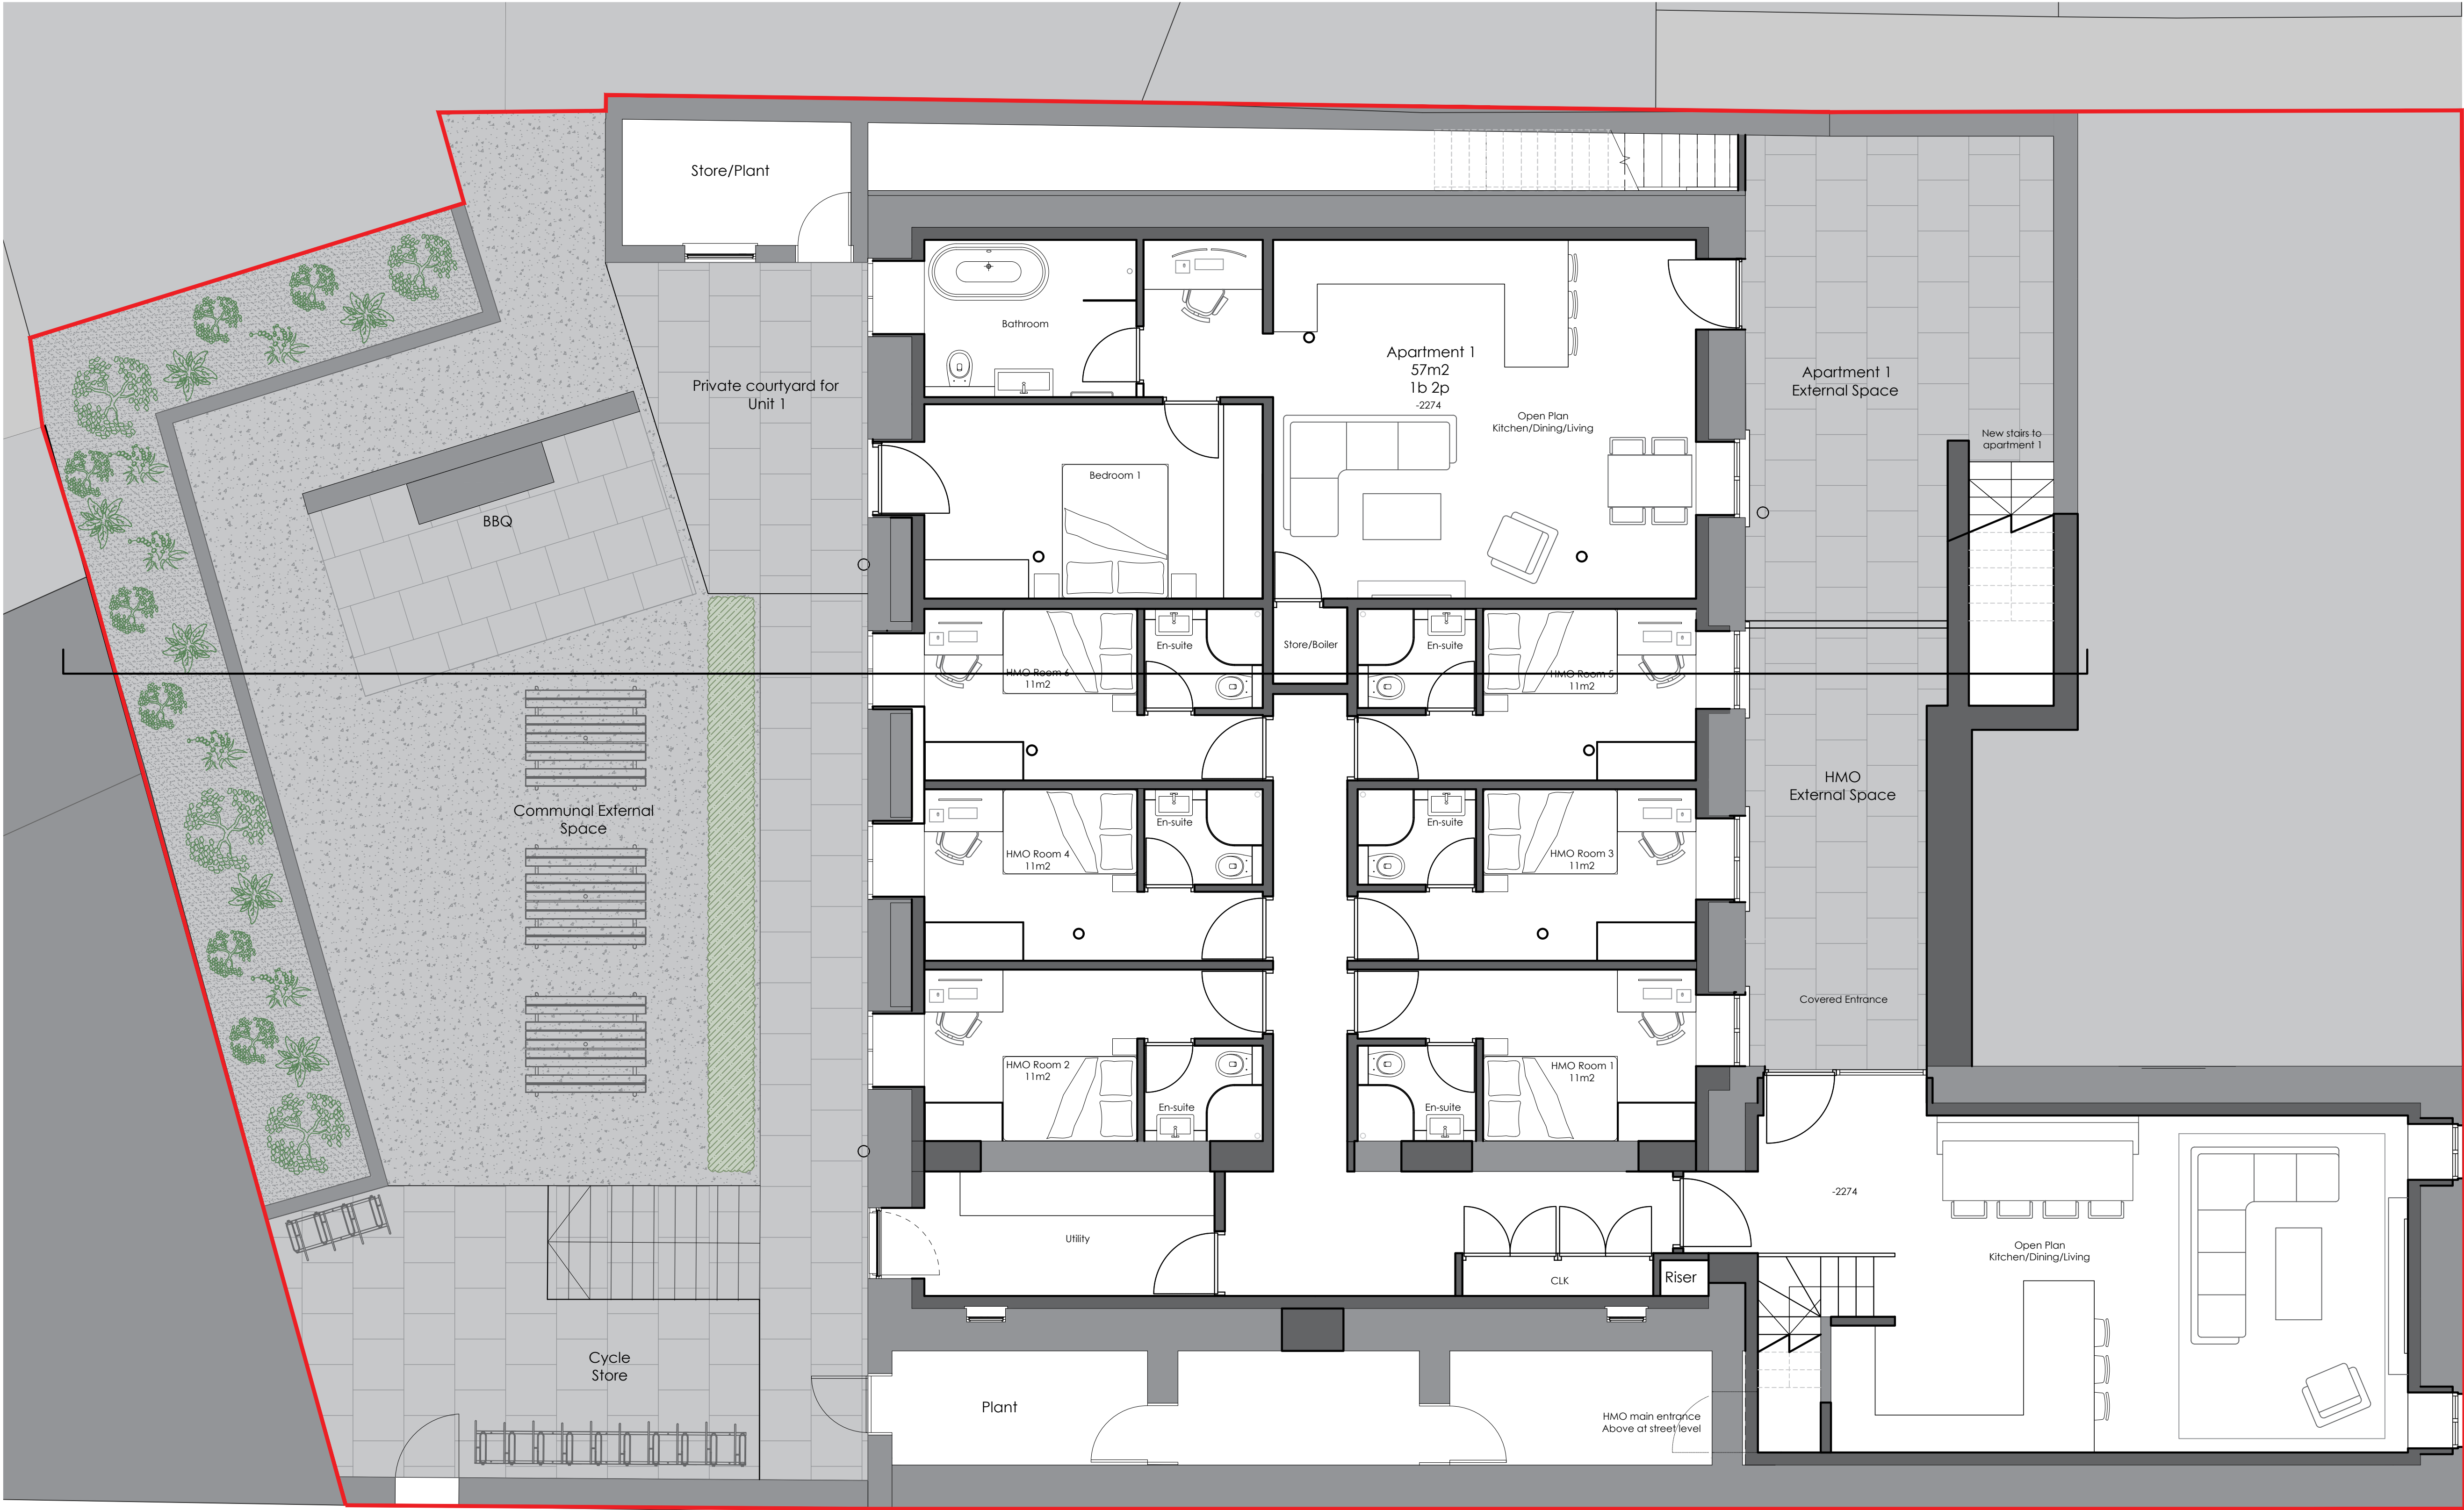


GRAPES STREET

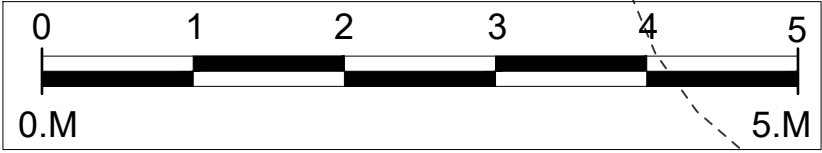

Tom Ford Architecture Ltd
22 Doreen Avenue
Congleton, Cheshire

Tom@Tom-Ford-Architecture.com
+7794019160
www.Tom-Ford-Architecture.com

project north

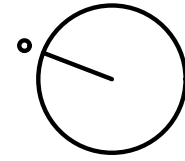

notes

1. Drawings are based on survey data and may not accurately represent what is physically present.
2. Do not scale from this drawing. All dimensions to be site verified by the contractor before proceeding.
3. All dimensions are in millimetres unless noted otherwise.
4. Tom Ford Architecture Ltd shall be notified in writing of any discrepancies.
5. The copyright of this drawing is vested in Tom Ford Architecture Ltd and it may not be reproduced in whole or part or used for the manufacture of any article without the express permission of the copyright holders.
6. This drawing is to be read in conjunction with all relevant engineers and consultants drawings and specifications.

revisions

REV	DATE	DRAWN BY	APPR. BY	NOTES
1	27.05.25	TJF	TJF	FFL added.
2	04.07.25	TJF	TJF	Columns retained/garden updated.

client:

ELIVI Property Group

project:

St Georges Baptist Church

status:

Stage 3

revision:

2

title:

Proposed GA Floor Plan
Lower Ground Floor

drawn by:

TJF

approved by:

TJF

date:

19.12.24

job no:


107

scale:


1:50@A1L

drawing no:

021

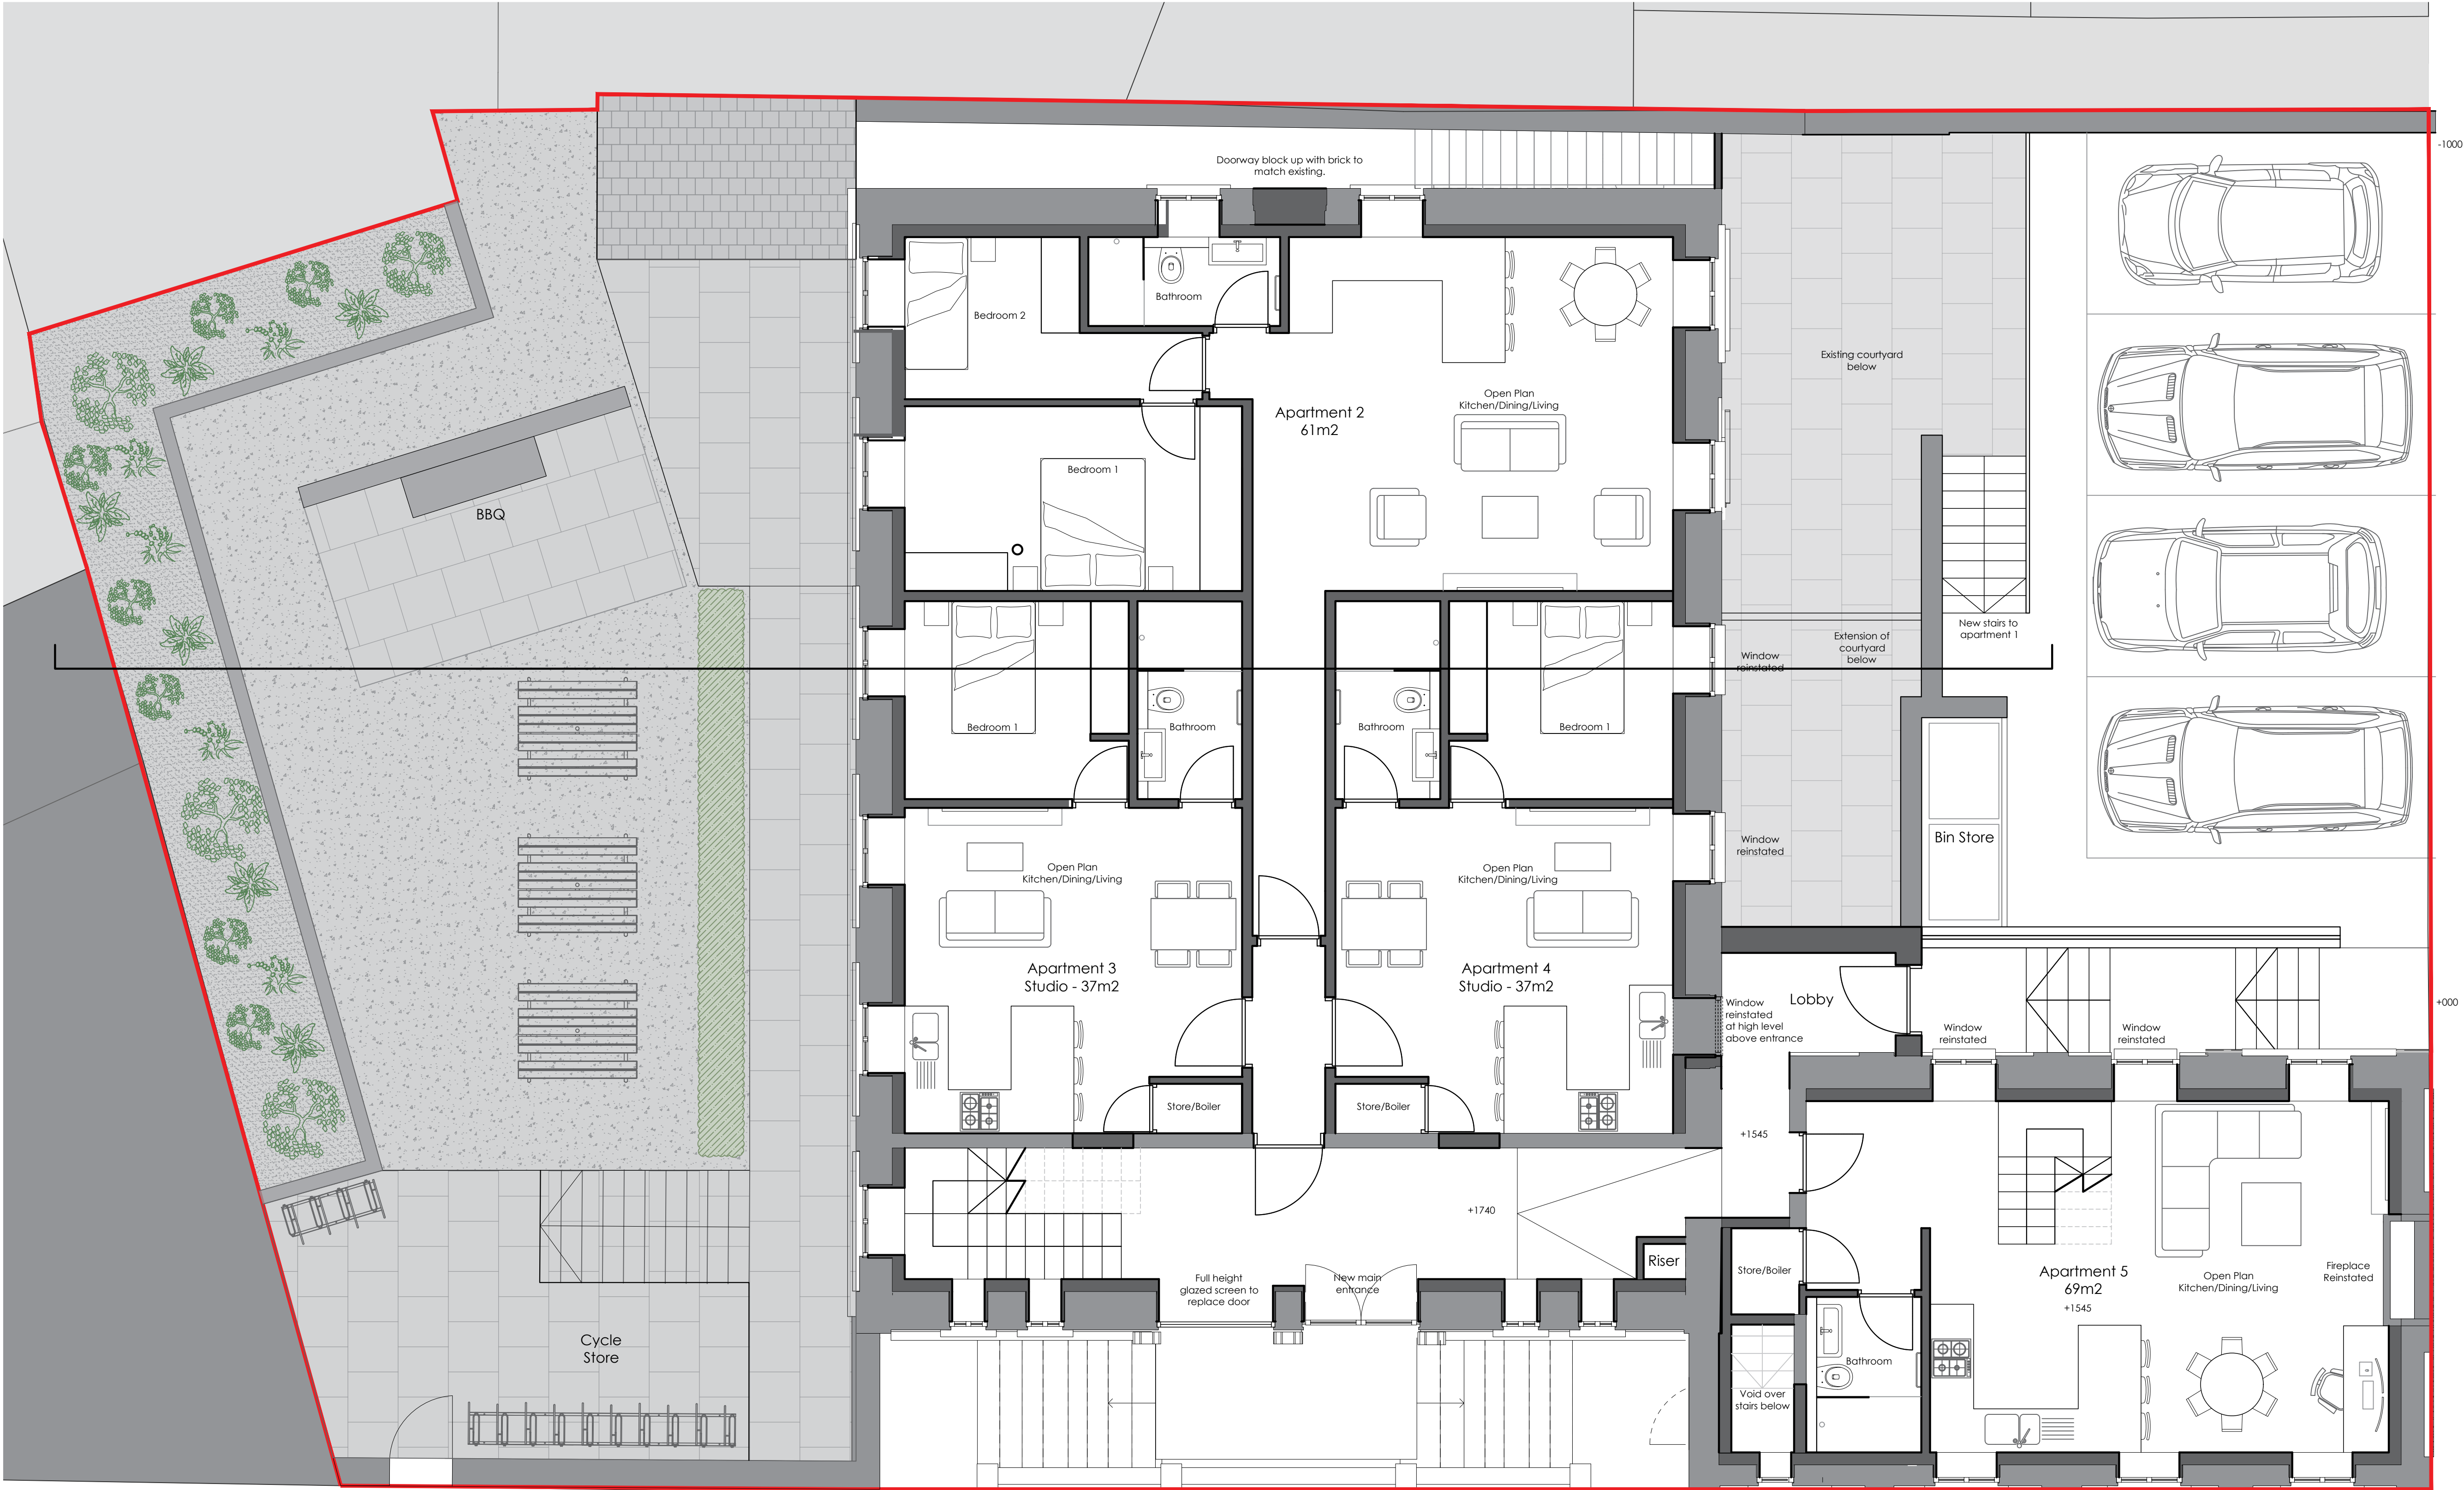

GRAPES STREET

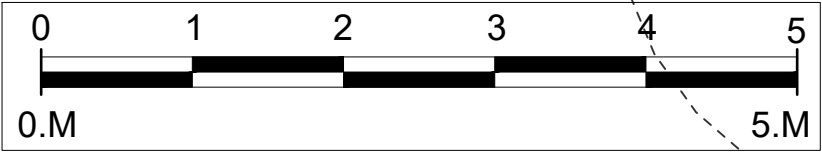


Paint to be removed from stone work and railings before being refurbished. Railings to be repainted in black.



Tom Ford Architecture Ltd
22 Doreen Avenue
Congleton, Cheshire
Tom@Tom-Ford-Architecture.com
+7794019160
www.Tom-Ford-Architecture.com

project north

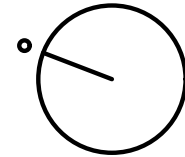

notes

1. Drawings are based on survey data and may not accurately represent what is physically present.
2. Do not scale from this drawing. All dimensions to be site verified by the contractor before proceeding.
3. All dimensions are in millimetres unless noted otherwise.
4. Tom Ford Architecture Ltd shall be notified in writing of any discrepancies.
5. The copyright of this drawing is vested in Tom Ford Architecture Ltd and it may not be reproduced in whole or part or used for the manufacture of any article without the express permission of the copyright holders.
6. This drawing is to be read in conjunction with all relevant engineers and consultants drawings and specifications.

revisions

REV	DATE	DRAWN BY	APPR. BY	NOTES
1	27.05.25	TJF	TJF	FFL added.
2	07.07.25	TJF	TJF	Units 3 & 4 areas updated.
3	28.07.25	TJF	TJF	Apartment 2 areas updated.

client:

ELIVI Property Group

project:

St Georges Baptist Church

status:

Stage 3

revision:

3

title:

Proposed GA Floor Plan
Ground Floor

drawn by:

TJF

approved by:

TJF

date:

19.12.24

job no:


107

scale:


1:50@A1L

drawing no:

022

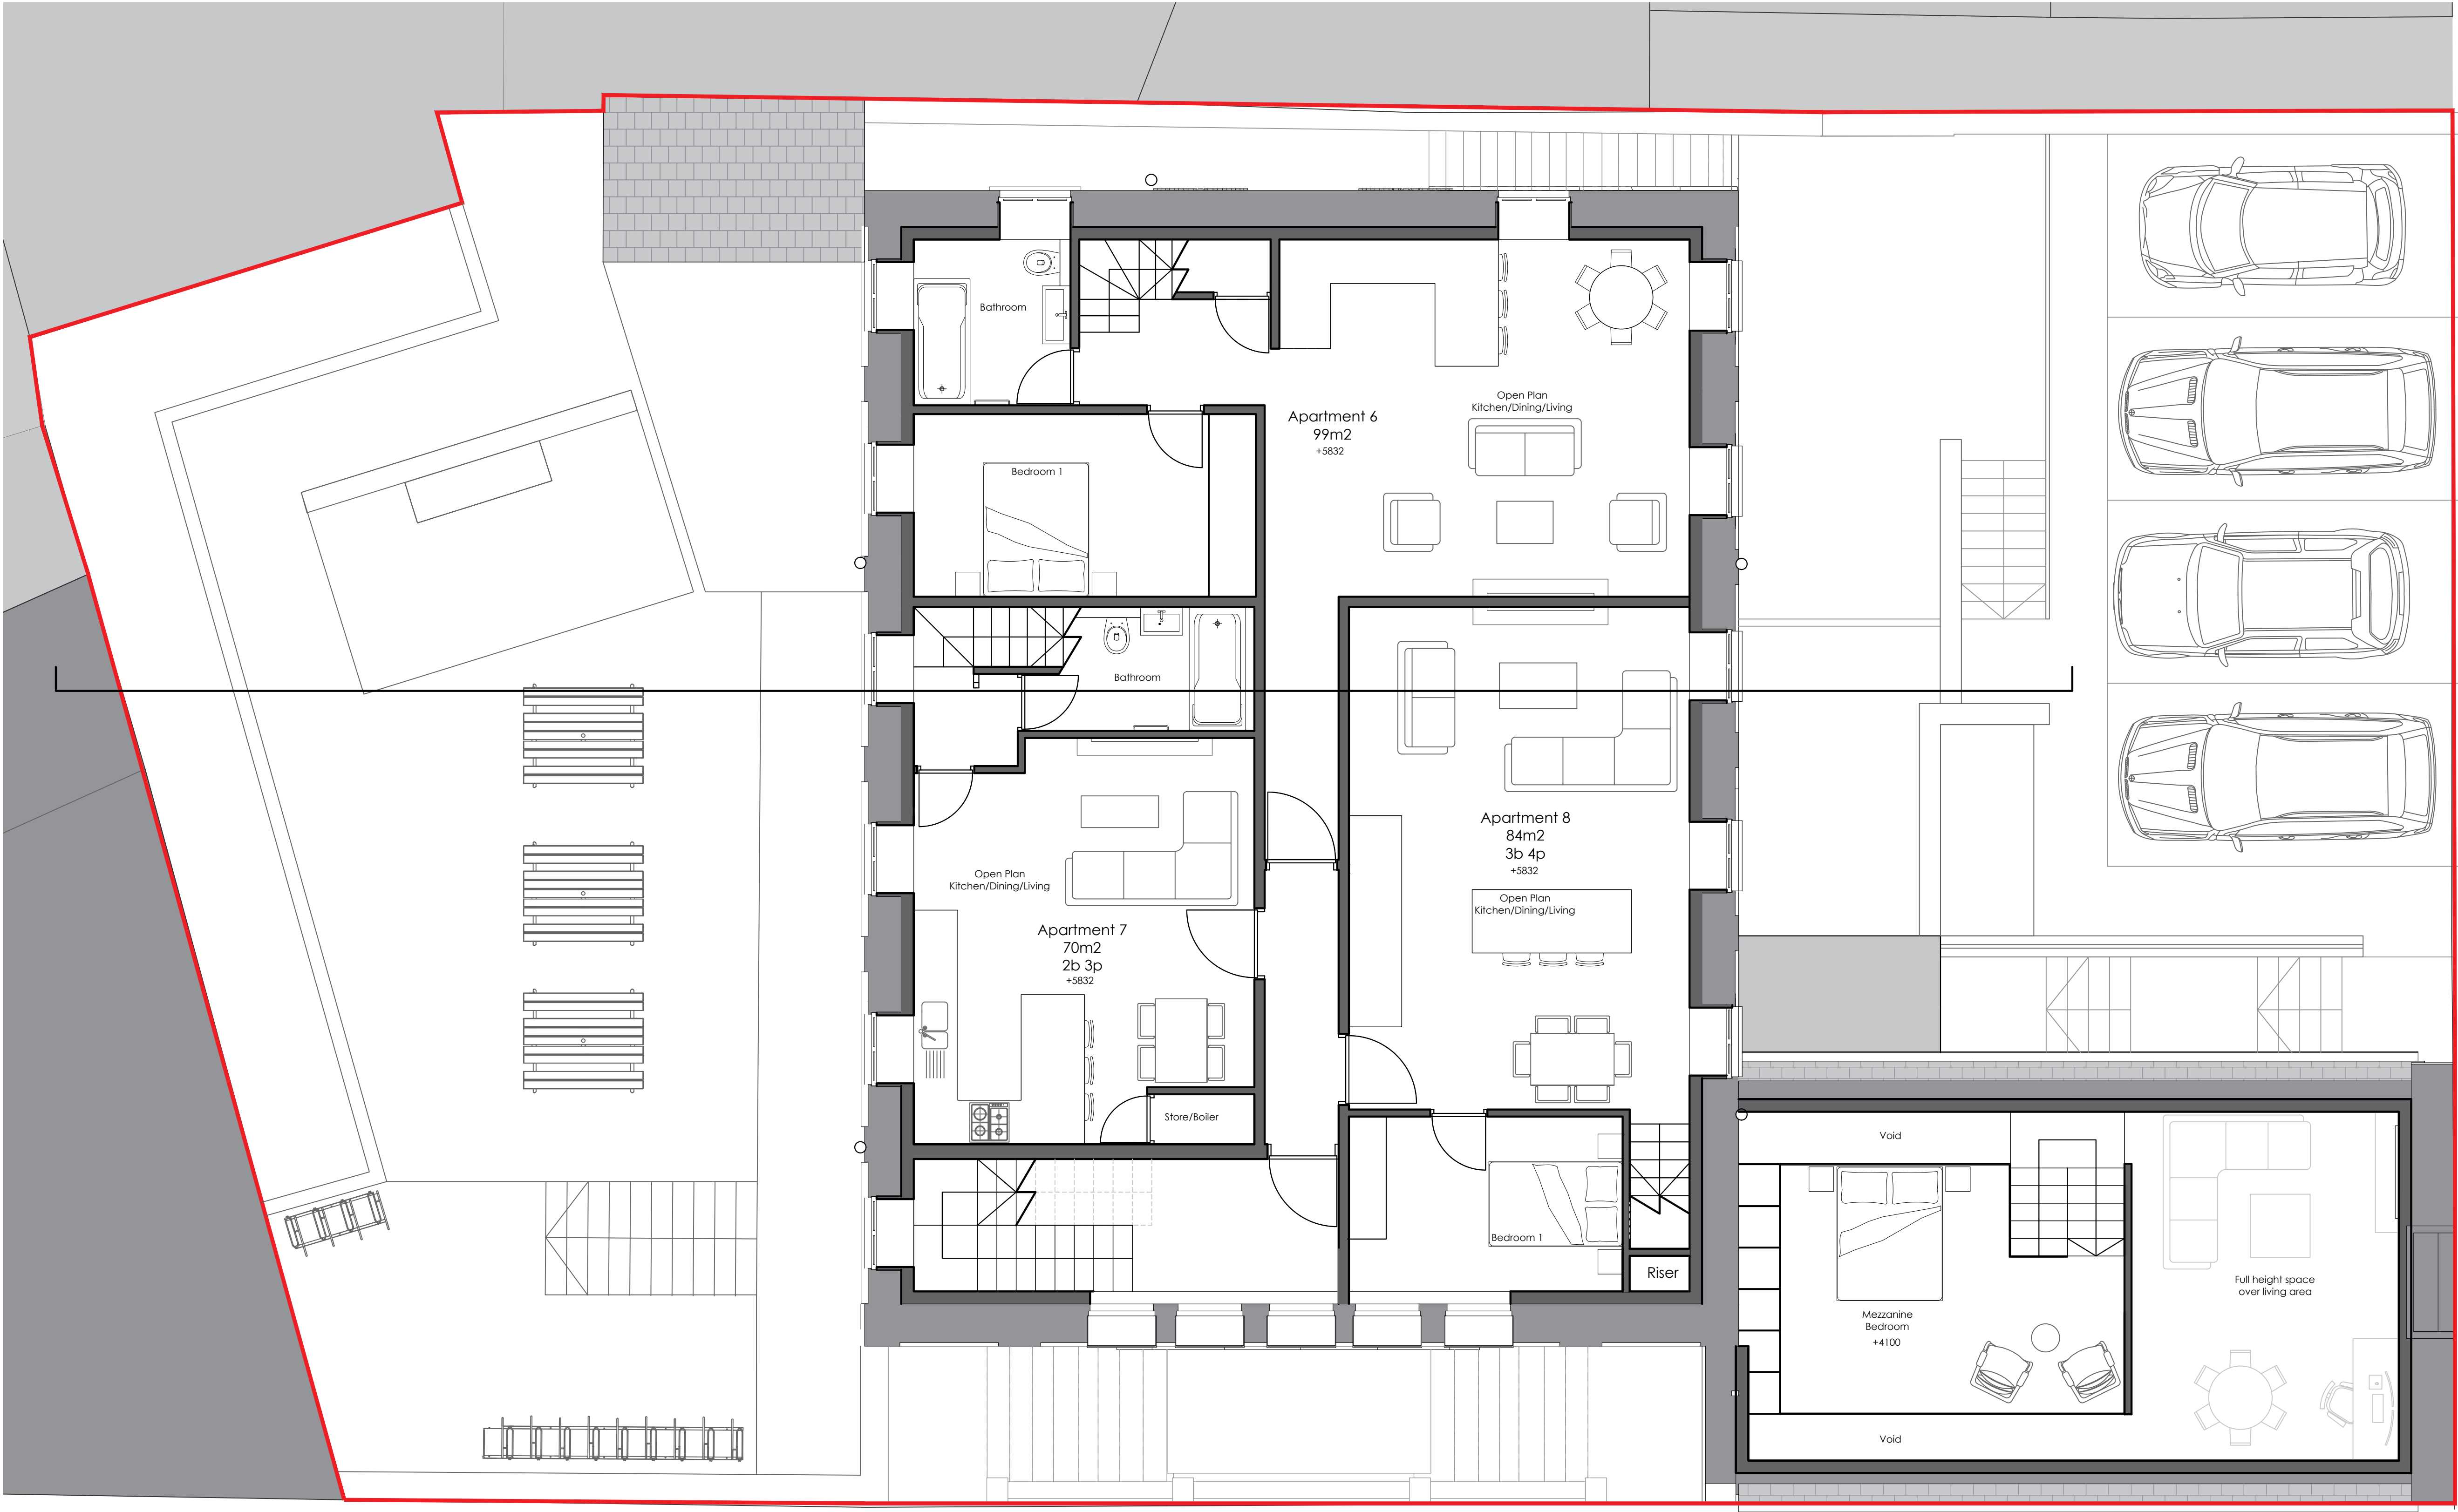


GRAPES STREET

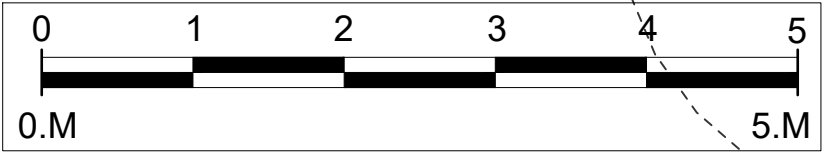

Tom Ford Architecture Ltd
22 Doreen Avenue
Congleton, Cheshire
Tom@Tom-Ford-Architecture.com
+7794019160
www.Tom-Ford-Architecture.com

project north

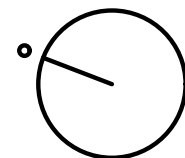

notes

1. Drawings are based on survey data and may not accurately represent what is physically present.
2. Do not scale from this drawing. All dimensions to be site verified by the contractor before proceeding.
3. All dimensions are in millimetres unless noted otherwise.
4. Tom Ford Architecture Ltd shall be notified in writing of any discrepancies.
5. The copyright of this drawing is vested in Tom Ford Architecture Ltd and it may not be reproduced in whole or part or used for the manufacture of any article without the express permission of the copyright holders.
6. This drawing is to be read in conjunction with all relevant engineers and consultants drawings and specifications.

revisions

REV	DATE	DRAWN BY	APPR. BY	NOTES
1	27.05.25	TJF	TJF	FFL added.
2	07.07.25	TJF	TJF	Bedroom Areas/occupants updated.

client:

ELIVI Property Group

project:

St Georges Baptist Church

status:

Stage 3

revision:

2

title:

Proposed GA Floor Plan
First Floor

drawn by:

TJF

approved by:

TJF

date:

19.12.24

job no:



107

scale:

1:50@A1L

drawing no:

023

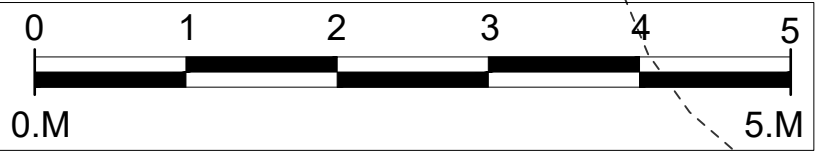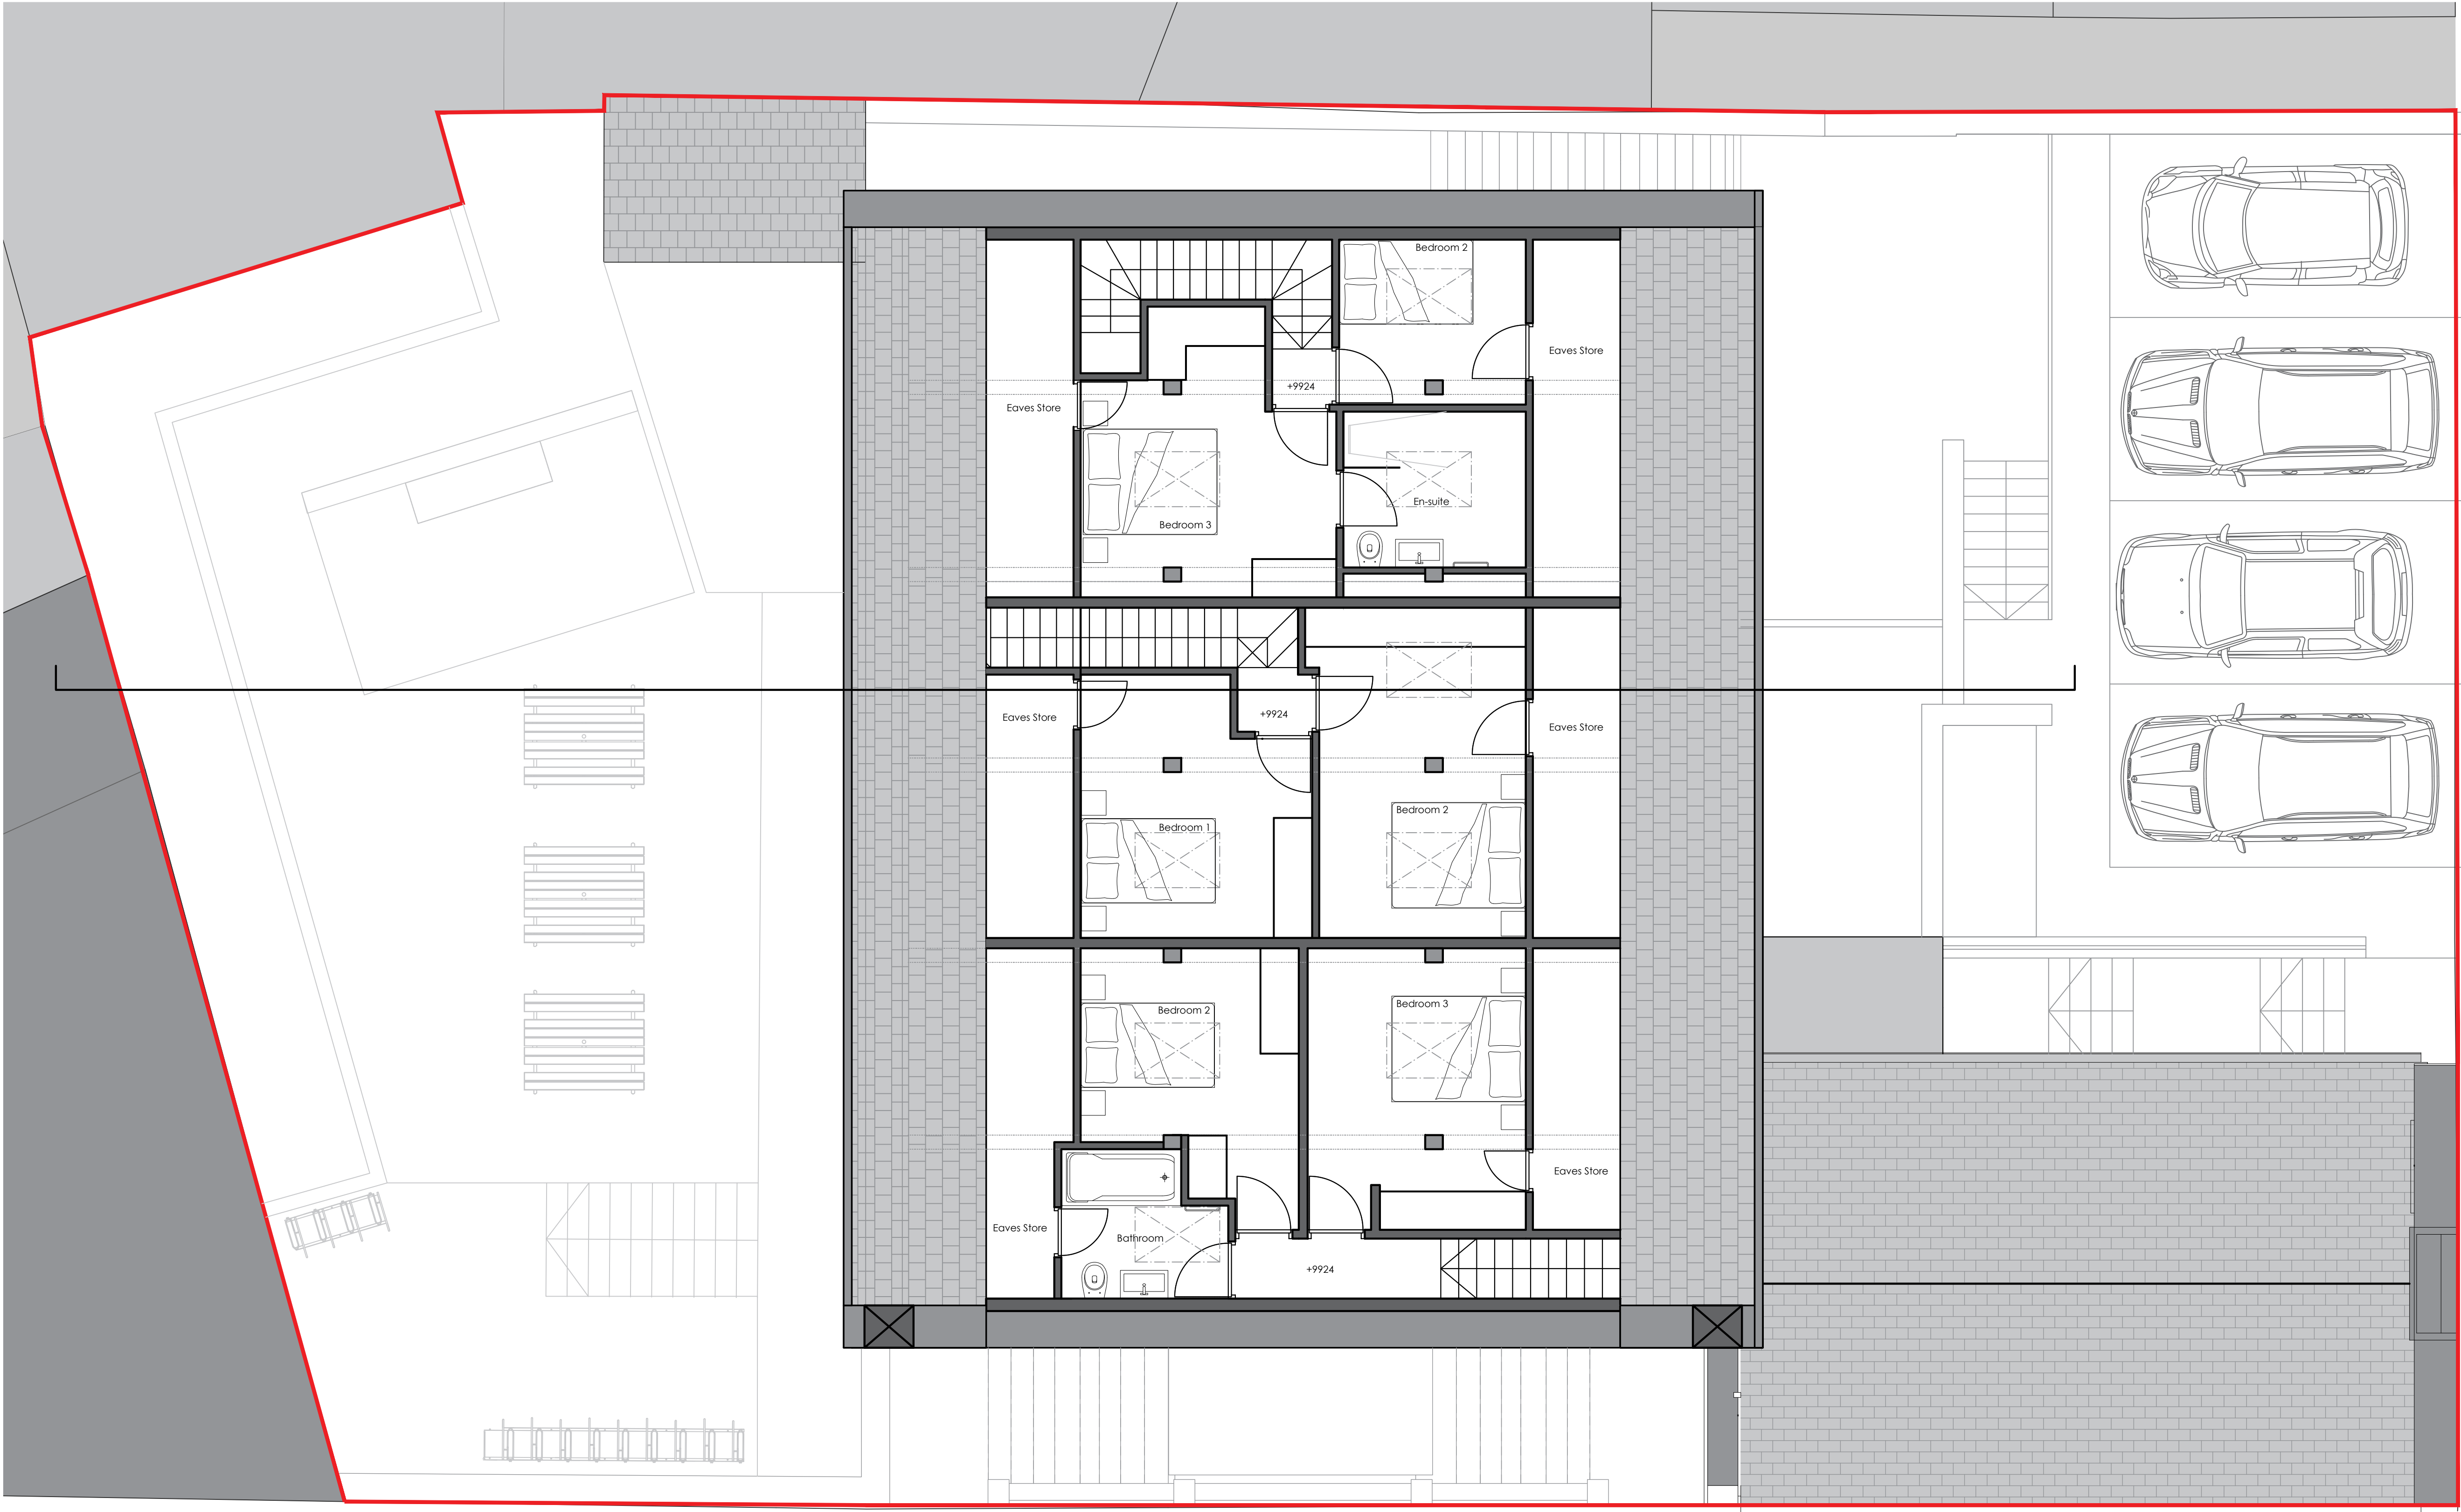


GRAPES STREET



Tom Ford Architecture Ltd
22 Doreen Avenue
Congleton, Cheshire

Tom@Tom-Ford-Architecture.com
+7794019160
www.Tom-Ford-Architecture.com

project north

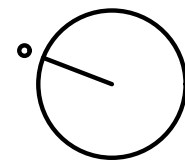

notes

1. Drawings are based on survey data and may not accurately represent what is physically present.
2. Do not scale from this drawing. All dimensions to be site verified by the contractor before proceeding.
3. All dimensions are in millimetres unless noted otherwise.
4. Tom Ford Architecture Ltd shall be notified in writing of any discrepancies.
5. The copyright of this drawing is vested in Tom Ford Architecture Ltd and it may not be reproduced in whole or part or used for the manufacture of any article without the express permission of the copyright holders.
6. This drawing is to be read in conjunction with all relevant engineers and consultants drawings and specifications.

revisions

REV	DATE	DRAWN BY	APPR. BY	NOTES
1	27.05.25	TJF	TJF	FFL added.
2	07.07.25	TJF	TJF	Single beds added as per LA comments.

client:

ELIVI Property Group

project:

St Georges Baptist Church

status:

Stage 3

revision:

2

title:

Proposed GA Floor Plan
Second Floor/Mezzanine

drawn by:

TJF

approved by:

TJF

date:

19.12.24

job no:


107

scale:


1:50@A1L

drawing no:

024

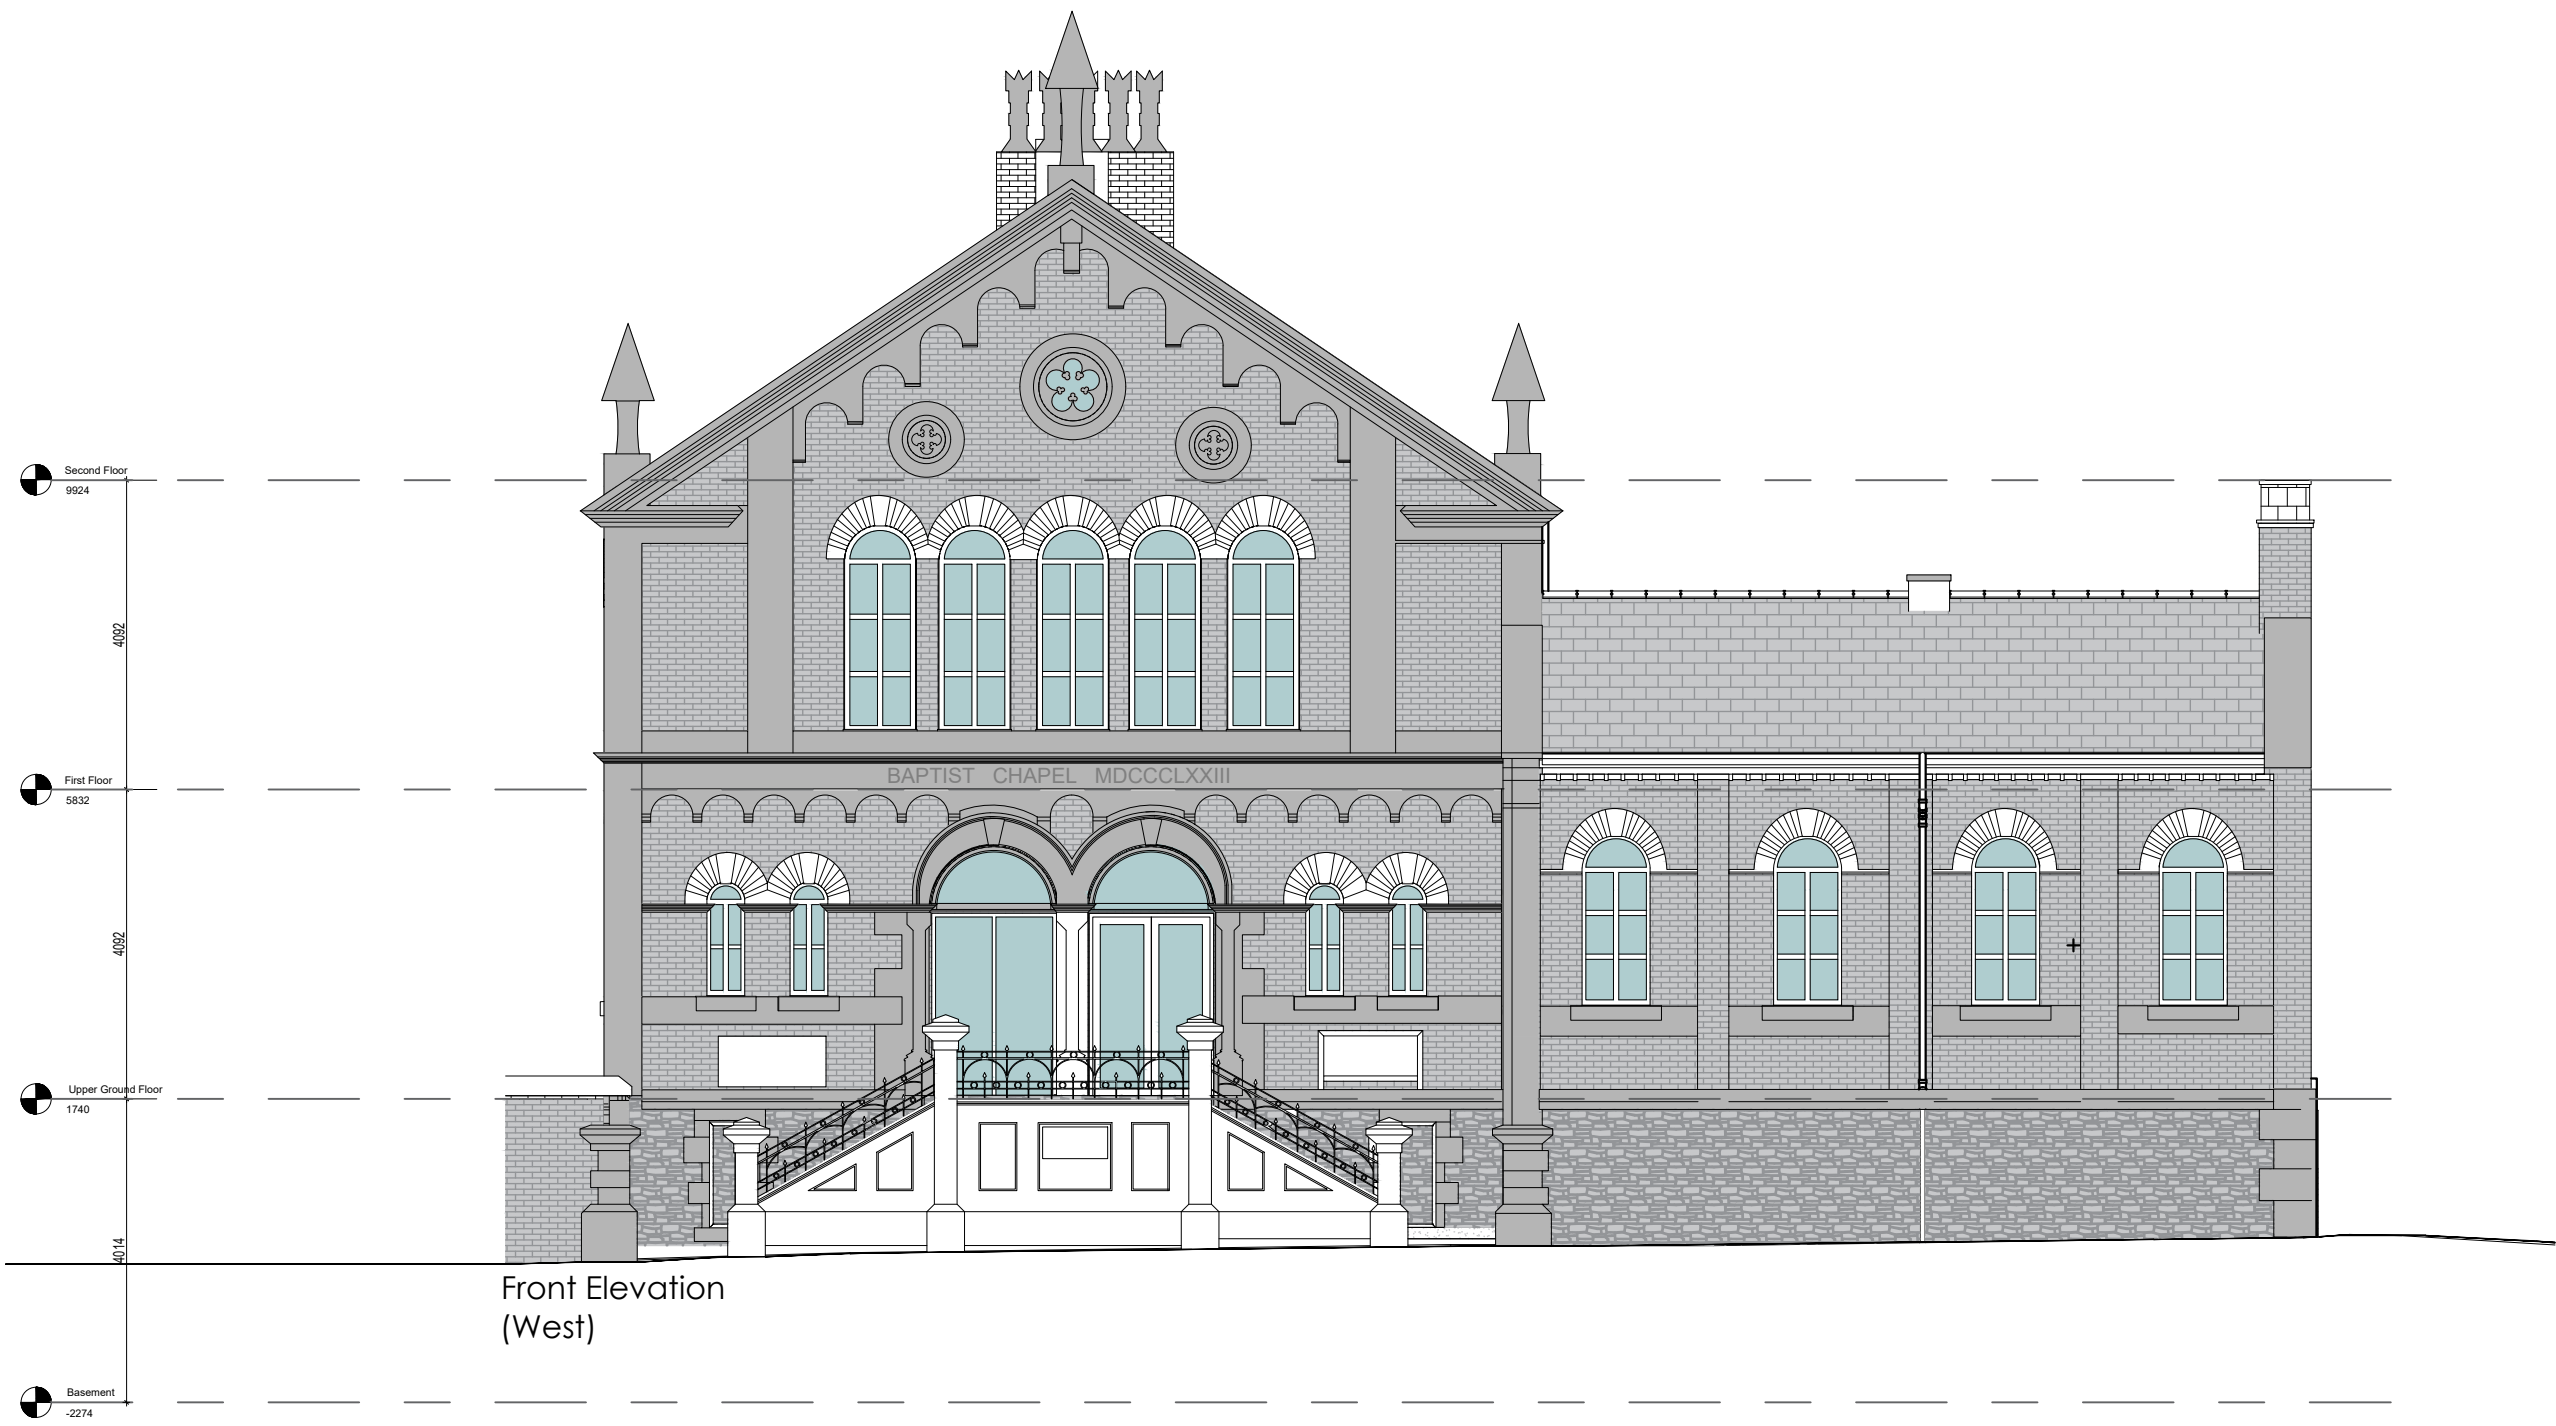

Front Elevation
(West)

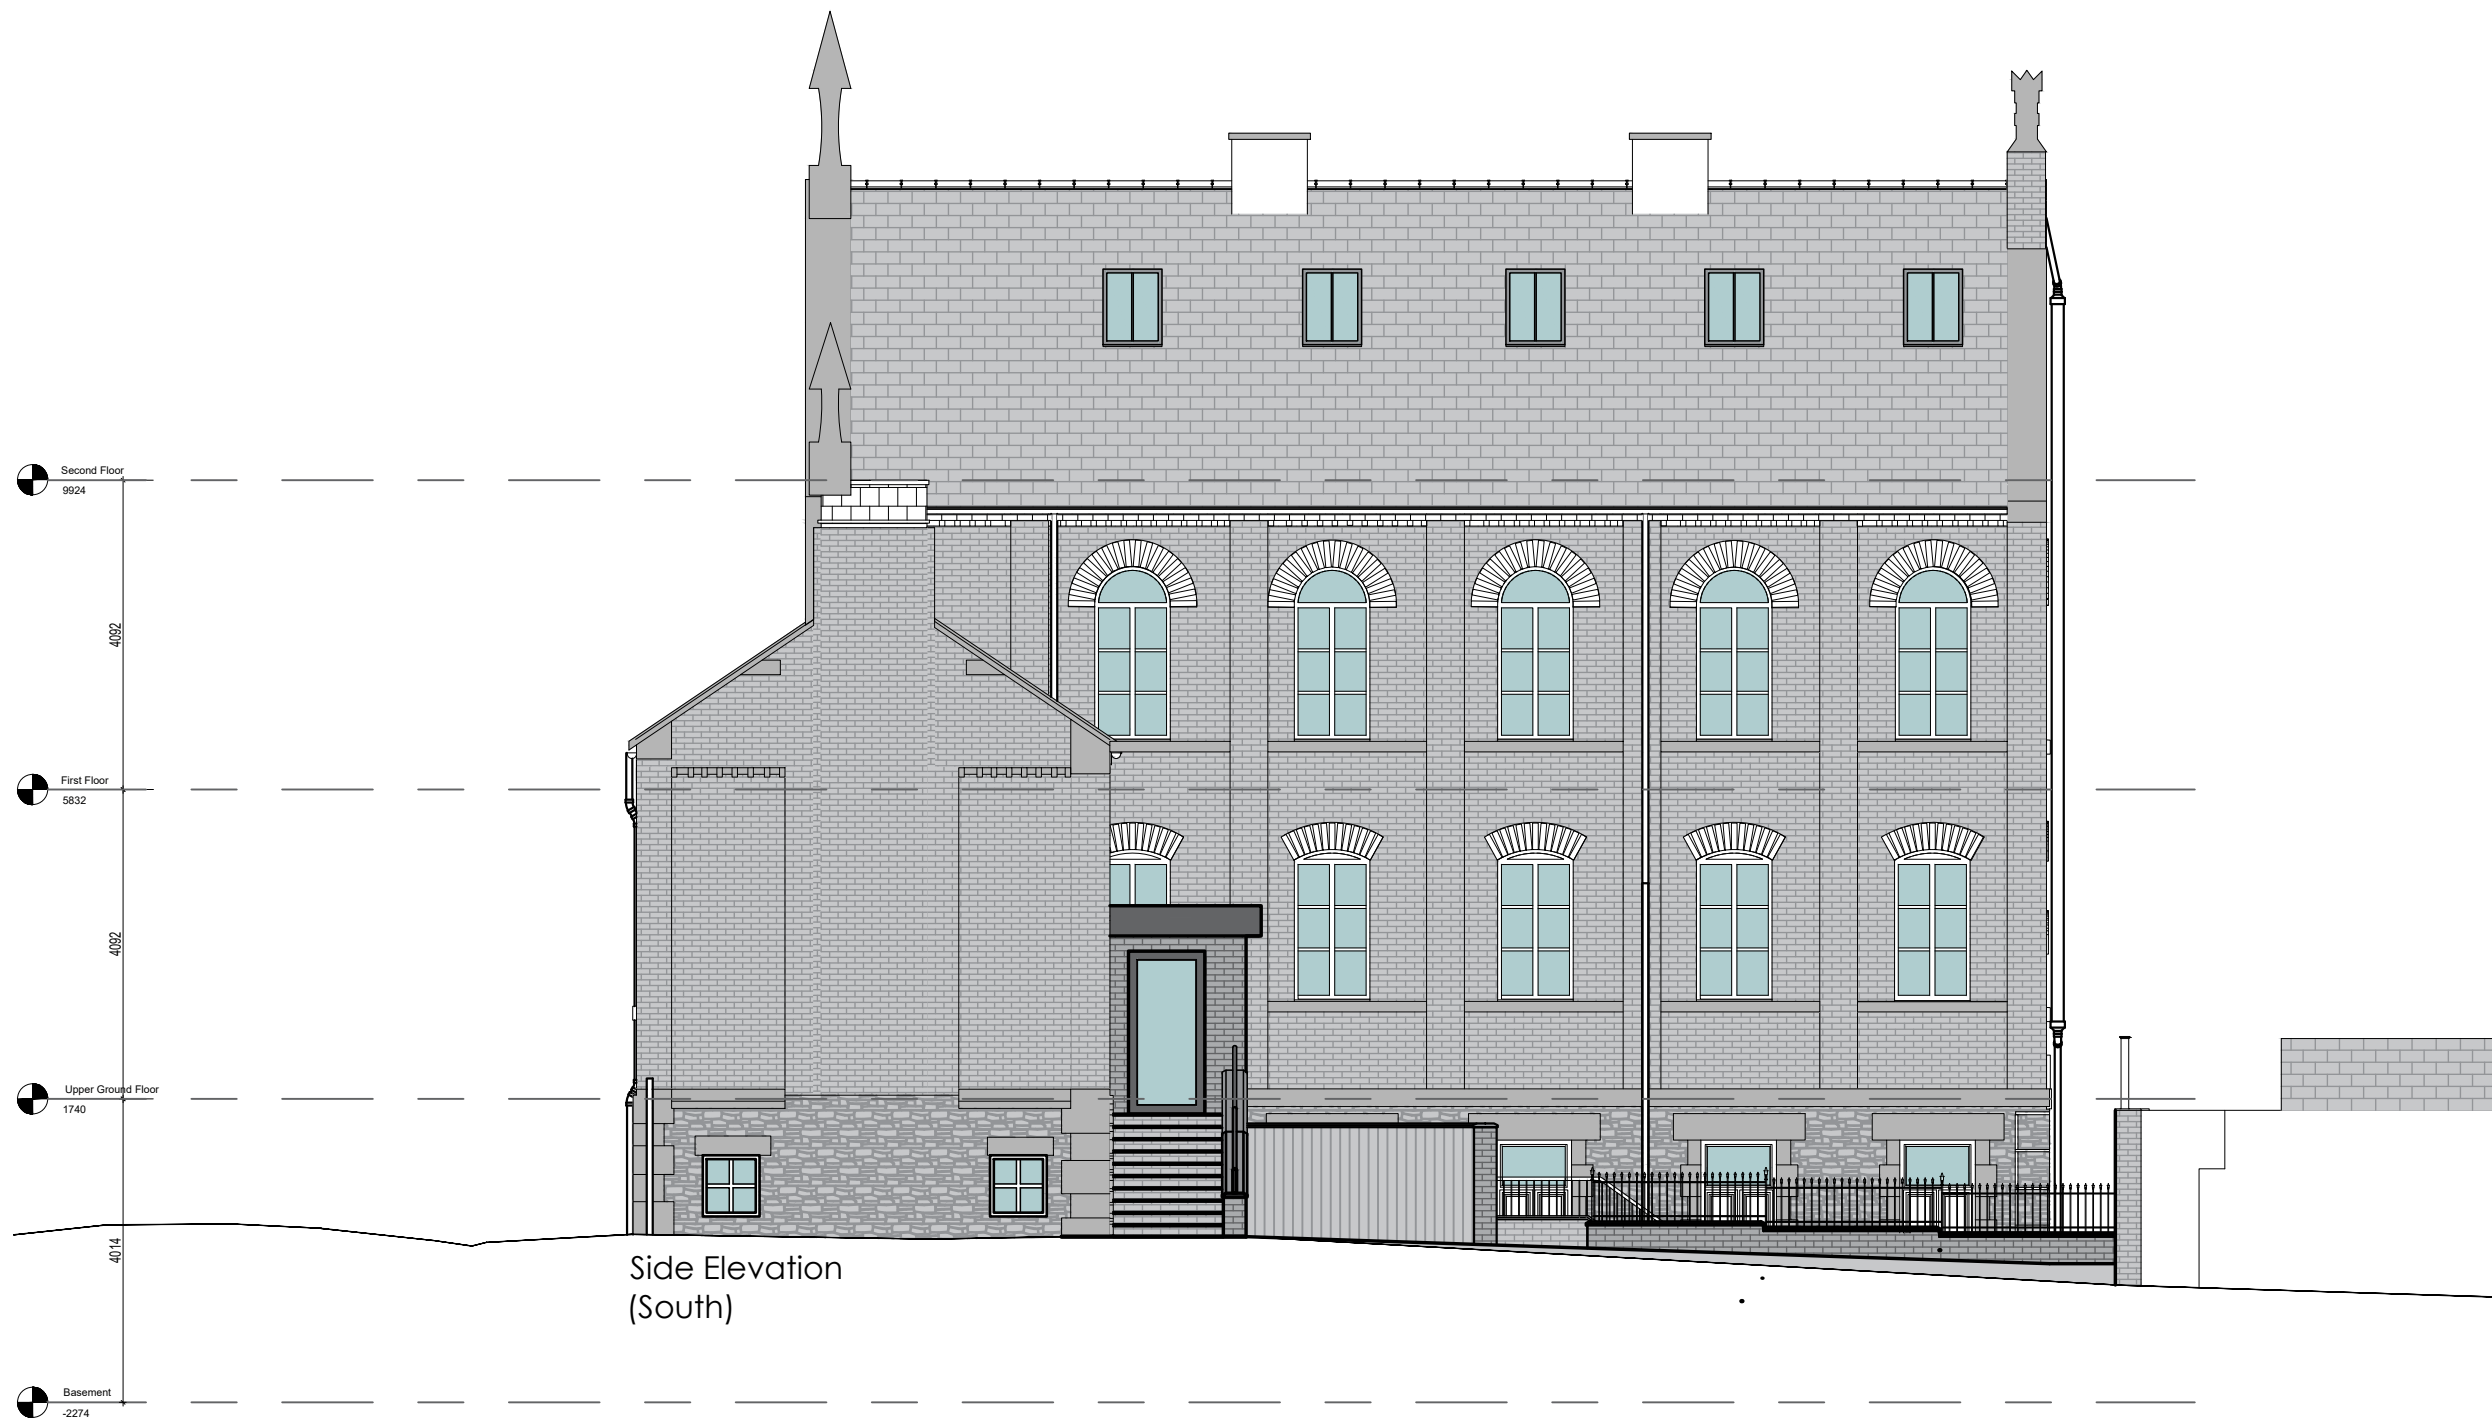


Side Elevation
(South)



Rear Elevation
(East)



Side Elevation
(North)

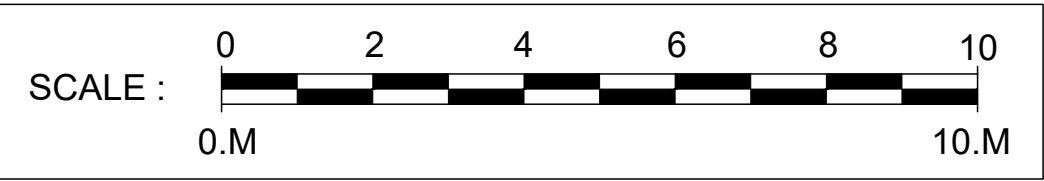

Tom Ford Architecture Ltd
22 Doreen Avenue
Congleton, Cheshire

Tom@Tom-Ford-Architecture.com
+7794019160
www.Tom-Ford-Architecture.com

notes

1. Drawings are based on survey data and may not accurately represent what is physically present.
2. Do not scale from this drawing. All dimensions to be site verified by the contractor before proceeding.
3. All dimensions are in millimetres unless noted otherwise.
4. Tom Ford Architecture Ltd shall be notified in writing of any discrepancies.
5. The copyright of this drawing is vested in Tom Ford Architecture Ltd and it may not be reproduced in whole or part or used for the manufacture of any article without the express permission of the copyright holders.
6. This drawing is to be read in conjunction with all relevant engineers and consultants drawings and specifications.

revisions

REV	DATE	DRAWN BY	APPR. BY	NOTES
1	07.07.25	TJF	TJF	Levels added.

client:

ELIVI Property Group

project:

St Georges Baptist Church

status:

STAGE 3

revision:

1

title:

Proposed Elevations

drawn by:

TJF

approved by:

TJF

date:

16.12.24

job no:



107

scale:

1:100@A1L

drawing no:

026

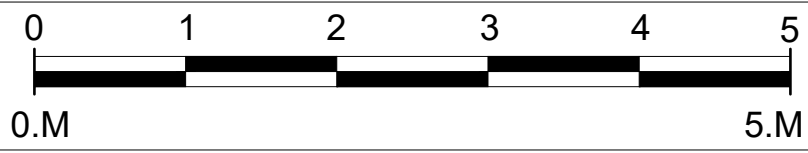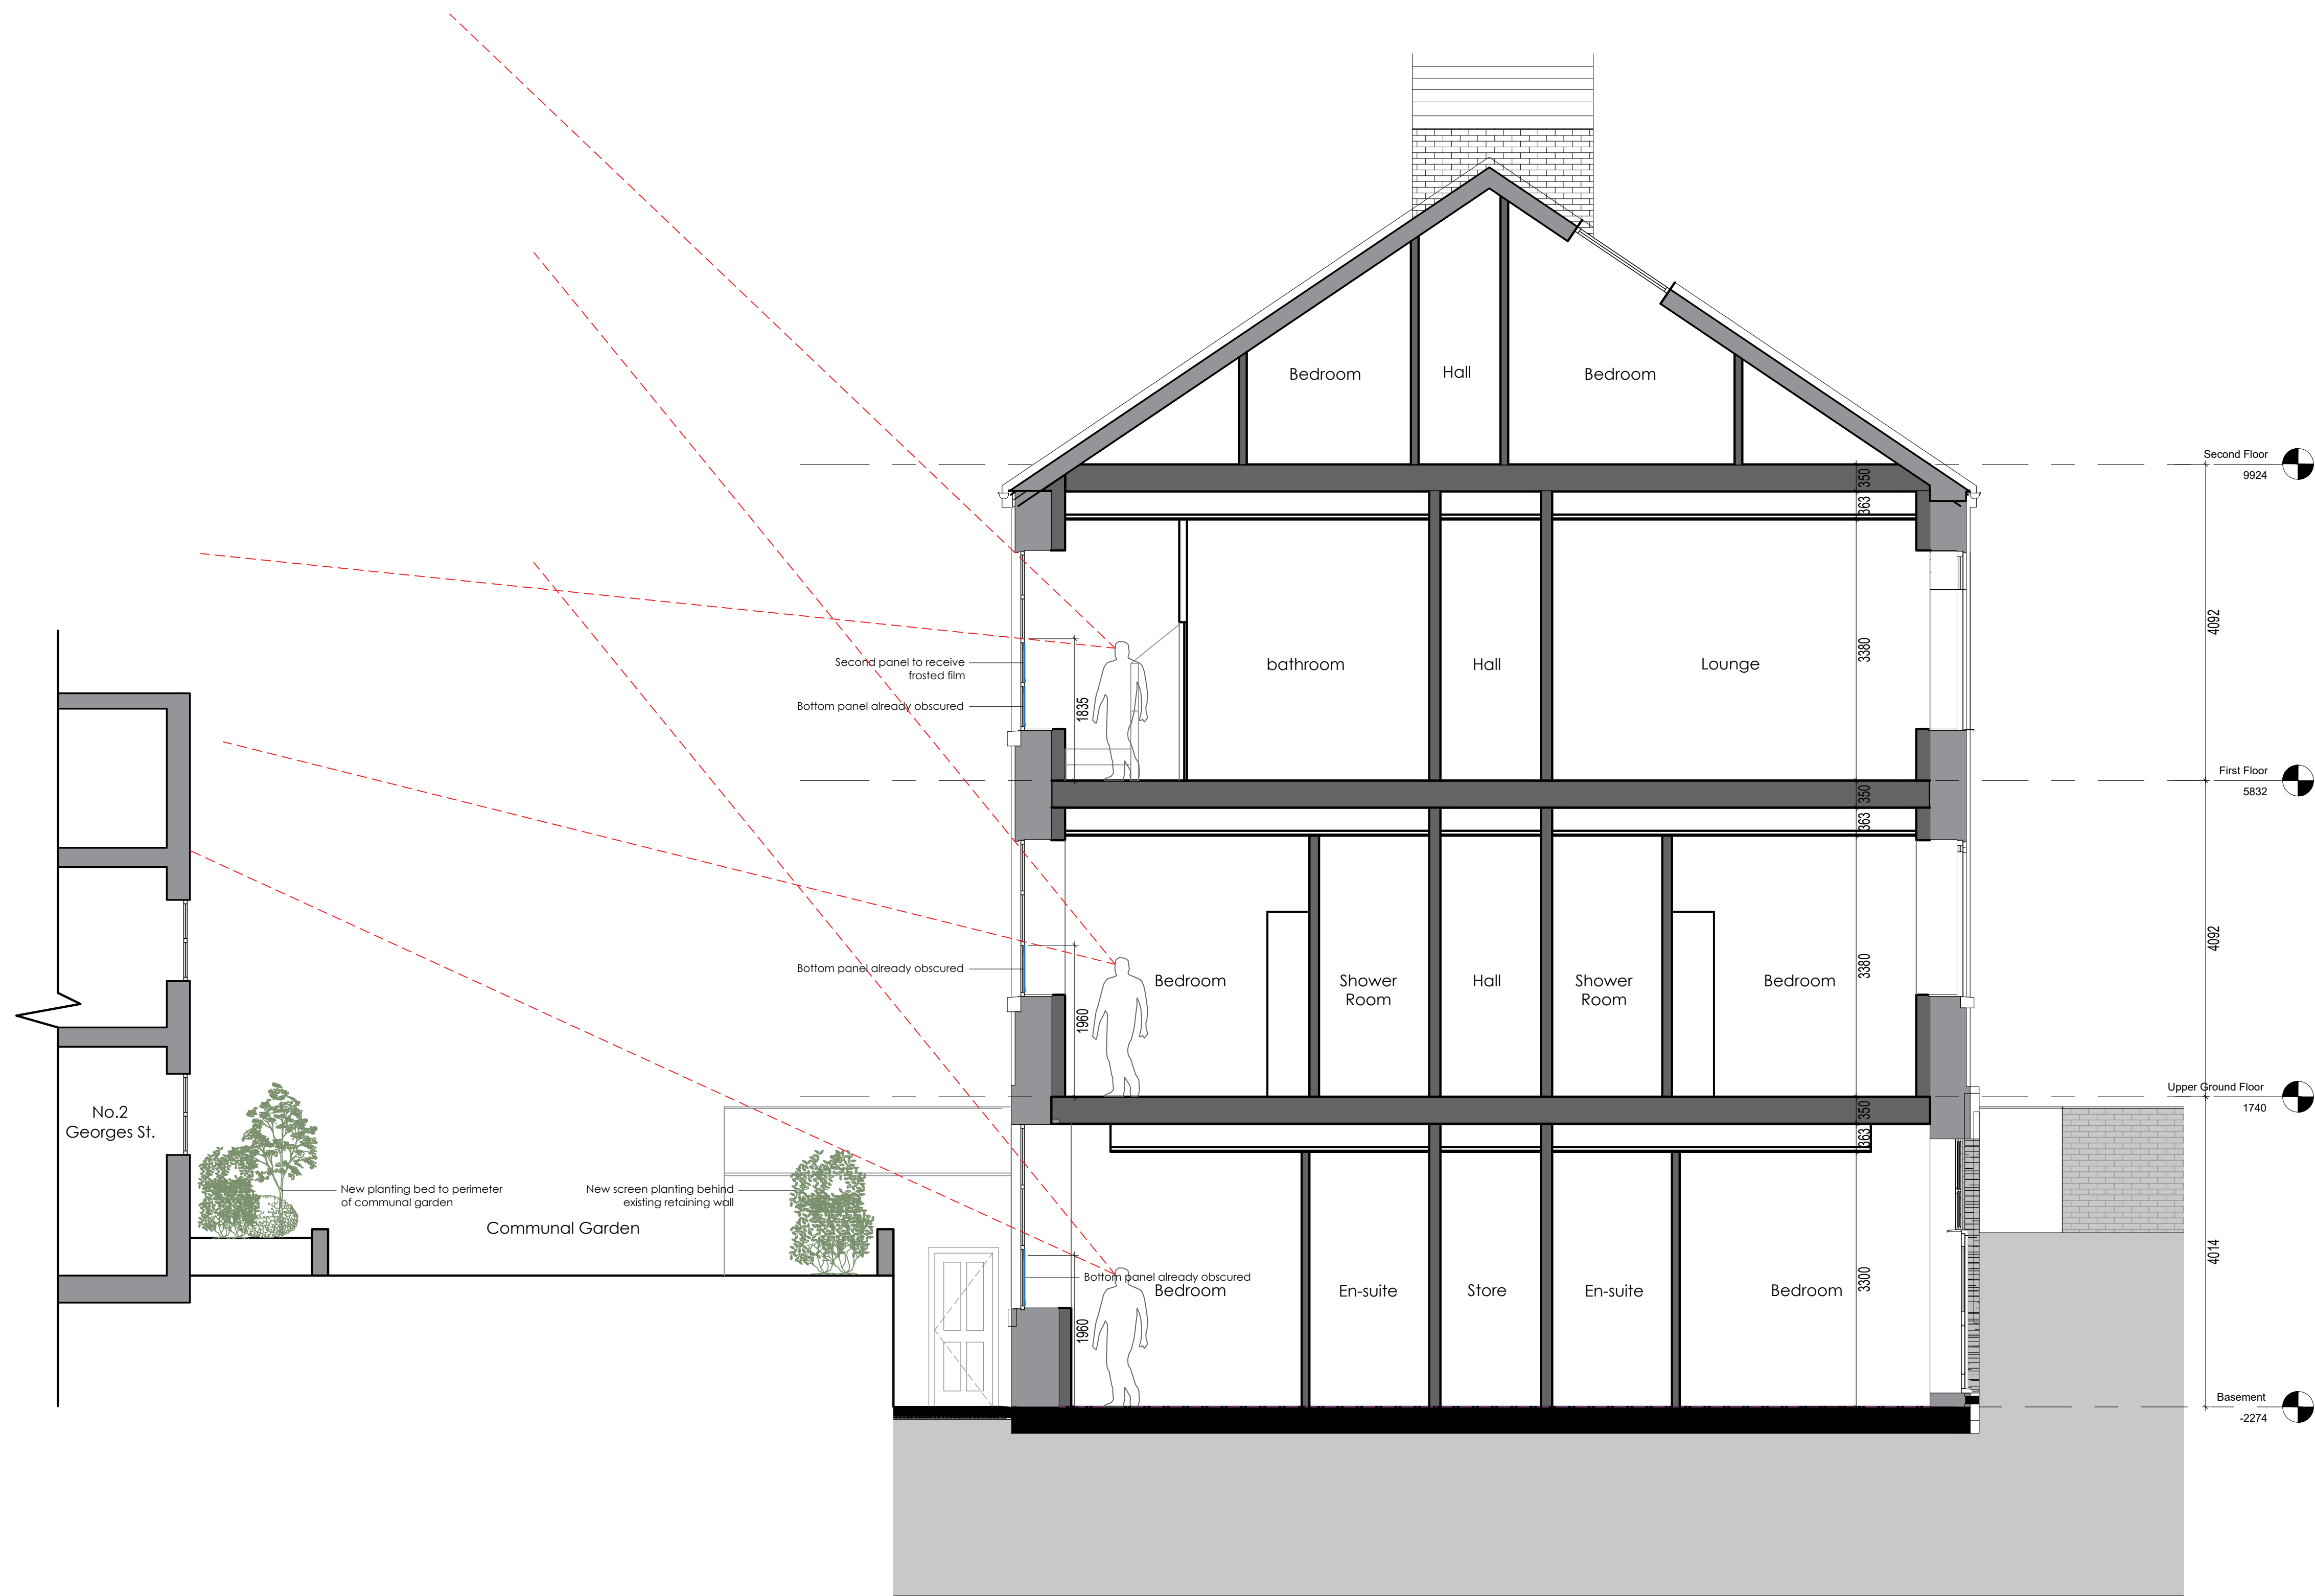

Tom Ford Architecture Ltd
22 Doreen Avenue
Congleton, Cheshire
Tom@Tom-Ford-Architecture.com
+7794019160
www.Tom-Ford-Architecture.com

notes

1. Drawings are based on survey data and may not accurately represent what is physically present.
2. Do not scale from this drawing. All dimensions to be site verified by the contractor before proceeding.
3. All dimensions are in millimetres unless noted otherwise.
4. Tom Ford Architecture Ltd shall be notified in writing of any discrepancies.
5. The copyright of this drawing is vested in Tom Ford Architecture Ltd and it may not be reproduced in whole or part or used for the manufacture of any article without the express permission of the copyright holders.
6. This drawing is to be read in conjunction with all relevant engineers and consultants drawings and specifications.

revisions

REV	DATE	DRAWN BY	APPR. BY	NOTES

client:

ELIVI Property Group

project:

St Georges Baptist Church

status:

Stage 3

revision:

title:

Proposed Section

drawn by:

TJF

approved by:

TJF

date:

19.12.24

job no:

107

scale:

1:50@A1L

drawing no:

200