


# 20/5466C Texaco Saxon Cross Service Station Congleton Road Sandbach **CW11 4SP**

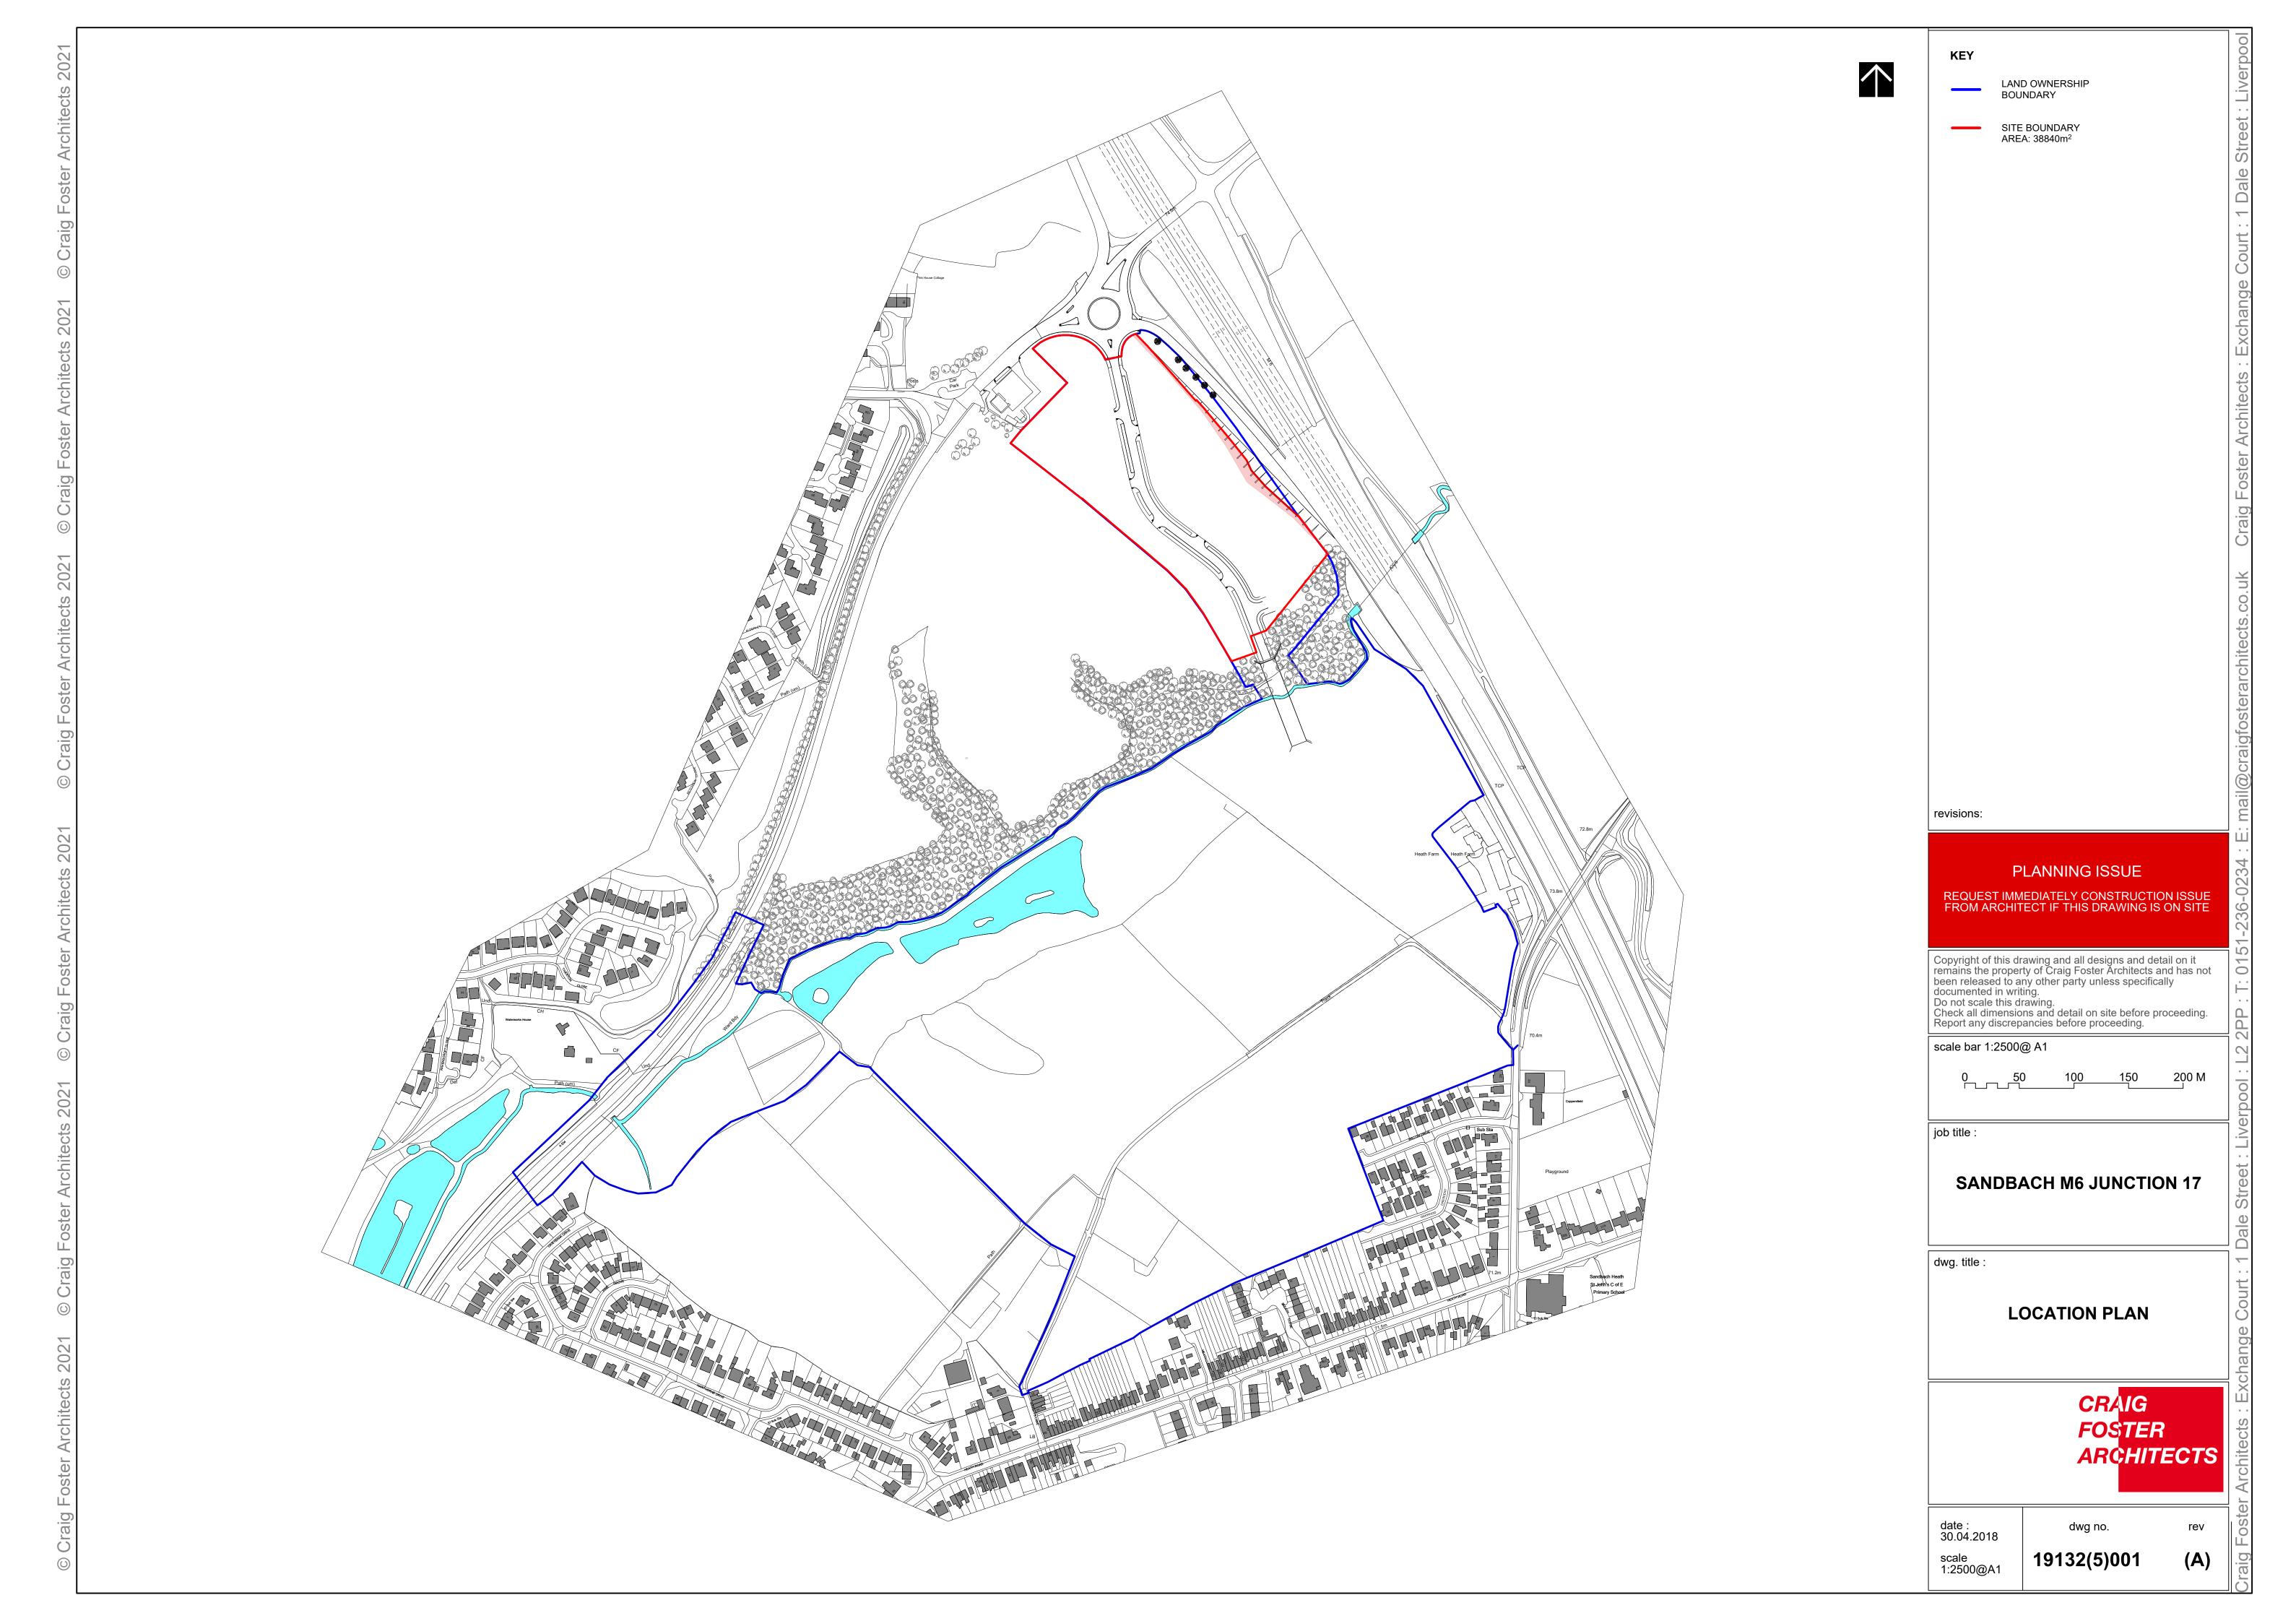

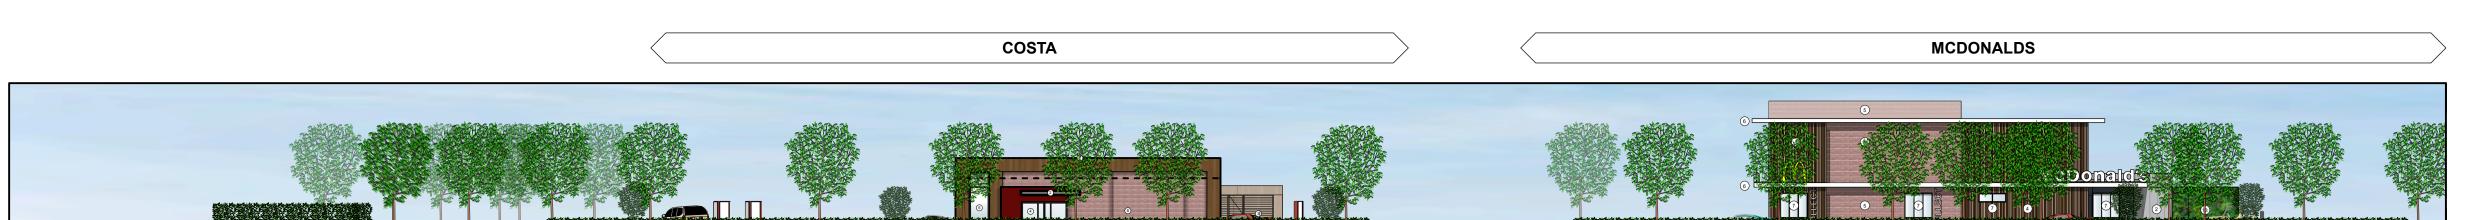

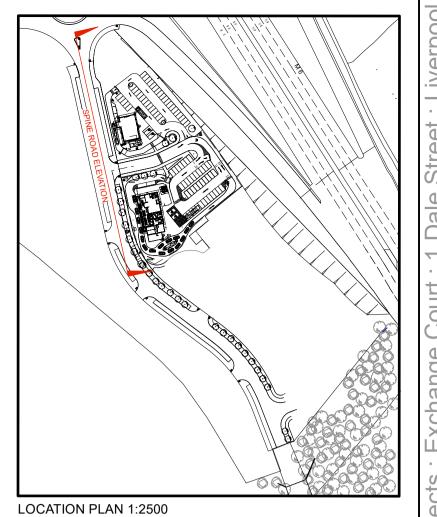

WEST ELEVATION - VIEW FROM SPINE ROAD All Signage to Form part of Separate Planning Application by McDonalds 1:250



			THE PLANT OF THE PROPERTY OF T		
		A Sandara Maria Ma	EXIT CAPA		
29.5.5 P.					
		CE CE TOTAL			S. T. C. LES
	OLL MA	Entance	Says	ABBOT SOLVALUE TWOCHEST THROUGH THROUG	
		BINS BINS	DANNO CHILL BY	ANNO DANNO D	
	SHEFFIELD SHEFFIE SHEFFIELD SHEFFIE SHEFFI		The state of the s		
			Dive School 1	ELECTRIC KIGSK	
The state of the s	1 2	SPINE ROAD ELEVATION			95.50

SITE PLAN - COSTA & MCDONALDS

1:250

					_
					li.
					abla
					C
D	Hedges added, trees updated	СВ		16.09.25	
С	Costa Plans & Elevation updated	СВ		15.09.25	)_
REV	AMENDMENT	BY	СН	DATE.	8

#### PLANNING ISSUE

REQUEST IMMEDIATELY CONSTRUCTION ISSUE FROM ARCHITECT IF THIS DRAWING IS ON SITE

Copyright of this drawing and all designs and detail on it remains the property of Craig Foster Architects and has not been released to any other party unless specifically documented in writing.

Do not scale this drawing.

Check all dimensions and detail on site before proceeding. Report any discrepancies before proceeding.

scale bar 1:250 @ A1

0 10

job title:

**SANDBACH M6 JUNCTION 17** 


dwg. title:

SPINE ROAD PROPOSED ELEVATIONS



date 04.12.2020 scale 1:100@A1

dwg no. 19132(5)029

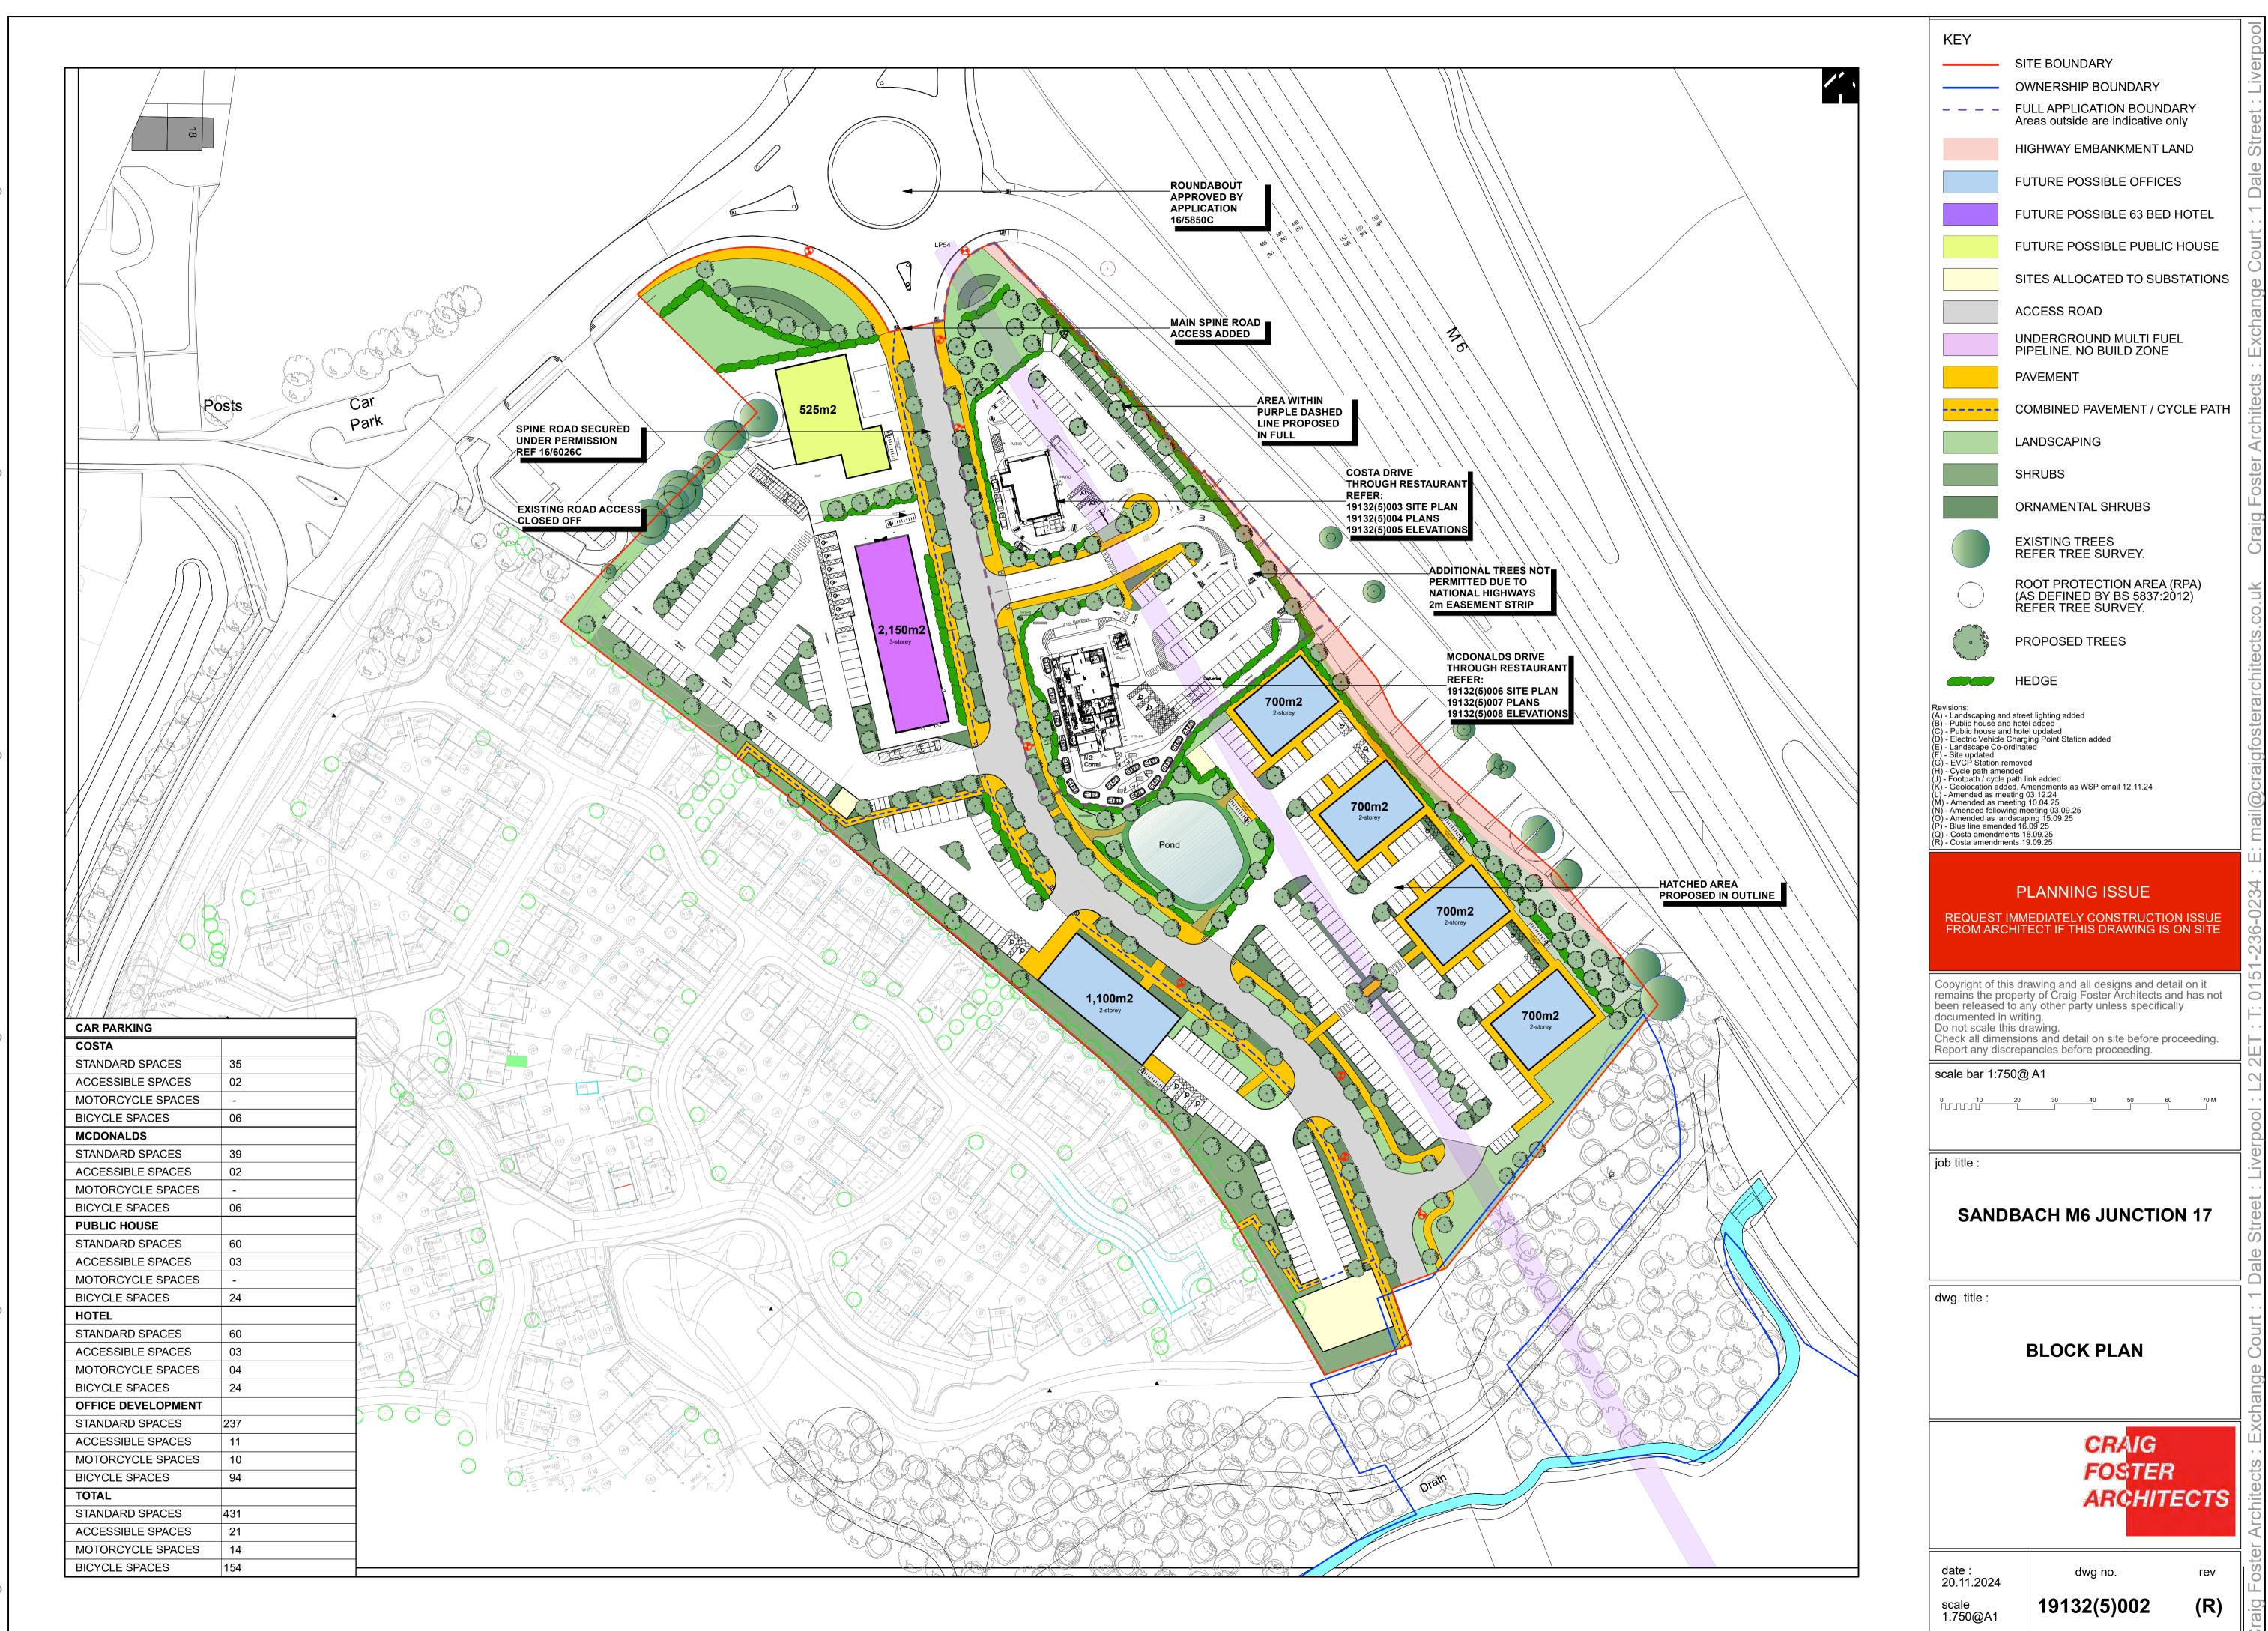

© Crain Foster Architects 2025

Craig Foster Architects 2025

aid Foster Architects 2025

aig Foster Architects 202







2021

2021

Tarmacadam - Car Park Imprinted Concrete - Drive Thru Colour Grey London Cobble Pattern

Tarmacadam - Footpaths - Charcoal

Brushed Concrete - Drive Thru Lanes where Road Markings and Delivery Route

Play Frame Safety Flooring - Colour Red -Outdoor Play Area

1100mm High Timber Close Boarded Fence

sqft 351 3,780 1,798 518 5,578

Parking	Total
Standard Bays	37
Grill Bays	2
Disabled Grade Bays	2

PLANNING ISSUE

REQUEST IMMEDIATELY CONSTRUCTION ISSUE FROM ARCHITECT IF THIS DRAWING IS ON SITE


**SANDBACH M6 JNCTION 17** 


MCDONALD'S SITE LAYOUT


CRAIG **FOS**TER **ARCHITECTS** 


dwg no.



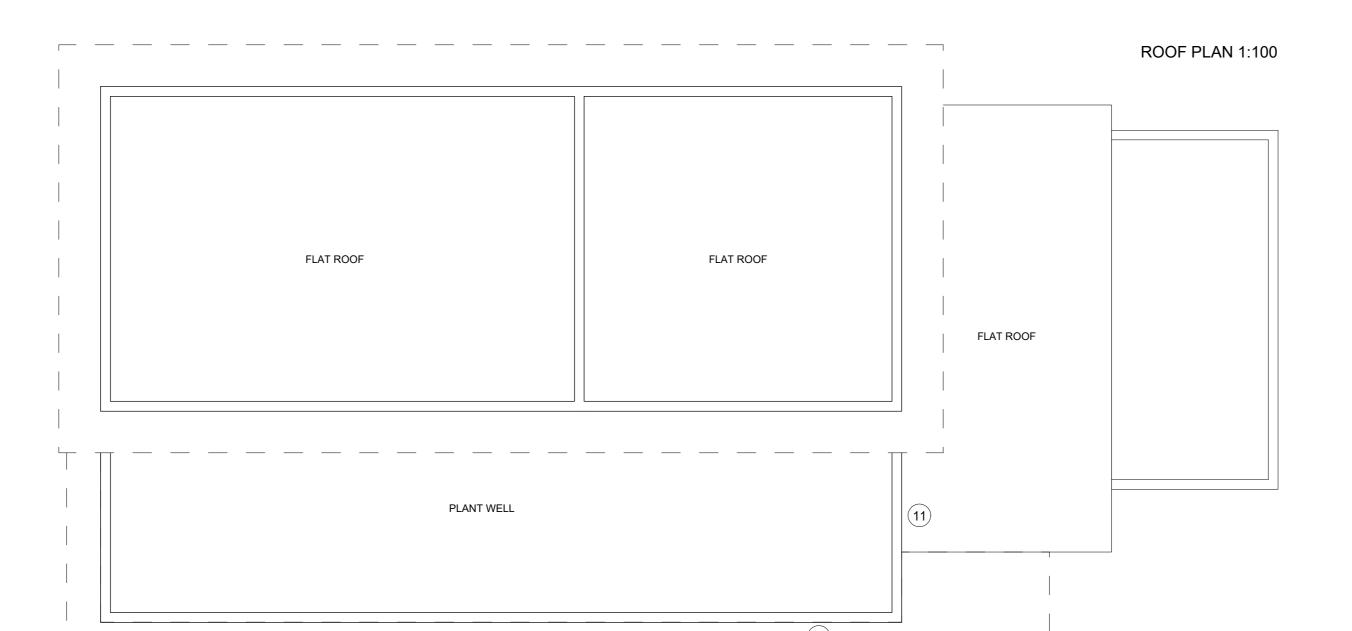

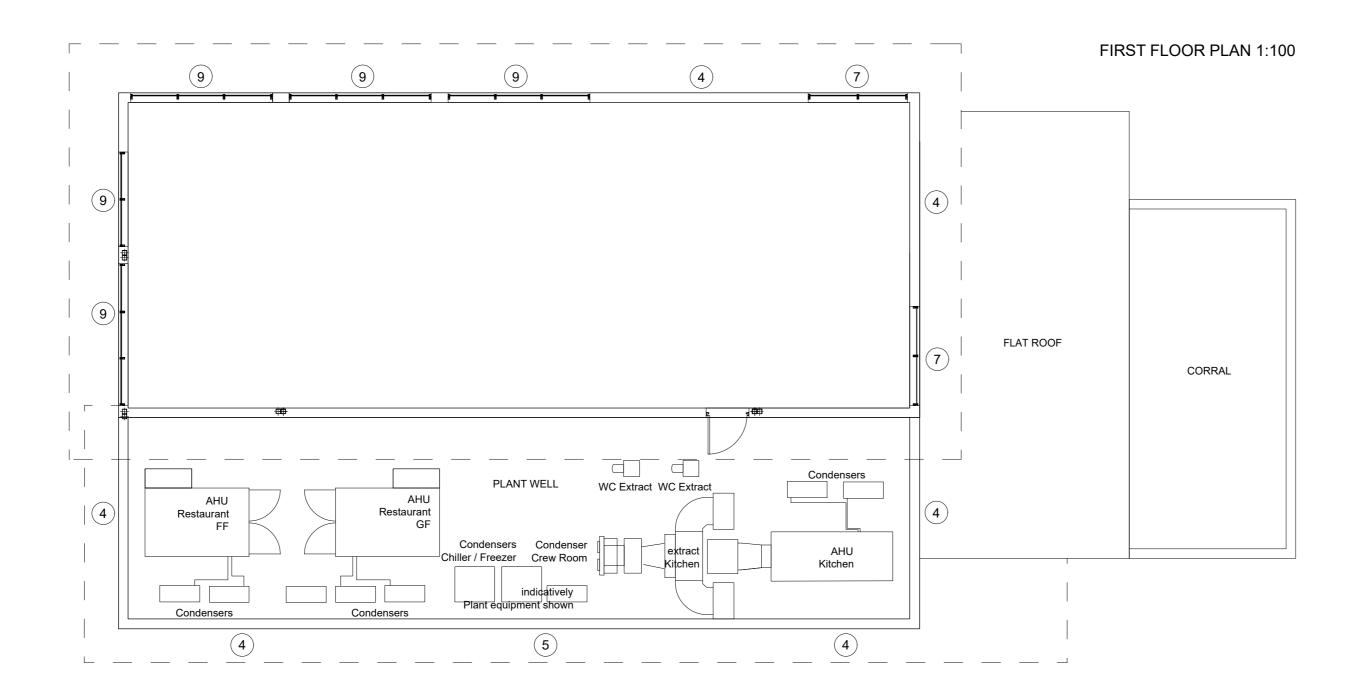

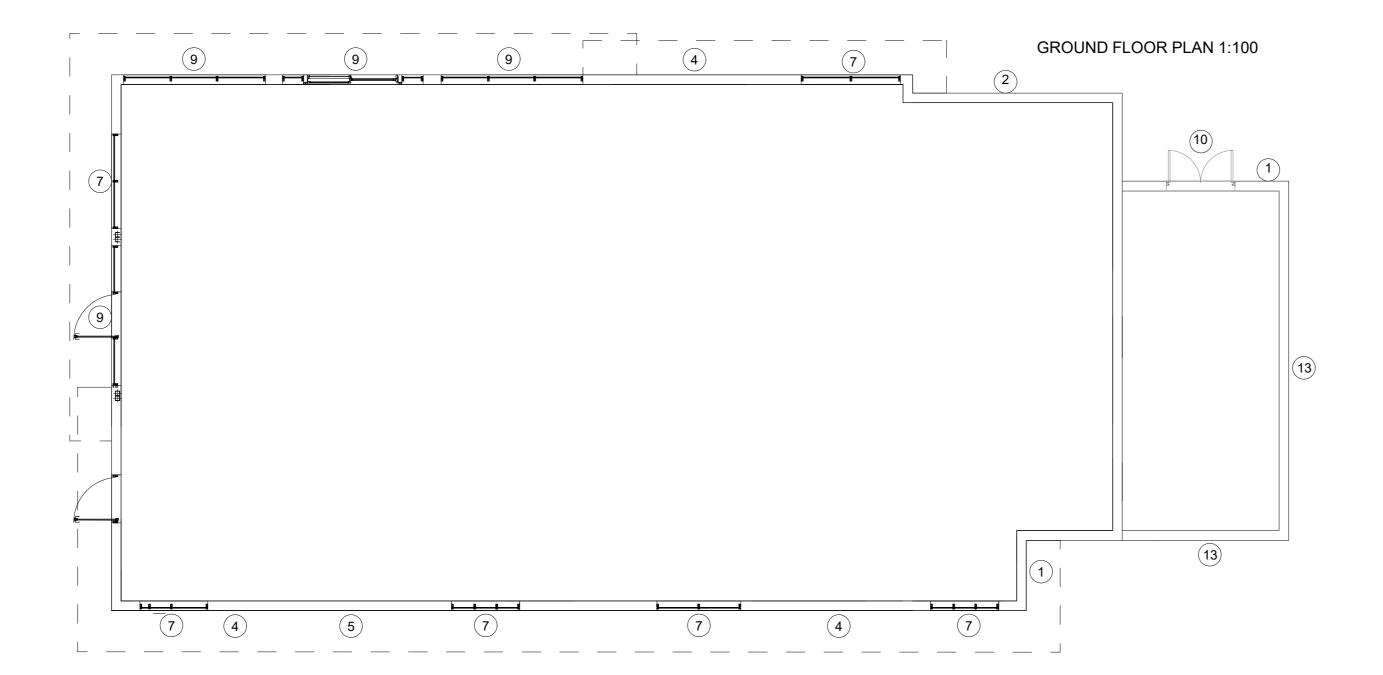

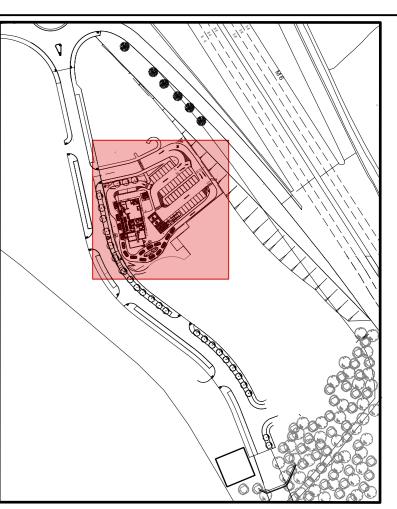

LOCATION PLAN 1:2500

- CORRAL CLADDING PANEL
  900mm WIDE 8mm TRESPA METEON PANELS WITH 10mm
  JOINTS. A25.8.1 ANTHRACITE GREY
- RESTAURANT & STORES STONE EFFECT CLADDING PANEL 1530mm WIDE 8mm TRESPA METEON PANELS WITH 10mm JOINTS NA14 WEATHERED BASALT
- CLADDING PANEL
  900mm WIDE 8mm TRESPA METEON PANELS WITH 10mm
  JOINTS A25.8.1 ANTHRACITE GREY
- RESTAURANT CLADDING STRIPS
- 115mm WIDE 8mm TRESPA METEON STRIPS WITH 10mm
  JOINTS. RANDOM MIX OF NW03 HARMONY OAK / NW05
  LOFT BROWN / NW14 FRENCH WALNUT / NW16 MILANO
- 5 RESTAURANT BRICK CHESHIRE RED BRICK
- CANOPIES COMPOSITE PANEL
  REYNOBOND ON STEEL SUPPORT STRUCTURE RAL 9016
  TRAFFIC WHITE
- 7 WINDOW AND DOORS PPC FRAMES. RAL 9005 JET BLACK.
- 8 OPAQUE GLAZING. PPC RAL 9005 JET BLACK FRAMES
- 9 RESTAURANT GLAZING SHOPFRONT GLAZING . PPC FRAMES RAL 9005 JET BLACK.
- SECURITY DOORS PAINT
  PPC FRAME AND DOOR LEAF. RAL 7022 UMBRA GREY
- PLANT AREA
  VERTICAL PROFILE METAL SHEETS RAL 9005 BLACK
- WINDOW HEAD PPC RAL 9005 JET BLACK PANELS
- 13 LIVING WALL

#### PLANNING ISSUE

REQUEST IMMEDIATELY CONSTRUCTION ISSUE FROM ARCHITECT IF THIS DRAWING IS ON SITE

Copyright of this drawing and all designs and detail on it remains the property of Craig Foster Architects and has not been released to any other party unless specifically documented in writing.

Do not scale this drawing.

Check all dimensions and detail on site before proceeding.

Report any discrepancies before proceeding.

scale bar 1:100 @ A1

### **SANDBACH M6 JUNCTION 17**

dwg. title:


### MCDONALDS PROPOSED FLOOR PLANS



date 01.05.2019 scale 1:100@A1

dwg no.


19132(5)007

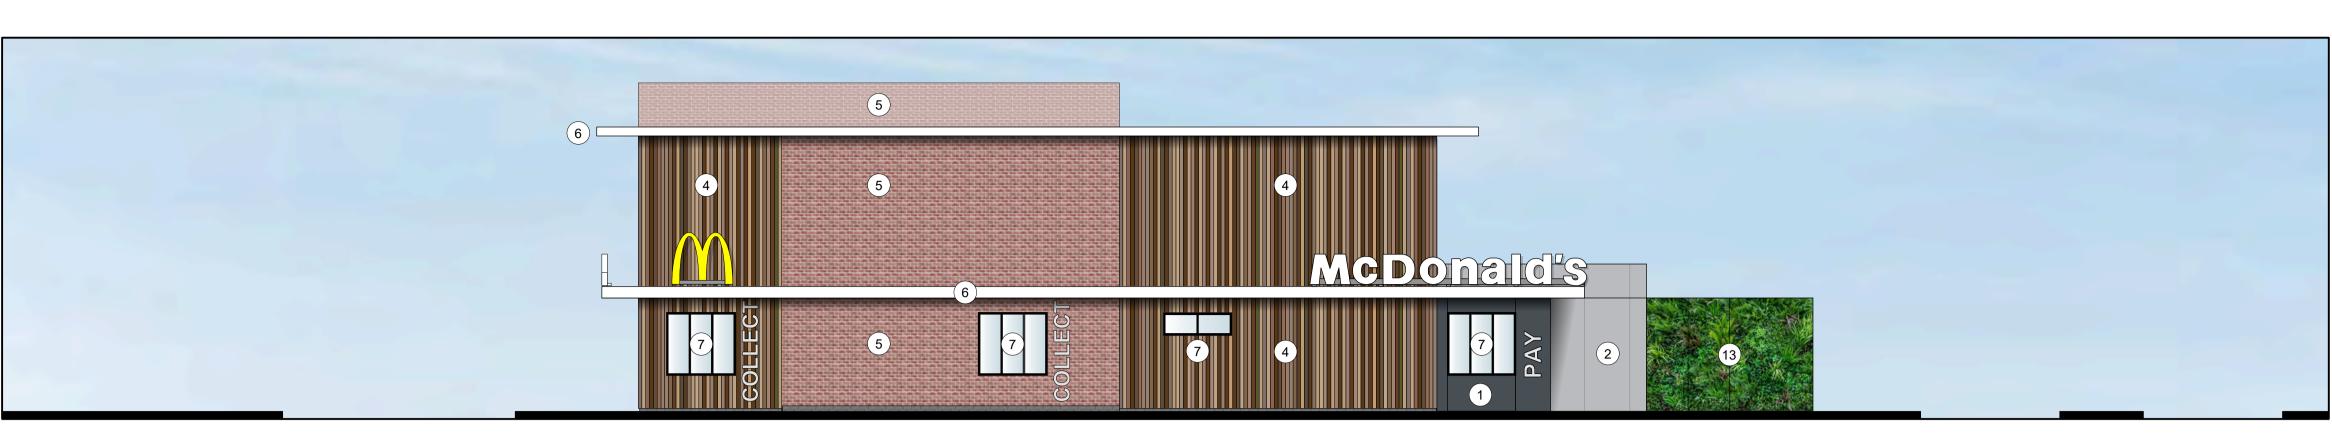

**WEST ELEVATION** 1:100




**EAST ELEVATION** 1:100

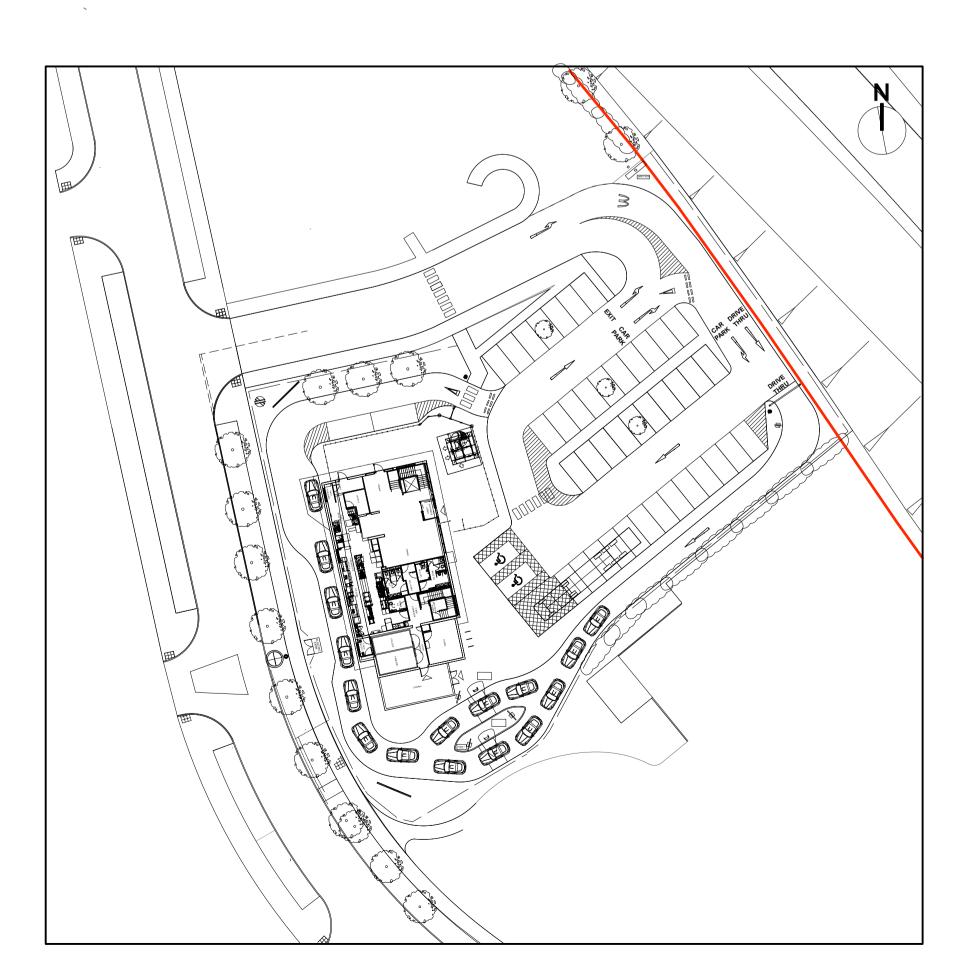




NORTH ELEVATION 1:100

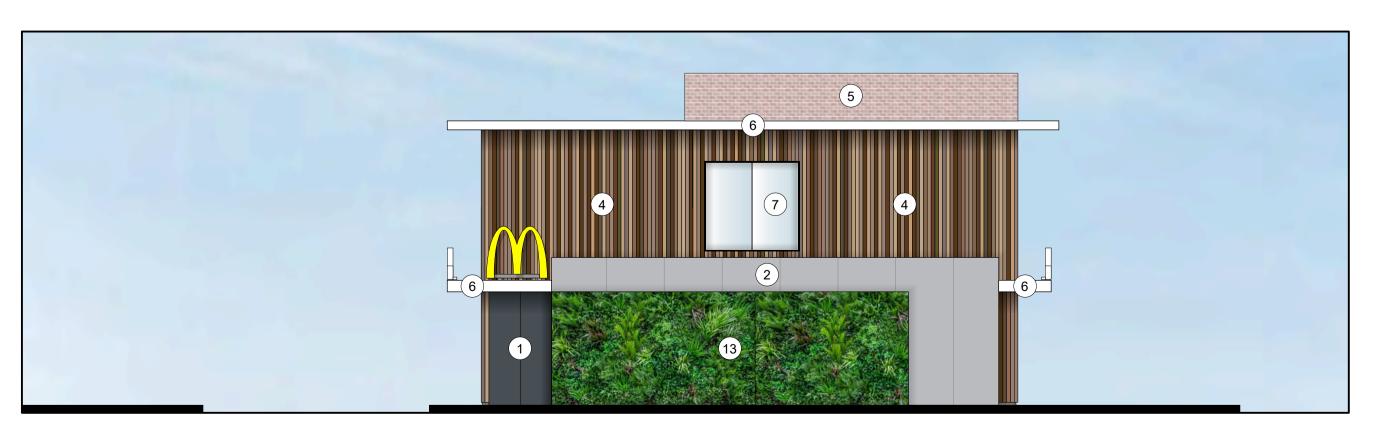

**SOUTH ELEVATION** 1:100

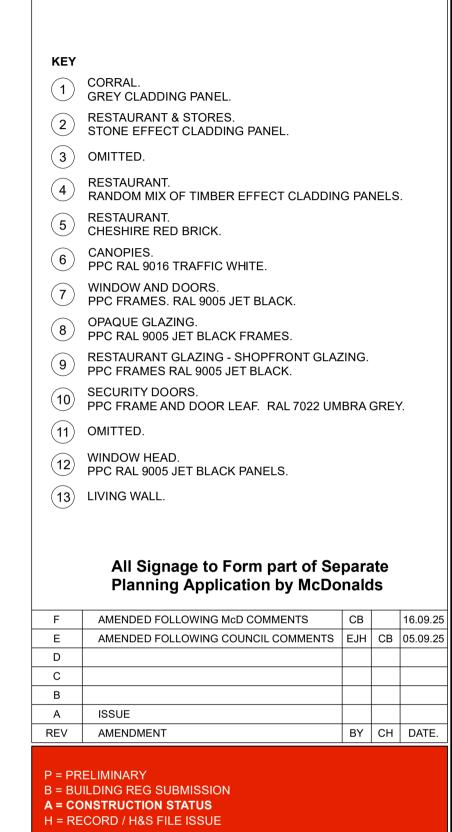

LOCATION PLAN 1:2500

Scale Bar 1:100

DO NOT USE ANY DRAWING ON SITE UNLESS THE REVISION STARTS WITH THE LETTER "A"

Copyright remains the property of Craig Foster Architects and has not been released to any other party unless specifically documented in writing

Do not scale this drawing
Check all dimensions and detail on site before proceeding
Report any discrepancies before proceeding

CAPRICORN PARK SANDBACH M6 JUNCTION 17

MCDONALD'S PROPOSED ELEVATIONS



BY CH DATE.

date : 02.05.2019

19132-5-008 scale 1:100 @ A1

**SITE PLAN** 1:500



2020


chitects 2020

Craig Foste

Craig Fo

 $\odot$ 

cts 2020

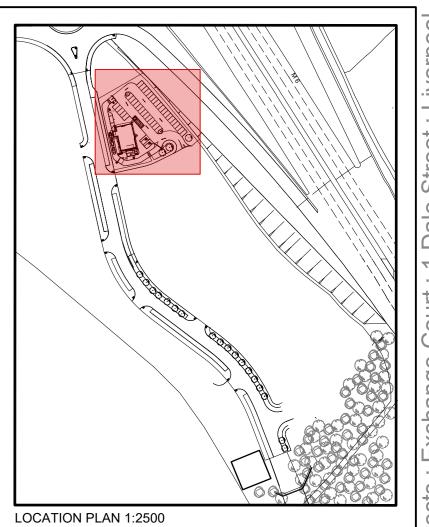

Tarmacadam - Car Park

Marshalls 200mm x 100mm Charcoal Keyblock

Tarmacadam - Footpaths

Turf & Low Level Shrubs - Soft Landscaping

Brushed Concrete - Drive Thru Lanes w/ Road Markings and Delivery Route

Floor Areas GIA	m²	sqft
Ground Floor Area	167.2	1800
Total Floor Area	167.2	1800

Parking	Total
Standard Bays	37
Disabled Grade Bays	2
Cycle Parking	6

#### PLANNING ISSUE

REQUEST IMMEDIATELY CONSTRUCTION ISSUE FROM ARCHITECT IF THIS DRAWING IS ON SITE

Copyright of this drawing and all designs and detail on it remains the property of Craig Foster Architects and has not been released to any other party unless specifically documented in writing.

Do not scale this drawing.

Check all dimensions and detail on site before proceeding. Report any discrepancies before proceeding.

**SANDBACH M6 JUNCTION 17** 

COSTA PROPOSED FLOOR PLANS

CRAIG **FOS**TER **ARCHITECTS** 


dwg no.

19132(5)003


(D)

dwg no. 19132(5)004




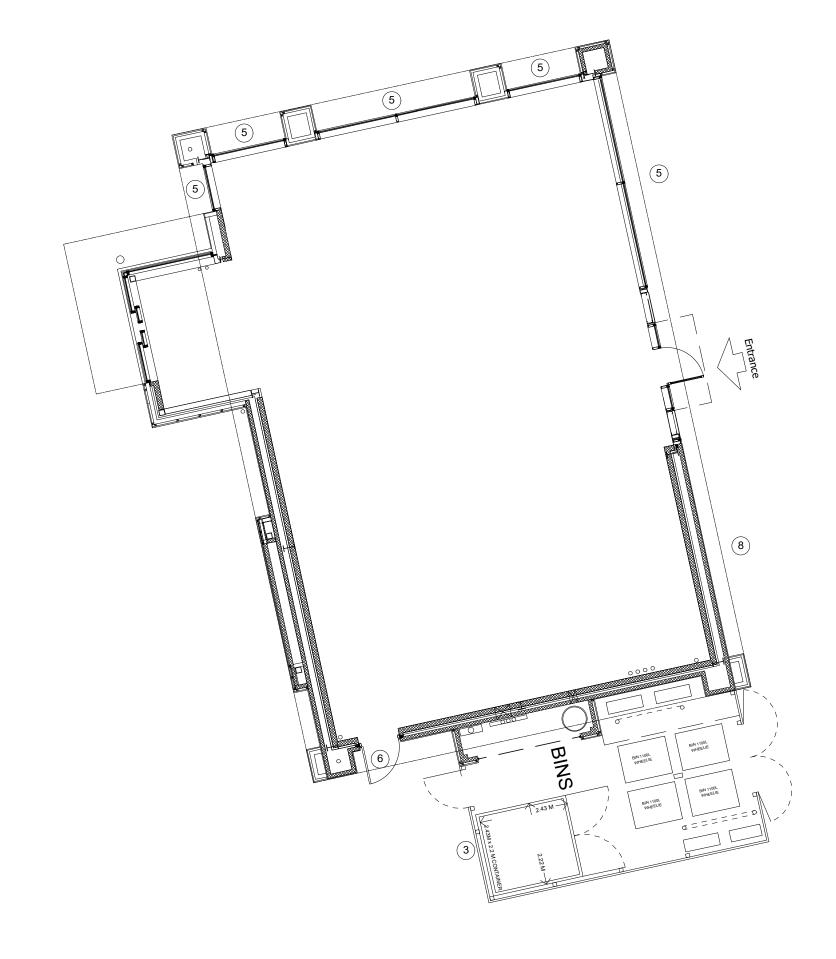



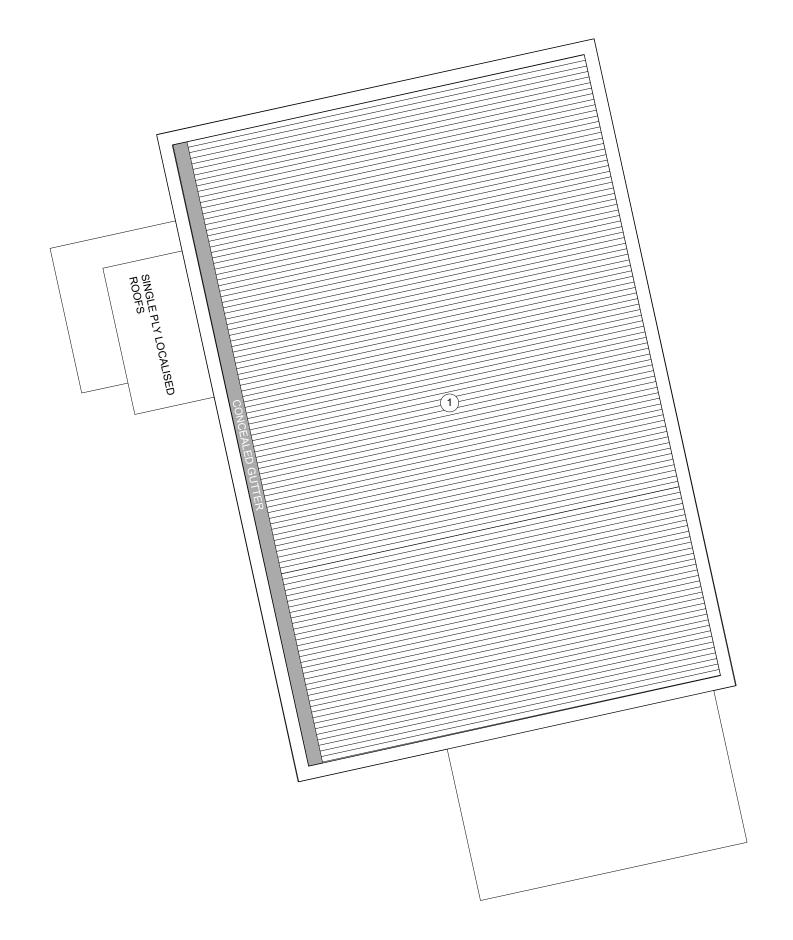

**ROOF PLAN 1:100** 

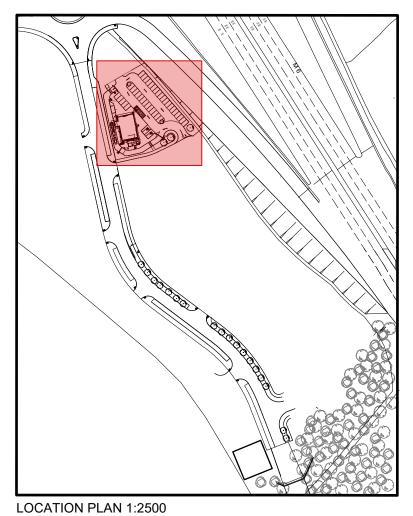

- ROOF: COMPOSITE PROFILED METAL PANEL
- 2 POWDER COATED ALUMINIUM FLASHING FORMING FASCIA
- 3 TIMBER FRAME WITH BRICK INFILL
- 4) POWDER COATED ALUMINIUM BACKED PANELS
- 5 POWDER COATED ALUMINIUM SHOPFRONT SYSTEM
- 6 STEEL SERVICE DOOR
- 7 LOUVRES WITH INTERNAL INSECT MESH

#### PLANNING ISSUE

REQUEST IMMEDIATELY CONSTRUCTION ISSUE FROM ARCHITECT IF THIS DRAWING IS ON SITE

Copyright of this drawing and all designs and detail on it remains the property of Craig Foster Architects and has not been released to any other party unless specifically documented in writing.

Do not scale this drawing.

Check all dimensions and detail on site before proceeding.

Report any discrepancies before proceeding.

scale bar 1:100 @ A1

SANDBACH M6 JUNCTION 17

dwg. title:

## COSTA PROPOSED FLOOR PLANS

**FOS**TER **ARCHITECTS** 

date 26.09.2019


© Craig Foster Architects 2025




**WEST ELEVATION** 1:100




**EAST ELEVATION** 1:100

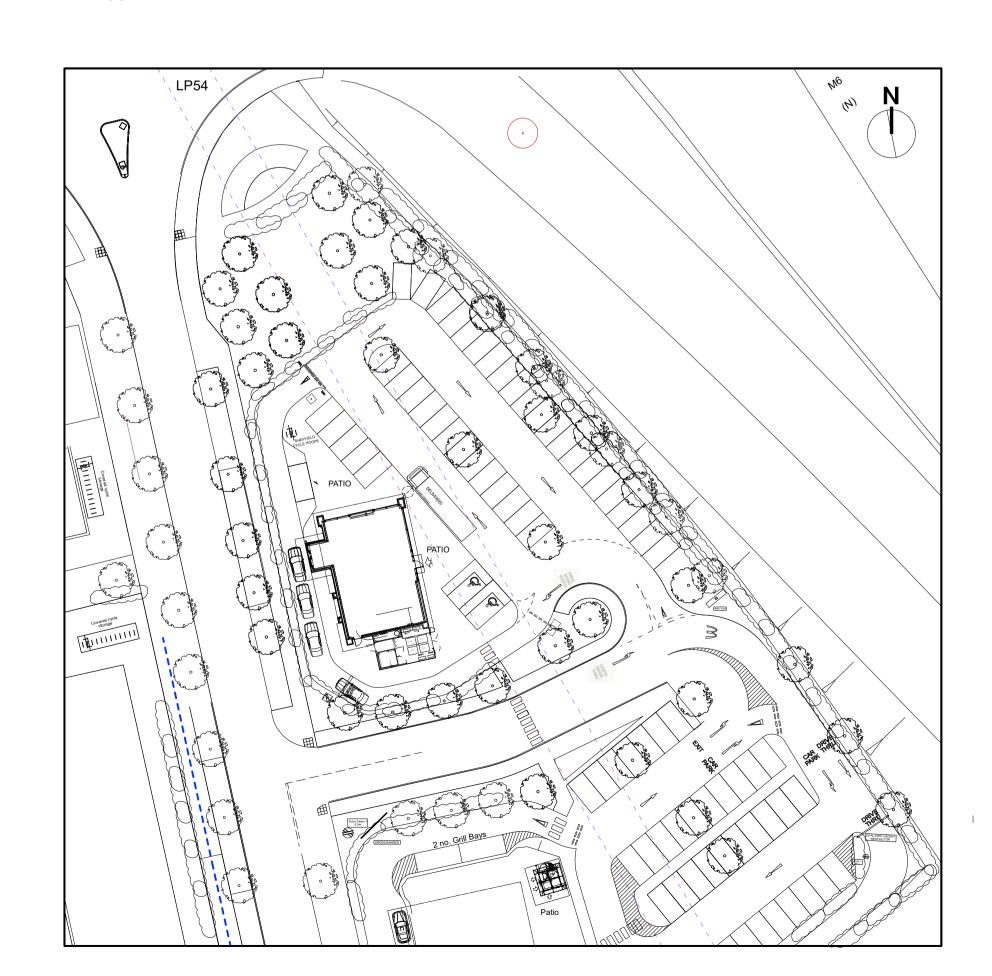


SITE PLAN 1:500

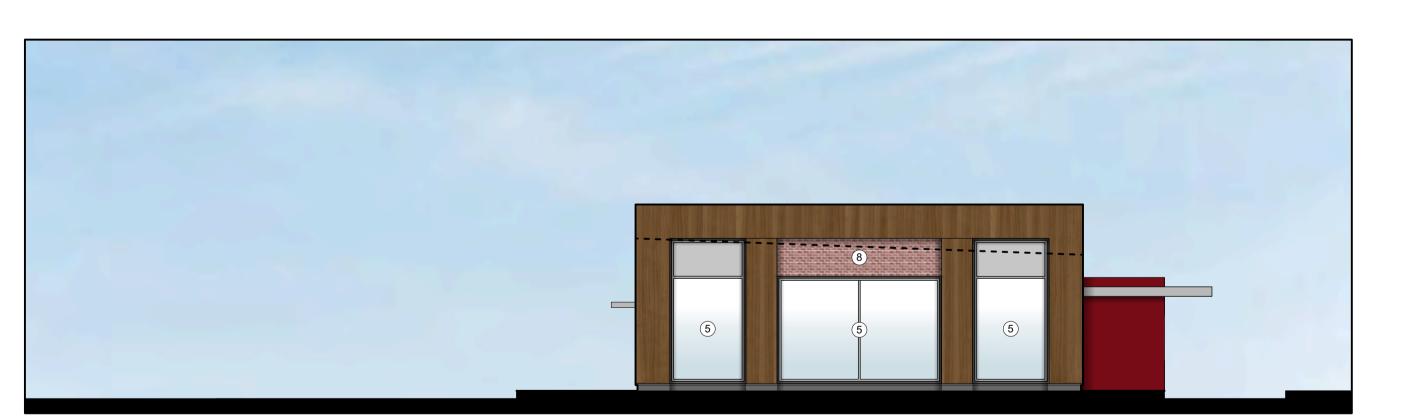

NORTH ELEVATION 1:100

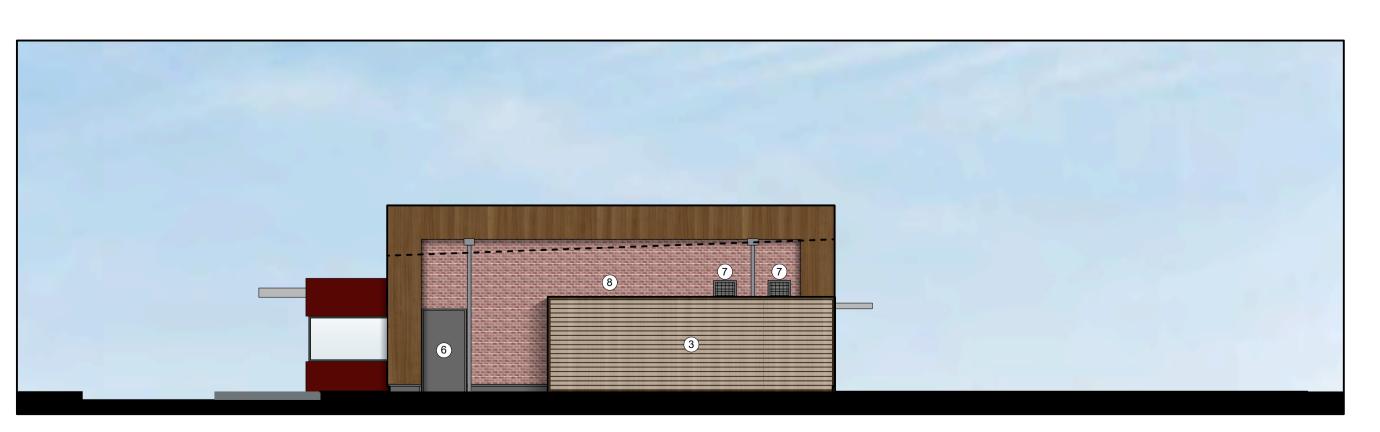

**SOUTH ELEVATION** 1:100

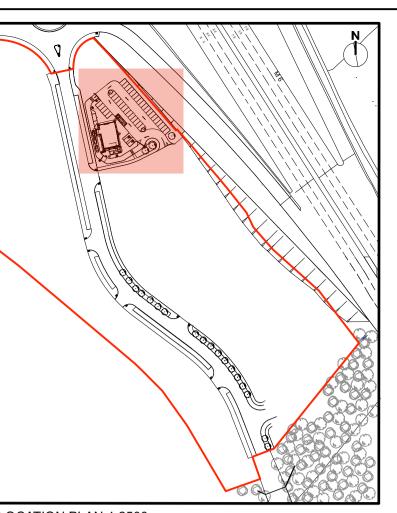

LOCATION PLAN 1:2500

### KEY

- ROOF: COMPOSITE PROFILED METAL PANEL
- 2 POWDER COATED ALUMINIUM FLASHING FORMING FASCIA
- 3 CEDAR TIMBER CLADDING
- (4) POWDER COATED ALUMINIUM BACKED PANELS
- 5 POWDER COATED ALUMINIUM SHOPFRONT SYSTEM
- 6 STEEL SERVICE DOOR
- 7 LOUVRES WITH INTERNAL INSECT MESH
- (8) TIMBER FRAMEWORK WITH BRICK INFILL

G	AMENDED FOLLOWING COSTA COMMENTS	СВ		19.09.25
F	AMENDED FOLLOWING COSTA COMMENTS	СВ		18.09.25
E	AMENDED FOLLOWING COUNCIL COMMENTS	EJH	СВ	05.09.25
D	PLANNING APPLICATION ISSUE			25.11.21
С	ALTERATIONS TO TIMBER			
В	BRICK INFILL ADDED			
Α	ISSUE			
REV	AMENDMENT	BY	СН	DATE.

P = PRELIMINARY
B = BUILDING REG SUBMISSION
A = CONSTRUCTION STATUS
H = RECORD / H&S FILE ISSUE

DO NOT USE ANY DRAWING ON SITE UNLESS THE REVISION STARTS WITH THE LETTER "A"

Copyright remains the property of Craig Foster Architects and has not been released to any other party unless specifically documented in writing

Do not scale this drawing
Check all dimensions and detail on site before proceeding
Report any discrepancies before proceeding

Scale Bar 1:100

# CAPRICORN PARK SANDBACH M6 JUNCTION 17

## COSTA PROPOSED ELEVATIONS



date : 26.09.2019 scale 1:100 @ A1 19132-5-005