

25/2658/FUL


Higher Farm Equine Ltd

Higher Farm Stocks Lane

Over Peover

Knutsford

WA16 8BF

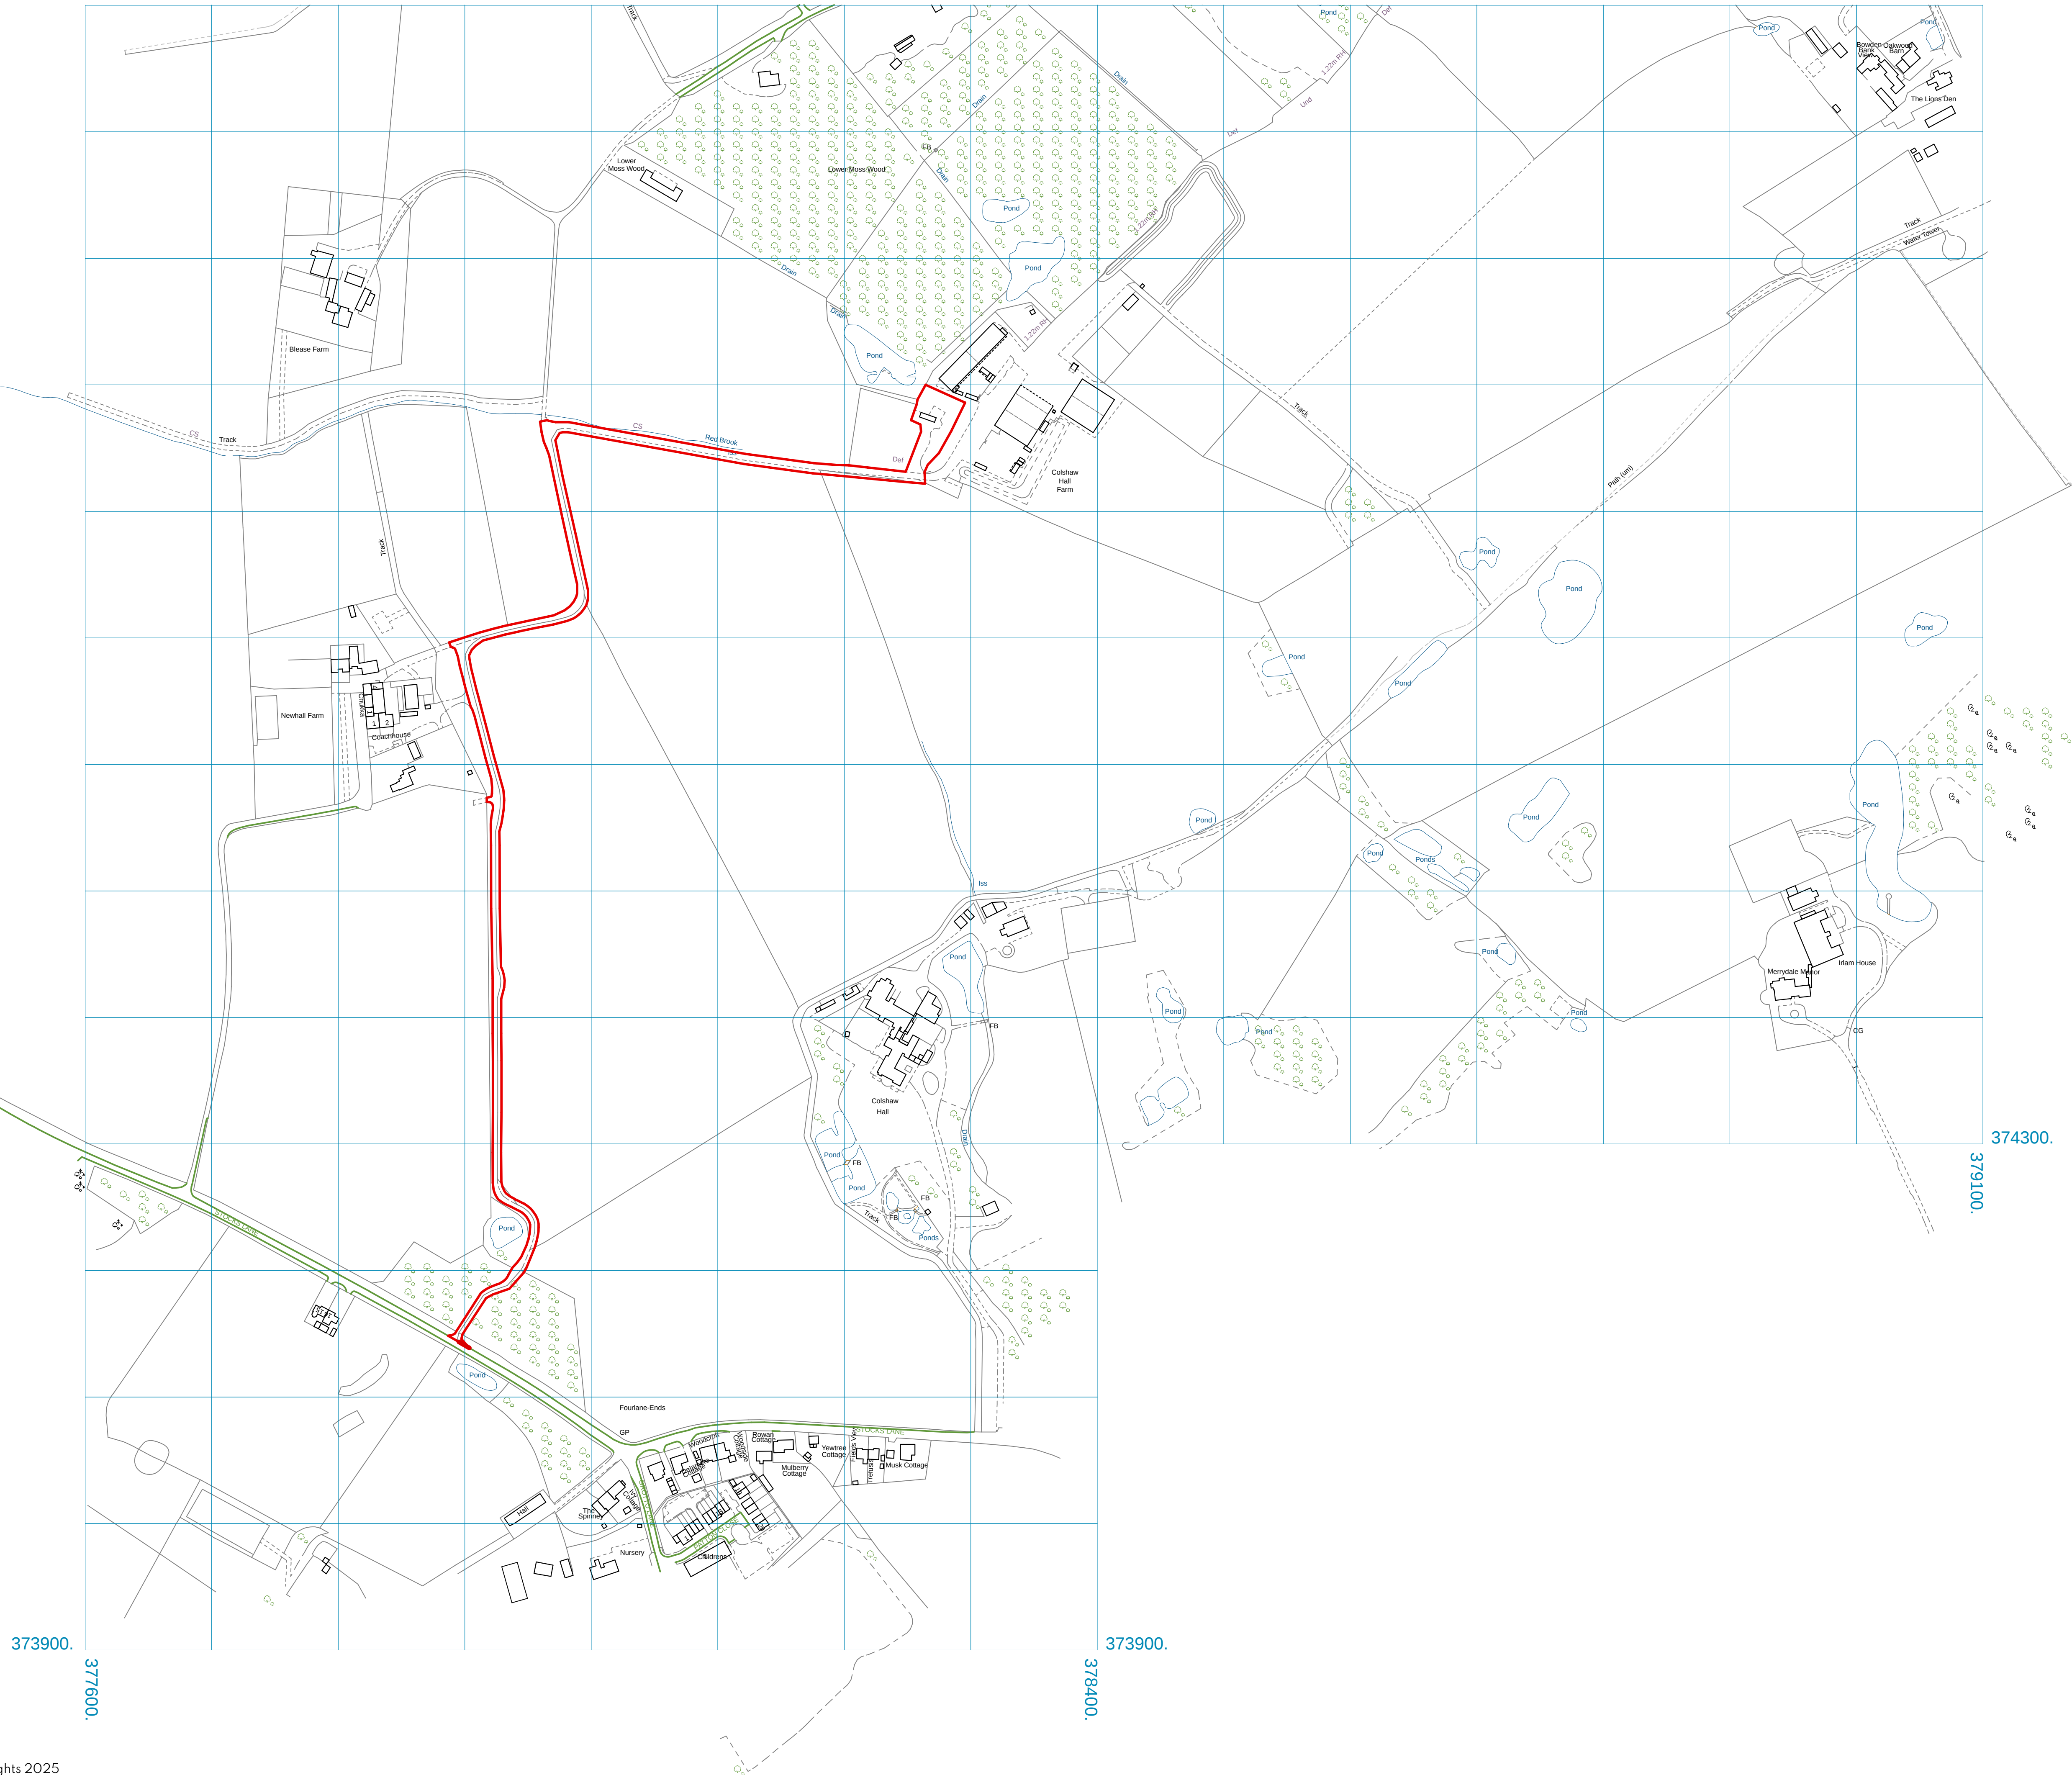

Application:
Colshaw Hall Farm Equestrian Dwelling

Drawing Title:
Location Plan

Scale:
1:2500 @ A1

Drawing Number:
1750/J250077/001.1

Date:
08 July 2025

Drawn by:
SK


Design Consultant



WHARFE
RURAL PLANNING

Sapling Home Farm, Ullard Hall Lane, Lower
Peover, Knutsford, Cheshire WA16 9PJ

T: 0 1 5 6 5 7 4 6 9 1 0
E: info@wharferuralplanning.co.uk
W: www.wharferuralplanning.co.uk

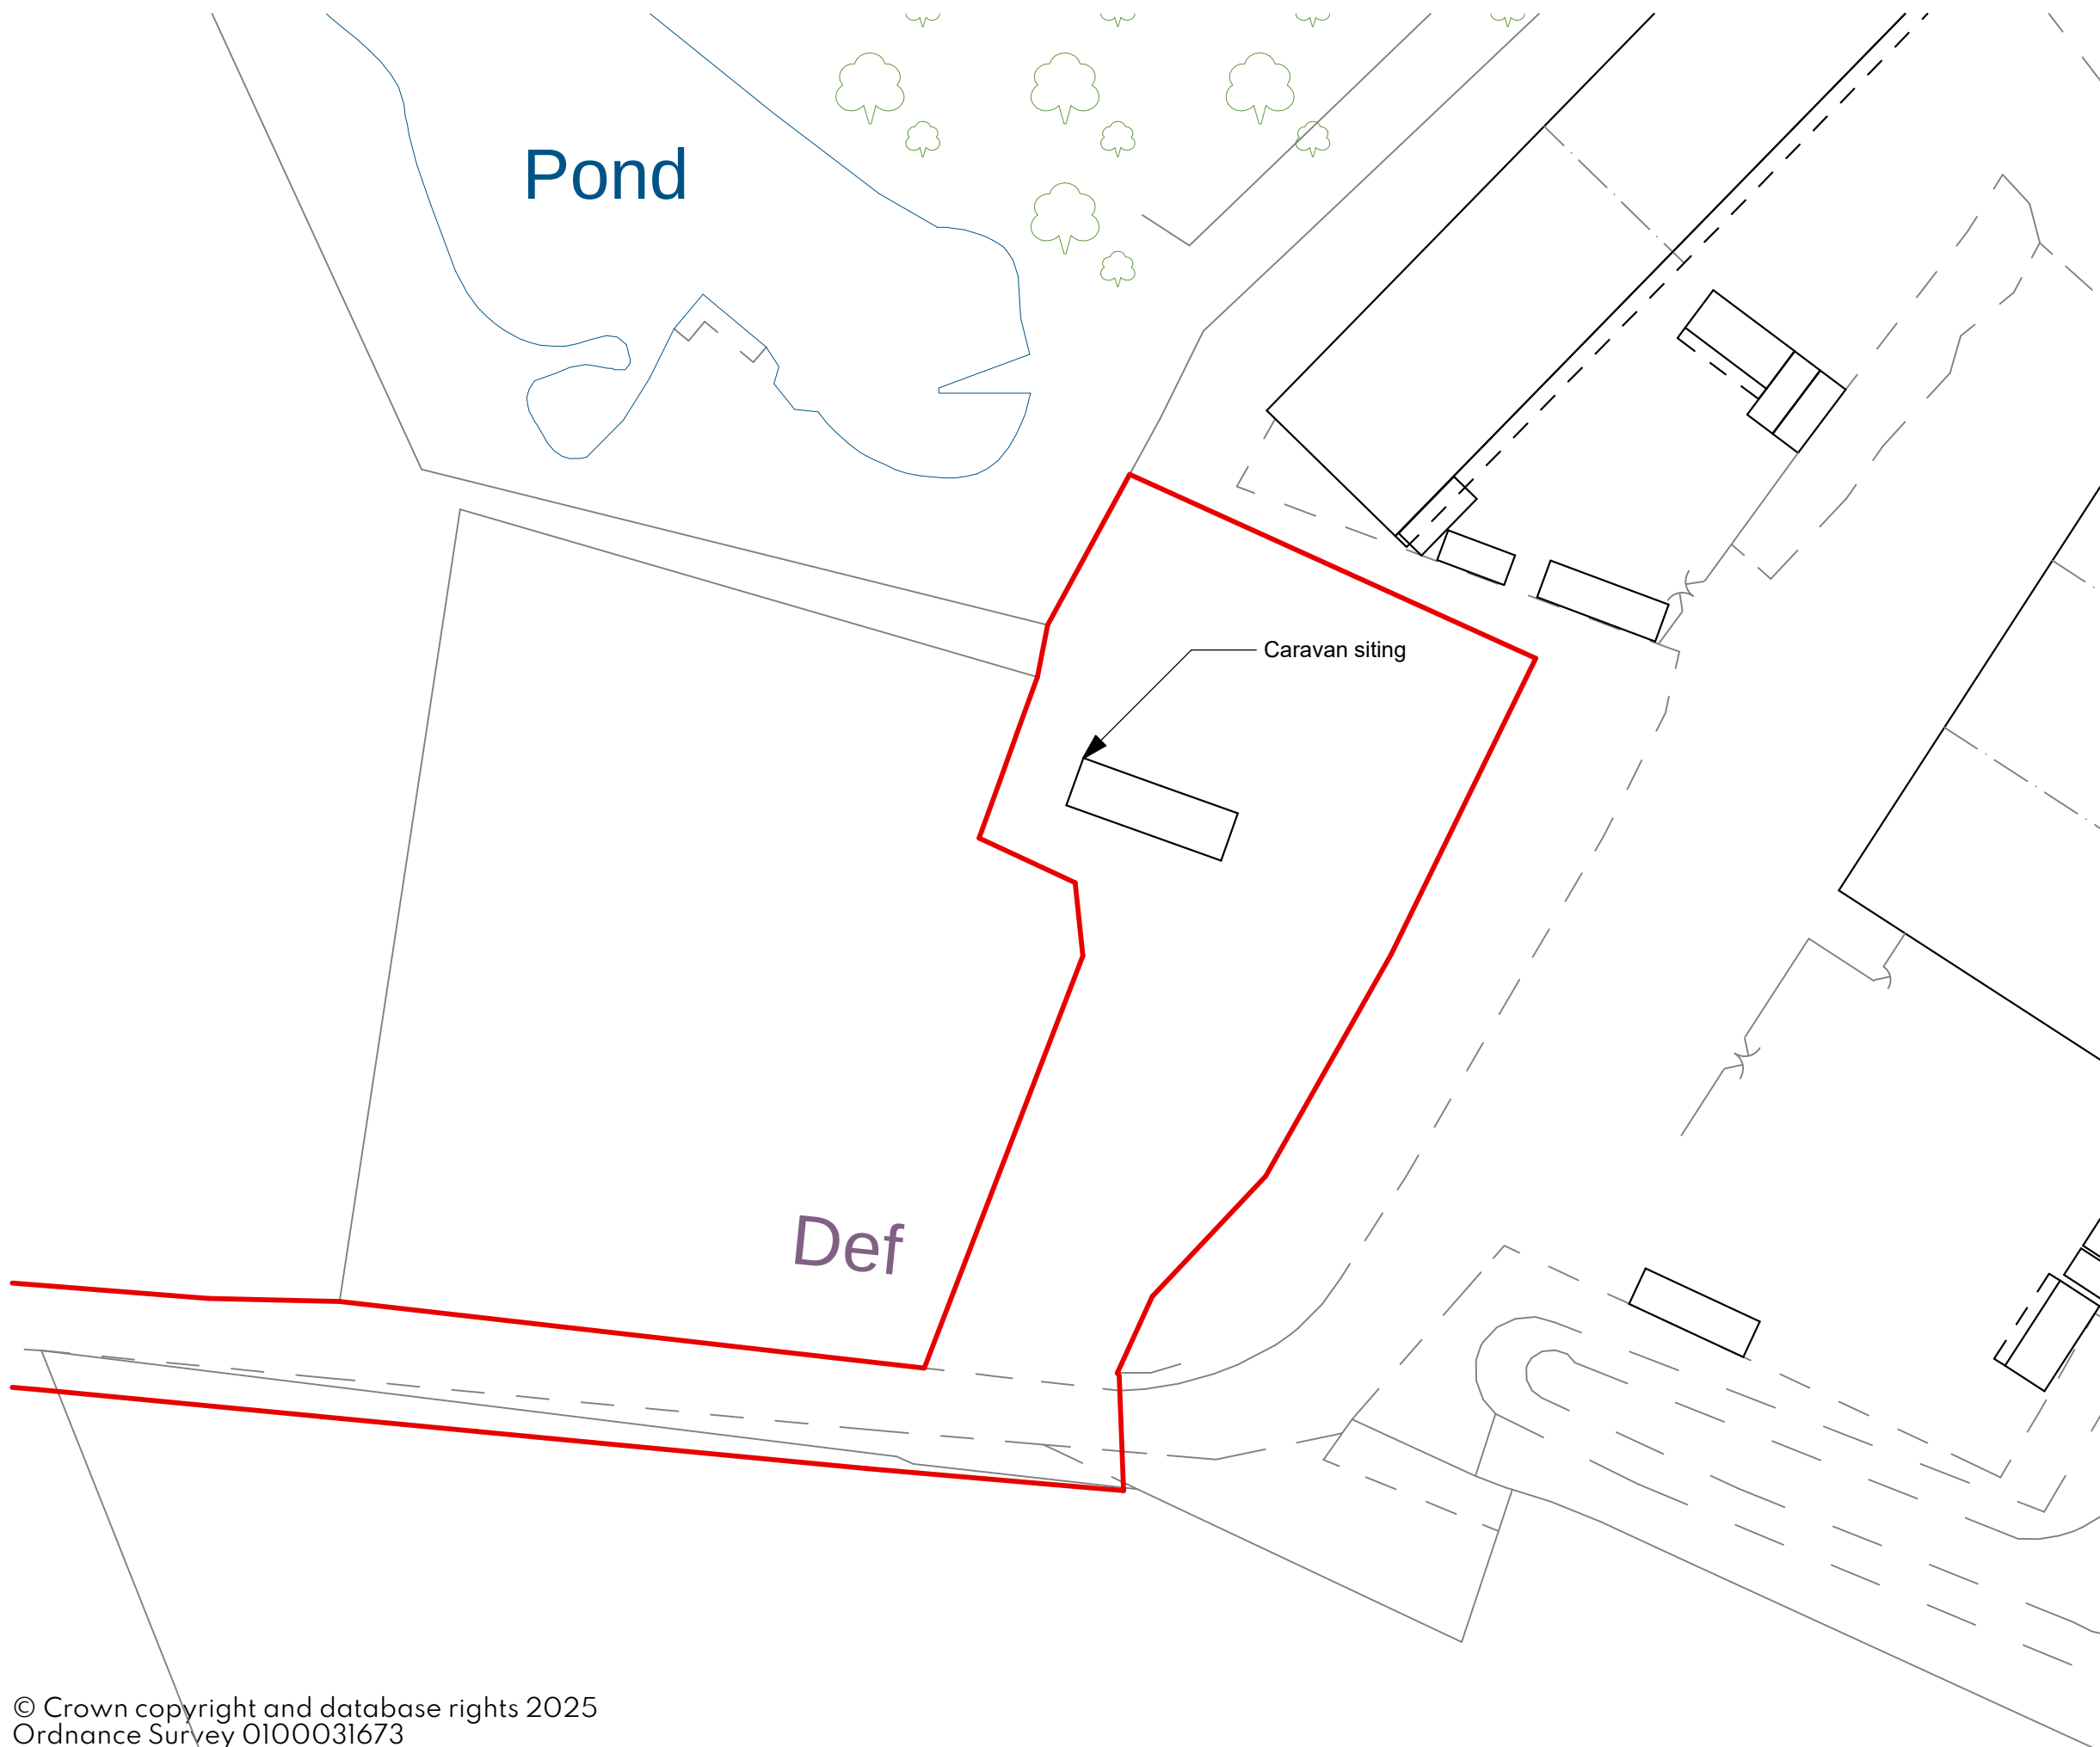

Application:
Colshaw Hall Farm Equestrian Dwelling

Drawing Title:
Site Plan as Proposed

Scale:
1:500 @ A3

Drawing Number:
1750/J250077/002.1

Date:
08 July 2025

Drawn by:
SK
Design Consultant



WHARFE
RURAL PLANNING

Sapling Home Farm, Ullard Hall Lane, Lower
Peover, Knutsford, Cheshire WA16 9PJ

T: 01565 746910
E: info@wharferuralplanning.co.uk
W: www.wharferuralplanning.co.uk