


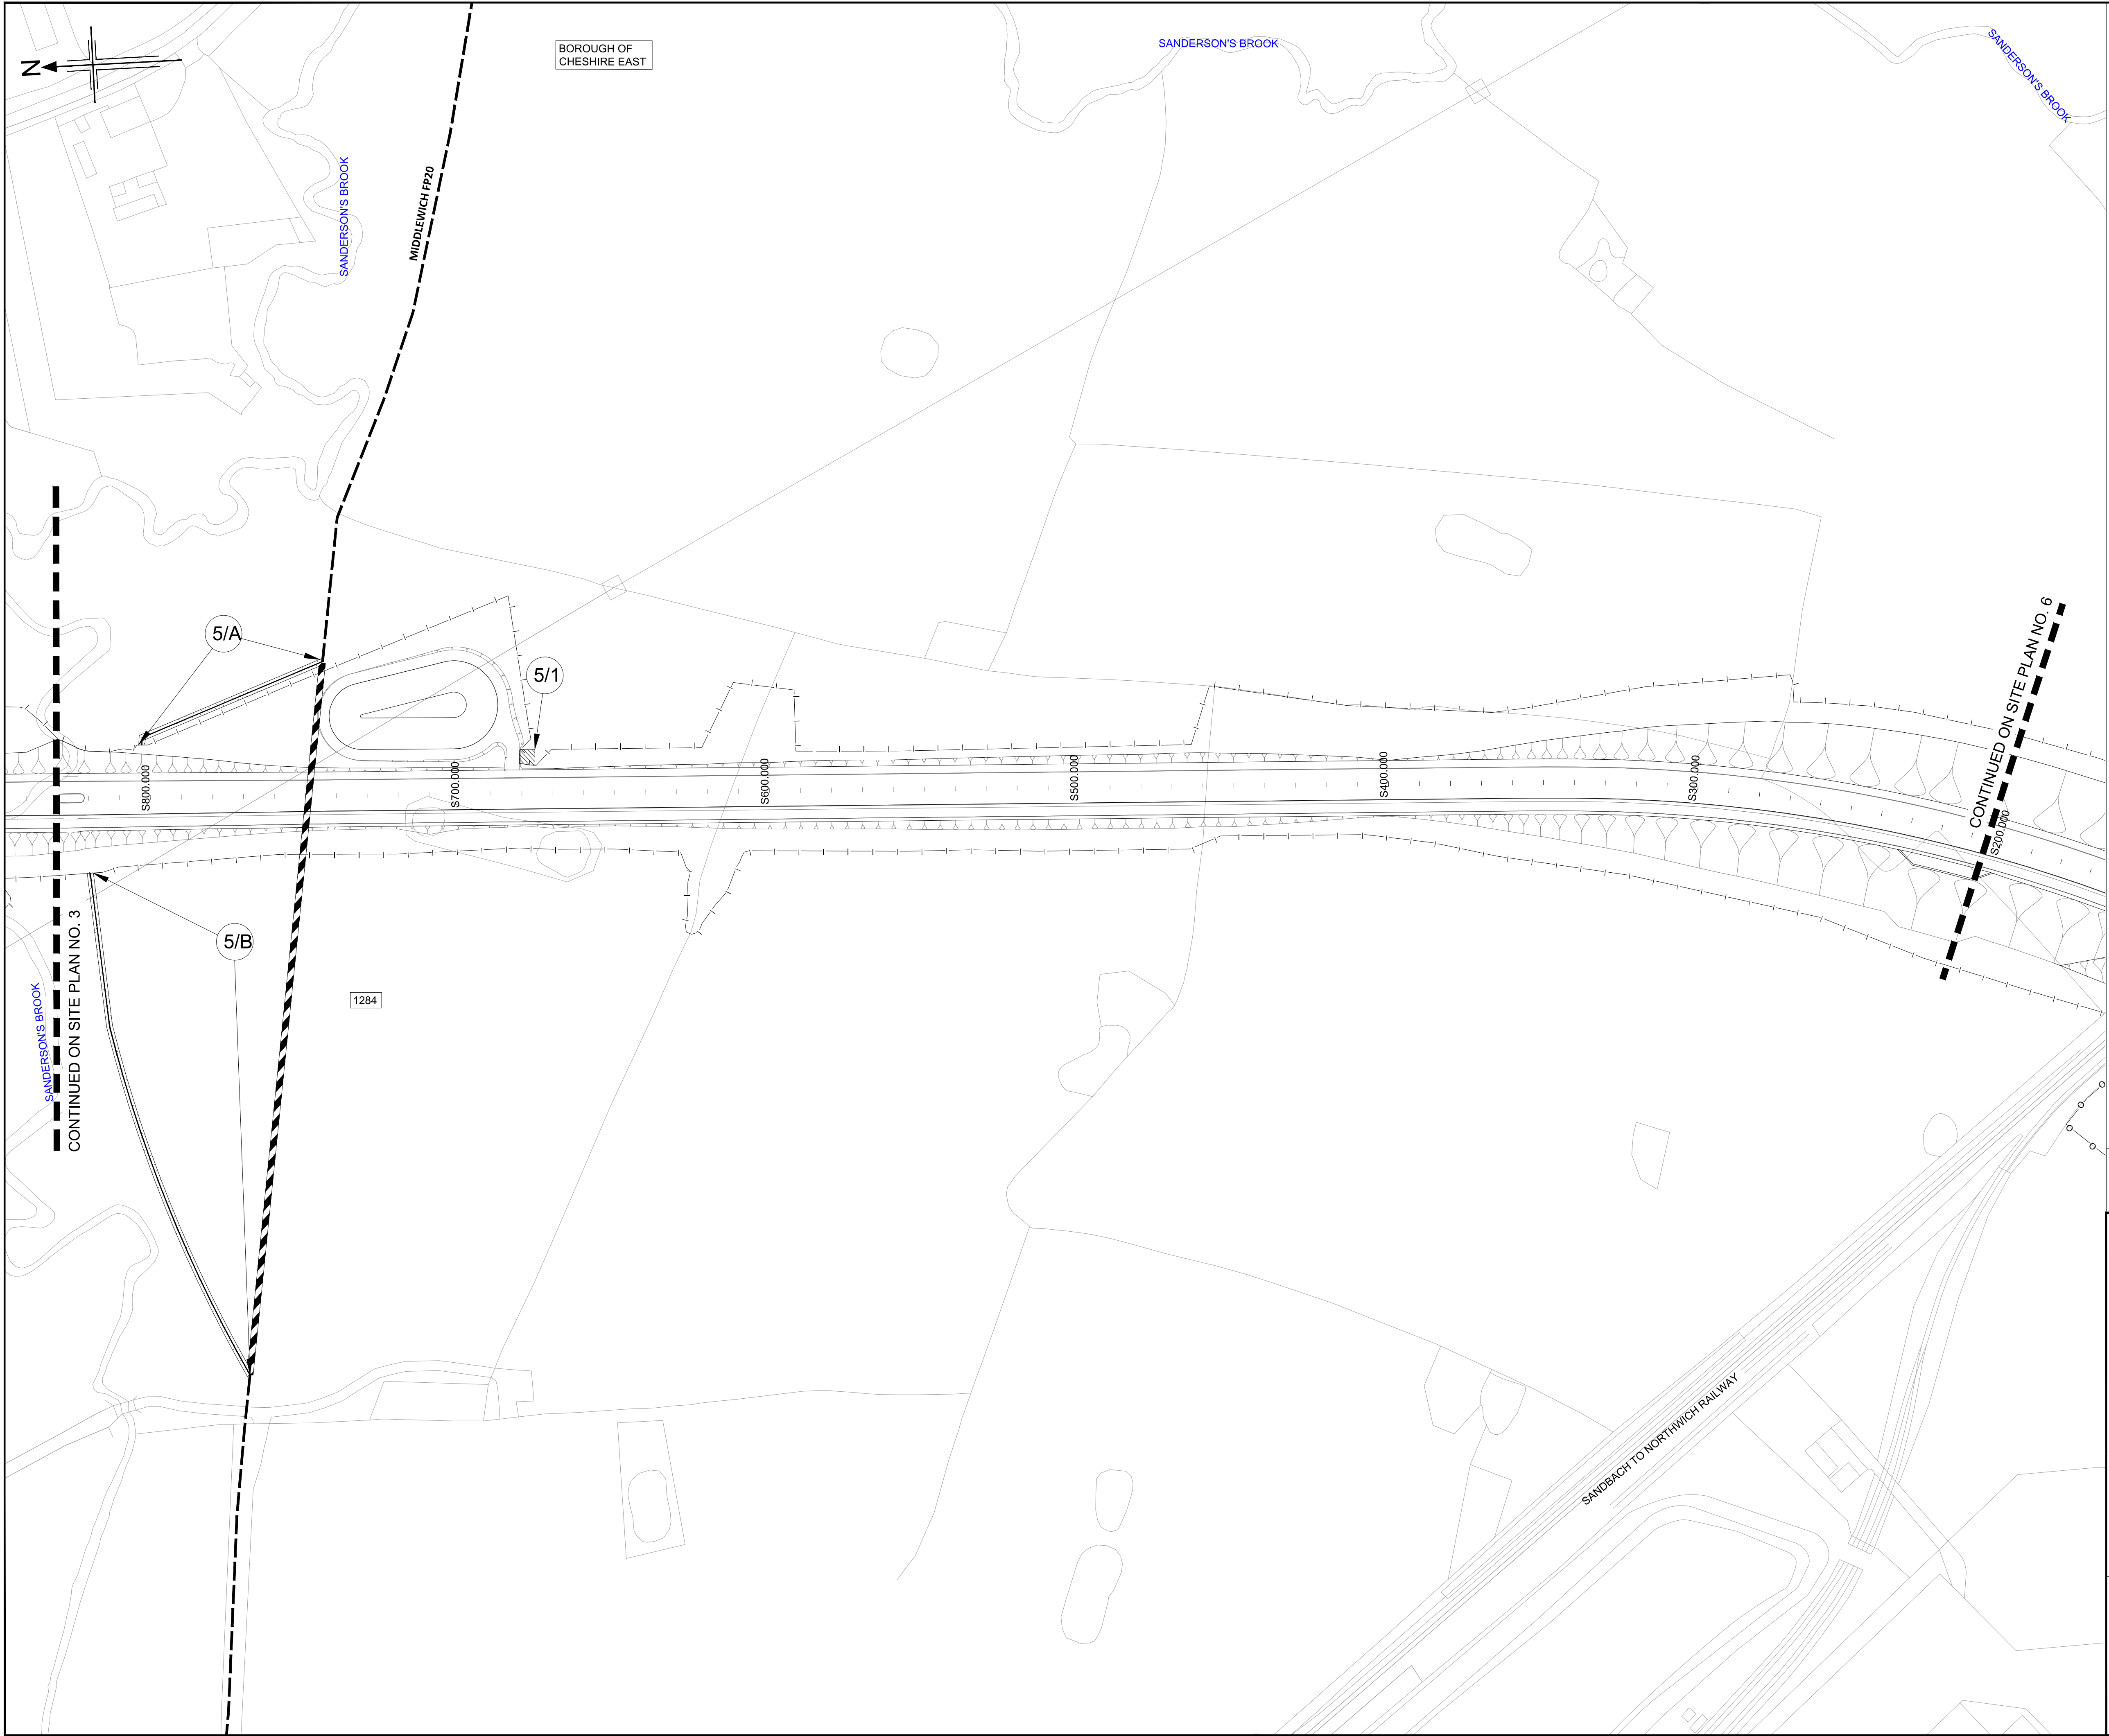

NOTES:

This Site Plan does not show widths or construction details.

Borough/Parish Boundary - . . -

Public Right of Way - - - - -

Ordnance Survey field number 0038

KEY:

Classified Road Highway Boundary (double line with cross-ticks)

Highway to be stopped up Highway Boundary (hatched)

Highway to be improved Highway Boundary (cross-hatched)

New Highway Highway Boundary (solid line with circles)

Private Means of Access to be stopped up Highway Boundary (solid black)

New Means of Access Highway Boundary (hatched)

The Common Seal of
CHESHIRE EAST BOROUGH COUNCIL
was hereunto affixed
in the presence of

Dated this day of 2021

Scale 1:1000
10m 0m 10m 20m 30m 40m 50m 60m 70m

This map is based upon Ordnance Survey material with the permission of Ordnance Survey on behalf of the Controller of Her Majesty's Stationary Office © Crown copyright. Unauthorised reproduction infringes Crown copyright and may lead to prosecution or civil proceedings.
CHESHIRE EAST COUNCIL 100049045 2019



Cheshire East Council

THE CHESHIRE EAST COUNCIL
(A533 MIDDLEWICH EASTERN BYPASS)
(CLASSIFIED ROAD)
(SIDE ROADS) ORDER 2021

PUBLIC RIGHT OF WAY AND
PRIVATE MEANS OF
ACCESS ALTERATIONS
SITE PLAN NO. 5