


04/1236P

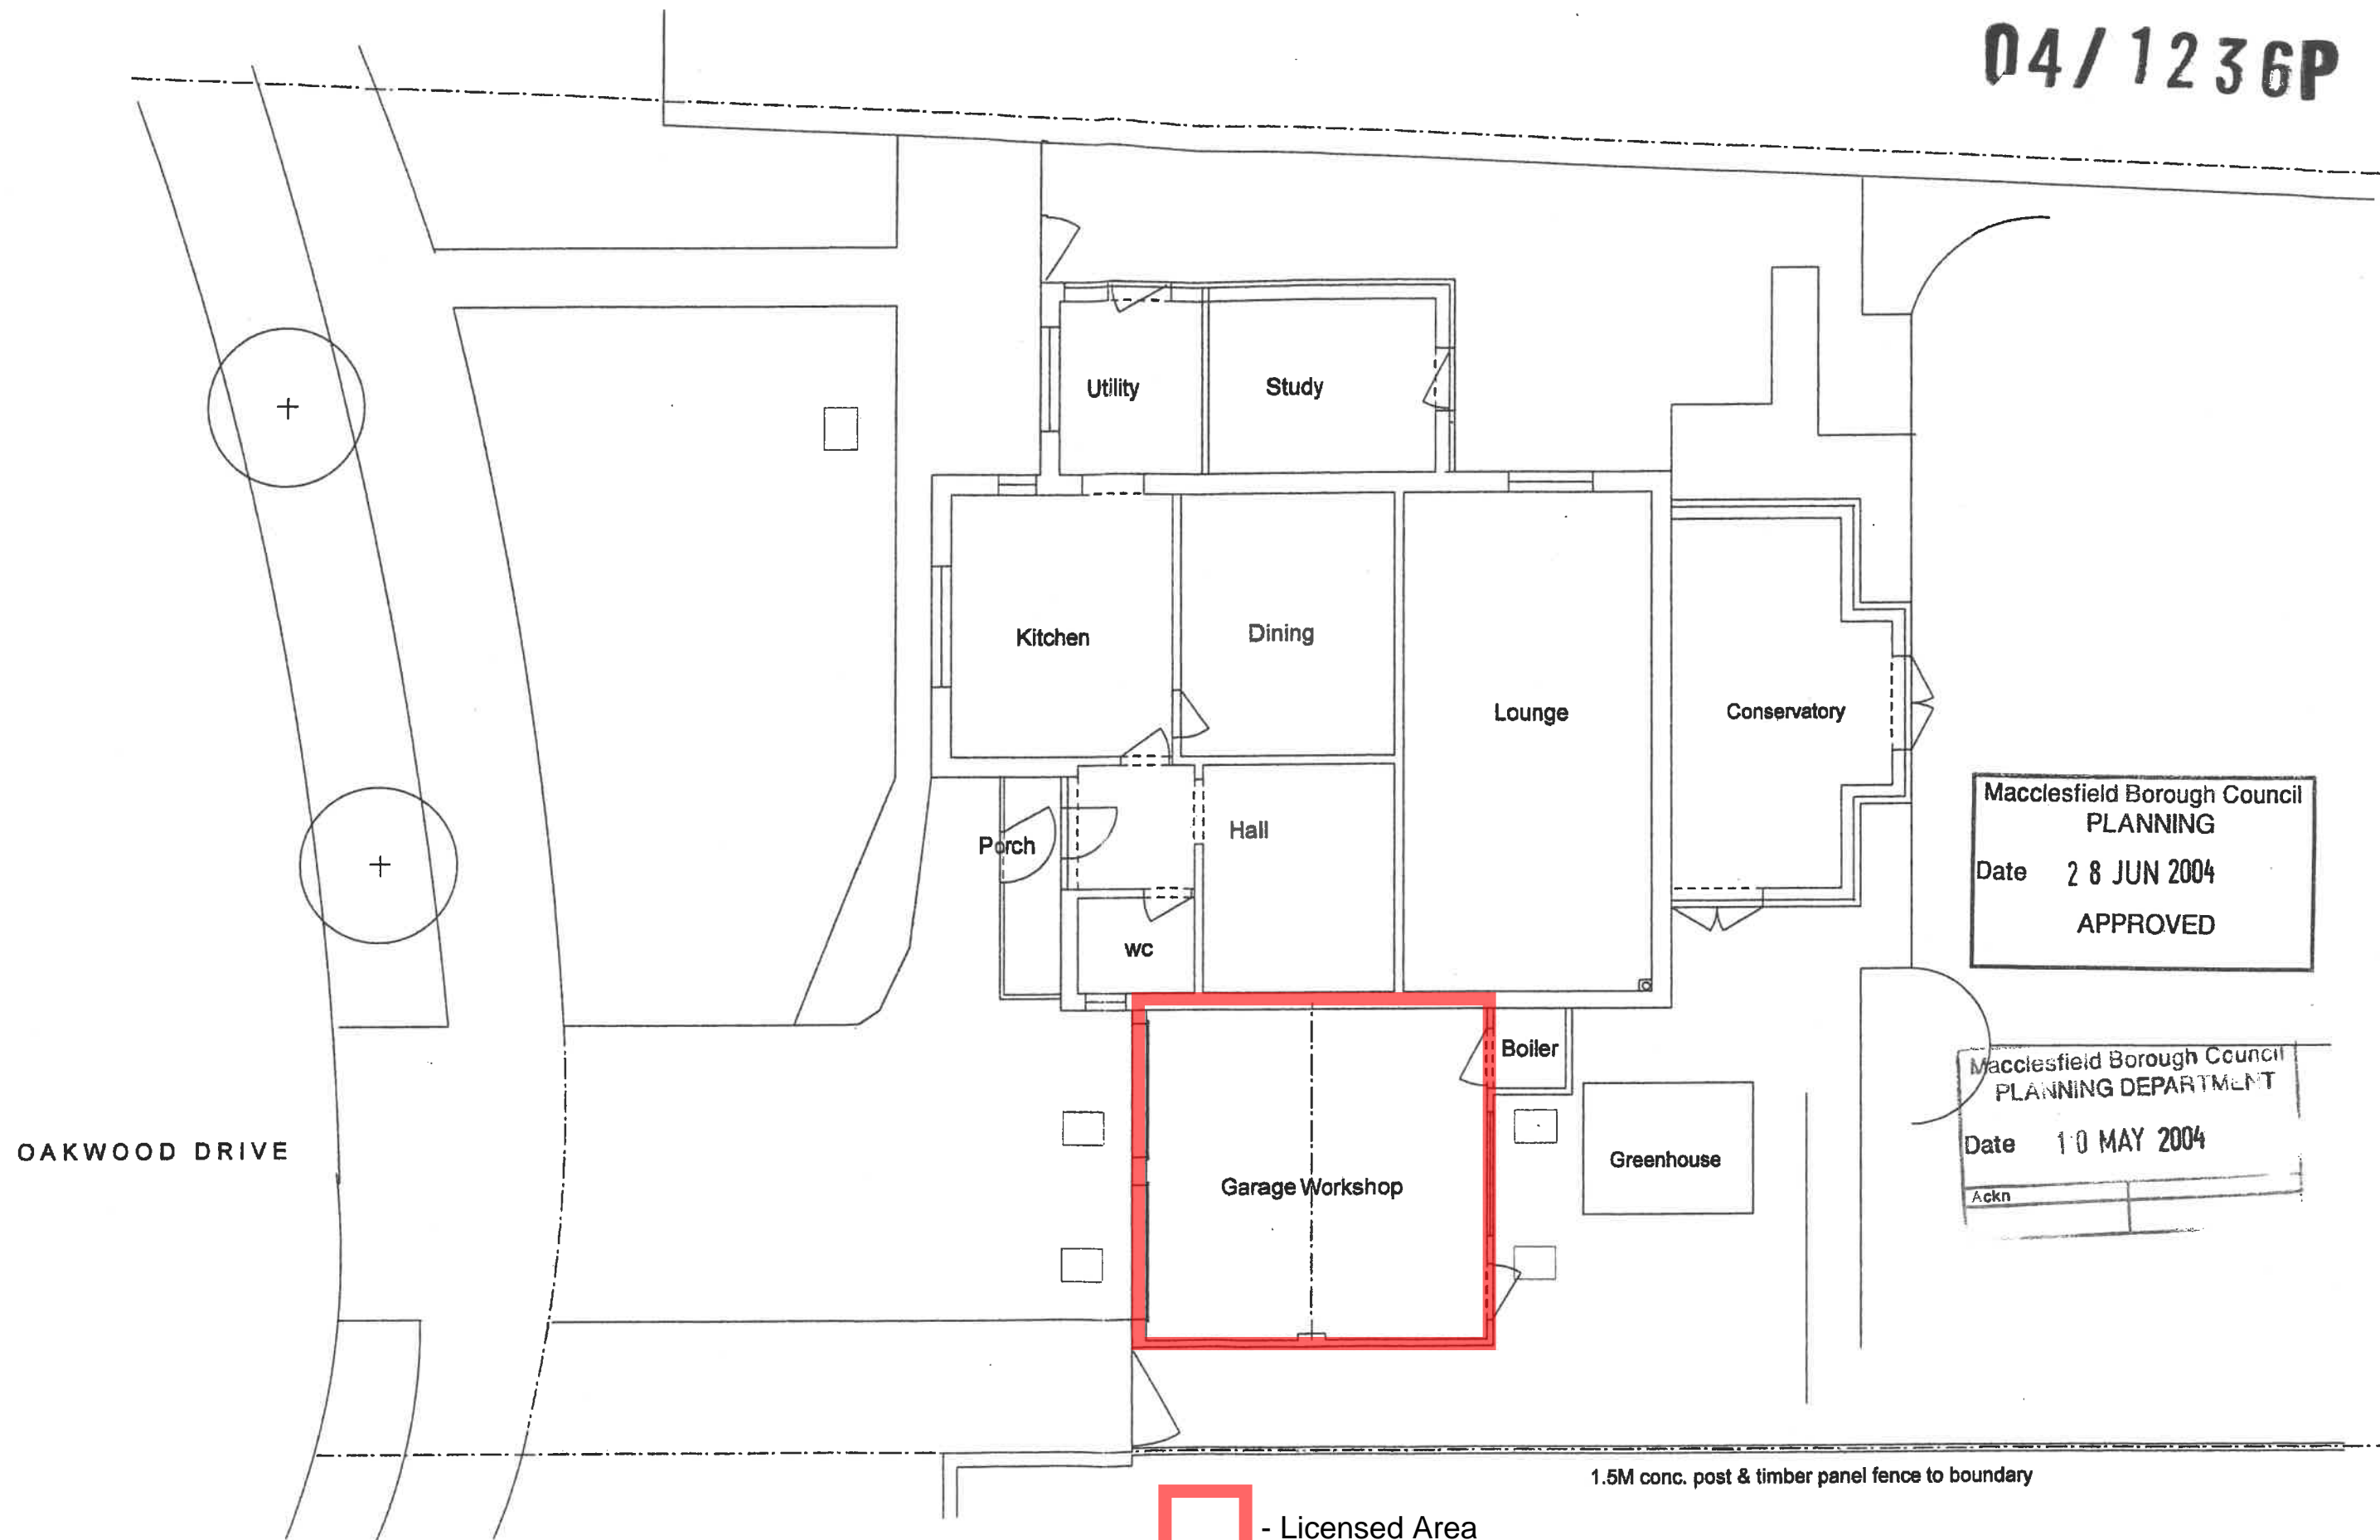


Macclesfield Borough Council
 PLANNING
 Date 28 JUN 2004
 APPROVED


Macclesfield Borough Council
 PLANNING DEPARTMENT
 Date 10 MAY 2004
 Ackn

OAKWOOD DRIVE

1.5M conc. post & timber panel fence to boundary

 - Licensed Area

GROUND FLOOR PLAN

 Barrie Jones ARCHITECTS 70 Fence Avenue Macclesfield Cheshire SK10 1LT Tel/Fax 01625 617940	MR & MRS T SMITH 12 Oakwood Drive, Prestbury Existing Ground Floor Plan	scale: 1/100 date: 5.4.04 Drawing No SM04SK10 / 01 Rev
--	--	--