

Notes

Jennings Design Associates take no responsibility for any dimensions obtained by scaling from this drawing. If no dimension is shown the recipient must ascertain the dimension specifically from the Architect or by site measurement. Supplying this drawing in digital form is solely for convenience and no reliance may be placed on digital data. All data must be checked against hard copy. Dimensions must be checked on site. Any discrepancies must be reported to the Architect immediately. This drawing is copyright of Jennings Design Associates



Front Elevation




East Side Elevation



Rear Elevation



West Side Elevation

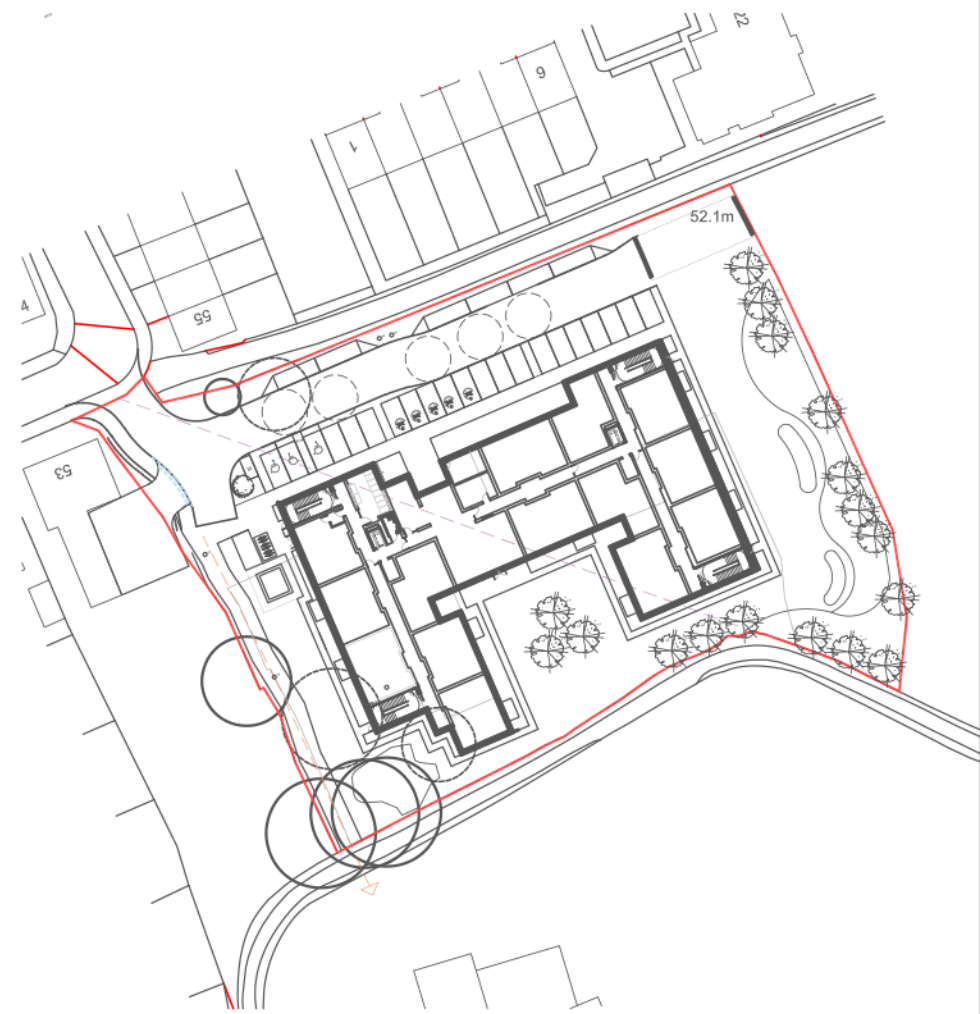

Key Plan
1:1000

D	Amendments to suit design team comments	06.04.23	ABH
C	Revised following comments received from planner.	14.03.23	SB
B	Planning Issue	30.09.22	SK
A	Window transom heights raised to 1100mm in line with AD Part O	16.06.22	SK
-	Initial issue for LPA comment	16.02.22	SK
Rev	Description	Date	By

jda architects

info@jda-architects.com
www.jda-architects.com

manchester: 0161 336 5011
liverpool: 0151 665 0112

Client:		Bowsall Ltd			
Project:		Herbert Street, Crewe			
Project Status:		PL - Planning			
Scale:	@ original size	Date:	Drawn by:	Checked By:	
1:200	A1	January 2022	SK	KOR	
Project Number		Drawing Number			
1183	A	DR	020		
Description		Proposed Elevations			Rev
					D

Scale 1:200