

23/1509M

STANLEY AND  
BROCKLEHURST COURT,  
KING EDWARD ROAD,  
MACCLESFIELD, SK10 1AP


Revisions.


No.	Revision.	Date.	By.
-	-	-	-




Area  
1,222sqm  
0.3 Acres




<b>Project</b> Stanley and Brocklehurst Almshouses, King Edward Road, Macclesfield SK10 1AP				 <b>Bower Mattin</b>  Unit 23 / 24 Beechfield House, Winterton Way, Lyne Green, Business Park, Macclesfield SK11 6LP  Telephone 01625-509187 E-Mail architects@ bowermattin-young.co.uk Chartered Architects Surveyors
<b>Title</b> Site Location Plan 1:1250				
Scale 1:500@A3 Drawn By MY	Date May 2022 Checked 	Job No 23412 Sequential No 001	Original Revision -	

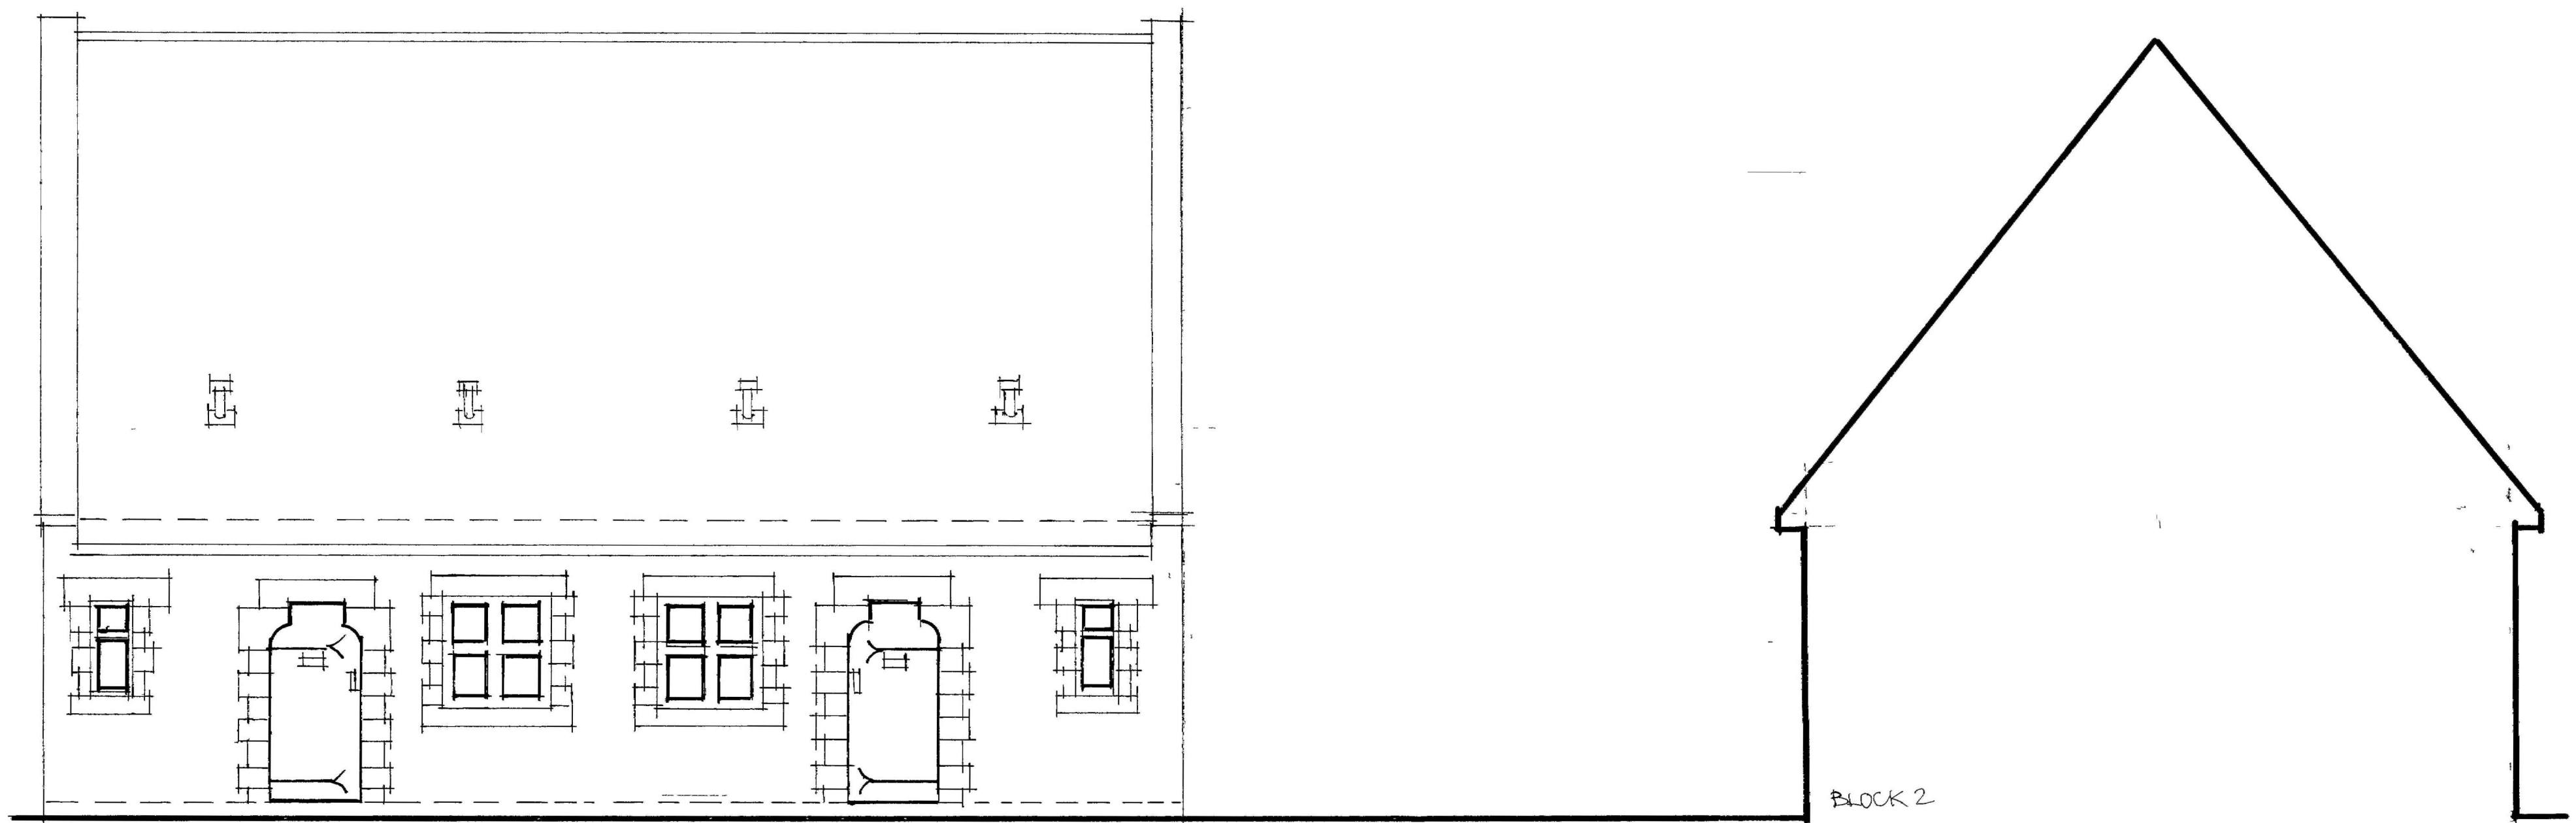



BLOCK 1

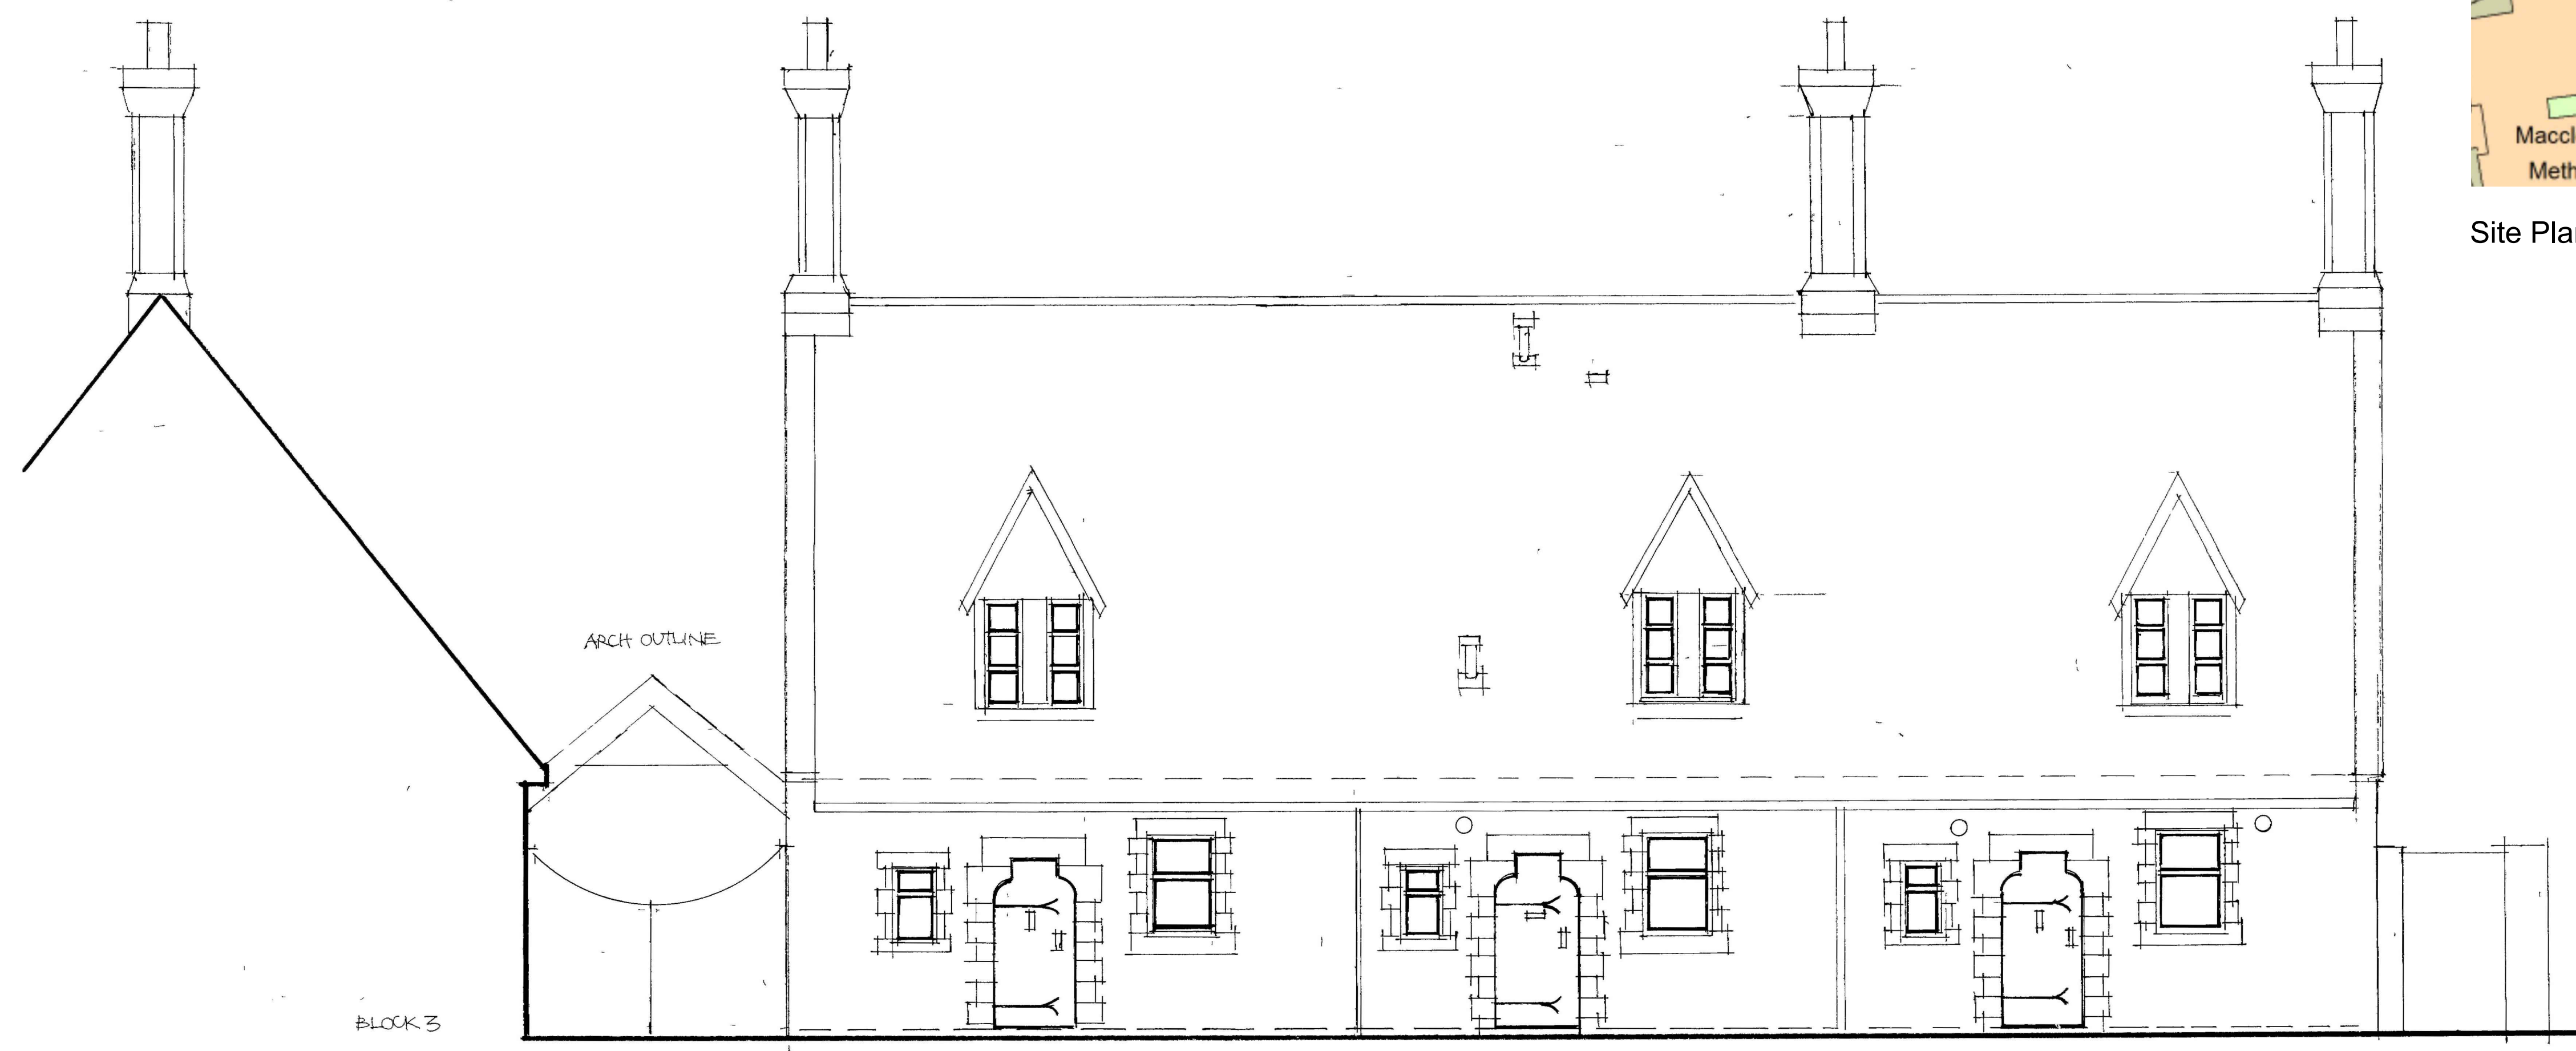


BLOCK 4

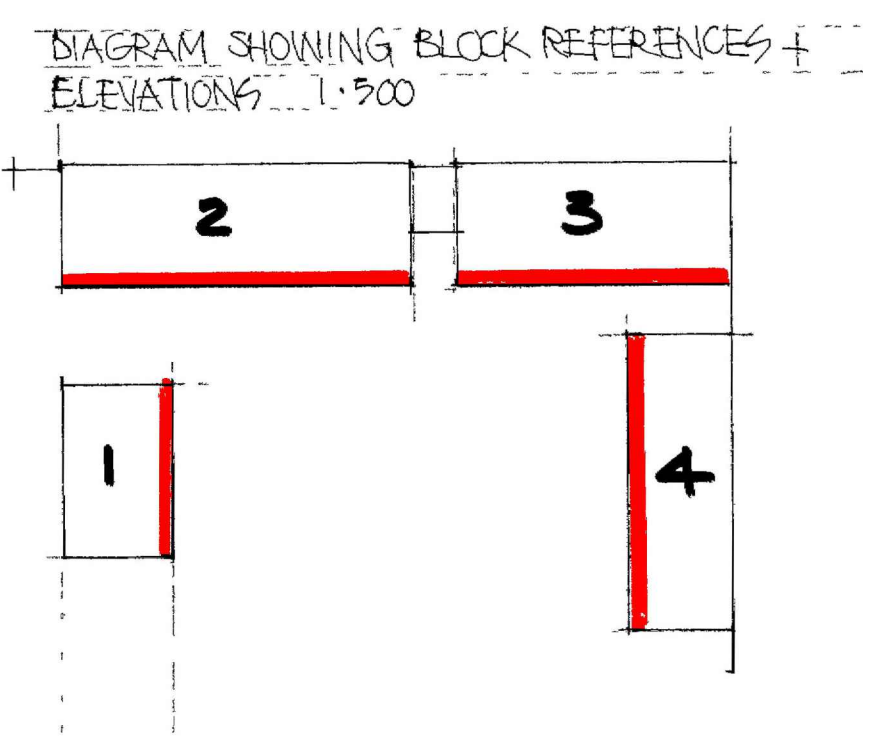


Revisions			
No.	Revision	Date	By
-	-	-	-

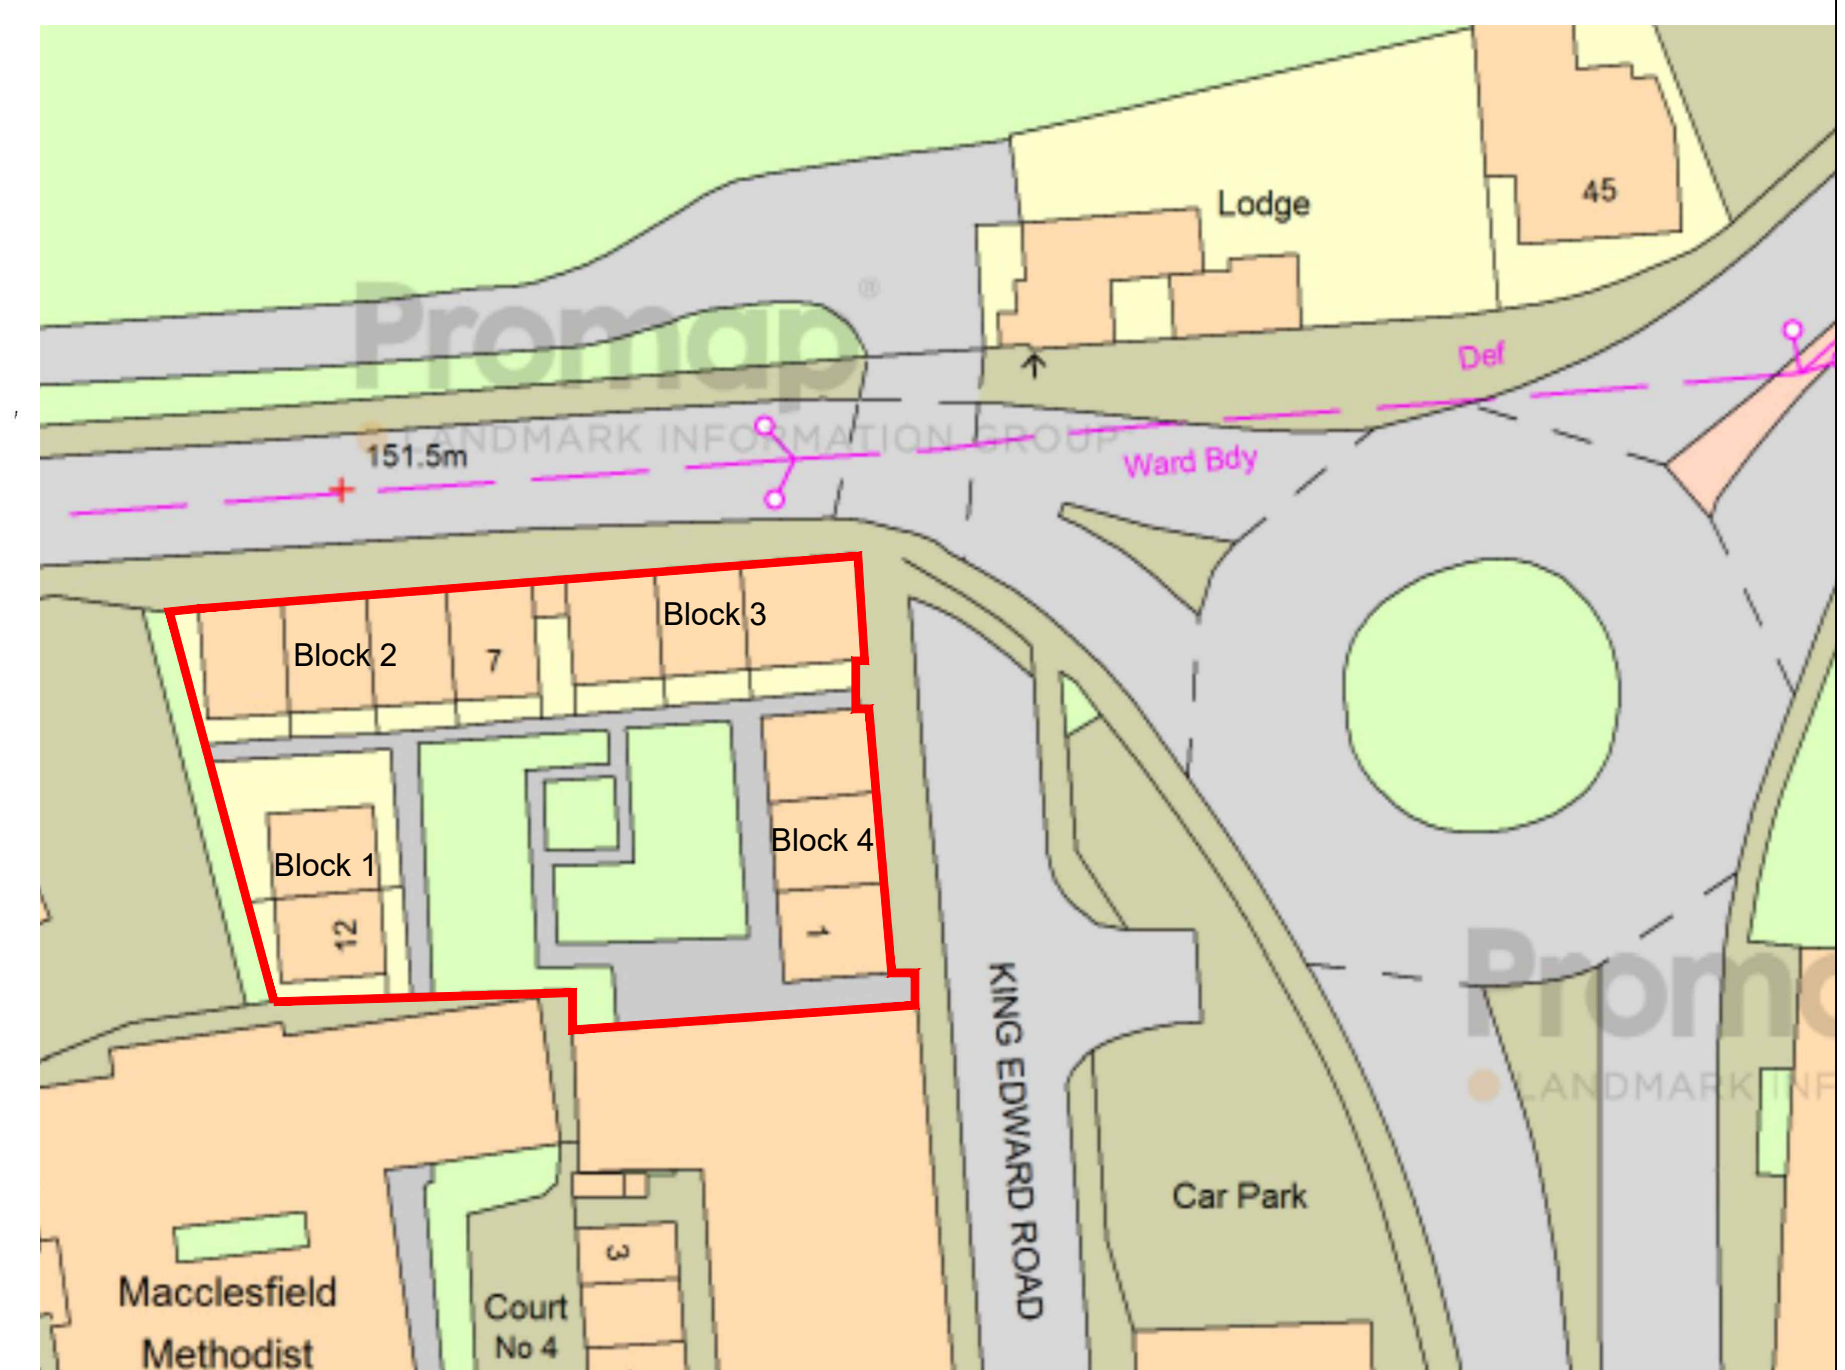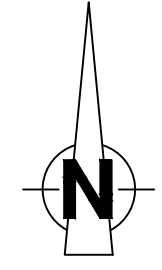


Site Plan 1:500

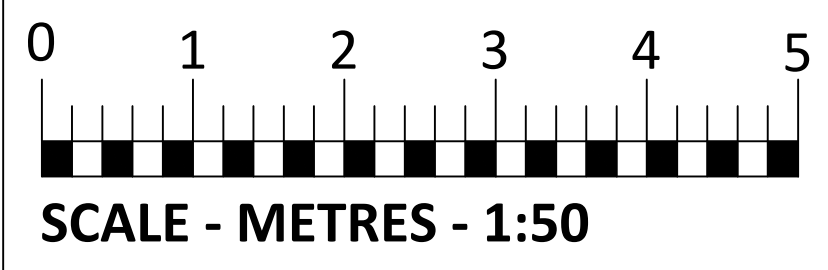


<b>Project</b> Stanley and Brocklehurst Almshouses, King Edward Road, Macclesfield SK10 1AP				 <b>Bower Mattin</b>  Unit 23/ 24 Beechfield House Winterton Way Macclesfield Cheshire SK11 0LP  Telephone 01625-509187  E-Mail architects@ bower-mattin.co.uk  Chartered Architects Surveyors
<b>Title</b> Blocks 1 and 4 Existing Elevations				
Scale 1:200@A1 Drawn By MY Category L	Date May 2023 Checked MY CIS/b Element -	Job No <b>23412</b> Sequential No <b>003</b>	Original Revision -	



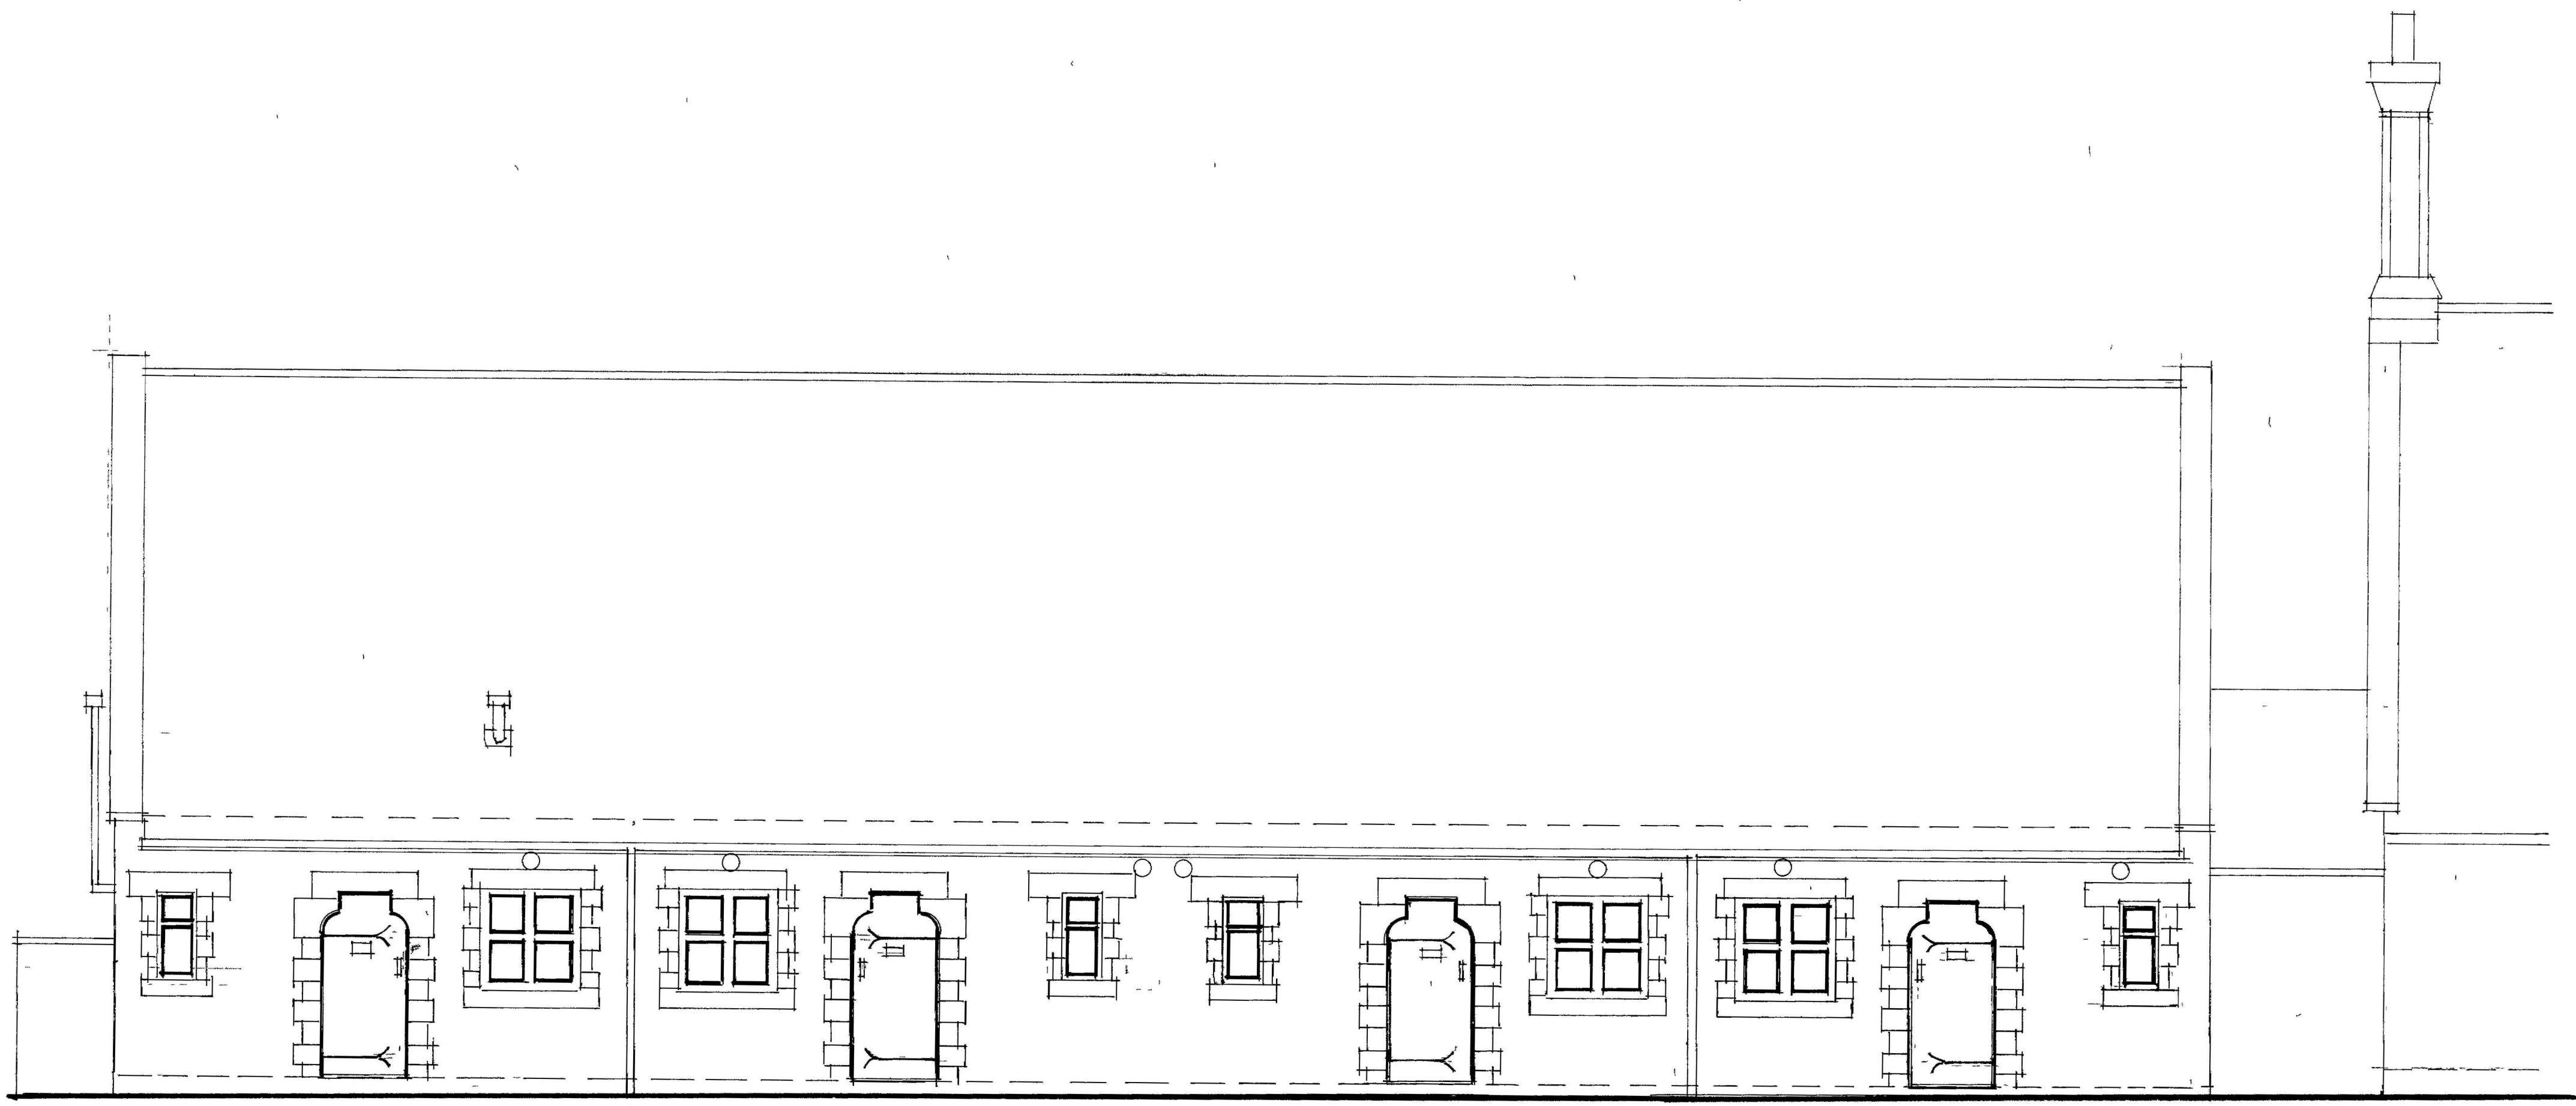

BLOCK 2

DIAGRAM SHOWING BLOCK REFERENCES  
ELEVATIONS (+5.00)

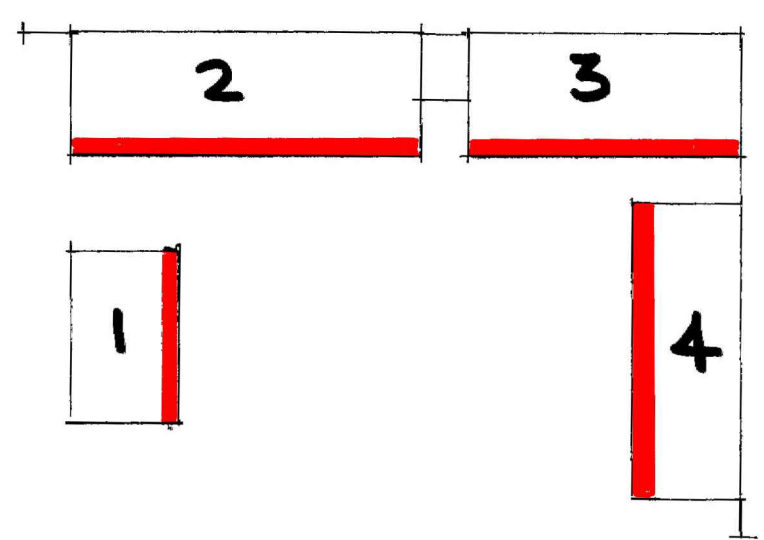



Revisions			
No.	Revision	Date	By
-	-	-	-




BLOCK 3



Location Plan 1:1250

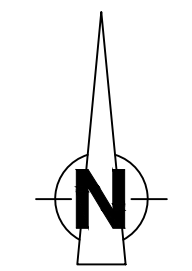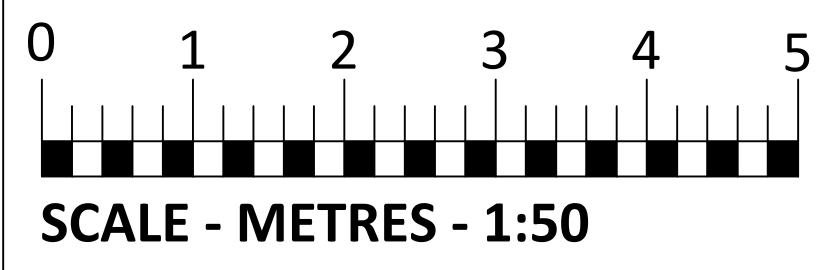


Project Stanley and Brocklehurst Almshouses, King Edward Road, Macclesfield SK10 1AP		 Bower Mattin  Unit 23/ 24 Beechfield House Winterton Way Macclesfield Cheshire SK11 0LP  Telephone 01625-509187  E-Mail architects@ bower-mattin.co.uk  Chartered Architects Surveyors	
Title Blocks 2 and 3 Existing Elevations			
Scale 1:200@A1	Date May 2023	Job No 23412	Original
Drawn By MY	Checked	Sequential No	Revision
Category L	CiSfb Element	004	-





BLOCK 2

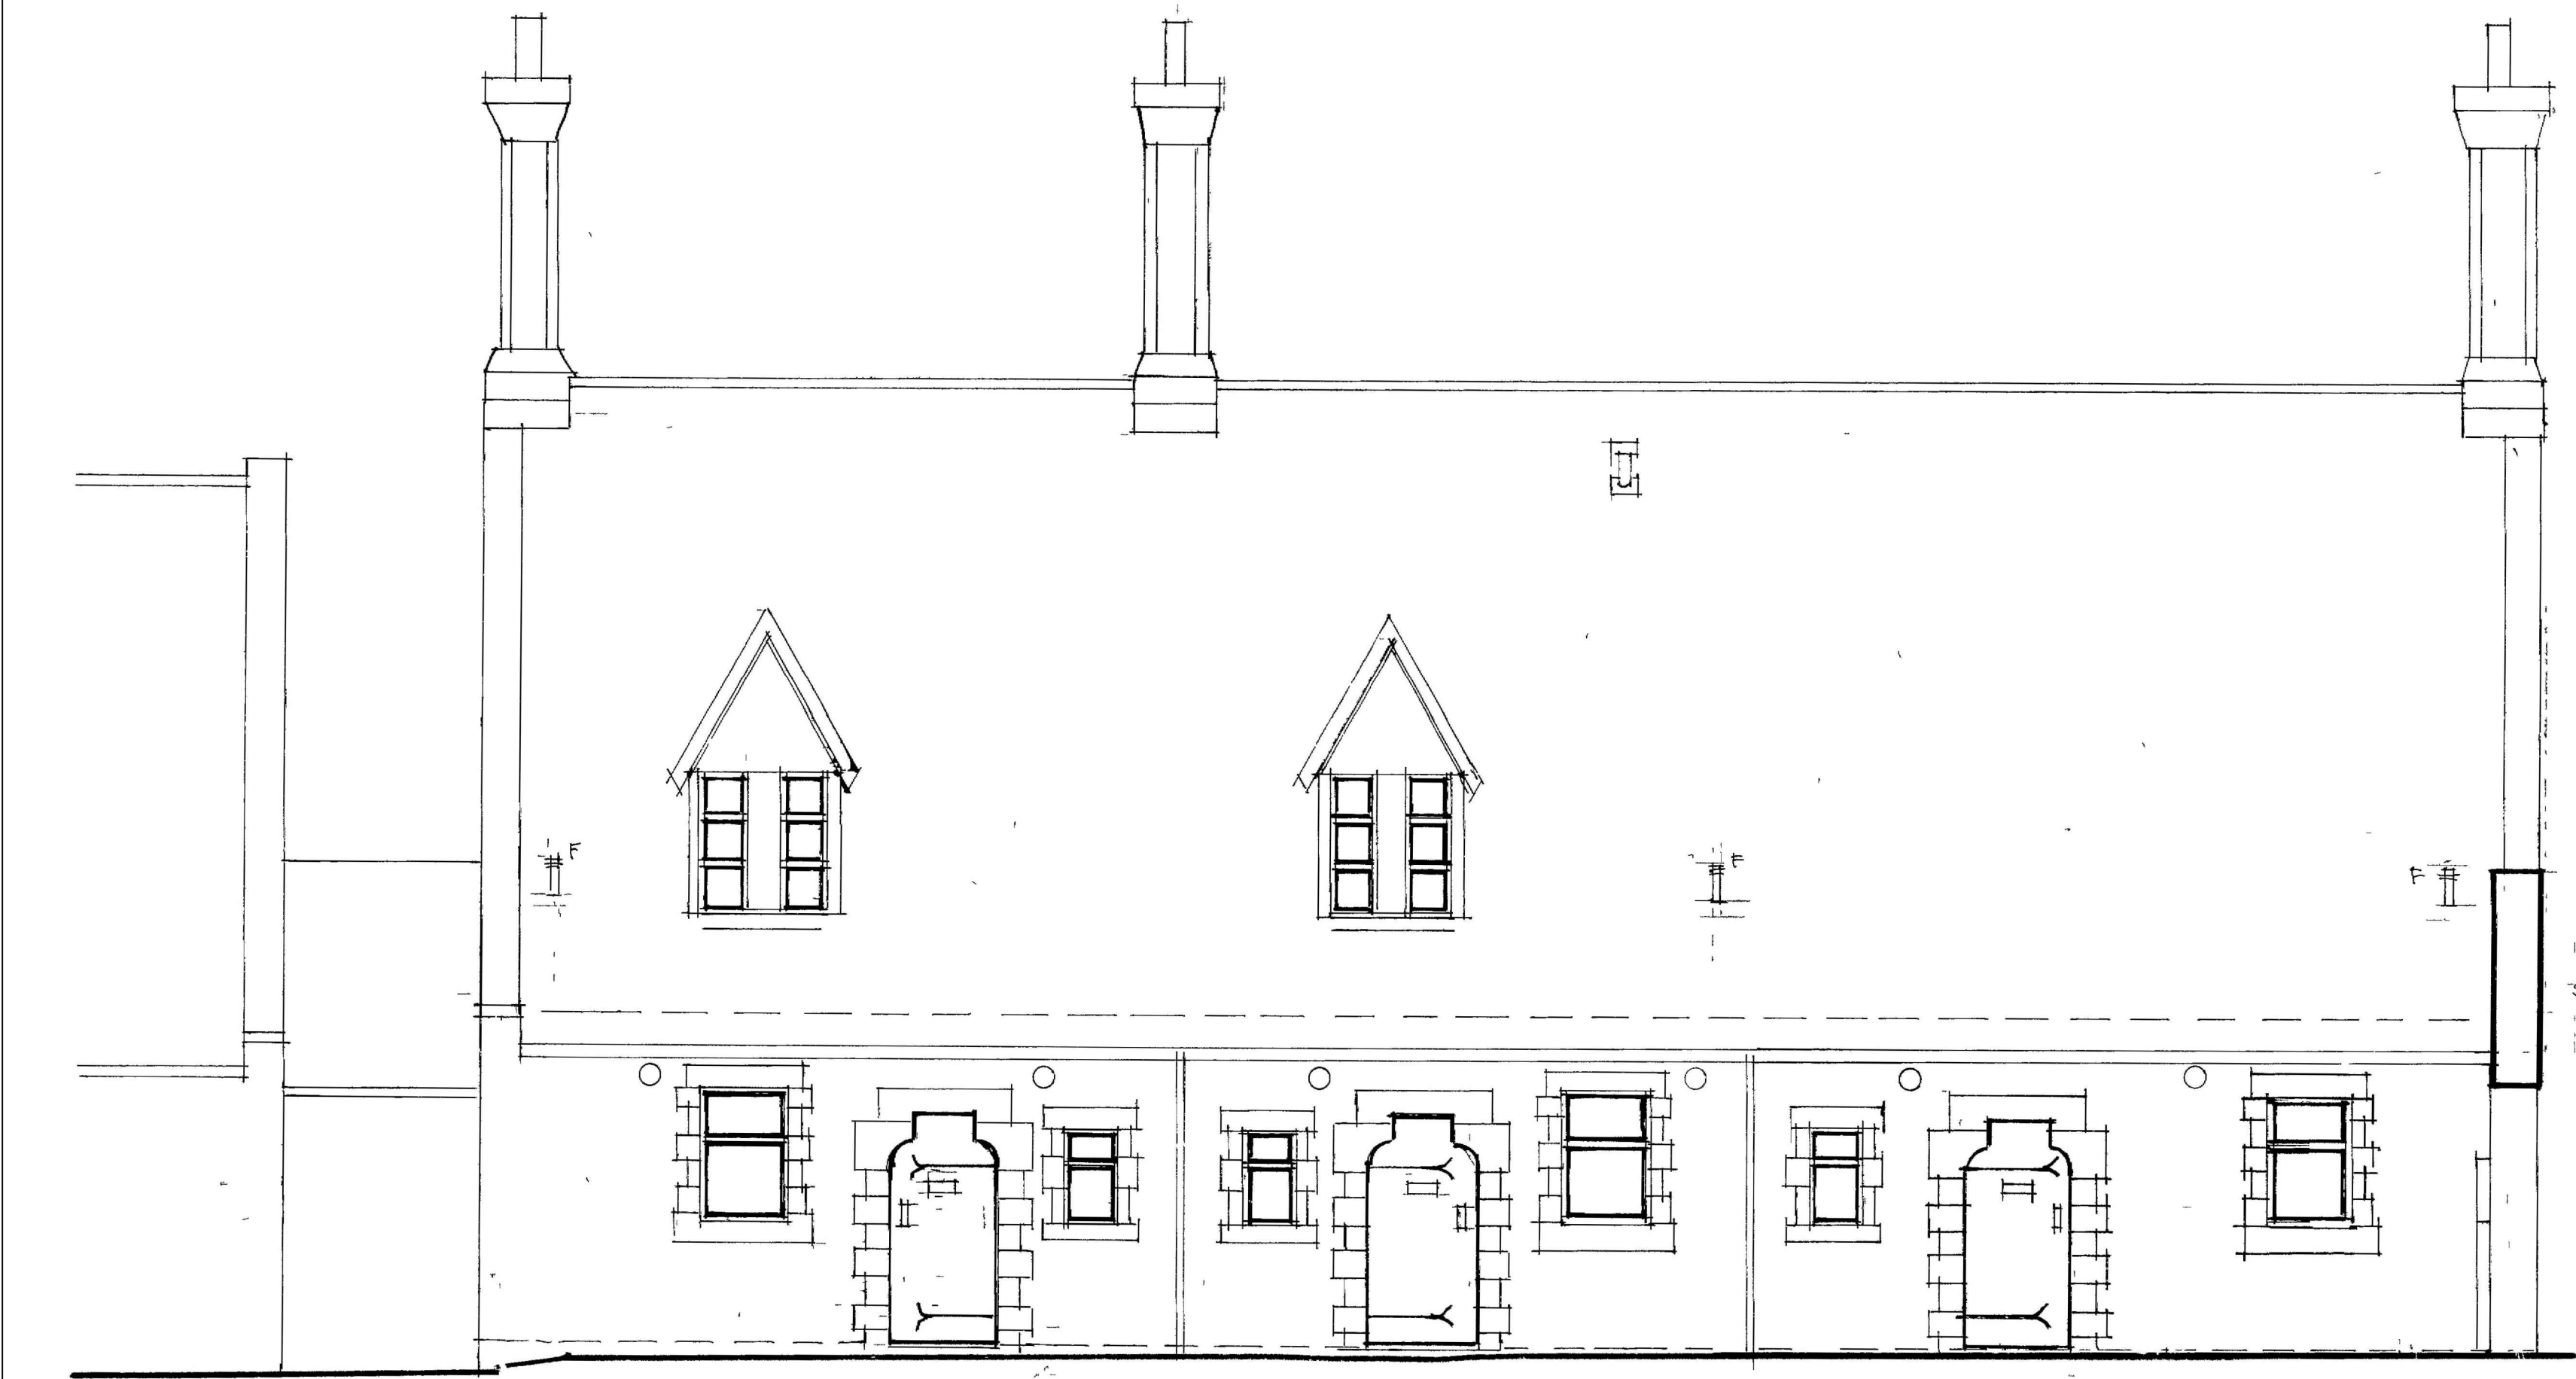

BLOCK 3


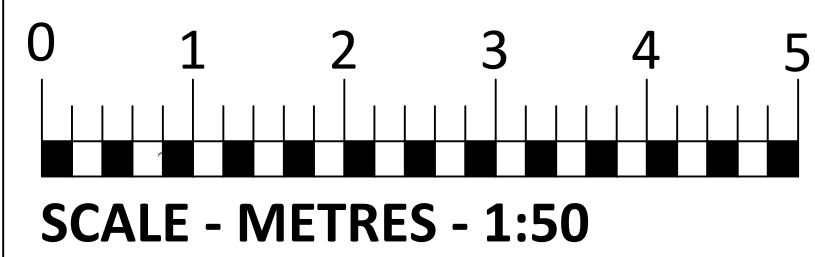



DIAGRAM SHOWING BLOCK REFERENCES + ELEVATIONS 1:500




Revisions			
No.	Revision.	Date.	By.
-	-	-	-

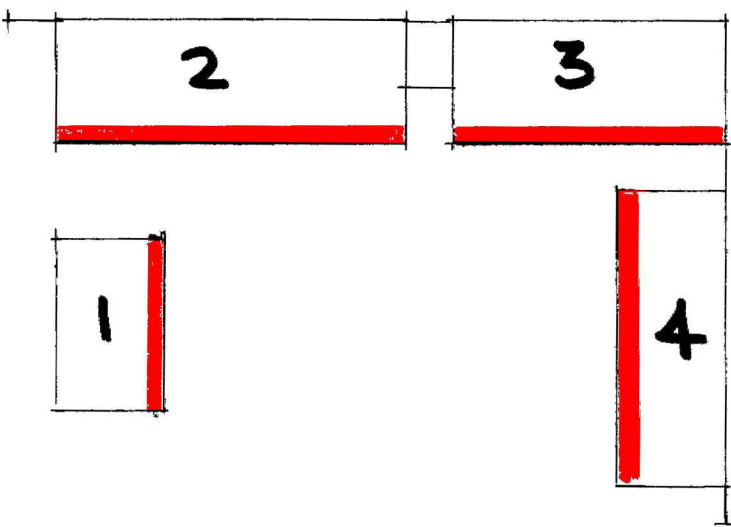

Location Plan 1:1250

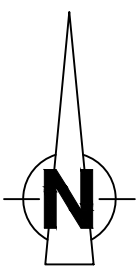

<b>Project</b> Stanley and Brocklehurst Almshouses, King Edward Road, Macclesfield SK10 1AP				 <b>Bower Mattin</b>  Unit 23/ 24 Beechfield House Winterton Way Macclesfield Cheshire SK11 0LP  Telephone 01625-509187  E-Mail architects@ bower-mattin.co.uk  Chartered Architects Surveyors
<b>Title</b> Blocks 2 and 3 Proposed Elevations				
Scale 1:200@A1 Drawn By MY Category L	Date May 2023 Checked MY CISfB Element -	Job No <b>23412</b> Sequential No <b>006</b>	Original Revision -	


0

1

2

3

4

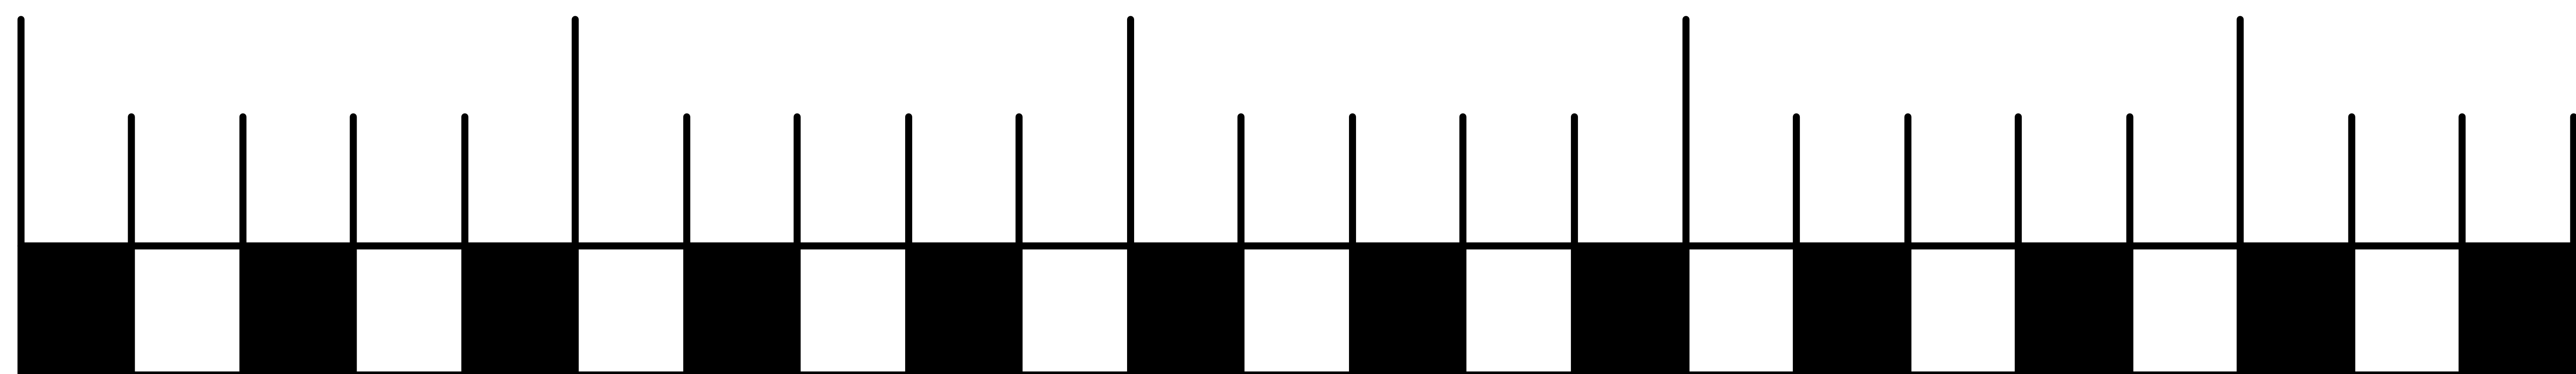

**SCALE - METRES - 1:50**