

**LICENSING NOTES**


Items shown on this plan which are not required by the Plans Regulations are for illustrative purposes only and do not form part of the license. These items may be moved at the discretion of the License Holder. The current location of the fire safety equipment and other safety equipment is as shown. The items may be moved from time to time with agreement of the Fire Officer or after fire risk assessment.

**Areas for licensable activities:**

- LICENSING LEGEND**
- Area covered by non maintained emergency light.
  - Area covered by heat/smoke detector.
  - Break glass point.
  - Push bar fastening to door.
  - Vision panel.
  - Internally illuminated 'fire exit' sign.
  - Internally illuminated running man sign.
  - Fire alarm sounder.
  - Visual Warning Device
  - Fire extinguisher: co2.
  - Fire extinguisher: water.
  - Fire extinguisher: powder.
  - Fire blanket.
- All extinguishers are to comply with the current BS EN3 standard. New alarm & break glass points complete located as shown on plan.



**GROUND FLOOR PLAN**

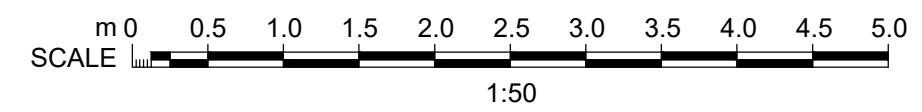

Client	
MERCURY SUPPORT	
Date MAR 22	
Drawn RR	
Scale 1:50	Size A2
Rev.	Drawing No. HOUSE OF BEAUTY - 01
Drawing Title HOUSE OF BEAUTY LICENSING PLAN	
Project Title HOUSE OF BEAUTY 2 SUNDERLAND STREET, MACCLESFIELD, SK11 6JF	