

22/1445M

THE OAKS,

108A, LACEY GREEN,

WILMSLOW,

SK9 4BN




LOCATION PLAN
1:1250 @ A3

FOR PLANNING


02550 M

			CLIENT: ADAM JENKINS	<div>AM ARCHITECTURE</div> <div><div></div><div></div><div></div></div>	
			PROJECT TITLE: NEW DETACHED HOUSE		
			ADDRESS: LAND TO THE REAR OF 106 LACEY GREEN, WILMSLOW		
			DRAWING TITLE: LOCATION PLAN		
REV.	DATE	DESCRIPTION	DRAWING NO: 016_P_001	SCALE: 1:1250 @ A3	DATE: FEB '22
-	11.02.22	PLANNING ISSUE			

T 07743219570
E am.architecture@hotmail.com

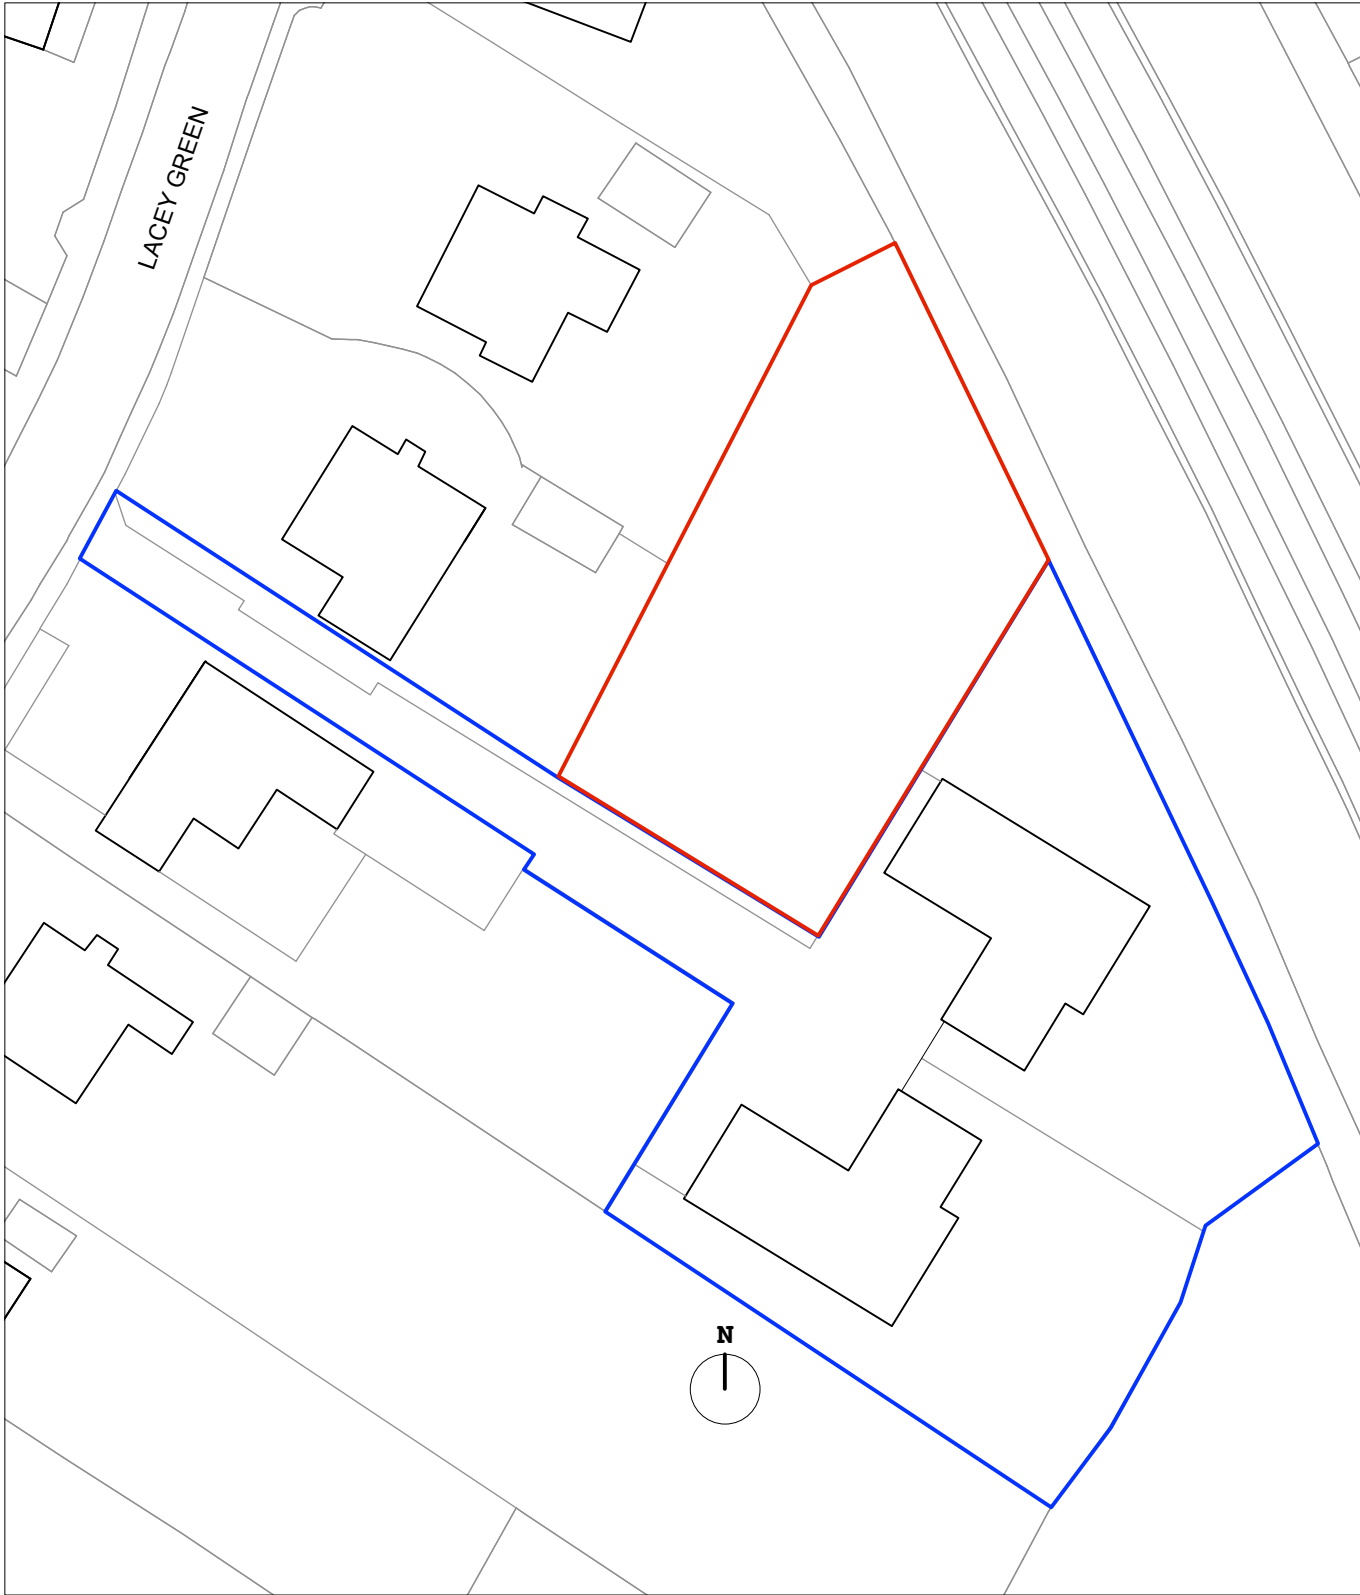


EXISTING BLOCK PLAN
1:500 @ A3

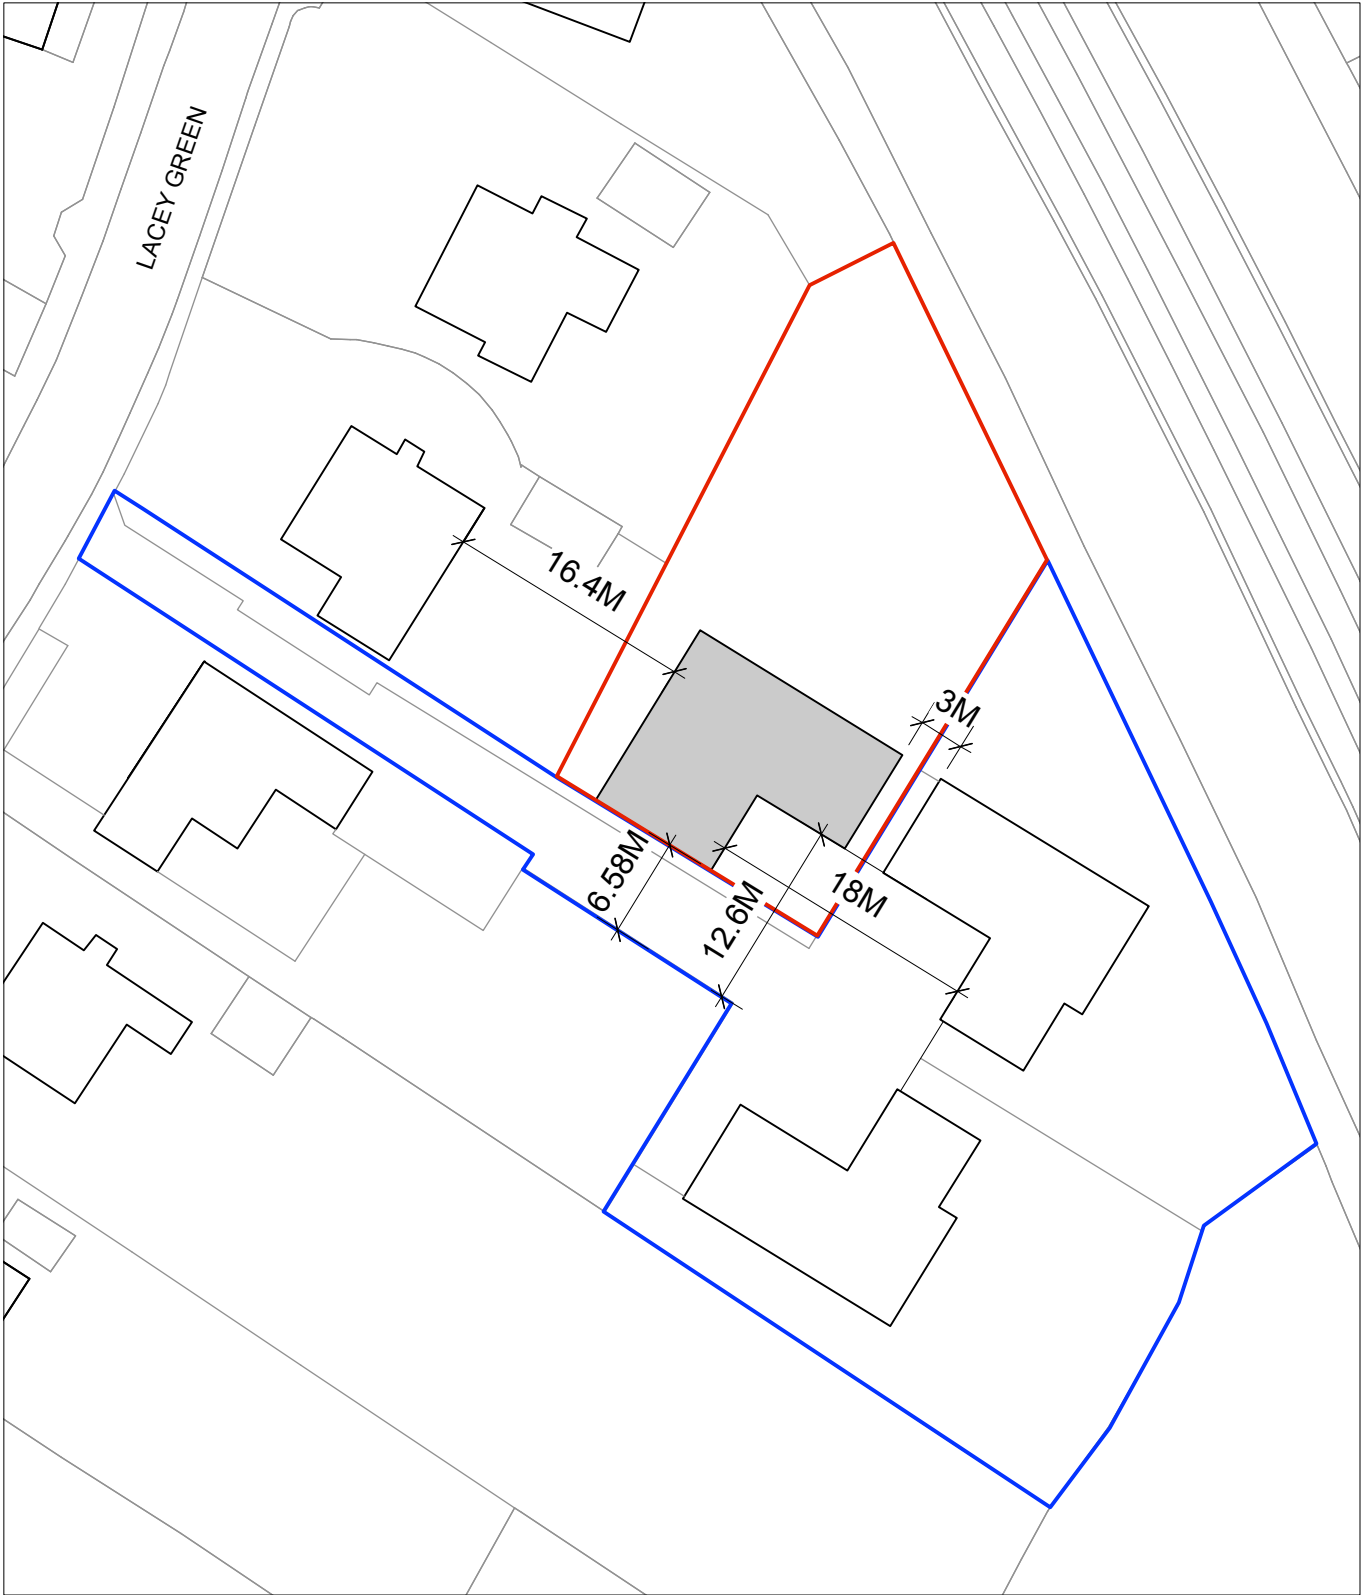

PROPOSED BLOCK PLAN
1:500 @ A3

FOR PLANNING


<div>01020 M</div>						CLIENT: ADAM JENKINS			<div>AM ARCHITECTURE</div> <div>T 07743219570 E am.architecture@hotmail.com</div>			
						PROJECT TITLE: NEW DETACHED HOUSE						
						ADDRESS: LAND TO THE REAR OF 106 LACEY GREEN, WILMSLOW						
						DRAWING TITLE: EXISTING & PROPOSED BLOCK PLANS						
REV.	DATE	DESCRIPTION				DRAWING NO: 016_P_002	SCALE: 1:500 @ A3	DATE FEB '22				
-	11.02.22	PLANNING ISSUE										

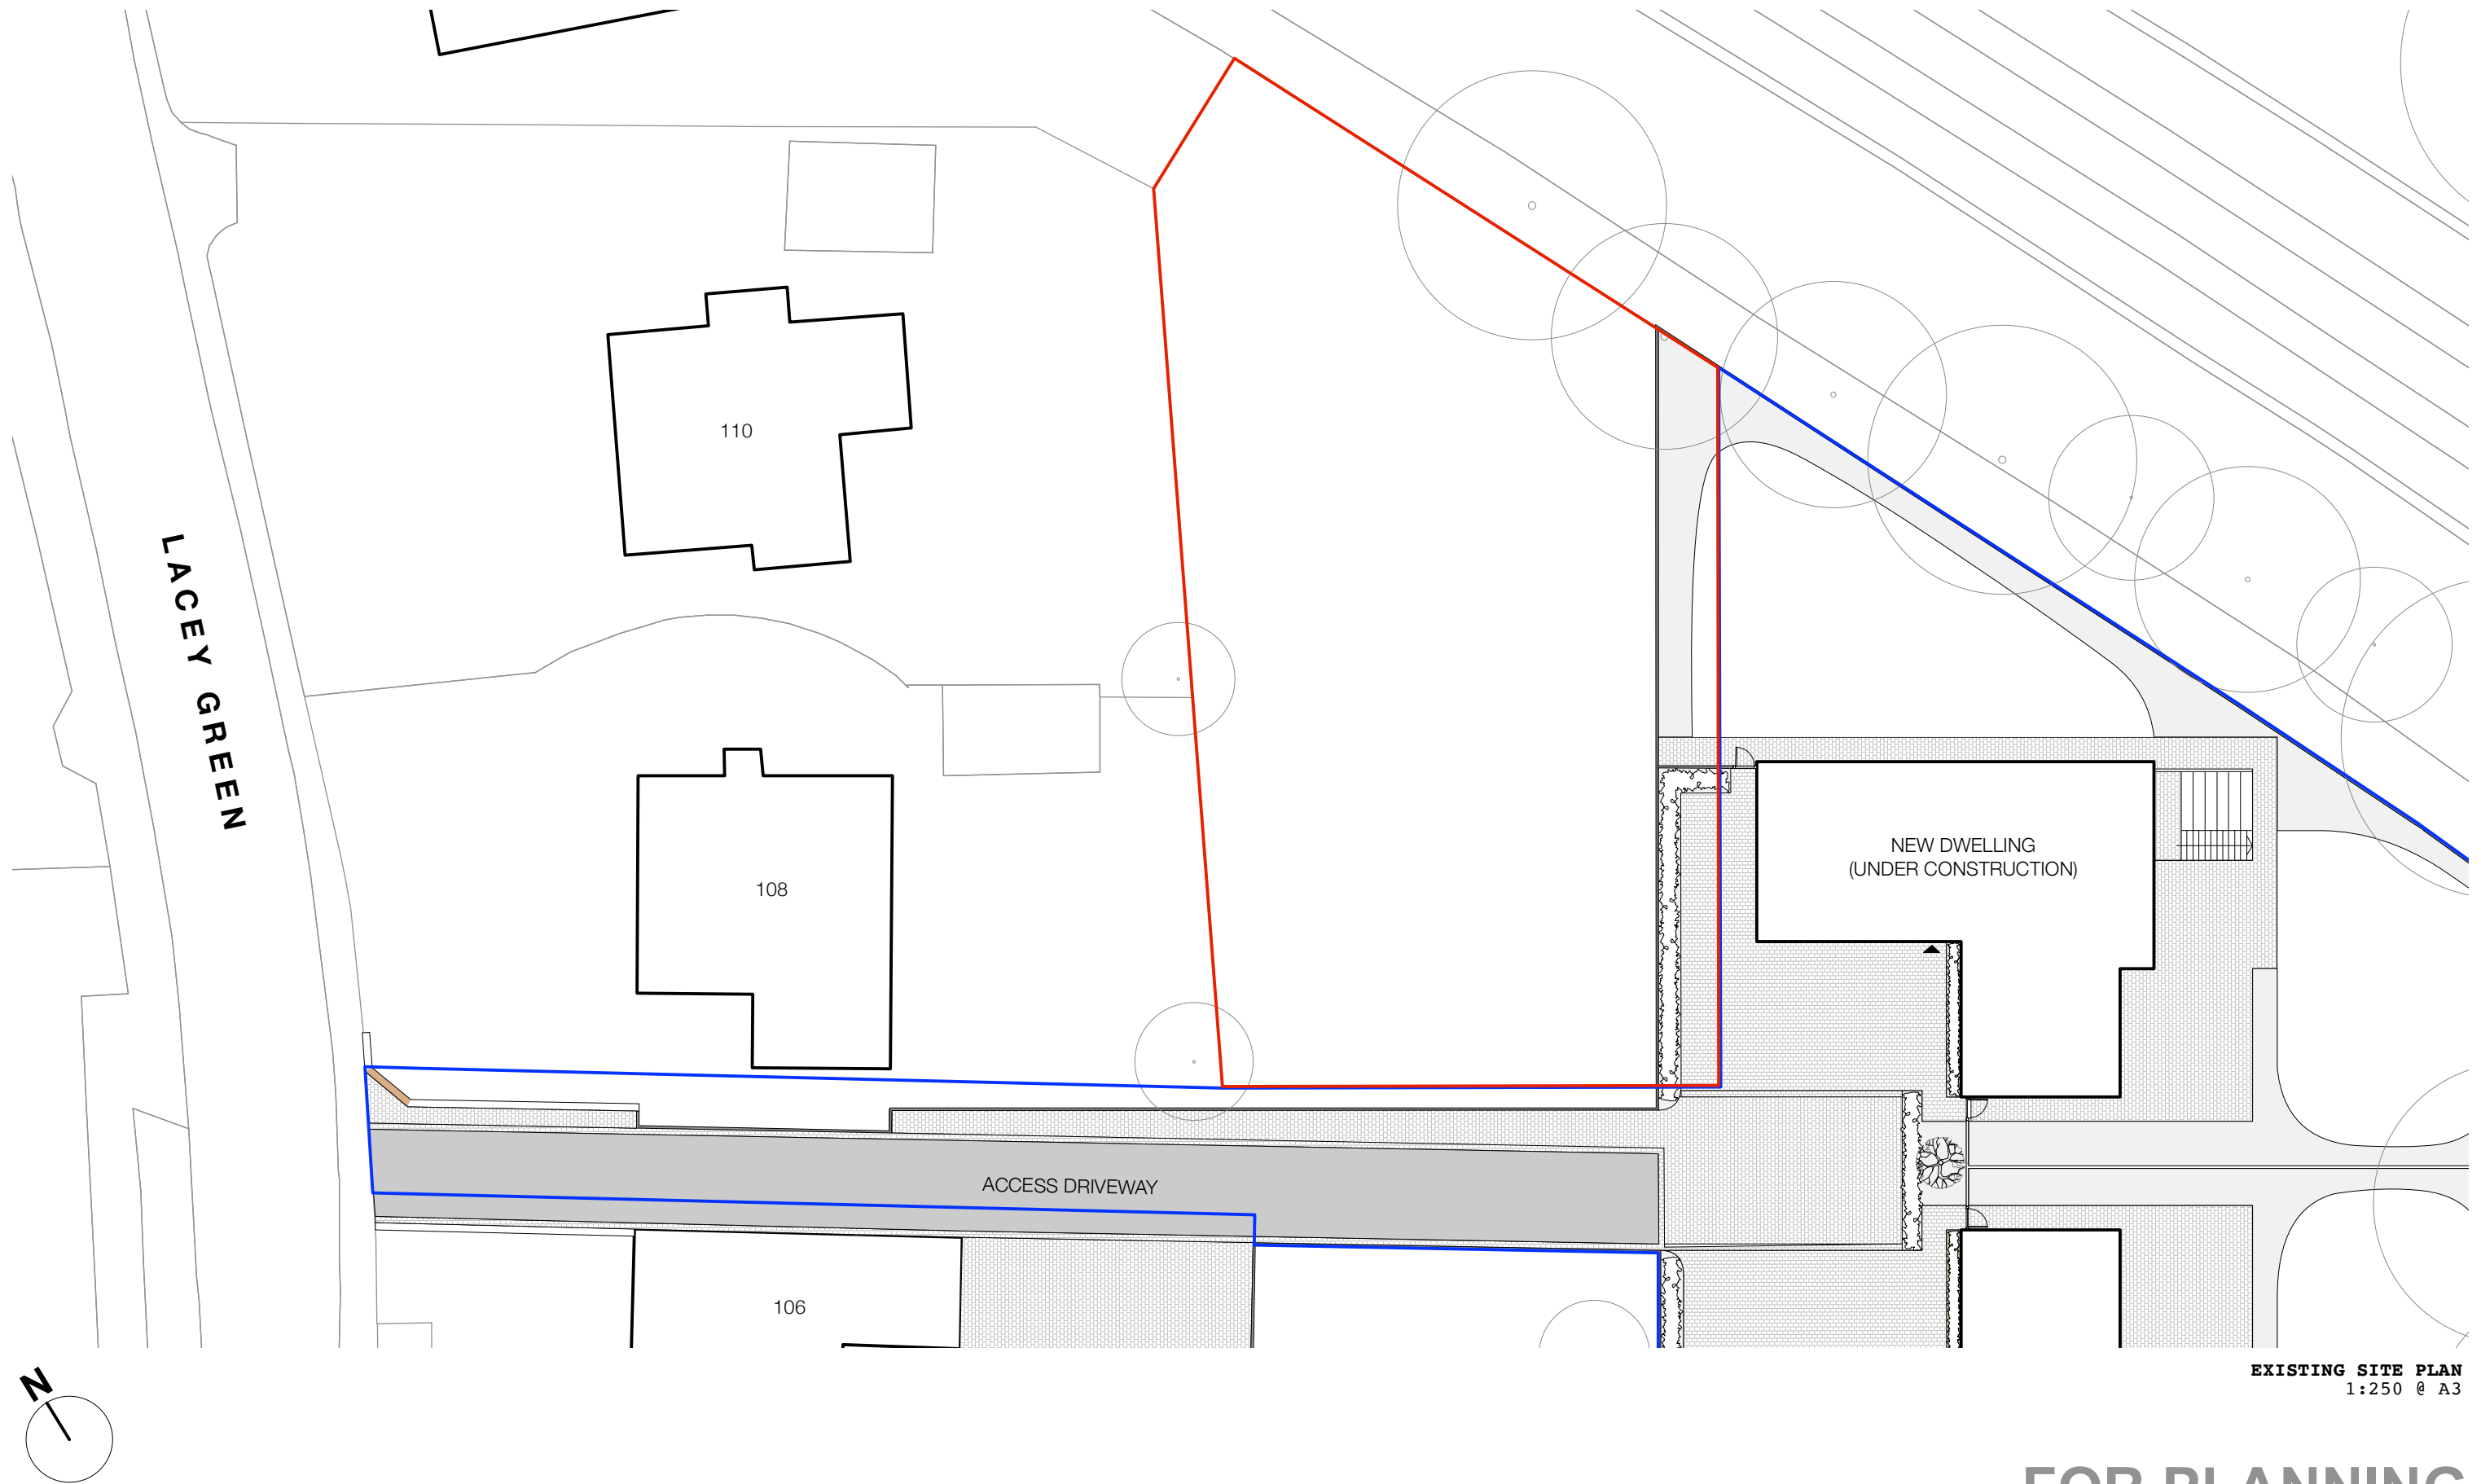


EXISTING SITE PLAN
1:250 @ A3

FOR PLANNING


<div>051015 M</div> <div><div></div><div></div><div></div><div></div><div></div><div></div></div>						<div>CLIENT: ADAM JENKINS</div> <div>PROJECT TITLE:NEW DETACHED HOUSE</div> <div>ADDRESS:LAND TO THE REAR OF 106 LACEY GREEN, WILMSLOW</div> <div>DRAWING TITLE: EXISTING SITE PLAN</div>			<div>AM ARCHITECTURE</div> <div><div></div><div></div><div></div><div></div><div></div><div></div></div>		
-	11.02.22	PLANNING ISSUE									
REV.	DATE	DESCRIPTION	DRAWING NO: 016_P_003			SCALE:1:250 @ A3		DATE FEB '22			<div>T 07743219570</div> <div>E am.architecture@hotmail.com</div>

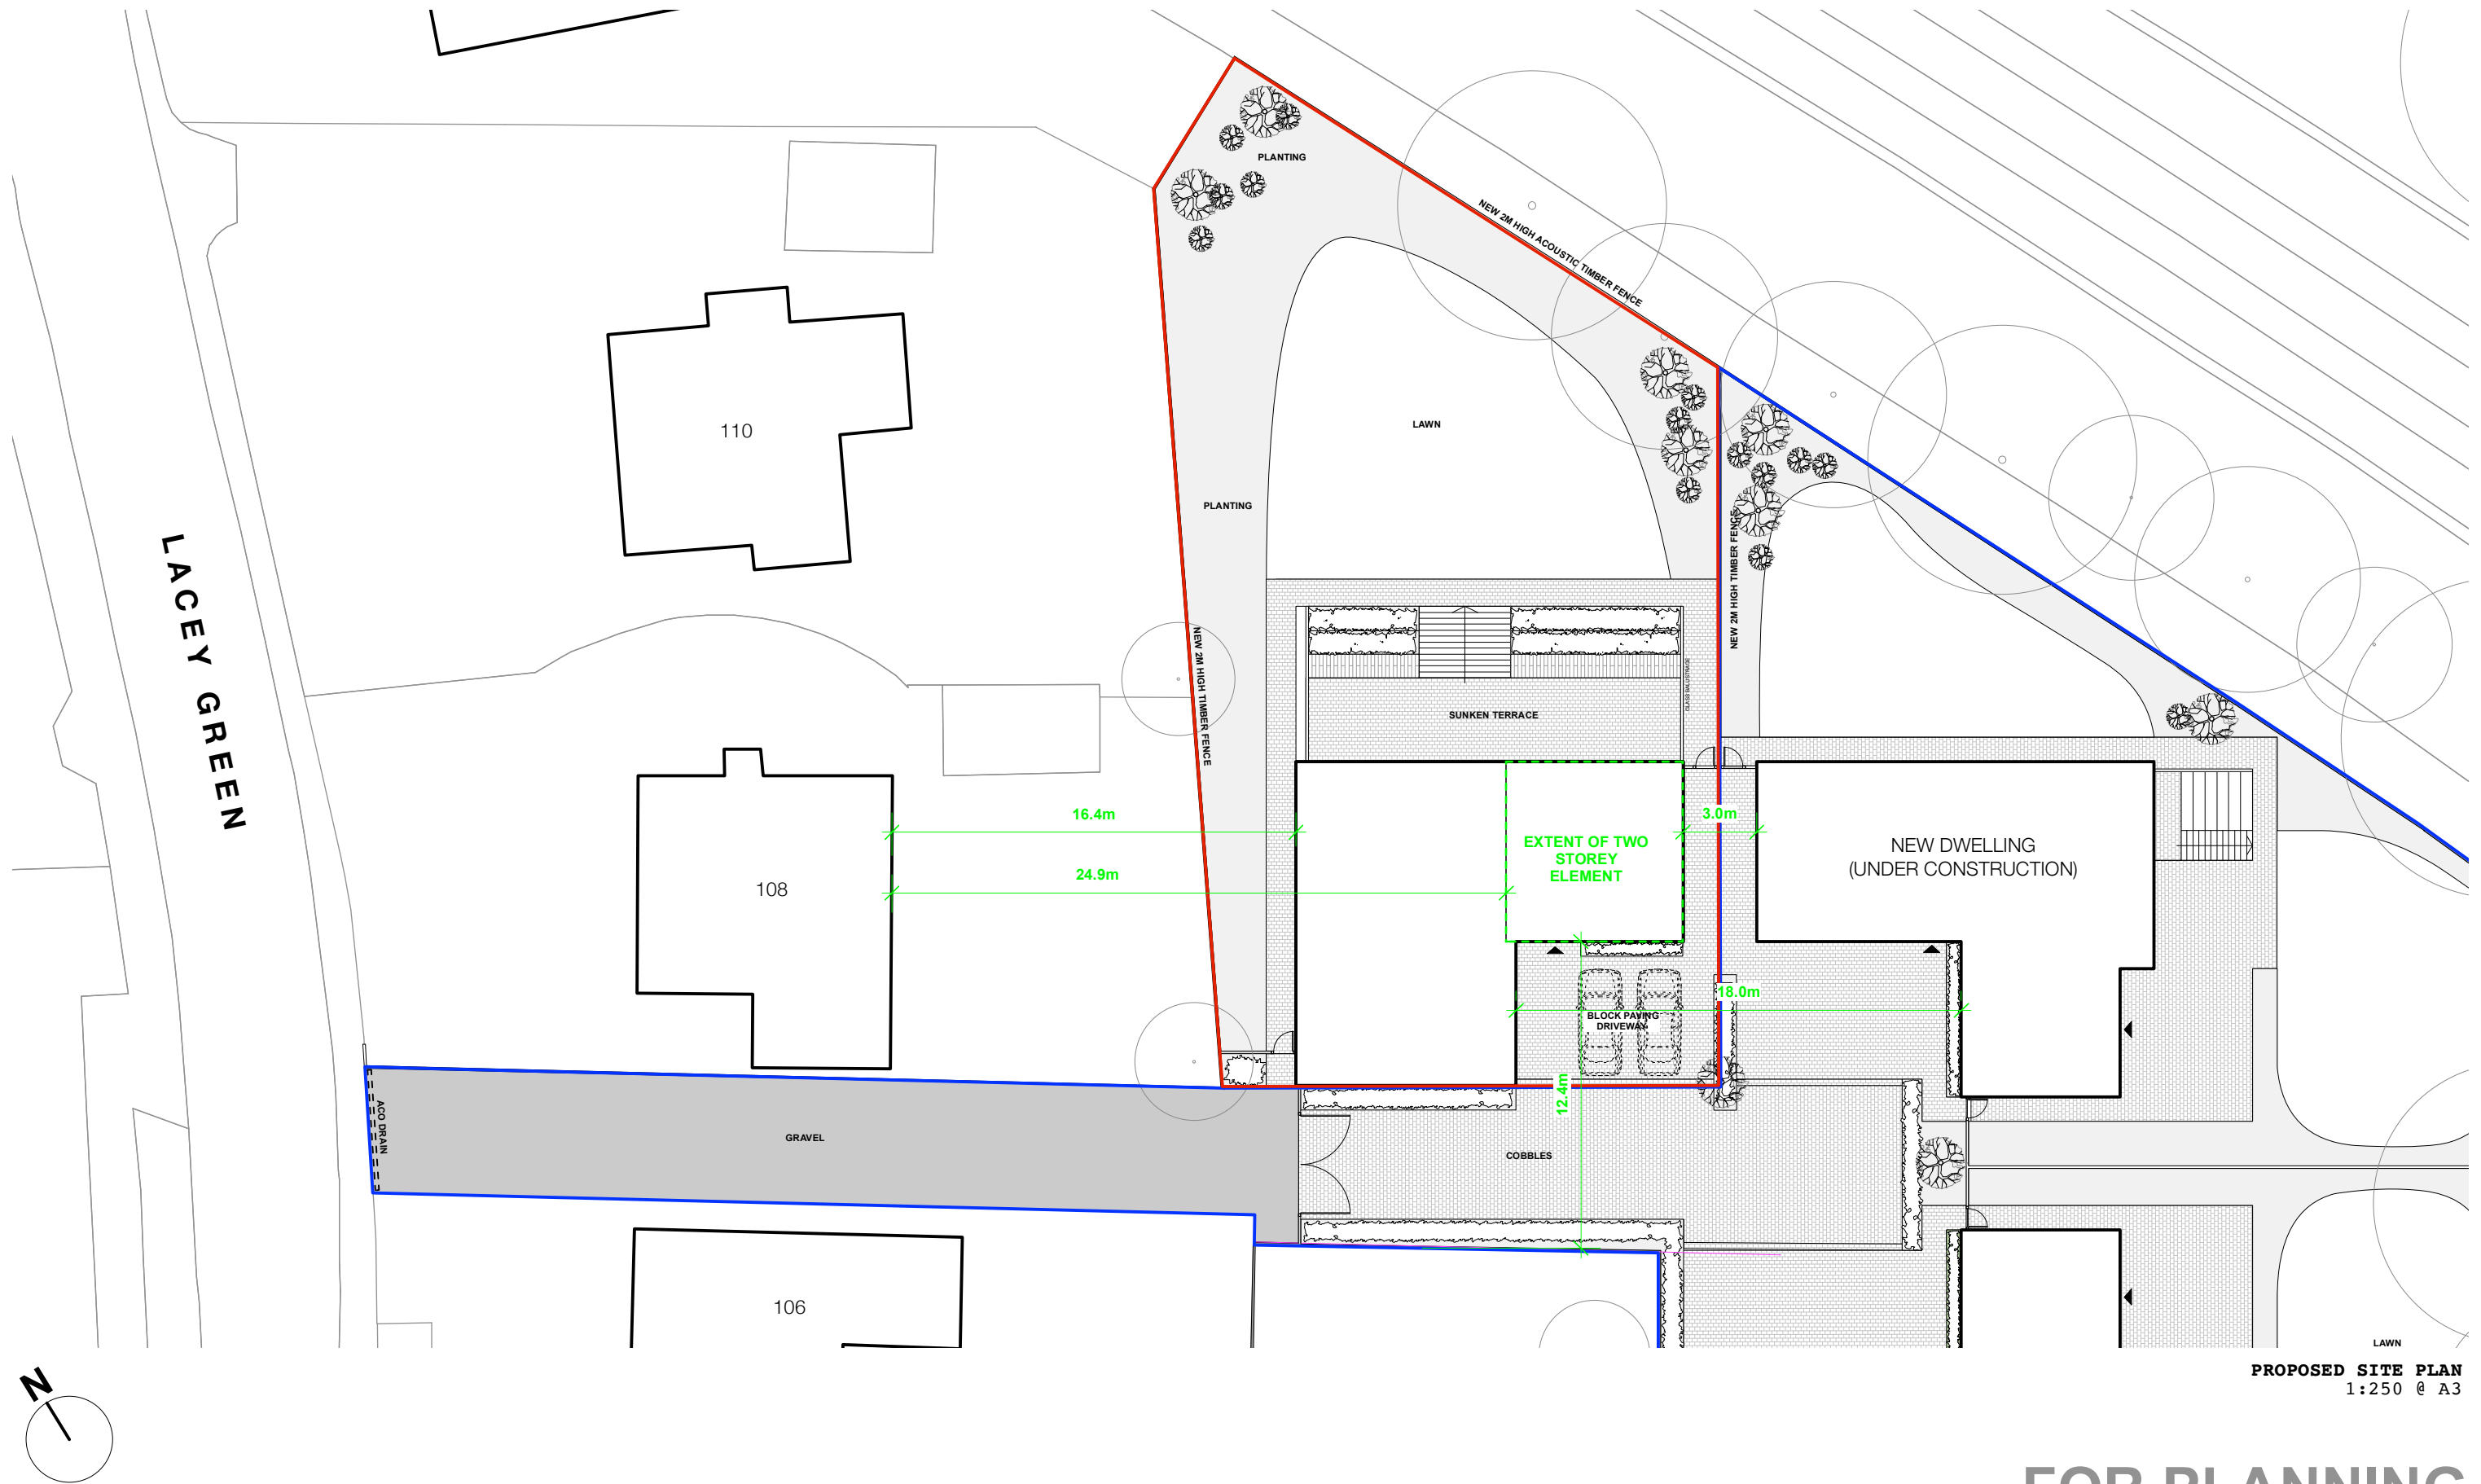


<div>051015 M</div> <div><div></div><div></div><div></div><div></div><div></div><div></div></div>						<div>CLIENT: ADAM JENKINS</div> <div>PROJECT TITLE: NEW DETACHED HOUSE</div> <div>ADDRESS: LAND TO THE REAR OF 106 LACEY GREEN, WILMSLOW</div> <div>DRAWING TITLE: PROPOSED SITE PLAN</div>			<div>AM</div> <div>ARCHITECTURE</div> <div><div></div><div></div><div></div><div></div><div></div><div></div></div>	
REV.	DATE	DESCRIPTION	DRAWING NO: 016_P_005	SCALE: 1:250 @ A3	DATE FEB '22	T 07743219570			E am.architecture@hotmail.com	
-	11.02.22	PLANNING ISSUE								

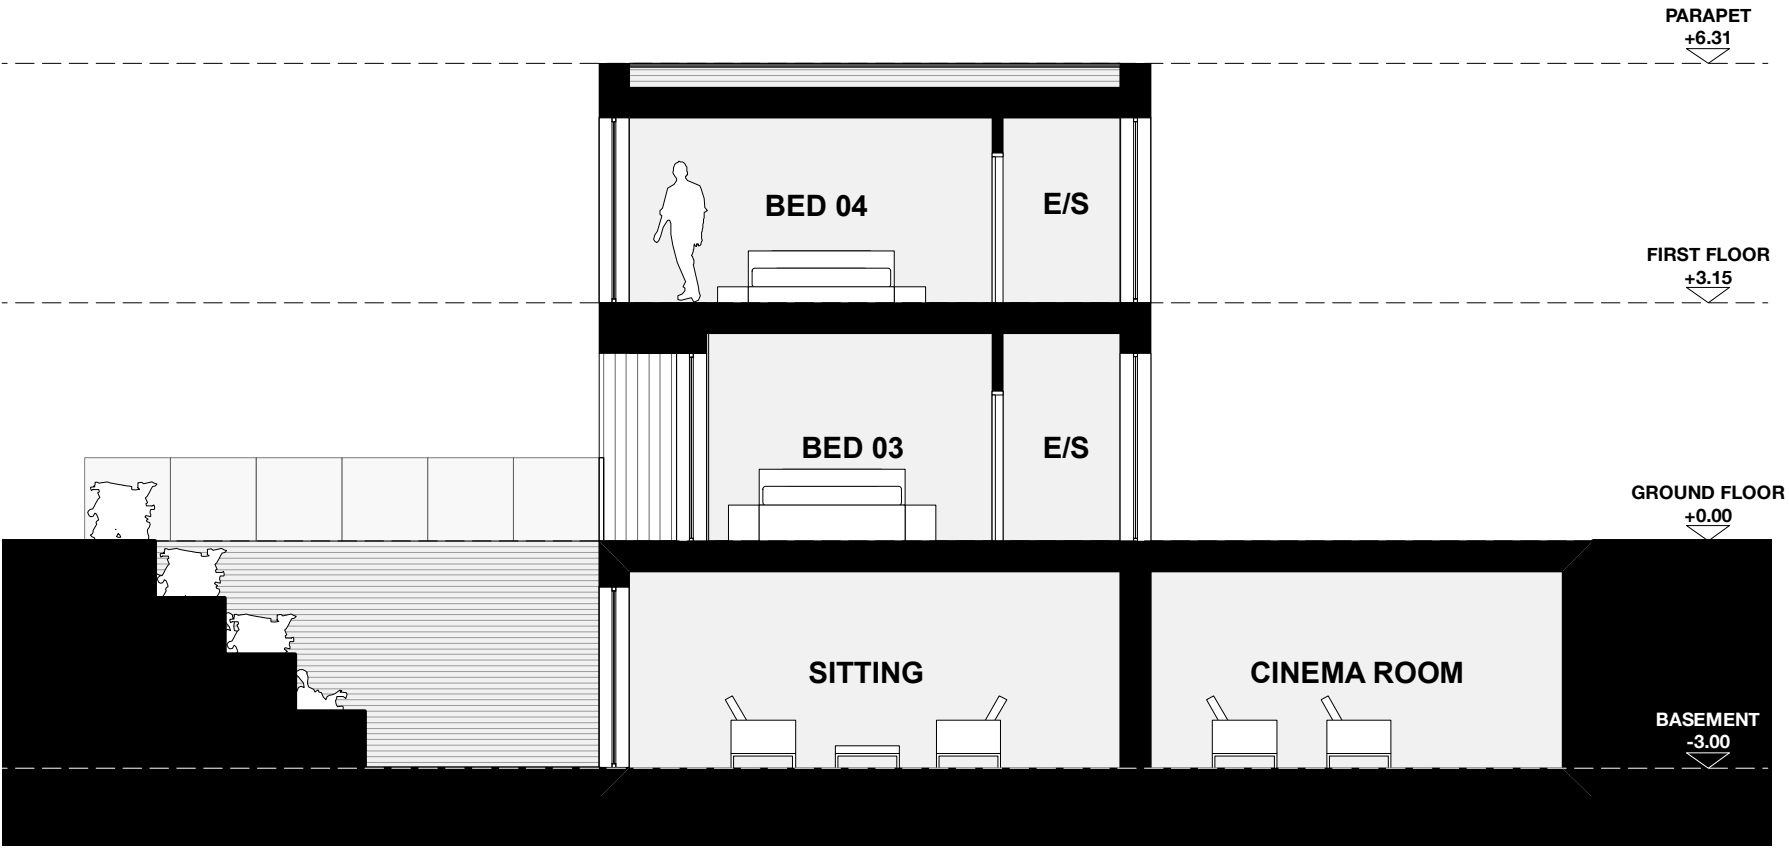

PROPOSED SECTION AA
1:100 @ A3

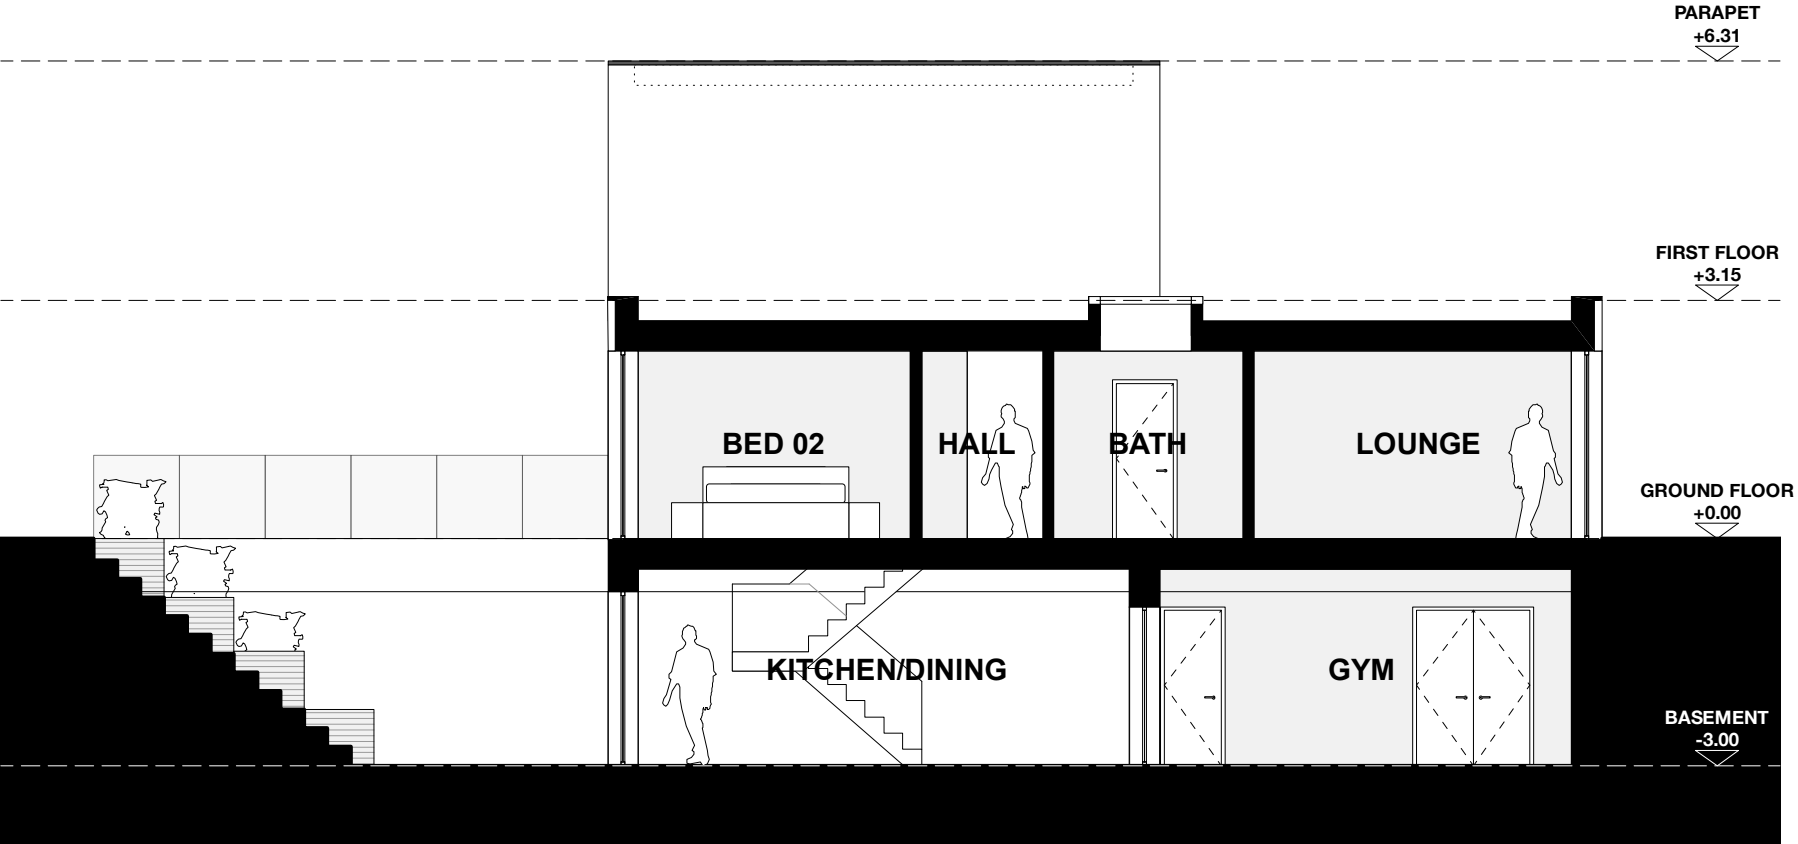


PROPOSED SECTION BB
1:100 @ A3

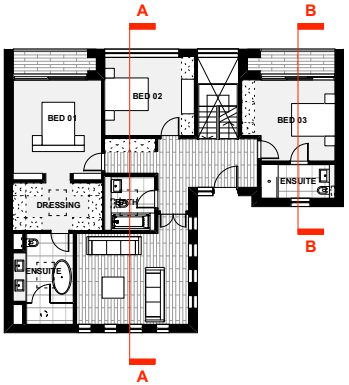


FOR PLANNING

045678910 M


			CLIENT: ADAM JENKINS	<div>AM</div> <div>ARCHITECTURE</div> <div>T 07743219570</div> <div>E am.architecture@hotmail.com</div>	
			PROJECT TITLE:NEW DETACHED HOUSE		
			ADDRESS:LAND TO THE REAR OF 106 LACEY GREEN, WILMSLOW		
			DRAWING TITLE: PROPOSED SECTIONS		
REV.	DATE	DESCRIPTION	DRAWING NO: 016_P_010	SCALE:1:100 @ A3	DATE FEB '22
-	11.02.22	PLANNING ISSUE			

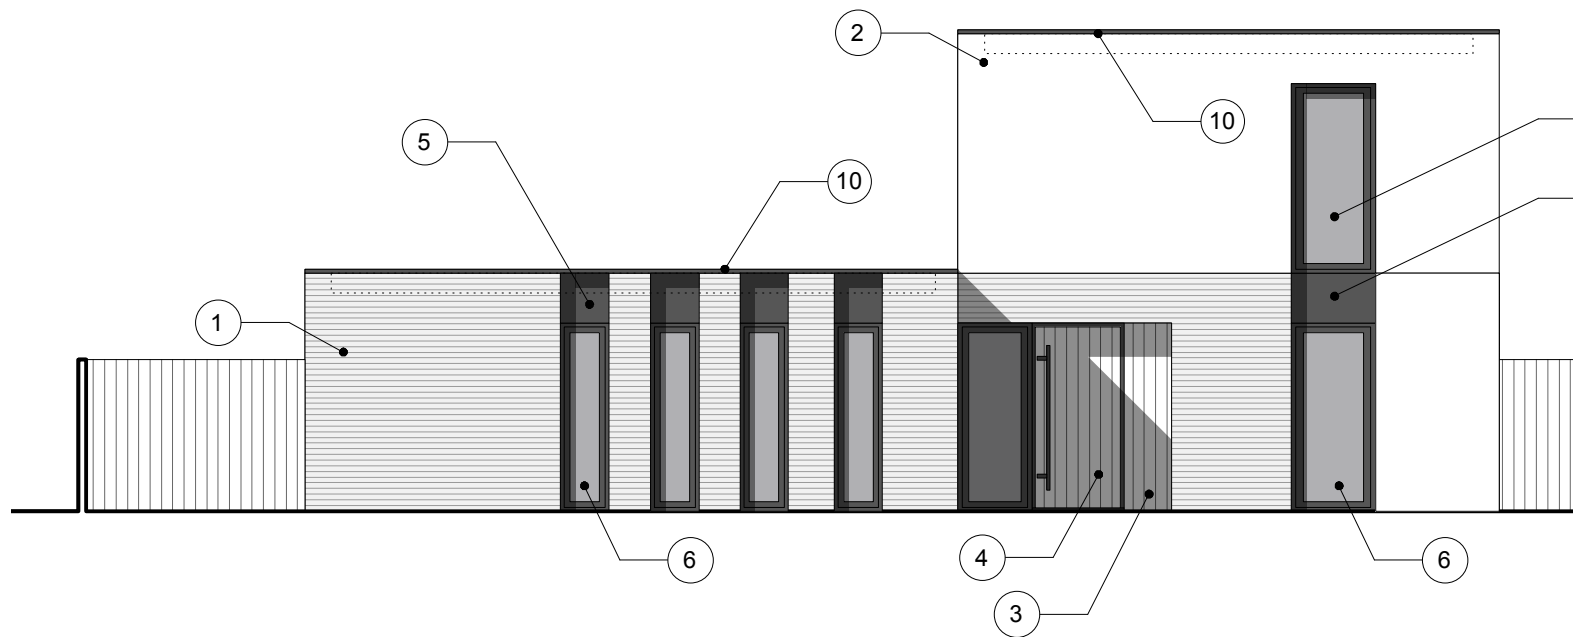


PROPOSED FRONT ELEVATION (1)
1:100 @ A3

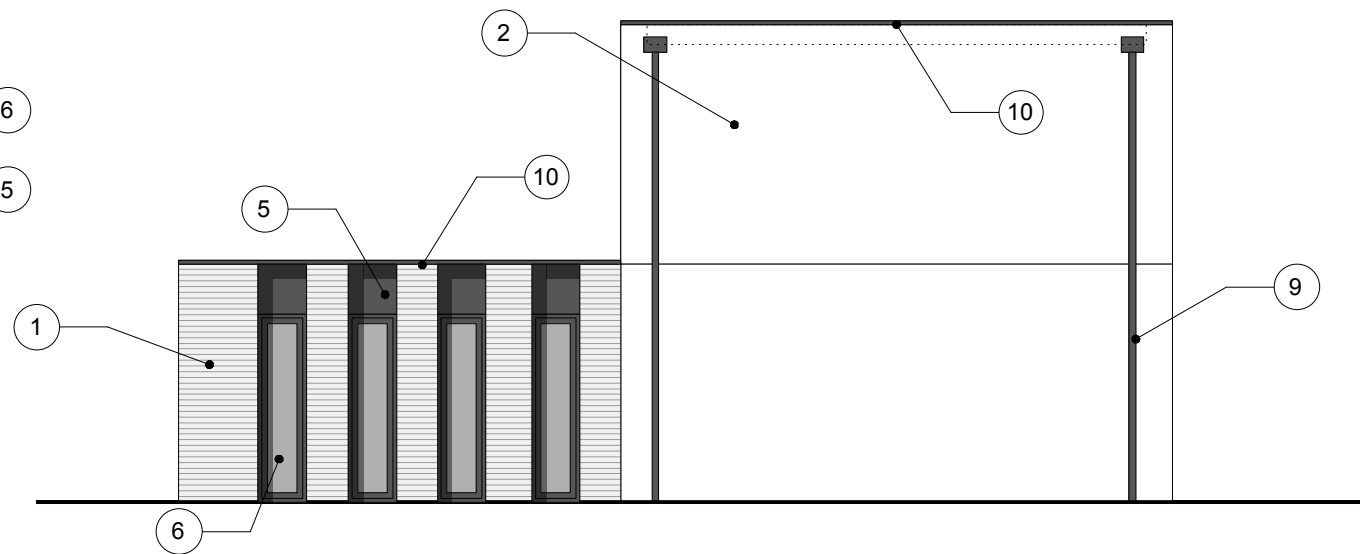

PROPOSED SIDE ELEVATION (2)
1:100 @ A3

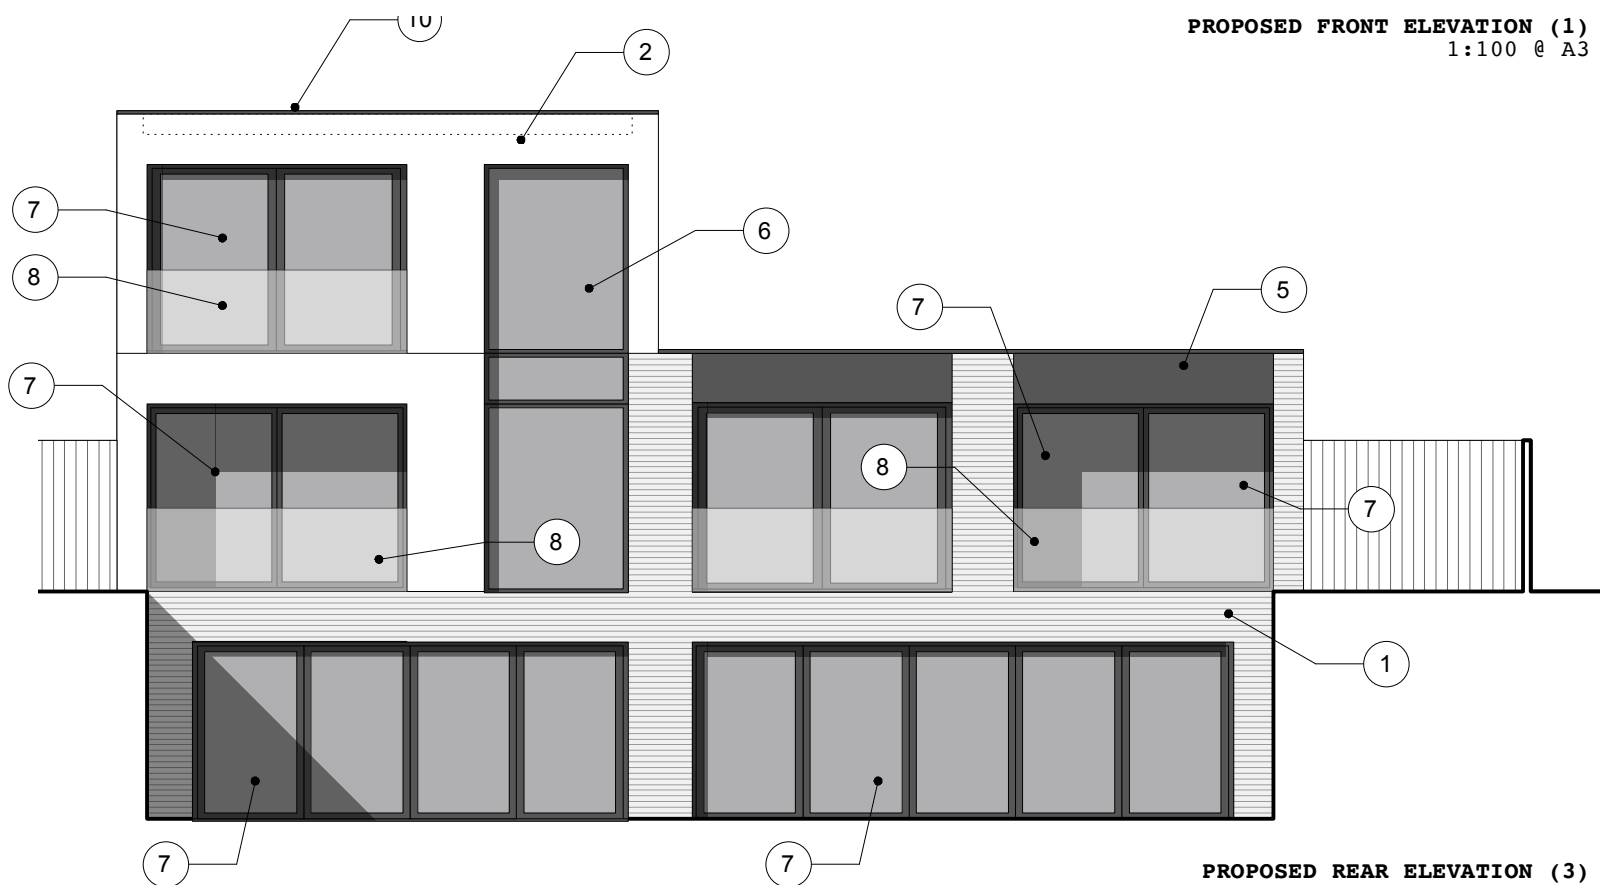


PROPOSED REAR ELEVATION (3)
1:100 @ A3

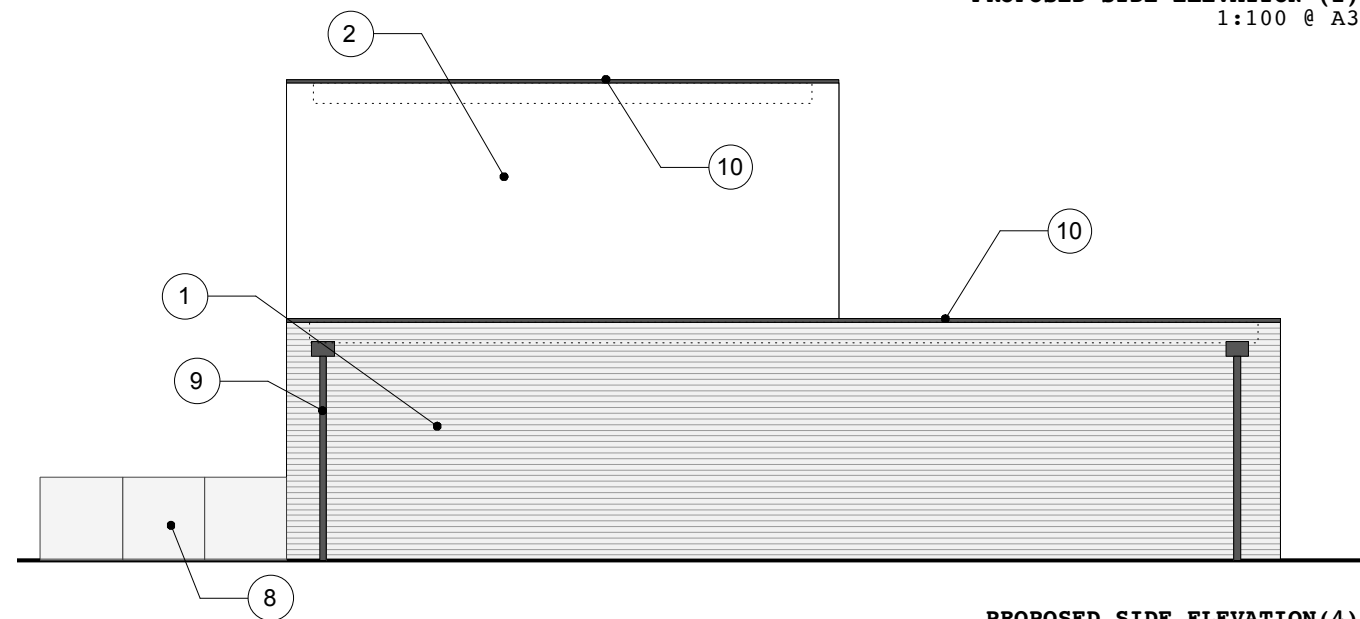

PROPOSED SIDE ELEVATION (4)
1:100 @ A3


KEY

1. FACING BRICKWORK (GREY/BROWN COLOUR - SPECIFICATION TBA)
2. SMOOTH WHITE RENDER (SEPCIFICATION TBA)
3. VERTICAL TIMBER CLADDING (NATURAL STAIN - COLOUR TBA)
4. SOLID TIMBER ENTRANCE DOOR (NATURAL STAIN - COLOUR TBA)
5. ALUMINIUM SPANDREL PANEL (COLOUR - ANTHRACITE)
6. ALUMINIUM FRAMED DOUBLE GLAZED WINDOWS (ANTHRACITE COLOUR - SPECIFICATION TBA)
7. ALUMINIUM FRAMED FULLY GLAZED SLIDING/FOLDING DOORS (ANTHRACITE COLOUR - SPECIFICATION TBA)
8. FRAMELESS GLASS BALUSTRADE
9. ALUMINIUM RAINWATER GOODS (ANTHRACITE COLOUR - SPECIFICATION TBA)
10. ALUMINIUM CAPPING (ANTHRACITE COLOUR - SPECIFICATION TBA)

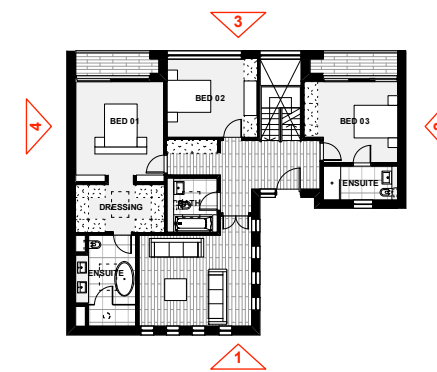


FOR PLANNING

<div>045678910 M</div> <div><div></div><div></div><div></div><div></div><div></div><div></div><div></div><div></div><div></div><div></div><div></div><div></div><div></div><div></div><div></div><div></div><div></div><div></div><div></div><div></div><div></div><div></div><div></div><div></div><div></div><div></div><div></div><div></div><div></div><div></div><div></div><div></div><div></div><div></div><div></div><div></div><div></div><div></div><div></div><div></div><div></div><div></div><div></div><div></div><div></div><div></div><div></div><div></div><div></div><div></div><div></div><div></div><div></div><div></div><div></div><div></div><div></div><div></div><div></div><div></div><div></div><div></div><div></div><div></div><div></div><div></div><div></div><div></div><div></div><div></div><div></div><div></div><di--	--	--

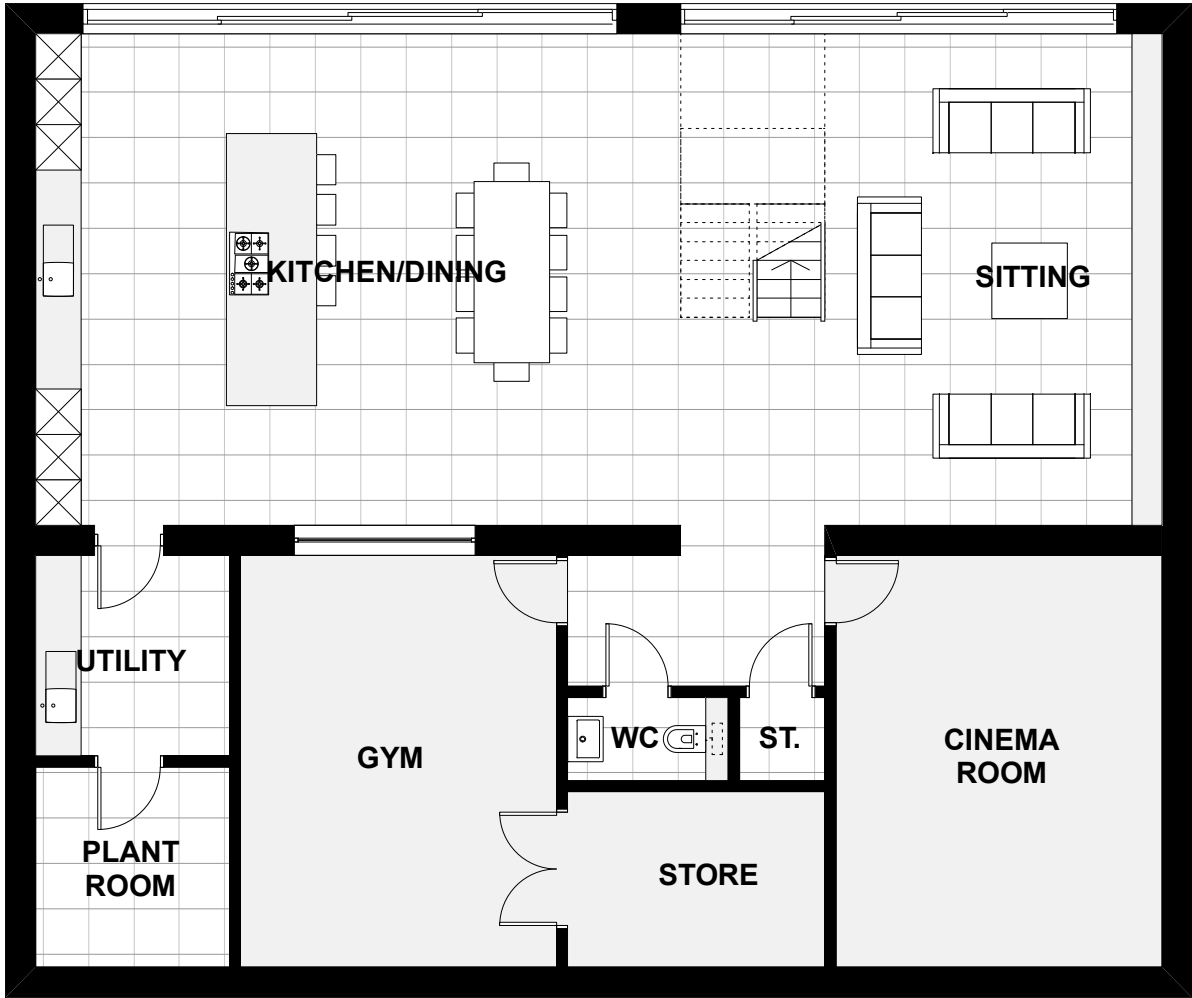


PROPOSED BASEMENT FLOOR PLAN
1:100 @ A3

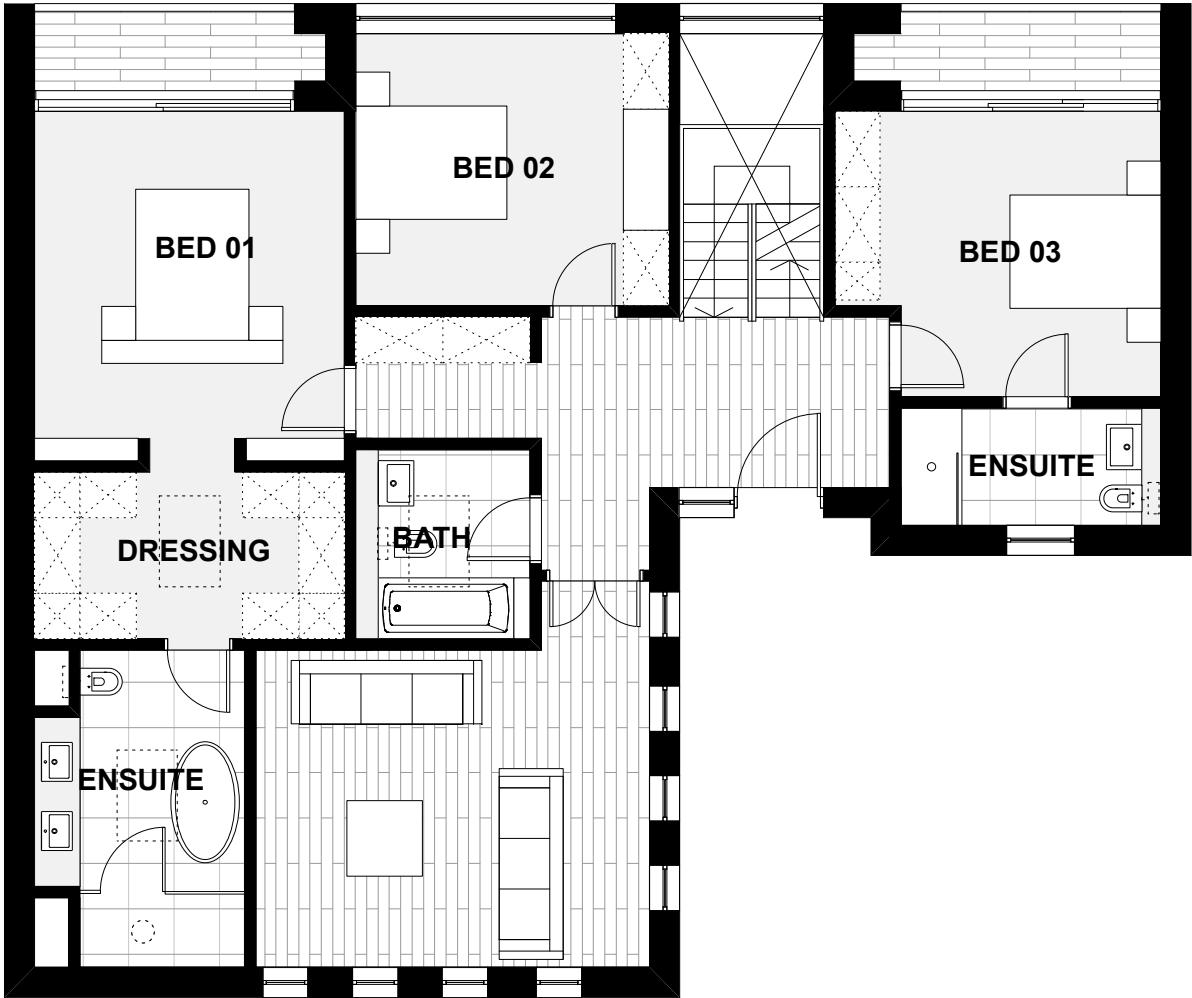


PROPOSED GROUND FLOOR PLAN
1:100 @ A3

FOR PLANNING

<div>045678910 M</div>				<div><div></div><div>11.02.22</div><div>PLANNING ISSUE</div></div>			<div>CLIENT: ADAM JENKINS</div> <div>PROJECT TITLE: NEW DETACHED HOUSE</div> <div>ADDRESS: LAND TO THE REAR OF 106 LACEY GREEN, WILMSLOW</div> <div>DRAWING TITLE: PROPOSED BASEMENT AND GROUND FLOOR PLANS</div>			<div>AM ARCHITECTURE</div> <div>T 07743219570 E am.architecture@hotmail.com</div>
				REV.	DATE	DESCRIPTION	DRAWING NO: 016_P_007	SCALE: 1:100 @ A3	DATE FEB '22	

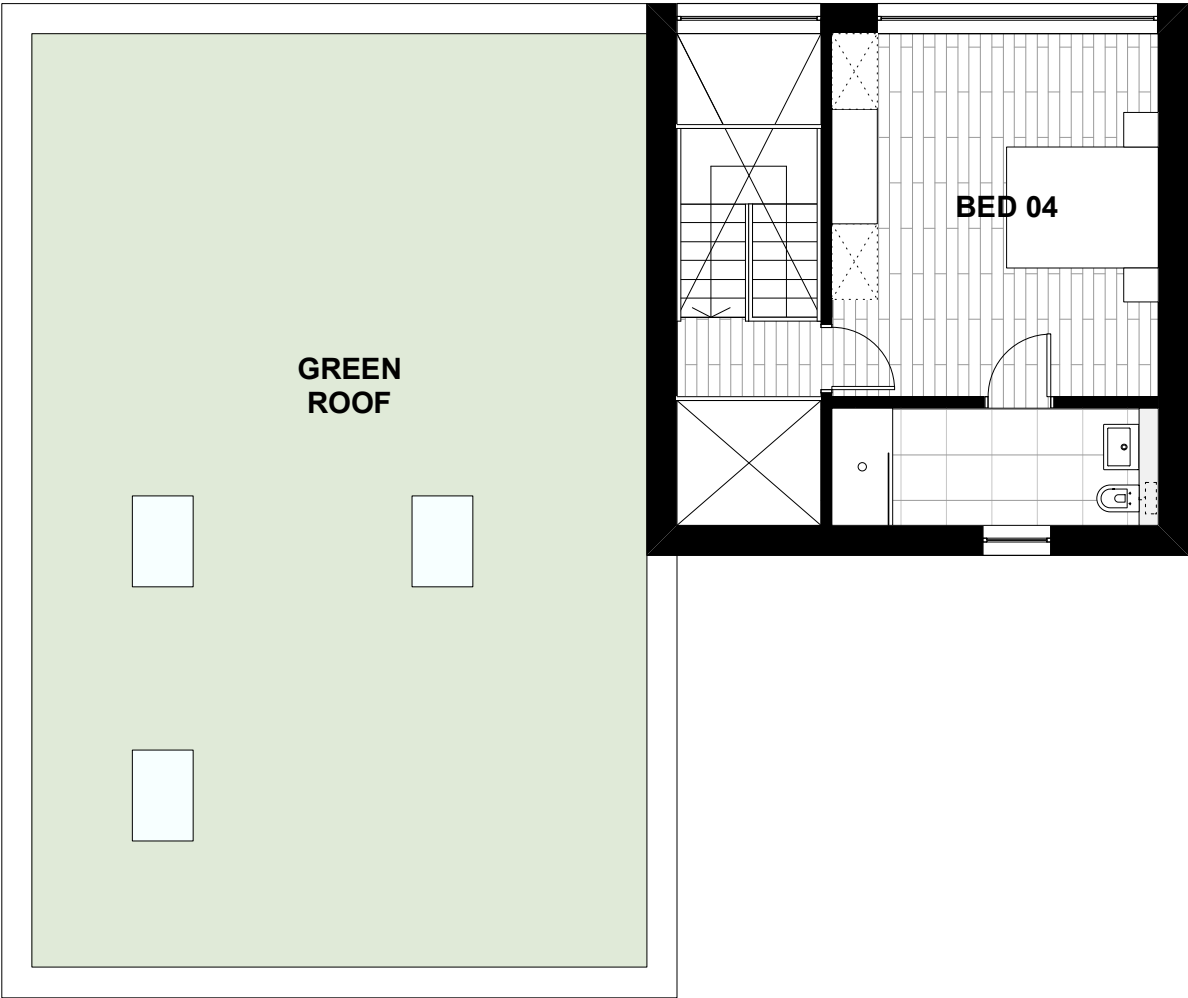

PROPOSED FIRST FLOOR PLAN
1:100 @ A3

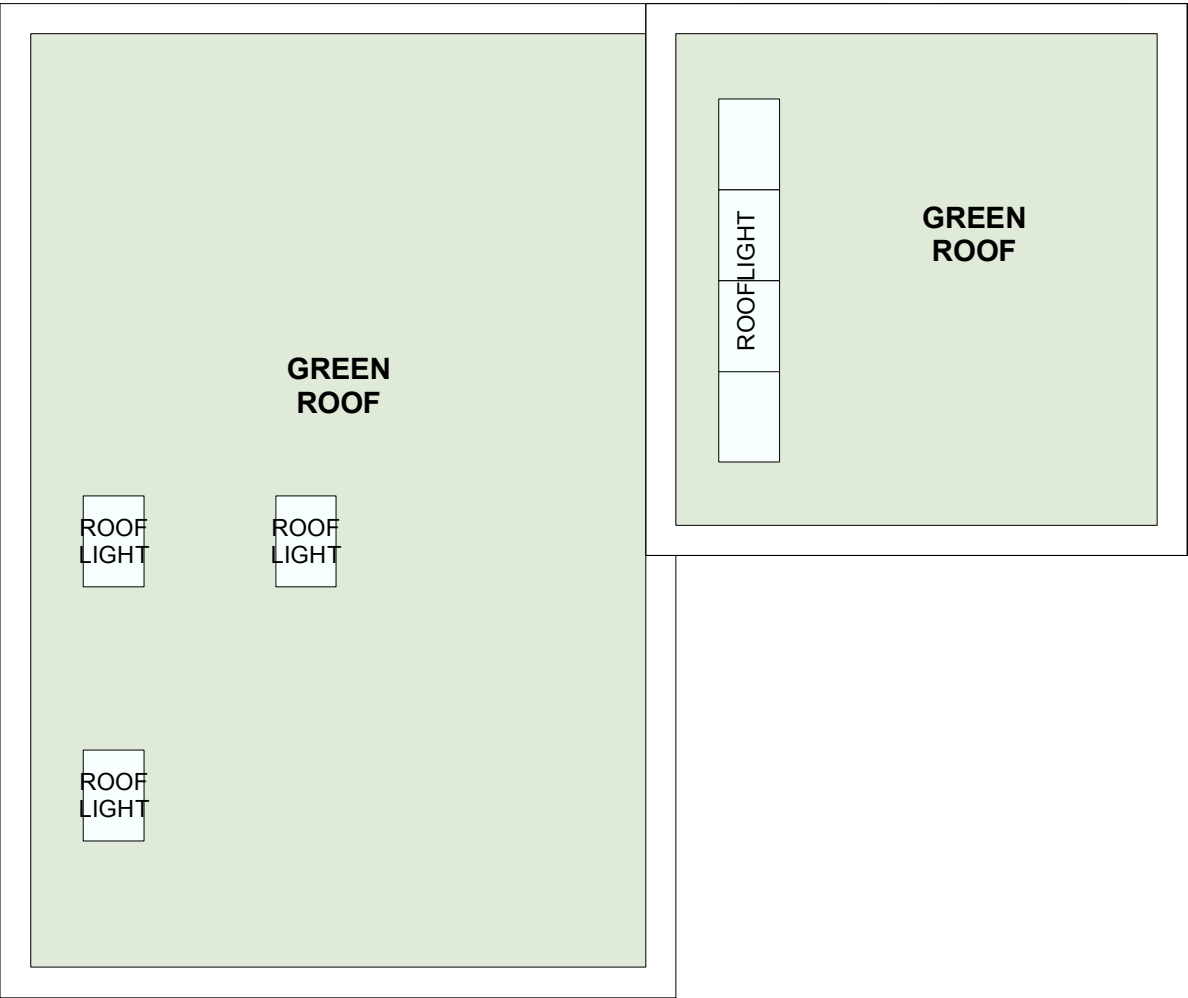

PROPOSED GROUND FLOOR PLAN
1:100 @ A3

FOR PLANNING

<div>045678910 M</div> <div><div></div><div></div><div></div><div></div><div></div><div></div><div></div><div></div><div></div><div></div><div></div></div>						CLIENT: ADAM JENKINS			<div>AM ARCHITECTURE</div> <div>T 07743219570 E am.architecture@hotmail.com</div>	
						PROJECT TITLE: NEW DETACHED HOUSE				
						ADDRESS: LAND TO THE REAR OF 106 LACEY GREEN, WILMSLOW				
						DRAWING TITLE: PROPOSED FIRST AND SECOND FLOOR PLANS				
REV.	DATE	DESCRIPTION	-	11.02.22	PLANNING ISSUE	DRAWING NO: 016_P_008	SCALE: 1:100 @ A3	DATE FEB '22		