


23/2528N

Yew Tree Farm, Clay Lane,
Haslington, CW1 5SQ

R WATSON *DESIGN* SERVICES LTD.
CHARTERED ARCHITECTURAL TECHNOLOGIST

e: info@rwdsltd.com | www.rwdsltd.com | m: 07841 592534
28 Eaton Lane | Davenham | Northwich | Cheshire | CW9 8JL

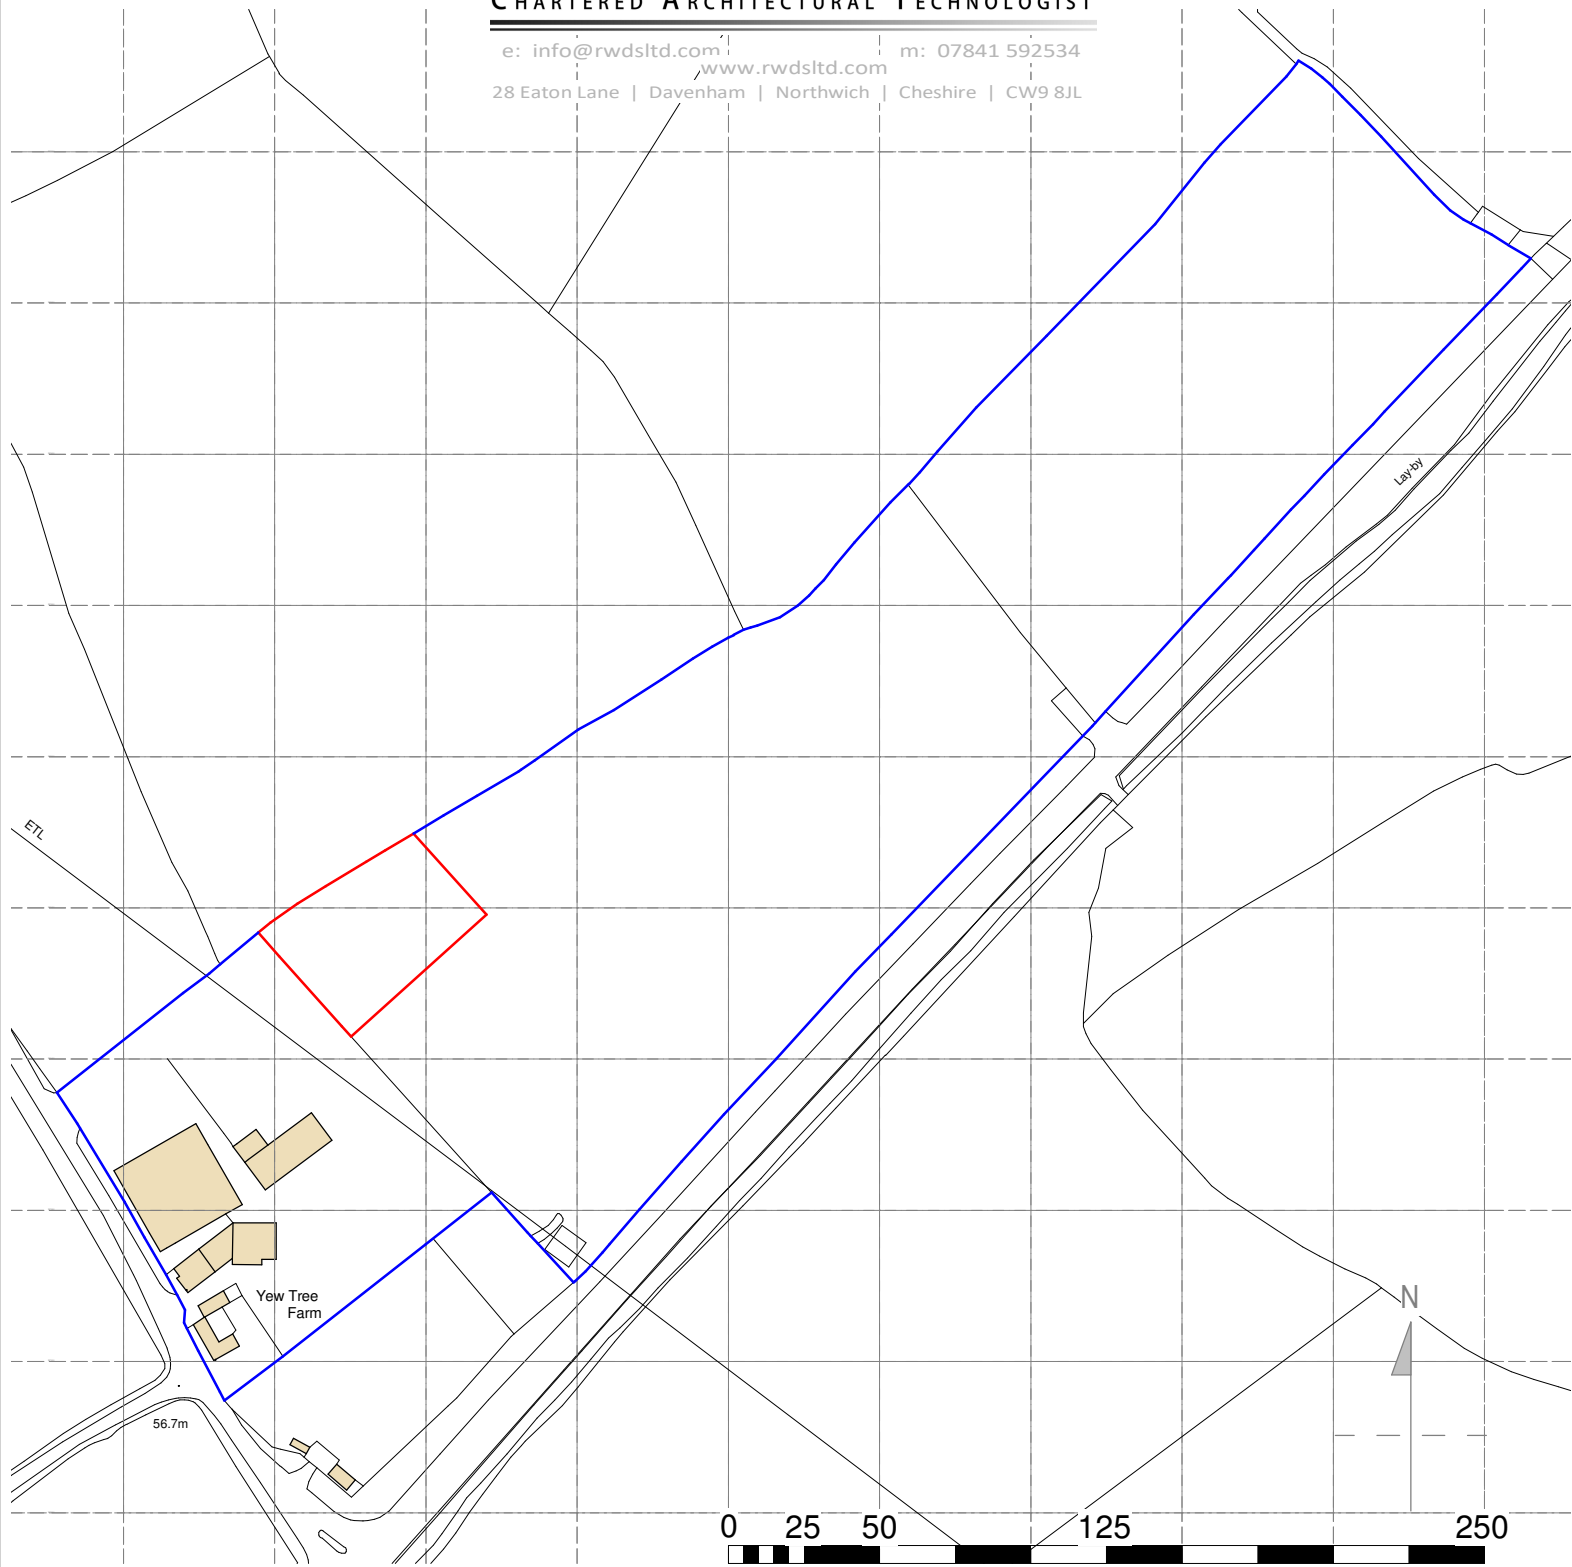

Scale 1: 2500

PROJECT INFORMATION:

Proposed New Warehouse

Yew Tree Farm
Haslington
Cheshire

PROJECT REF:

23012

REFERENCING SHEET:

00-001

DRAWING TITLE:

Site Location Plan

MODEL REF & VERSION:

CLIENT:

Amic Haulage Ltd.

CLIENT REF:

STATUS CODE:

S0

PURPOSE OF ISSUE:

Work in Progress

Scale @A4

1 : 2500

Rev.	Description	Date	By	App. By
------	-------------	------	----	---------

ORIGINAL BY:	INITIAL ISSUE:	APPROVED BY:
RW	12/04/20	RW

DRAWING NUMBER:							
PROJECT ID	ORIGINATOR	ZONE	LEVEL	TYPE	ROLE	NUMBER	REV.
23012-	RWD-	ZZ	-	XX	-	DR - A	- 00-001
PLOT DATE: 20/05/2023 13:12:18							LAST ISSUE DATE



Proposed Site Block Plan
Scale 1 : 250

Notes

THIS DRAWING IS TO BE READ IN CONJUNCTION WITH ALL OTHER RELEVANT DRAWINGS PREPARED BY CONSULTANTS AND SUB-CONTRACTORS.

DO NOT SCALE FROM THIS DRAWING

THIS DRAWING MUST NOT BE USED FOR CONSTRUCTION UNLESS IDENTIFIED AS SO UNDER 'ISSUE STATUS' (PAS1192-2:2013 STATUS CODE A)

REPORT ANY DISCREPANCIES TO THE ARCHITECTURAL DESIGNER OR REPRESENTATIVES THEREOF IMMEDIATELY.

ALL DIMENSIONS MUST BE CHECKED AND VARIFIED ON SITE BEFORE COMMENCING ANY WORK.

© COPYRIGHT R WATSON DESIGN SERVICES LTD. ALL RIGHTS RESERVED

B	Additional Finishing Added	16/06/2023	RW	RW
A	Drawing amended	15/06/2023	RW	RW
Rev.	Description	Date	By	App. By
ORIGINAL BY:				
RW		06/15/23		RW

PROJECT INFORMATION:	PROJECT REF:
Proposed New Temporary Building	23012
Yew Tree Farm	
Hastington	
Cheshire	
	MODEL REF:

CLIENT:
Hastington Haulage Ltd.

CLIENT REF:

DRAWING TITLE:
Proposed Site Block Plan

REVIT REF: Proposed Site Block Plan

STATUS CODE: S0 PURPOSE OF ISSUE: Work in Progress


REFERENCING SHEET: 00-004 SCALE @ 1 : 250

R WATSON DESIGN SERVICES LTD.
CHARTERED ARCHITECTURAL TECHNOLOGIST

e: info@rwdstld.com m: 07841 592534
www.rwdstld.com

28 Eaton Lane | Davenham | Northwich | Cheshire | CV9 8JL

DRAWING NUMBER:	PROJECT:	ORIGINATOR:	ZONE:	LEVEL:	TYPE:	ROLE:	NUMBER:	REV:
23012-RWD-ZZ-XX-DR-A-00-004							B	
R OF DATE: 16/06/2023 09:50:11								16/06/2023 LAST ISSUE DATE

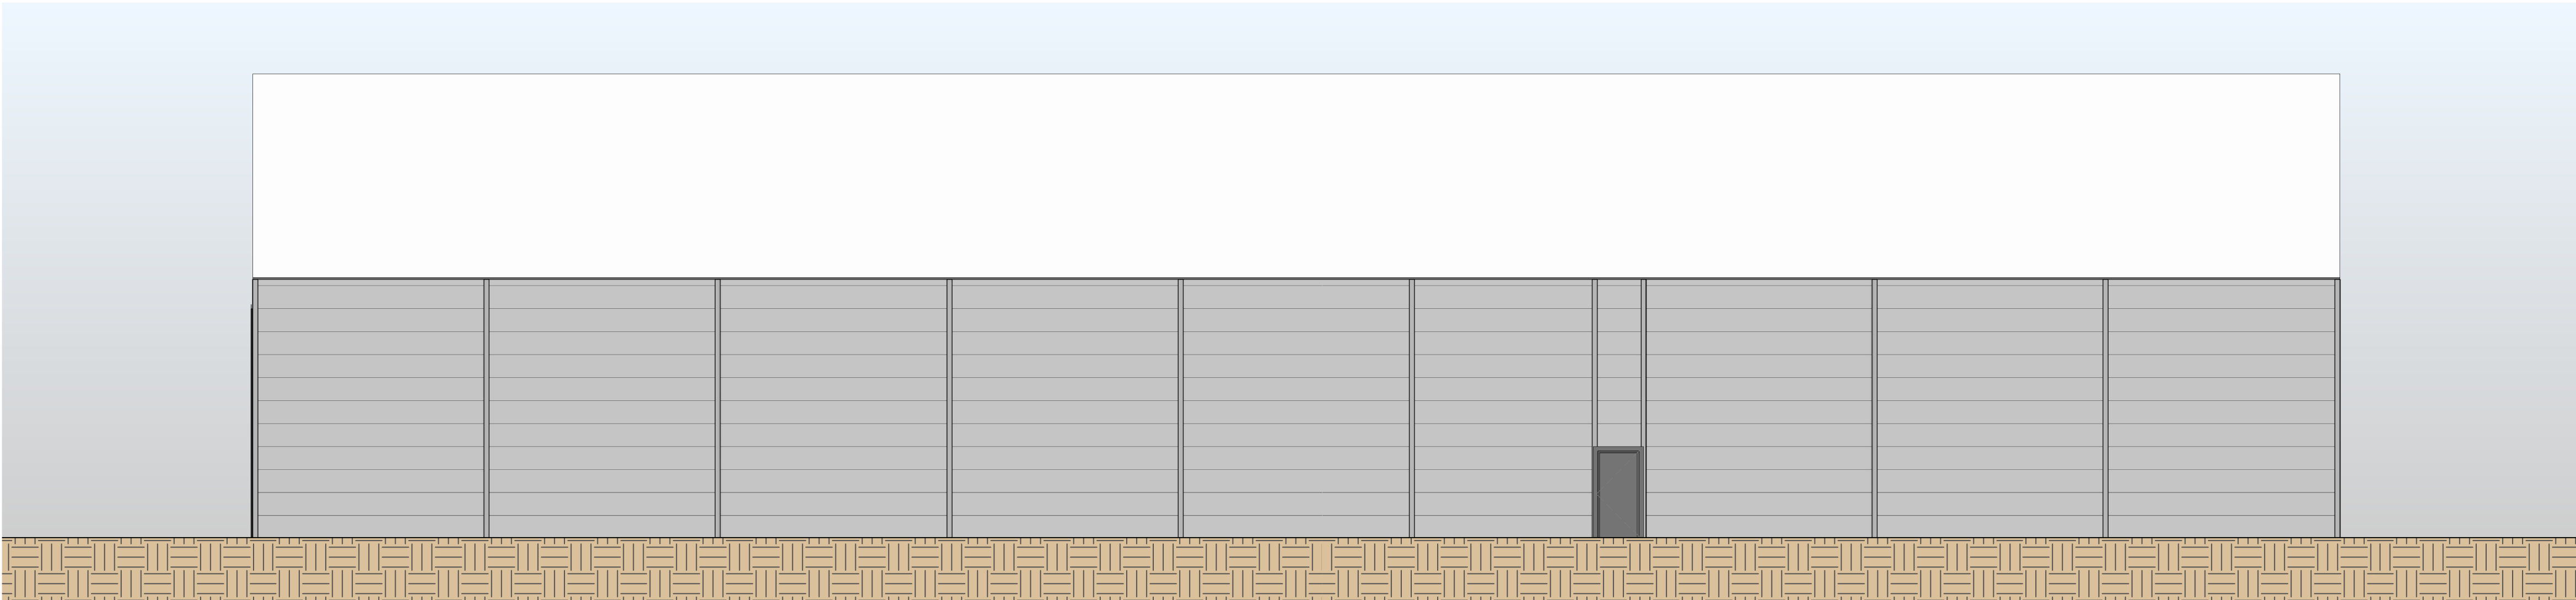


South East Elevation

Scale: 1 : 100

Finishes

Roof is flame retardant PVC material
Wall is 40mm PIR Sandwich cladding panel
Personnel doors are steel door painted
Rollershutter is galvanised Steel Rollershutter

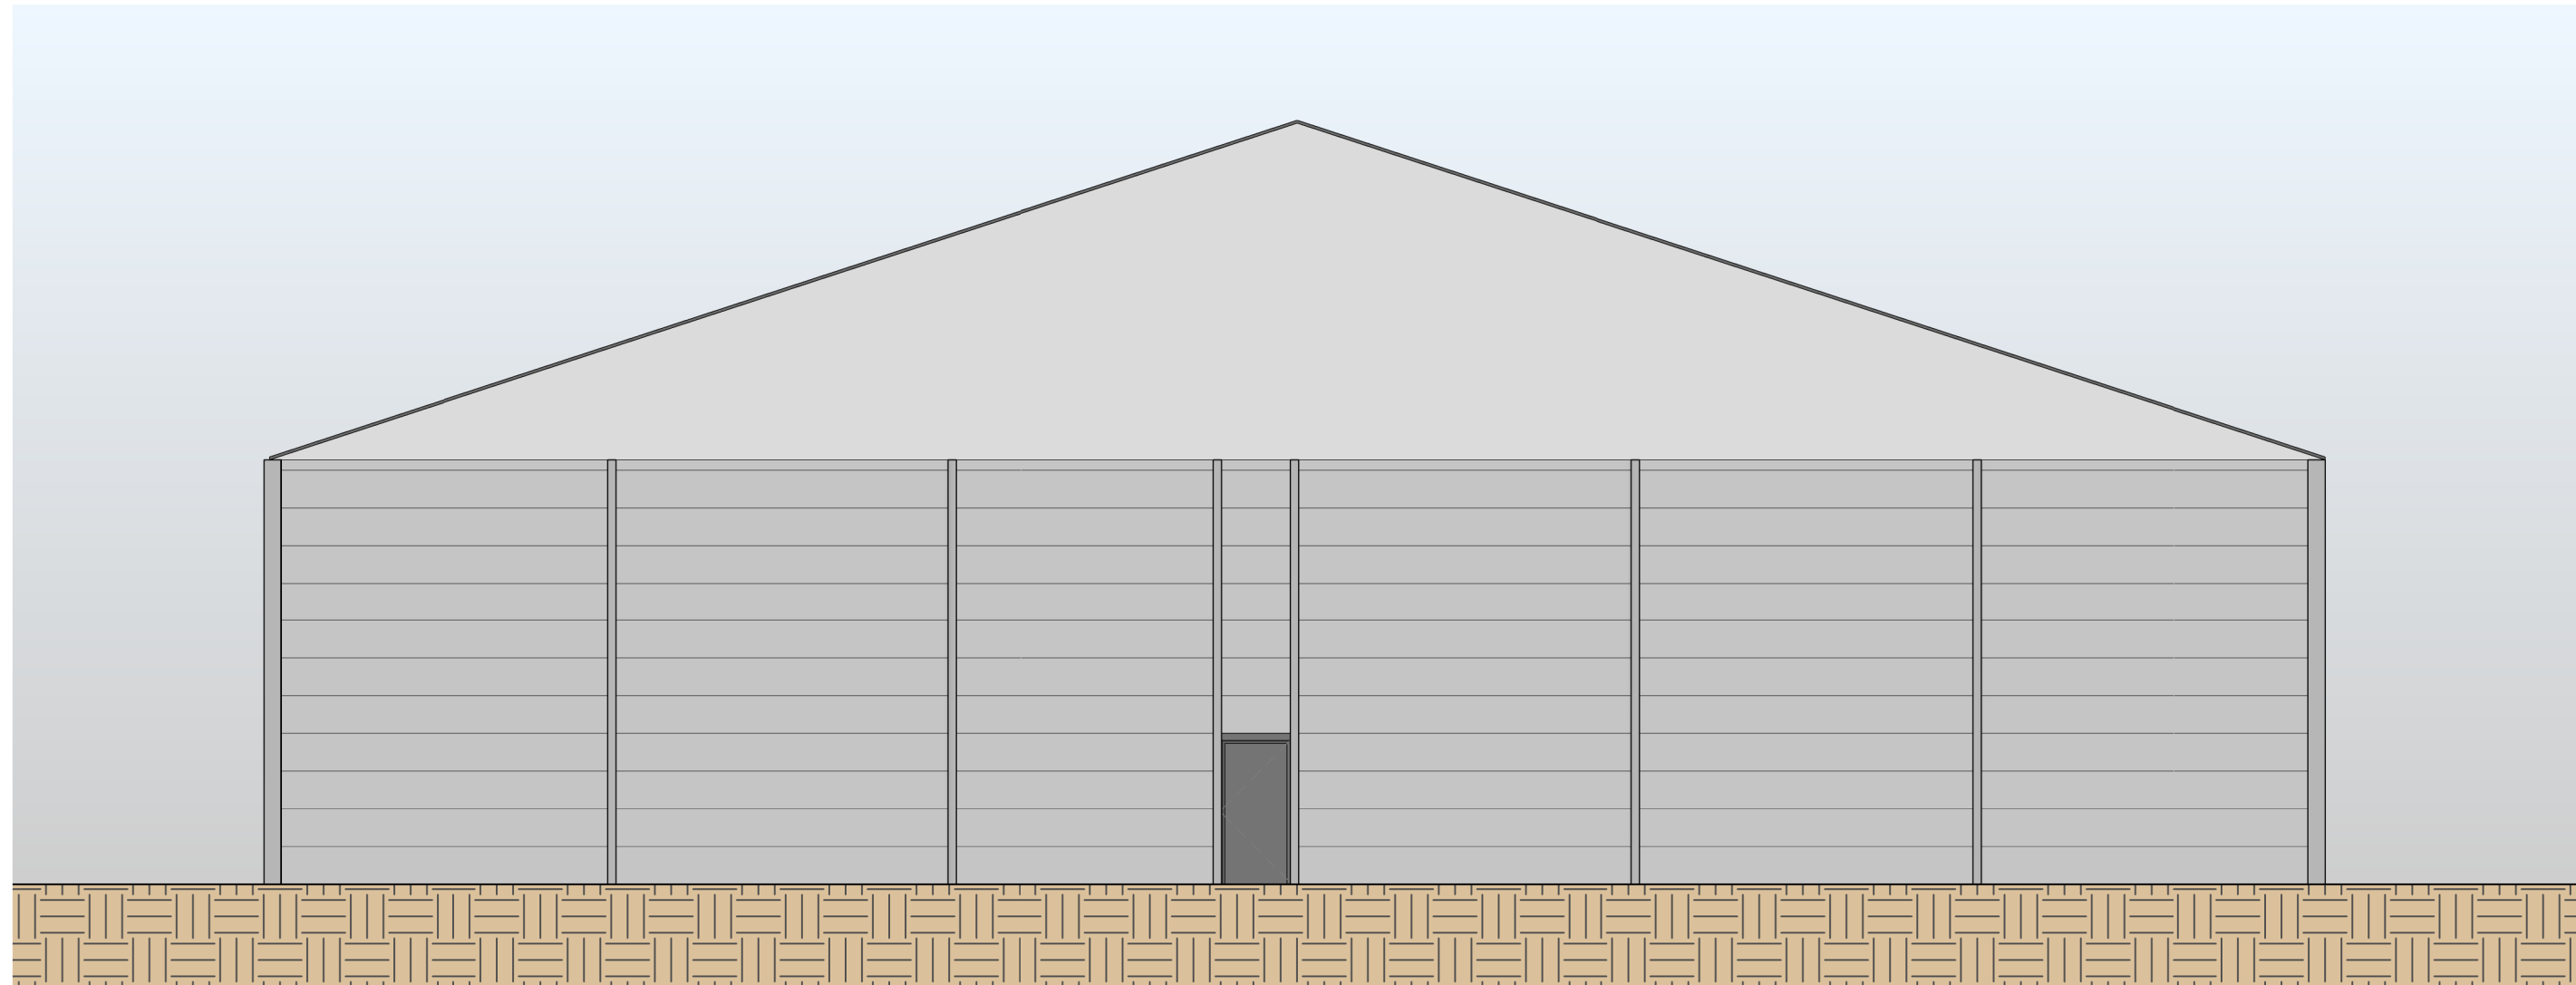

North East Elevation


Scale: 1 : 100



South West Elevation


Scale: 1 : 100

5.5m High Roller shutter
Rollershutter to be High Speed

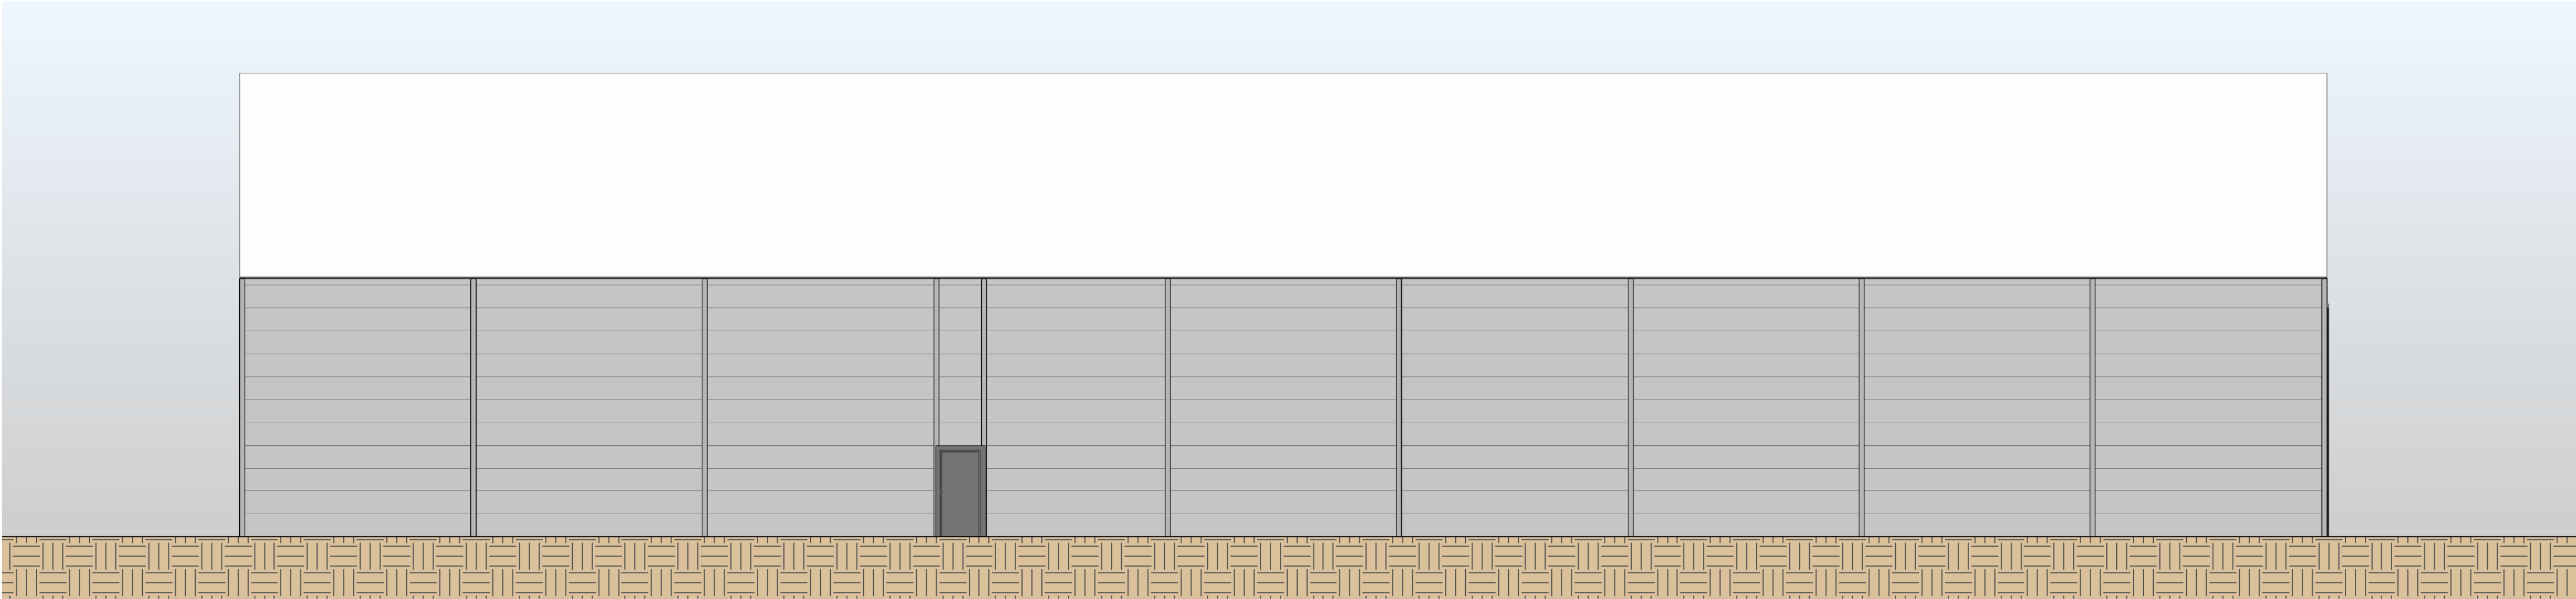

North West Elevation

Scale: 1 : 100

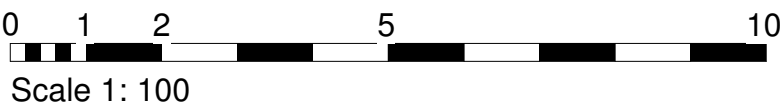

Notes

THIS DRAWING IS TO BE READ IN CONJUNCTION WITH ALL OTHER RELEVANT DRAWINGS PREPARED BY CONSULTANTS AND SUB-CONTRACTORS.

DO NOT SCALE FROM THIS DRAWING

THIS DRAWING MUST NOT BE USED FOR CONSTRUCTION UNLESS IDENTIFIED AS SO UNDER 'ISSUE STATUS' (PAS1192-2:2013 STATUS CODE A)

REPORT ANY DISCREPANCIES TO THE ARCHITECTURAL DESIGNER OR REPRESENTATIVES THEREOF IMMEDIATELY.

ALL DIMENSIONS MUST BE CHECKED AND VARIFIED ON SITE BEFORE COMMENCING ANY WORK.

© COPYRIGHT R WATSON DESIGN SERVICES LTD. ALL RIGHTS RESERVED

Rev.	Description	Date	By	App. By
ORIGINAL BY: RW		INITIAL ISSUE 05/19/23	APPROVED BY: RW	
PROJECT INFORMATION: Proposed New Warehouse York Tree Farm Haslington Cheshire			PROJECT REF: 23012 MODEL REF:	
CLIENT: Amic Haulage Ltd.				
CLIENT REF:				
DRAWING TITLE: Proposed Elevations				
REVIT REF: Proposed Elevations				
STATUS CODE: S0		PURPOSE OF ISSUE: Work in Progress		
REFERENCING SHEET: 10-002		SCALE @ 1 : 100		
R WATSON DESIGN SERVICES LTD. CHARTERED ARCHITECTURAL TECHNOLOGIST				
e: info@rwdstld.com		m: 07841 592534		
28 Eaton Lane Davenham Northwich Cheshire CV9 8JL				
DRAWING NUMBER: PROJECT ID ORIGINATOR SIZE LEVEL TYPE ROLE NUMBER				REV.
23012- RWD- ZZ - XX - DR - A - 10-002				
R/D DATE: 14/06/2023 17:18:24				LAST ISSUE DATE: