


24/2021M

1 ARBOUR CRESCENT,
MACCLESFIELD



Scale 1:1250

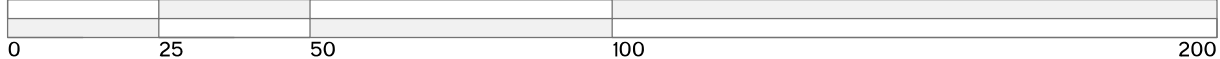

+NORTHERN

NORTHERN ARCHITECTS

11 Grosvenor Road
Altrincham
WA14 1LA
pg@northernarchitects.co.uk
+447799196215
www.northernarchitects.co.uk

Project
1 Arbour Cresnet
Tytherington

Project No.
NA-2405

Revisions

Rev	Description	By	Date

Notes:




Drawing Title
Site Location Plan

Scale Date Status
1:1250 @ A3 June 24 Planning

NA (--) 000

This drawing is the exclusive copyright of Northern Architects Limited and remains under the ownership of the company. Reproduction, sharing, or copying of this drawing without prior written consent is prohibited.
Adhere to all dimensions as indicated. It is essential to verify all dimensions onsite before proceeding with construction or manufacturing.
Do not scale off of this drawing.

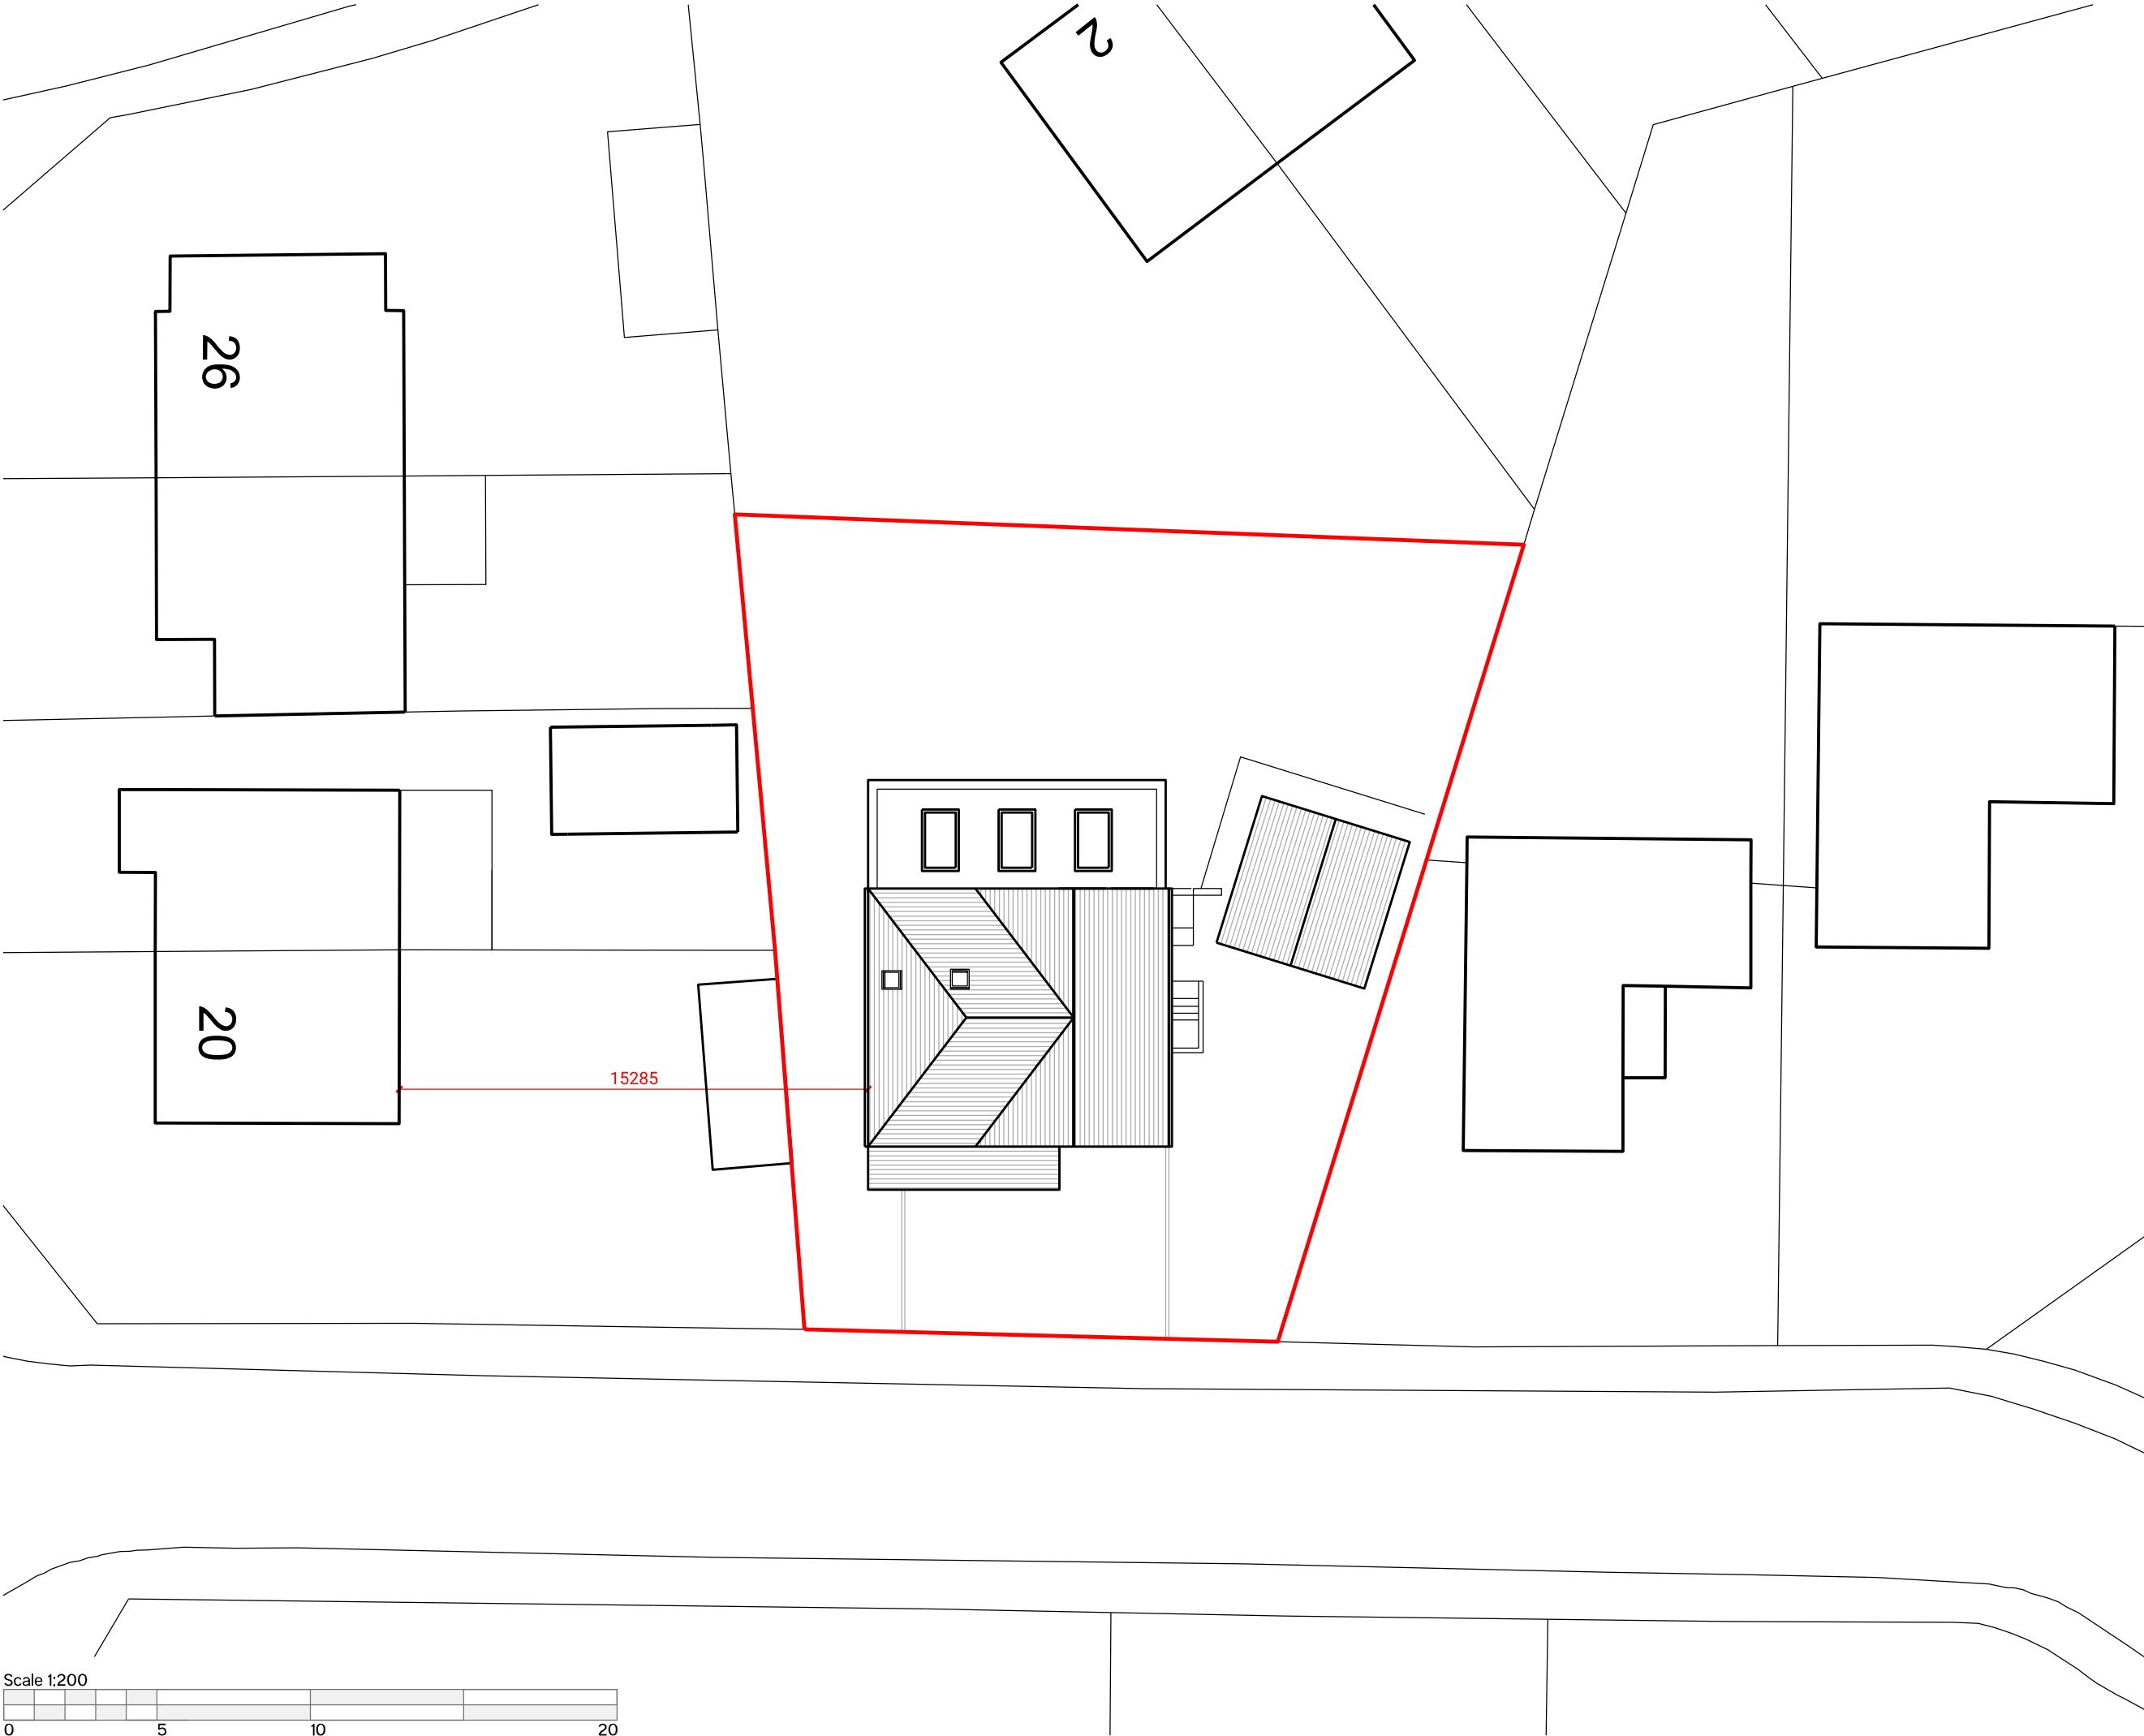

+NORTHERN

NORTHERN ARCHITECTS

11 Grosvenor Road
Altrincham
WA14 1LA
pg@northernarchitects.co.uk
+447799196215
www.northernarchitects.co.uk


Project
1 Arbour Cresnet
Tytherington

Project No.
NA-2405

Revisions

Rev	Description	By	Date
01	Dimensions added	PG	22/07/24

Notes:

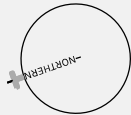


Drawing Title
**Ground Floor Plan as
Proposed_REV01**

Scale Date Status
1:200 @ A3 June 24 03

NA (-1) 001

This drawing is the exclusive copyright of Northern Architects Limited and remains under the ownership of the company. Reproduction, sharing, or copying of this drawing without prior written consent is prohibited.
Adhere to all dimensions as indicated. It is essential to verify all dimensions on-site before proceeding with construction or manufacturing.
Do not scale off of this drawing.

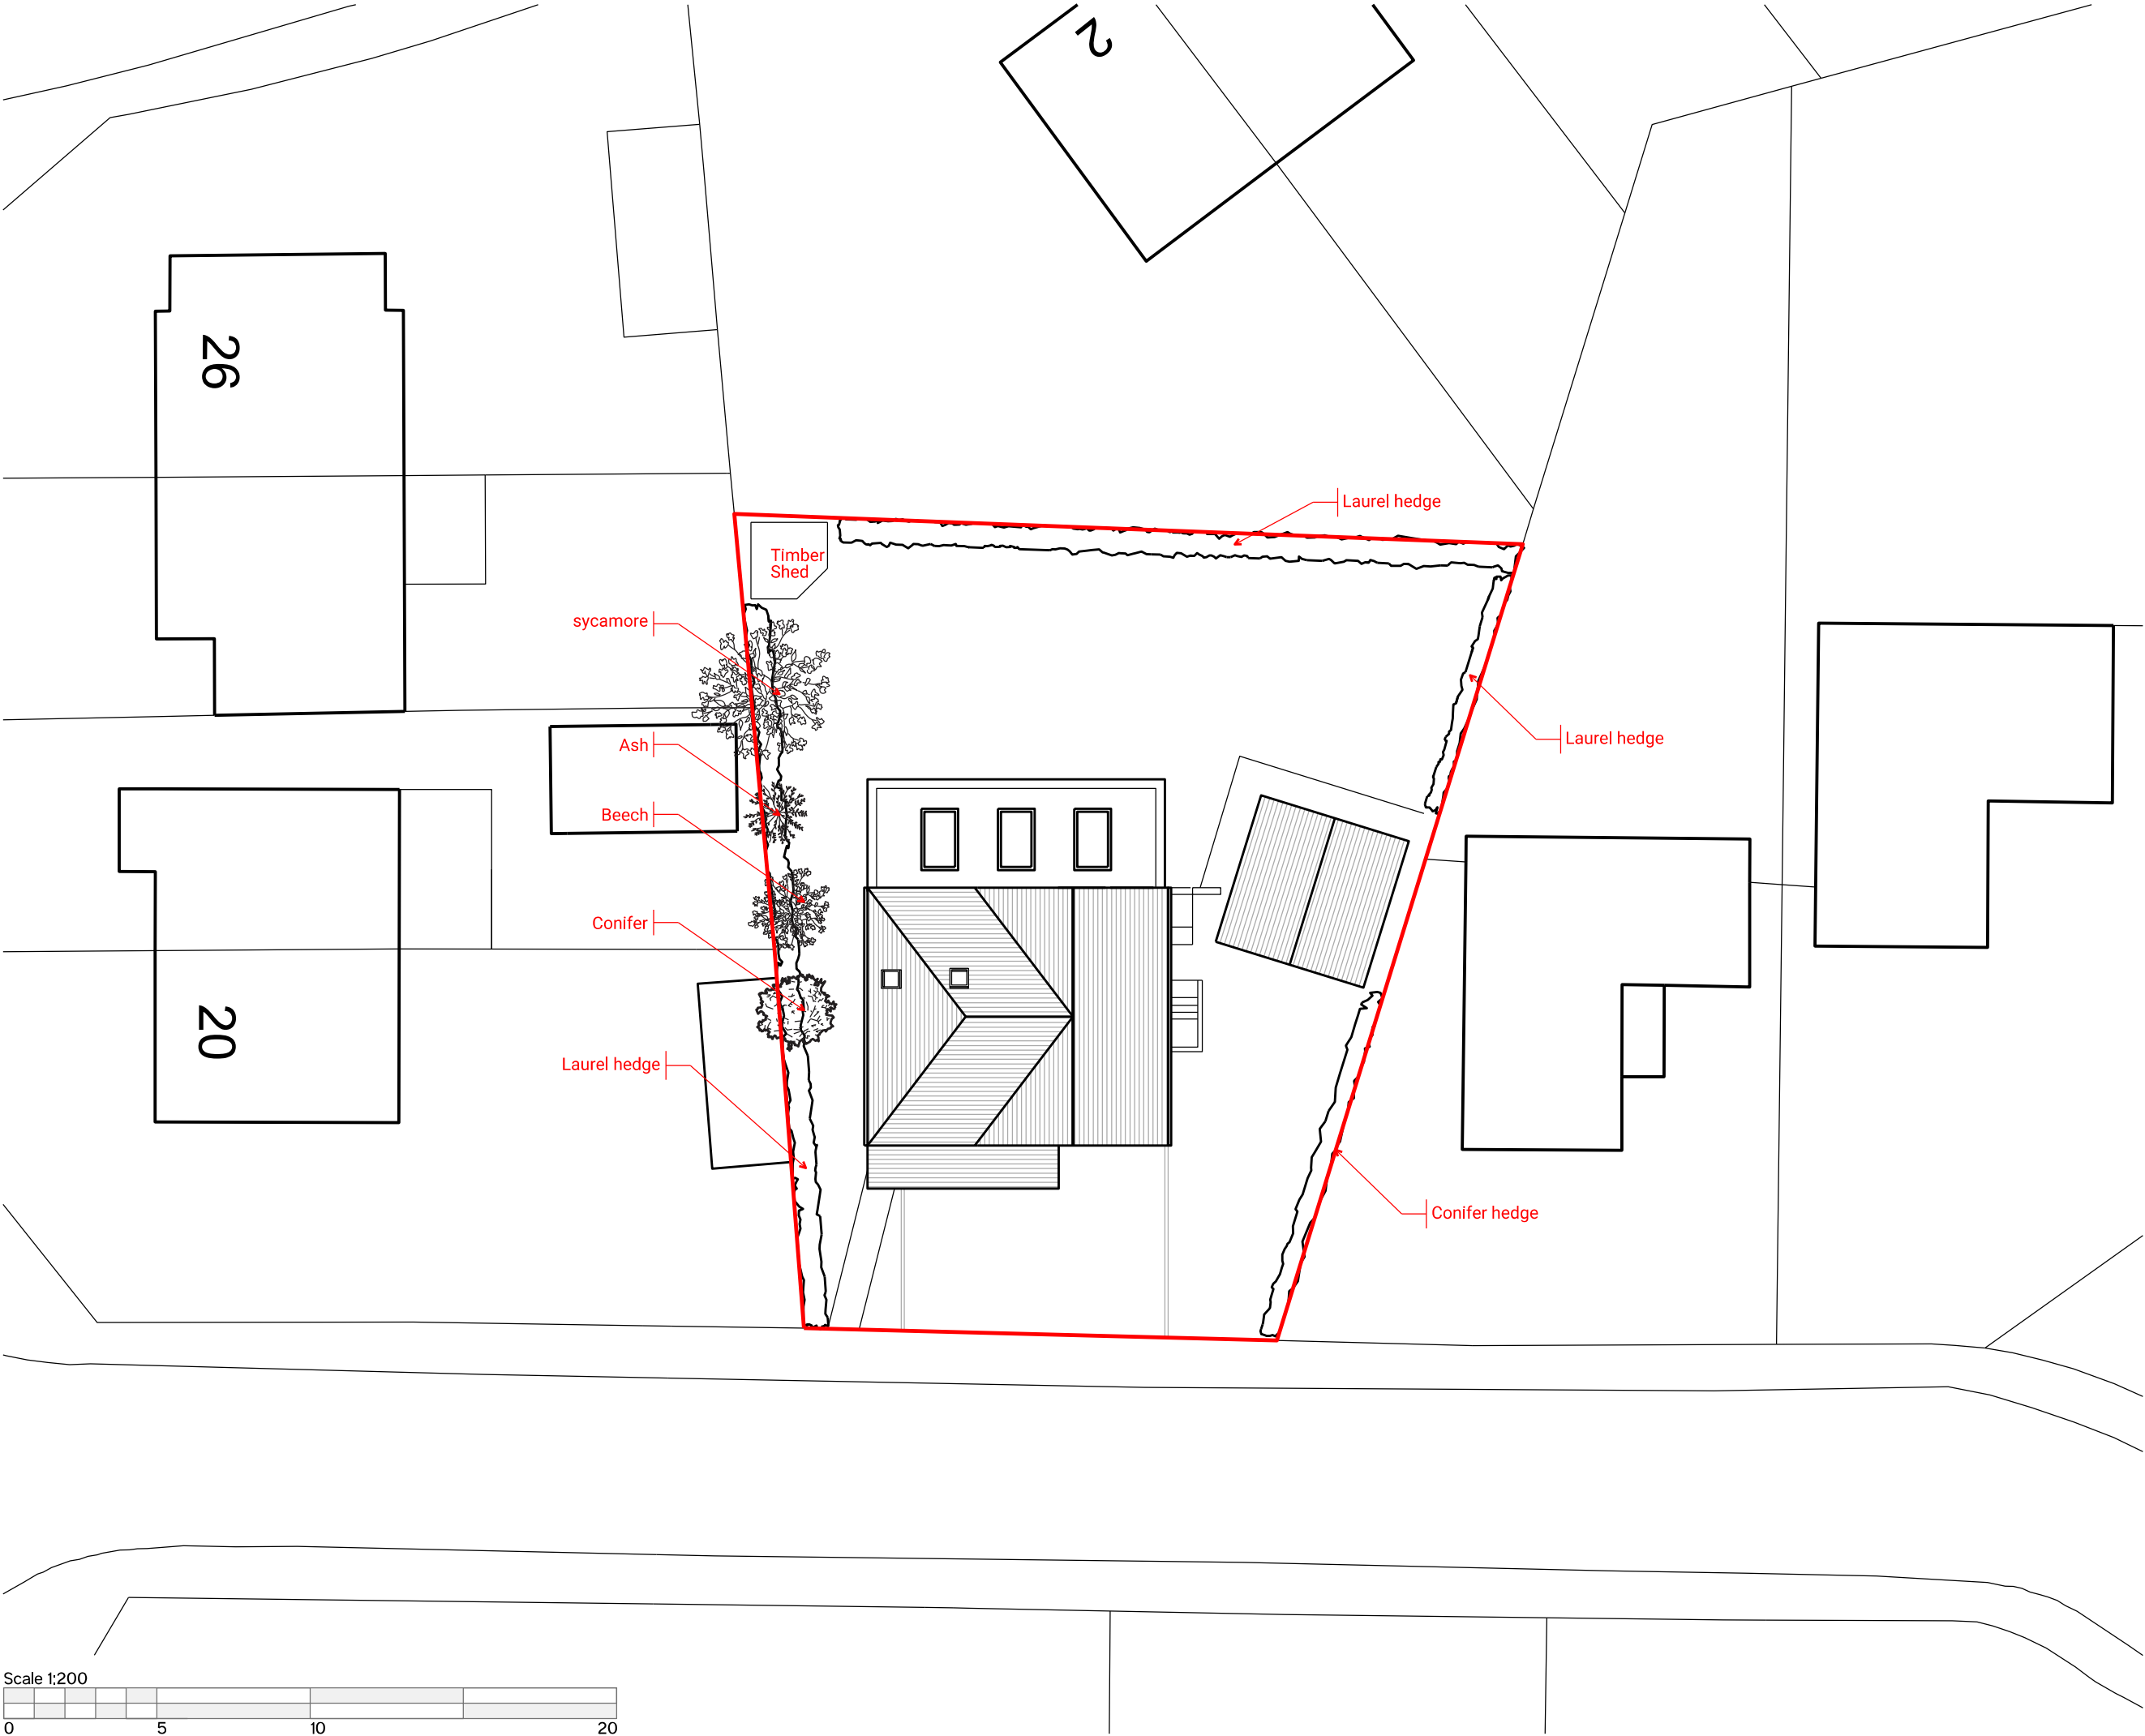

NORTHERN ARCHITECTS

11 Grosvenor Road
Altrincham
WA14 1LA
pg@northernarchitects.co.uk
+447799196215
www.northernarchitects.co.uk

Project
1 Arbour Cresnet
Tytherington

Project No.
NA-2405

Revisions

Rev	Description	By	Date

Notes:



Drawing Title
Landscaping Site
Plan as Proposed


Scale Date Status
1:200 @ A3 July 24 03

NA (90) 001


This drawing is the exclusive copyright of Northern Architects Limited and remains under the ownership of the company. Reproduction, sharing, or copying of this drawing without prior written consent is prohibited.
Adhere to all dimensions as indicated. It is essential to verify all dimensions on-site before proceeding with construction or manufacturing.
Do not scale off of this drawing.




Basement Floor Plan

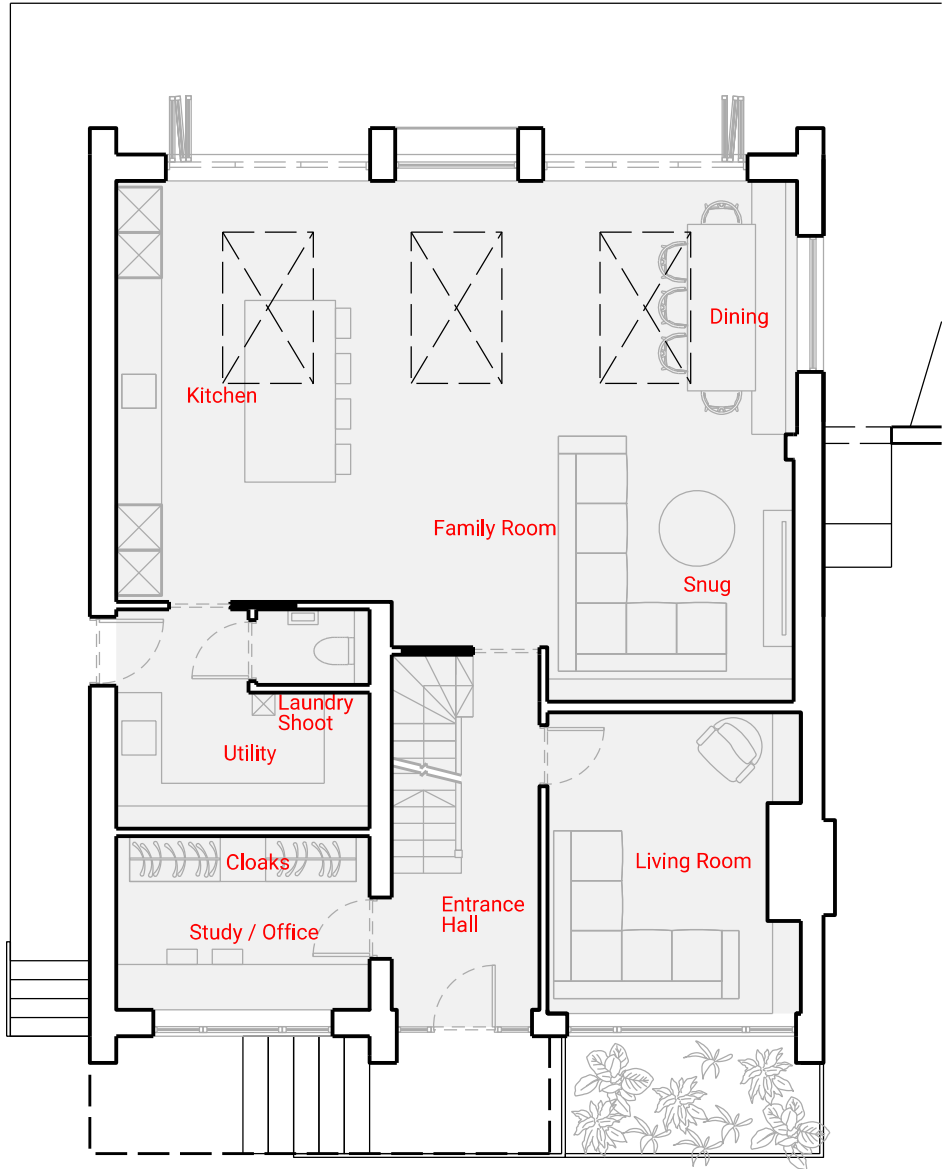

Ground Floor Plan

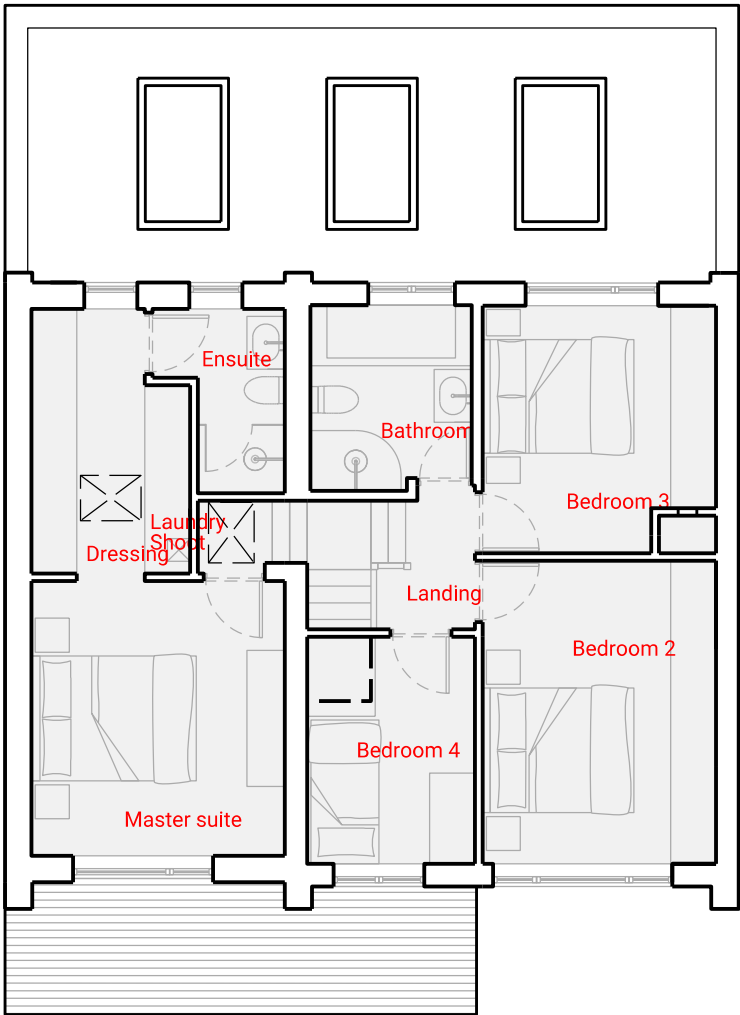

First Floor Plan

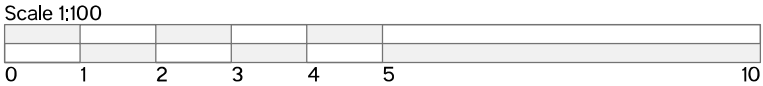

NORTHERN ARCHITECTS

11 Grosvenor Road
Altrincham
WA14 1LA
pg@northernarchitects.co.uk
+447799196215
www.northernarchitects.co.uk


Project
1 Arbour Cresnet
Tytherington

Project No.
NA-2405

Revisions

Rev	Description	By	Date

Notes:

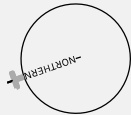


Drawing Title
Floor Plans as Proposed


Scale Date Status
1:100 @ A3 June 24 03

NA (-2) 0001


This drawing is the exclusive copyright of Northern Architects Limited and remains under the ownership of the company. Reproduction, sharing, or copying of this drawing without prior written consent is prohibited.
Adhere to all dimensions as indicated. It is essential to verify all dimensions on-site before proceeding with construction or manufacturing.
Do not scale off of this drawing.

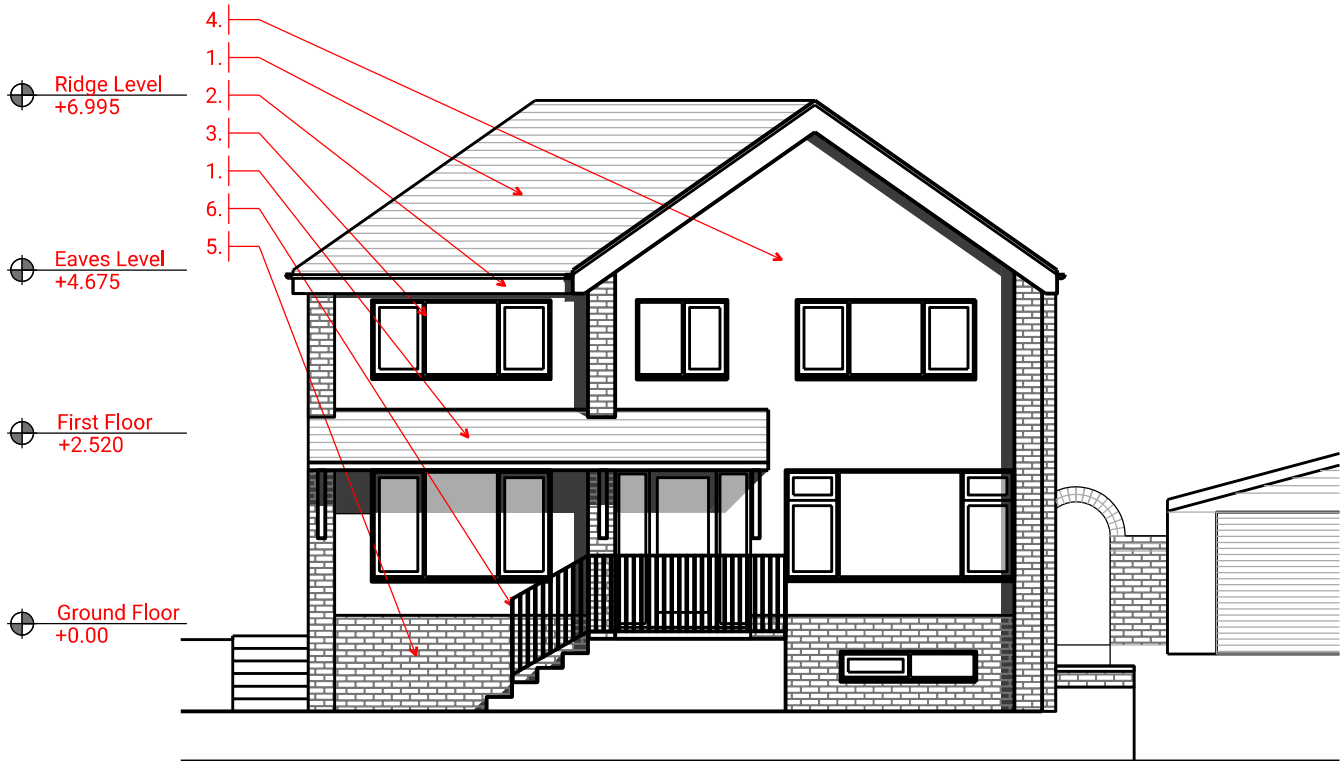

Front (West) Elevation

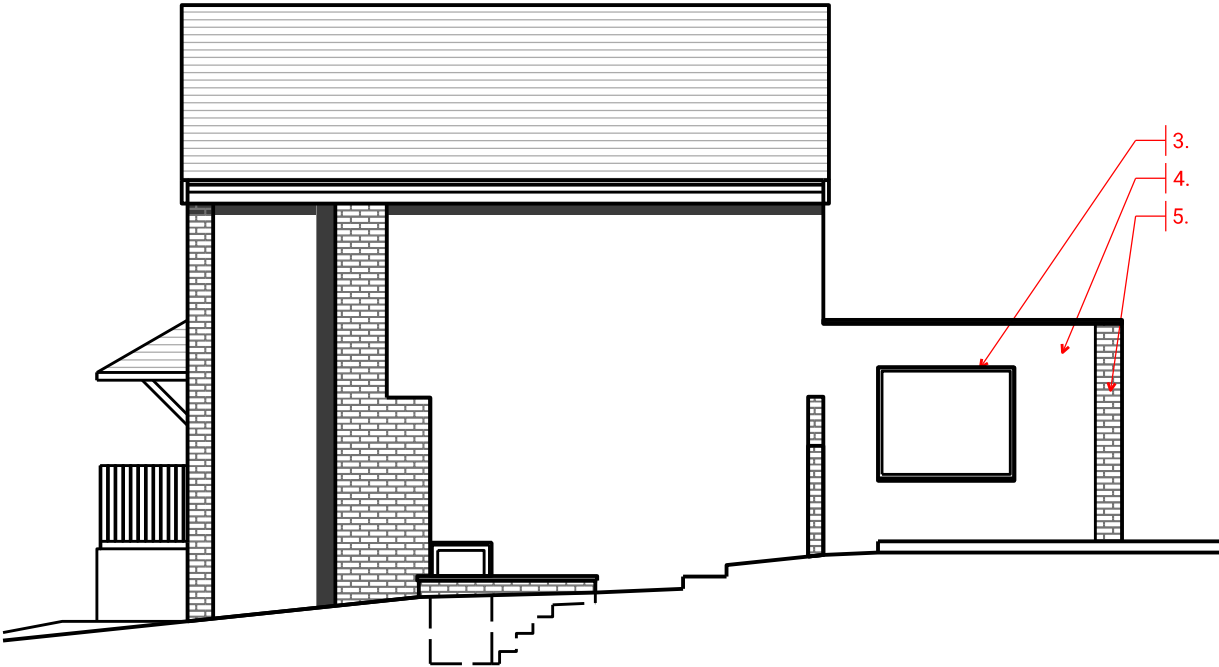

Side (South) Elevation

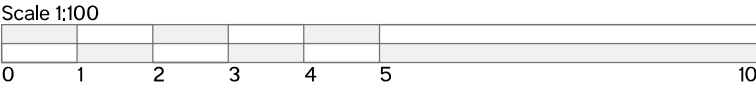

NORTHERN ARCHITECTS

11 Grosvenor Road
Altrincham
WA14 1LA
pg@northernarchitects.co.uk
+447799196215
www.northernarchitects.co.uk

Project
1 Arbour Cresnet
Tytherington

Project No.
NA-2405

Revisions

Rev	Description	By	Date

Notes:

1. Roof tiles to match the existing
2. New Fascia Boards
3. New windows to match the existing
4. New White Render
5. New brickwork to match the existing
6. Black steel balustrade
7. Roof light

Drawing Title
Front (W) & Side (S)
Elevations as Proposed

Scale Date Status
1:100 @ A3 June 24 03

NA (-4) 011

This drawing is the exclusive copyright of Northern Architects Limited and remains under the ownership of the company. Reproduction, sharing, or copying of this drawing without prior written consent is strictly prohibited.
Adhere to all dimensions as indicated. It is essential to verify all dimensions on-site before proceeding with construction or manufacturing.
Do not scale off of this drawing.

NORTHERN ARCHITECTS

11 Grosvenor Road
Altrincham
WA14 1LA
pg@northernarchitects.co.uk
+447799196215
www.northernarchitects.co.uk

Project
1 Arbour Cresent
Tytherington

Project No.
NA-2405

Revisions

Rev	Description	By	Date

- Notes:
1. Roof tiles to match the existing
 2. New Facia Boards
 3. New windows to match the existing
 4. New White Render
 5. New brickwork to match the existing
 6. Black steel balustrade
 7. Roof light

Drawing Title
Rear (E) & Side (N)
Elevations as Proposed

Scale Date Status
1:100 @ A3 June 24 03

NA (-4) 021


This drawing is the exclusive copyright of Northern Architects Limited and remains under the ownership of the company. Reproduction, sharing, or copying of this drawing without prior written consent is strictly prohibited.
Adhere to all dimensions as indicated. It is essential to verify all dimensions on-site before proceeding with construction or manufacturing.
Do not scale off of this drawing.

Ridge Level
+6.995


Eaves Level
+4.675

First Floor
+2.520


Ground Floor
+0.00



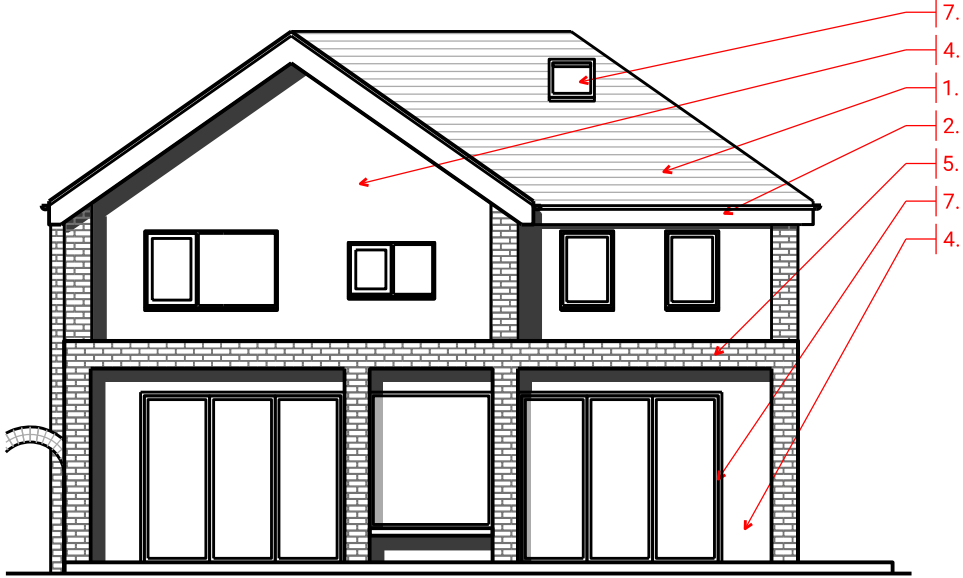


Rear (East) Elevation

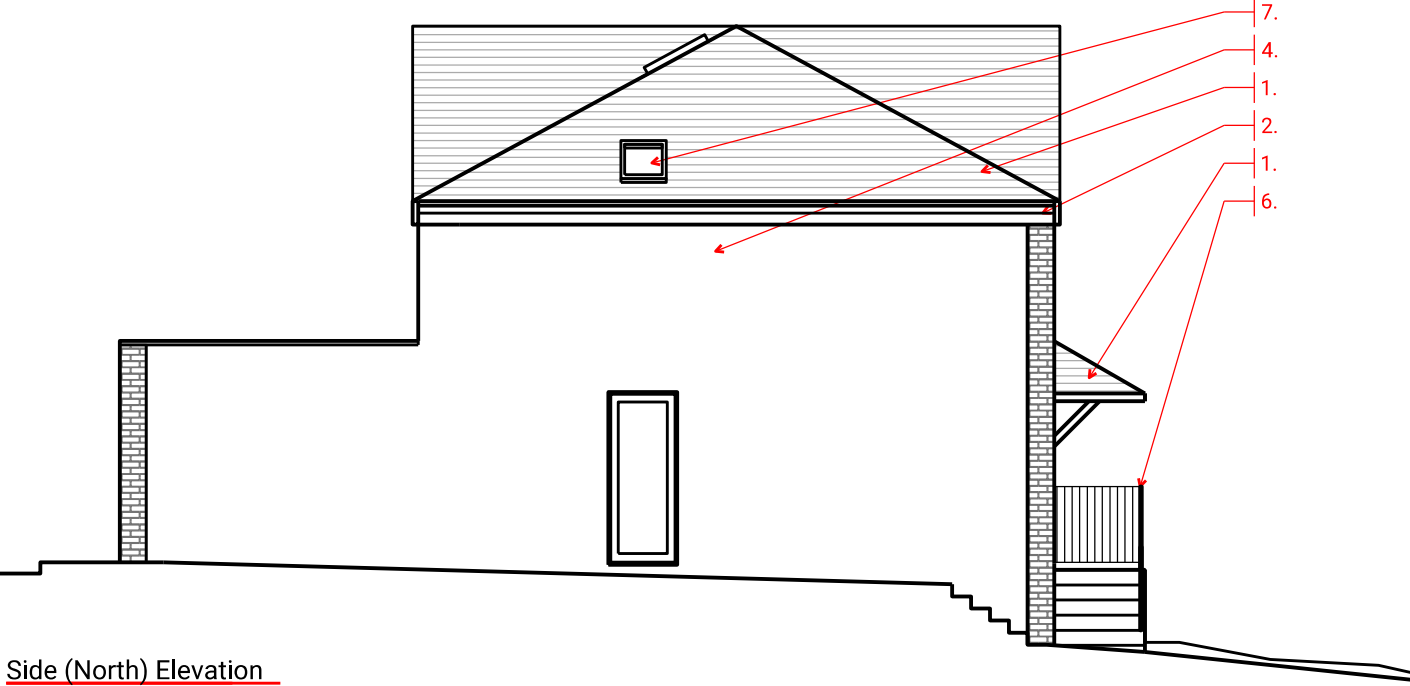

Side (North) Elevation

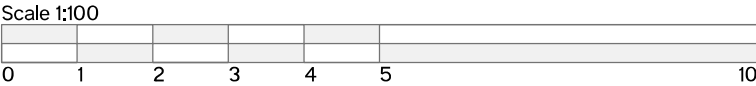

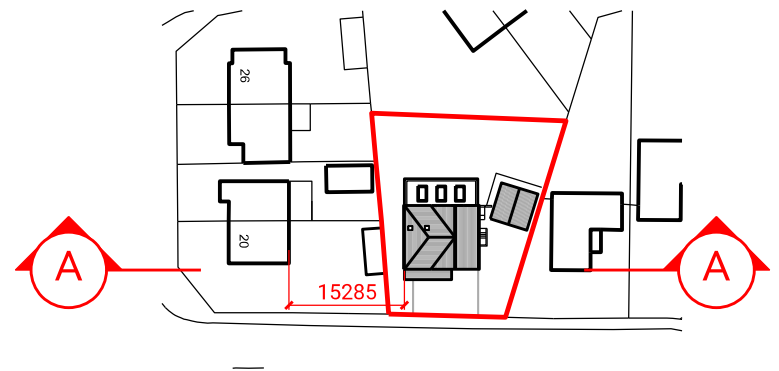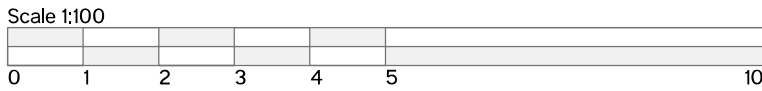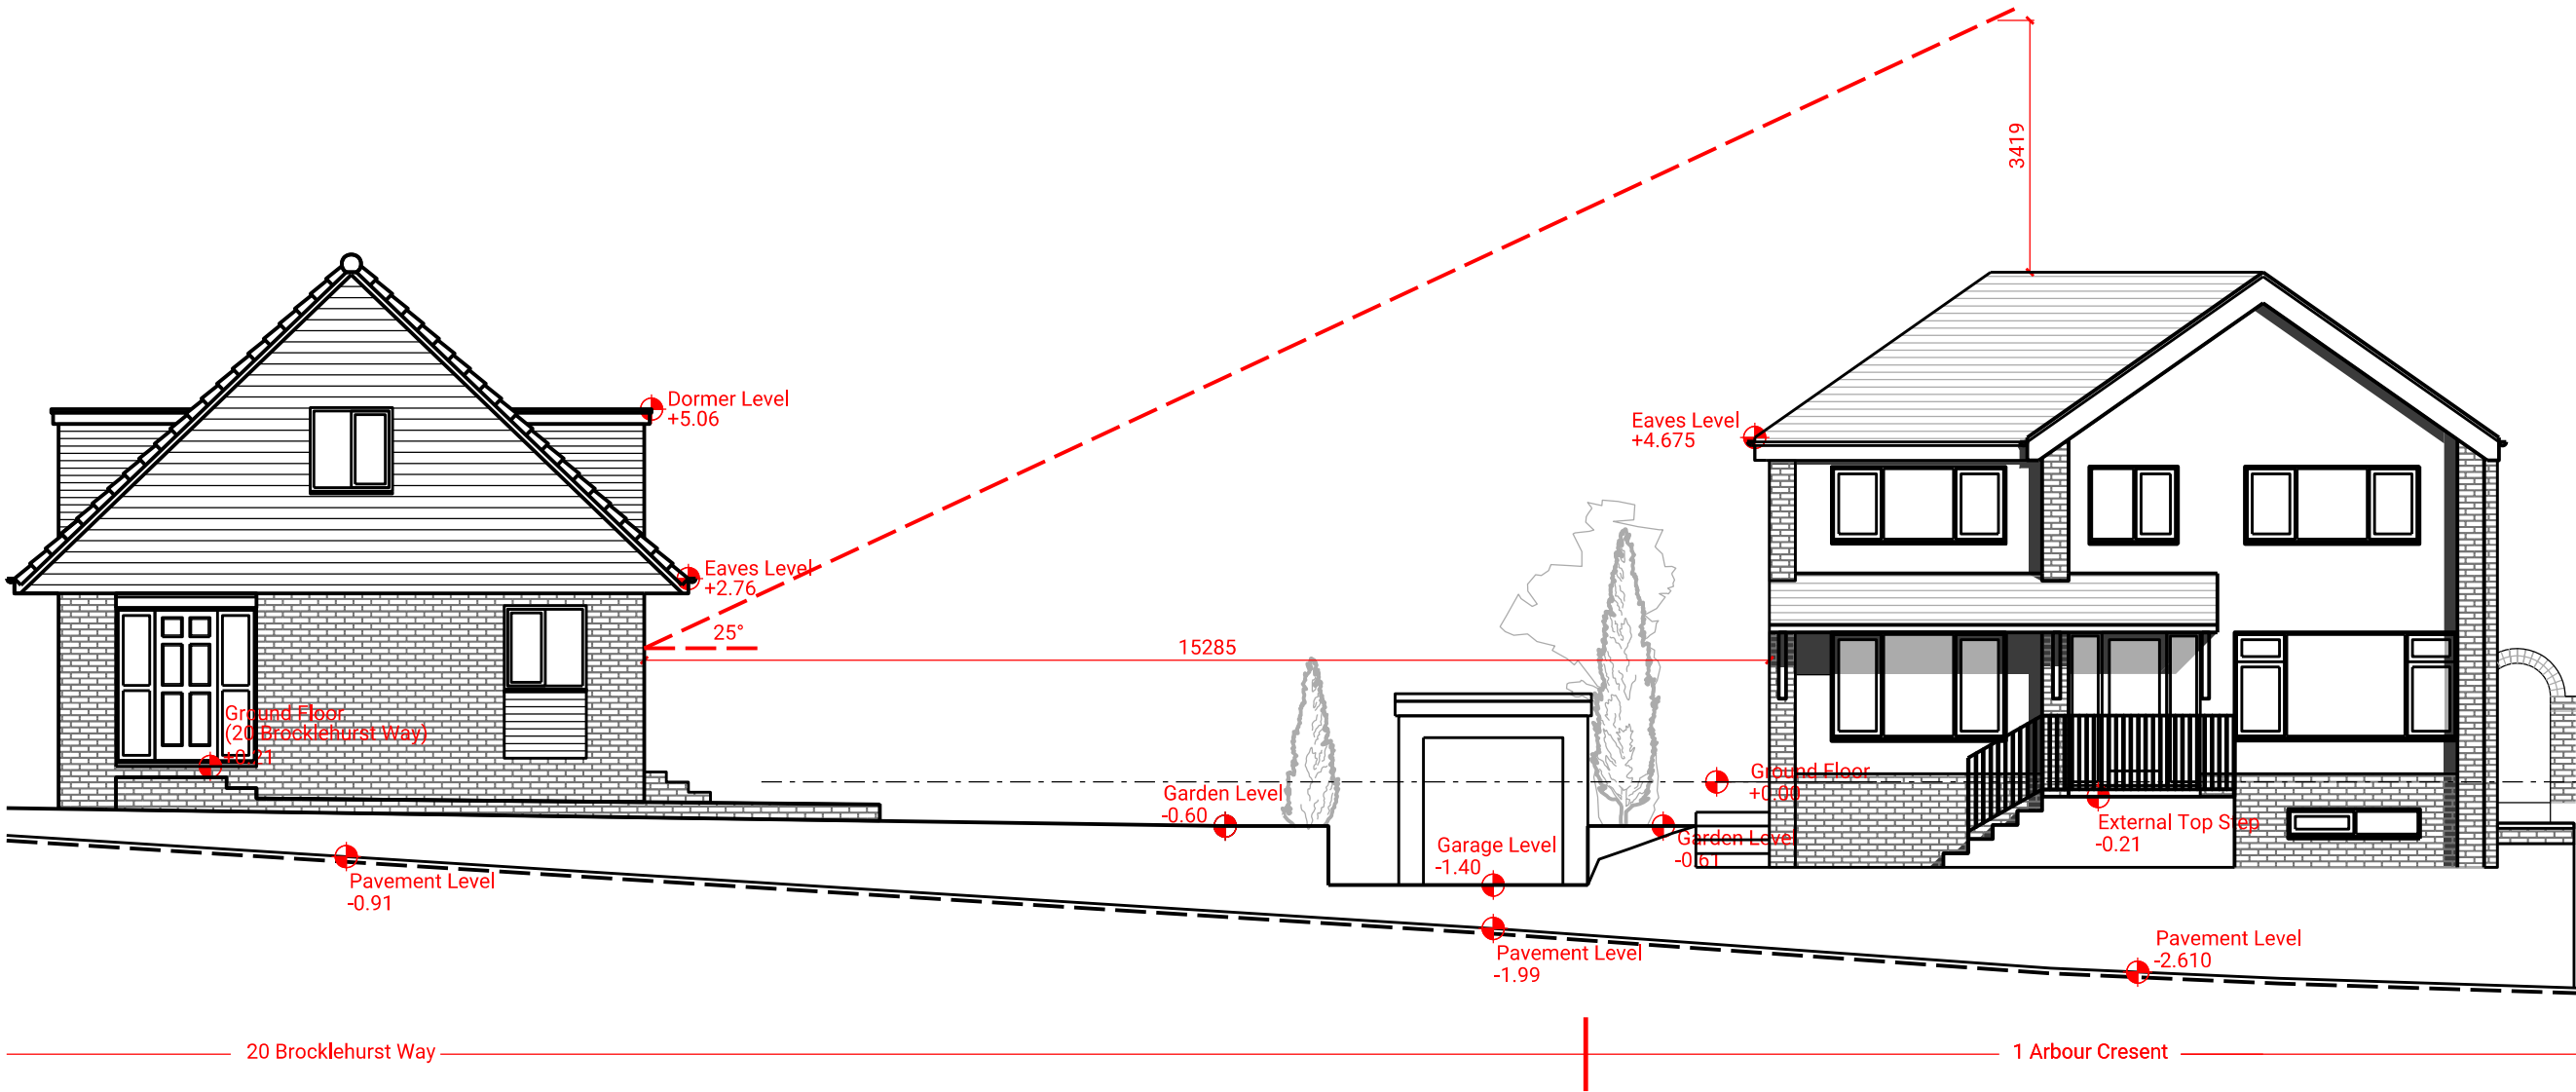

+NORTHERN

NORTHERN ARCHITECTS

11 Grosvenor Road
Altrincham
WA14 1LA
pg@northernarchitects.co.uk
+447799196215
www.northernarchitects.co.uk

Project
1 Arbour Cresnet
Tytherington

Project No.
NA-2405

Revisions

Rev	Description	By	Date




Notes:

Drawing Title
Site Section AA
as Proposed

Scale Date Status
1:100 @ A3 July 24 Planning

NA (-3) 001

This drawing is the exclusive copyright of Northern Architects Limited and remains under the ownership of the company. Reproduction, sharing, or copying of this drawing without prior written consent is prohibited.
Adhere to all dimensions as indicated. It is essential to verify all dimensions on-site before proceeding with construction or manufacturing.
Do not scale off of this drawing.

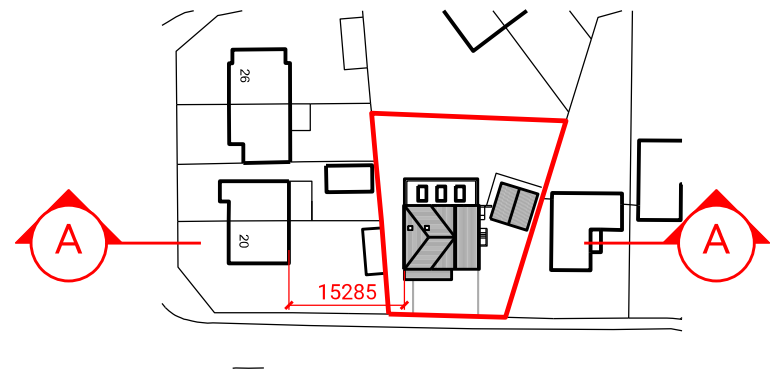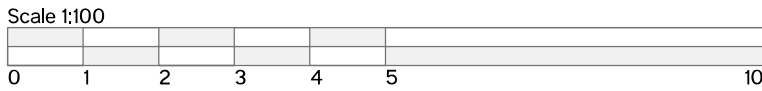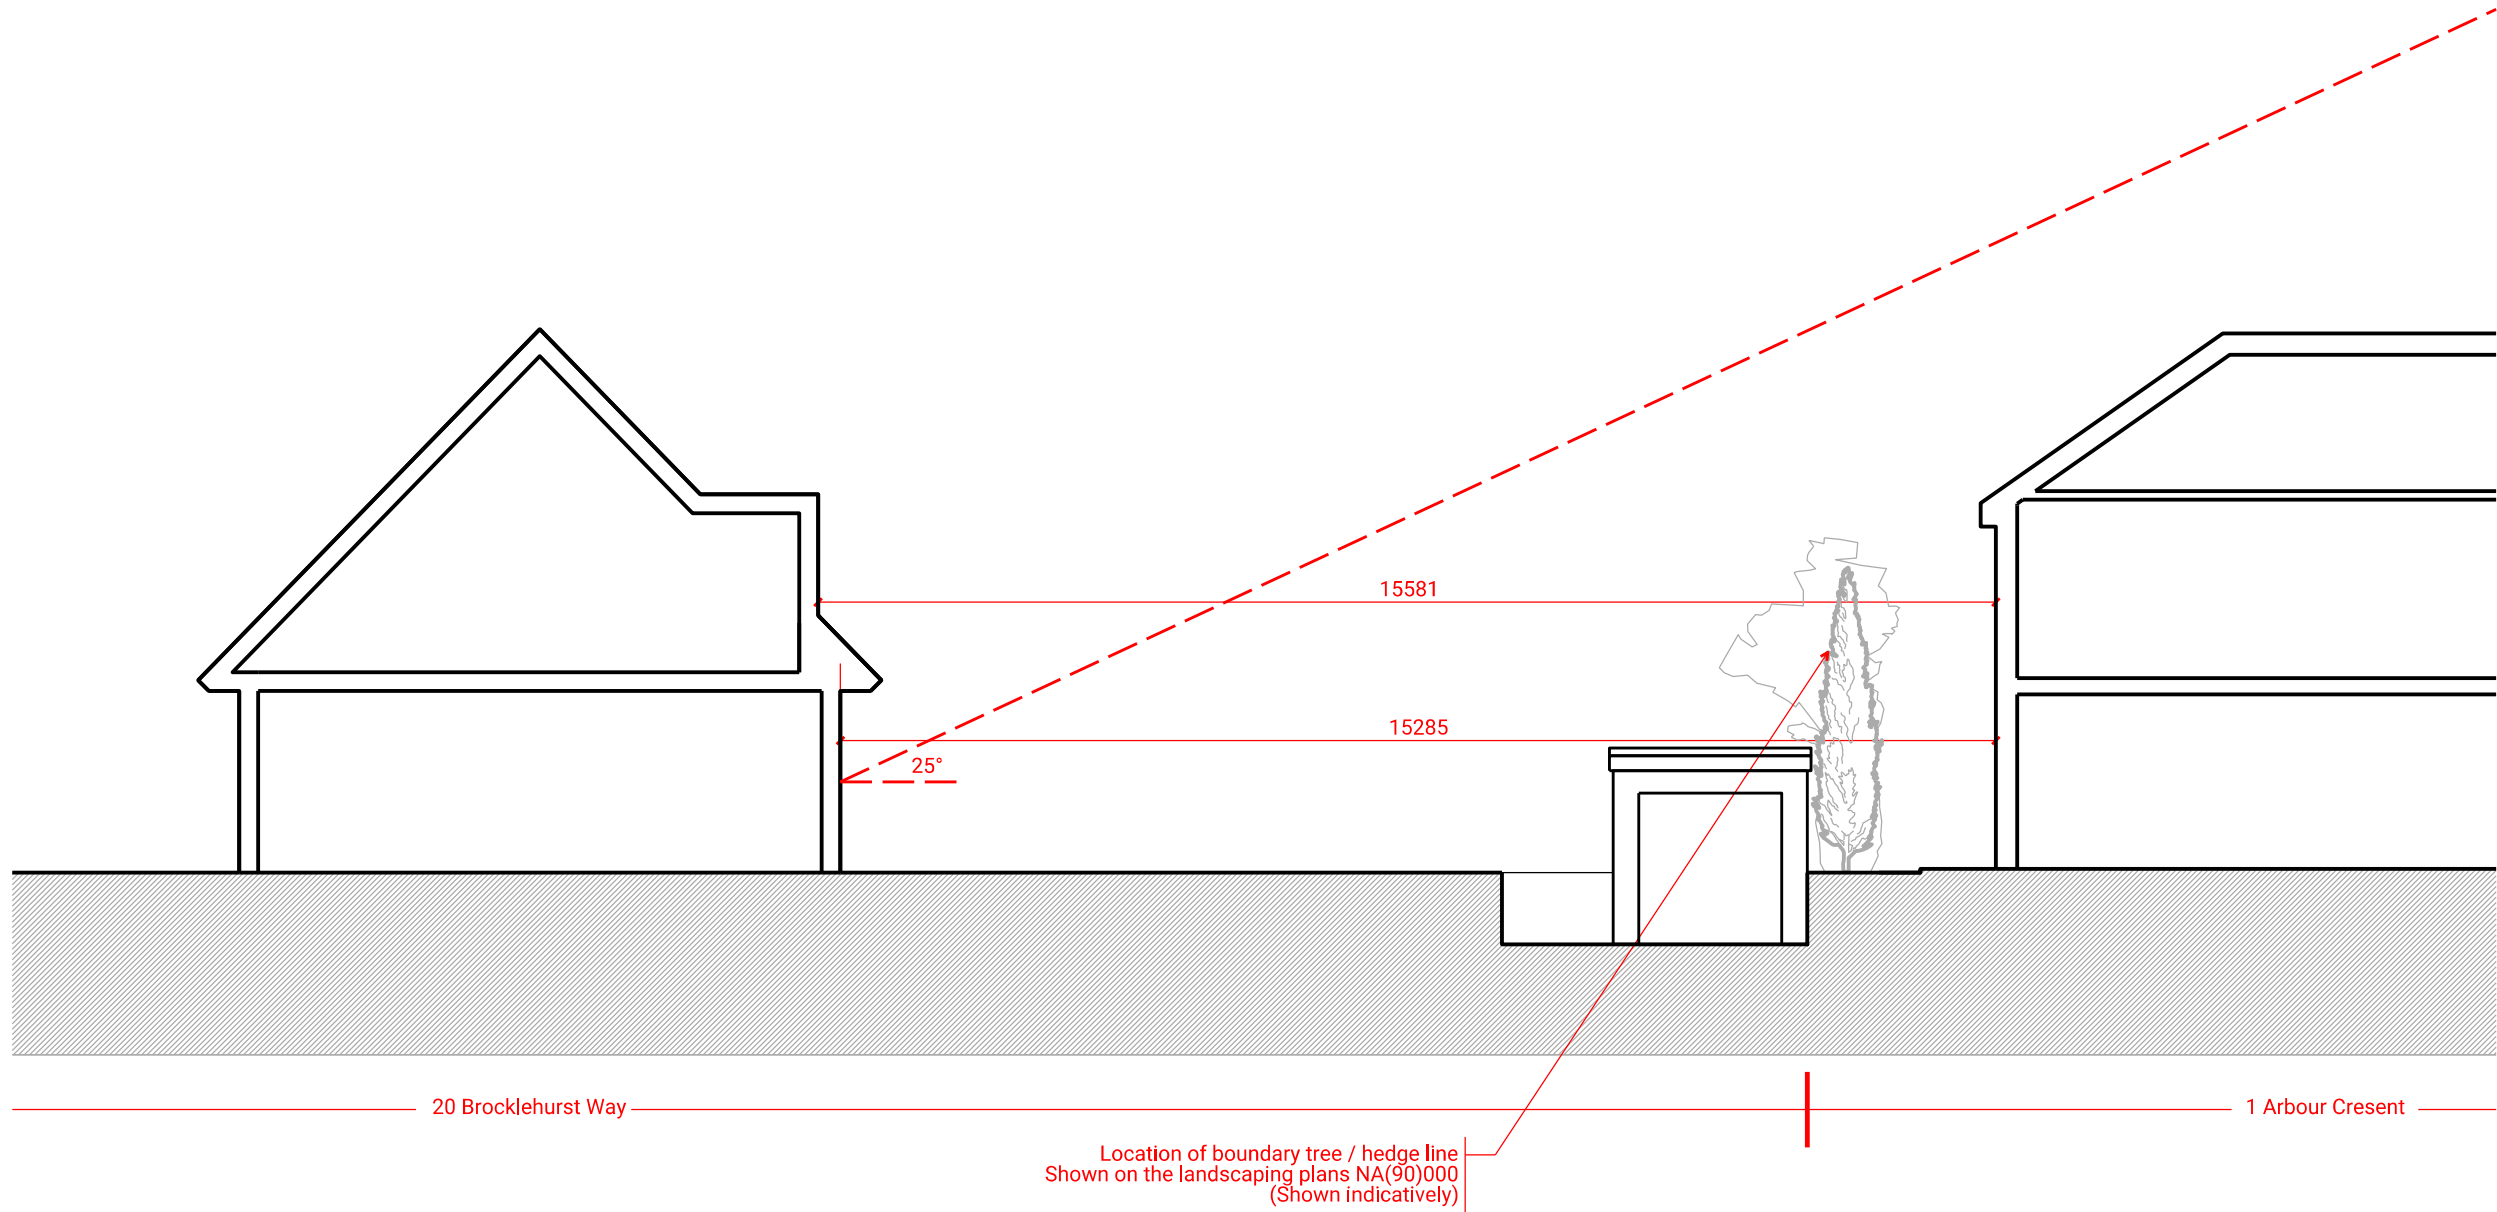

+NORTHERN

NORTHERN ARCHITECTS

11 Grosvenor Road
Altrincham
WA14 1LA
pg@northernarchitects.co.uk
+447799196215
www.northernarchitects.co.uk

Project
1 Arbour Crescent
Tytherington

Project No.
NA-2405

Revisions

Rev	Description	By	Date

Notes:

Drawing Title
Site Section AA
as Proposed

Scale Date Status
1:100 @ A3 July 24 Planning

NA (-3) 001

This drawing is the exclusive copyright of Northern Architects Limited and remains under the ownership of the company. Reproduction, sharing, or copying of this drawing without prior written consent is prohibited.
Adhere to all dimensions as indicated. It is essential to verify all dimensions on-site before proceeding with construction or manufacturing.
Do not scale off of this drawing.