

24/2326N

First Friends Pre School, Vincent Street, Crewe, CW1 4AA

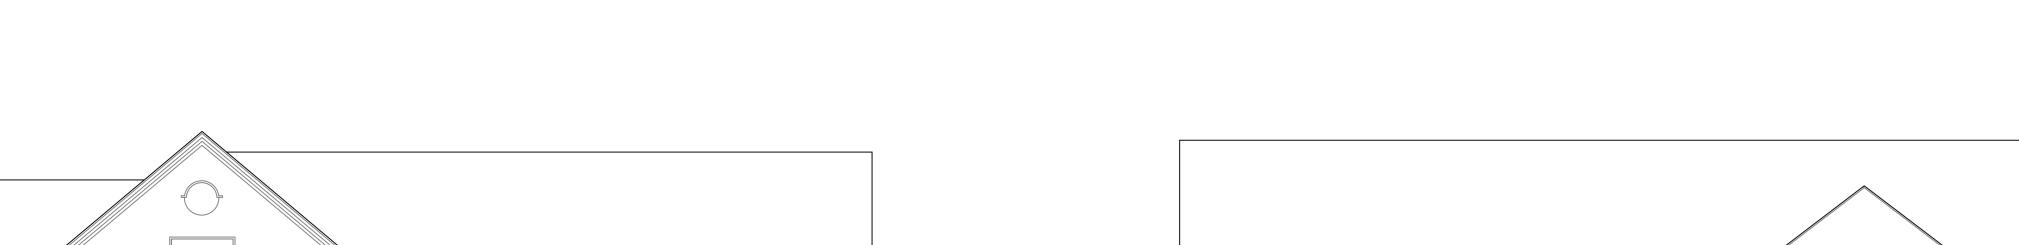


side elevation



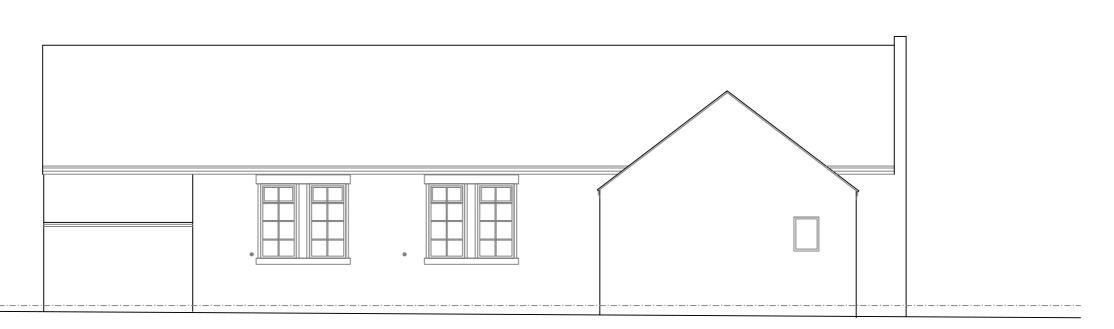


front elevation

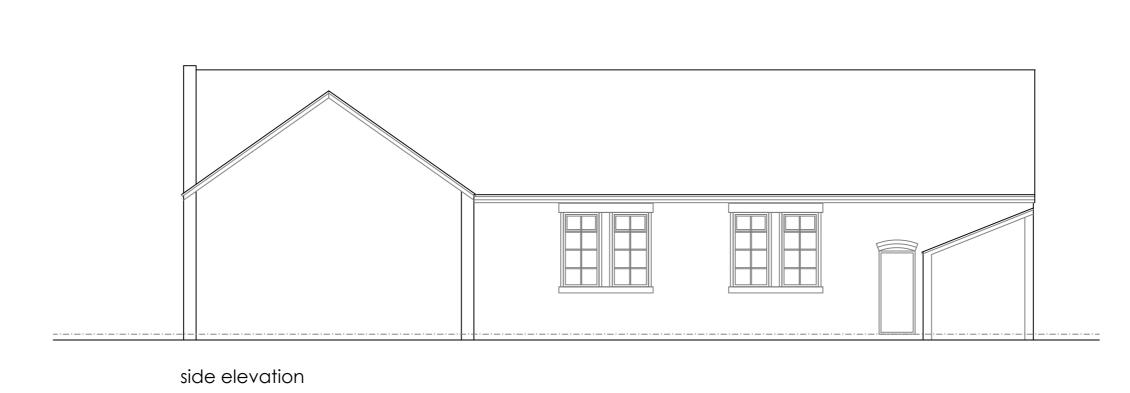





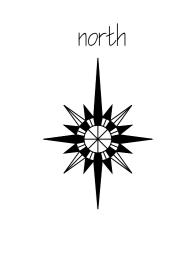

This drawing is copyright and should not be reproduced without

All work to be carried out in accordance with the current Building Regulations, Brtiish Standards/Codes of practice and statutory authority bye -laws and recommendations.

Elevations added rooms increased in size

layout amended

layout amended

layout amended

parking indicated to frontage bin details added

permission.

The contractor is responsible for checking dimensions and levels and drainage inverts prior to commencing works - any discrepancy to be verified before proceeding.-figured dimensions only to be worked to:

July 2024

Sept 2024


Oct 2024


Oct 2024

Nov 2024

Jan 2025

Produced on 04 April 2024 from the Ordinance Survey National Geographic Database and incorporating surveyed revision available at this date.
This map shows the area bounded by 371135 355710,371277 355710,371277 355852,371135 355852,371135 355710
Crown copyright and database rights 2024 OS 100054135. Supplied by copia ltd trading as UKPlanningMaps.com a licensed Ordinance Survey partner (OS 100054135).
Data licence expires 04 April 2025. Unique plan reference: v2e/1082400/1457253

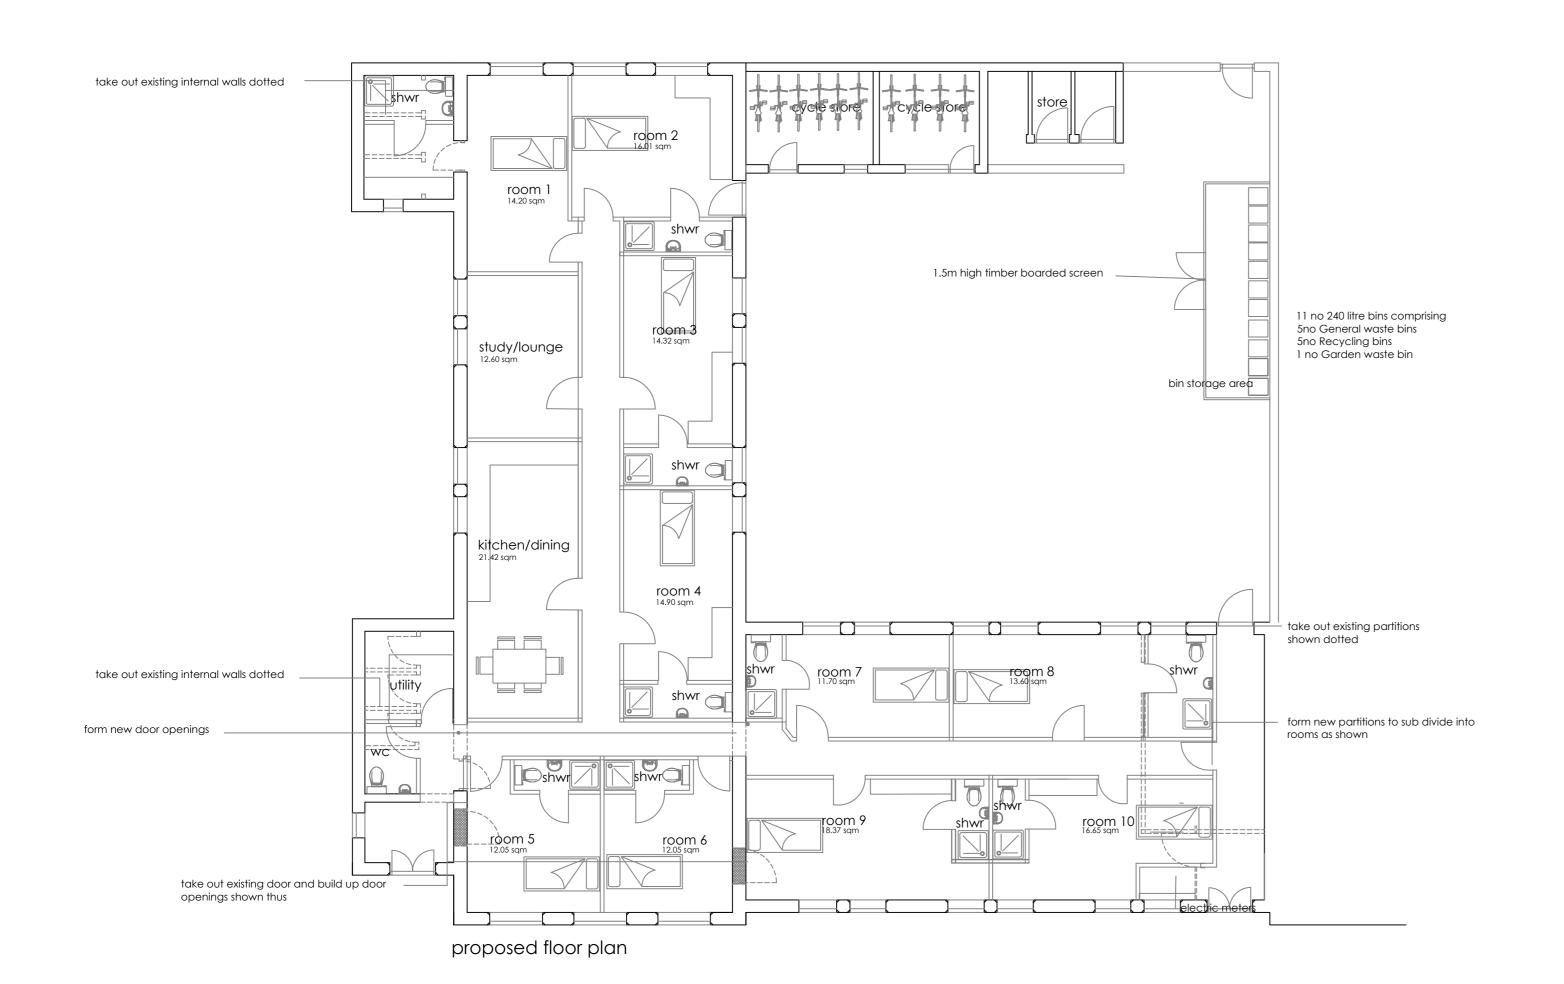

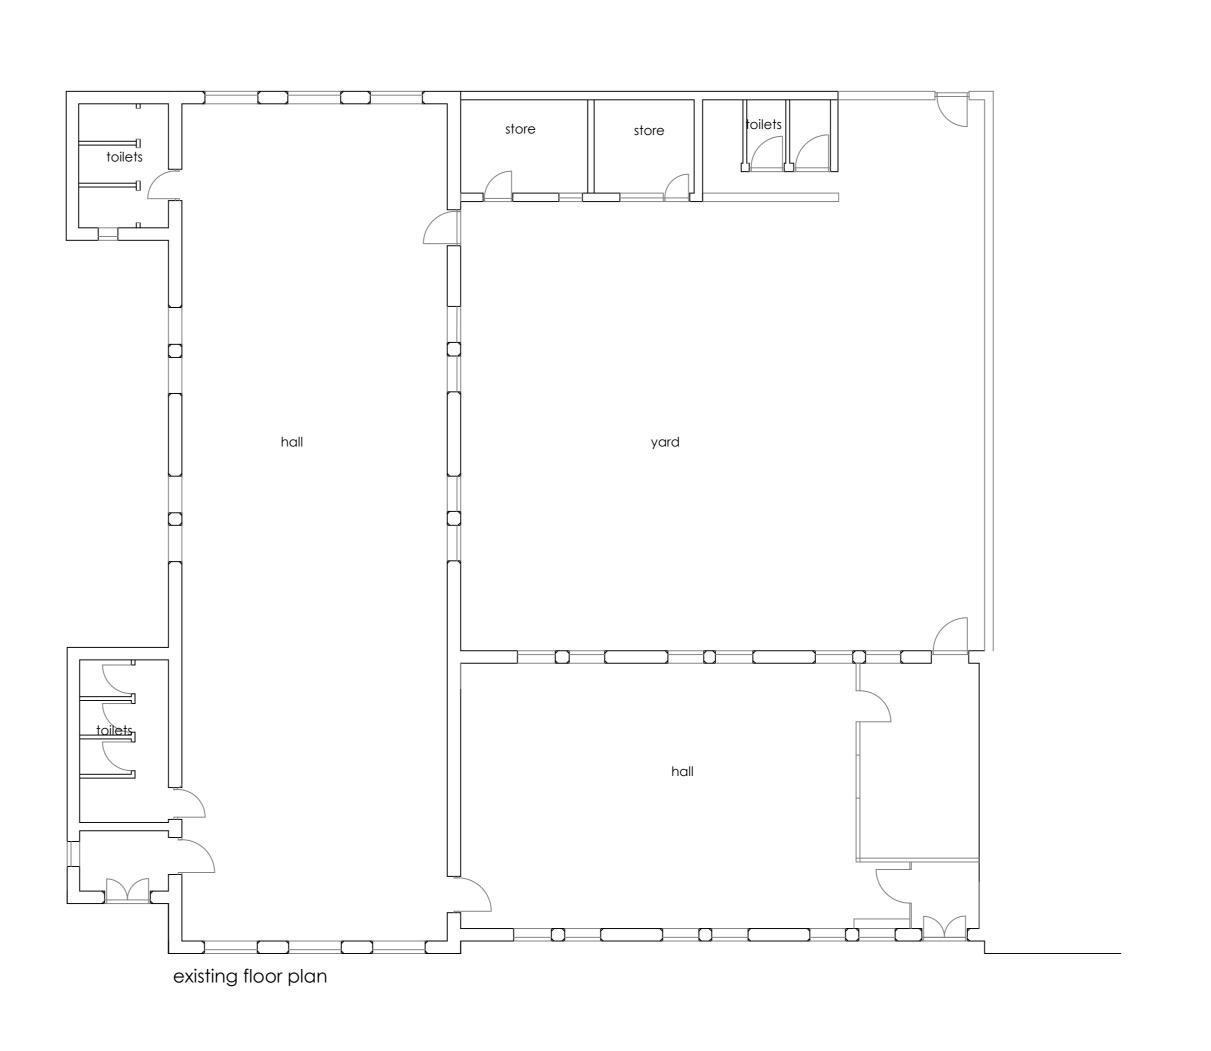

Robert Berry MCIAT

Architectural services

10 Truro Close, Congleton, Cheshire, CW12 3BD

1: 01260 279098 m: 07790 179093 e: robert.berry10@yahoo.co.uk

Skope Property Investments

proposed alterations to former St Peters Church Hall, Vincent Street Crewe CW1 4AA

preliminary Scheme layout plan

Scale @A0 1:100

Date April 2024

Drg no 2379 / 02 Rev F