


21/5804M

Frank R Marshall And Co, Marshall
House Church Hill, Knutsford,
Cheshire East, WA16 6DH

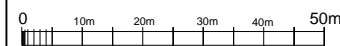

Notes:

Revision	Description	Date
----------	-------------	------



EXISTING

NOTE: DO NOT SCALE FROM THIS DRAWING. ALL DIMENSIONS TO BE CHECKED ON SITE TO BE READ IN CONJUNCTION WITH ALL RELEVANT CONSULTANTS DOCUMENTATION.

Client:
PRIVATE CLIENT


Project No. 1969	Project: EDGERTON PLACE KNUTSFORD
---------------------	--------------------------------------

Drawing No. 01	Drawing Title: SITE LOCATION PLAN
-------------------	--------------------------------------

Revision: -	Scale: 1:1250 @ A3	Date: JAN 2021	Drawn by: MW
----------------	-----------------------	-------------------	-----------------

Notes:


A	TREE PROTECTION ADDED	26.10.21
Revision	Description	Date

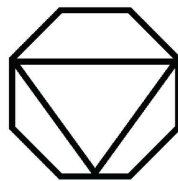

DV8 DESIGNS
ARCHITECTURE+INTERIORS

EXISTING

NOTE: DO NOT SCALE FROM THIS DRAWING. ALL DIMENSIONS TO BE CHECKED ON SITE. TO BE READ IN CONJUNCTION WITH ALL RELEVANT CONSULTANTS DOCUMENTATION.

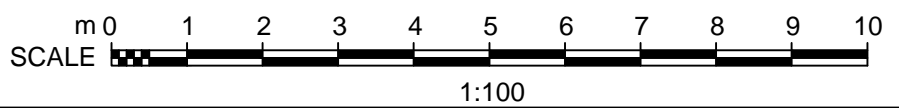


Client: PRIVATE CLIENT


Project No. 1969 Project: MARSHALL HOUSE KNUTSFORD

Drawing No. 102 Drawing Title: EXISTING SITE PLAN

Revision: A Scale: 1:100 @ A1 Date: JAN 2021 Drawn by: JH

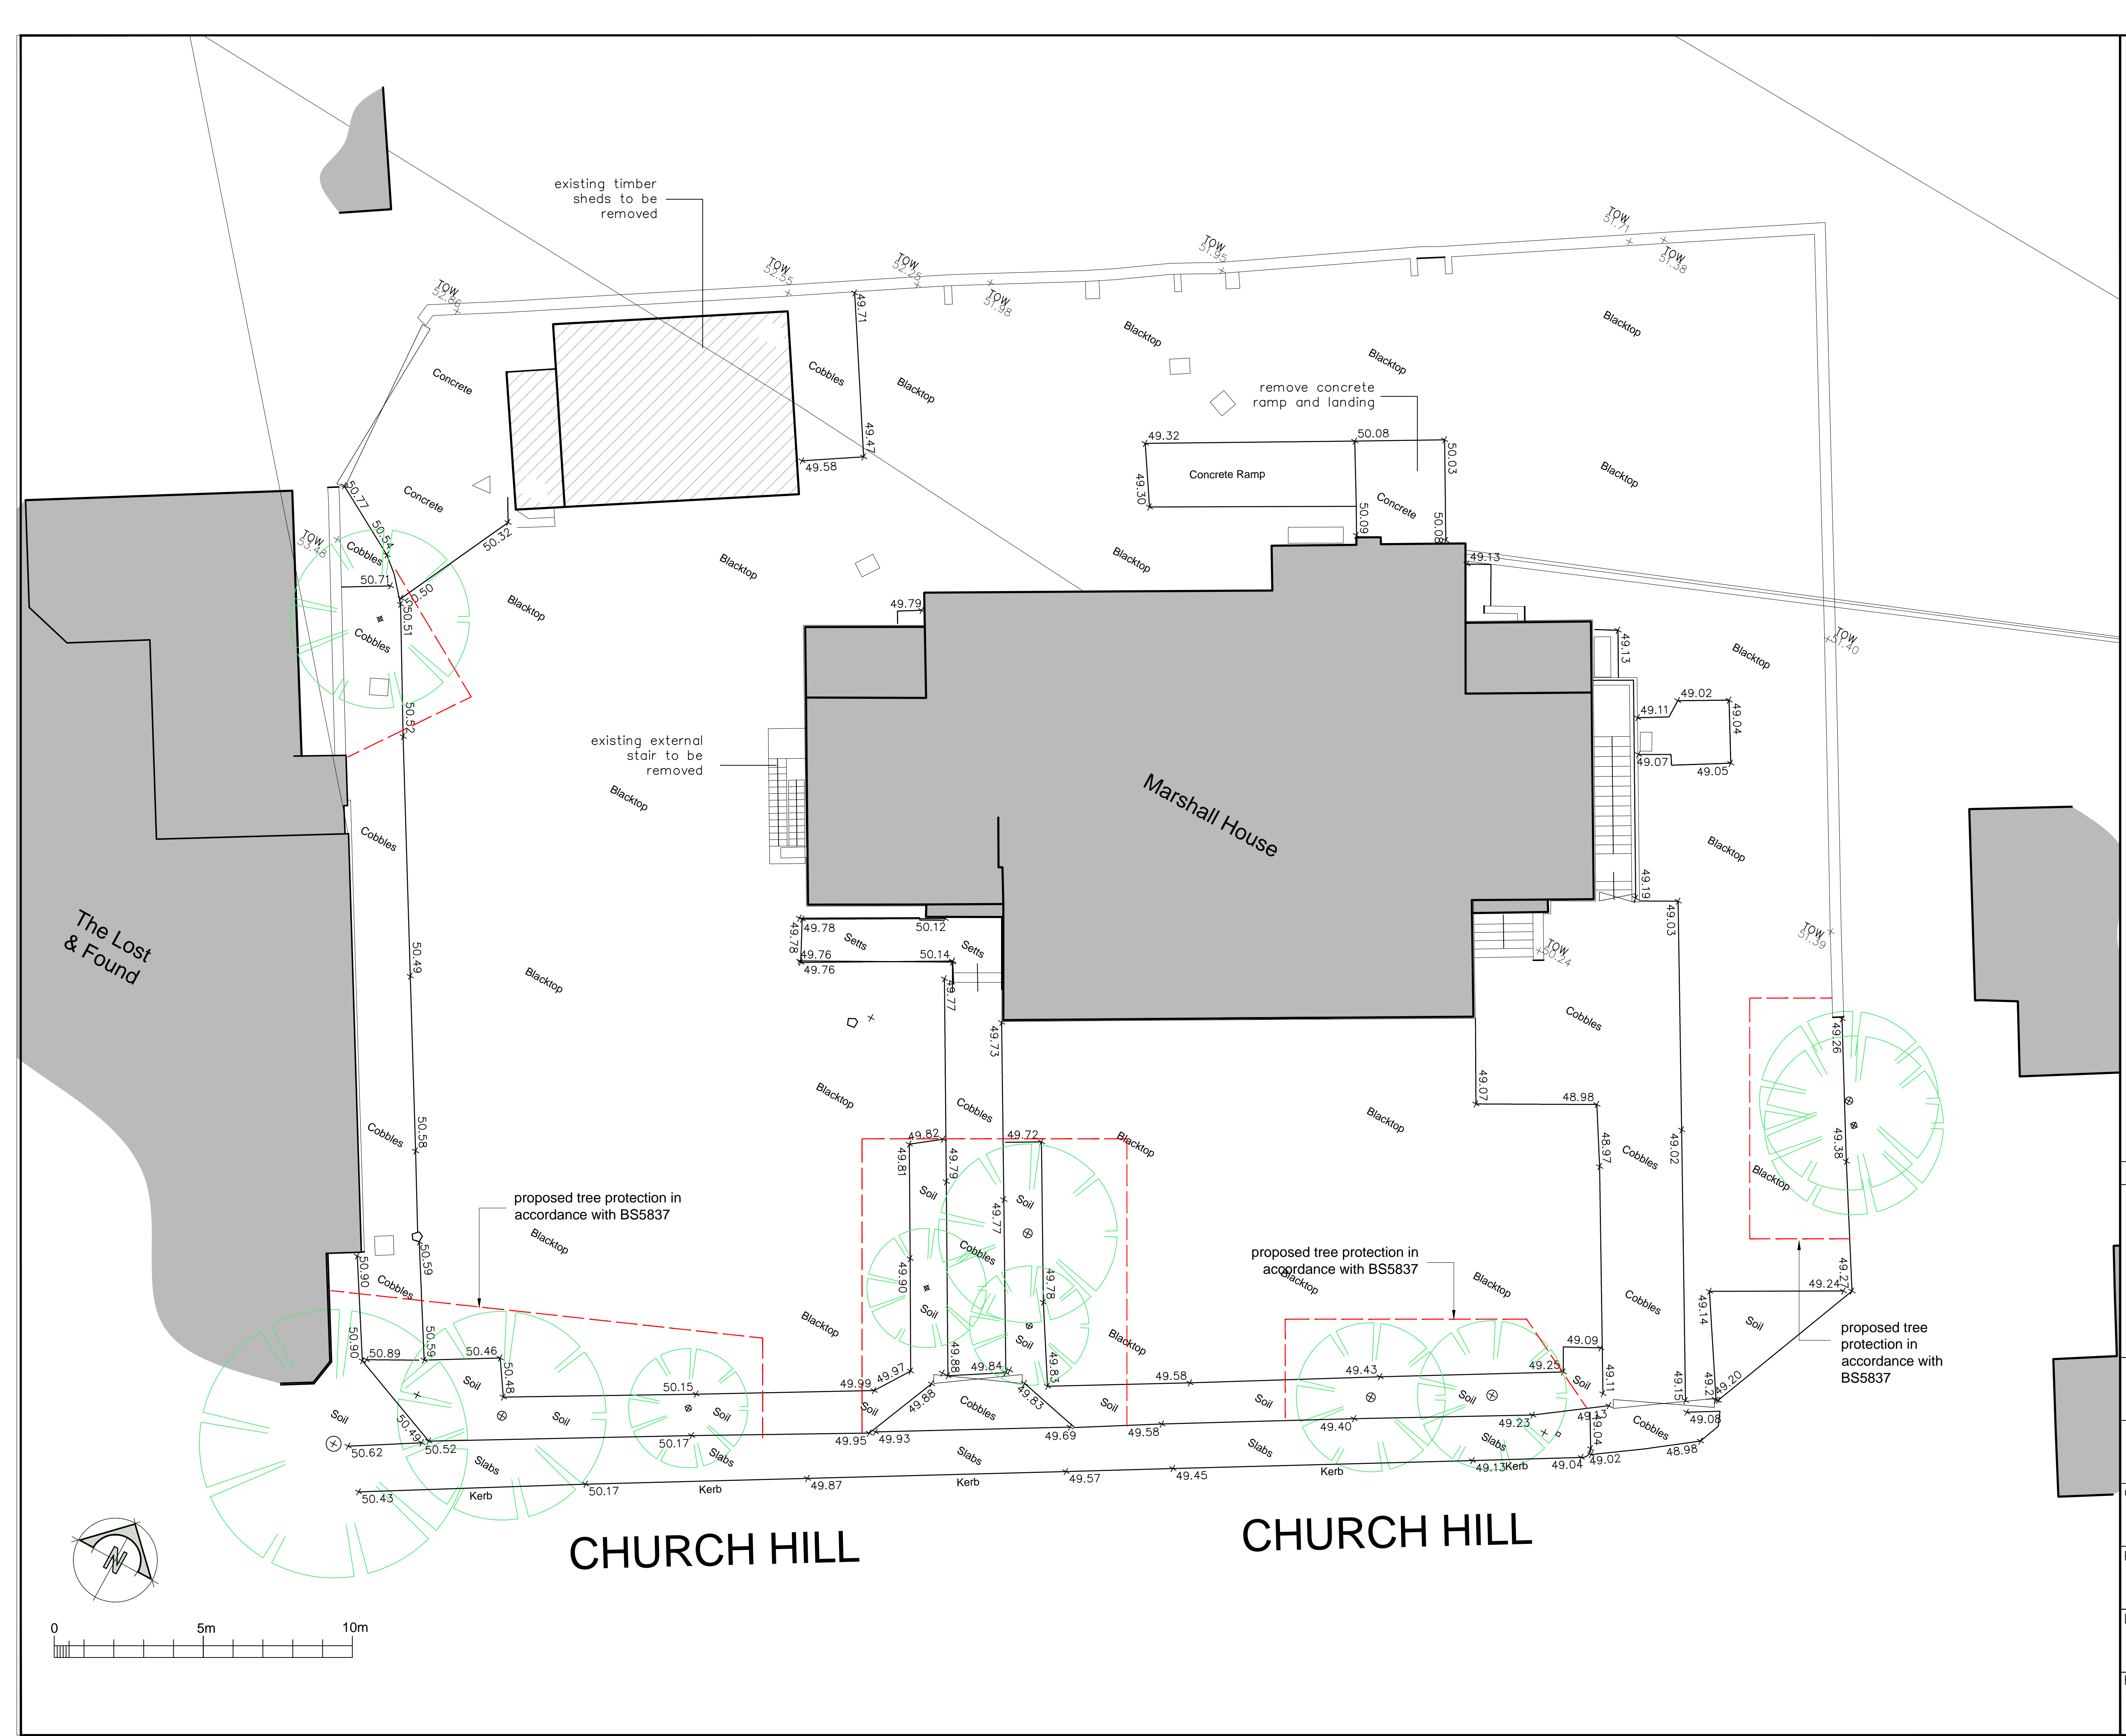

Notes:

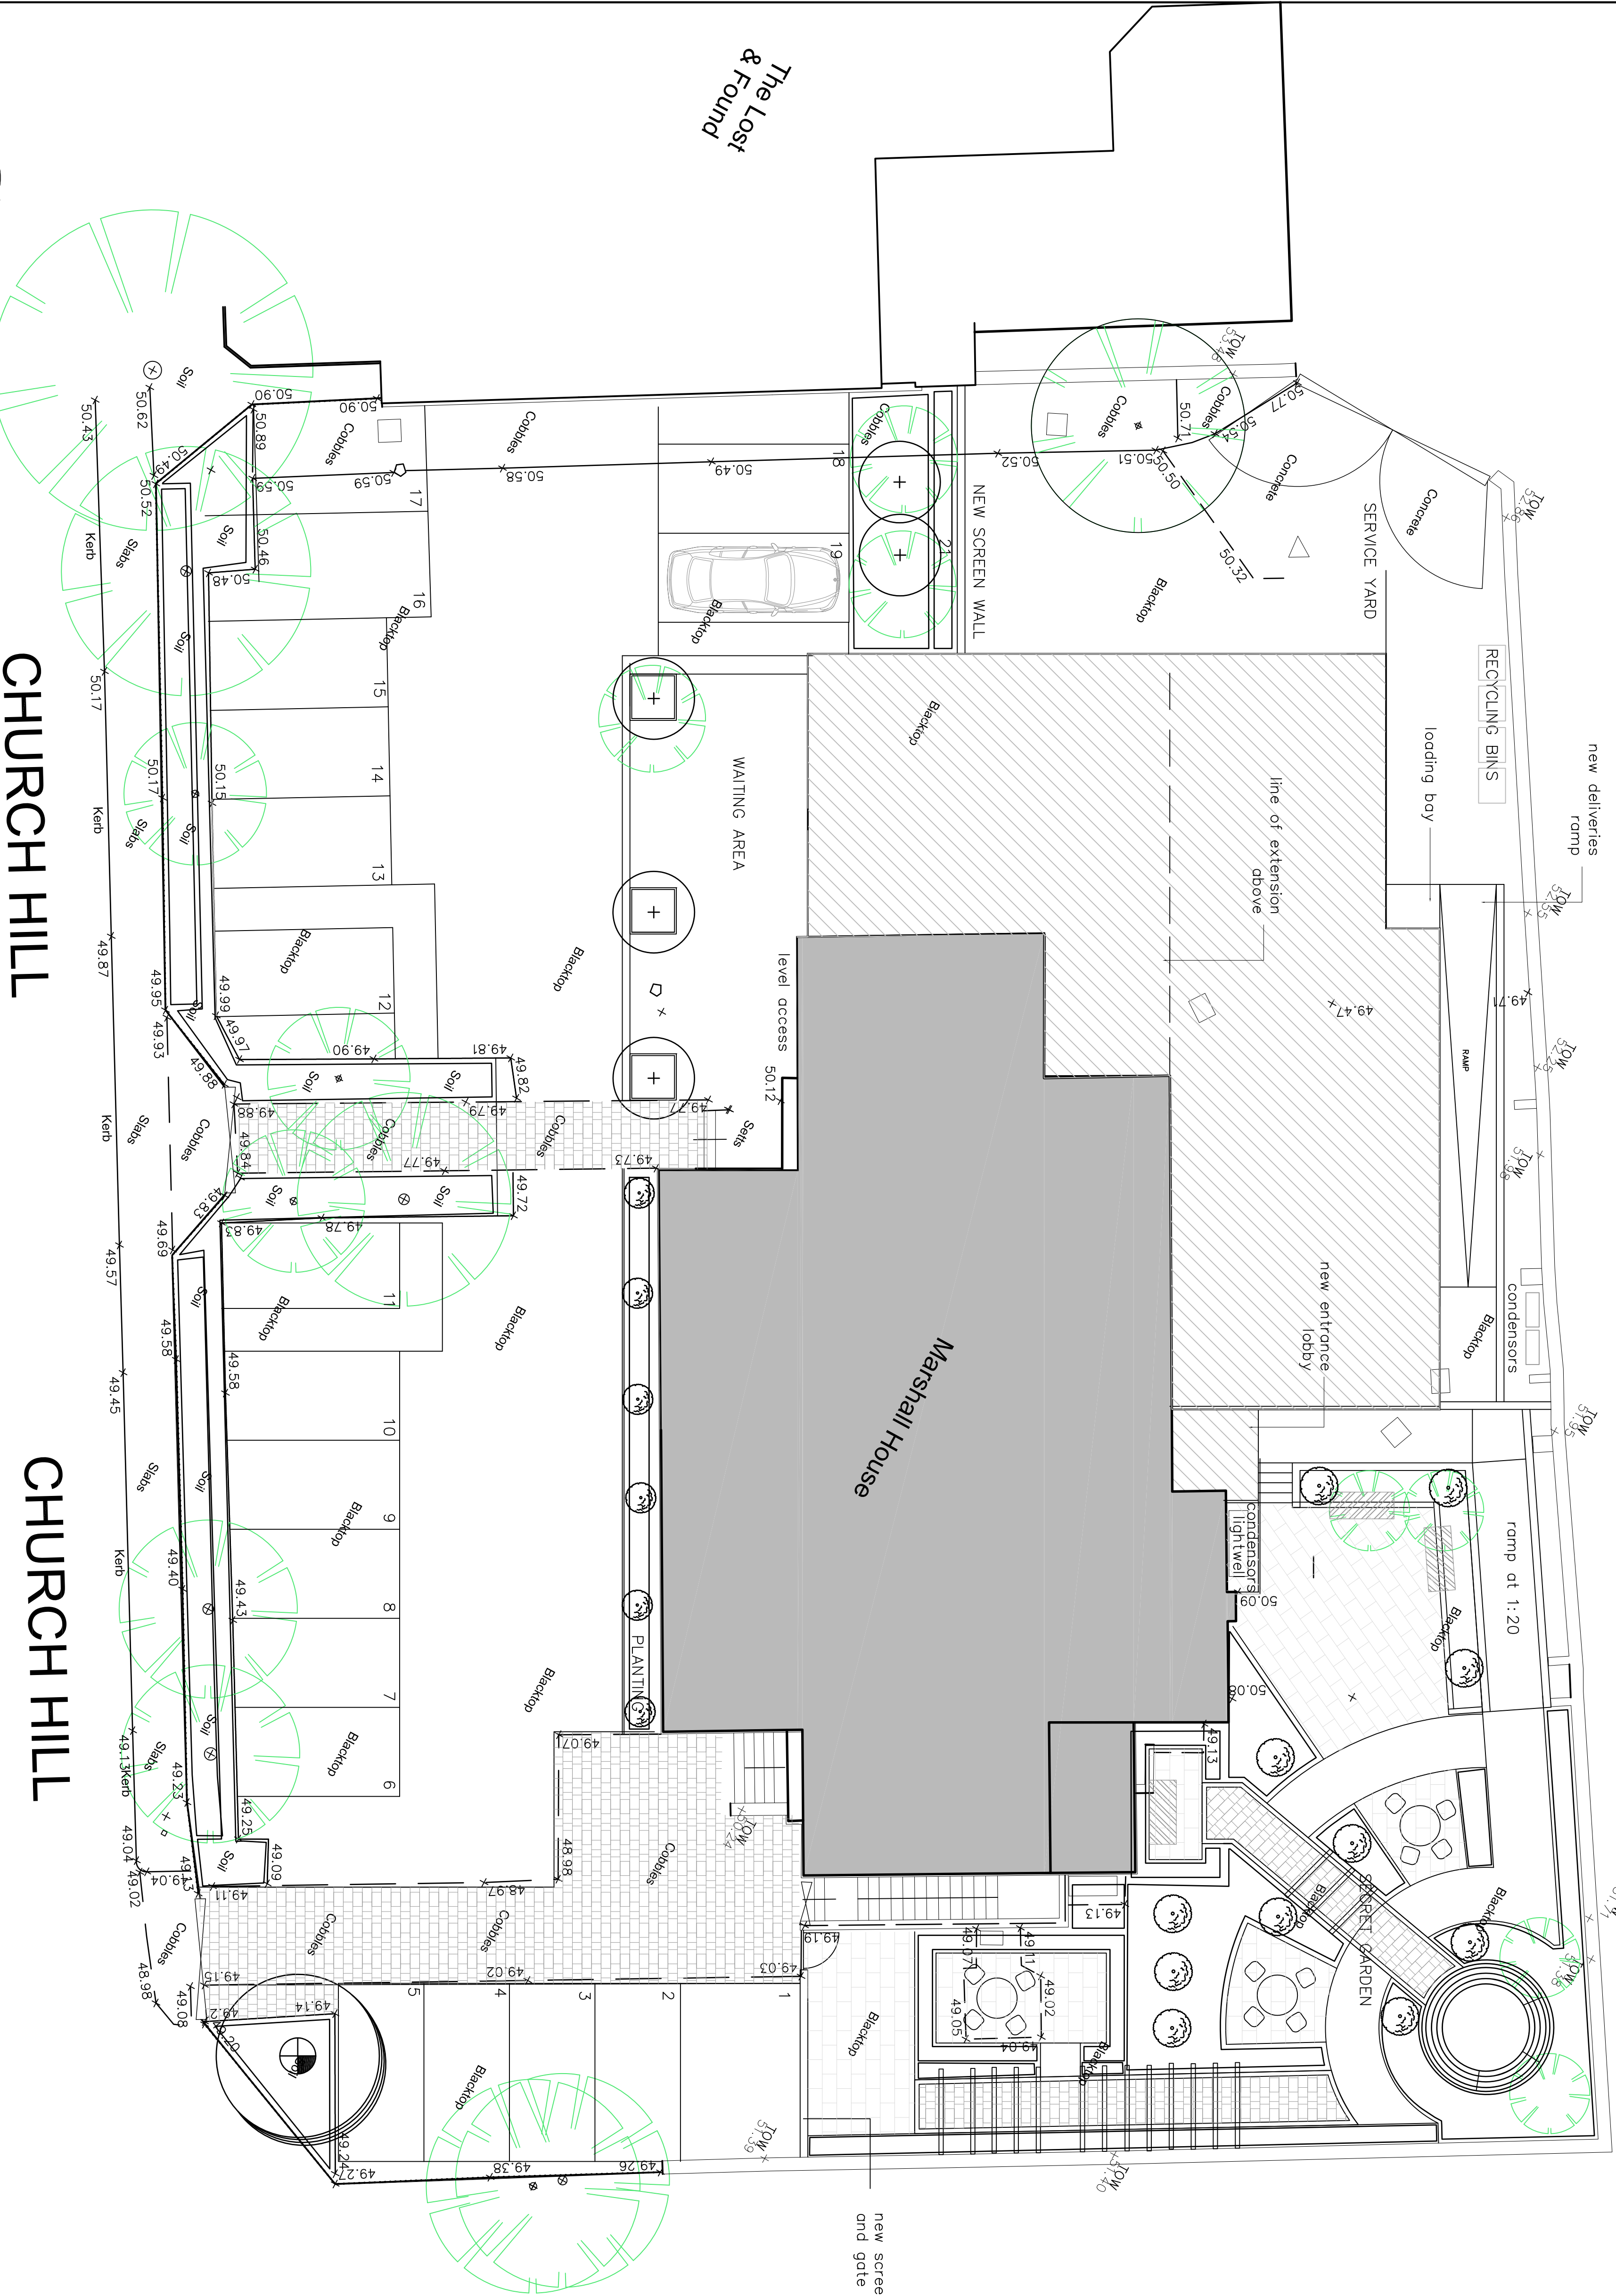

CHURCH HILL

CHURCH HILL

Revision	Description	Date
C	EXTENSION SET BACK POSITION OR EXTERNAL PLANT AMENDED FOR CENTRAL BAR	18.08.22
B		28.07.21
A		01.04.21



DV8 DESIGNS
ARCHITECTURE•INTERIORS

PROPOSED

NOTED: NOT SCALE FROM THIS DRAWING. ALL DIMENSIONS TO BE CHECKED ON SITE. TO
BE READ IN CONJUNCTION WITH ALL RELEVANT CONSULTANTS' DOCUMENTATION.
SCALE 1:100 1 2 3 4 5 6 7 8 9 10



Client: PRIVATE CLIENT

Project No. 1969 Project: MARSHALL HOUSE KNUITSFORD



Drawing No. 202 Drawing Title: PROPOSED SITE PLAN

Revision: C Scale: 1:100 @ A1 Date: JAN 2021 Drawn by: MW

Notes:

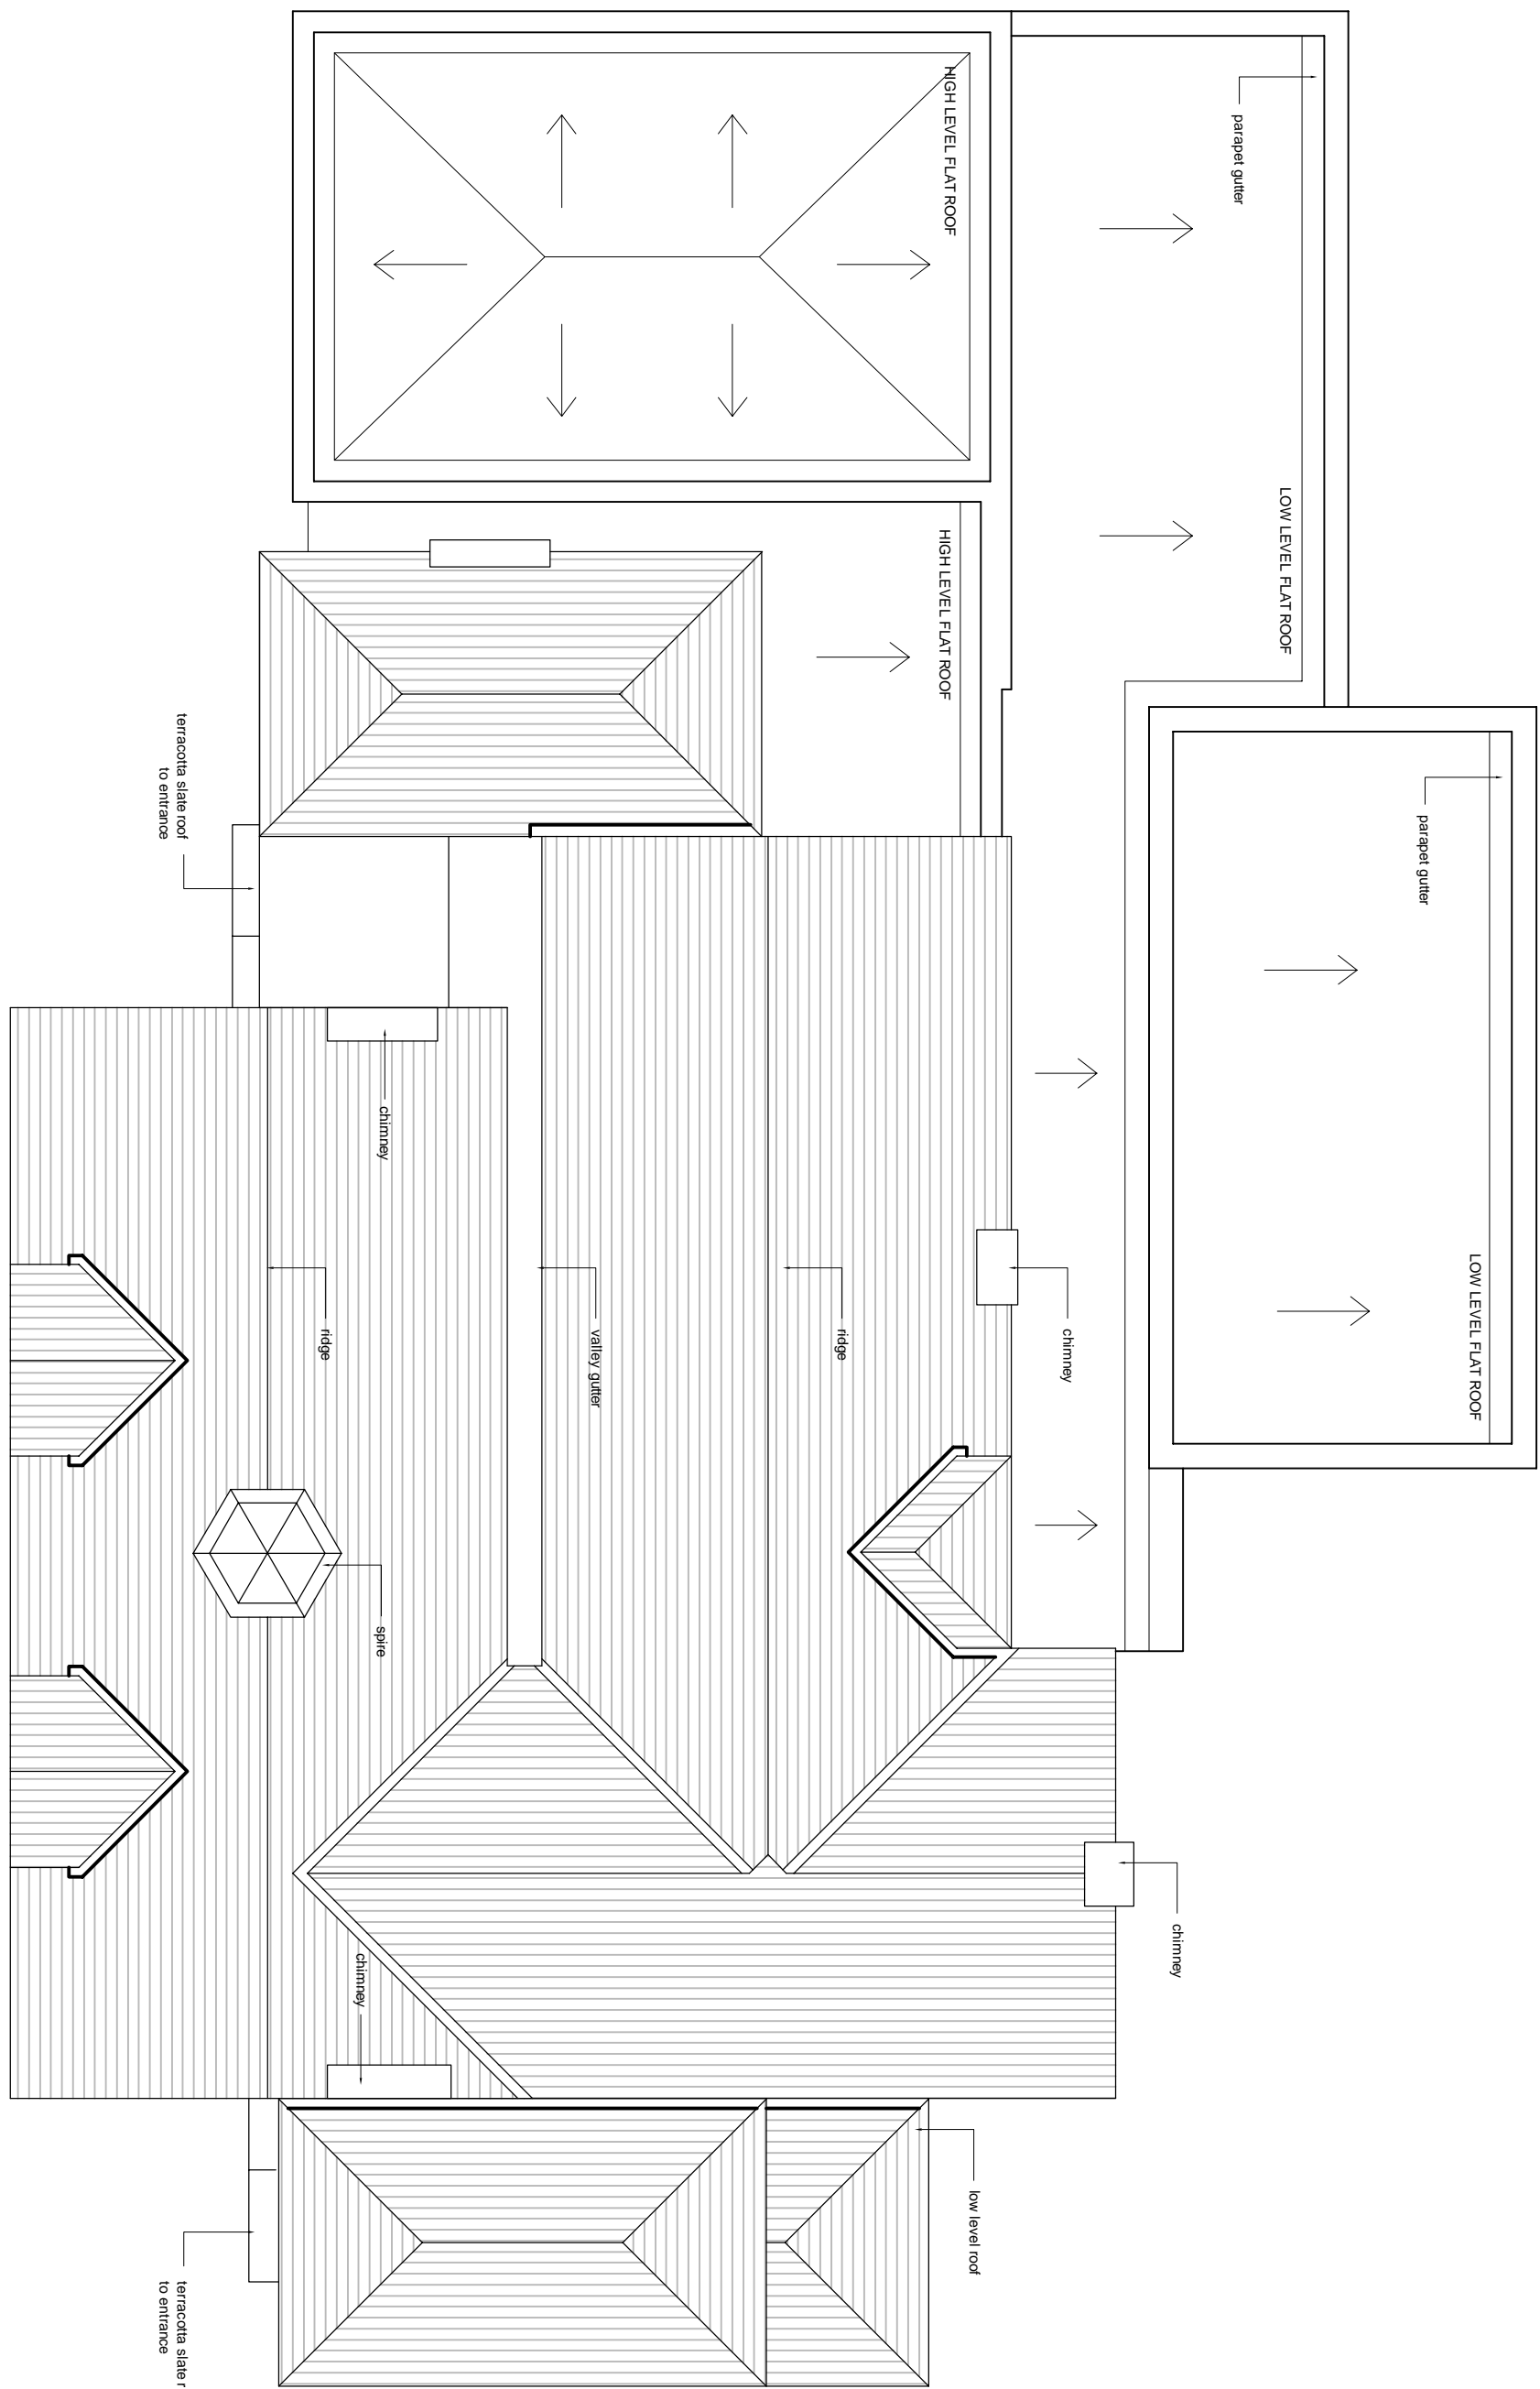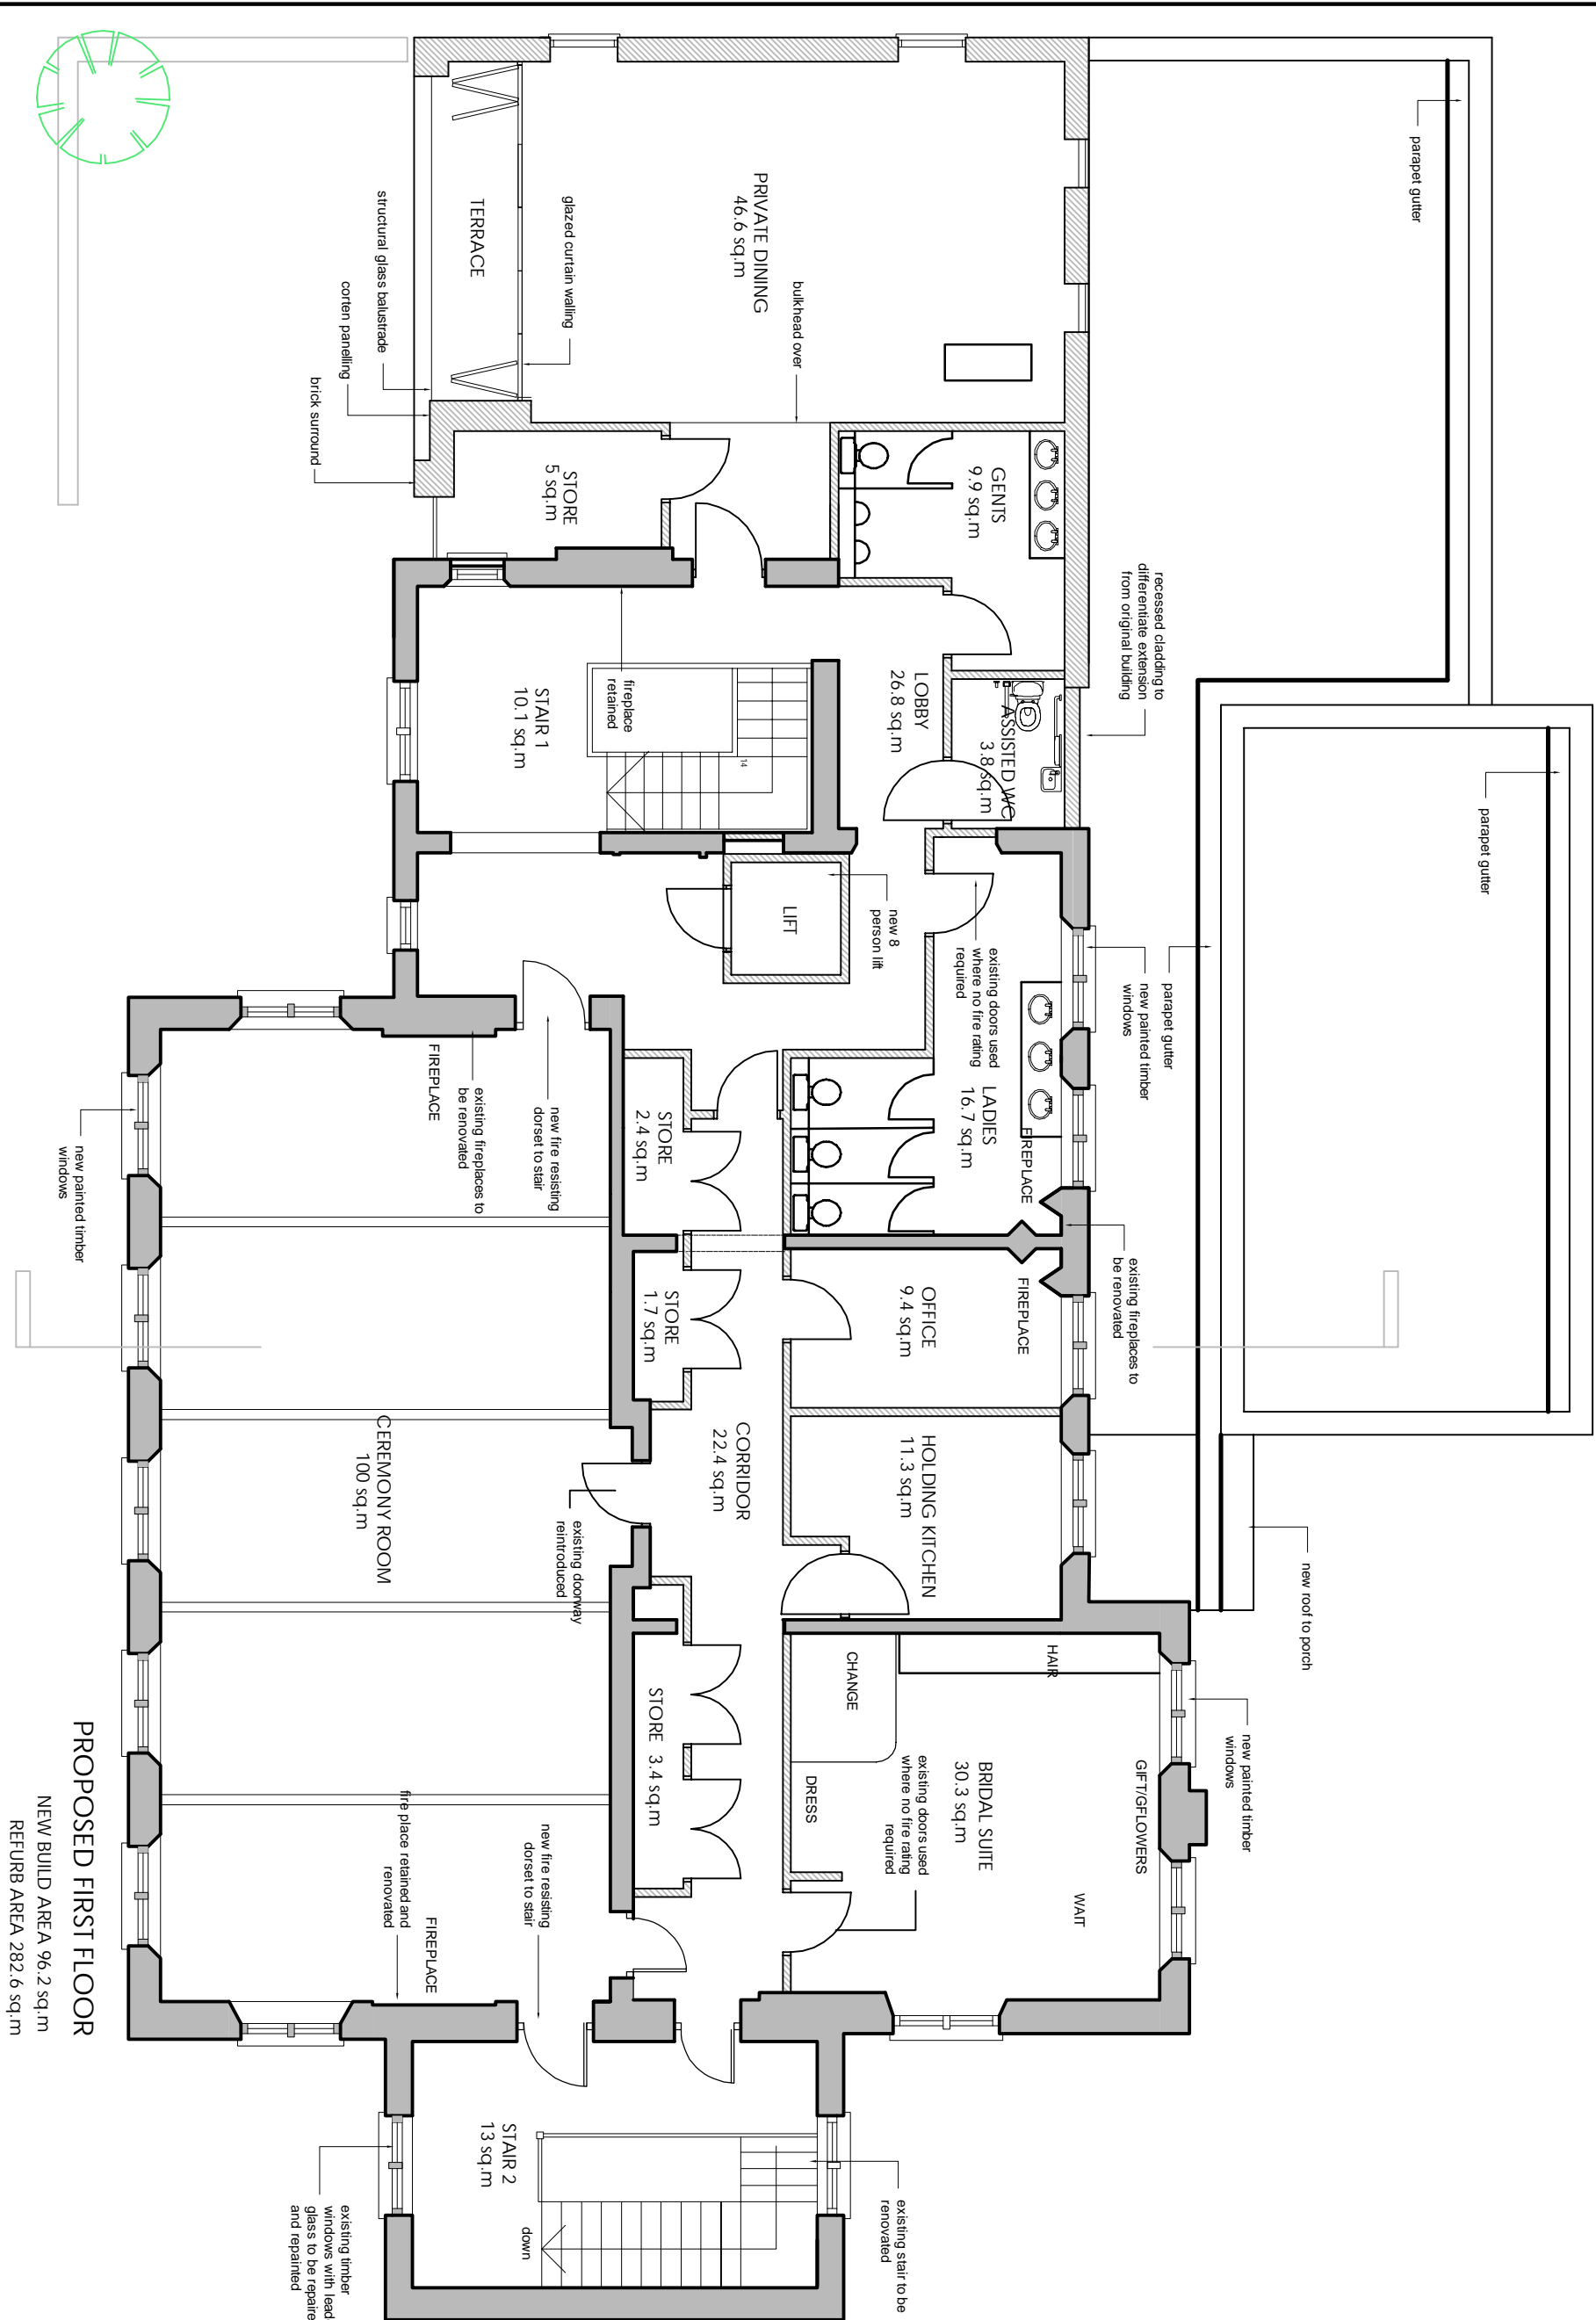

PROPOSED ROOF PLAN

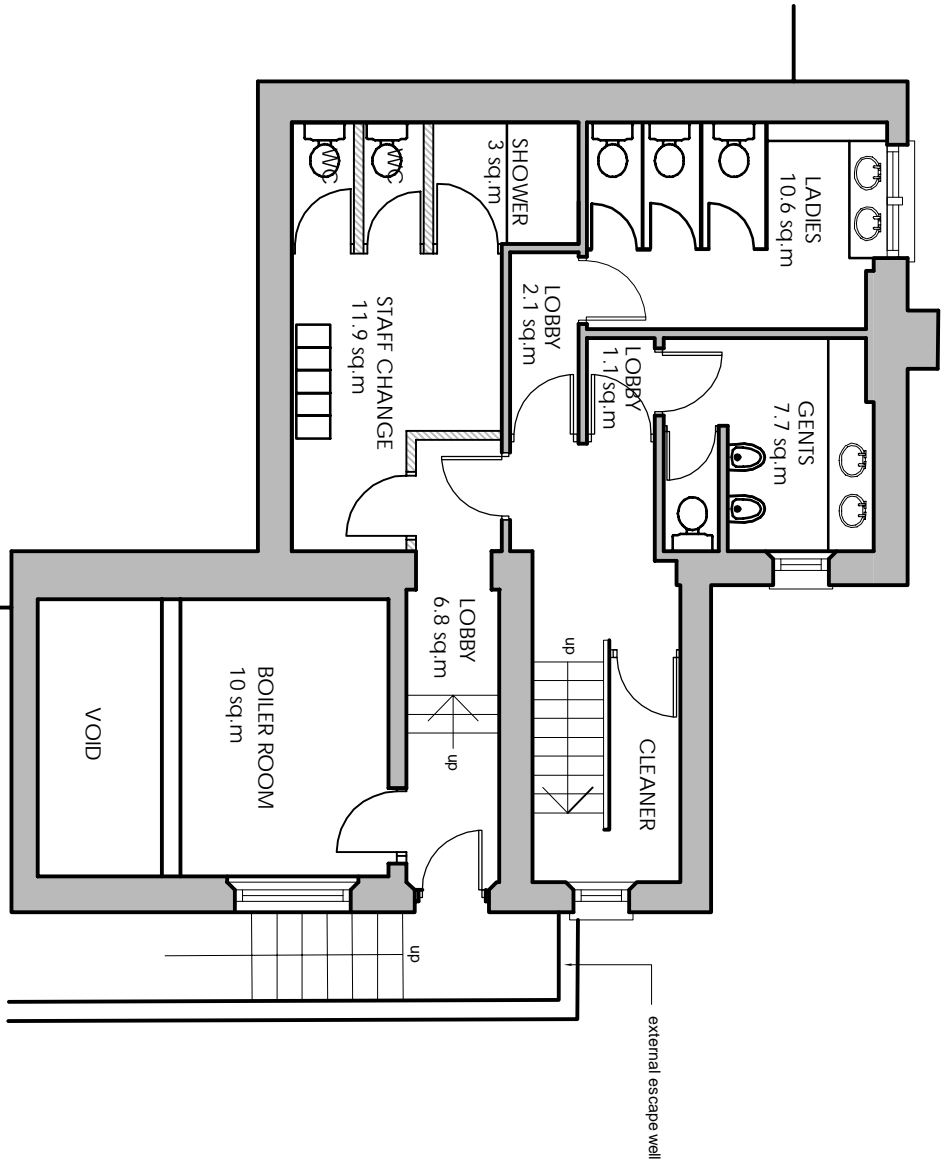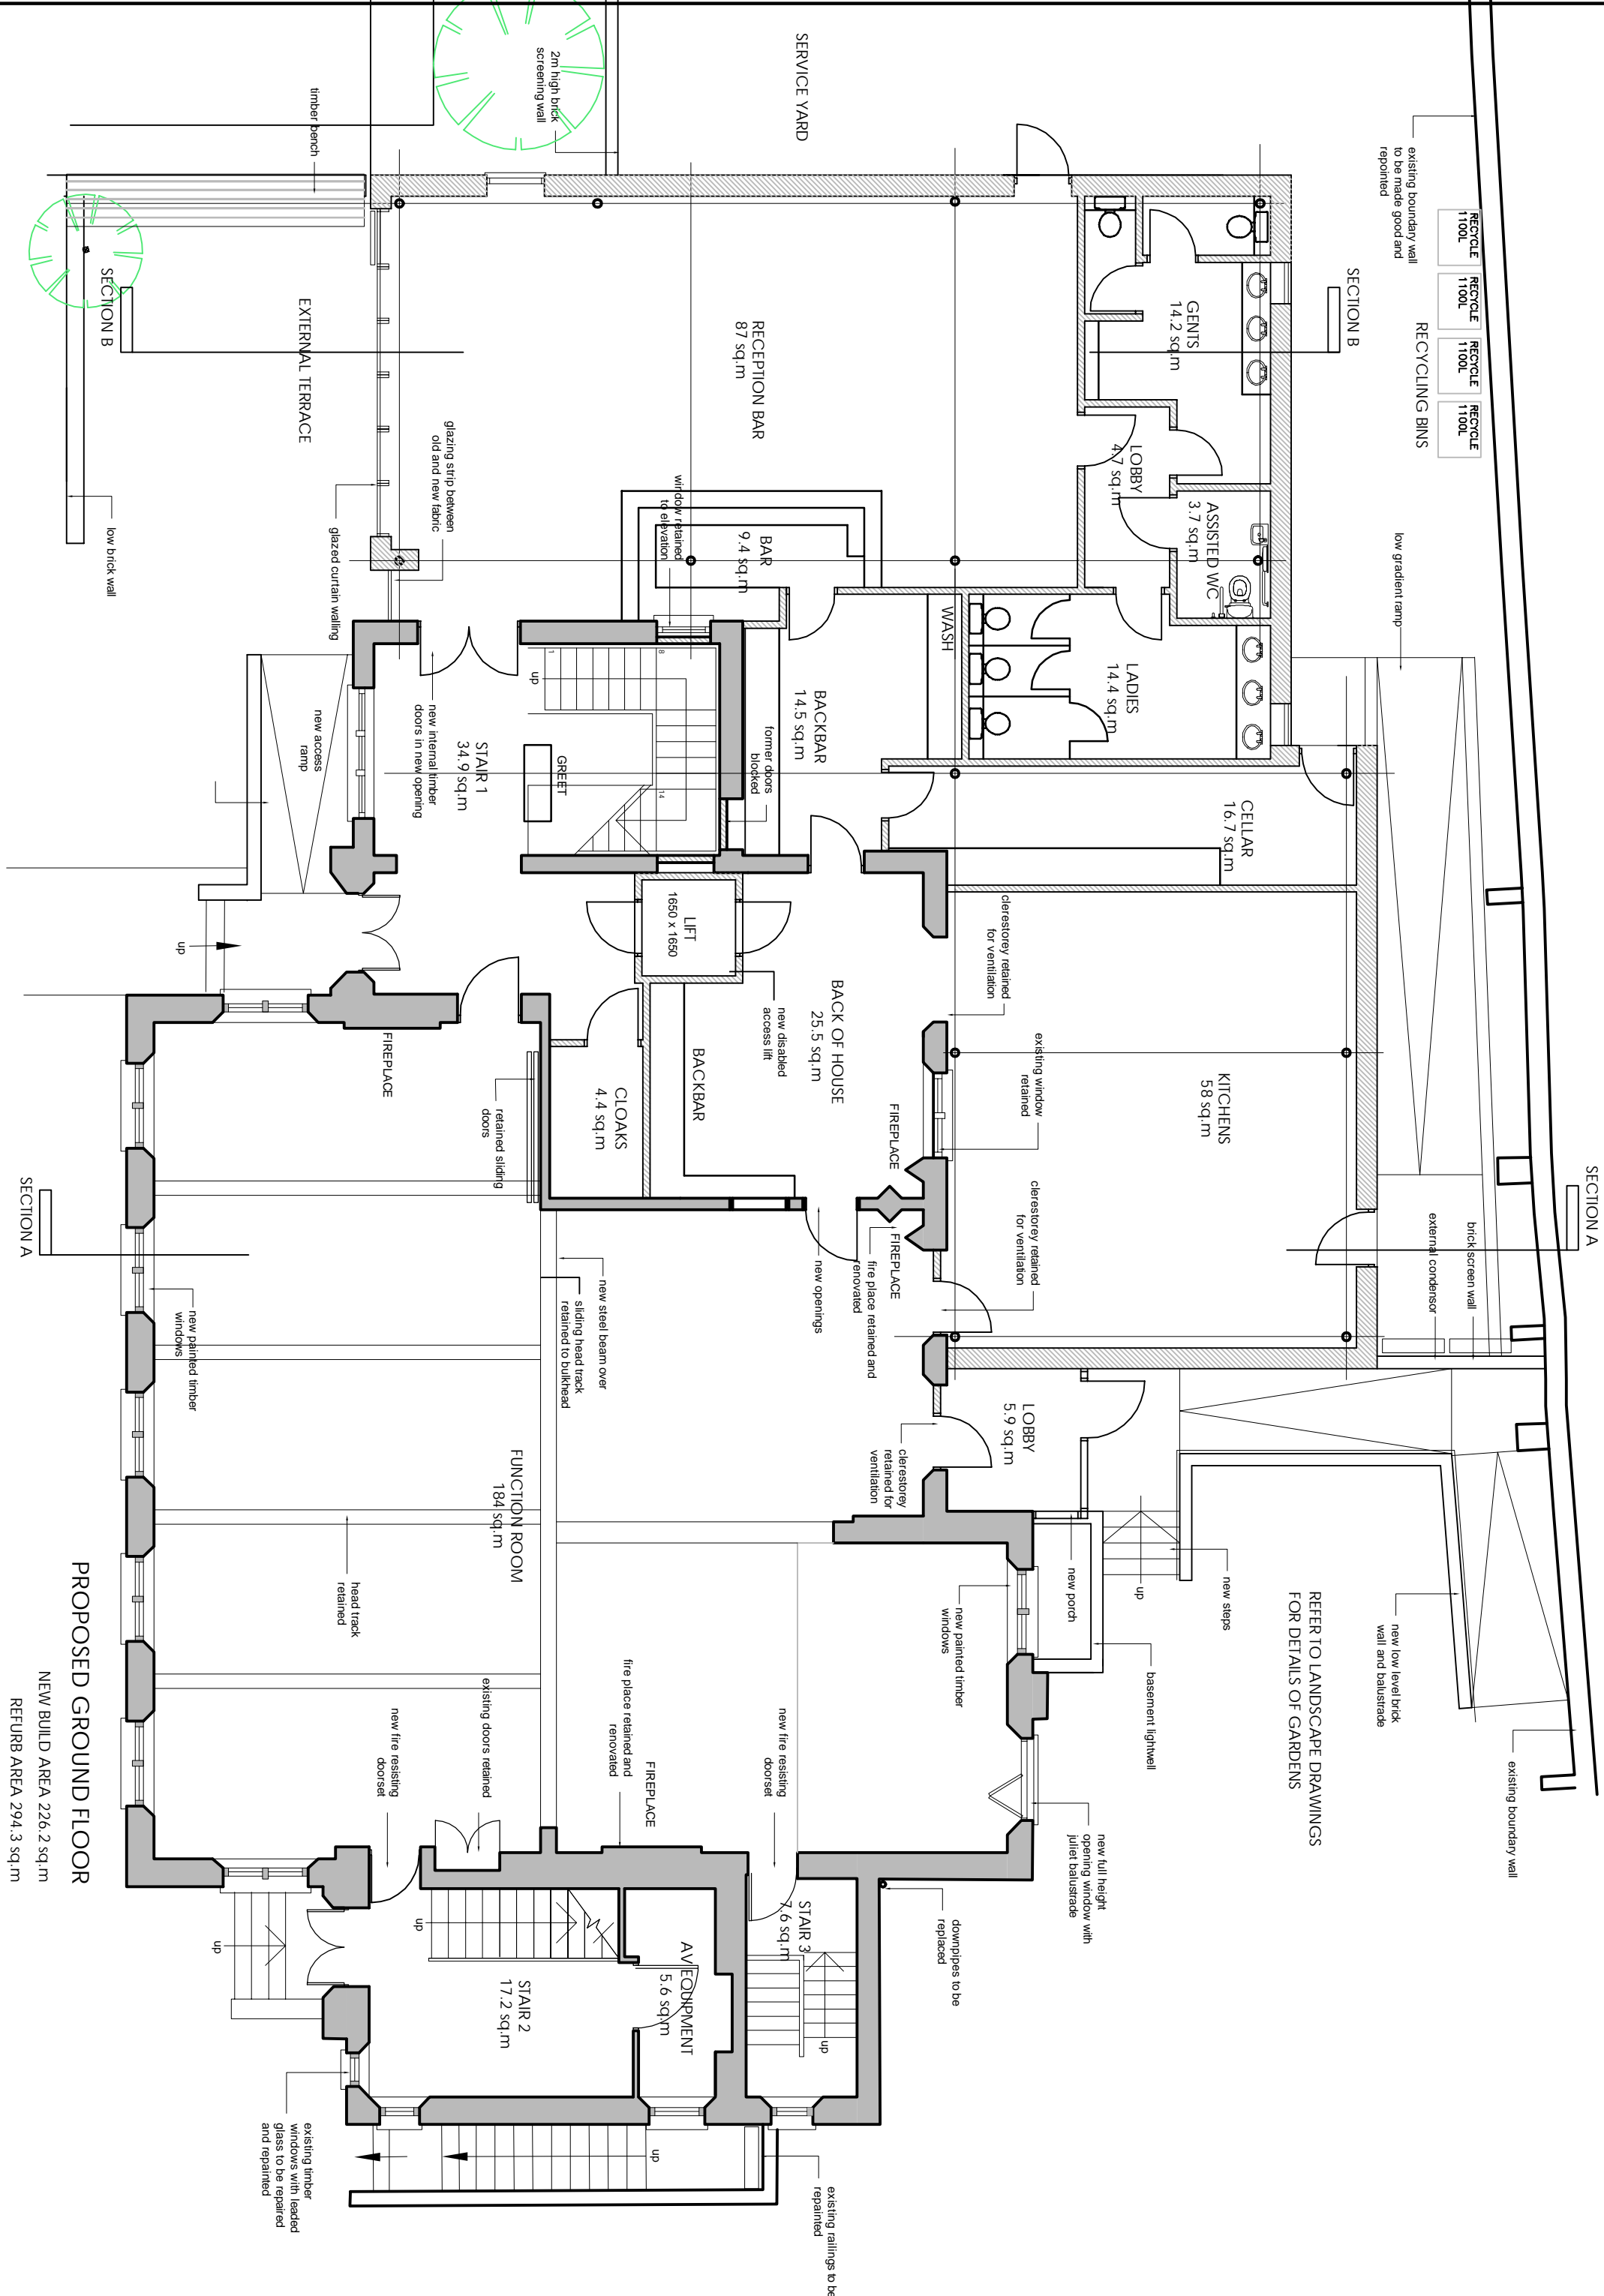

REFURB AREA 70.7 sq.m

Revision	Description	Date
H	WIDER GLAZED STRIP	12.01.23
G	EXTENSION SET BACK	18.08.22
F	DRINKS LOUNGE WINDOWS	24.07.21
E	AMENDED, ROOF PLAIN ADDED PROJECTING BAY REMOVED FURTHER ANNOTATION	02.07.21
C	CENTRAL BAR, TOILETS REARRANGED	26.03.21
B	AMENDED FOLLOWING CLIENT DESIGN MEETING	26.03.21
A	RAMP TO KITCHEN AMENDED FIRST FLOOR CORRIDOR EXTENDED	05.02.21

DV8 DESIGNS
ARCHITECTURE+INTERIORS

PROPOSED

NOTE: DO NOT SCALE FROM THIS DRAWING. ALL DIMENSIONS TO BE CHECKED ON SITE TO BE READ IN CONJUNCTION WITH ALL RELEVANT CONSULTANT'S DOCUMENTATION

m 0 1 2 3 4 5 6 7 8 9 10

SCALE

Client:


PRIVATE CLIENT

Project No.	Project:
1969	MARSHALL HOUSE KNUTSFORD

Drawing No.	Drawing Title:
200	PROPOSED PLANS


Revision:	Scale:	Date:	Drawn by:
-----------	--------	-------	-----------

Notes:

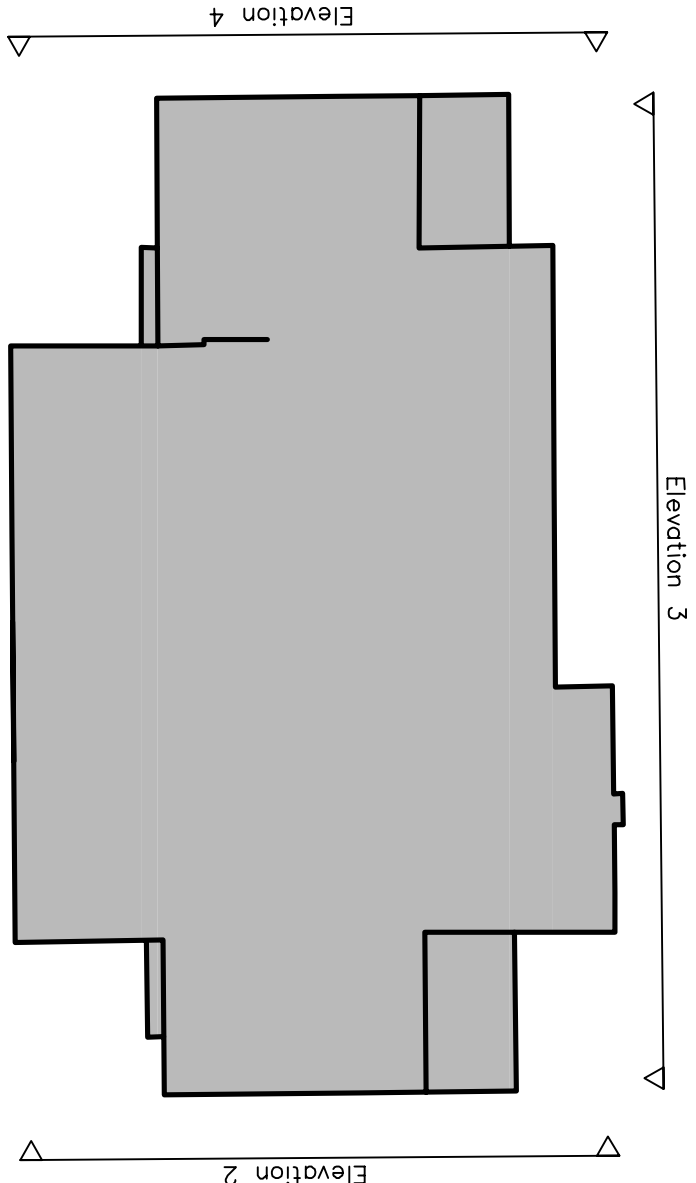


Elevation 1


EXISTING LEADED LIGHTS RETAINED

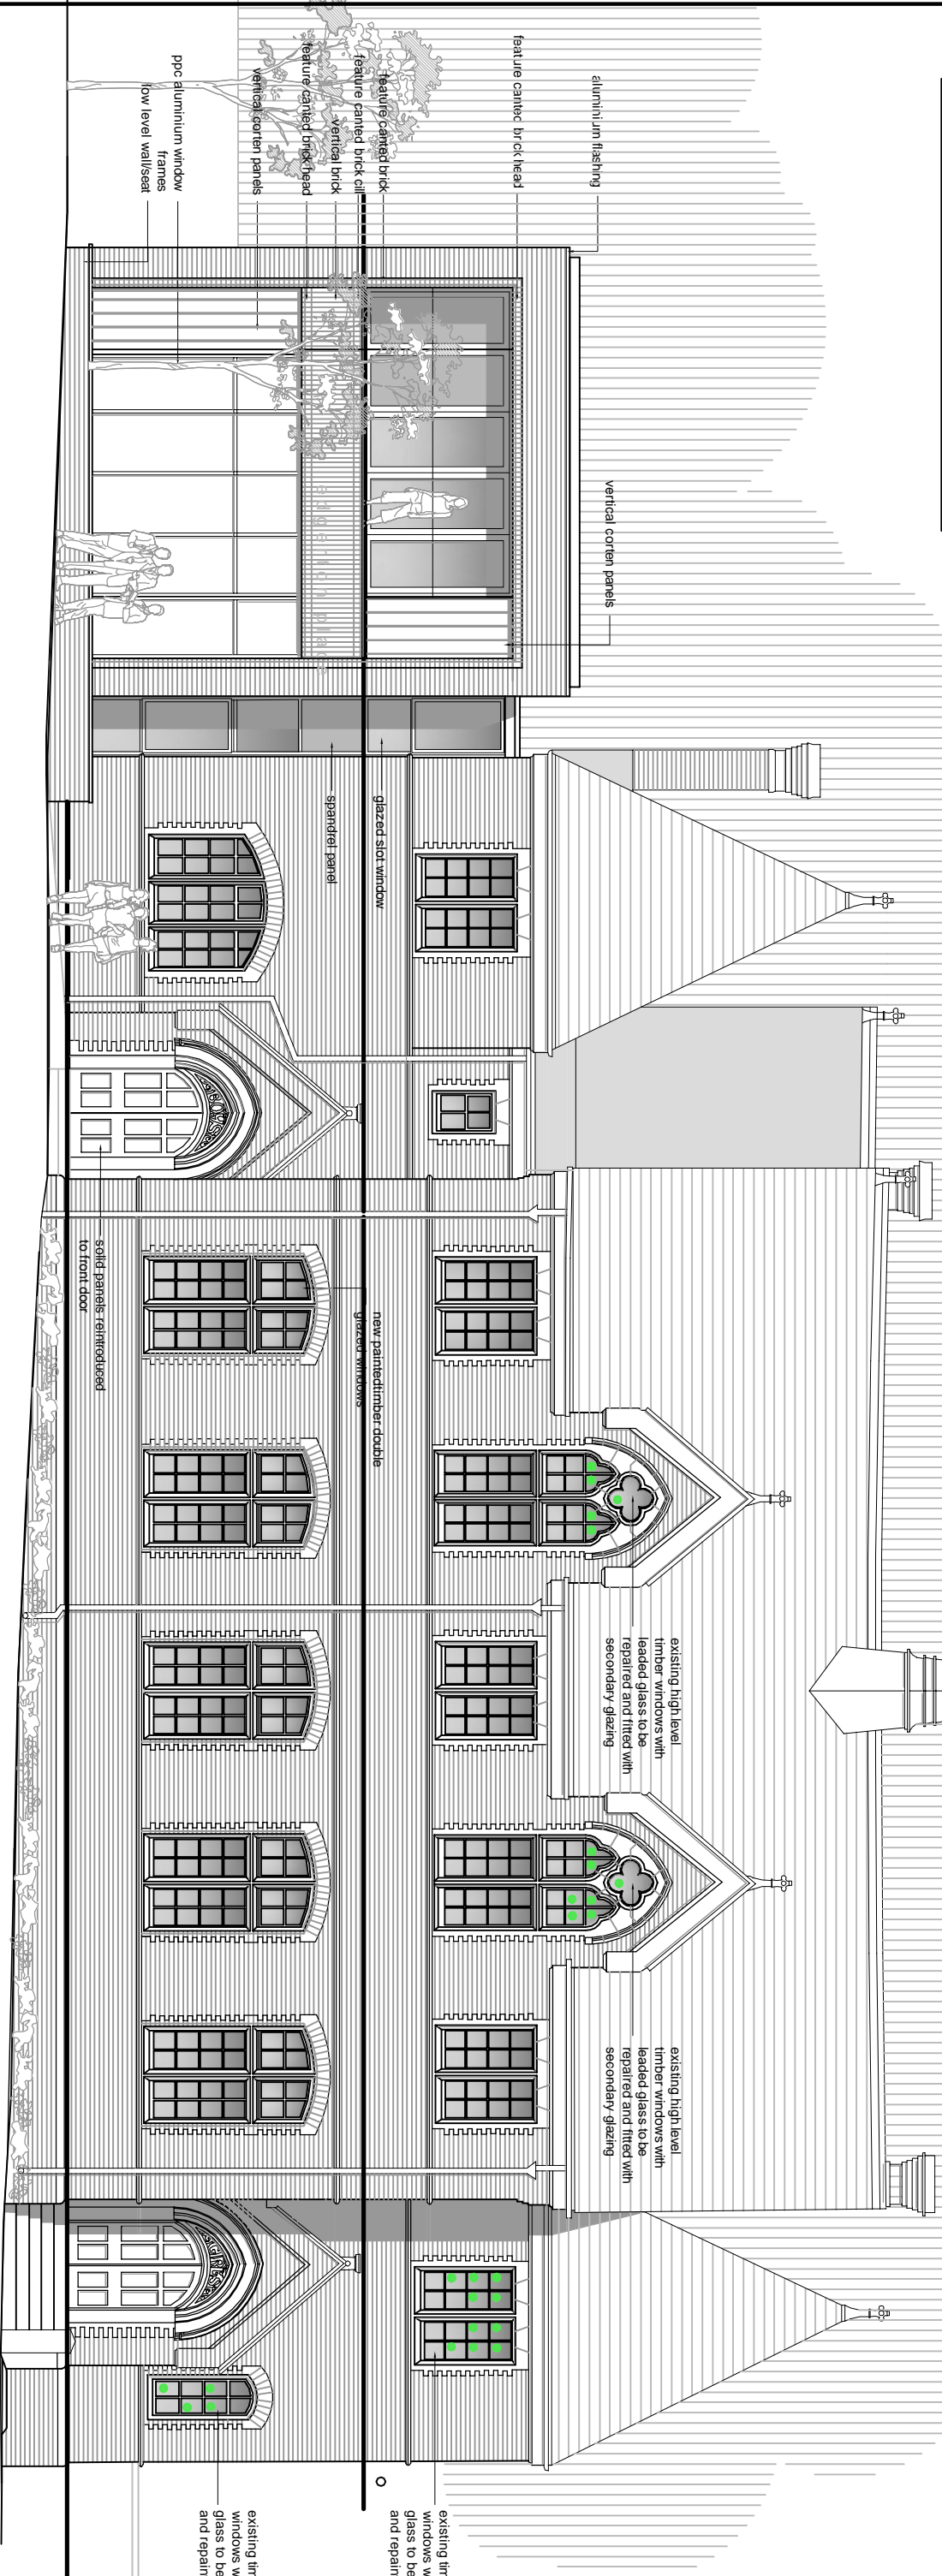

FRONT ELEVATION TO CHURCH HILL Elevation 1

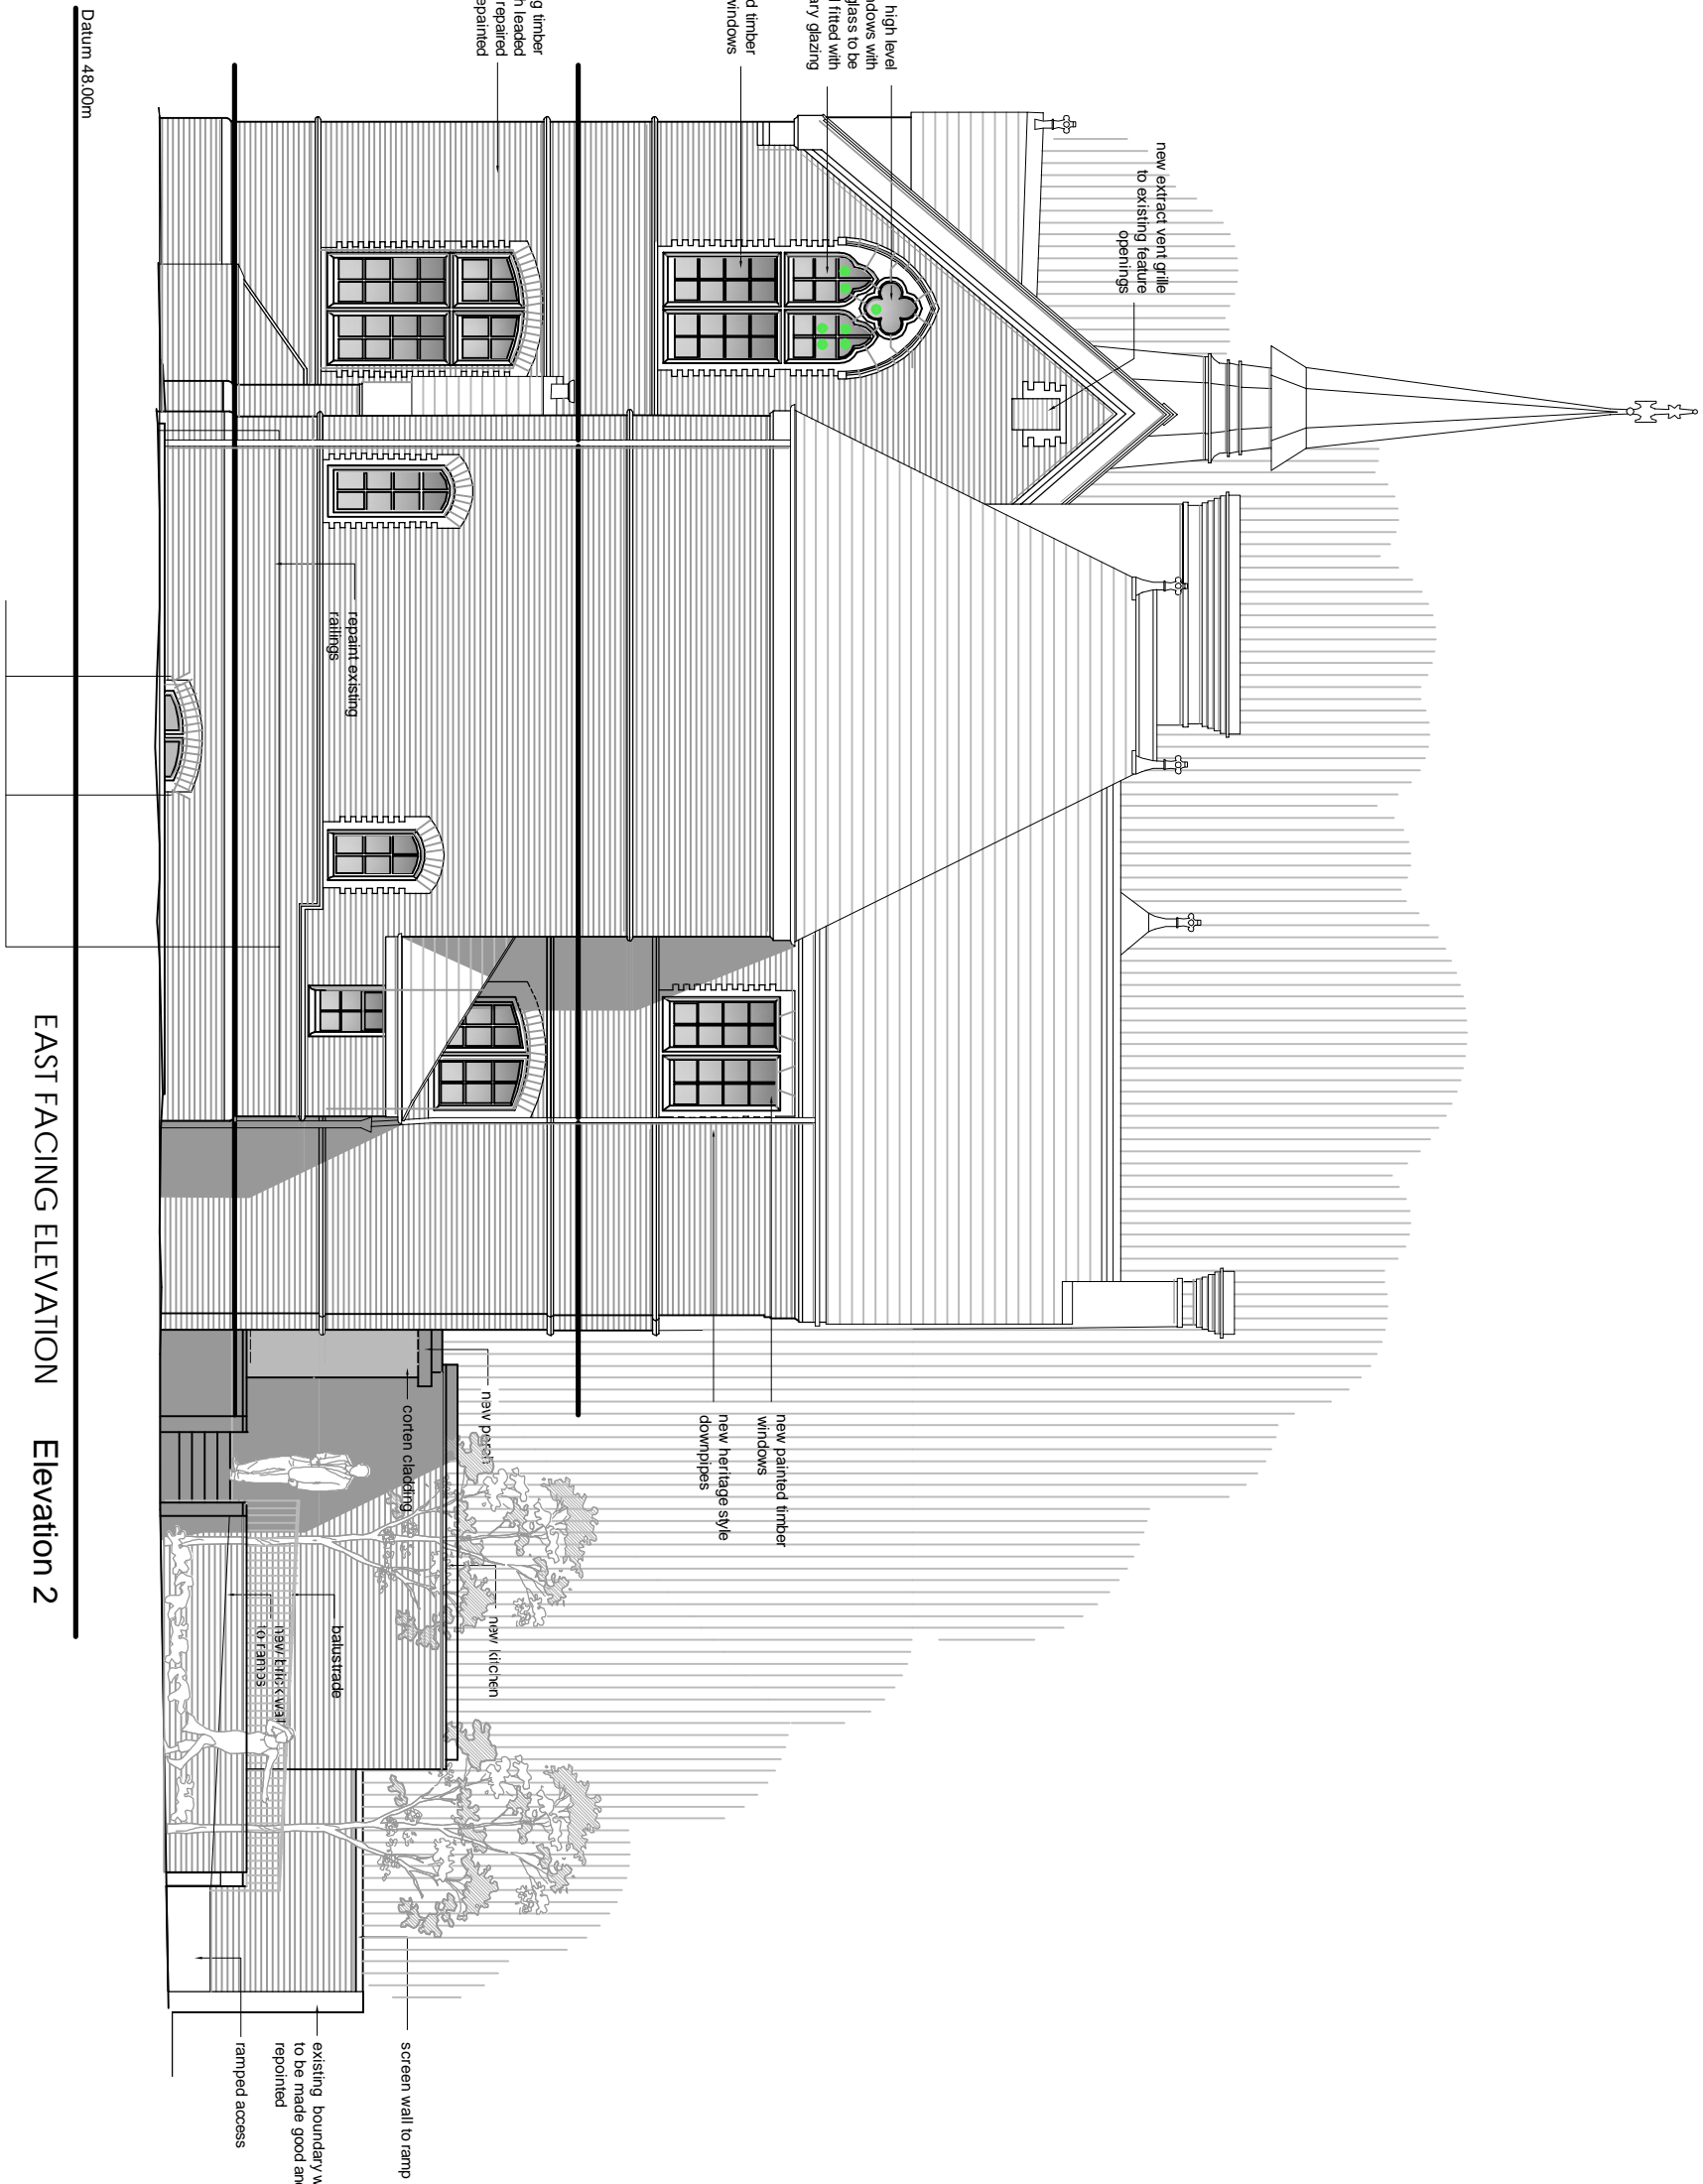


EAST FACING ELEVATION Elevation 2

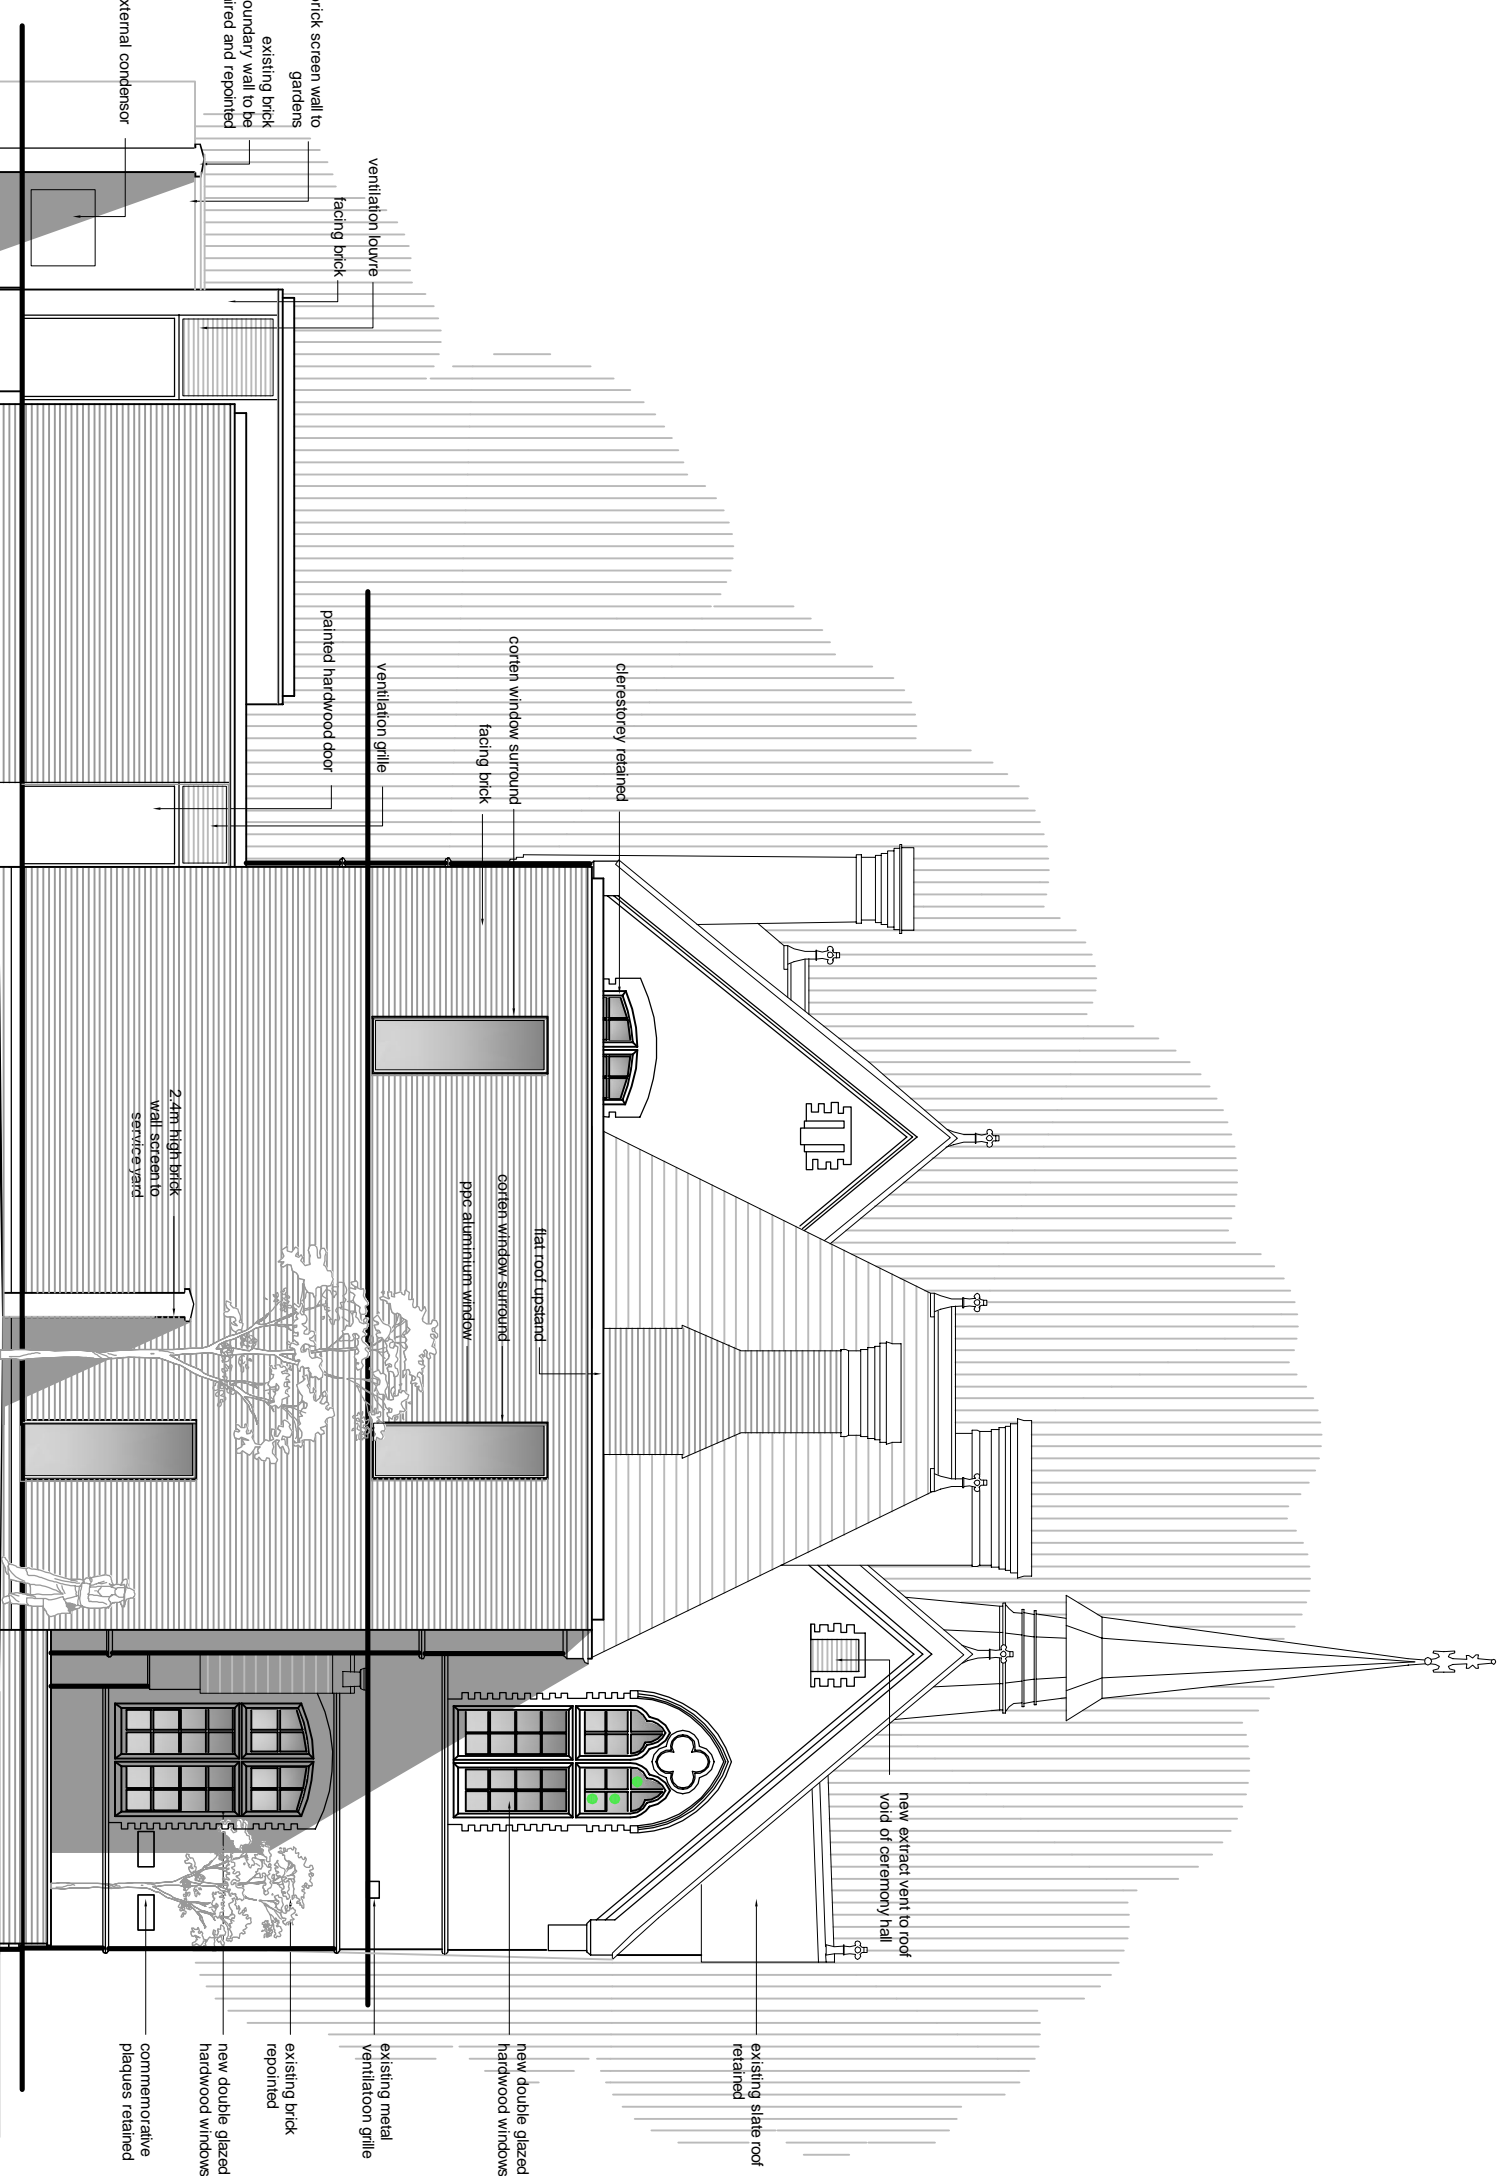

Revision	Description	Date
G	WIDER GLAZED STRIP	12.01.23
F	EXISTING LEADED LIGHTS SHOWN	04.10.22
E	EXTENSION SET BACK	18.08.22
D	FURTHER ANNOTATION	12.09.21
C	WINDOWS AMENDED	28.07.21
B	VENTILATION ADDED FURTHER ANNOTATION	02.07.21
A	RECESSED BALCONY ADDED	22.04.21

DV8 DESIGNS
ARCHITECTURE•INTERIORS

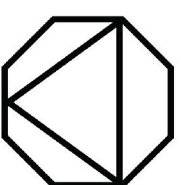

PROPOSED

NOTE: DO NOT SCALE FROM THIS DRAWING. ALL DIMENSIONS TO BE CHECKED ON SITE. TO BE RE-OWN CONSULTATION WITH ALL RELEVANT CONSULTANTS DOCUMENTATION.

SCALE 1:100 2 4 6 8 10 12 14 16 18 20

Client:

PRIVATE CLIENT

Project No.





1969 MARSHALL HOUSE KNUITSFORD

Drawing No.

201 PROPOSED ELEVATIONS

Revision:

G Scale: 1:100 @ A1 Date: JAN 2021 Drawn by: MW

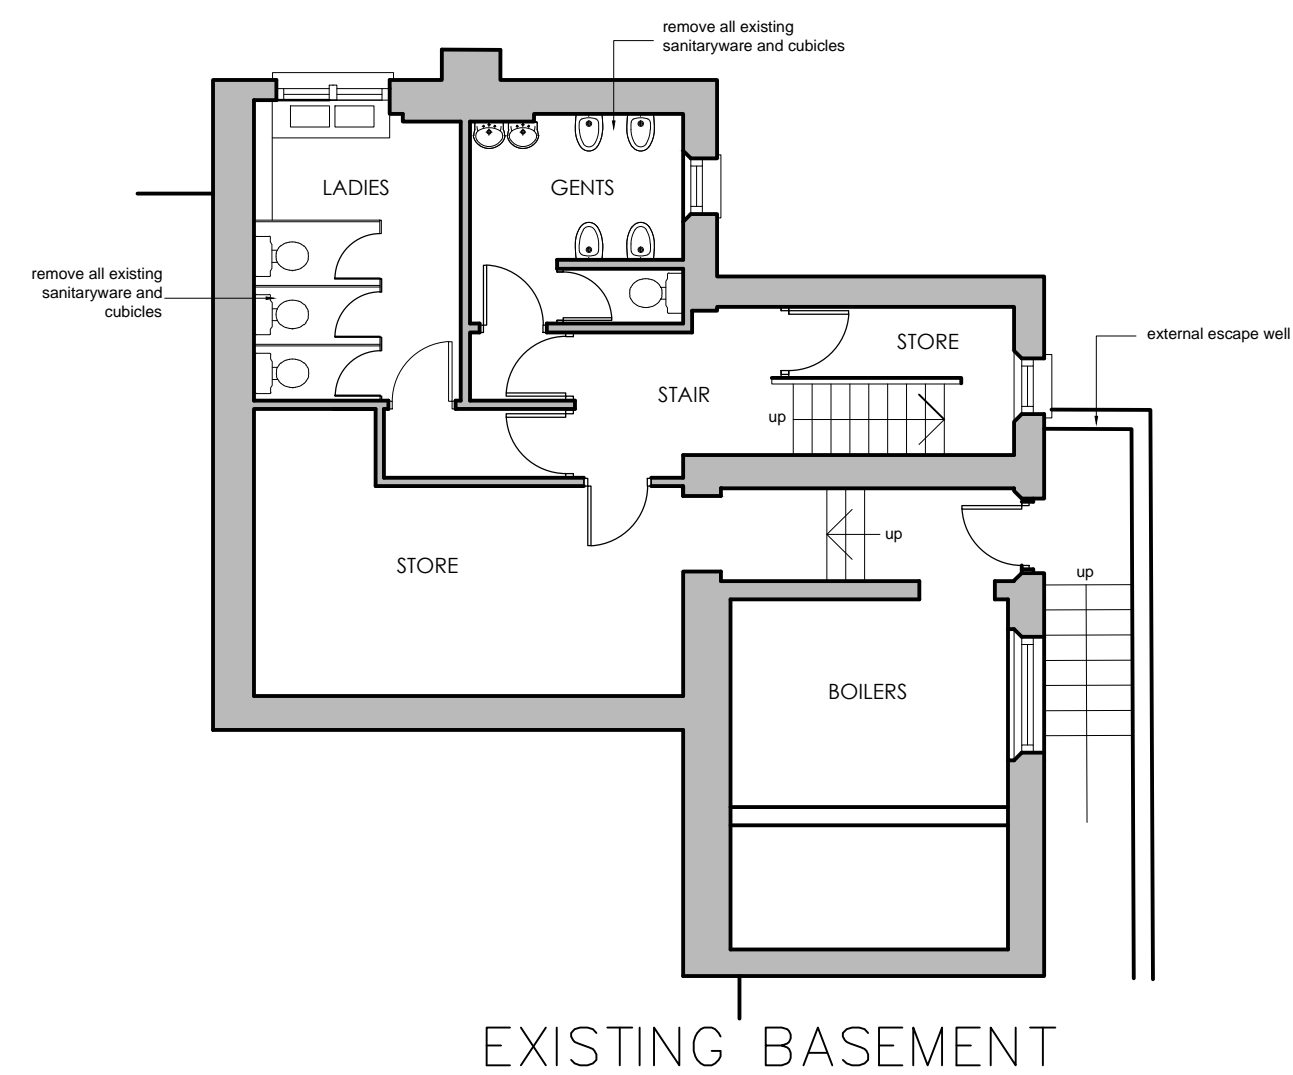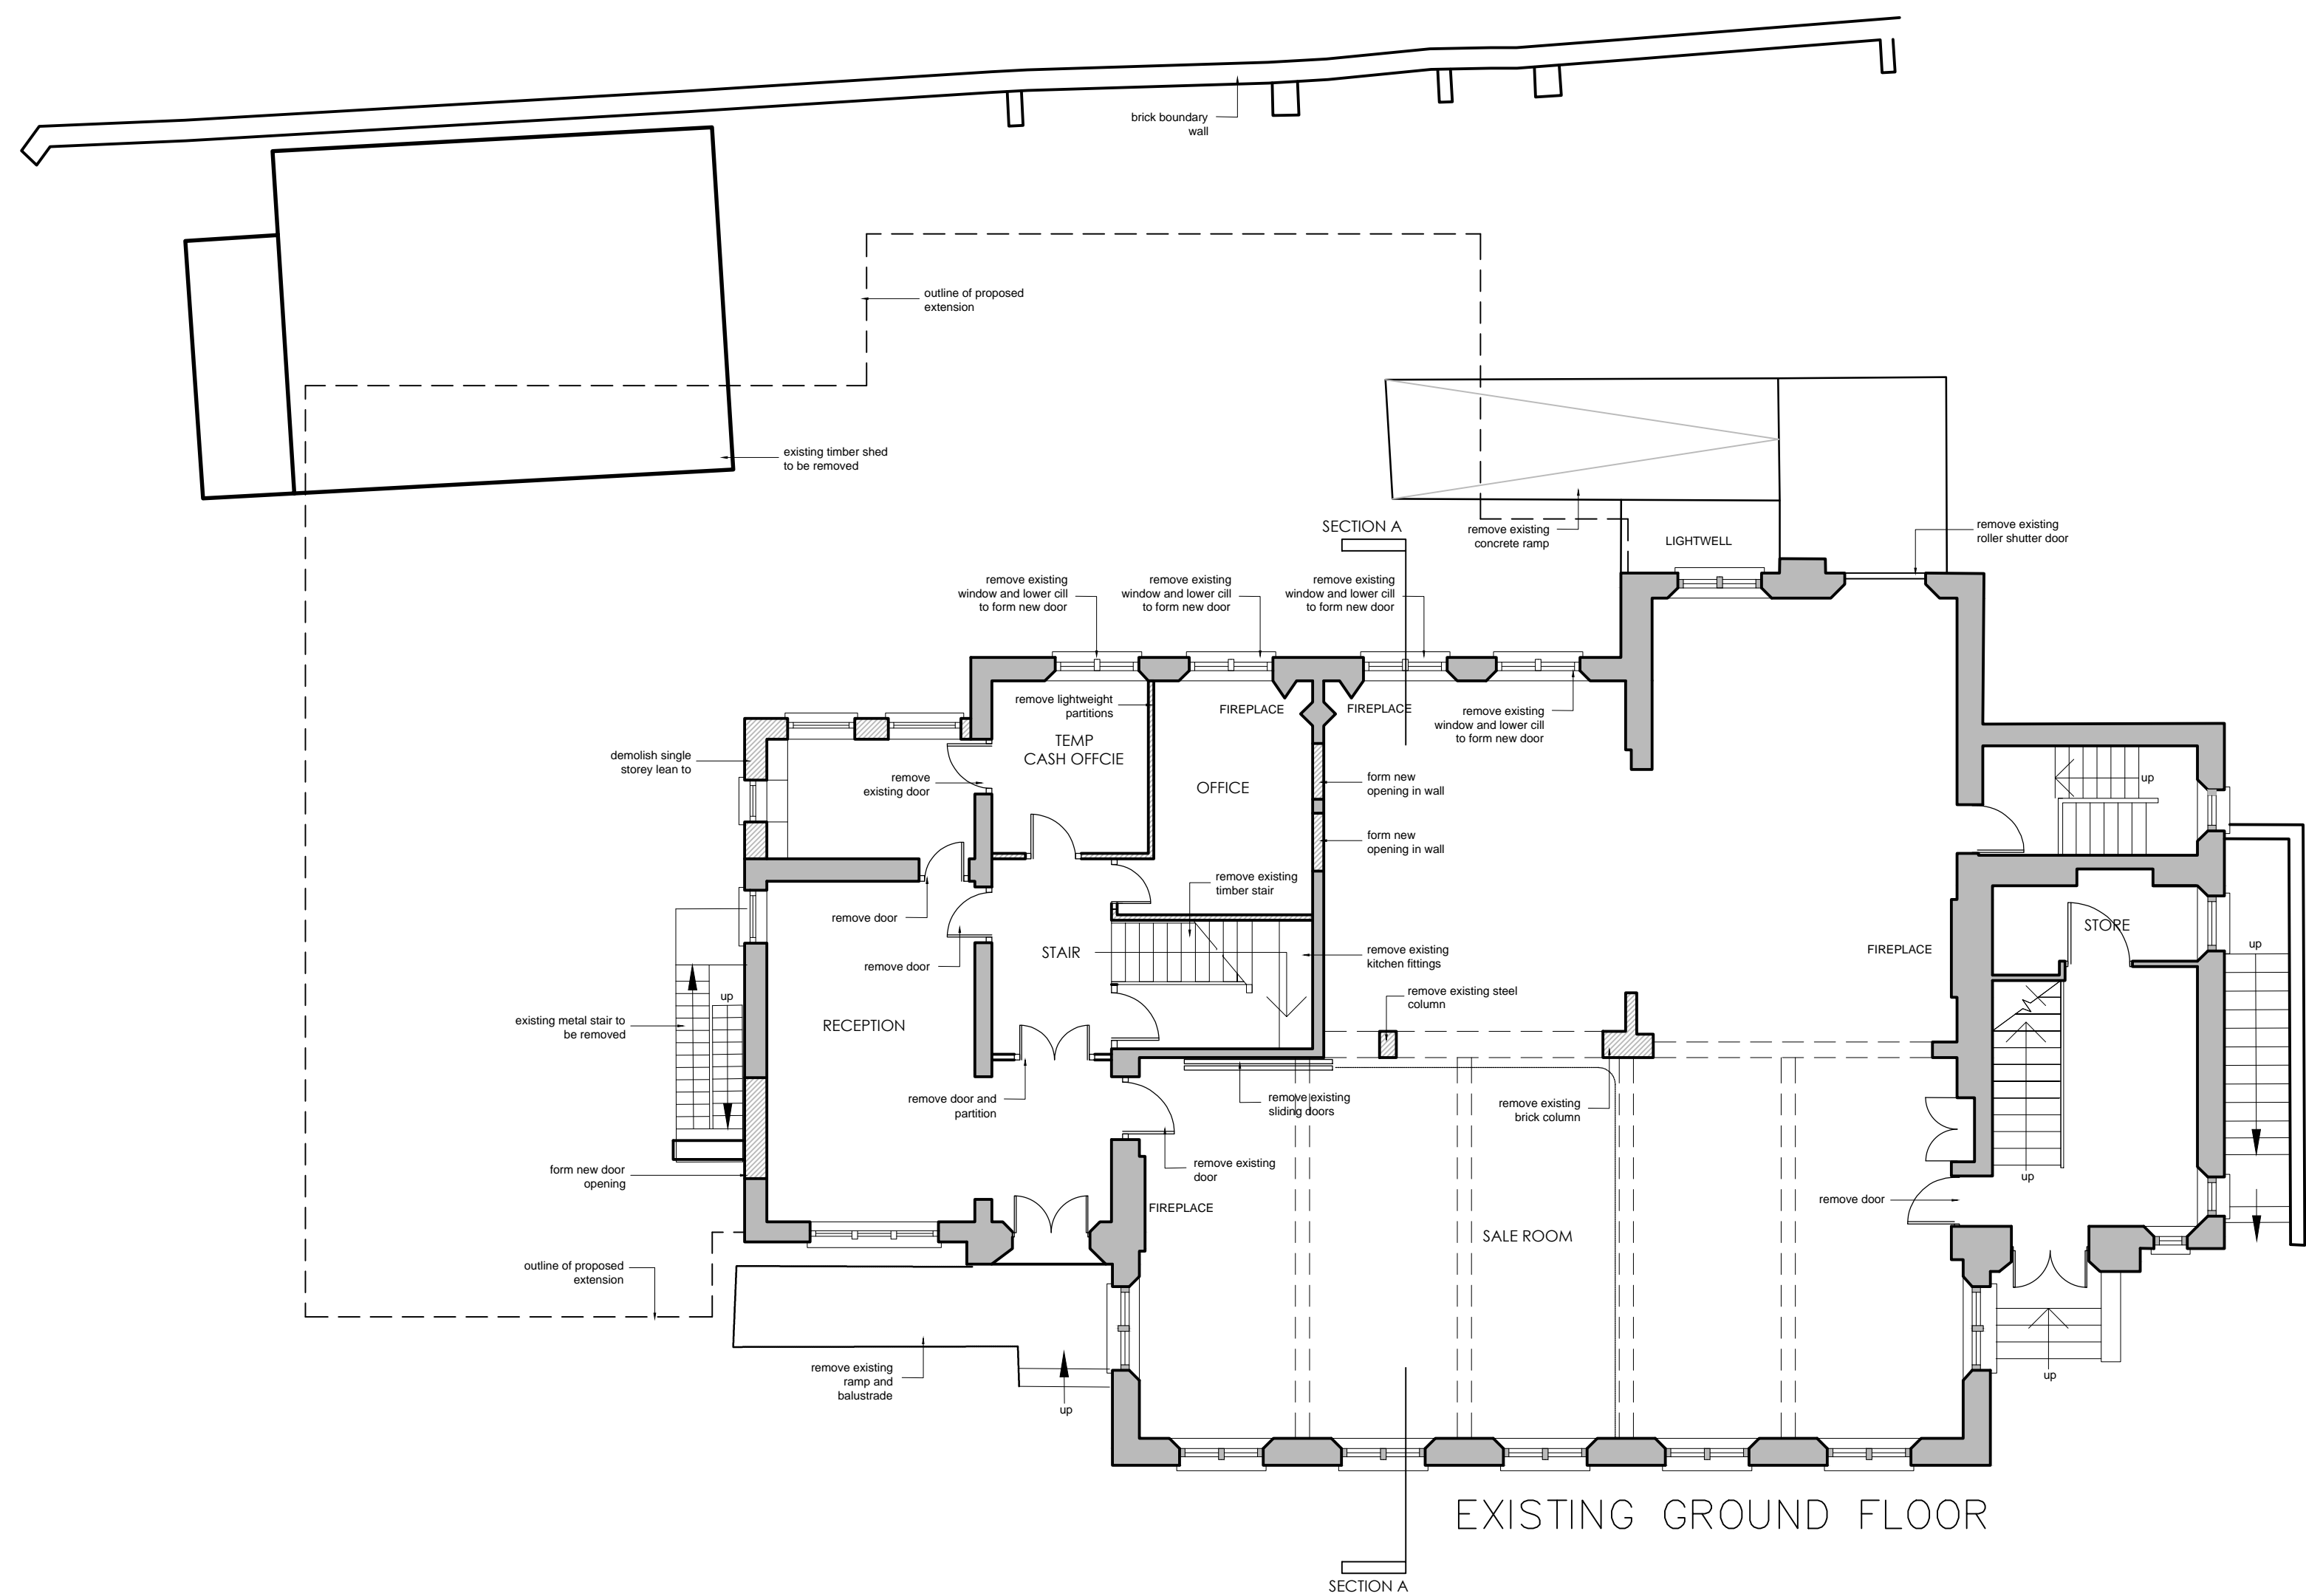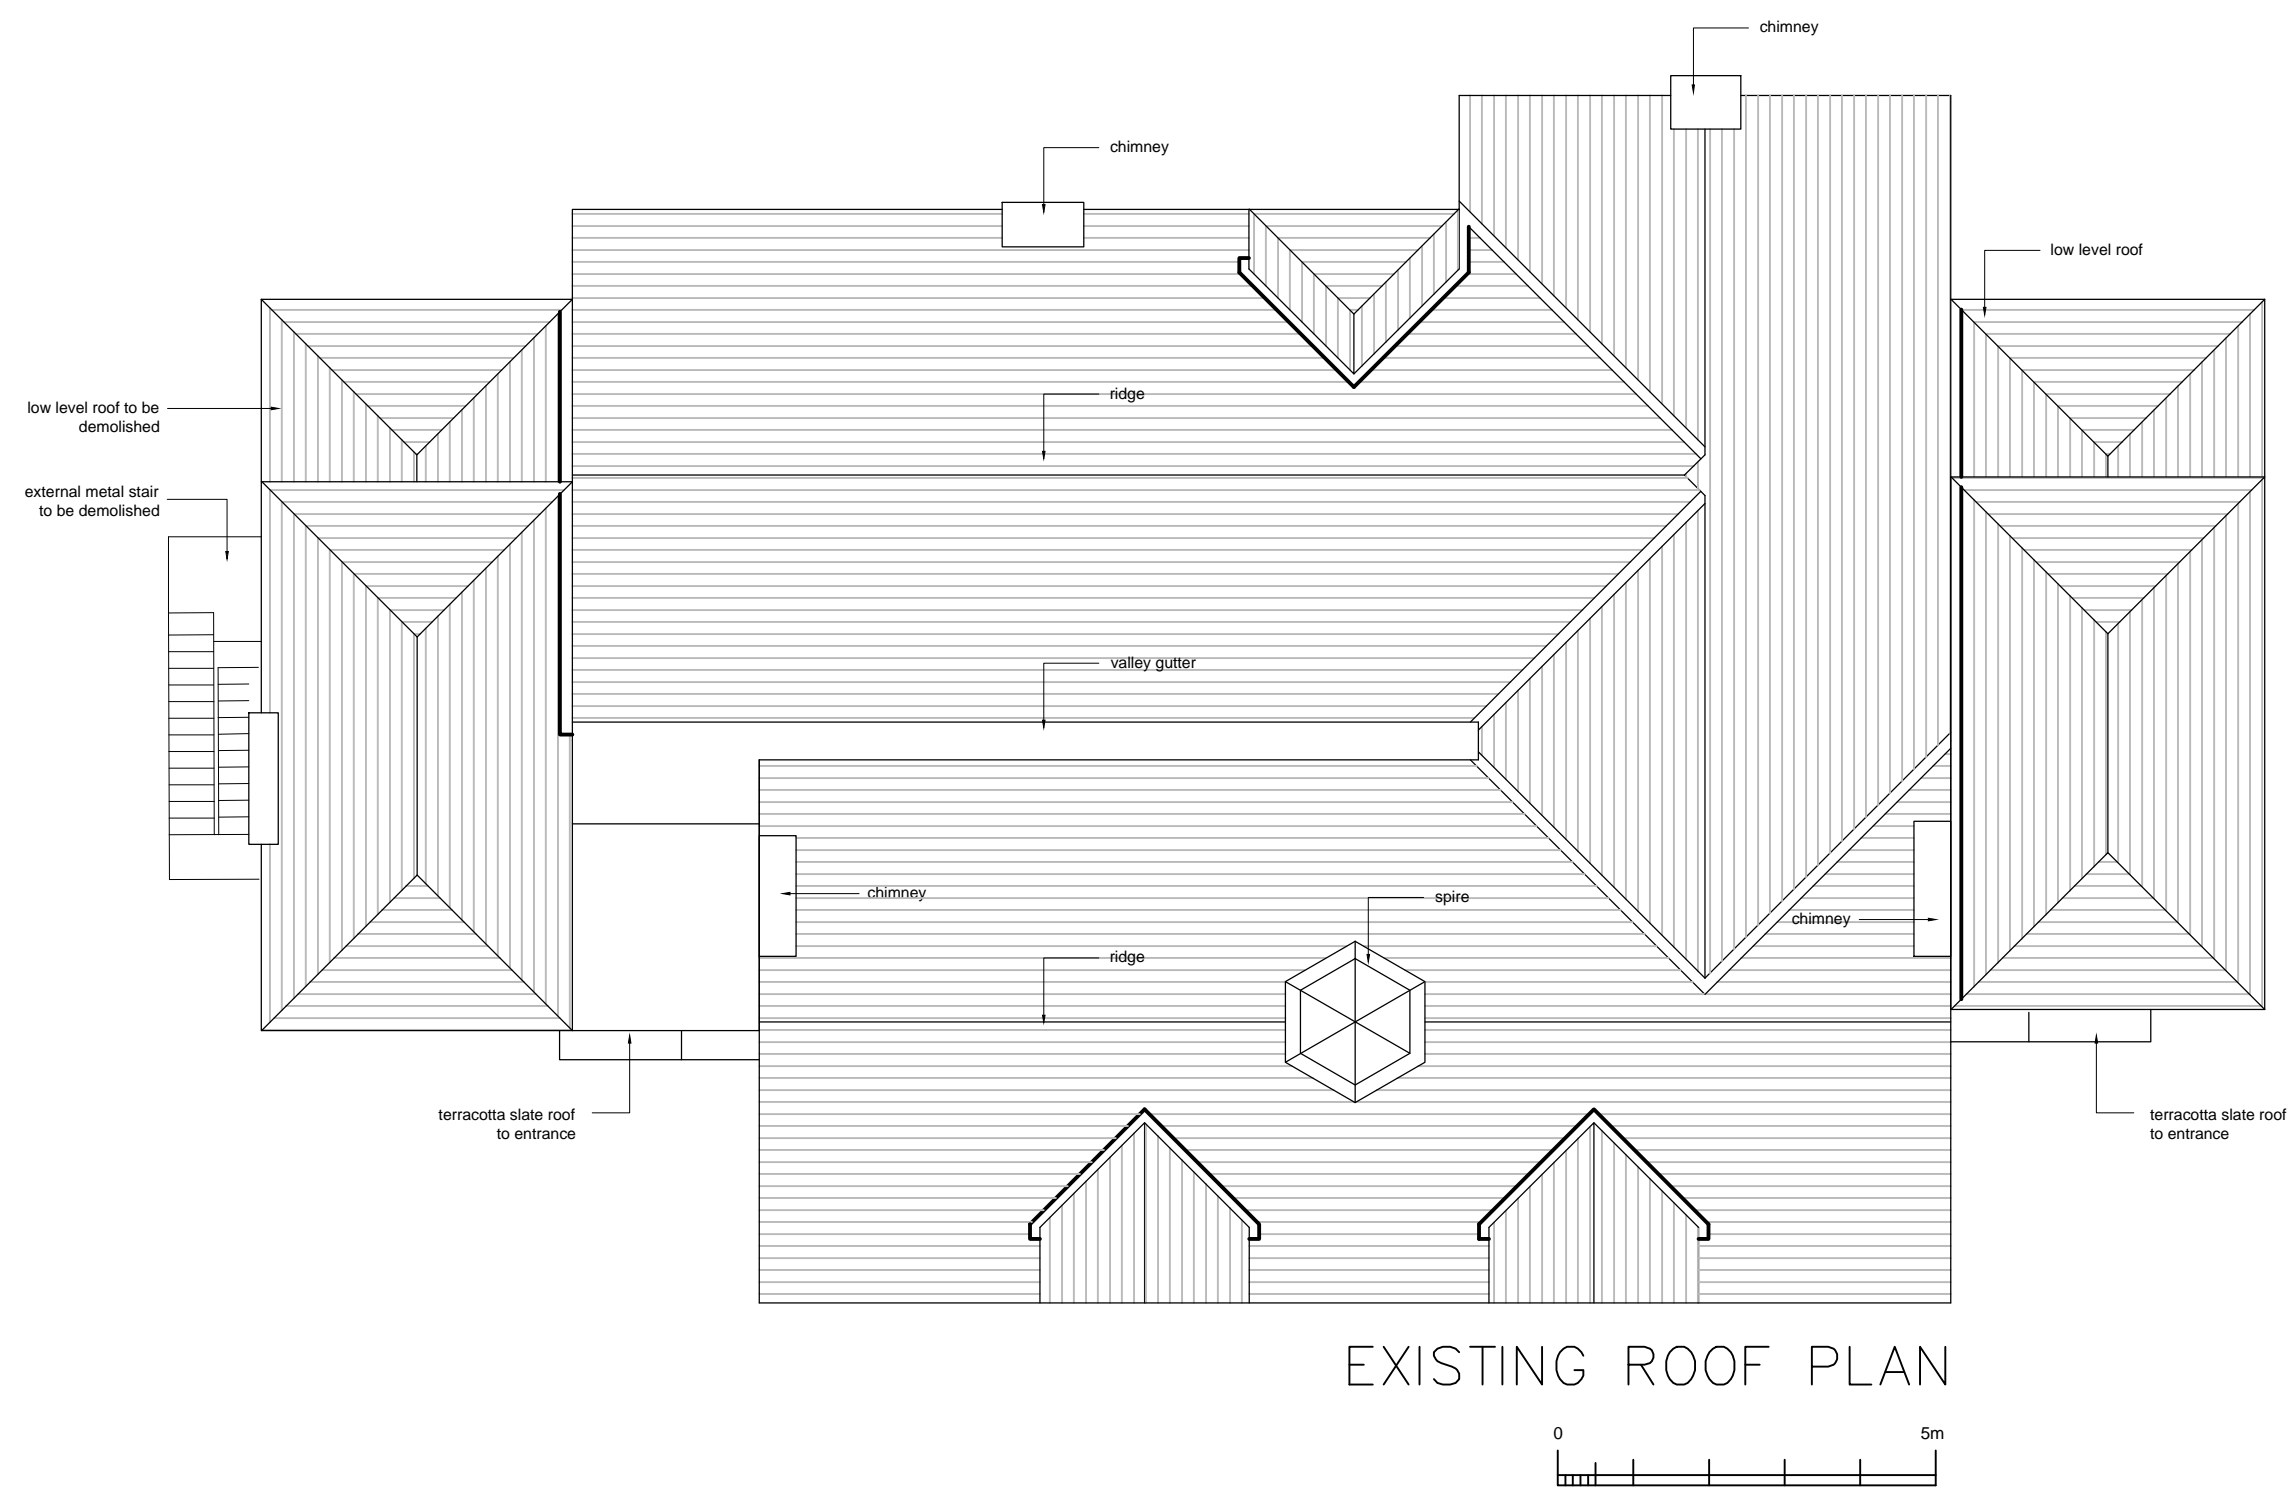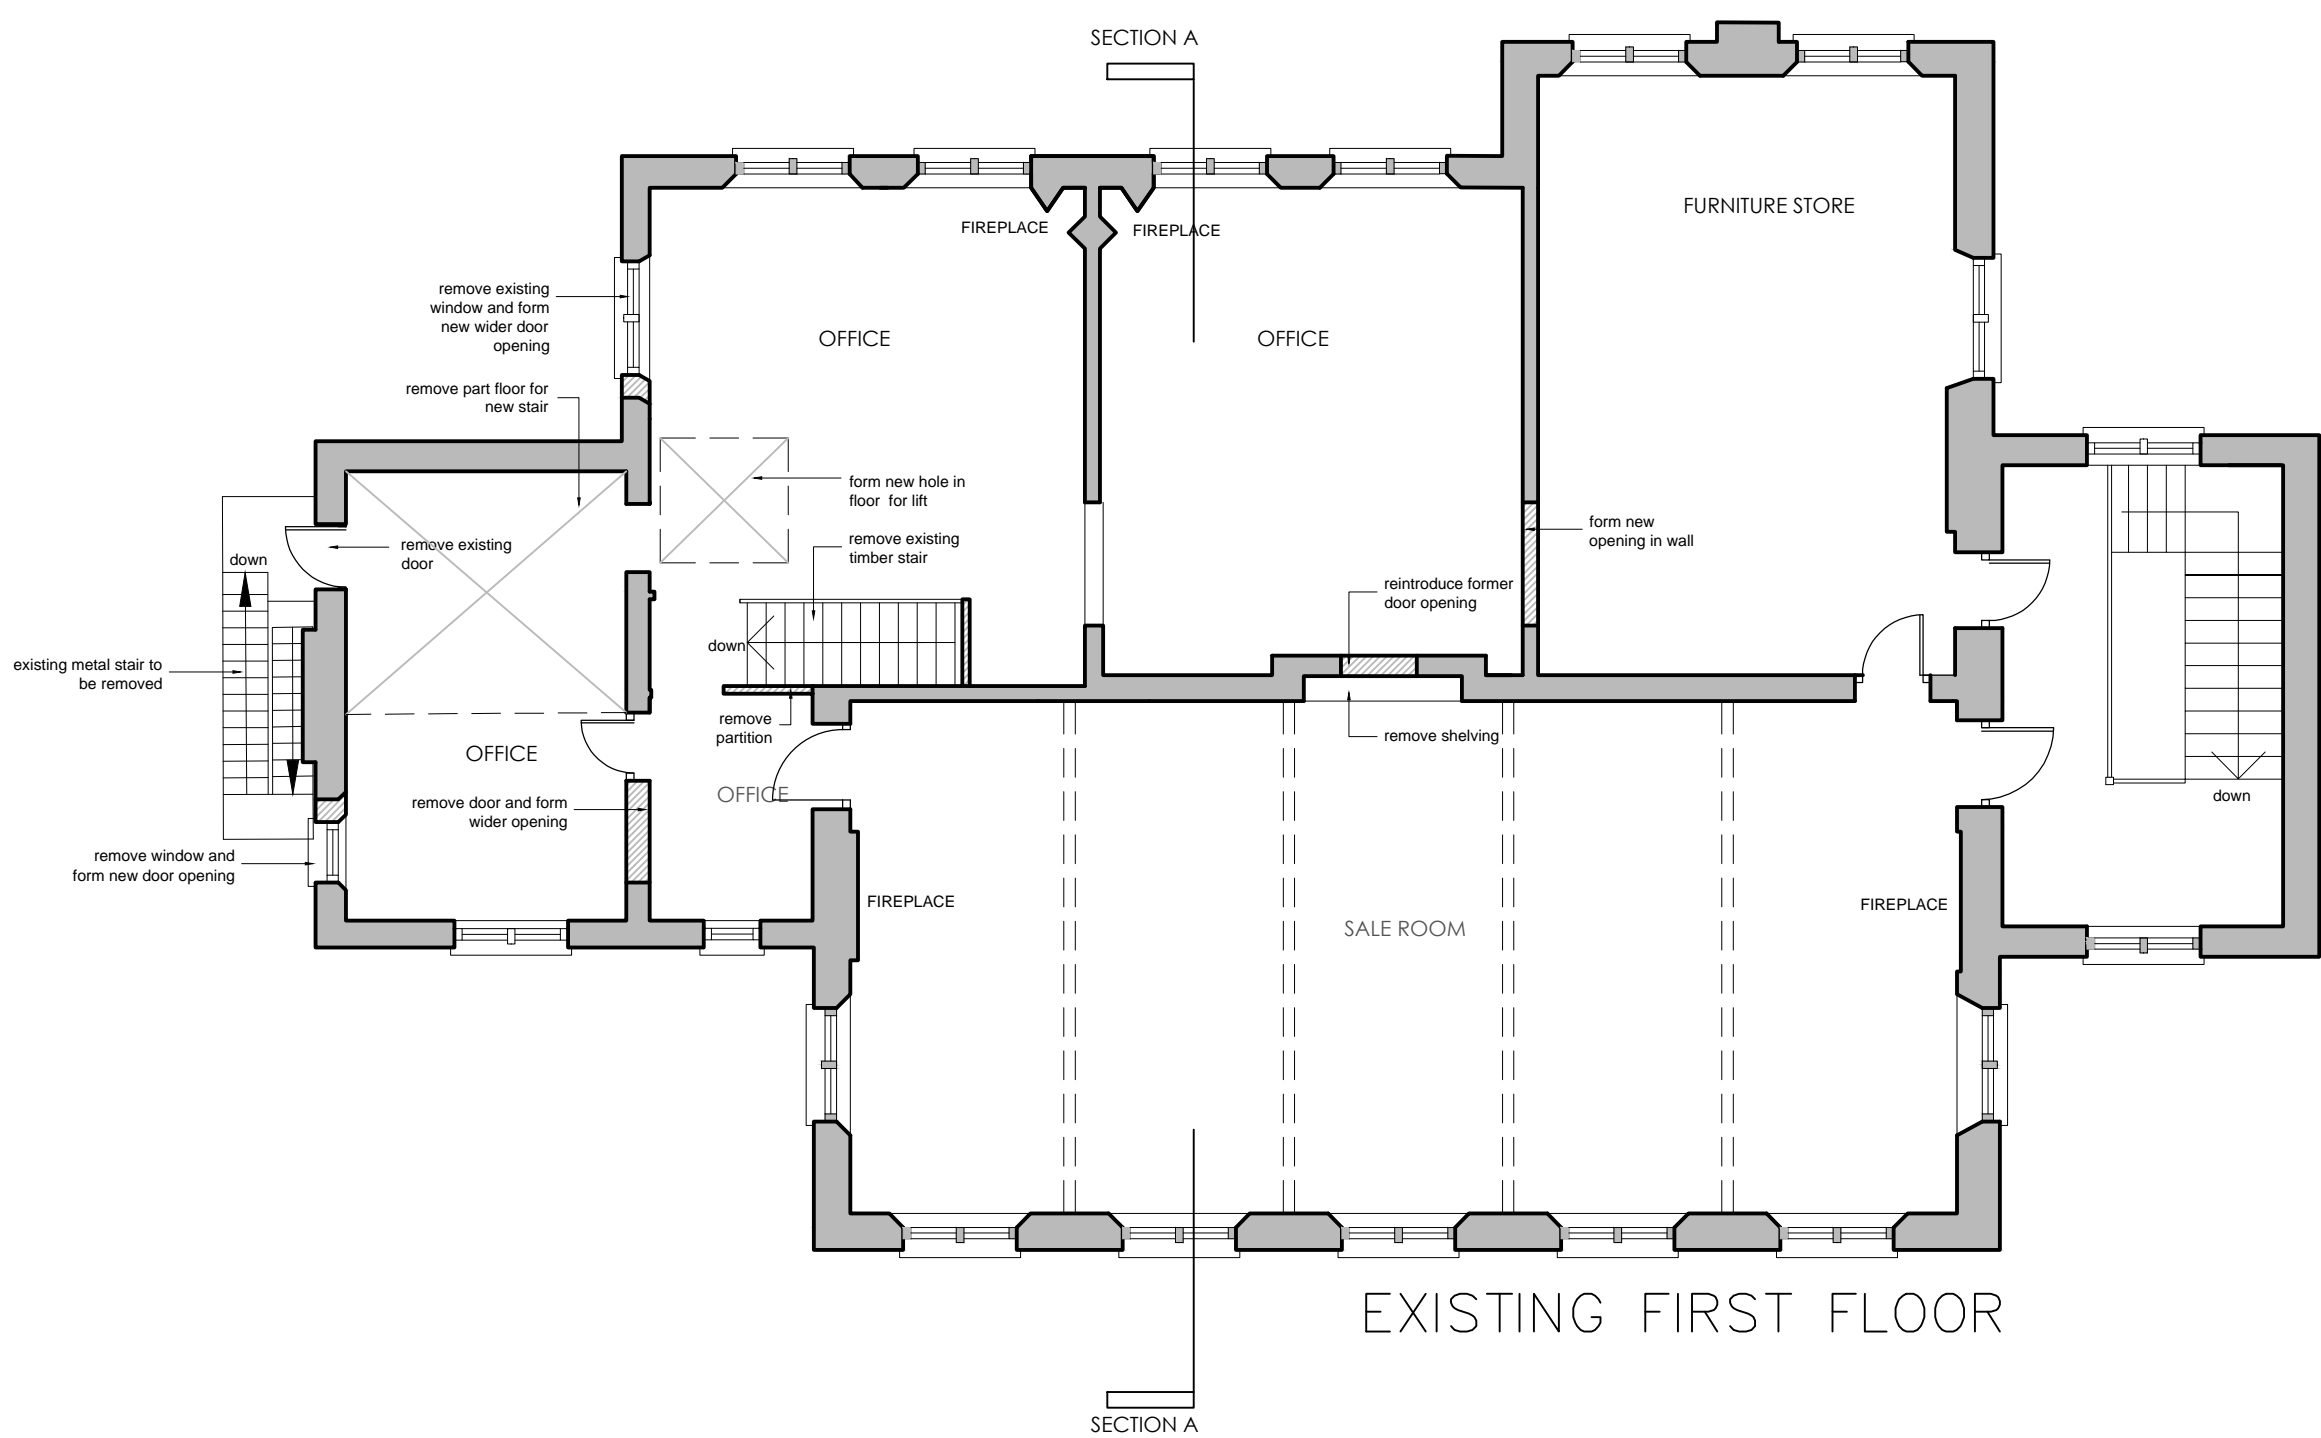

Notes:

A ROOF PLAN ADDED 26.06.21

Revision Description Date



DV8 DESIGNS
ARCHITECTURE+INTERIORS

EXISTING

NOTE: DO NOT SCALE FROM THIS DRAWING. ALL DIMENSIONS TO BE CHECKED ON SITE. TO BE READ IN CONJUNCTION WITH ALL RELEVANT CONSULTANTS DOCUMENTATION.

m 0 1 2 3 4 5 6 7 8 9 10


SCALE 1:100

Client: PRIVATE CLIENT

Project No. 1969 Project: EDGERTON PLACE KNUITSFORD

Drawing No. 100 Drawing Title: EXISTING PLANS

Revision: A	Scale: 1:100 @ A1	Date: JAN 2021	Drawn by: MW
-------------	-------------------	----------------	--------------

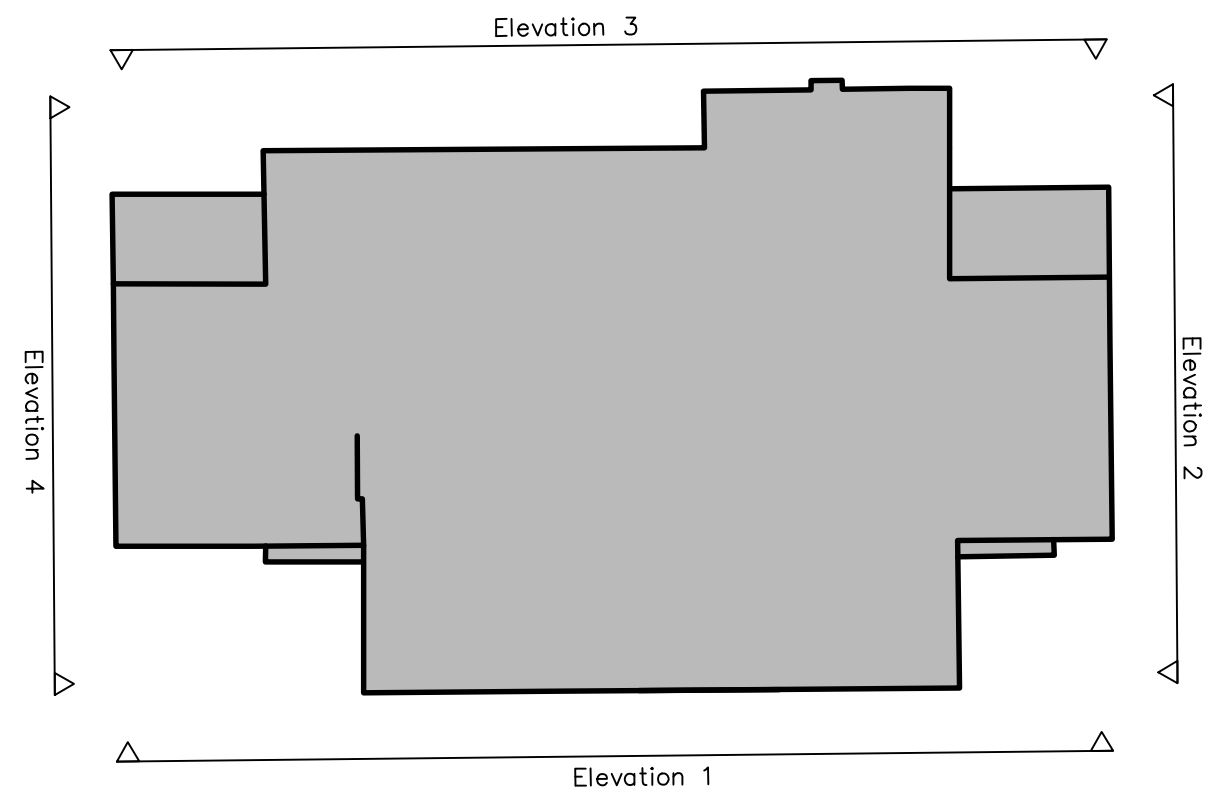


Elevation 1




Elevation 2



Elevation 3

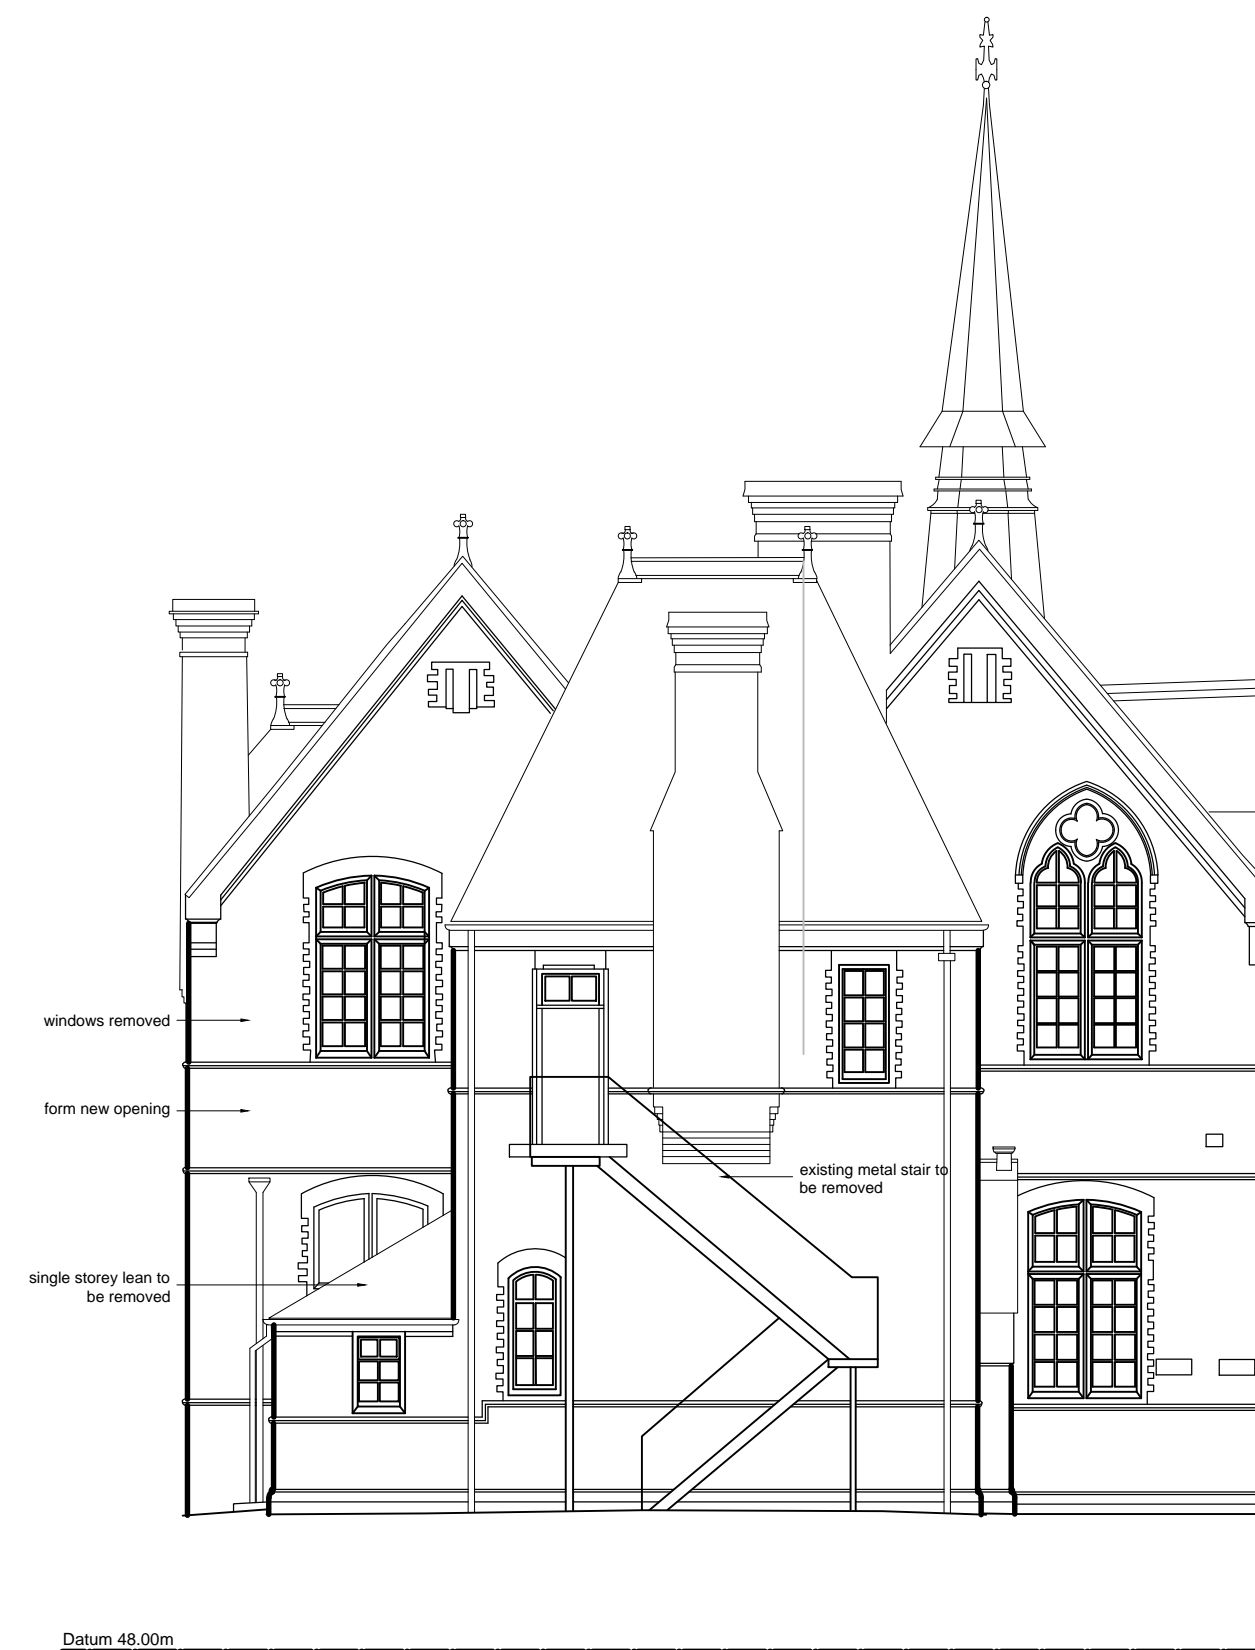

Elevation 4

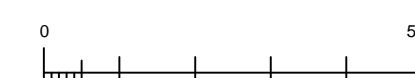

Notes:

A	ANNOTATION ADDED	02.07.21
Revision	Description	Date



EXISTING

NOTE: DO NOT SCALE FROM THIS DRAWING. ALL DIMENSIONS TO BE CHECKED ON SITE. TO BE READ IN CONJUNCTION WITH ALL RELEVANT CONSULTANTS DOCUMENTATION.

SCALE 0 2 4 6 8 10 12 14 16 18 20 m


1:200

Client: PRIVATE CLIENT

Project No. 1969 Project: EDGERTON PLACE KNUTSFORD

Drawing No. 101 Drawing Title: EXISTING ELEVATIONS

Revision: A	Scale: 1:100 @ A1	Date: JAN 2021	Drawn by: MW
-------------	-------------------	----------------	--------------

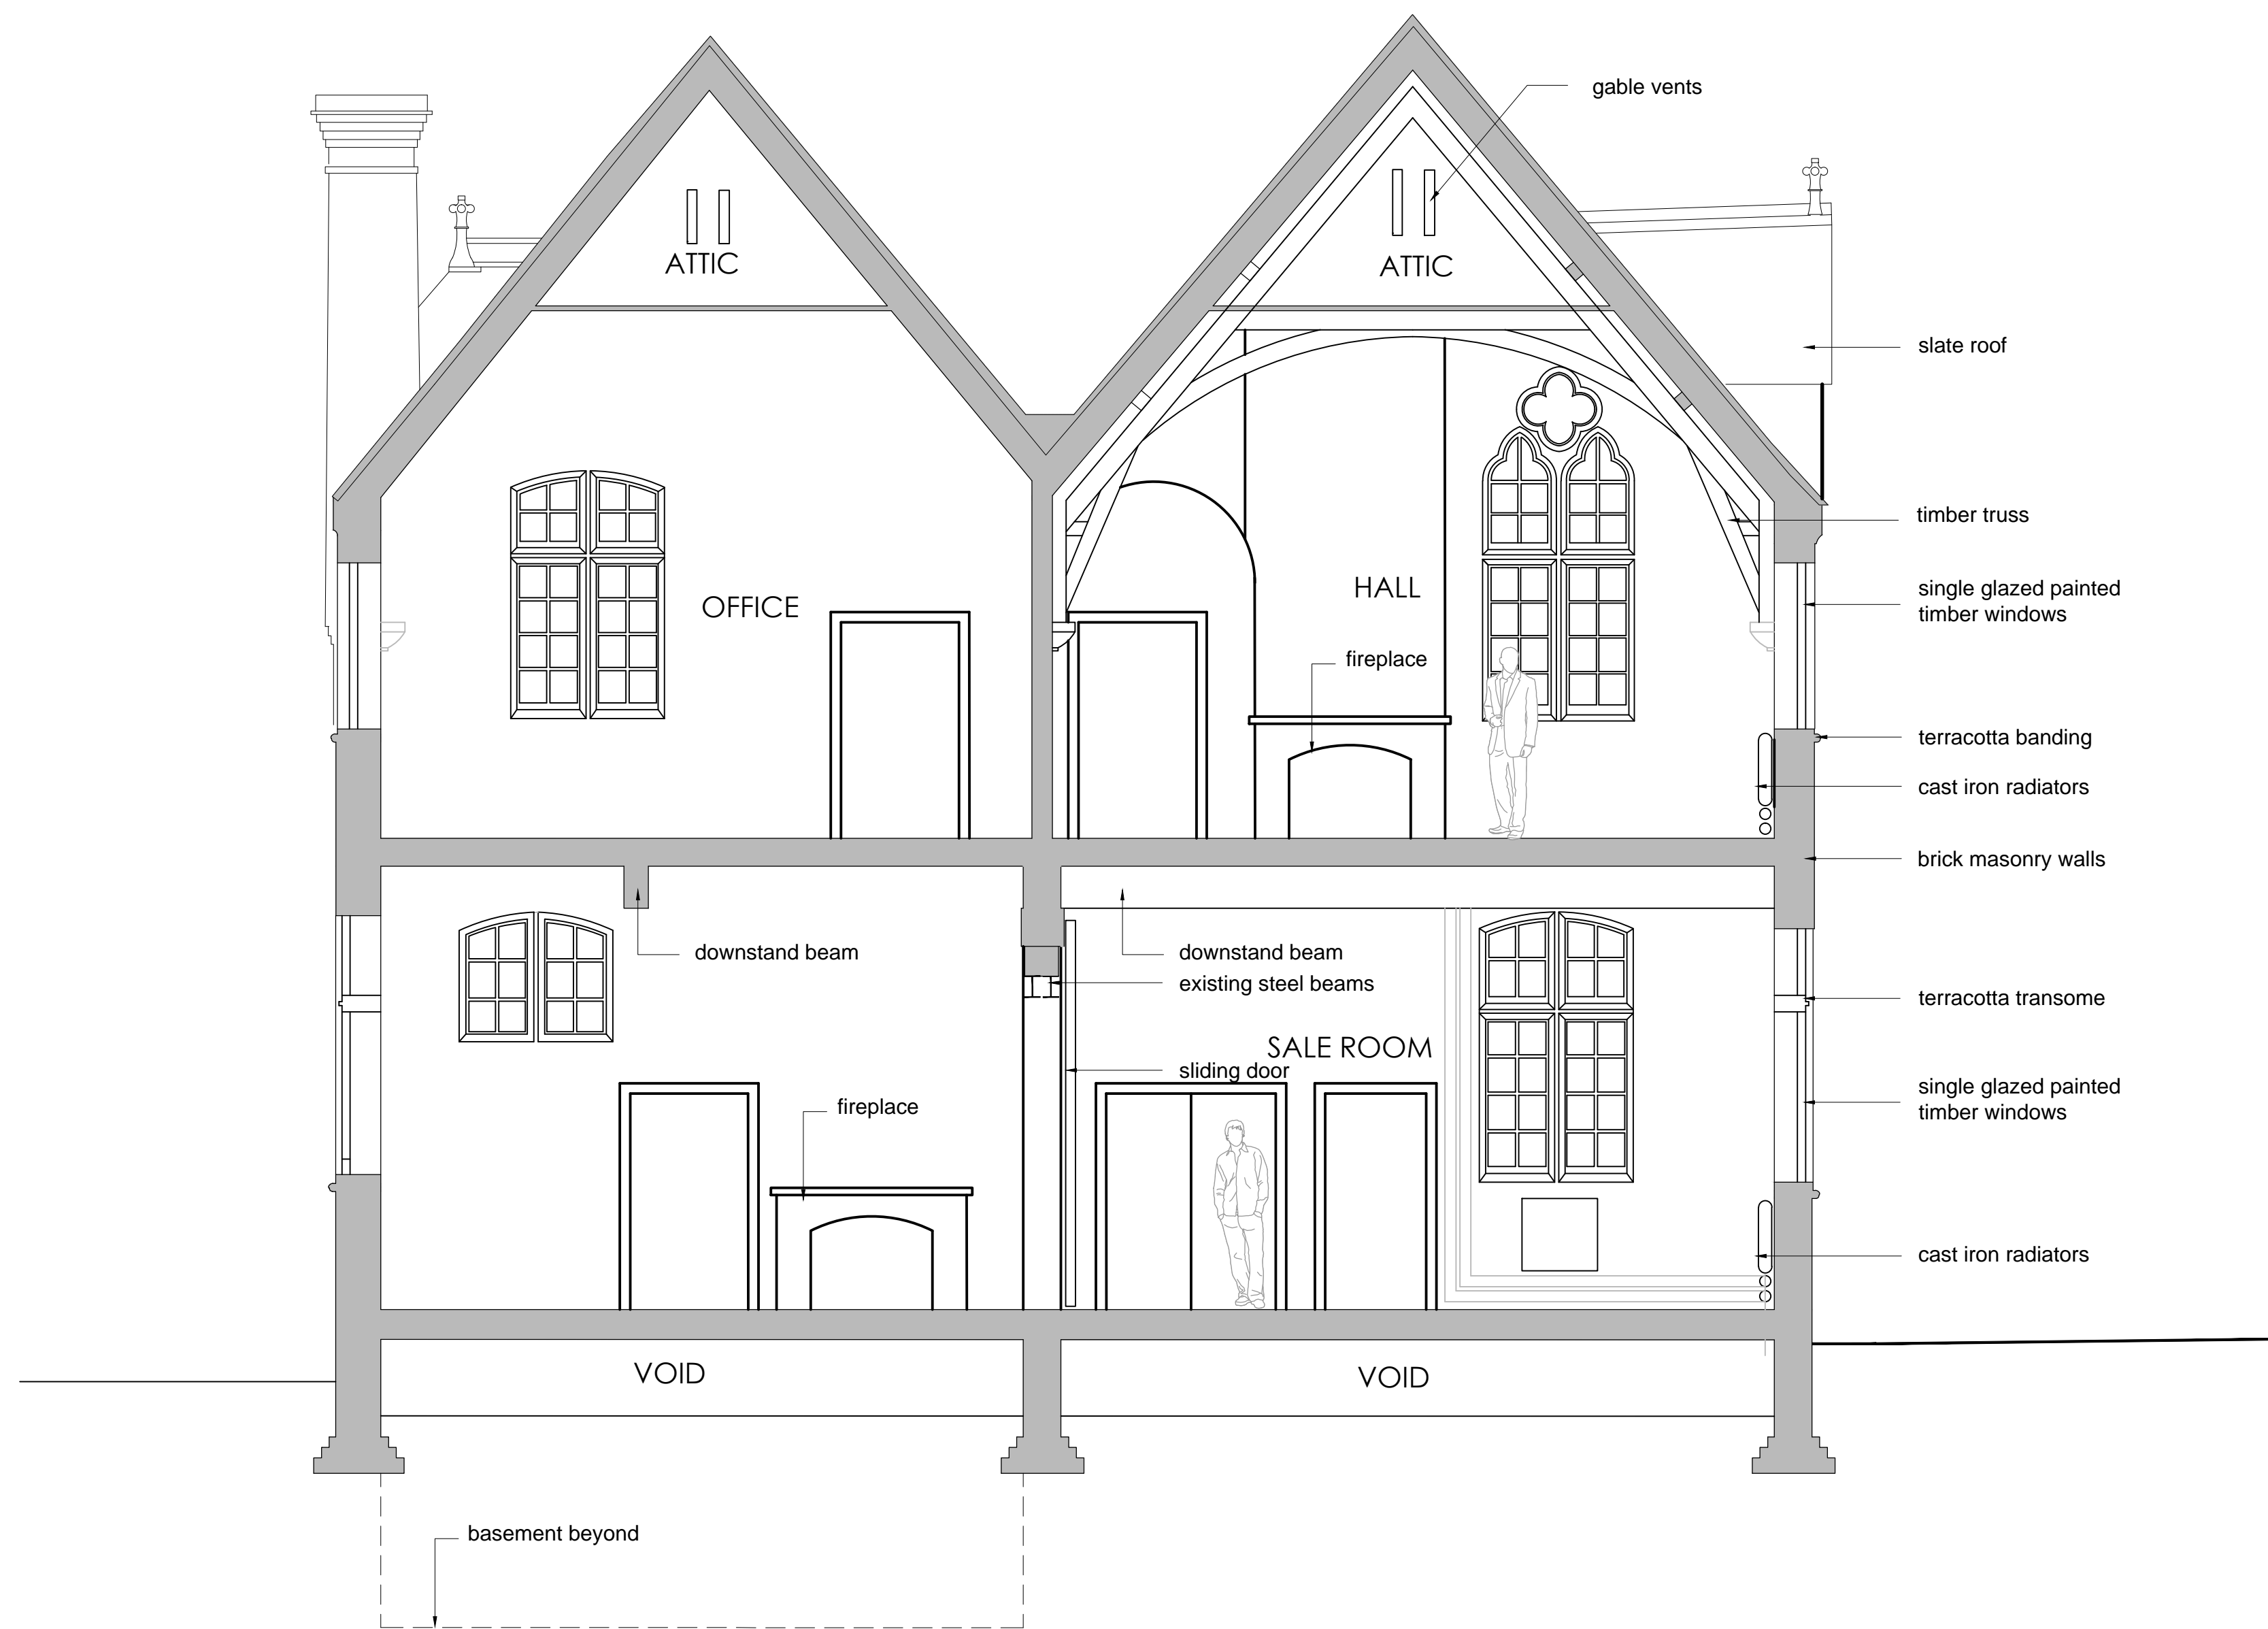

Notes:

Revision	Description	Date
----------	-------------	------



DV8 DESIGNS
ARCHITECTURE•INTERIORS

EXISTING

NOTE: DO NOT SCALE FROM THIS DRAWING. ALL DIMENSIONS TO BE CHECKED ON SITE. TO BE READ IN CONJUNCTION WITH ALL RELEVANT CONSULTANTS DOCUMENTATION.

m 0 2 4 6 8 10 12 14 16 18 20

SCALE 1:200

Client:
PRIVATE CLIENT

Project No. 1969	Project: EDGERTON PLACE KNUITSFORD
---------------------	---------------------------------------

Drawing No. 103	Drawing Title: EXISTING SECTIONS
--------------------	-------------------------------------

Revision: -	Scale: 1:100 @ A1	Date: JAN 2021	Drawn by: MW
----------------	----------------------	-------------------	-----------------