


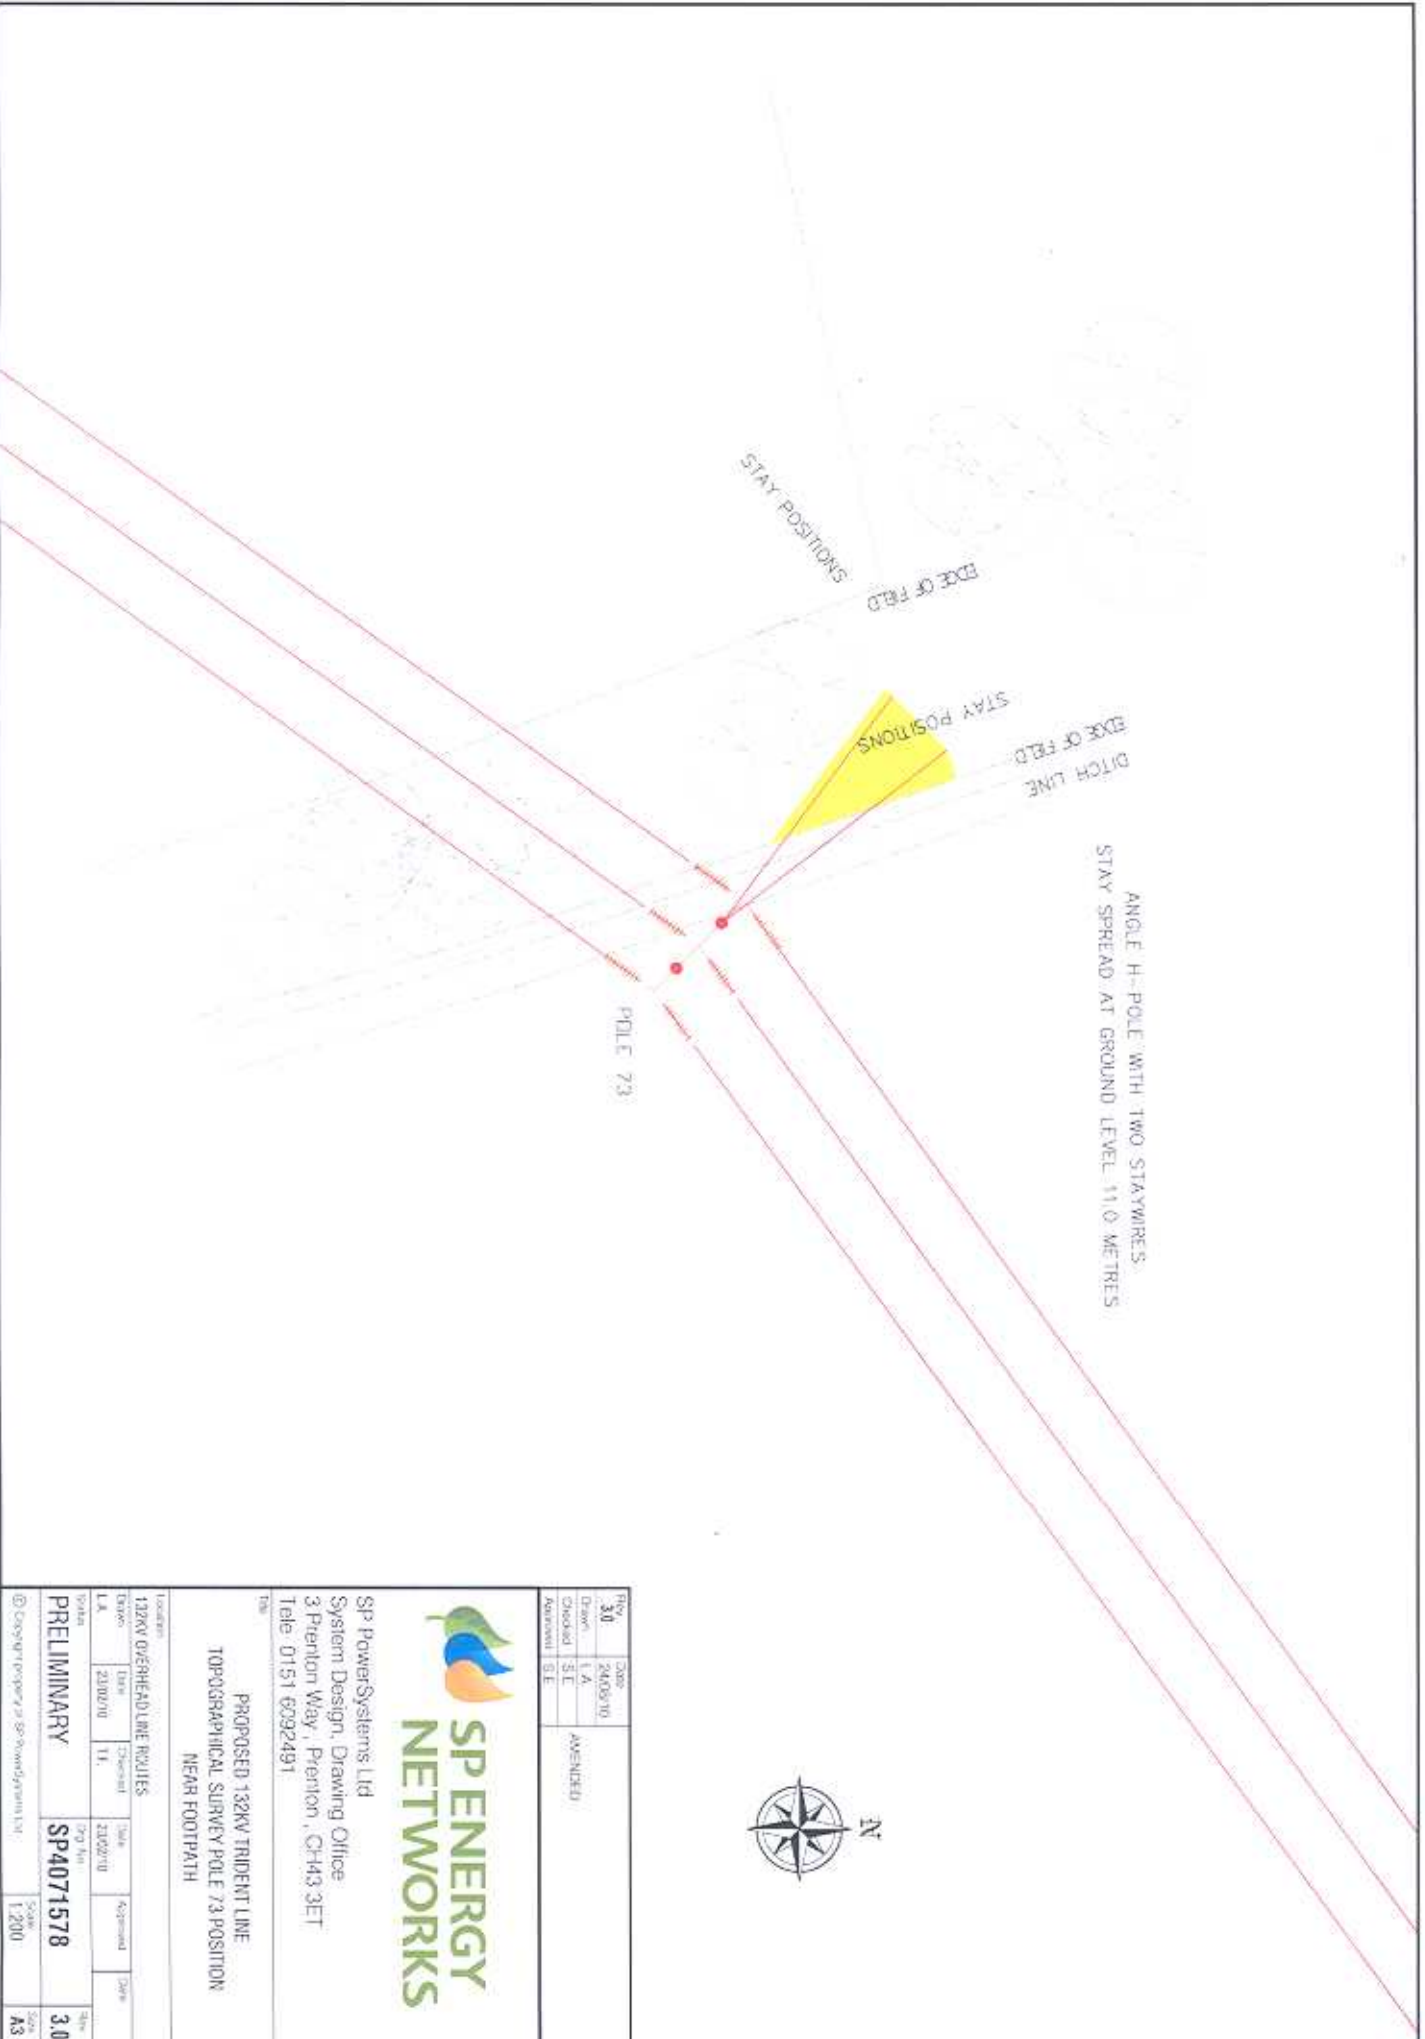

REV	DATE	DESCRIPTION
30	24/03/10	AMENDED
Drawn	1 A	
Checked	S E	
Approved	S E	



SP PowerSystems Ltd
System Design, Drawing Office
3 Prenton Way, Prenton, CH43 3ET
Tele: 0151 6292491

PROPOSED 132KV TRIDENT LINE
TOPOGRAPHICAL SURVEY POLE 73 POSITION
NEAR FOOTPATH

Location				
132KV OVERHEAD LINE ROUTES	Line	Character	Size	Approved
L.A.	21/02/10	TL	21/02/10	
Drawn	21/02/10	TL	21/02/10	
Checked	S E			
Approved	S E			
Scale	1:200			
Size	A3			