


22/2471C

LAND SOUTH OF DRAGONS
LANE, MOSTON

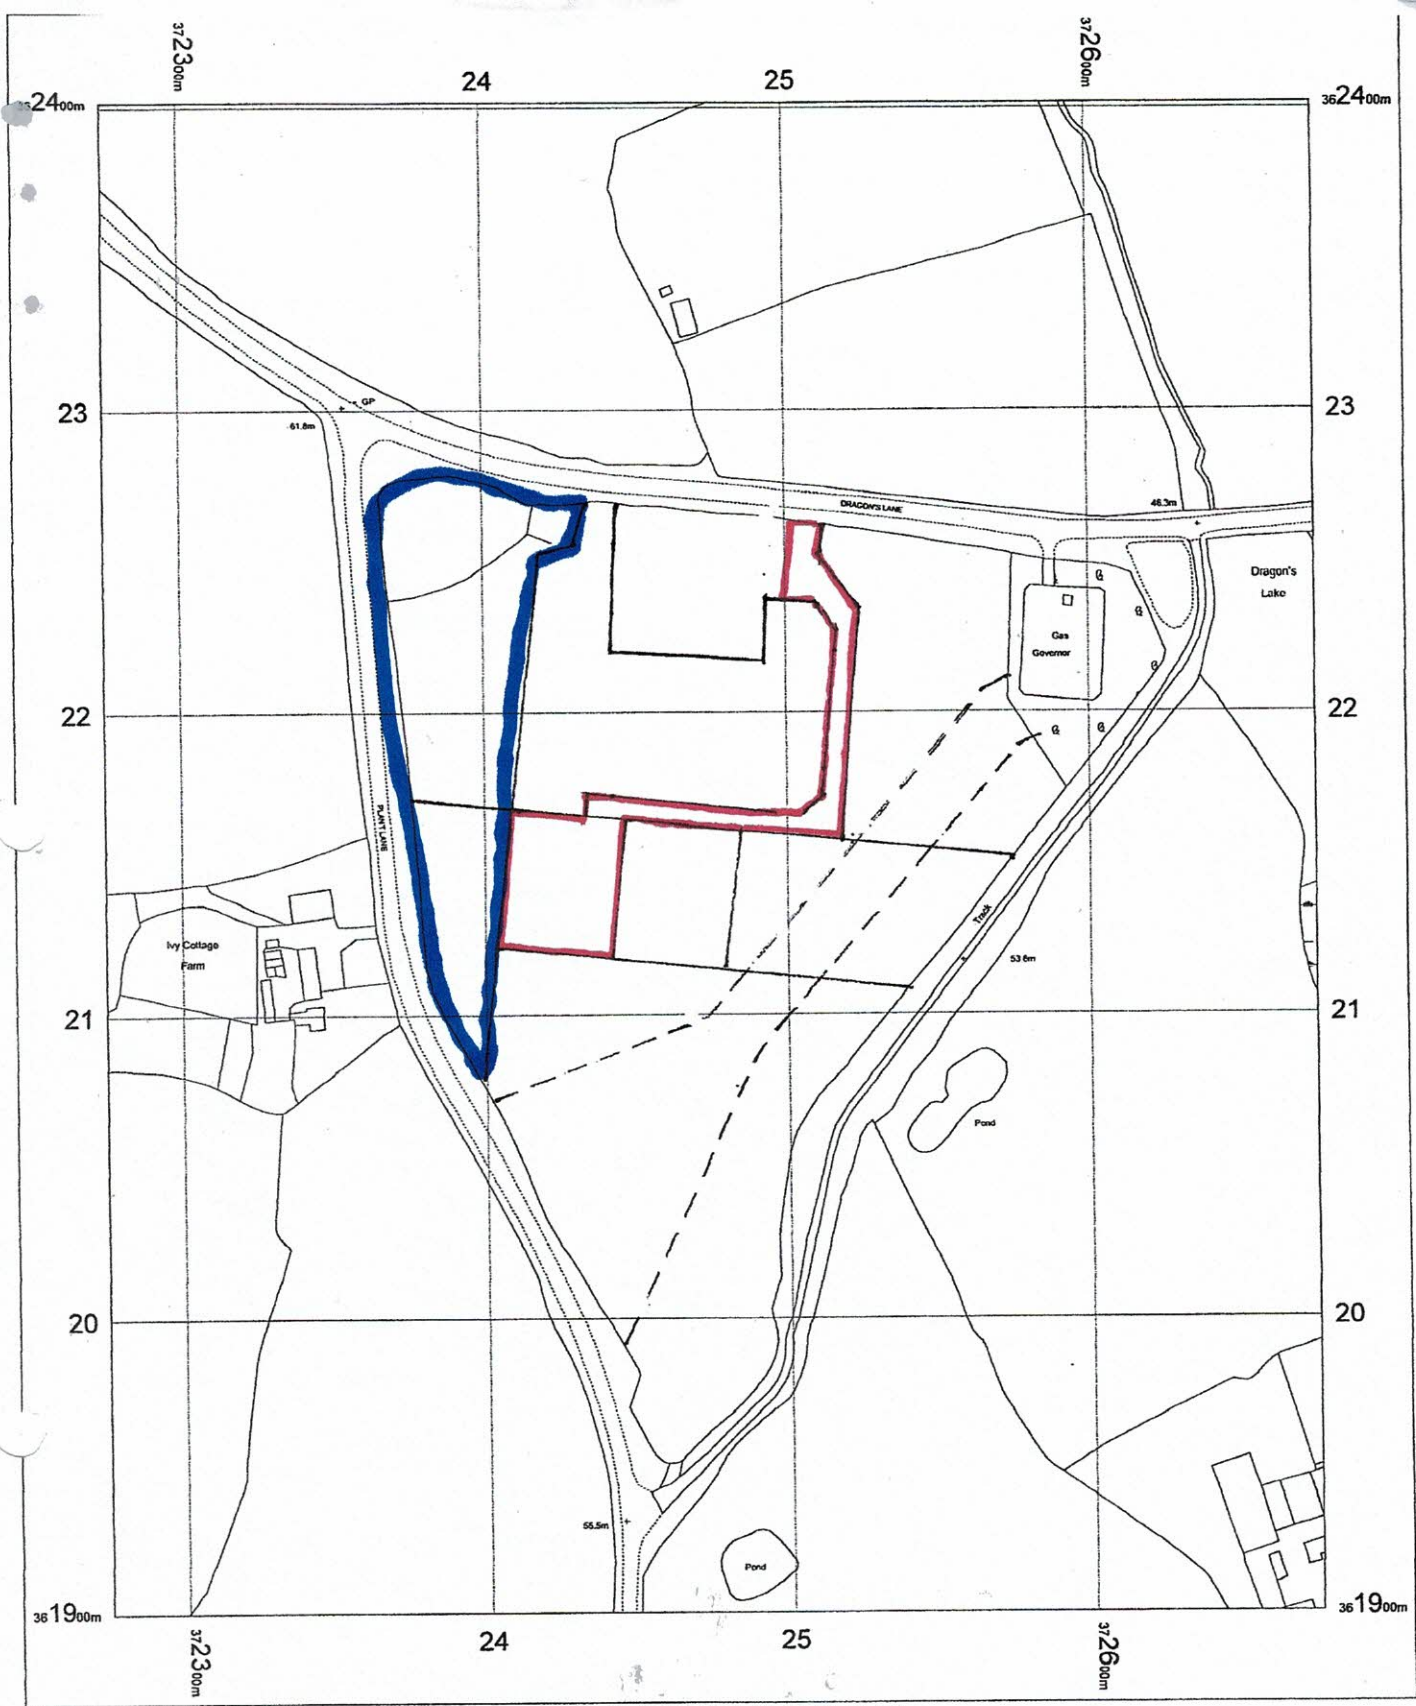


Dragons Lane
 Moston
 Sandbach
 Cw11 3qb

OS Mastermap
 21 September 2011, ID: BLJT-00096499
www.planningapplicationmaps.co.uk
 1:2500 scale print at A4, Centre: 372475 E, 362152 N
 ©Crown Copyright. Licence no. 10001998

Mapping sourced from Ordnance Survey

SITE LAYOUT PLAN

SCALE 1:500

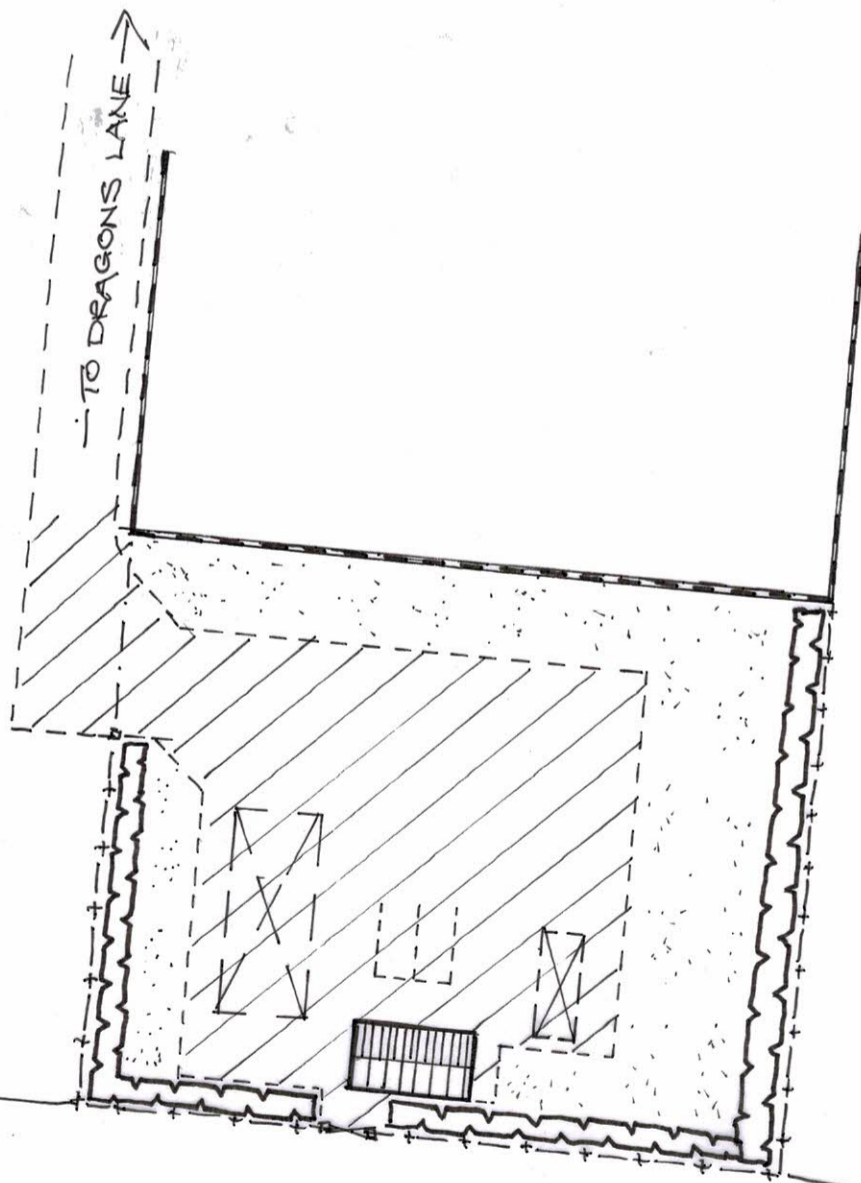

THIMSWORRA
FARM

PLANT LANE


KEY:



MOBILE HOME



TOWER

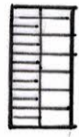

AMENITY BUILDING




PROPOSED HEDGE PLANTING



POST & RAIL PLANTING



PERMEABLE HARDSTANDING





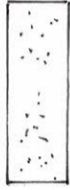


GRASS



EXISTING SCREEN FENCE

AMENITY BUILDING - FLOOR PLAN & ELEVATIONS

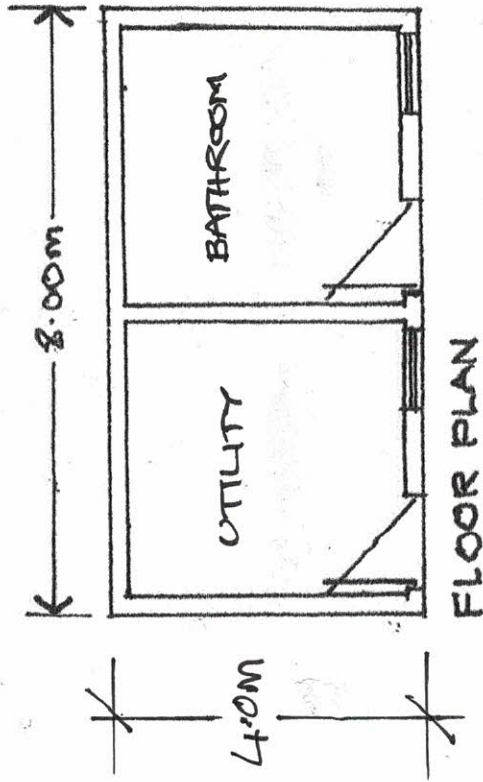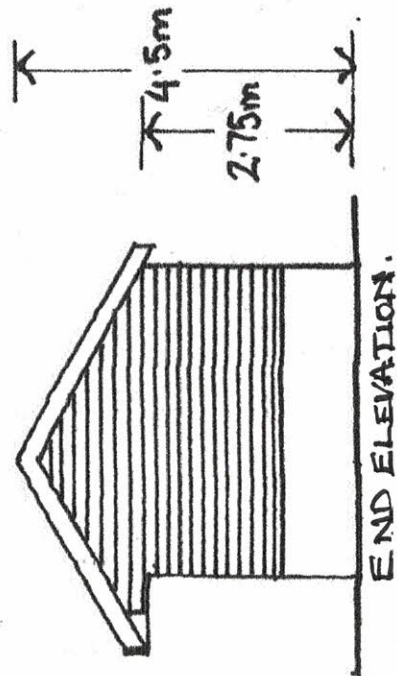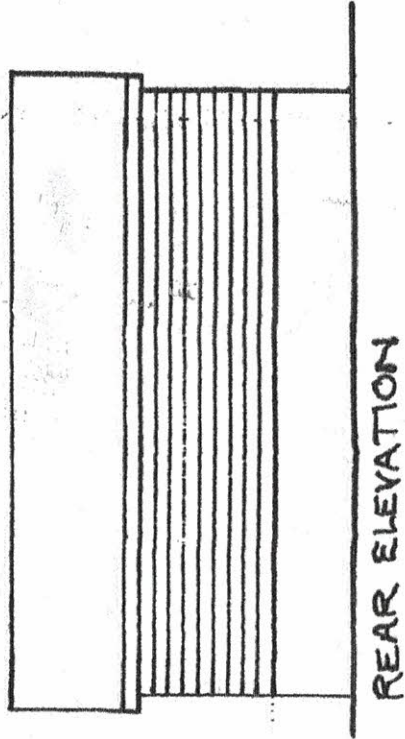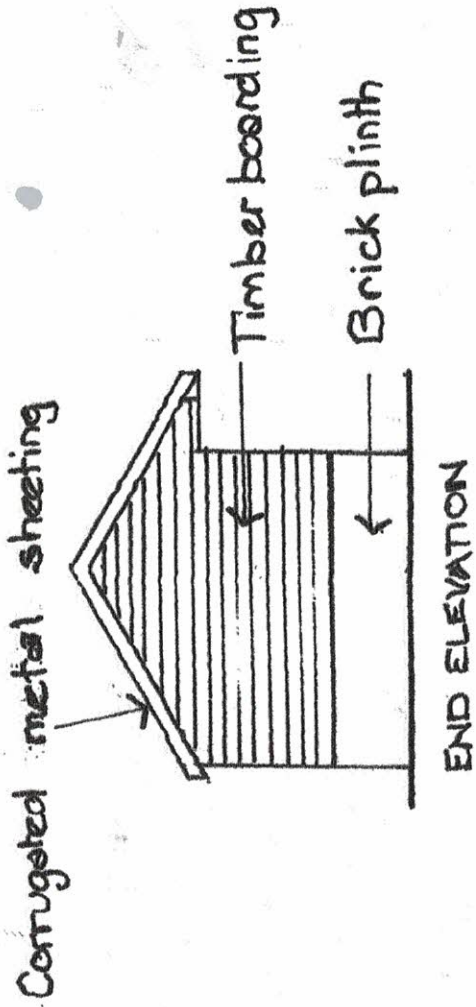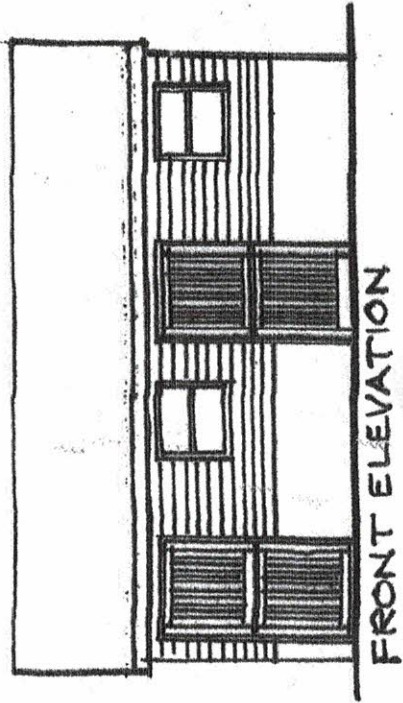

SCALE 1:100

