


23/2486C

ALSAGER CRICKET CLUB,  
WILBRAHAMS WAY,  
ALSAGER

# Alsager Cricket Club

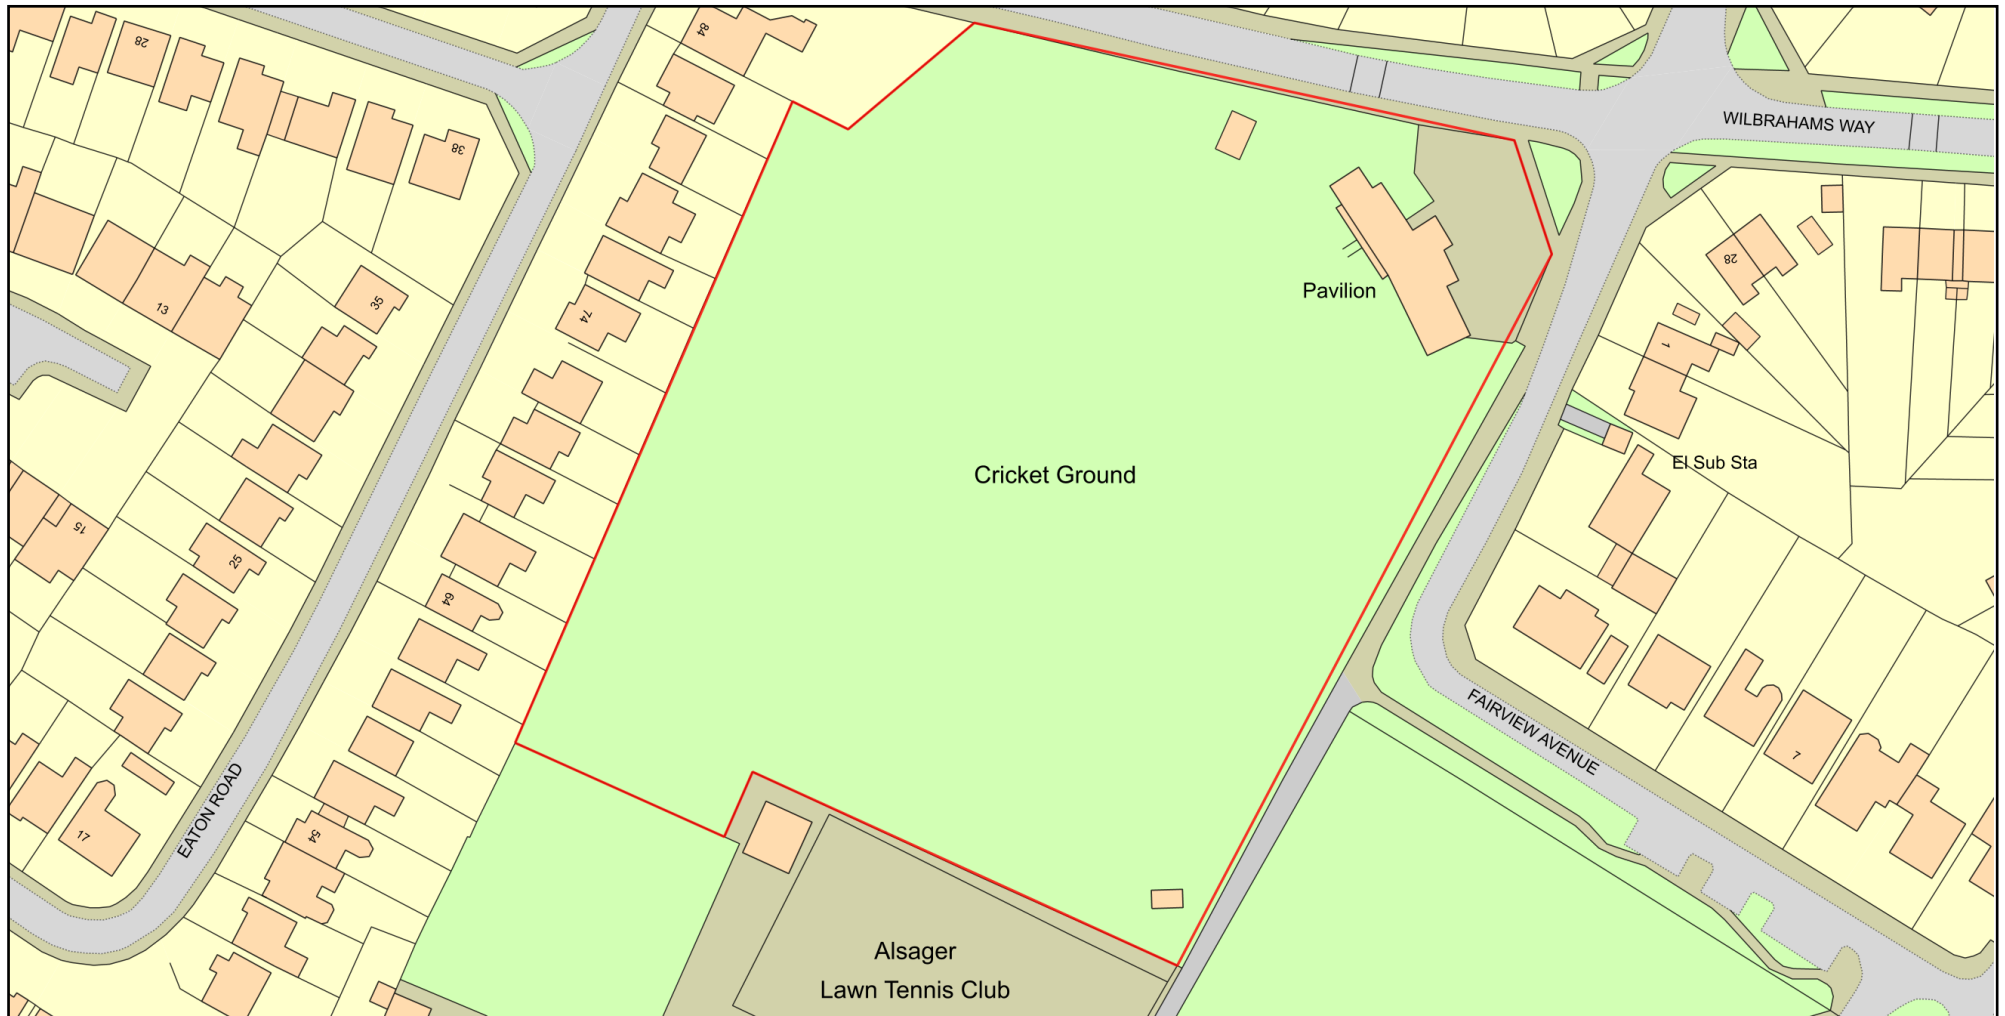

0 50  
Metres



Plan Produced for: Chris Hindle


Date Produced: 26 Jun 2023

Plan Reference Number: TQRQM23177213749654

Scale: 1:1250 @ A4

© Crown copyright and database rights 2023 OS 100042766



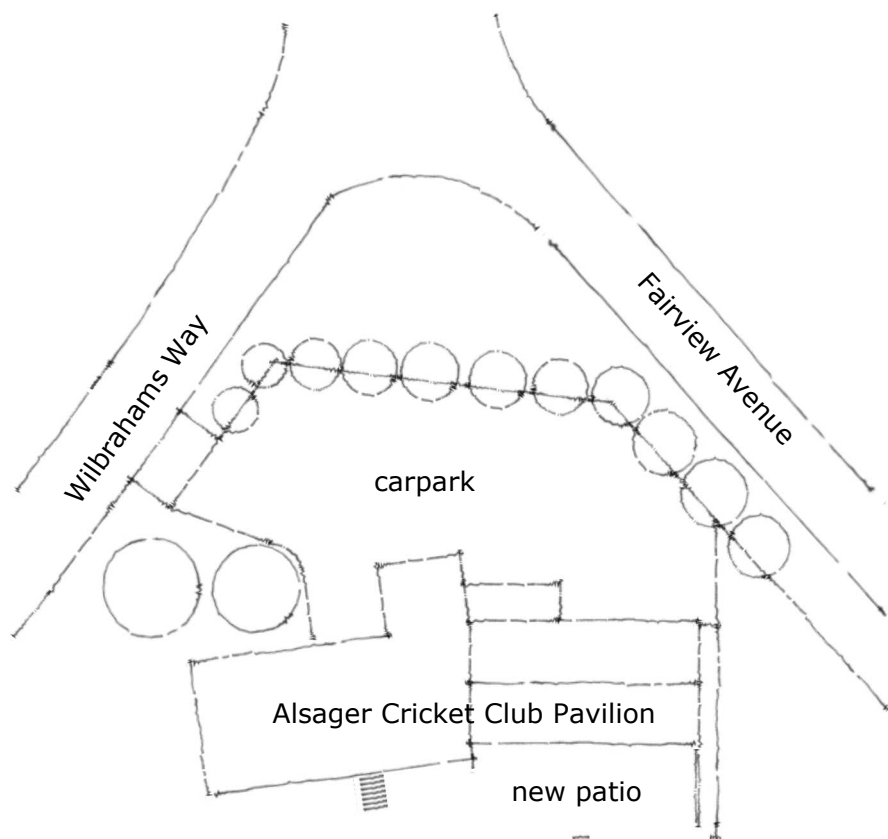

Site Plan - 1:500



#### Material notes:

Indian stone paving slabs laid on a well-prepared MOT Type 1 sub-base and a layer of mortar. With nominal falls away from the building. Final level to be agreed and set on site prior to start.


Utilise treated timber sleepers for retention where required and to face of building where block work is exposed.

Allow for post and rope to boundary of new patio area.

Re-grade and lay new pathway to allow uniform access from existing carpark at front to new patio area.

Note: Allow partial regrading of adjacent grassed areas to suit newly graded access path to the side and final patio level

Existing steps to pavilion retained

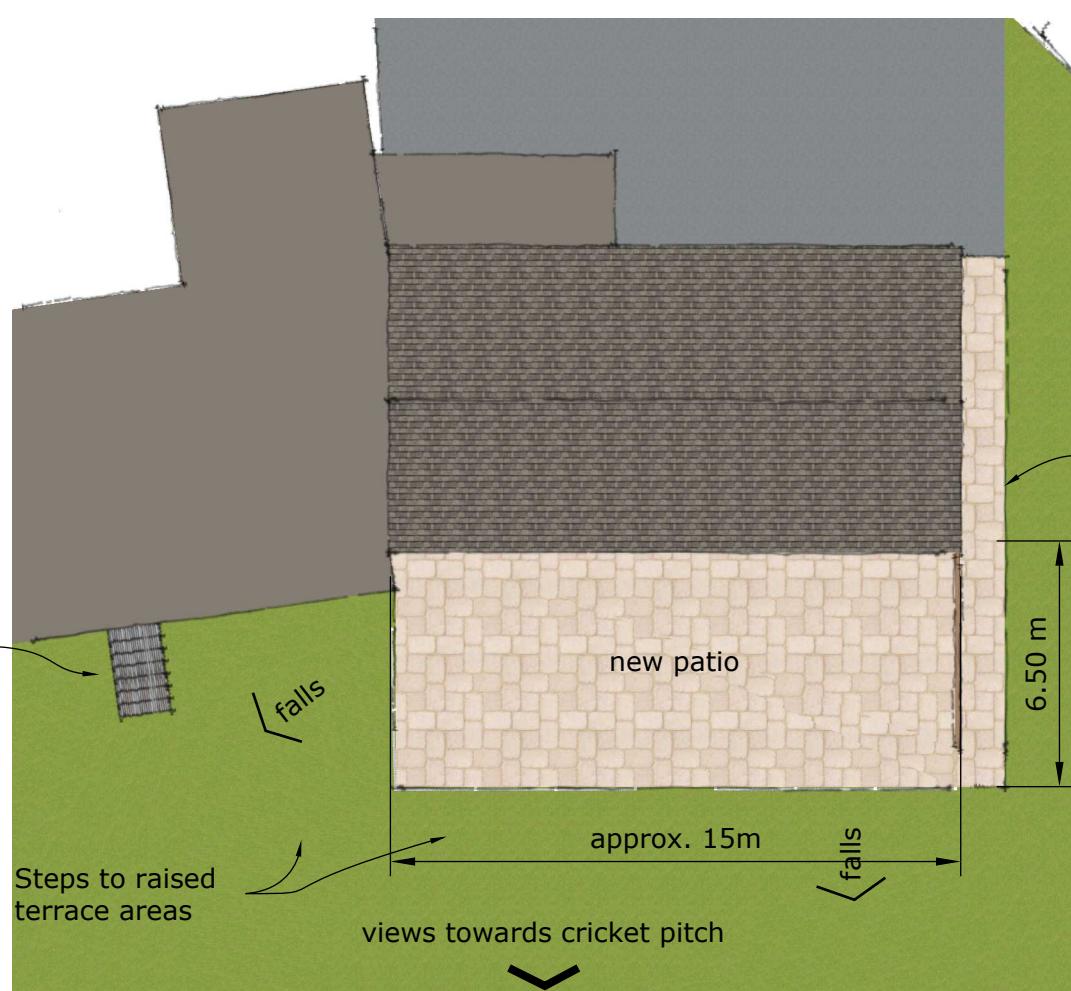

Plan - 1:200



**Wild Goose**  
ARCHITECTURE


26 Wild Goose Avenue, Kidsgrove, Stoke-on-Trent, Staffordshire, ST7 4XS  
Tel: 01795 978873 email: chris@wildgoosearchitecture.co.uk

Alsager Cricket Club,  
Wilbrahams Way,  
Alsager

New external patio

Sketch Proposals



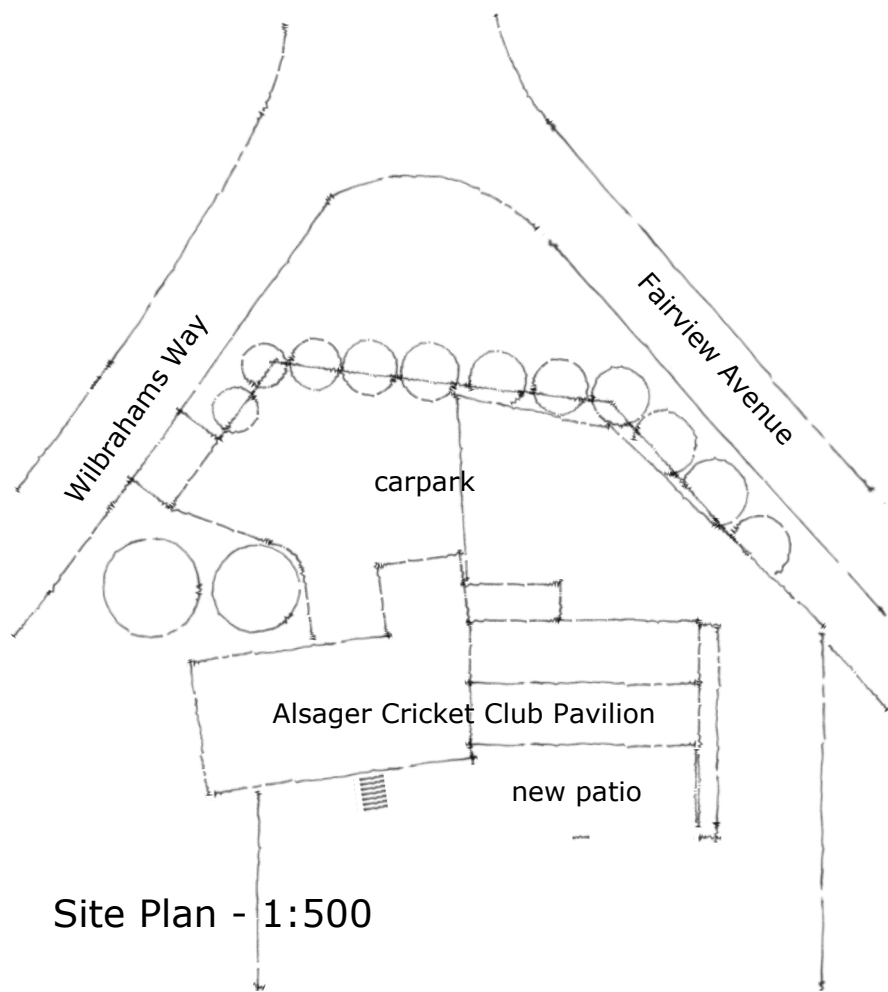

#### Material notes:


Indian stone paving slabs laid on a well-prepared MOT Type 1 sub-base and a layer of mortar. With nominal falls away from the building. Final level to be agreed and set on site prior to start.

Utilise treated timber sleepers for retention where required and to face of building where block work is exposed.

Allow for composite 0.9 m high post and rope boundary treatment to new patio area.

Re-grade and lay new pathway to allow uniform access from existing carpark at front to new patio area.

Note: Allow partial regrading of adjacent grassed areas to suit newly graded access path to the side and final patio level

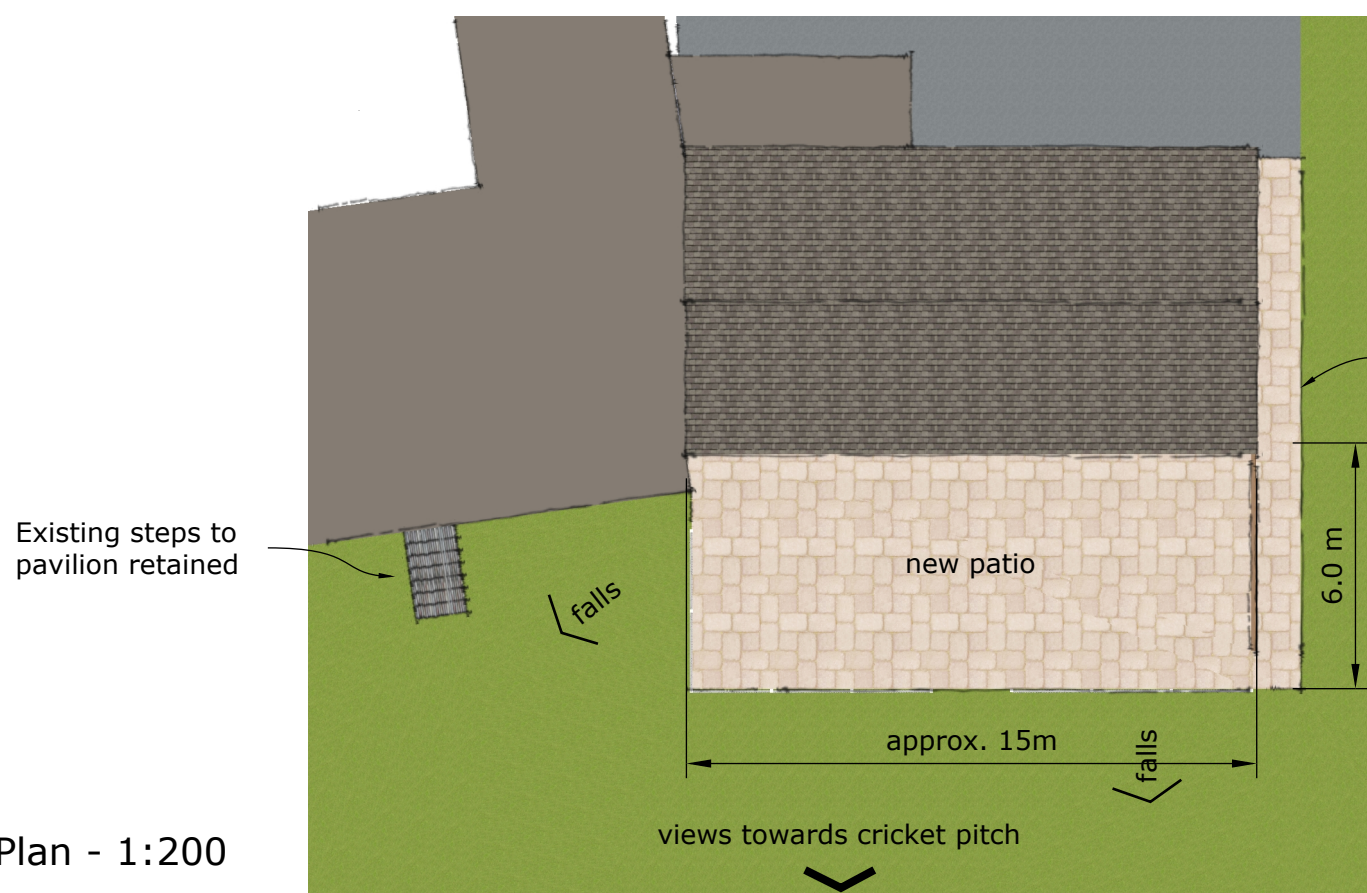


Alsager Cricket Club,  
Wilbrahams Way,  
Alsager


New external patio

Sketch Proposals  
sh 1 of 2




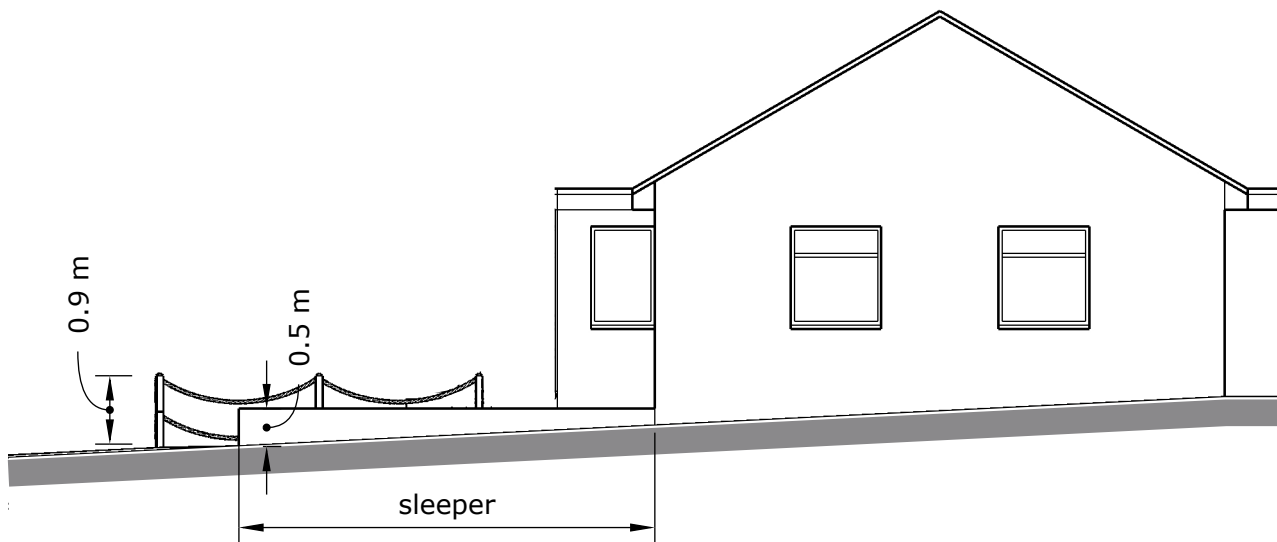

Side Elevation - 1:100

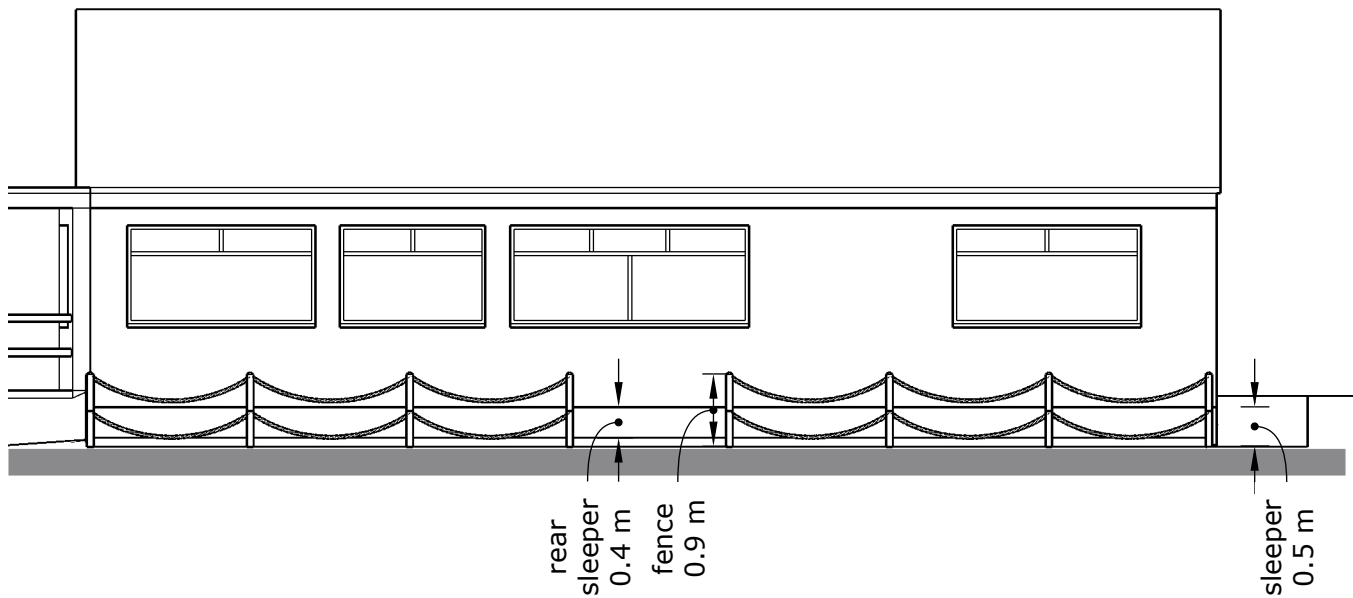

Front Elevation - 1:100

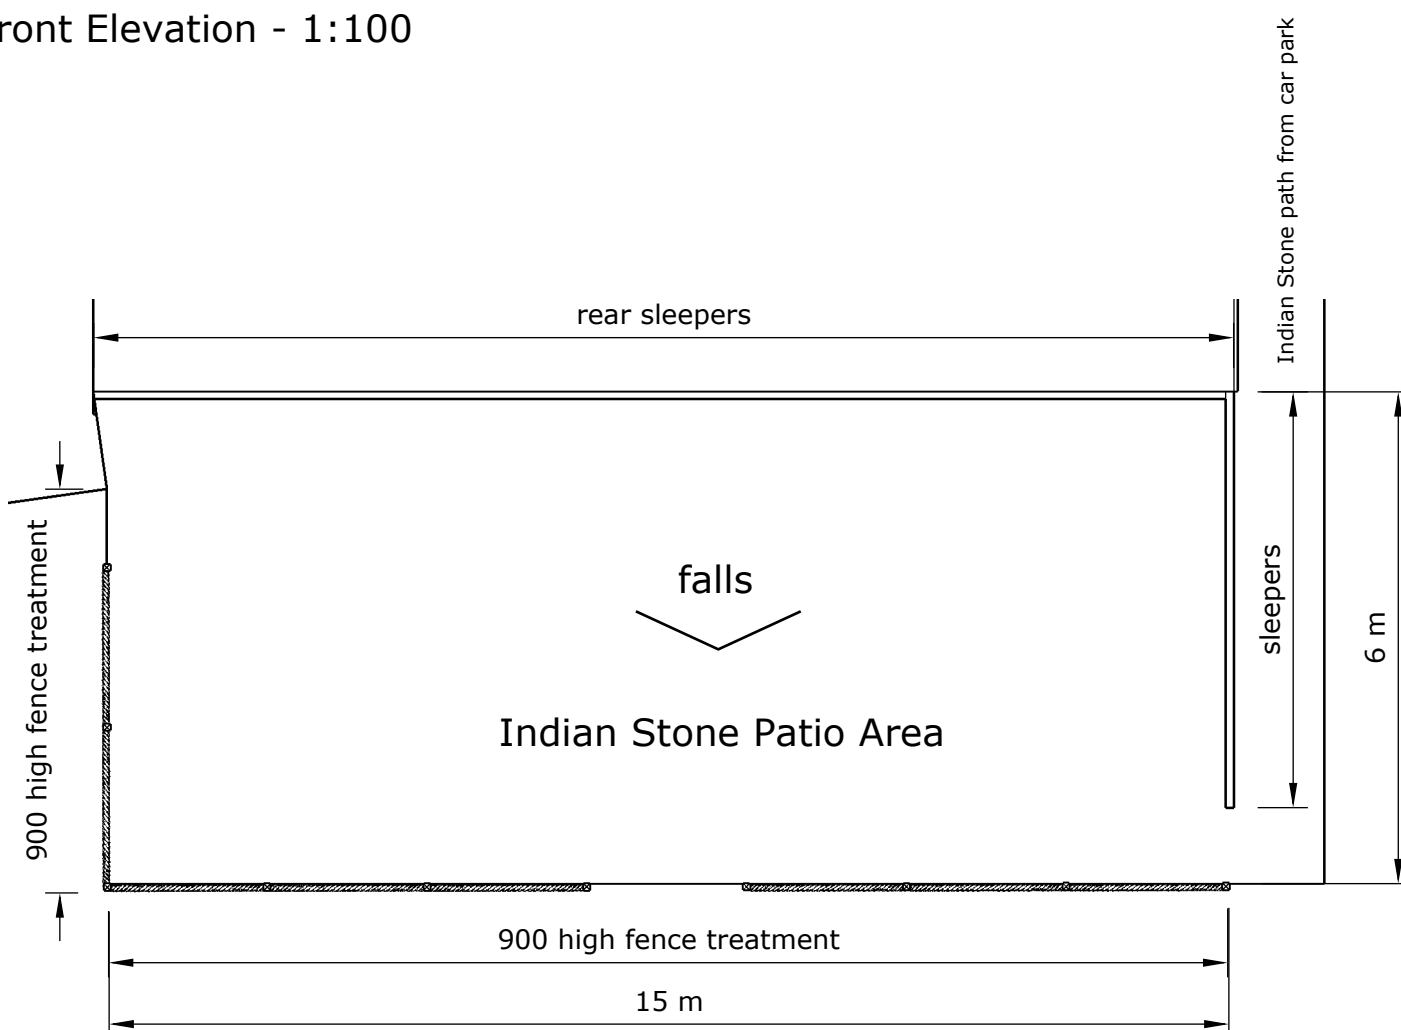

Plan - 1:100



Alsager Cricket  
Club,  
Wilbrahams  
Way,  
Alsager

New external  
patio

Sketch Proposals  
sh 2 of 2