



THIS DRAWING IS COPYRIGHT PROTECTED AND MAY NOT BE REPRODUCED IN WHOLE OR PART WITHOUT WRITTEN AUTHORITY FROM THE OWNER.

- NOTES:**
1. Do not scale from this drawing.
 2. Always work to noted dimensions.
 3. All dimensions are in millimetres unless otherwise stated.
 4. All setting out, levels and dimensions to be agreed on site.
 5. The dimensions of all materials must be checked on site before being laid out.
 6. This drawing must be read with the relevant specification clauses and detail drawings.
 7. Order of construction and setting out to be agreed on site.

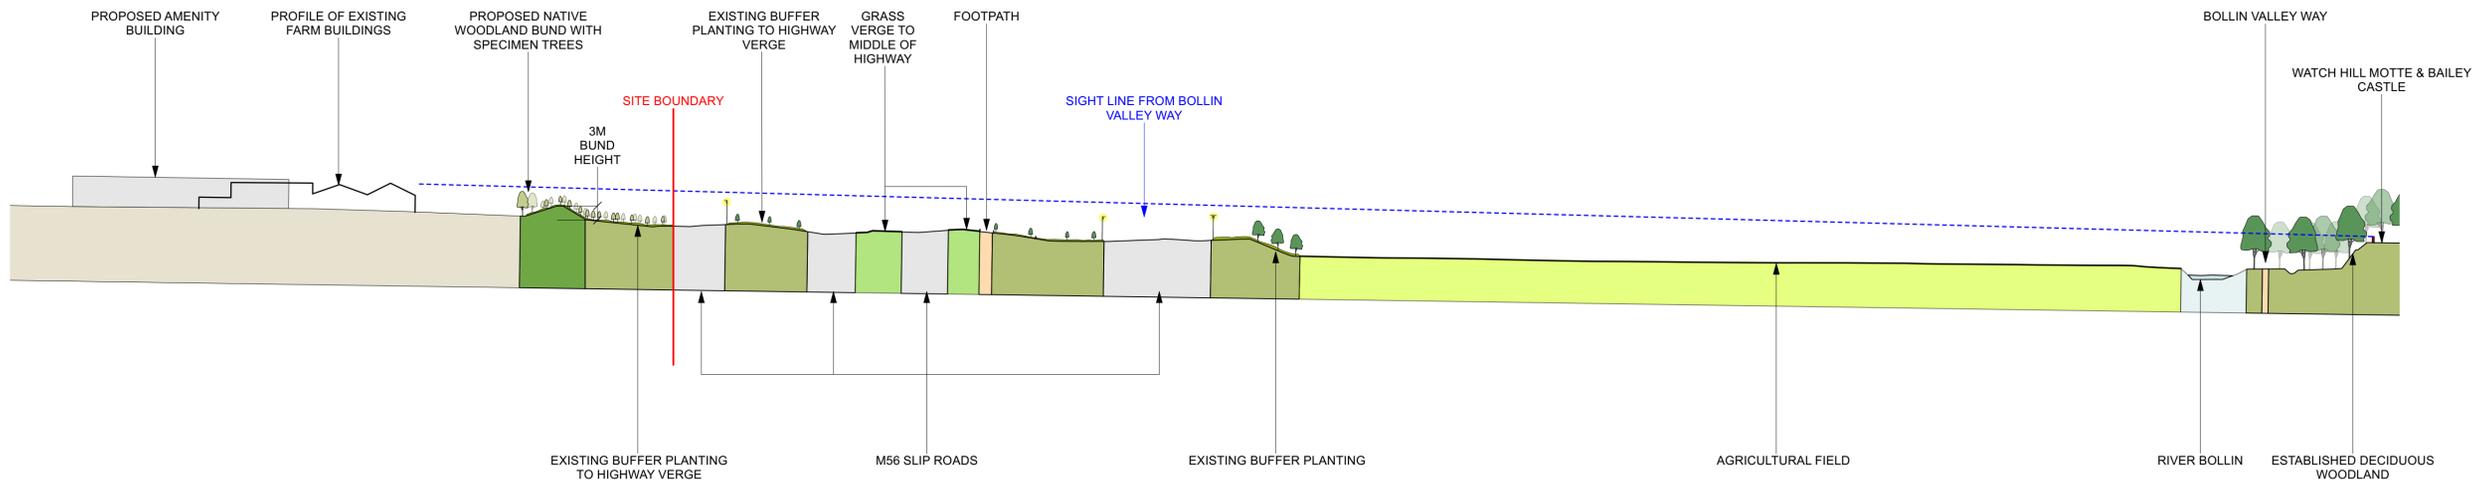

01 (Above) Long site section - Year 01
Scale: 1:1000

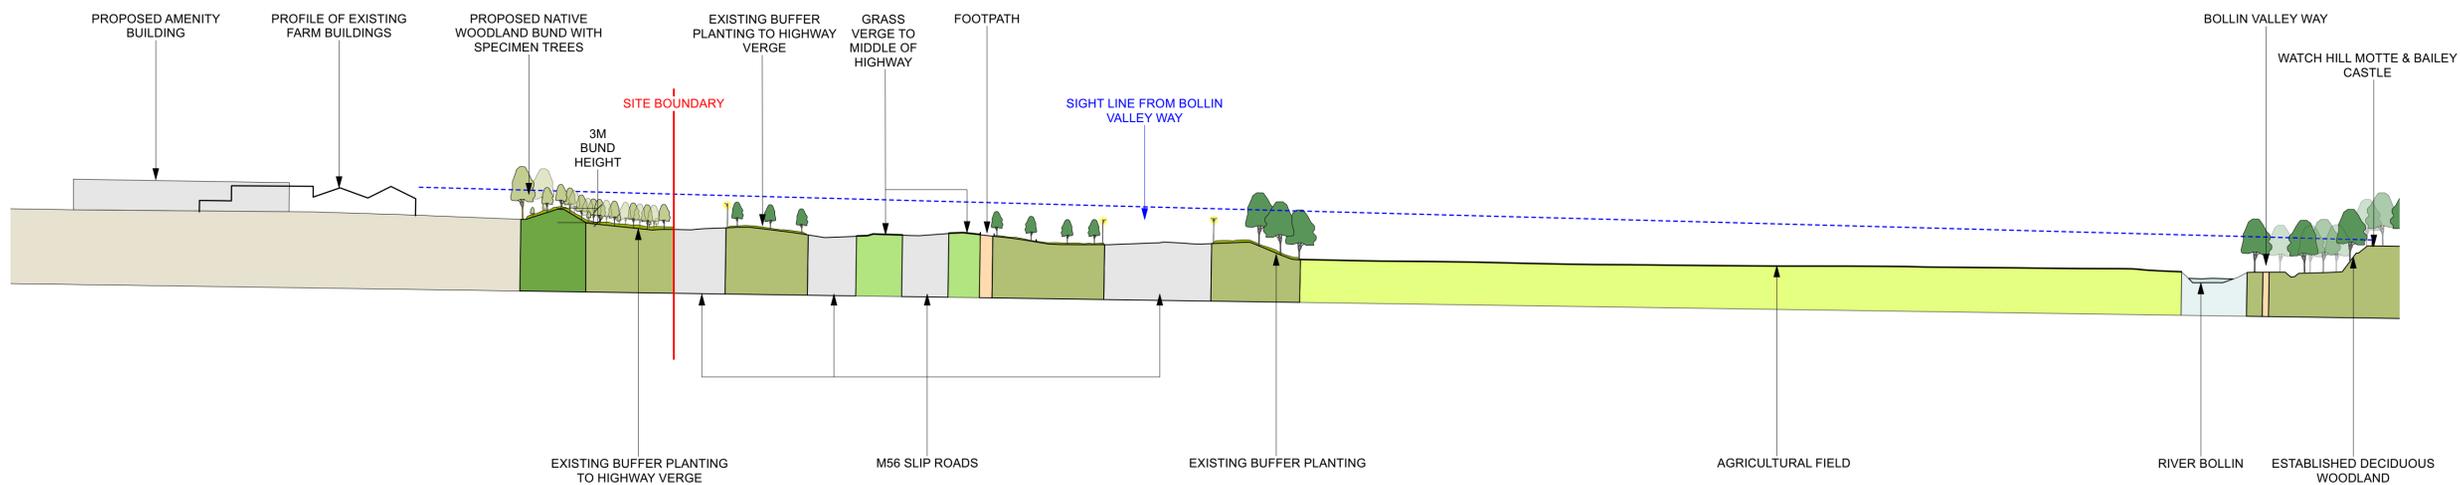

02 (Above) Long site section - Year 15
Scale: 1:1000

Revision	Date	Description	Drawn	Apprvd.
S4-P05	05-01-23	Planning	JTO	GB
S4-P04	20-12-22	Planning	CB	GB
S4-P03	31-10-22	Planning	JTO	GB
S4-P02	28-10-22	Planning	SAB	GB
S4-P01	26-10-22	Planning	AR	GB

Planit I.E. Limited
 E: info@planit-ie.com W: planit-ie.com
MANCHESTER
 2 Back Grafton St, Altrincham, WA14 1DY
 T: 0161 928 9281
LEEDS
 No. 1 Aire Street, Leeds Station, Leeds, LS1 4PR
 T: 0113 824 6413
LIVERPOOL
 Tenipost S.3, 12 Tithebarn Street, Liverpool, L2 2DT
 T: 0151 363 1230
LONDON
 Unit 6 Waterside, 44-48 Wharf Road, London, N1 7UX
 T: 0207 253 5678
STANDISH
 Standish Gatehouse, Stonehouse, Gloucestershire, GL10 3BZ
 T: 0145 360 7080

Client: Tatton Services

Project: Tatton Motorway Service Area

Drg Title: Long Site sections - Sheet 3

Created on: 26.10.22
 Created by: SAB
 Approved by: GB

Scale: VARIES
 Size: A1
 Workstage: Stage 2

Drg No.: 2607-PLA-XX-DR-L-3002
 Suitability: S4
 Revision: P05