



LOCATION PLAN: 1:5000

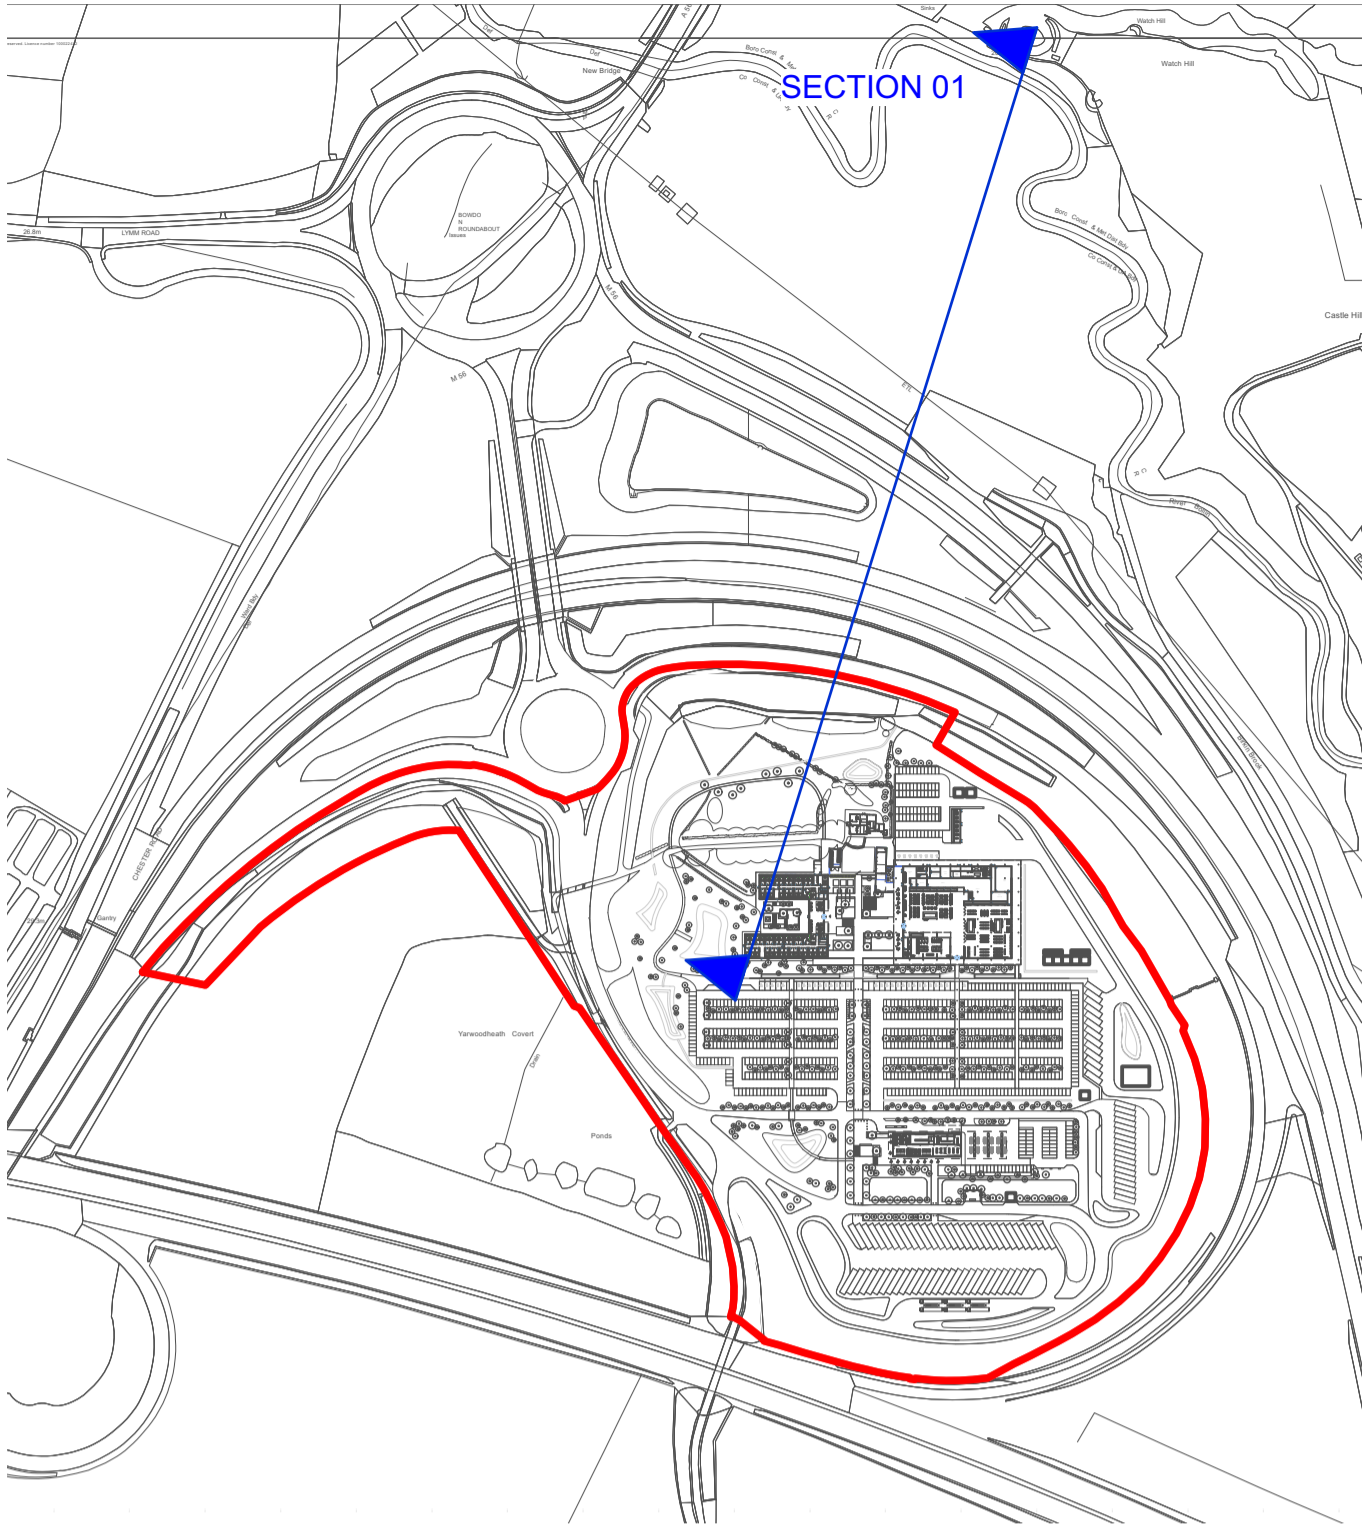


THIS DRAWING IS COPYRIGHT PROTECTED AND MAY NOT BE REPRODUCED IN WHOLE OR PART WITHOUT WRITTEN AUTHORITY FROM THE OWNER.

- NOTES:**
1. Do not scale from this drawing.
  2. Always work to noted dimensions.
  3. All dimensions are in millimetres unless otherwise stated.
  4. All setting out, levels and dimensions to be agreed on site.
  5. The dimensions of all materials must be checked on site before being laid out.
  6. This drawing must be read with the relevant specification clauses and detail drawings.
  7. Order of construction and setting out to be agreed on site.

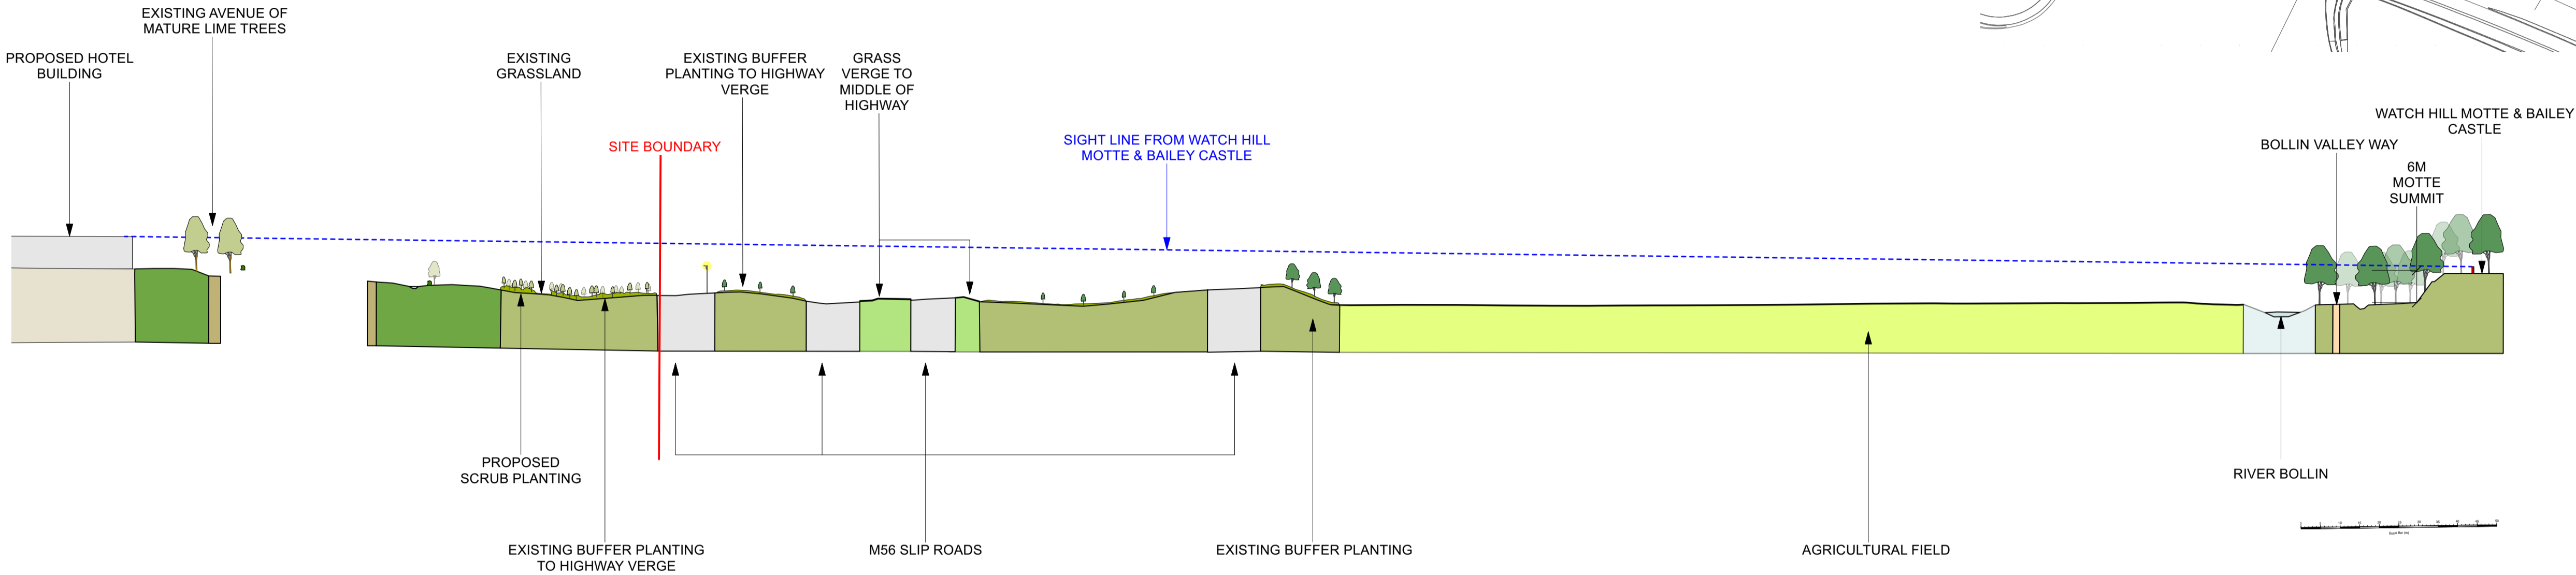

1 (Above) Long site section - Year 01  
Scale: 1:1000

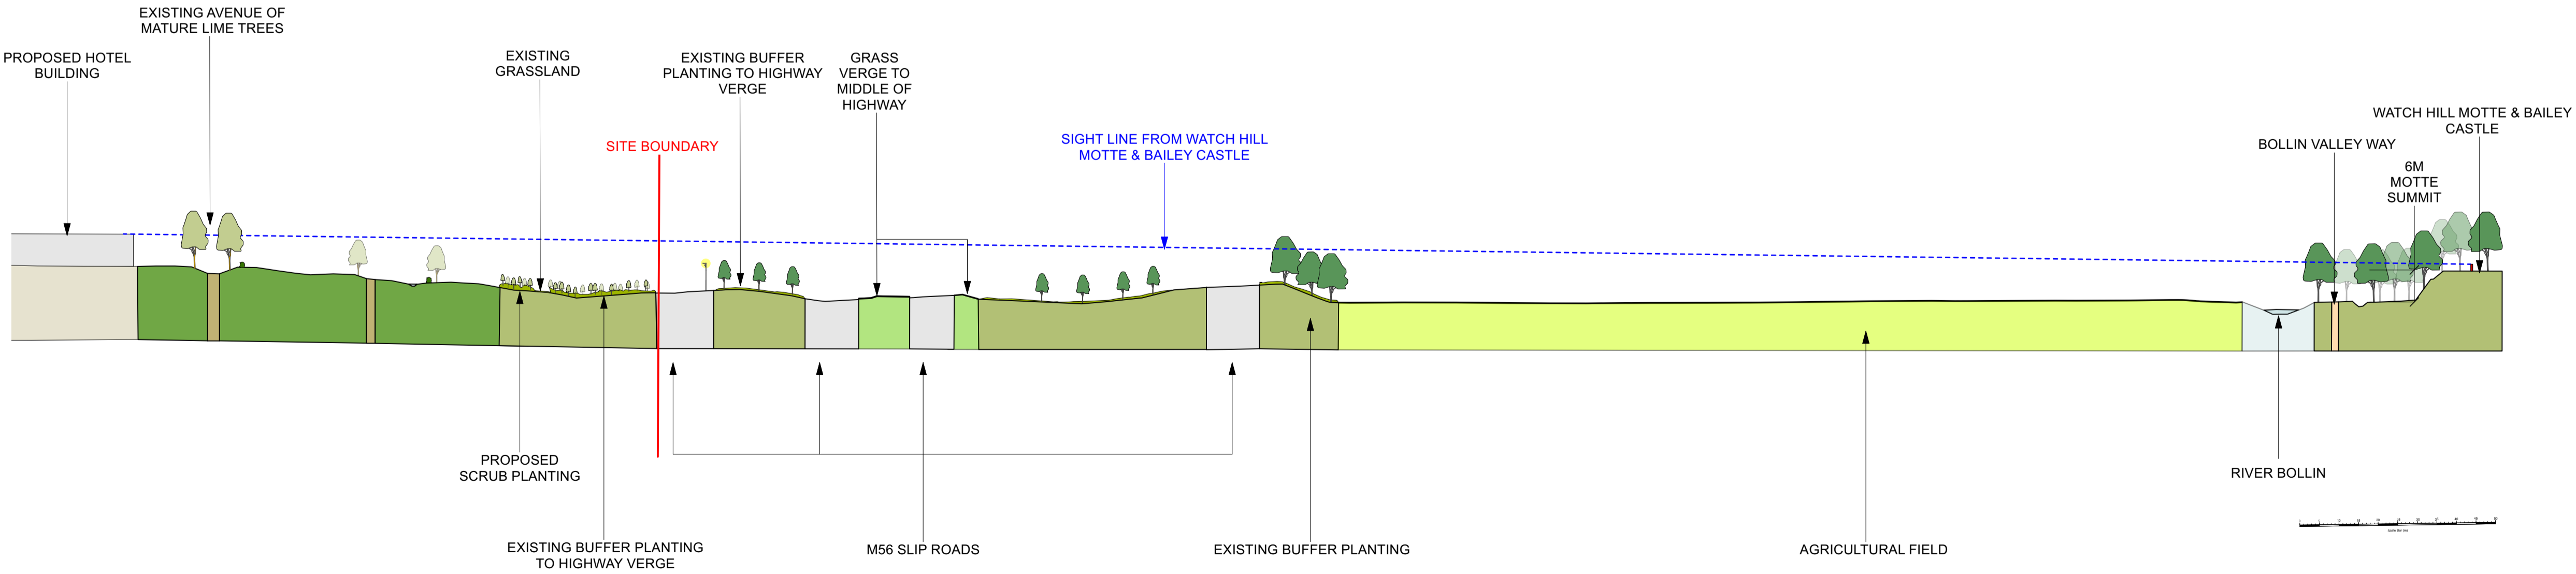

2 (Above) Long site section - Year 15  
Scale: 1:1000

S4-P02	20-02-23	Planning	JTO	GB
S4-P01	22-12-22	Planning	CB	LH

Revision	Date	Description	Drawn	Apprvd.
----------	------	-------------	-------	---------

**Plantit I.E. Limited**  
E: info@plantit-ie.com W: plantit-ie.com  
**MANCHESTER**  
2 Back Grafton St., Altrincham, WA14 1DY  
T: 0161 928 9281  
**LEEDS**  
No.1 Aire Street, Leeds Station, Leeds, LS1 4PR  
T: 0113 824 6413  
**LIVERPOOL**  
Tempest S.3, 12 Tithebarn Street, Liverpool, L2 2DT  
T: 0151 363 1230  
**LONDON**  
Unit 6 Waterside, 44-48 Wharf Road, London, N1 7UX  
T: 0207 253 5678  
**STANDISH**  
Standish Gatehouse, Stonehouse, Gloucestershire, GL10 3BZ  
T: 0145 360 7080

Client Tatton Services

Project Tatton Motorway Service Area

Drg Title Long Site sections - Sheet 4

Created on	Created by	Approved by
26.10.22	SAB	GB

Scale	Size	Workstage
VARIES	A1	Stage 2

Drg No.	Suitability	Revision
2607-PLA-XX-XX-DR-L-3003	S4	P02

© Plantit I.E. Limited