

385100

385200

385300

362100

362100

362000

362000

361900

361900

361800

361800

385100

385200


385300







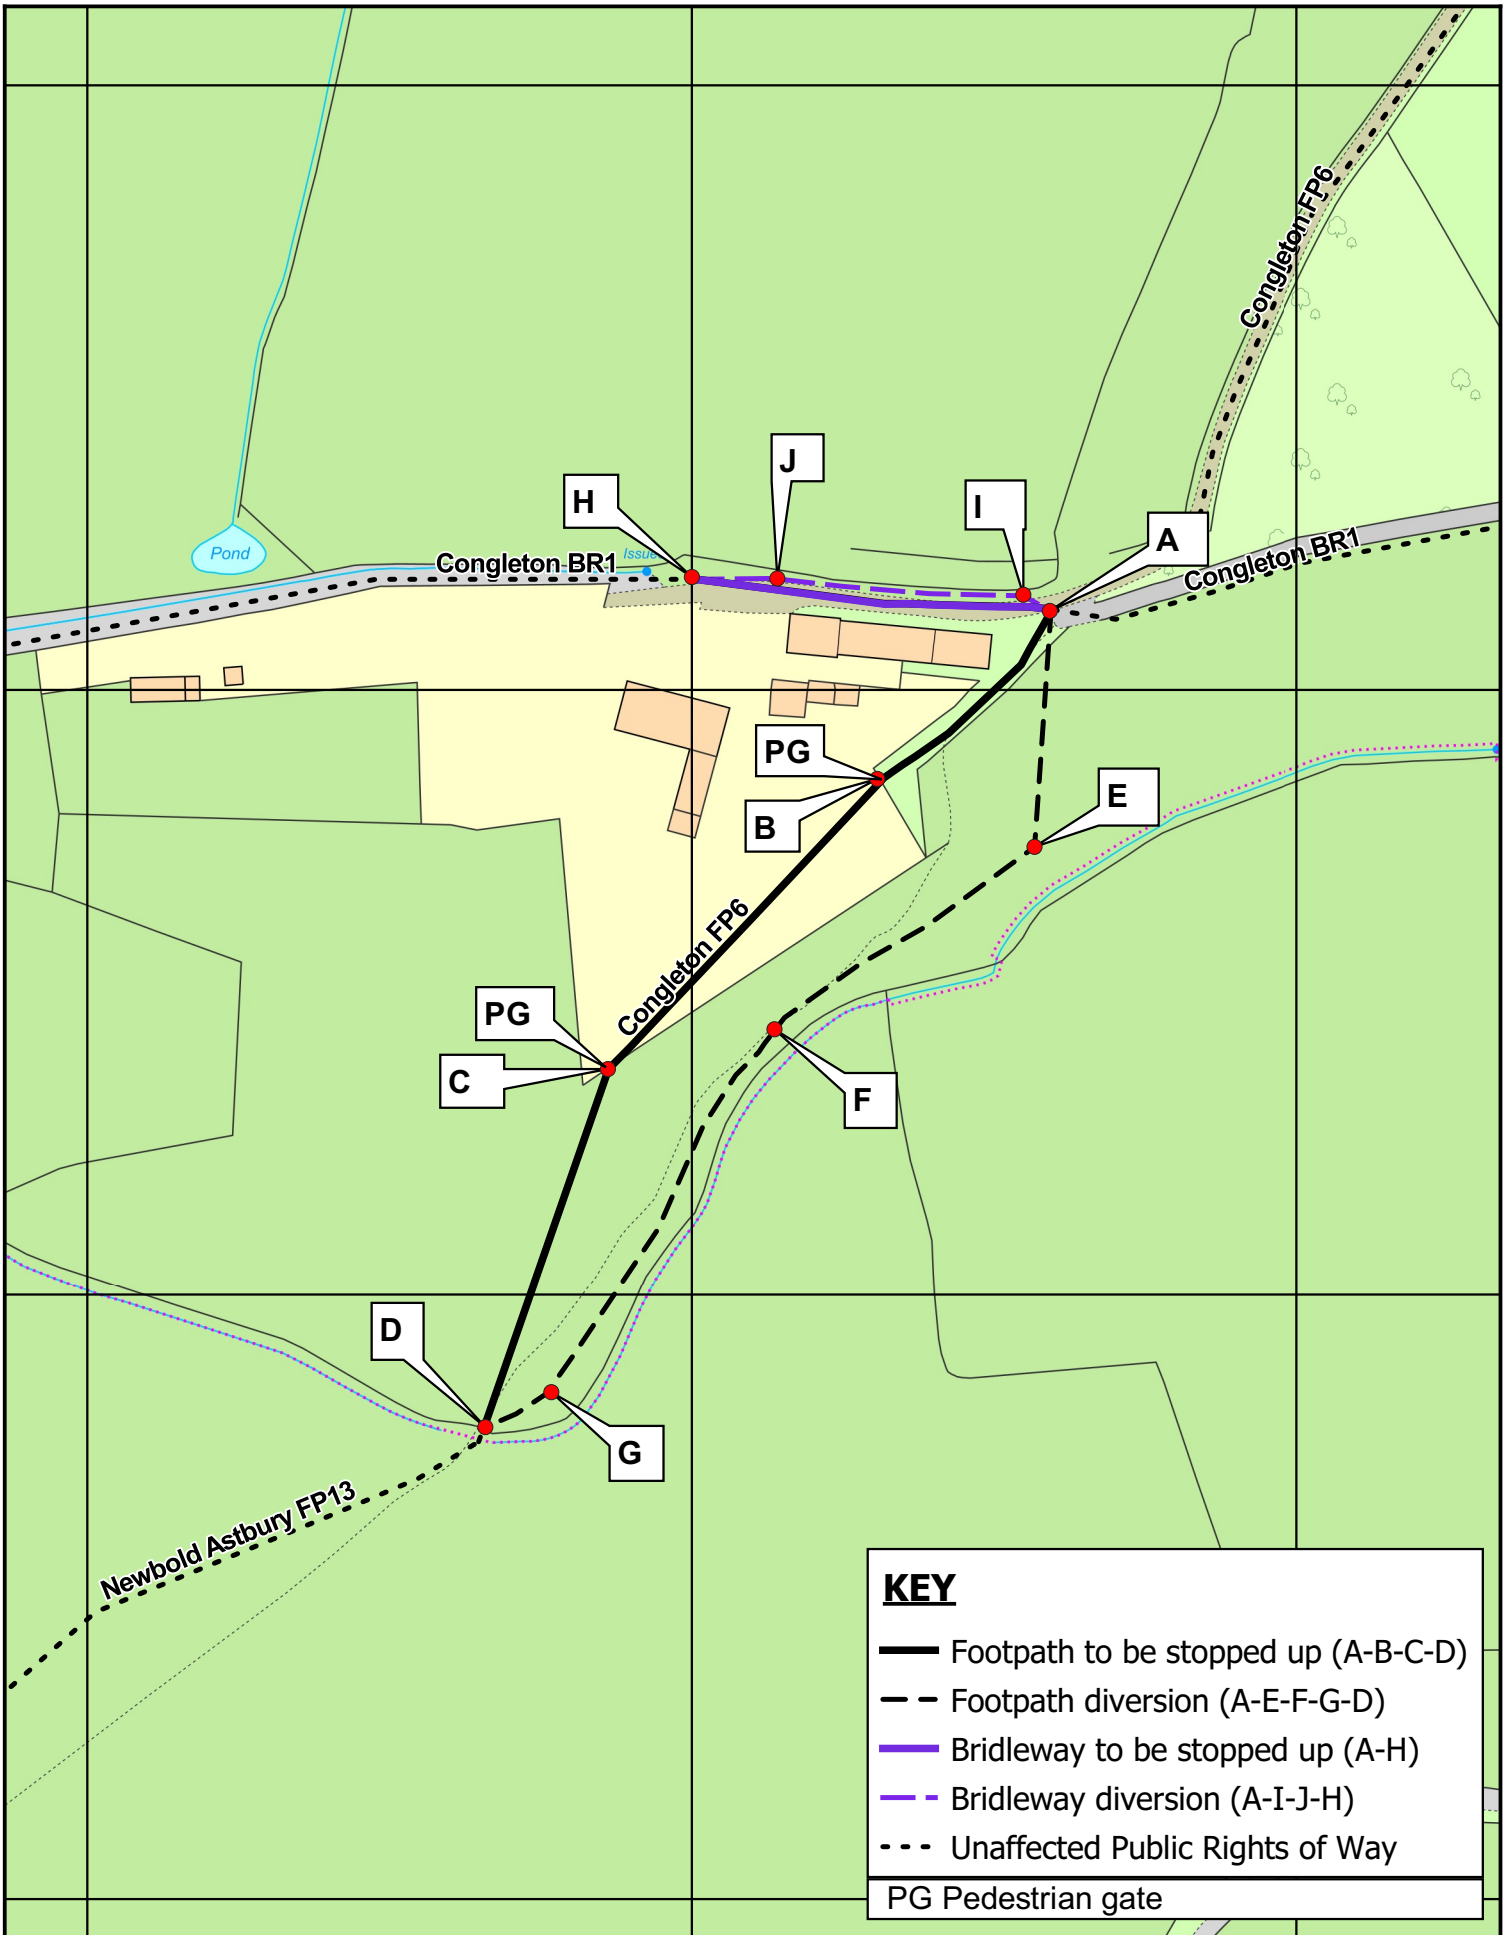

1:1250

Proposed diversion of parts of Congleton Bridleway No. 1 and Congleton Footpath No.6.

Plan No.
HA/149



KEY

-  Footpath to be stopped up (A-B-C-D)
-  Footpath diversion (A-E-F-G-D)
-  Bridleway to be stopped up (A-H)
-  Bridleway diversion (A-I-J-H)
-  Unaffected Public Rights of Way
-  PG Pedestrian gate