


24/1598C

477 CREWE ROAD
SANDBACH

477 Crewe Road, Sandbach, CW11 3RT

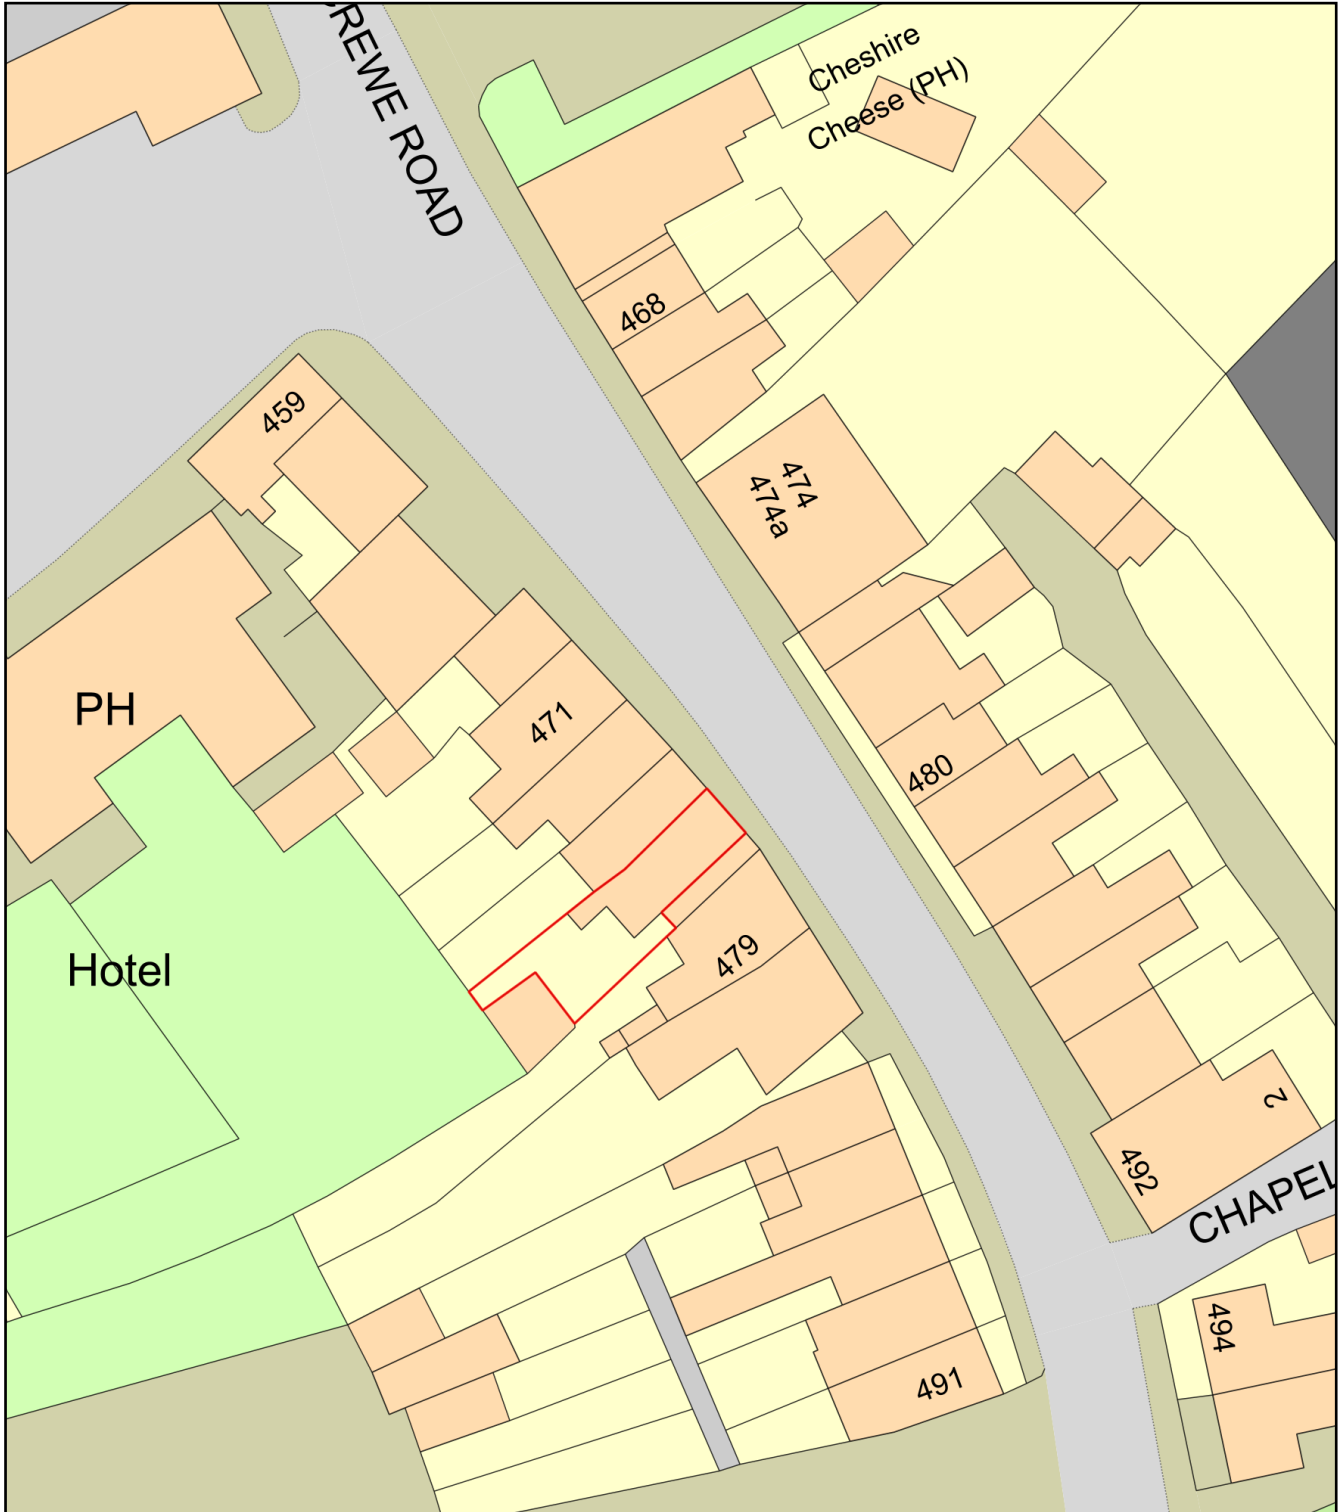

0 20
Metres



Plan Produced for: Meller Speakman

Date Produced: 29 Apr 2024

Plan Reference Number: TQRQM24120145310137

Scale: 1:500 @ A4

SALES UK

RANGEMASTER

PLASTERING
STUDIES
BEDSTANS
KITCHENS
DIAGRAMS

600000

FAMILY KEBAB & CHIPPY
Kebabs & Traditional Fish & Chips
01276 768777
Delivery

Online Auction
Daily

175

