


24/4504/FUL

CAPESTHORNE HALL
CONGLETON ROAD,
SIDDINGTON,
MACCLESFIELD,
SK11 9JY

Map Key	
	Perimeter of Licensed Area
	Perimeter of Wilder Ownership Area

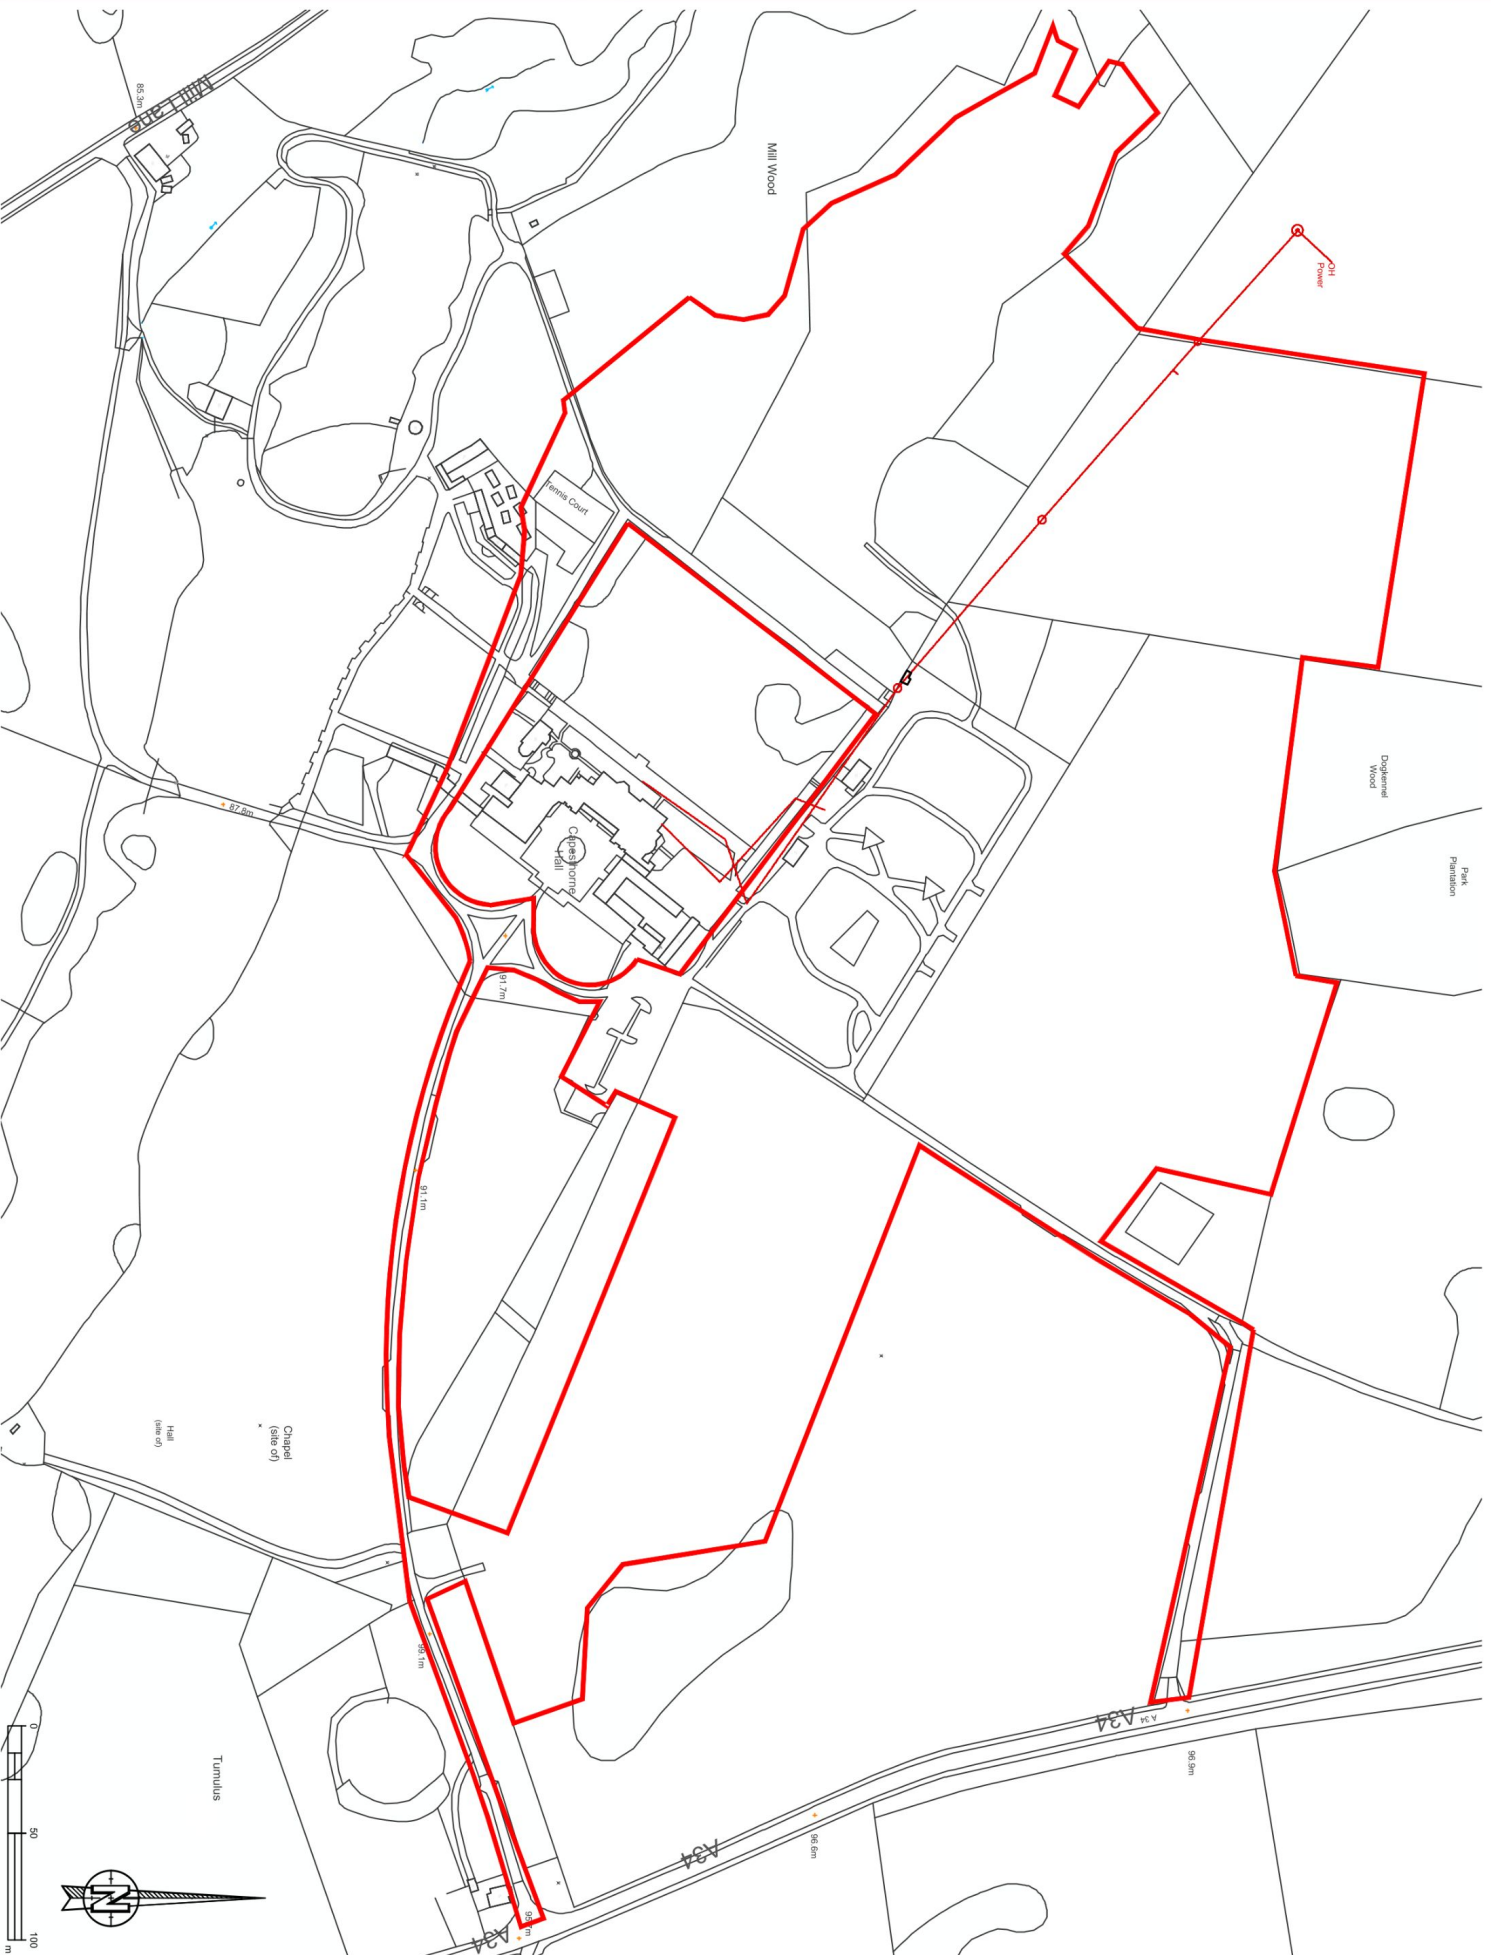

<p>Designed By</p>	
Scale	Version
1:2500 @ A3	2.8
Drawn EF	Checked

Date
04 November 2024

Plan Title

Site Location [Red Line]
Plan

Event

LAPLAND Cheshire UK
Copyright © 2024 Elwert Site Design Ltd (ESD). Contains OS


copyright © 2024 The information contained in this drawing is proprietary ESO. This drawing is prepared for a specific site and incorporates calculations and designs based on data available from the client at this time. By accepting and using this document, the recipient agrees to protect all records from further dissemination, further than that within the client's

Map Key

NAME	TYPE
TOH Structures	TYPE A
BOH Structures	TYPE B
Cabins	TYPE C
ISO Containers	TYPE D
Toilet & Shower Units	TYPE E
Turner	TYPE F
Walkways	TYPE G
Washed Walkway	TYPE H
Hording SSF	TYPE I
CCB	TYPE J
Heras	TYPE K
Trackway	TYPE L
Supatrak	TYPE M
SignalRoad Panels	TYPE N
Medical	TYPE O
Generator	TYPE P
Chiller Units	TYPE Q
Feistion - 3m Lamp Spacing	1,495 lamps
Feistion - 1m Lamp Spacing	624m
Feistion - 1m Lamp Spacing	624 lamps
Tree Trunk Surveyed	
Top of Bank	
Bottom of Ditch	
Wet Ground	
Tree Slump	
Public Exit Route	
Public Entry Route	
Back of House / Production Route	
Perimeter of Licensed Area	
Perimeter of Wider Ownership Area	
Tree Root Protection Area	
Temporary Barrier Fencing (around tree root protection areas)	
Grass Reinforcement Areas	
Temporary Tower Light - 2 units	
Temporary Flood Light - 13 units	

NOTE: Type A & Type B structures will be placed onto scaffold platforms. Type C, D, E, N & O will be placed on spreader plates or bearers where not placed on trackway. Measures are designed to minimise direct contact with the grass.

NOTE: A 300mm hole will be added under Steelshield fence at 50m intervals to act as a mammal pass for animals.

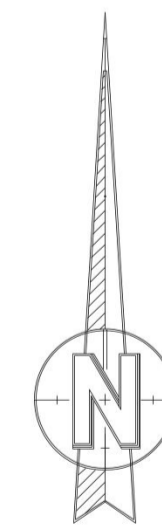

0 25 50
m

Designed By
**EVENT SITE
DESIGN**

Scale
1:1000 @ A1

Version
3.5

Drawn
EF

Checked

Date
14 January 2025

Plan Title
Site Overview A1


Event
LAPLAND Manchester UK

Copyright 2025 Event Site Design Ltd (ESDL). The information contained in this drawing is prepared for a specific site and incorporates calculations and design based on data available from the client at the time. By accepting and using this document, the recipient agrees to provide its contents for further dissemination, other than that within the client's organisation without the written permission of ESDL.






© This drawing has been prepared by MOW Transport (07966891975) on behalf of TTP Consulting and must not be copied or reproduced in any way without their consent.

Rev	Details	Drawn	Checked	Date
•	•	•	•	•
Notes: 1. This is not a construction drawing and is intended for illustrative purposes only.				
Client -				
Project Lapland, Capesthorpe Hall				
Drawing Title 2.4m x 160m Visibility Splays - Northern Access				
Scale 1:1250 at A3				
Drawn	MW		14.01.25	
Checked	PS		14.04.25	
<div> ttp consulting transport planning specialists</div>				
27 Beak Street London W1F 9RU Tel. No. 020 7100 0753				
Drawing Number 2024-5100-DWG-201				Rev •

Aerial View - The A-frame



Drawing - The A-frame

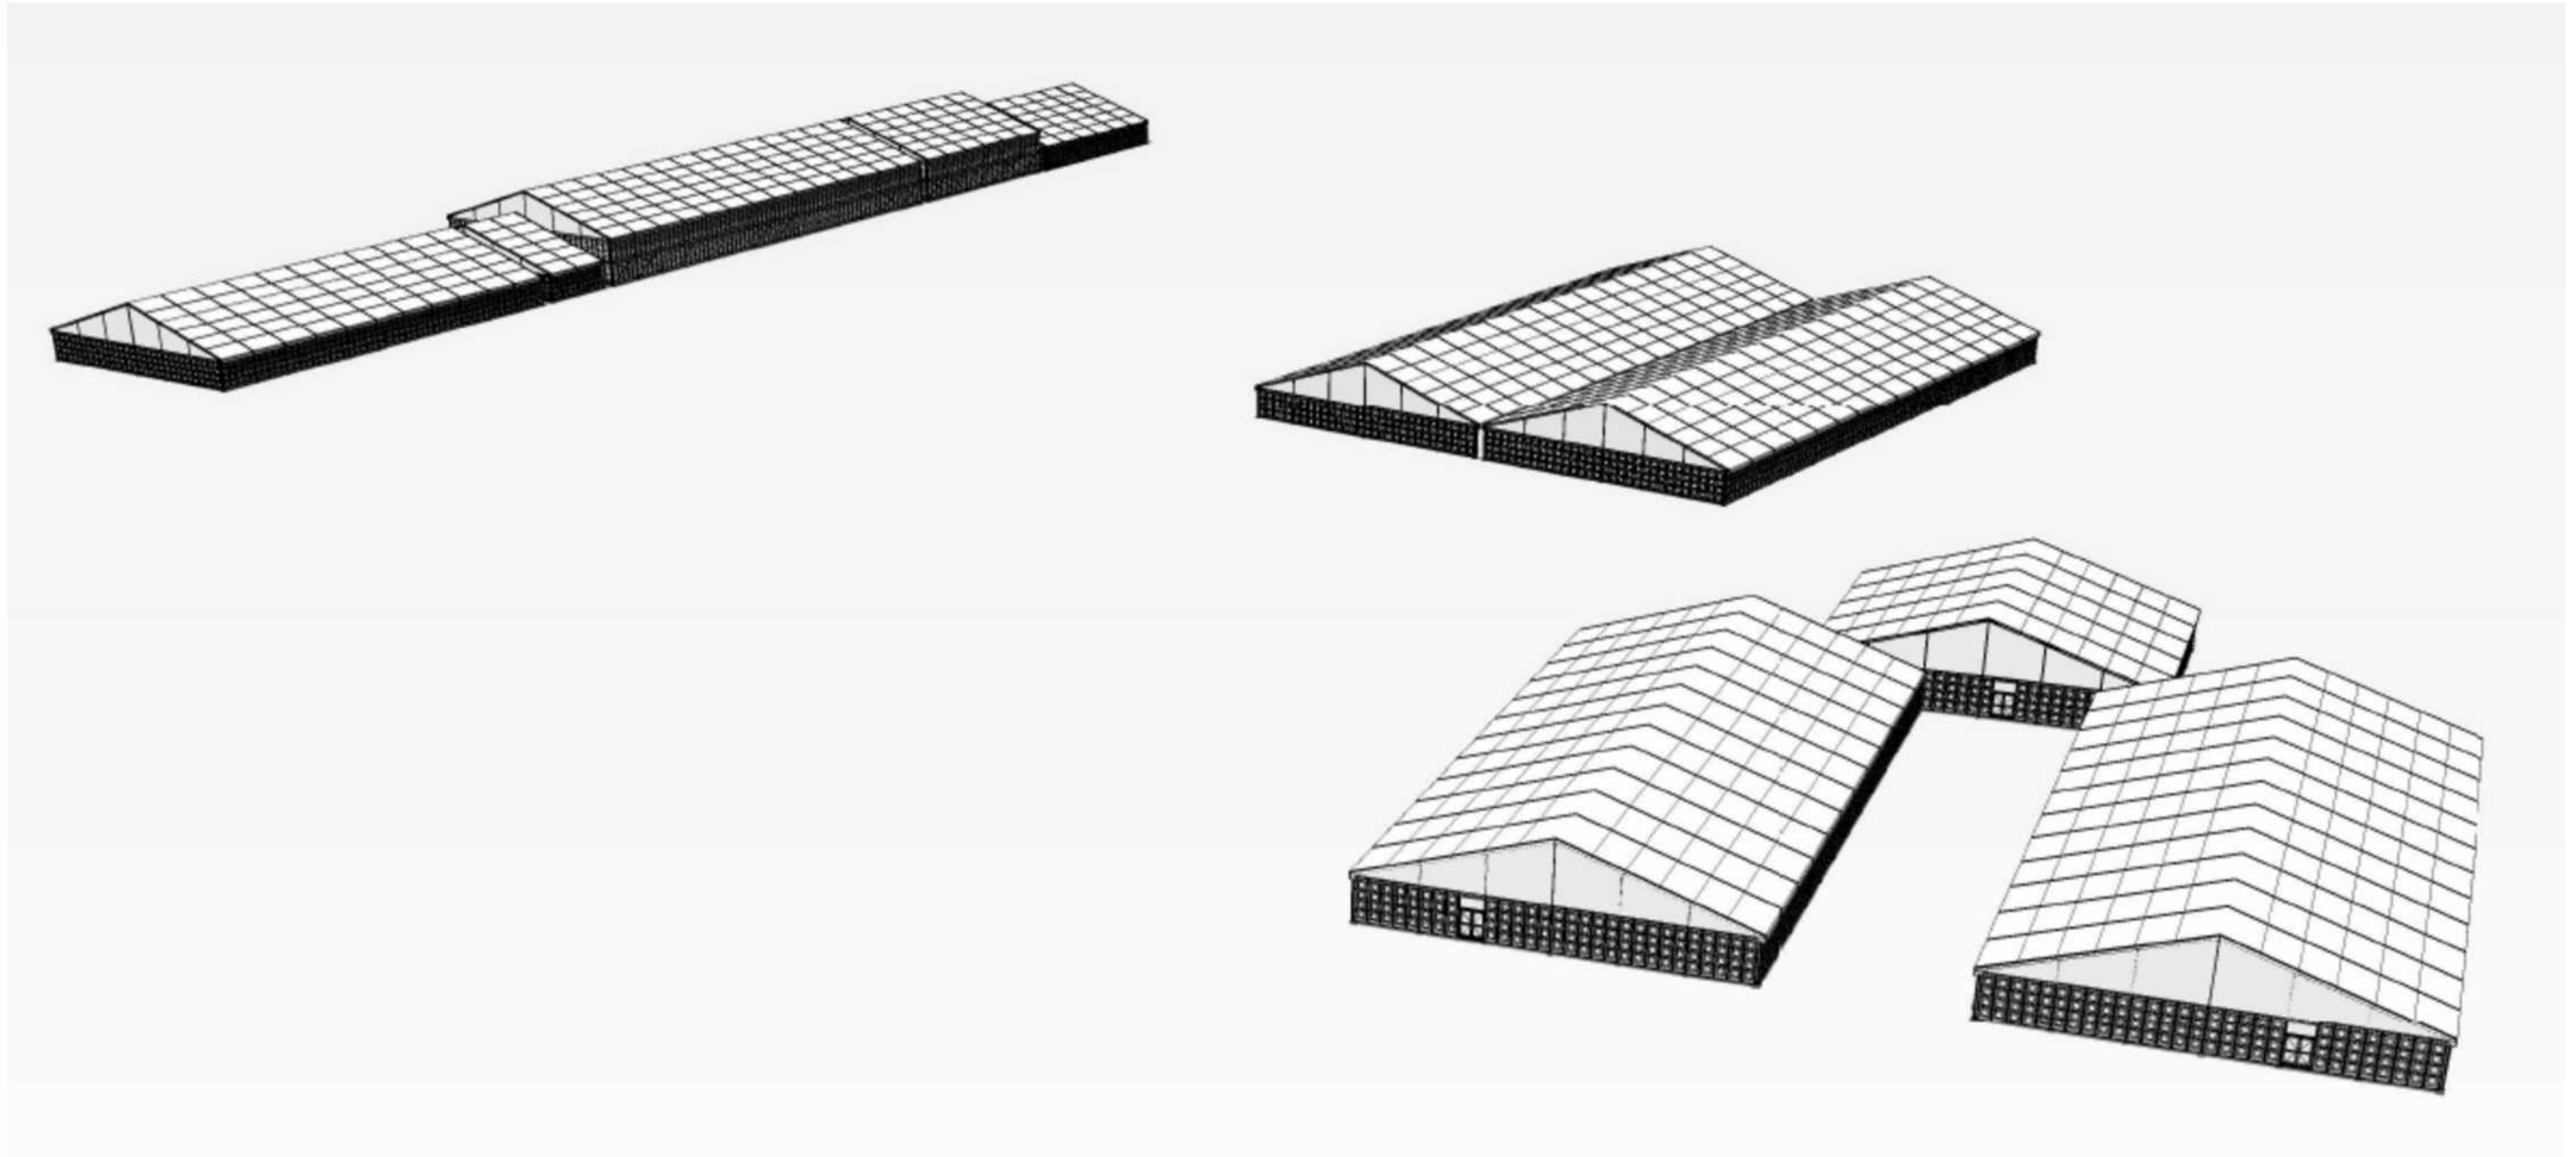

The A-frame



Committed to your success

Scaffolding Solutions



Committed to your success

Exterior Examples



Committed to your success