


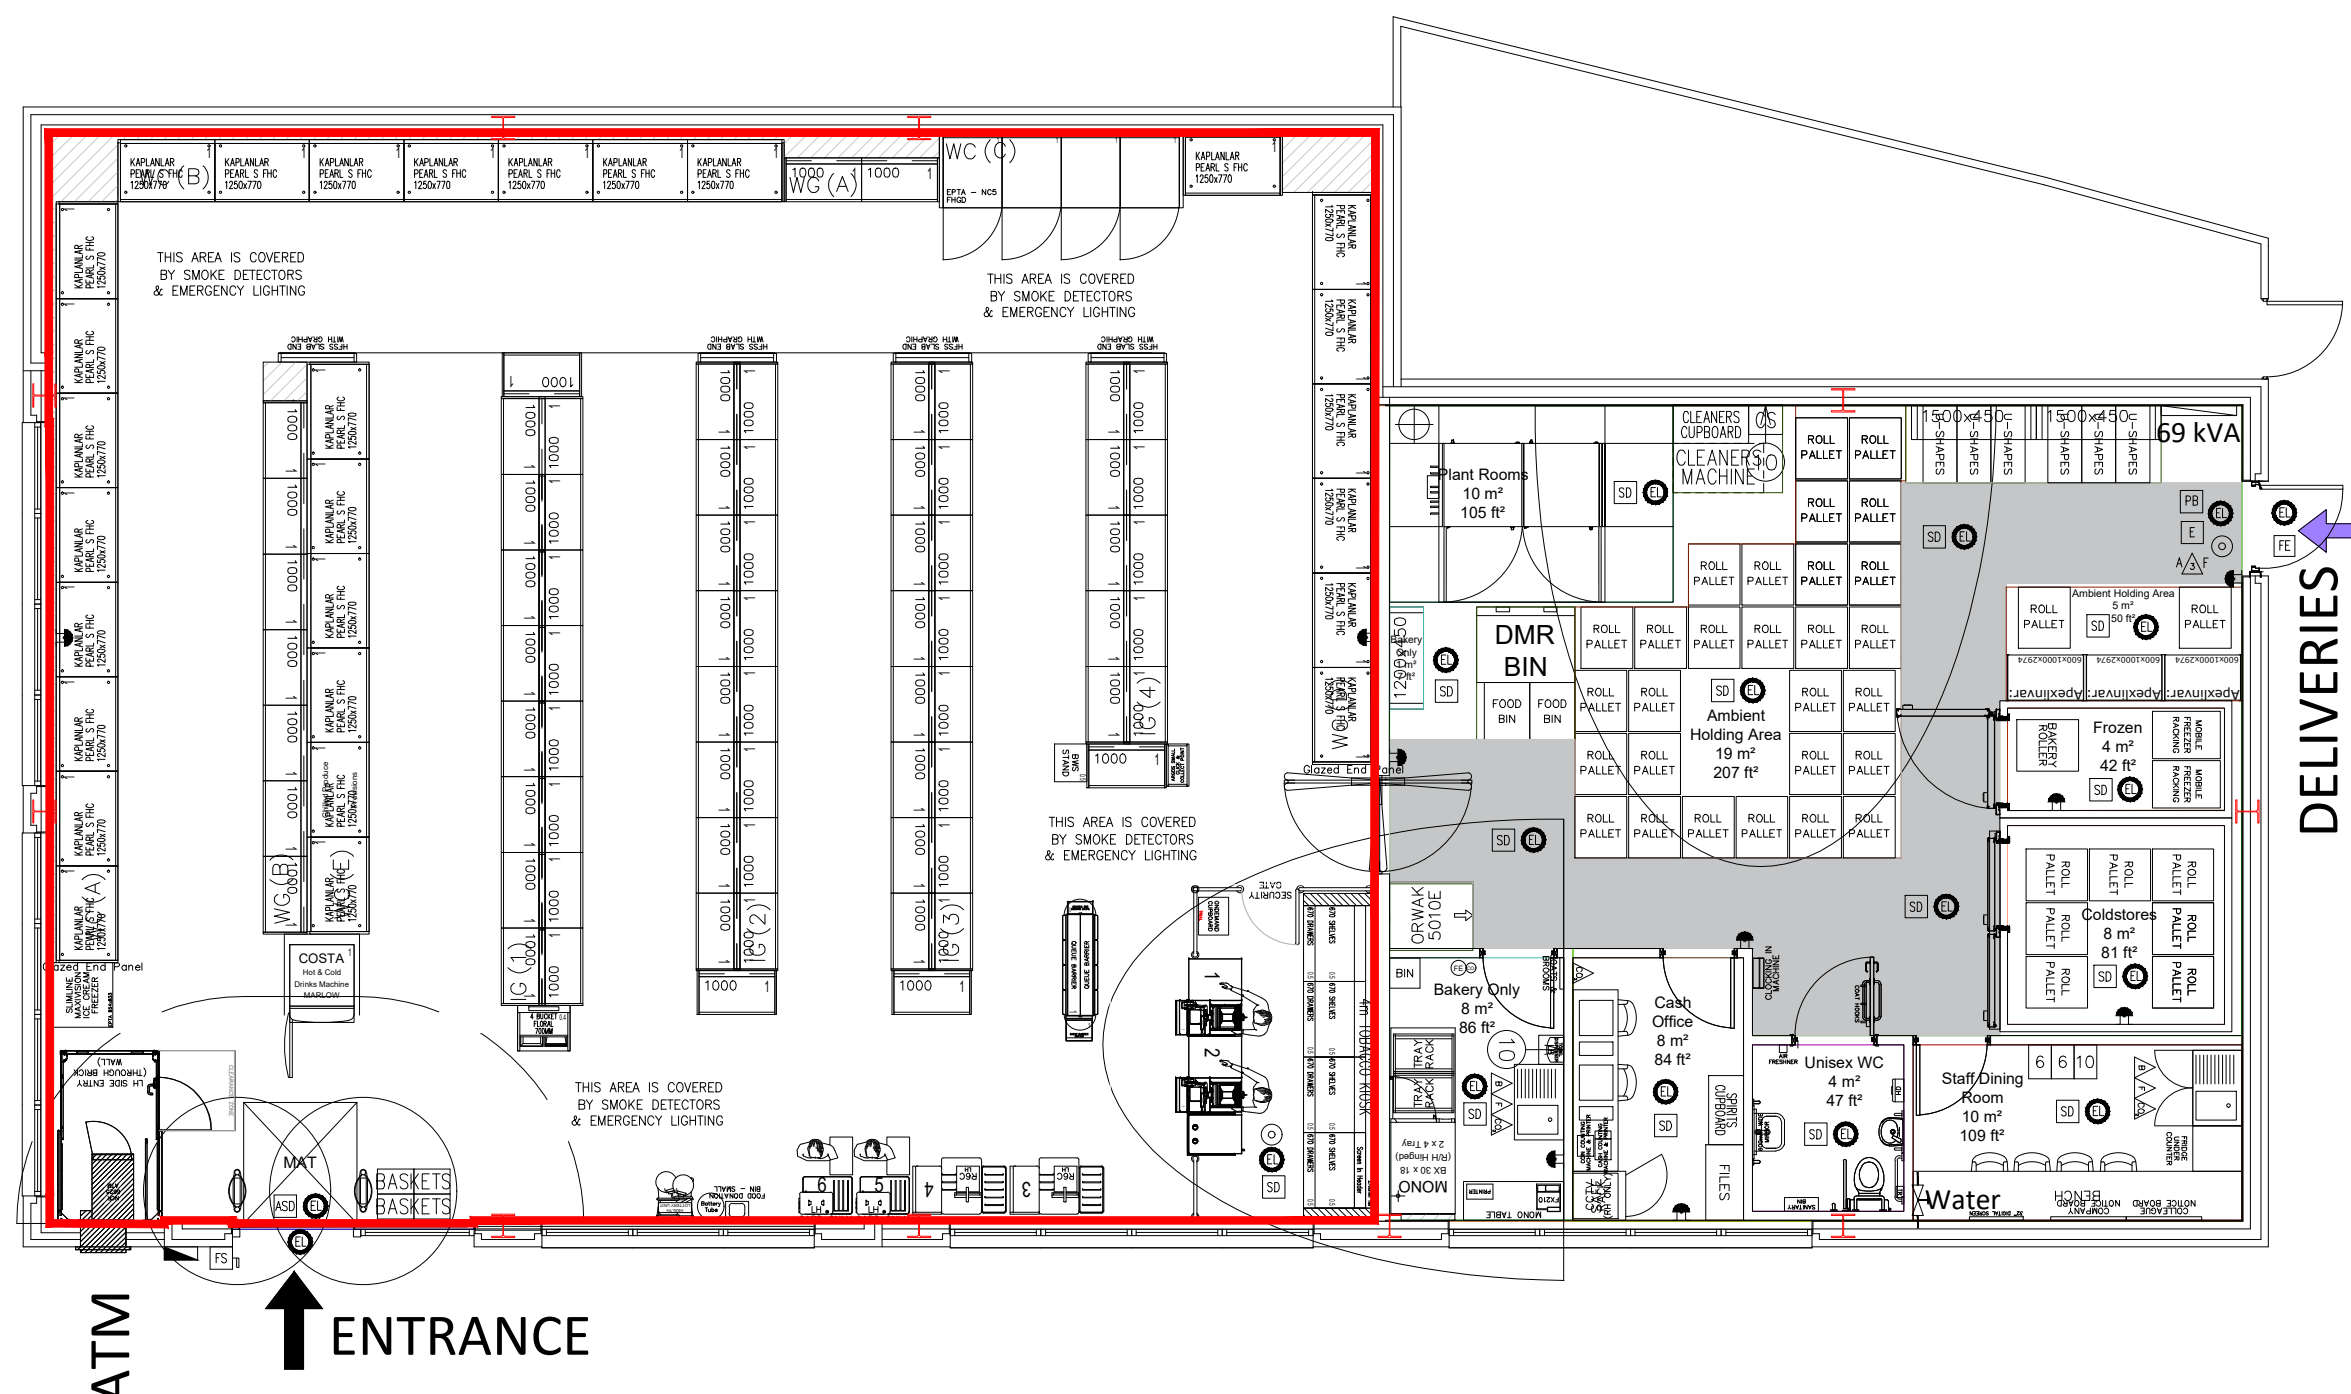

THE ENTIRE PREMISES MAY BE USED FOR THE SALE OF ALCOHOL

DELIVERIES

ATM

ENTRANCE

NOTES

DO NOT SCALE

REVISIONS

LEGEND

DESCRIPTION	
PB	PUSH BAR
FS	FIREMANS SWITCH
○	FIRE ALARM CALL POINT
△	FIRE EXTINGUISHER WATER
△	FIRE EXTINGUISHER FOAM
△	FIRE EXTINGUISHER DRY POWDER
△	FIRE EXTINGUISHER CARBON DIOXIDE
△	FIRE BLANKET
△/F	AFFF MULTIPURPOSE EXTINGUISHER
FE	FIRE EXIT DOORS
ASD	AUTOMATIC SLIDING DOORS
ML	DOORS WITH ELECTRO MAGNETIC LOCKS
E	EXIT SIGN (RUNNING MAN)
SD	SMOKE DETECTOR CEILING MOUNTED
HTD	HIDDEN FIRE DETECTOR
▲	FIRE ALARM BELL
▲	FIRE ALARM PANEL
SP	AUTOMATIC SPRINKLER POINTS
EL	EMERGENCY LIGHTING POINT
EL	EMERGENCY LIGHTING ILLUMINATED EXIT BOX

0000
SHAVINGTON

PROPOSED
GROUND FLOOR
STORE PLAN

LICENSING MANAGER JOANNE SURGUY	AGENCY CAD
DRAWING CREATION 23.09.2025	SCALE 1:100
DRAWING NUMBER 0000G01-I	REVISION -

Sainsbury's
STORE DEVELOPMENT GROUP, SAINSBURY'S SUPERMARKETS LTD
33 HOLBORN LONDON, EC1N 2HT
TELEPHONE: 020 7695 6000 FAX: 020 7695 7610