


Crewe Heritage Centre.

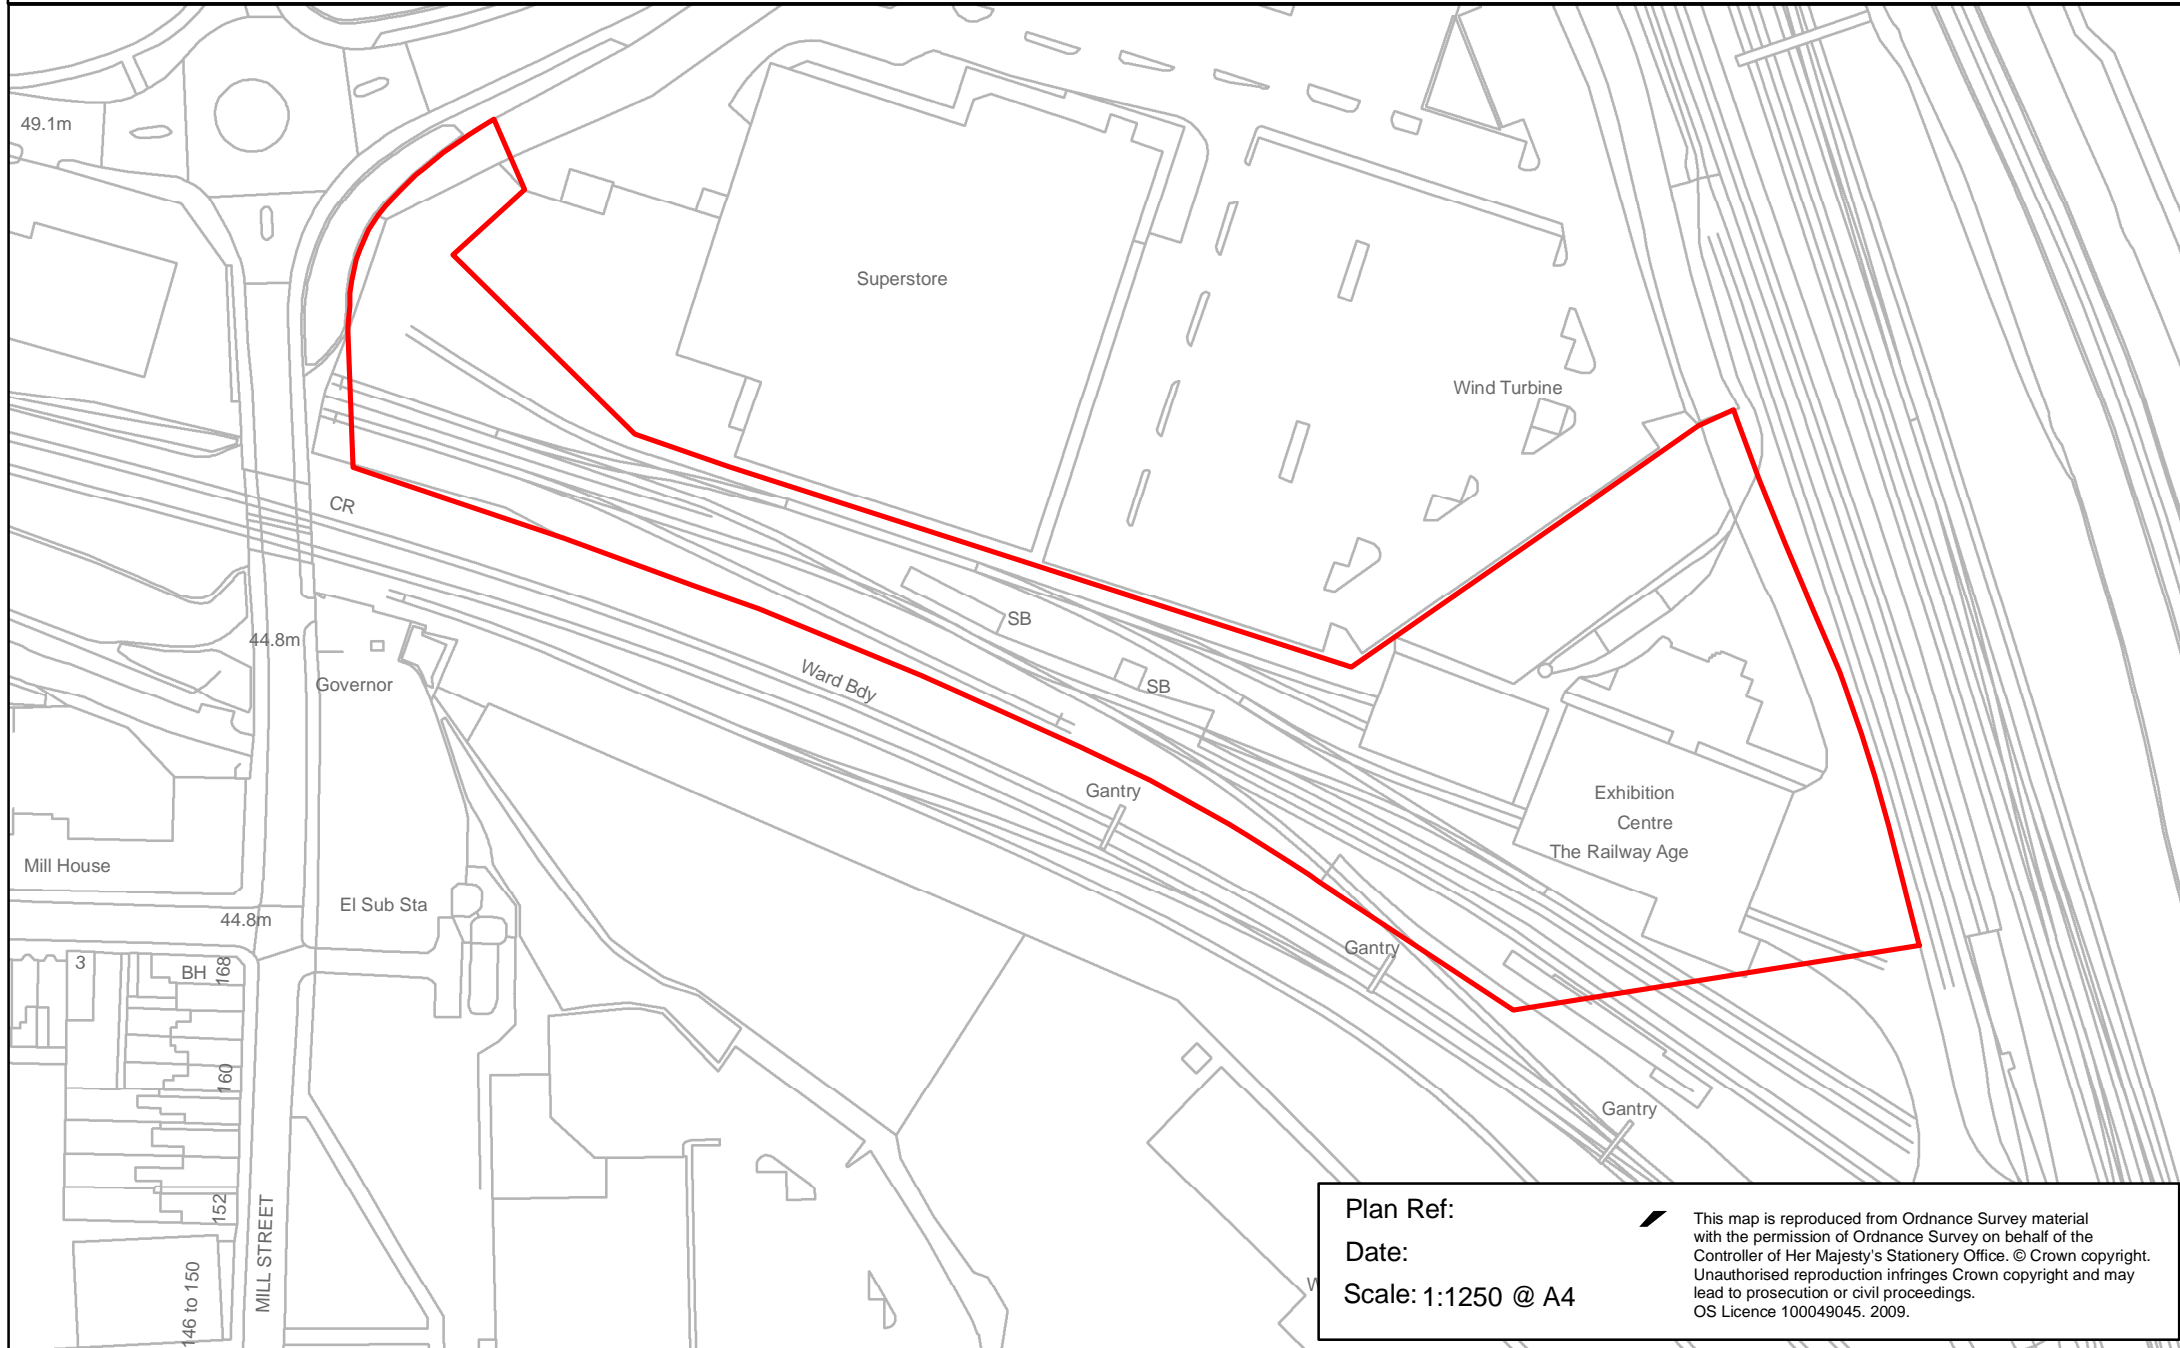

Plan Ref:
Date:
Scale: 1:1250 @ A4

This map is reproduced from Ordnance Survey material with the permission of Ordnance Survey on behalf of the Controller of Her Majesty's Stationery Office. © Crown copyright. Unauthorised reproduction infringes Crown copyright and may lead to prosecution or civil proceedings. OS Licence 100049045. 2009.