


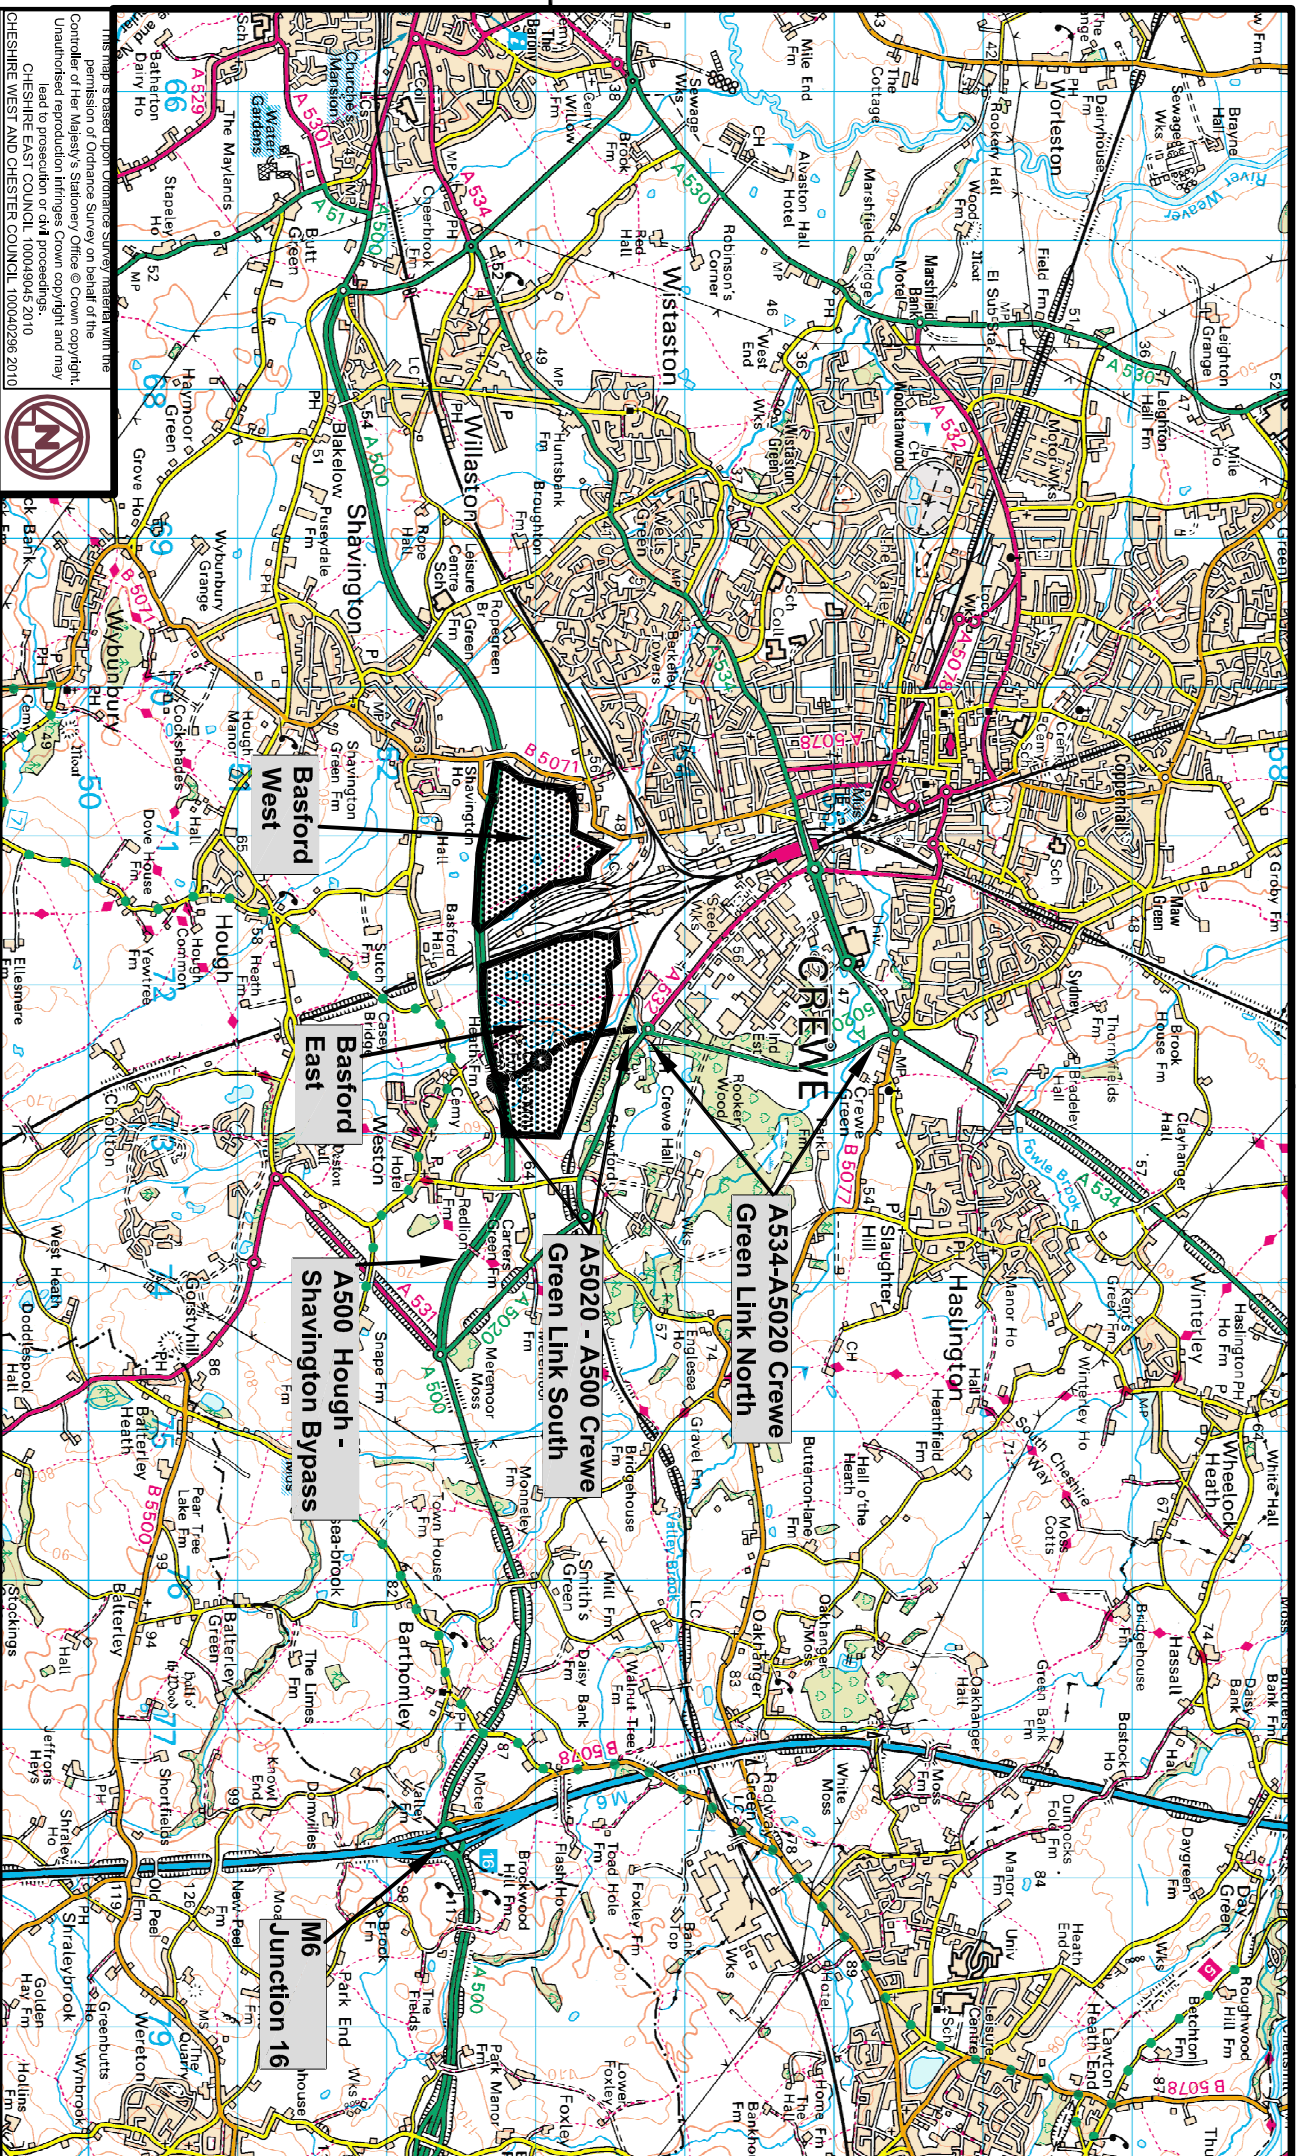

This map is based upon Ordnance Survey material with the permission of Ordnance Survey on behalf of the Controller of Her Majesty's Stationery Office. Crown copyright. Unauthorised reproduction infringes Crown copyright and may lead to prosecution or civil proceedings.
CHESHIRE EAST COUNCIL, 100049045 2010
CHESHIRE WEST AND CHESTER COUNCIL, 100049296 2010



Project:

CREWE GREEN LINK SOUTH, CREWE

Location Plan



Drawn by: S. Williams/A. Coward Checked by:

Date: April 2011

Scale at A4: Not to scale

Drawing No:

Phase/Rev:

DR/12043/03/01

D/B