



Appendix 2

EXISTING PLAN

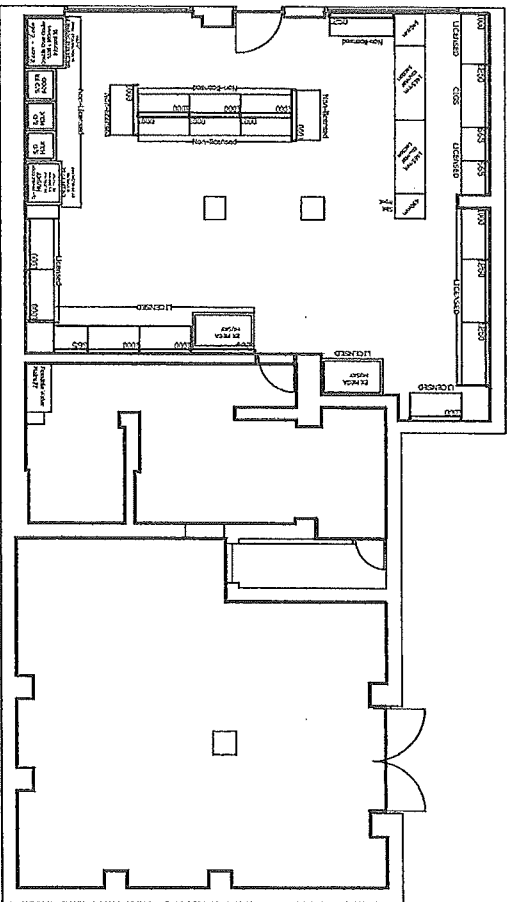

PROPOSED PLAN

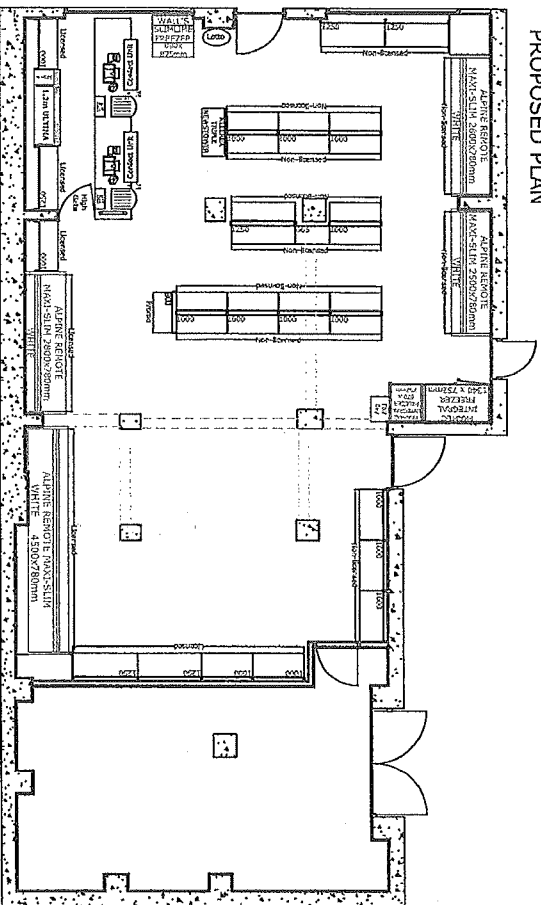

LEGEND		KEY:
	EMERGENCY LIGHTING	LICENSABLE ACTIVITY (OFF SALES OF ALCOHOL)
	POINT	STORAGE AREA
	FIRE EXTINGUISHER (DRY POWDER)	POINT OF SALE (ALCOHOL)
	FIRE EXTINGUISHER (WATER)	
	SMOKE DETECTOR	
	ILLUMINATED EXIT SIGN	

IT IS THE RETAILERS RESPONSIBILITY TO ENSURE THAT THE SITE COMPLIES WITH THE DISABILITY DISCRIMINATION ACT 1995 PART 111 AND THAT ALL RELEVANT FIRE SAFETY EQUIPMENT, EMERGENCY LIGHTS AND SMOKE DETECTORS WHERE APPLICABLE ARE INSTALLED PRIOR TO OPENING.

CLIENT:		REVISIONS:		DATE:
Paragat Thira 1000 Crown Road Street CIVIL SUB		A:		
DRAWN BY: Dan Taylor		B:		
SCALE: 1:100		C:		
BRANCH NO:		D:		
DATE: 08.07.2011		E:		
SQ FT: 1160				