


				Drawing Status	
				FOR INFORMATION	
		Client		Project Title	
		CREWE RAILWAY EXCHANGE		Drawing Title	
		PROPOSED STOPPING UP OF HIGHWAYS		Drawn HB	
		URSt Internal Project No.		Checked NB	
		Scale @ A3 1:1250		Approved ME	
		Zone / Mileage		Date JAN 12	
		This document has been prepared in accordance with the scope of URSt appointment with its client and is subject to the terms of that appointment. URSt accepts no liability for any use of this document other than by its client and only for the purposes for which it was prepared and provided. Only written instructions shall be used. © URSt Infrastructure & Environment UK Limited		Drawing Number	
		3 Pemberton House Stalford Court, Stalford Park, Telford, Shropshire, TF3 3AP Telephone (01952) 236600 Fax (01952) 236650 www.urst.co.uk		Rev	
		PLAN 3		A	
Area of stopped up highway revised		DB		ME	
Revision Details		By		Date	
		Check		Suffix	

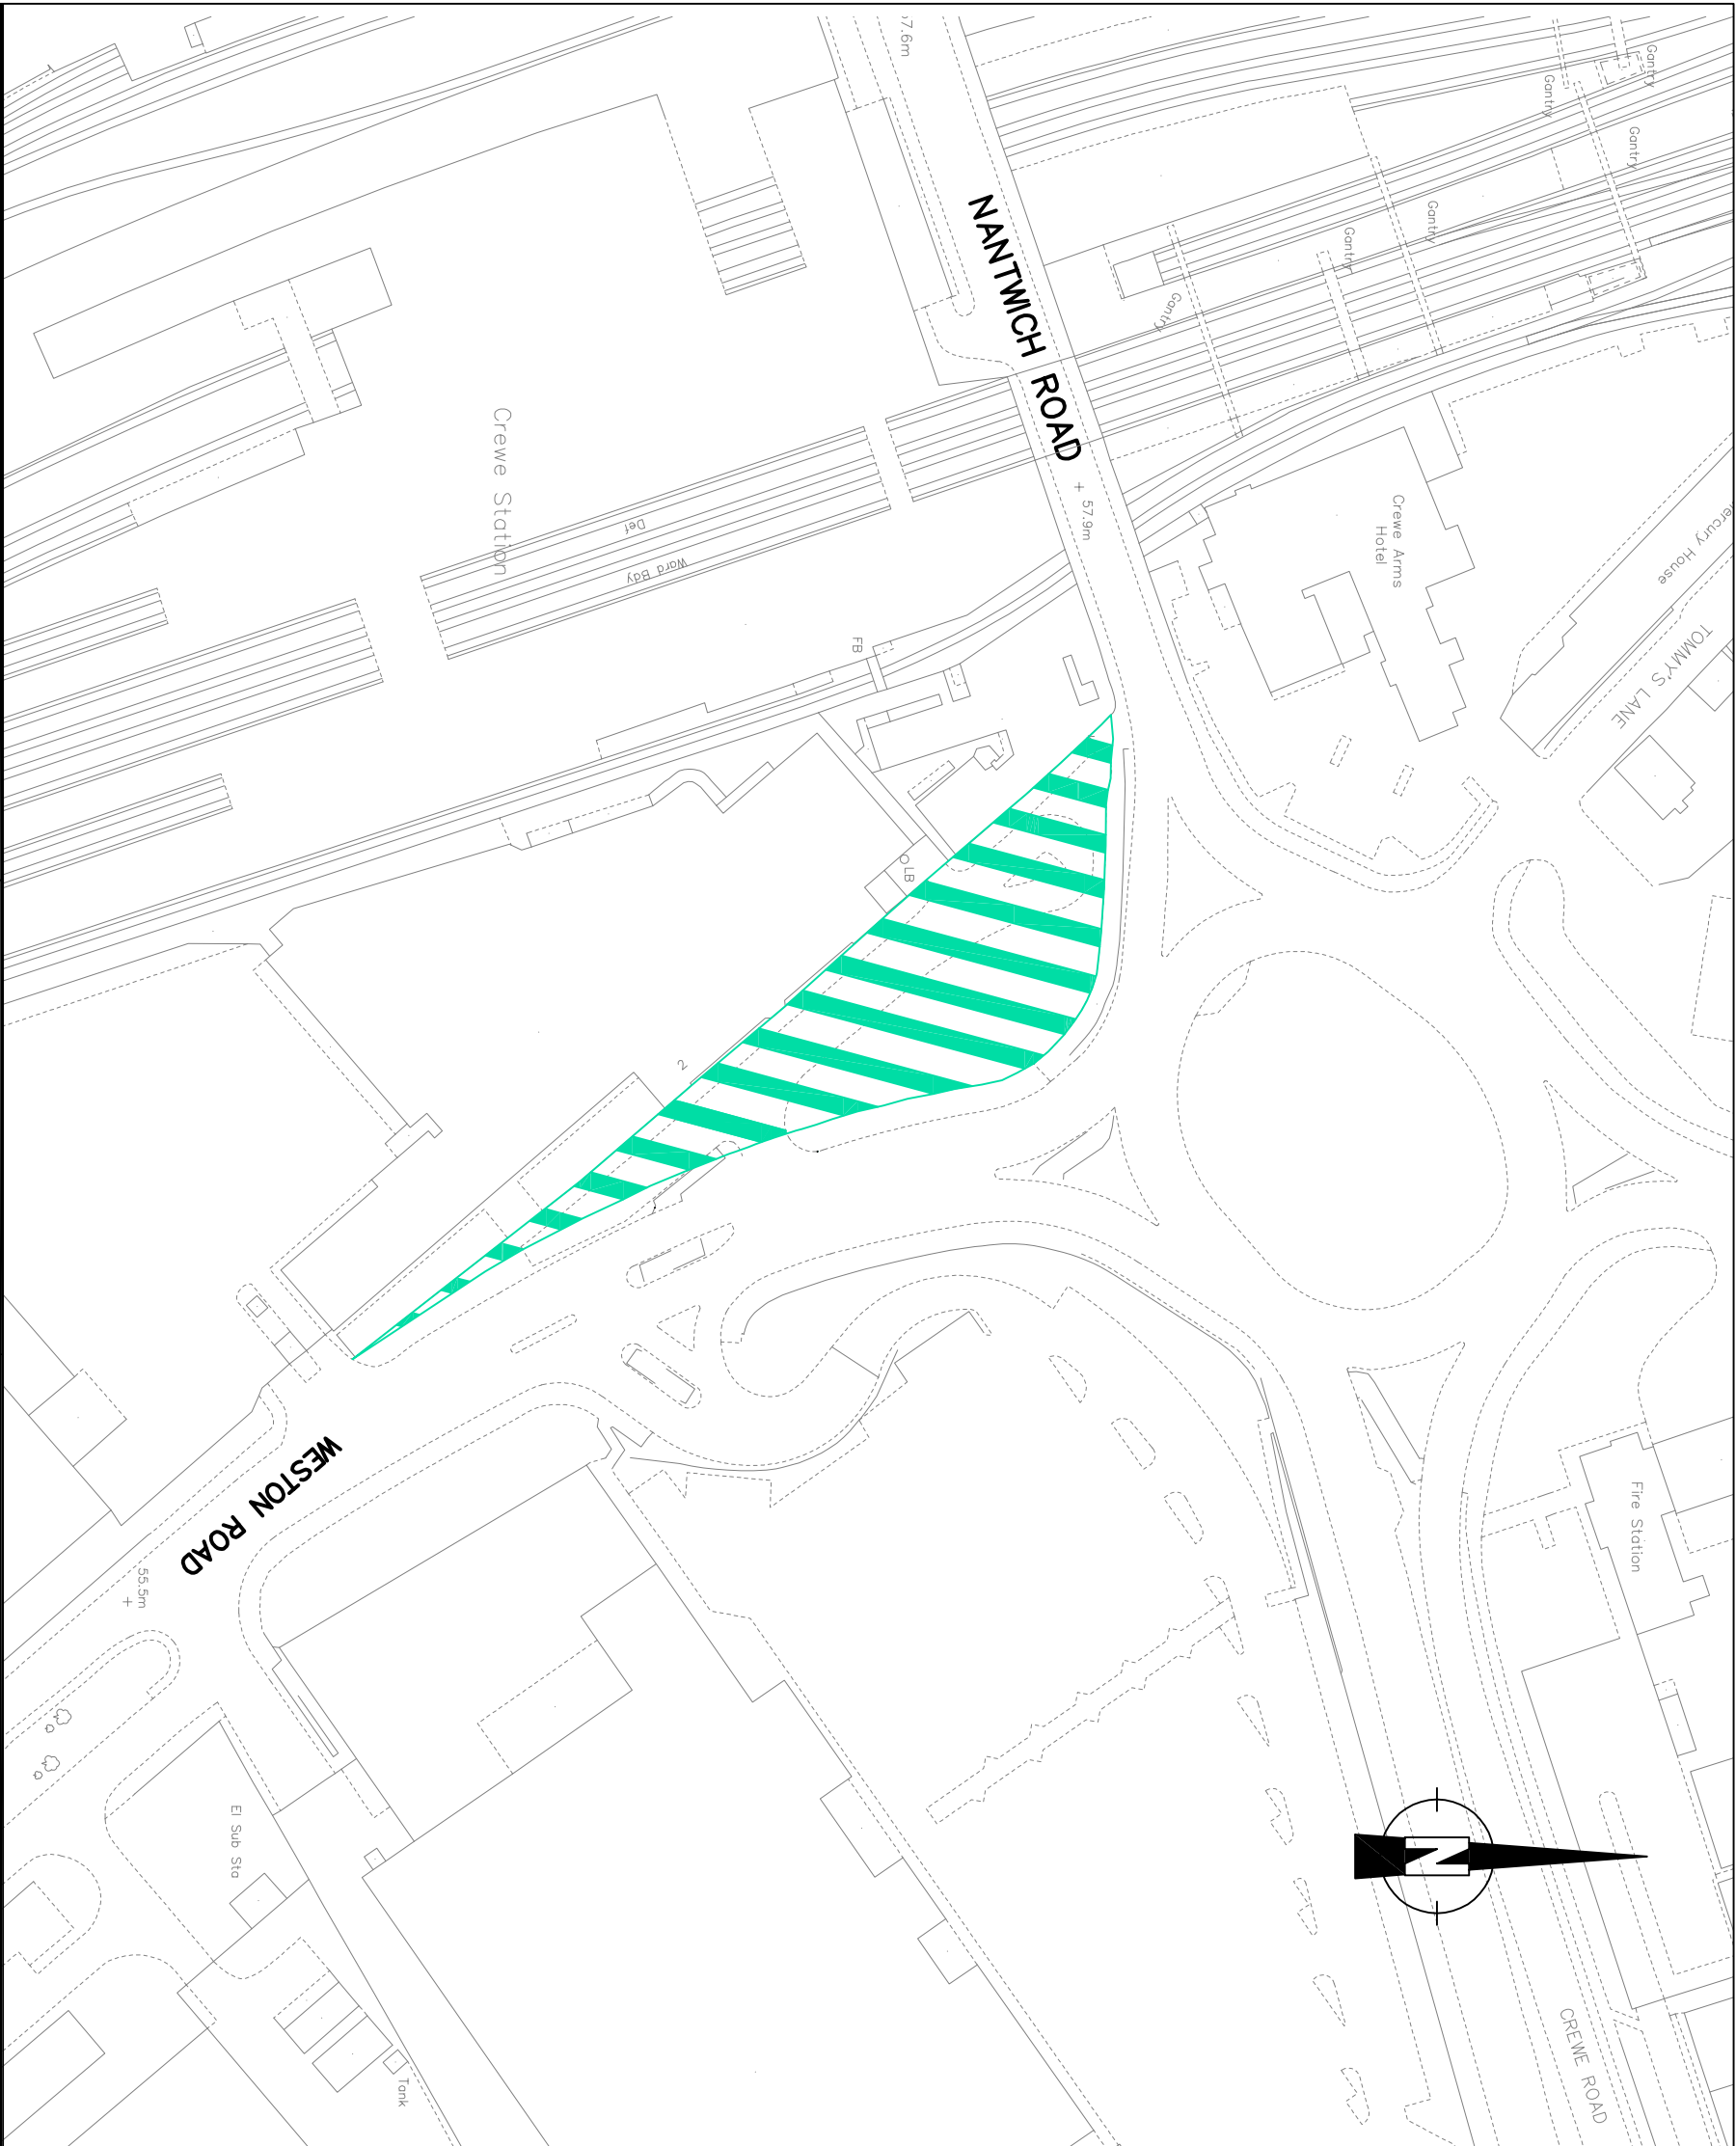

NOTES:

1. RECORD OF EXISTING ADOPTED HIGHWAYS TAKEN FROM INTERNET GAZETEER:
http://www.cheshireeast.gov.uk/transport_and_travel/highways_and_roads/adopted_roads_gazeteer.aspx

EXACT WIDTH OF ADOPTED CORRIDOR ASSUMED TO INCLUDE ASSOCIATED FOOTWAYS AND VERGES - TBC

2. NO KNOWN PUBLIC FOOTPATHS OR RIGHTS OF WAY CROSS THE SITE.

KEY:

 ADOPTED HIGHWAY TO BE STOPPED UP

© Crown Copyright and database rights 2011 Ordnance Survey 0100031673