


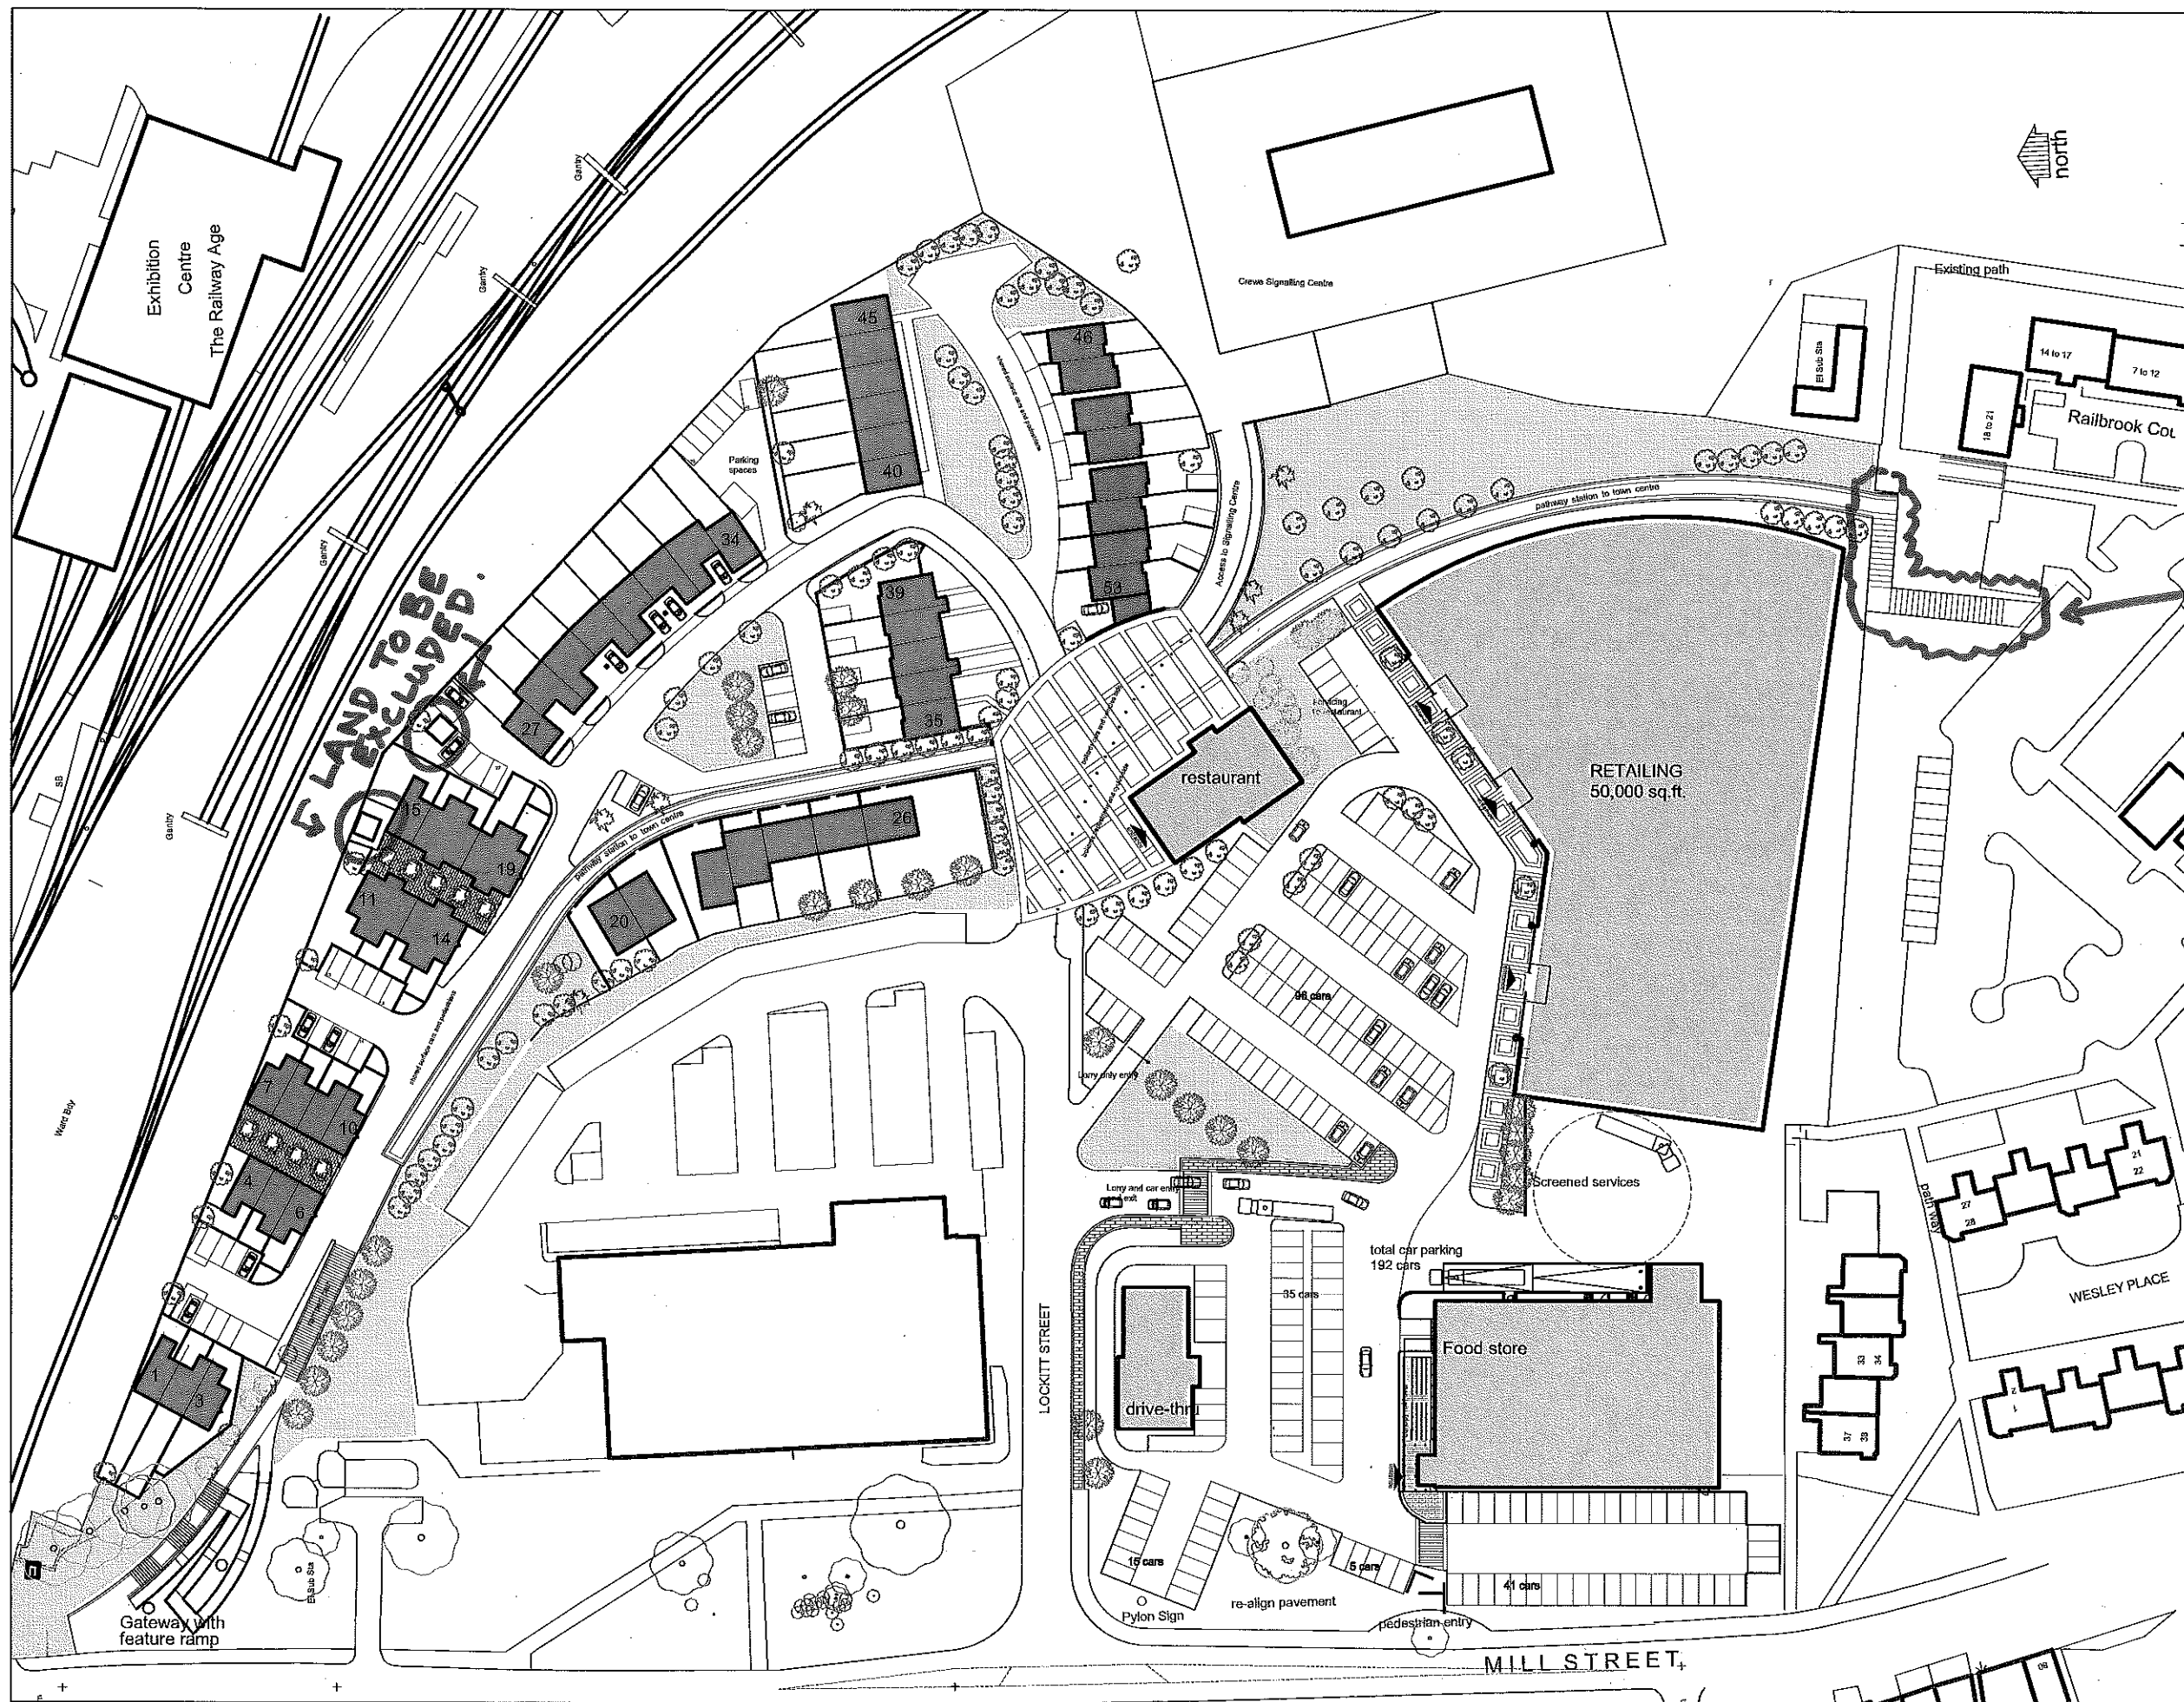

NOTES:

CONTRACTORS MUST VERIFY ALL DIMENSIONS ON SITE BEFORE COMMENCEMENT OF ANY WORK OR PREPARING MANUFACTURING DRAWINGS

DO NOT SCALE FROM THIS DRAWING

ANY DISCREPANCIES ON THIS DRAWING ARE TO BE NOTIFIED TO THE ARCHITECT IMMEDIATELY

HATTRELL DS ONE ARCHITECTS LLP COPYRIGHT

REV	AMENDMENT	DATE	CHKD
B	Drive-thru added	20-10-10	
C	UU pump station added	16-08-12	
D	Area pump 2 added	16-10-12	

HATTRELL DS ONE
Architects LLP
 CHARTERED ARCHITECTS

MANCHESTER **COVENTRY**
 ARTHUR HOUSE CHORLTON STREET MANCHESTER M1 3J
 TELEPHONE 0161 236 3521 FACSIMILE 0161 236 7881
 email: design@hdtremell.com / www.hdtremell.com
 1 COPTHALL HOUSE STATION SQUARE COVENTRY CV1 2PQ
 TELEPHONE 02476 226 146 FACSIMILE 02476 528 460

CLIENT
 Clowes Developments

PROJECT
 MILL STREET
 CREWE

DRAWING TITLE
 FEASIBILITY 3
 PHASE TWO

SCALE @A1 DRAWN BY CHECKED DATE
 1:500 KJ 24-02-10

DRAWING No. REVISION
 2240-15 D

planning