


Land off Wilmslow Road, Alderley Edge

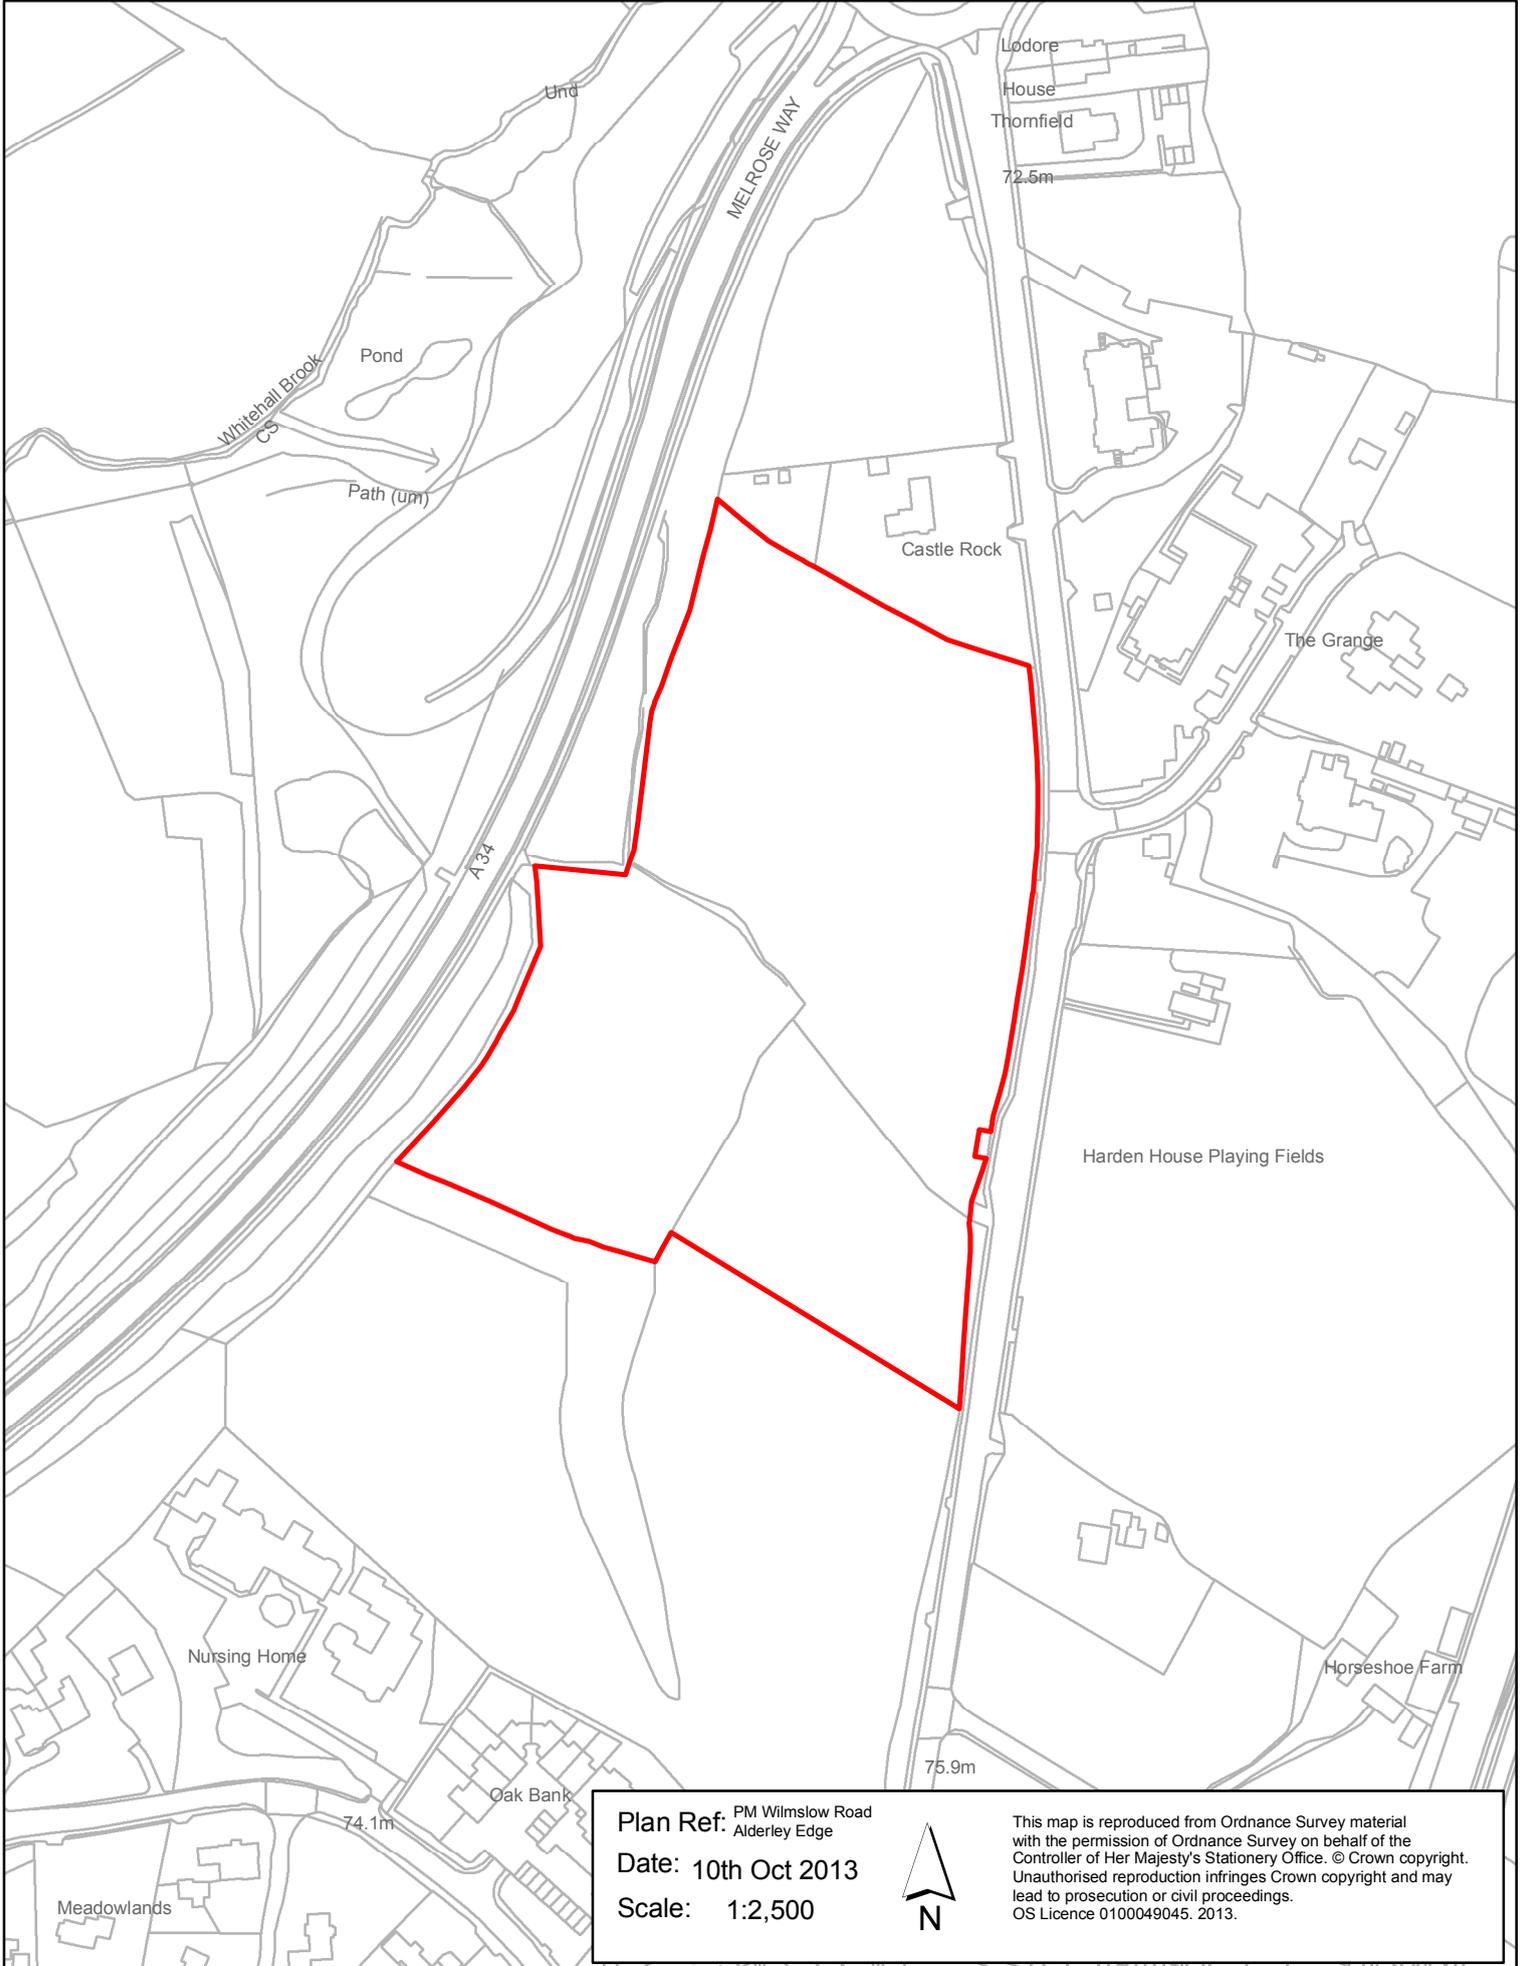

Plan Ref: PM Wilmslow Road
Alderley Edge
Date: 10th Oct 2013
Scale: 1:2,500



This map is reproduced from Ordnance Survey material with the permission of Ordnance Survey on behalf of the Controller of Her Majesty's Stationery Office. © Crown copyright. Unauthorised reproduction infringes Crown copyright and may lead to prosecution or civil proceedings. OS Licence 0100049045. 2013.