


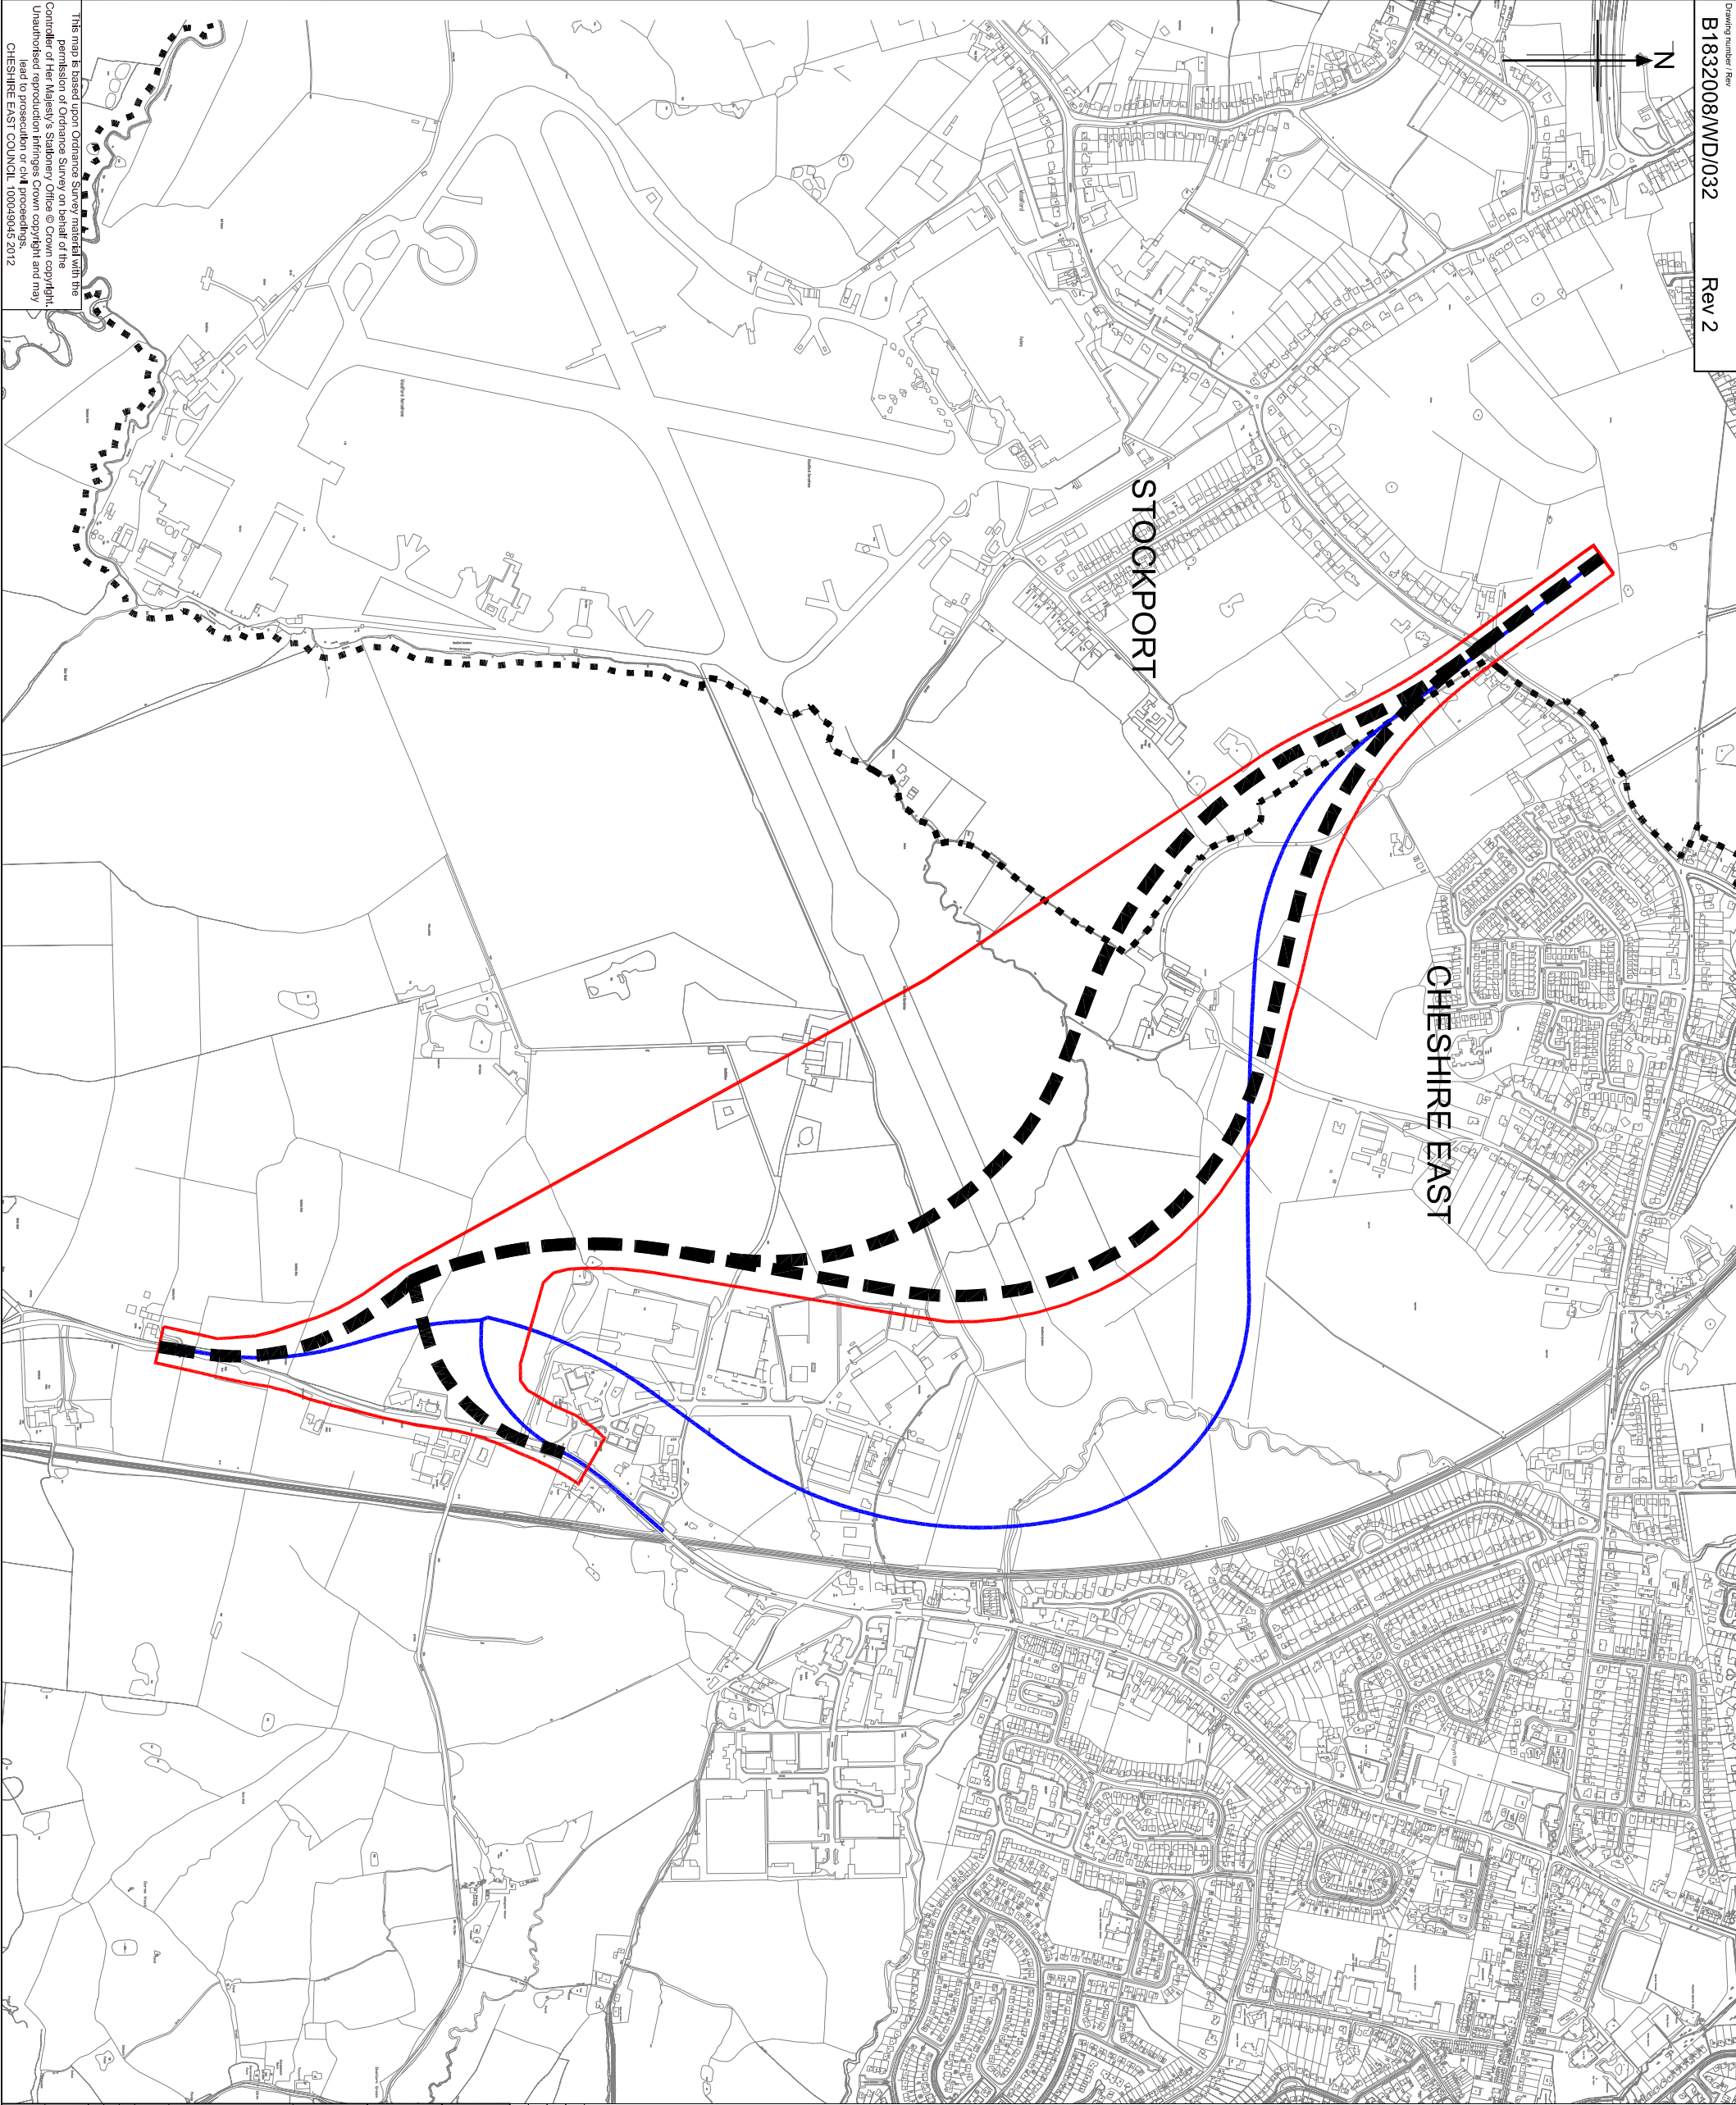


Notes:

1. All dimensions in metres unless stated otherwise

Key:

- Local Authority Boundary
- Extant Macclesfield Local Plan Protected Route
- Draft Potential Route Options
- Corridor of Interest for Investigation of Potential Route Options

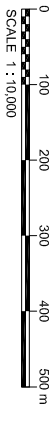

2	OCT 19	AMENDMENTS FOLLOWING CEE REVIEW	MB	AG	AO	AO
1	OCT 19	INCLUSION OF NEW ROUTE OPTION INFORMATION	MB	AG	AO	AO
0	SEP 19		EH	AG	AO	AO
Rev	Rev. Date	Purpose of revision	Drawn	Checked	Rev'd	Approved

JACOBS

1 City Walk, Leamington, CV31 1BX
Tel: +44(0)1324 22 8771 Fax: +44(0)1324 1389 1389
www.jacobs.com



Client

Project

POYNTON RELIEF ROAD

Drawing title

CORRIDOR OF INTEREST

Drawing status			
FOR INFORMATION			
Scale	1:10,000 @ A3	DO NOT SCALE	
Jacobs No.	B1832008		
Client No.			

Drawing number	B1832008/WD/032	Rev	2
This drawing is not to be used in whole or part other than for the intended purpose and project as defined on this drawing. Refer to the contract for full terms and conditions.			

This map is based upon Ordnance Survey data, provided with the permission of Ordnance Survey on behalf of the Controller of Her Majesty's Stationery Office © Crown copyright. Unauthorised reproduction infringes Crown copyright and may lead to prosecution or civil proceedings.

CHESHIRE EAST COUNCIL 100049045 2012