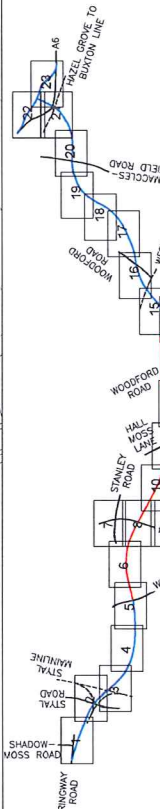
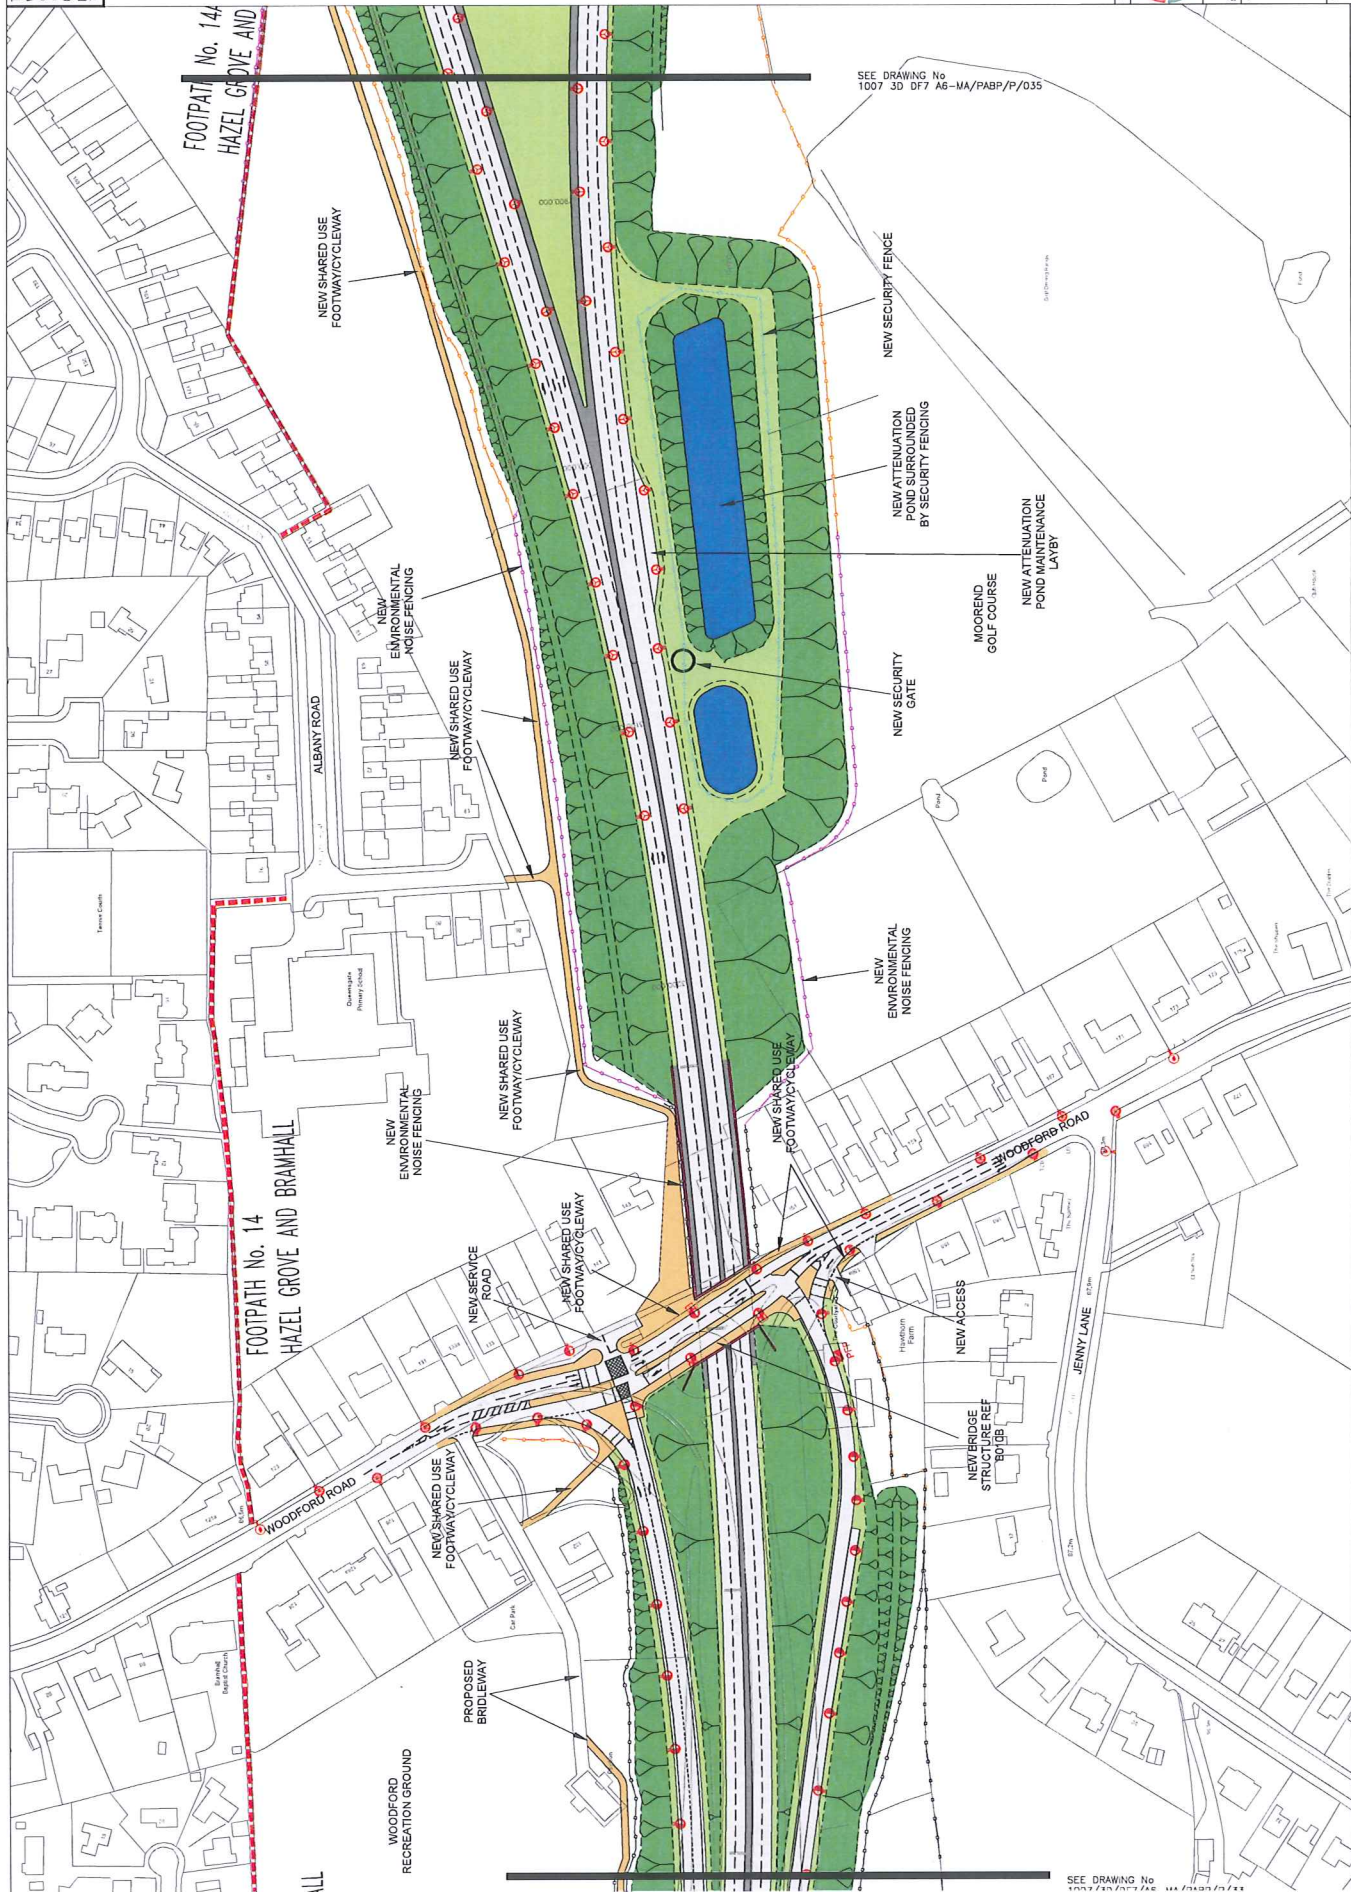



Job Title
A6 - MANCHESTER AIRPORT

TRAINING APPLICATION

2
1
6
5
4
3
2
1

Drawn	Engineer	Checked	Approved
SEB/dp	SP	NH	AB
Date	Date	Date	Date
03.10.13	03.10.13	03.10.13	03.10.13
Size	Scale	1:1000	
A1			

SEE DRAWING No
1007/30/007/AS 1007/30/007/AS

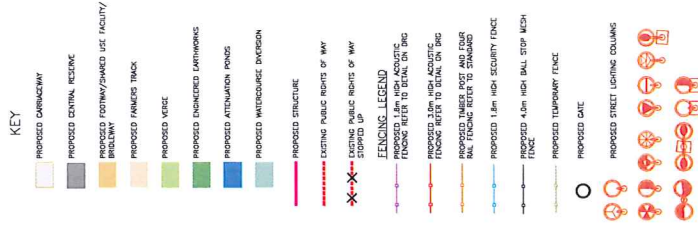[illegible]

STAFFORD HOUSE
STOCKPORT SK1 3XE
TEL: 0181 474 4351
FAX: 0161 474 4833

Jim Mahoney Esq. C.Fo. MC
SERVICE DIRECTOR, MAJOR PROJECTS

job title
A6 - MANCHESTER AIRPORT
RELIEF ROAD

Drawing Title

PLANNING APPLICATION
BLOCK PLANS
PROPOSED SHEET 14

Drawn SEB/DP	Engineer SP	Checked NH	Approved AB
Date 03.10.13	Date 03.10.13	Date 03.10.13	Date 03.10.13
Size A1	Score 1:1000		

This map is reproduced from Ordnance Survey material with the permission of Ordnance Survey on behalf of the Controller of Her Majesty's Stationery Office. Crown copyright and may lead to prosecution or civil liability if used in any way not permitted by the Crown Copyright Licensing Authority or the Ordnance Survey Licensing Authority. Metrolink Transport Planning Unit 100019571 2012



- KEY**
- PROPOSED CARPARKMENT
 - PROPOSED CENTRAL RESERVE
 - PROPOSED FOOTWAY/PAVED USE FACILITY/ BRUIELWEG
 - PROPOSED FARMERS TRACK
 - PROPOSED VERGE
 - PROPOSED ENGINEERED EARTHWORKS
 - PROPOSED ATTENUATION POND
 - PROPOSED WATERCOURSE DIVERSION
 - PROPOSED STRUCTURE
 - EXTENDING PUBLIC RIGHTS OF WAY
 - EXISTING PUBLIC RIGHTS OF WAY STOPPED UP
 - FENCING LEGEND**
 - PROPOSED 3.0m HIGH SECURITY FENCING REFER TO SEAL ON DBC
 - PROPOSED 3.0m HIGH SECURITY FENCING REFER TO SEAL ON DBC
 - PROPOSED 3.0m HIGH SECURITY FENCING REFER TO SEAL ON DBC
 - PROPOSED 1.0m HIGH SECURITY FENCE
 - PROPOSED 4.0m HIGH BAL STOP BUSH FENCE
 - PROPOSED TEMPORARY FENCE
 - PROPOSED GATE
 - PROPOSED STREET LIGHTING COLUMNS

www.semmins.info

MANCHESTER AIRPORT
A6 - MANCHESTER AIRPORT
RELIEF ROAD



DATE: 03.10.13
DRAWN: SP
CHECKED: NH
APPROVED: AB

DATE: 03.10.13
DRAWN: SP
CHECKED: NH
APPROVED: AB

DATE: 03.10.13
DRAWN: SP
CHECKED: NH
APPROVED: AB

Planning Application
BLOCK PLANS
PROPOSED SHEET 20

Drawn	SEB/DP	03.10.13	03.10.13	03.10.13	03.10.13
Engineer	SP	03.10.13	03.10.13	03.10.13	03.10.13
Checked	NH	03.10.13	03.10.13	03.10.13	03.10.13
Approved	AB	03.10.13	03.10.13	03.10.13	03.10.13
Scale	A1	1:1000			

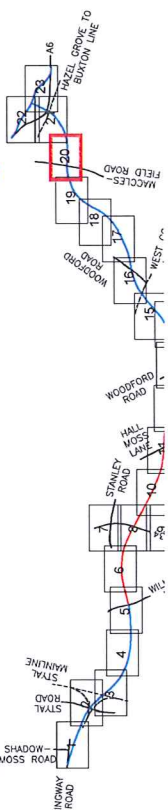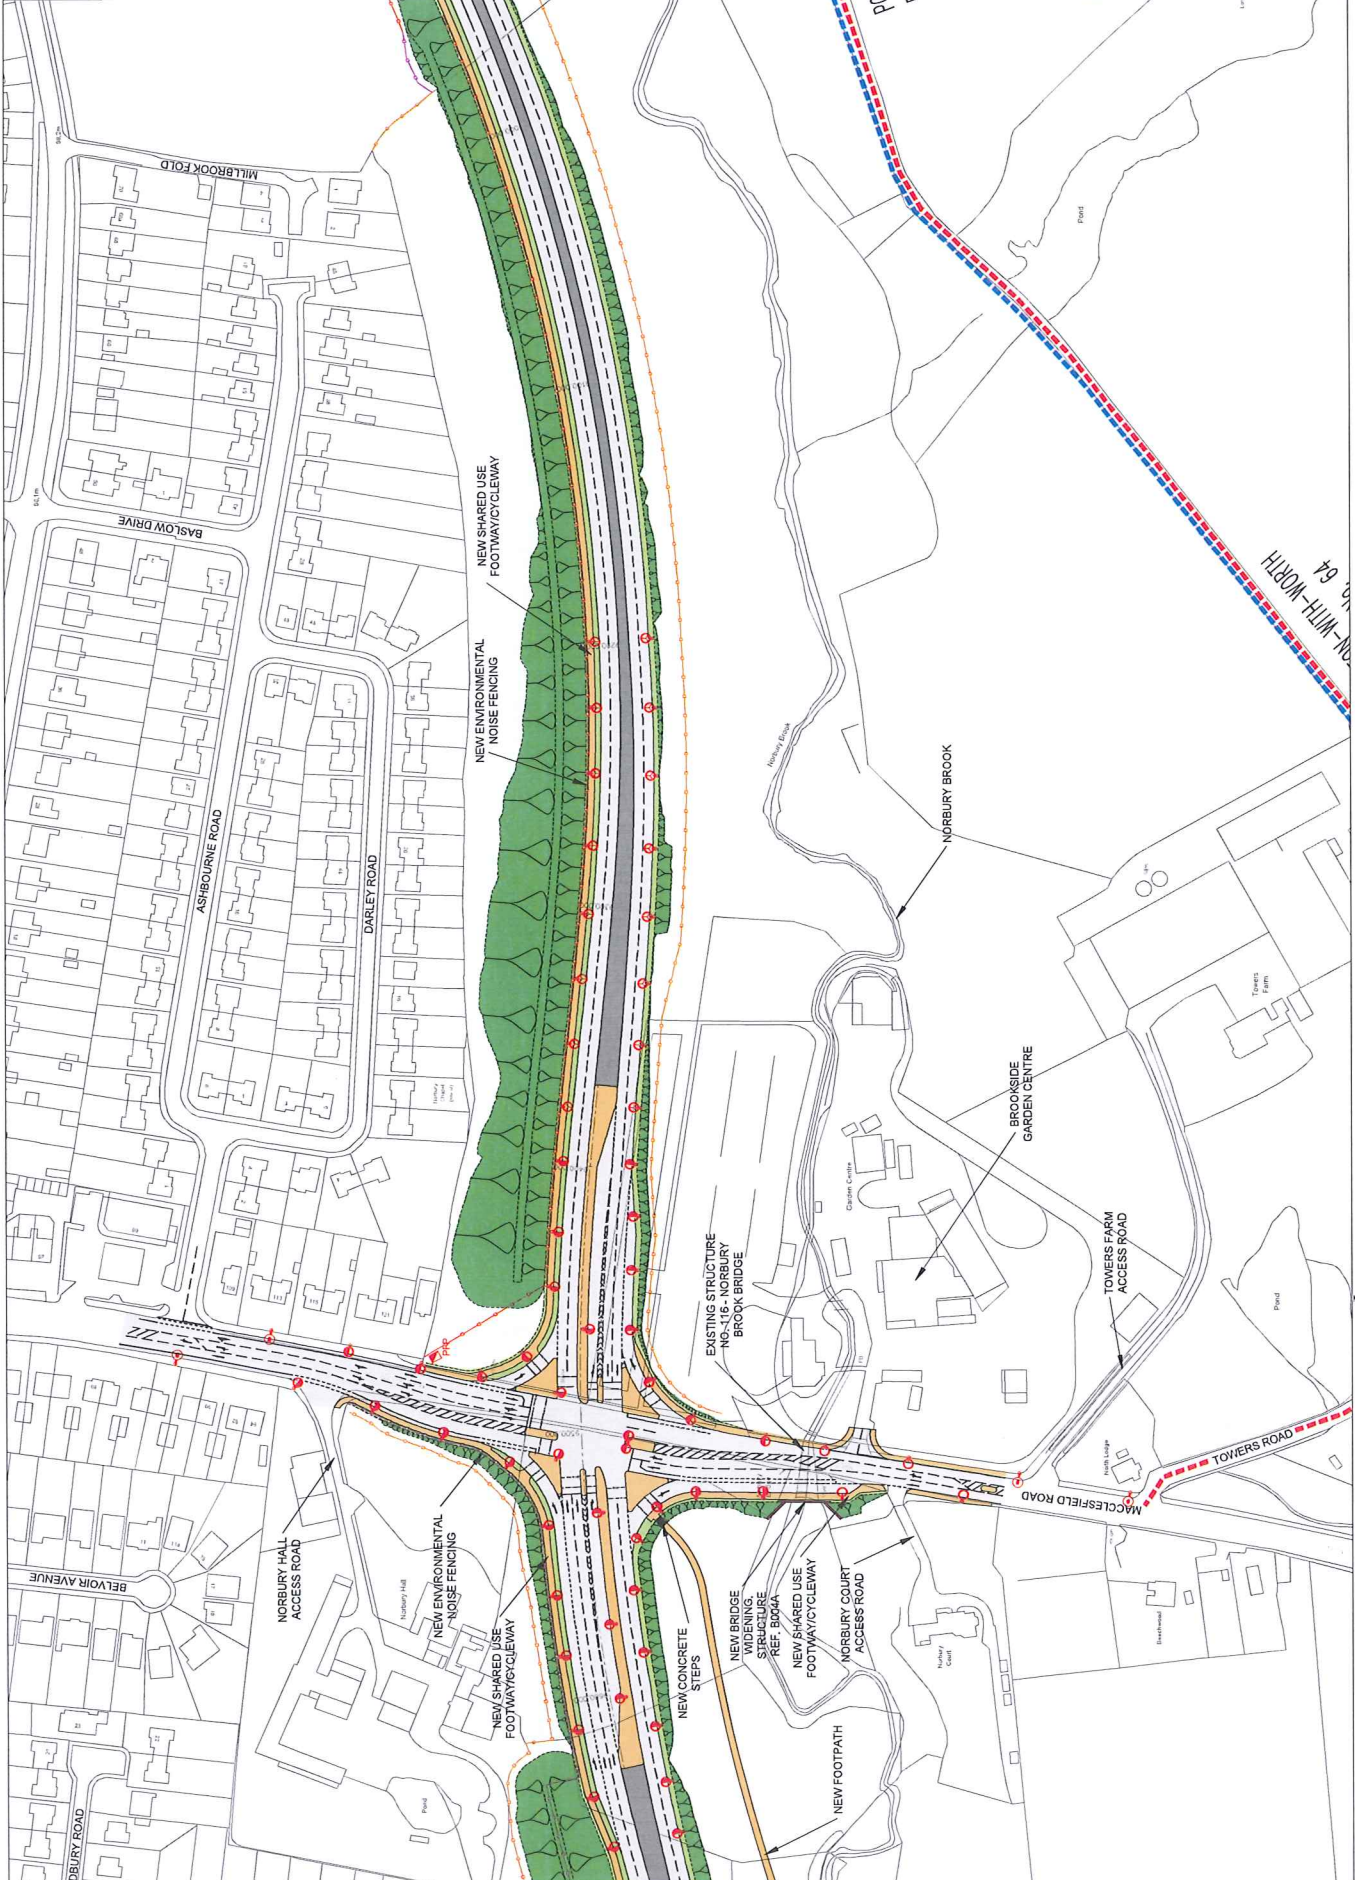

This map is reproduced from Ordnance Survey material with the permission of Ordnance Survey on behalf of the Controller of Her Majesty's Stationery Office. Crown copyright. Unauthorised reproduction infringes Crown copyright and may lead to prosecution or civil proceedings. See also the Ordnance Survey Terms of Use. Project No: 100018571 2012



- KEY**
- PROPOSED CARPARKWAY
 - PROPOSED CENTRAL RESERVE
 - PROPOSED FOOTWAY/SHARED USE FACILITY/BIKEWAY
 - PROPOSED FARMER TRACK
 - PROPOSED VERGE
 - PROPOSED ENGINEERED EARTHWORKS
 - PROPOSED ATTENUATION POND
 - PROPOSED WATERCOURSE DIVERSION
 - PROPOSED STRUCTURE
 - EXISTING PUBLIC RIGHT OF WAY
 - EXISTING PUBLIC RIGHT OF WAY STOPPED UP
- FENCING LEGEND**
- PROPOSED 3.0m HIGH SECURITY FENCING REFER TO DETAIL ON SIG
 - PROPOSED 3.0m HIGH SECURITY FENCING REFER TO DETAIL ON SIG
 - PROPOSED 1.8m HIGH SECURITY FENCE
 - PROPOSED 4.0m HIGH BALL STOP MESH FENCE
 - PROPOSED TEMPORARY FENCE
 - PROPOSED GATE
 - PROPOSED STREET LIGHTING COLLING

www.semms.info



MANCHESTER AIRPORT
A6 - MANCHESTER AIRPORT
RELIEF ROAD

Drawing Title

PLANNING APPLICATION
BLOCK PLANS
PROPOSED SHEET 22

Drawn	Engineer	Checked	Approved	Date	Scale
SEB/DP	SP	NH	AB	03.10.13	1:1000
Date	Date	Date	Date	03.10.13	03.10.13
Sheet	Sheet	Sheet	Sheet	A1	A1

